


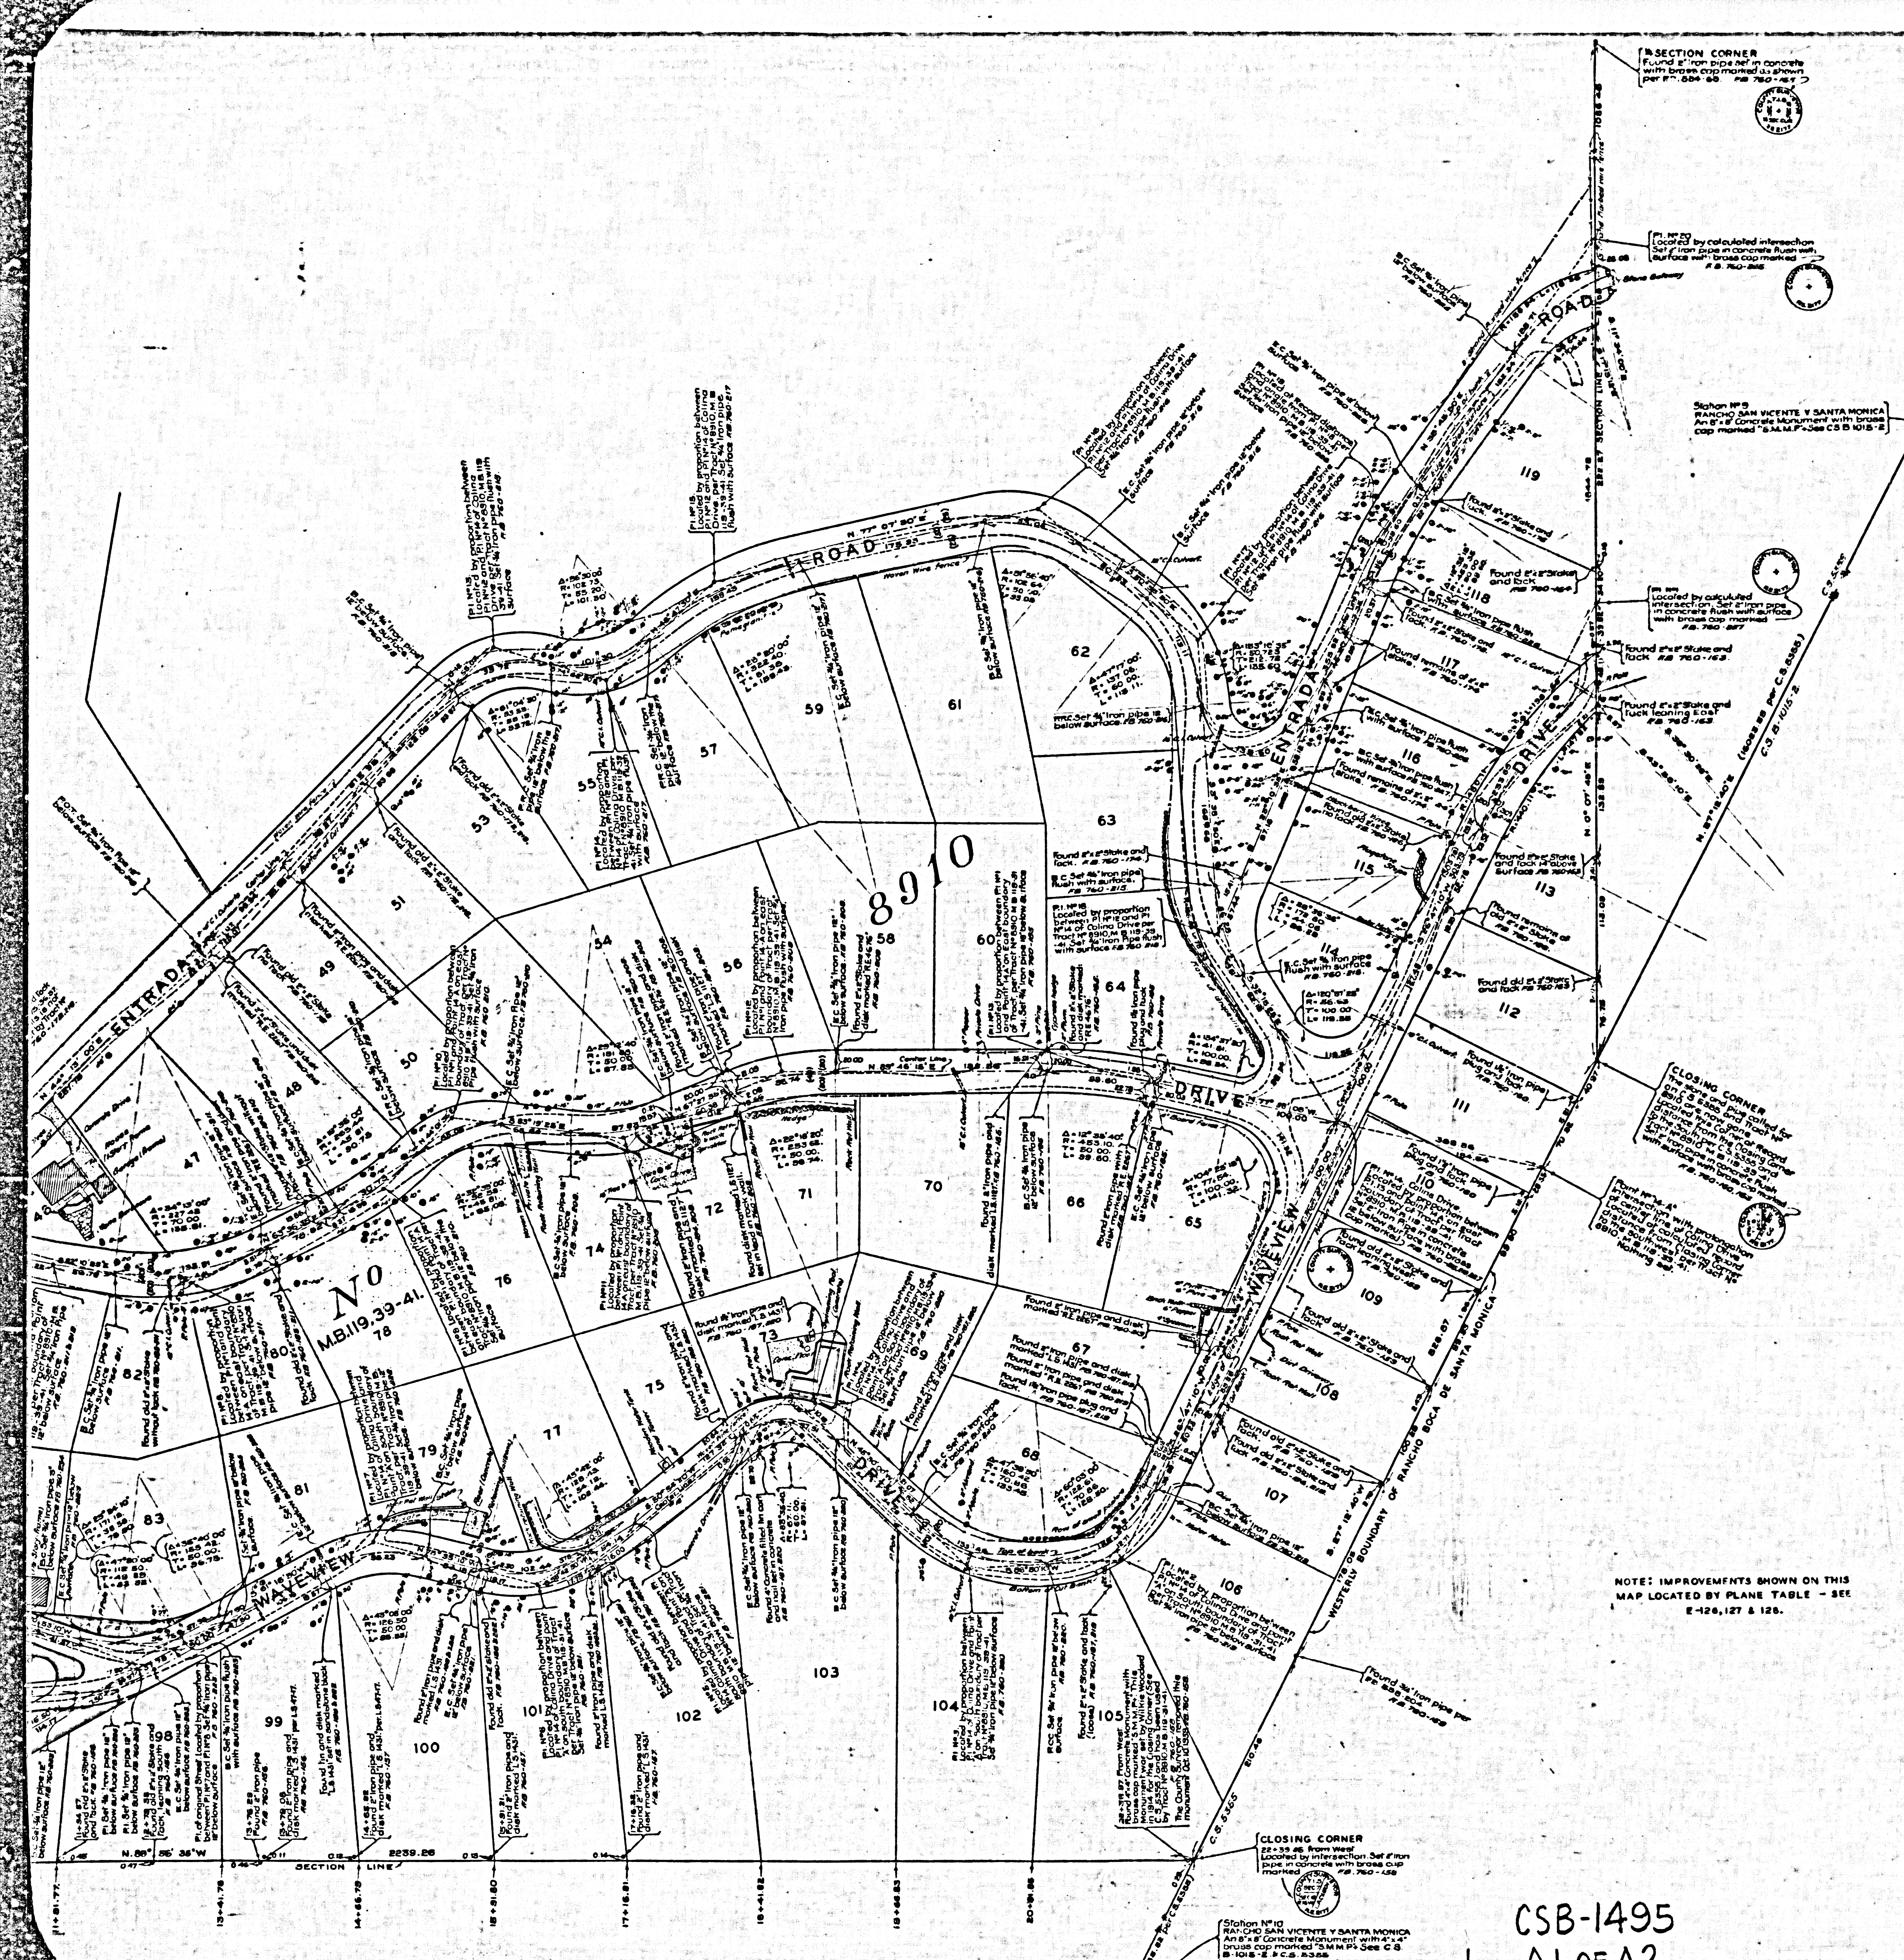

MAP OF
STREETS IN TRACT No 8910
M.B. 119-39 to 41

IN
SECTION 7-T.1S-R.16W-S.B.M.
COUNTY SURVEYORS MAP No B-1495
SCALE - 1 INCH = 50 FT.

JOB NUMBER-8257.

ALFRED JONES-COUNTY SURVEYOR
SURVEYED DEC. 1938-NOV. 1939

SURVEYED UNDER INSTRUCTIONS OF THE
BOARD OF SUPERVISORS PER ORDER DATED
NOV. 23-1938

BEARINGS ARE BASED ON THE BEARING OF
NORTH-SOUTH 1/4 SECTION LINE OF
SECTION 7-T.1S-R.16W. PER C.S.B-1483

R.B. 780-131-233.

FIELD WORK BY L.S. HAMMOND.
OFFICE WORK BY R.M. MAPHERSON.
CHECKED BY R.M. MAPHERSON.

Revised December 1943. R.W.M.A.

NOTE: IMPROVEMENTS SHOWN ON THIS
MAP LOCATED BY PLANE TABLE - SEE
E-126, 127 & 128.

INDEX 39

CSB-1495
A1 OF A2

CENTER OF SECTION
Located by intersection of
iron pipe in concrete. Found
with surface with brass cap
marked. See C.S.B. 1485
780-00

Found 8" iron pipe plug and back
set by tract in place. Found
with surface with brass cap
marked. See C.S.B. 1485
780-00

A 8" iron pipe set in concrete
found with surface with brass
cap marked. See C.S.B. 1485
780-00

Found 8" iron pipe set in concrete
found with surface with brass
cap marked. See C.S.B. 1485
780-00







TRACT No 7806
M.B. 114-40-43
C.S.B. 1485

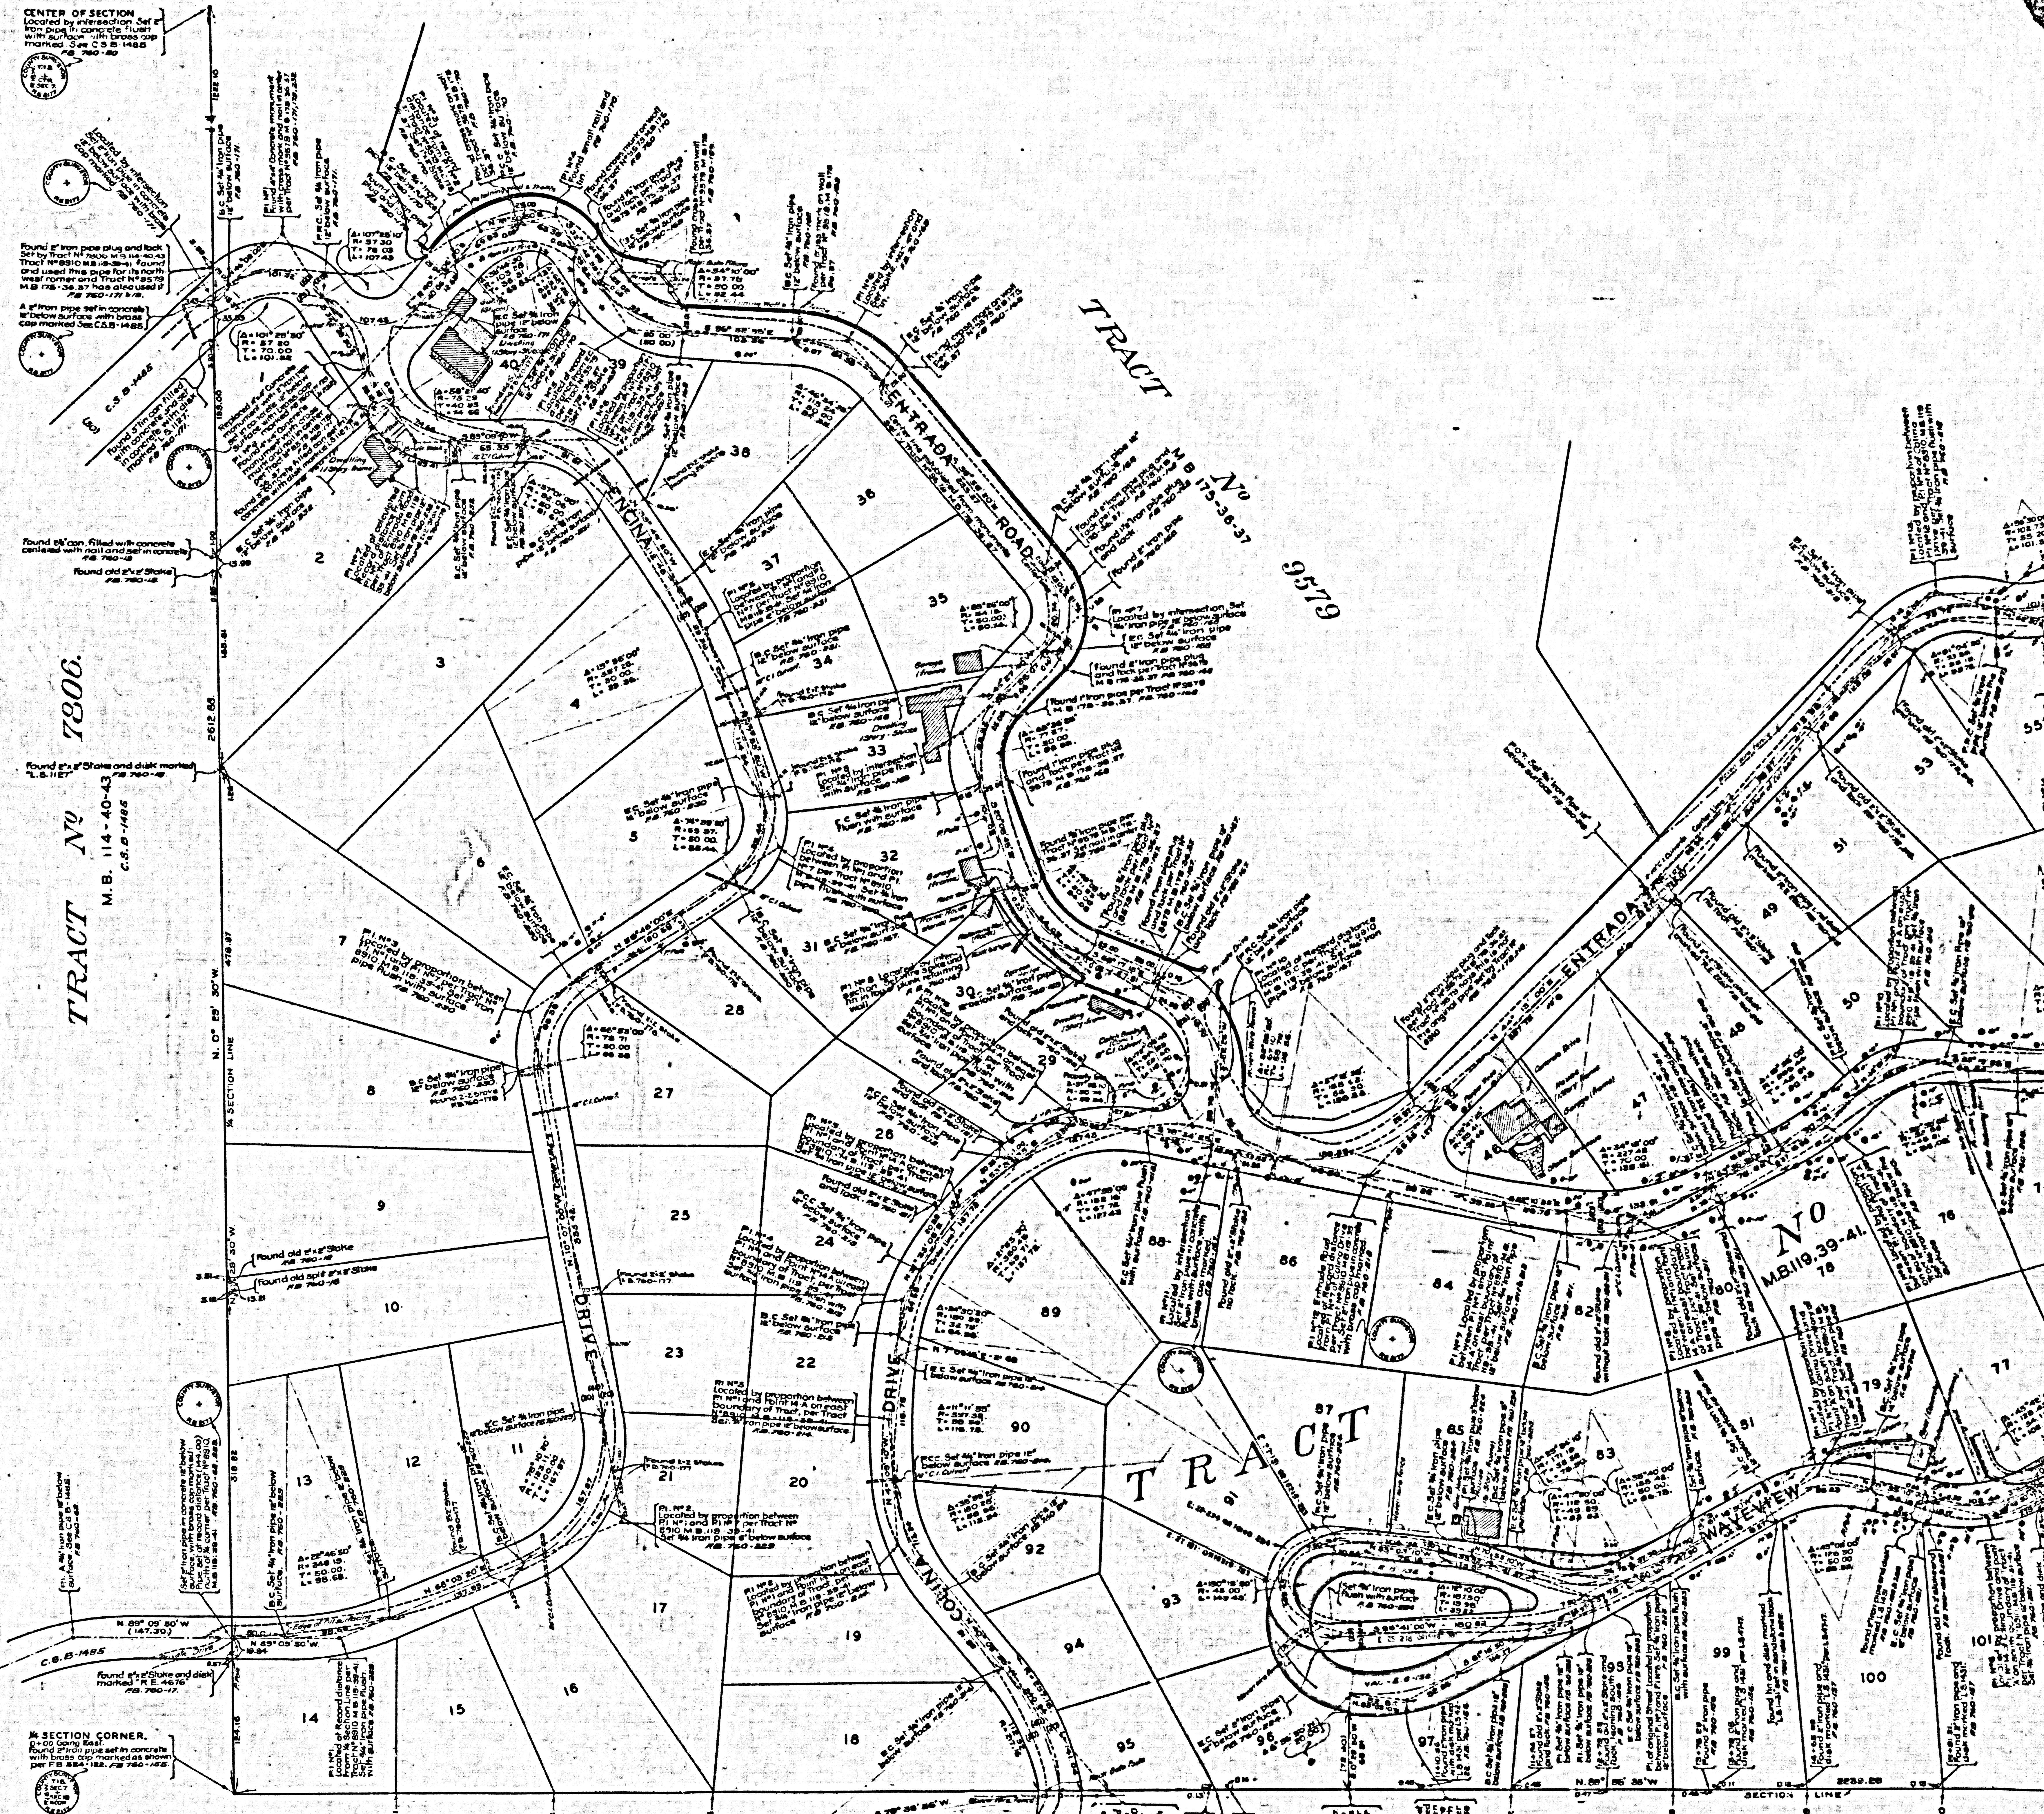

CSB-1495
A2 OF A2