


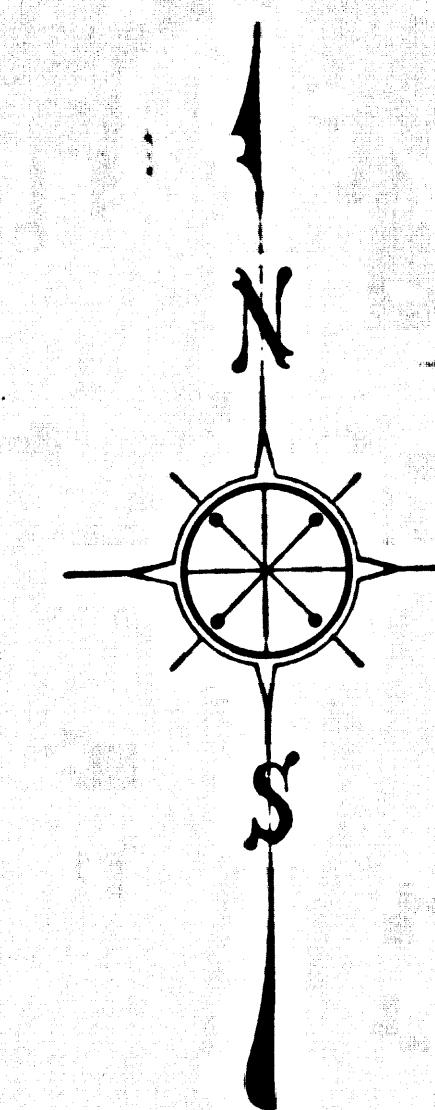

MAP
INDICATING BY A BOUNDARY LINE
THE EXTENT OF THE TERRITORY COMPRISING
ACQUISITION AND IMPROVEMENT
DISTRICTS NO. 136 AND 137
OF THE COUNTY OF LOS ANGELES

ASSESSED FOR REFUNDING THE OUTSTANDING INDEBTEDNESS OF THE SAID DISTRICTS IN ACCORDANCE WITH THE PROVISIONS OF THE REFUNDING ASSESSMENT BOND ACT OF 1937 AS AMENDED AND PURSUANT TO THE RESOLUTION OF INTENTION ADOPTED JULY 6, 1938 BY THE BOARD OF SUPERVISORS OF SAID COUNTY, EACH LOT, PIECE OR PARCEL OF LAND WITHIN THE ASSESSMENT DISTRICT IS SHOWN WITH DIMENSIONS IN FEET AND AN ASSESSMENT NUMBER IN A CIRCLE.

SCALE: 1"=100' DECEMBER 1938

ALFRED JONES—COUNTY SURVEYOR

SUBMITTED *Alfred Jones*
CHIEF DEPUTY

APPROVED *Alfred Jones*
COUNTY SURVEYOR

APPROVED AS TO FORM
JOHN H. O'CONNOR—COUNTY COUNSEL
BY *John H. O'Connor*
DEPUTY


Reassessment and diagram recorded in
office of Co. Surveyor May 23, 1939.

NEG. 398-SWT. 1

A&I NO. 136 & 137
REFUNDING MAP
DRAWN BY *Alfred Jones*
CHECKED *Alfred Jones*

SHEET NO. 1 OF 6 SHEETS

CSB 1508-11

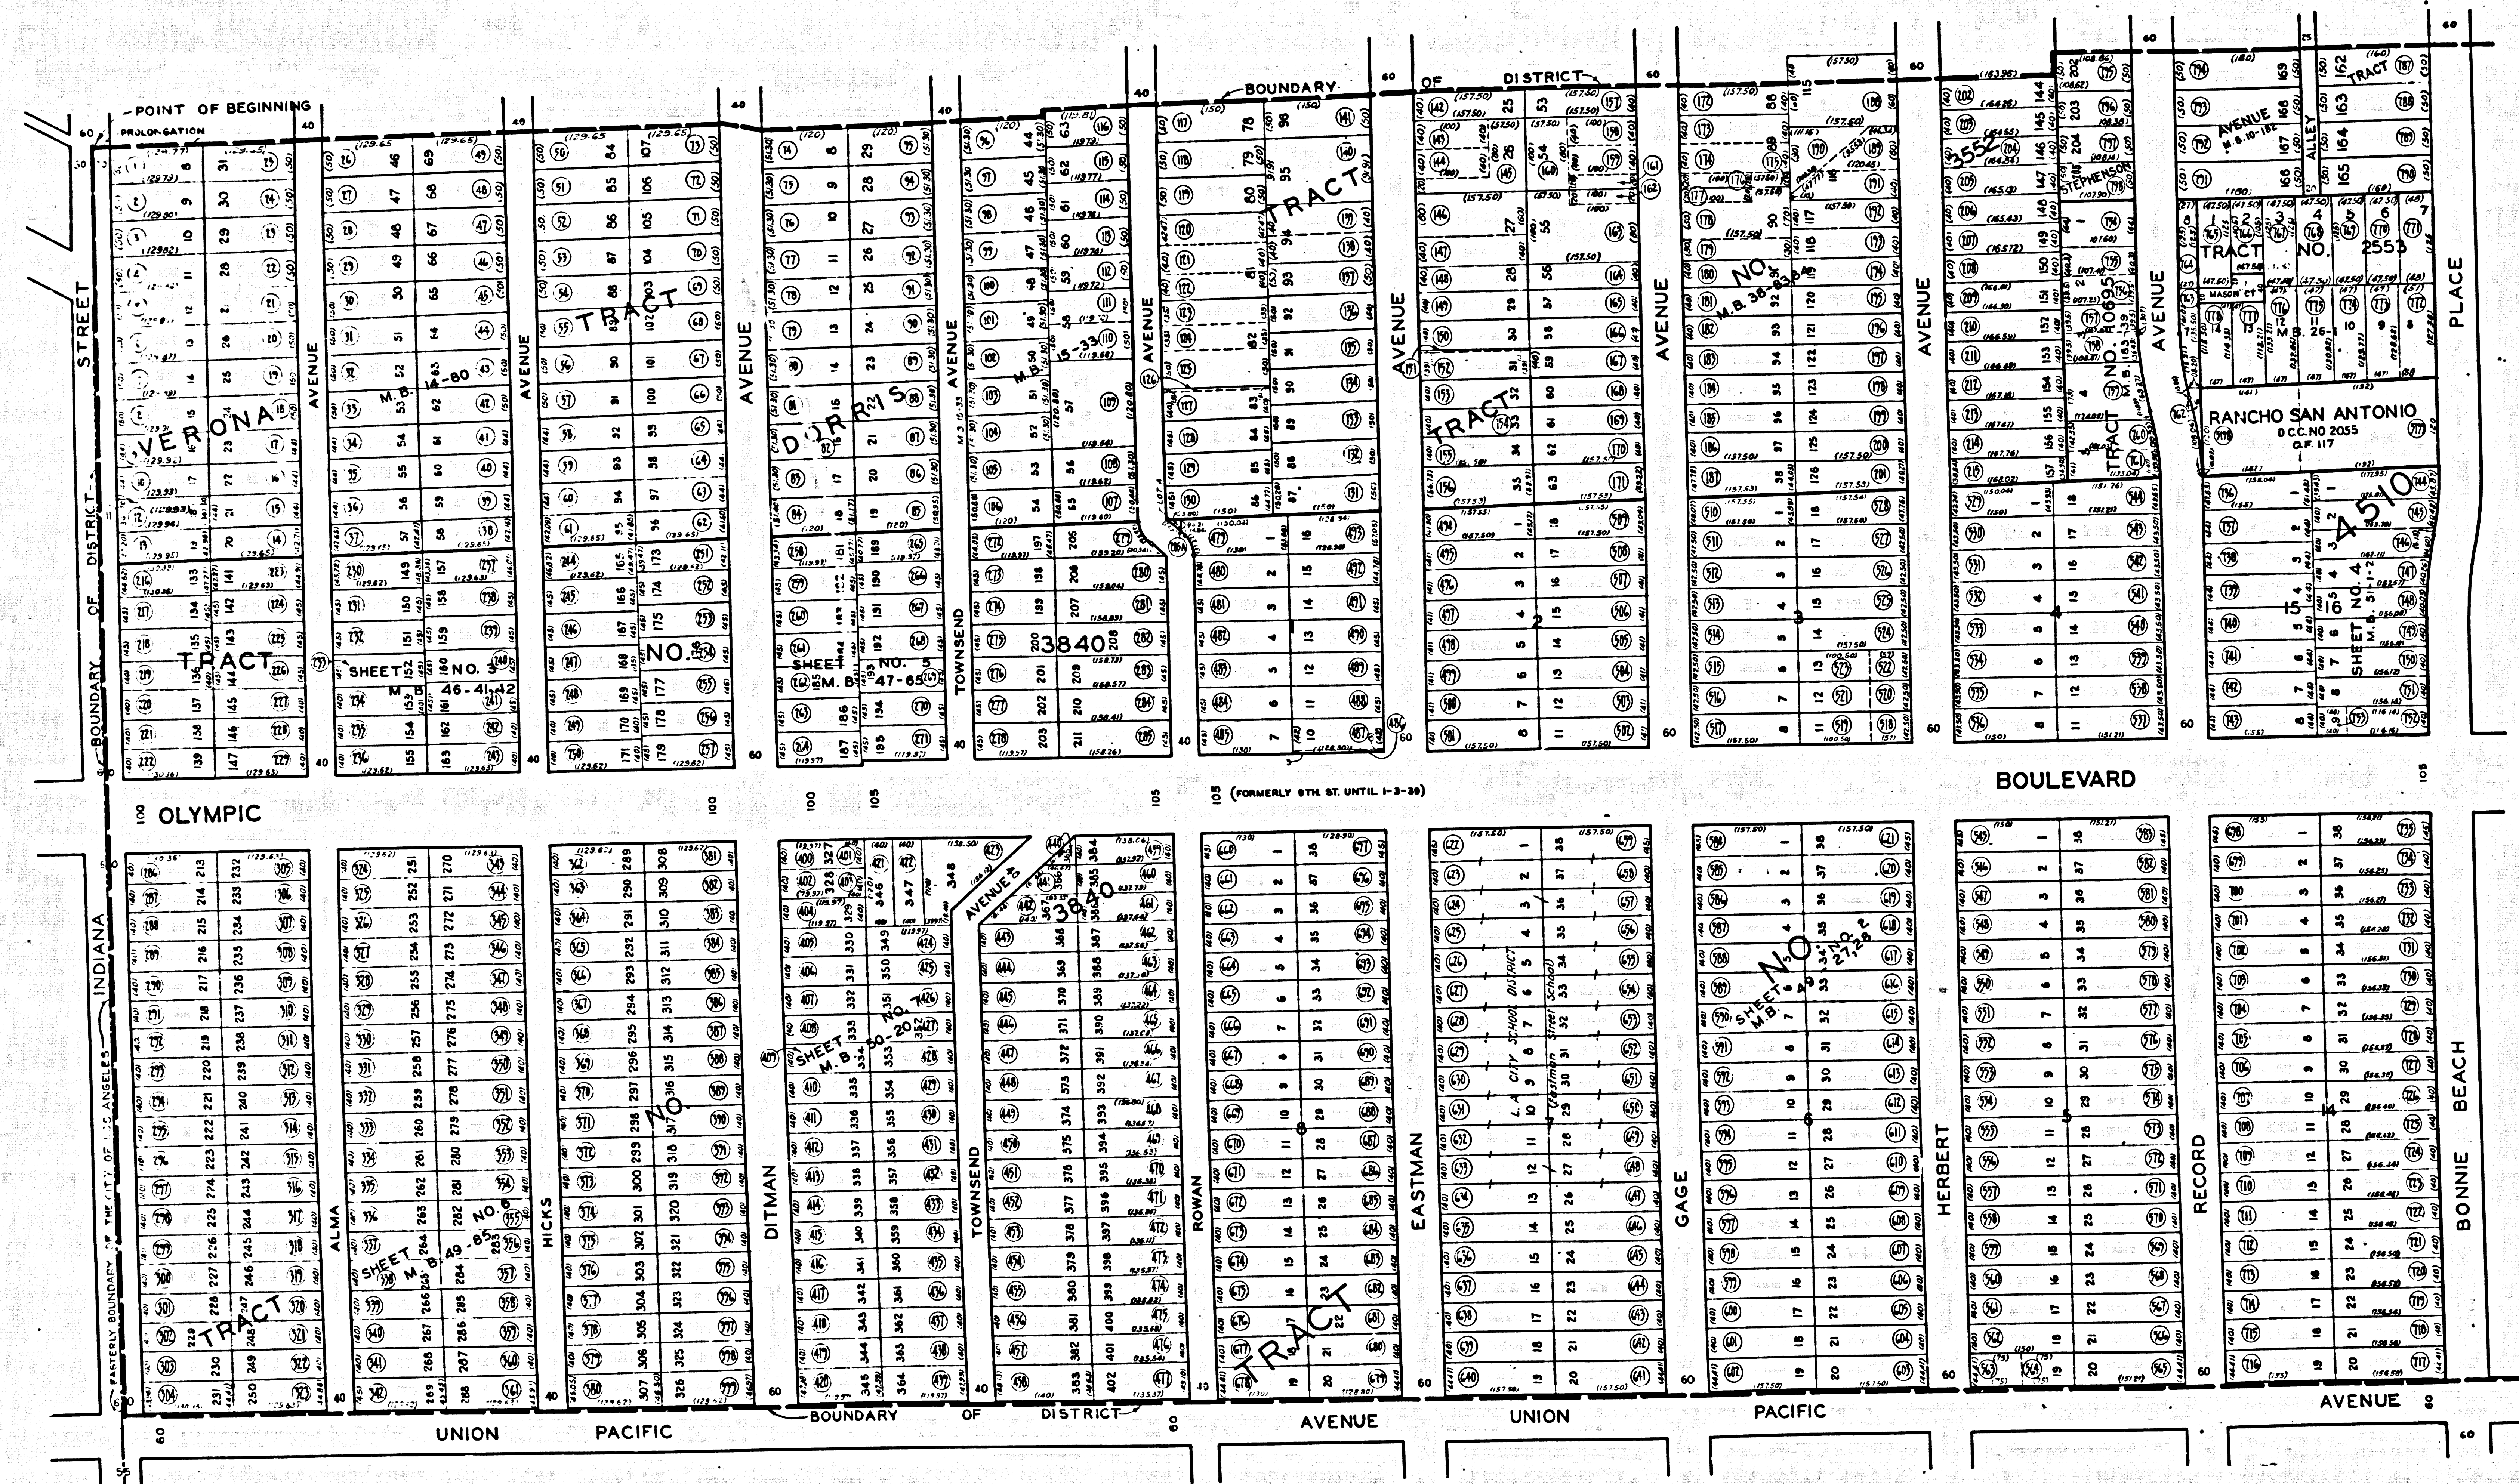

SEE SHEET NO. 2