


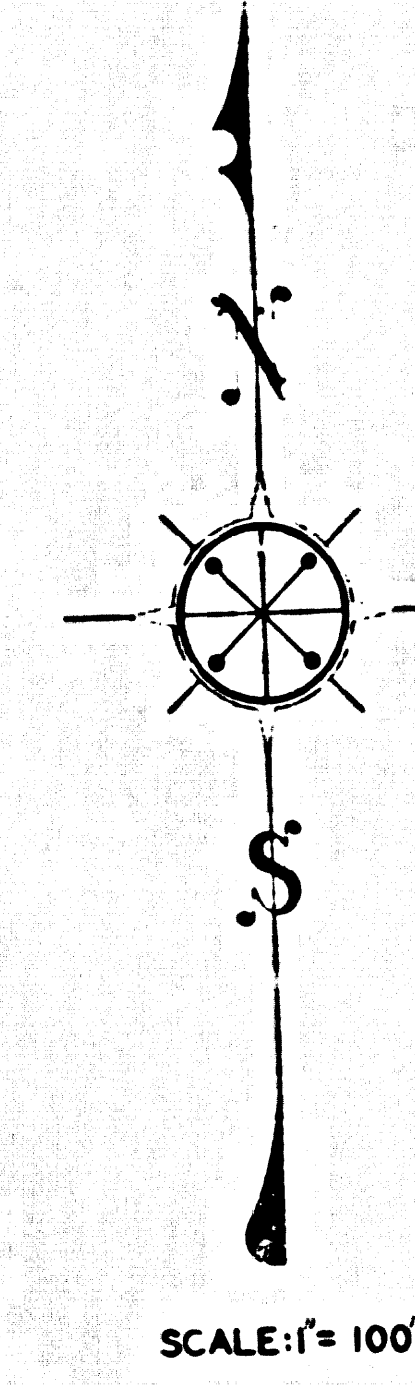

MAP
INDICATING BY A BOUNDARY LINE
THE EXTENT OF THE TERRITORY COMPRISING
ACQUISITION AND IMPROVEMENT
DISTRICTS NO. 64 AND 202
OF THE COUNTY OF LOS ANGELES

ASSESSED FOR REFUNDING THE OUTSTANDING INDEBTEDNESS OF THE SAID DISTRICTS IN
ACCORDANCE WITH THE PROVISIONS OF THE "ASSESSMENT AND REFUNDING ACT" OF 1923,
AS AMENDED, AND PURSUANT TO THE RESOLUTION OF INTENTION ADOPTED FEBRUARY 27, 1940
BY THE BOARD OF SUPERVISORS OF SAID COUNTY EACH LOT, PIECE OR PARCEL OF
LAND WITHIN THE ASSESSMENT DISTRICT IS SHOWN WITH DIMENSIONS IN FEET AND
AN ASSESSMENT NUMBER IN A CIRCLE.

SCALE: AS SHOWN MARCH 1940

ALFRED JONES—COUNTY SURVEYOR

SUBMITTED
CHIEF DEPUTY

APPROVED
COUNTY SURVEYOR

APPROVED AS TO FORM
JOHN H. O'CONNOR COUNTY COUNSEL

DEPUTY

NEG. 472 SHT. 1

A & I NO. 64 & 202
REFUNDING MAP
DRAWN T. J. STEVENSON 3-12-40
CHECKED W. E. BROWN 4-7-40

CSB 1546:1

SHEET NO. 1 OF 5 SHEETS

