
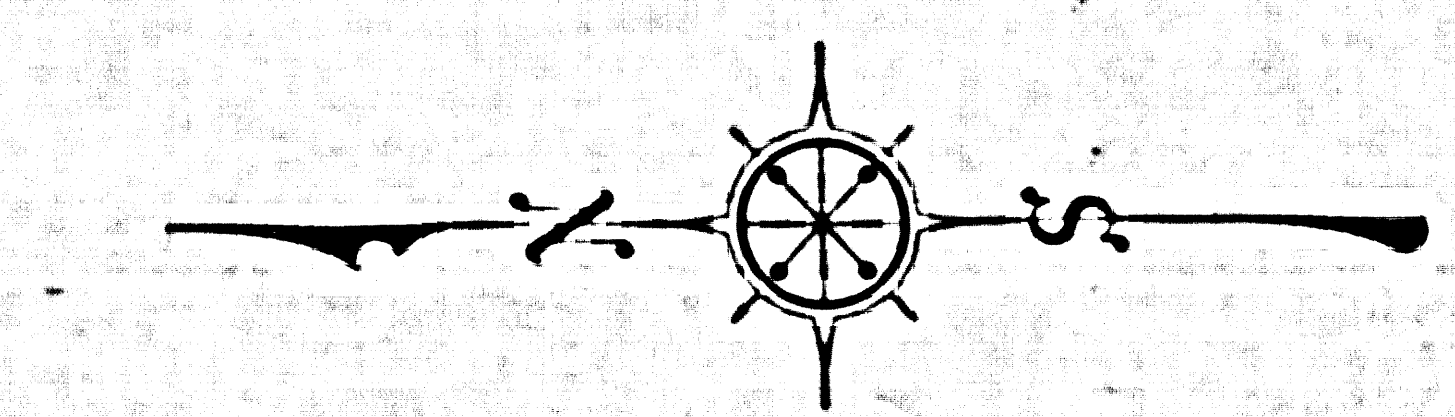


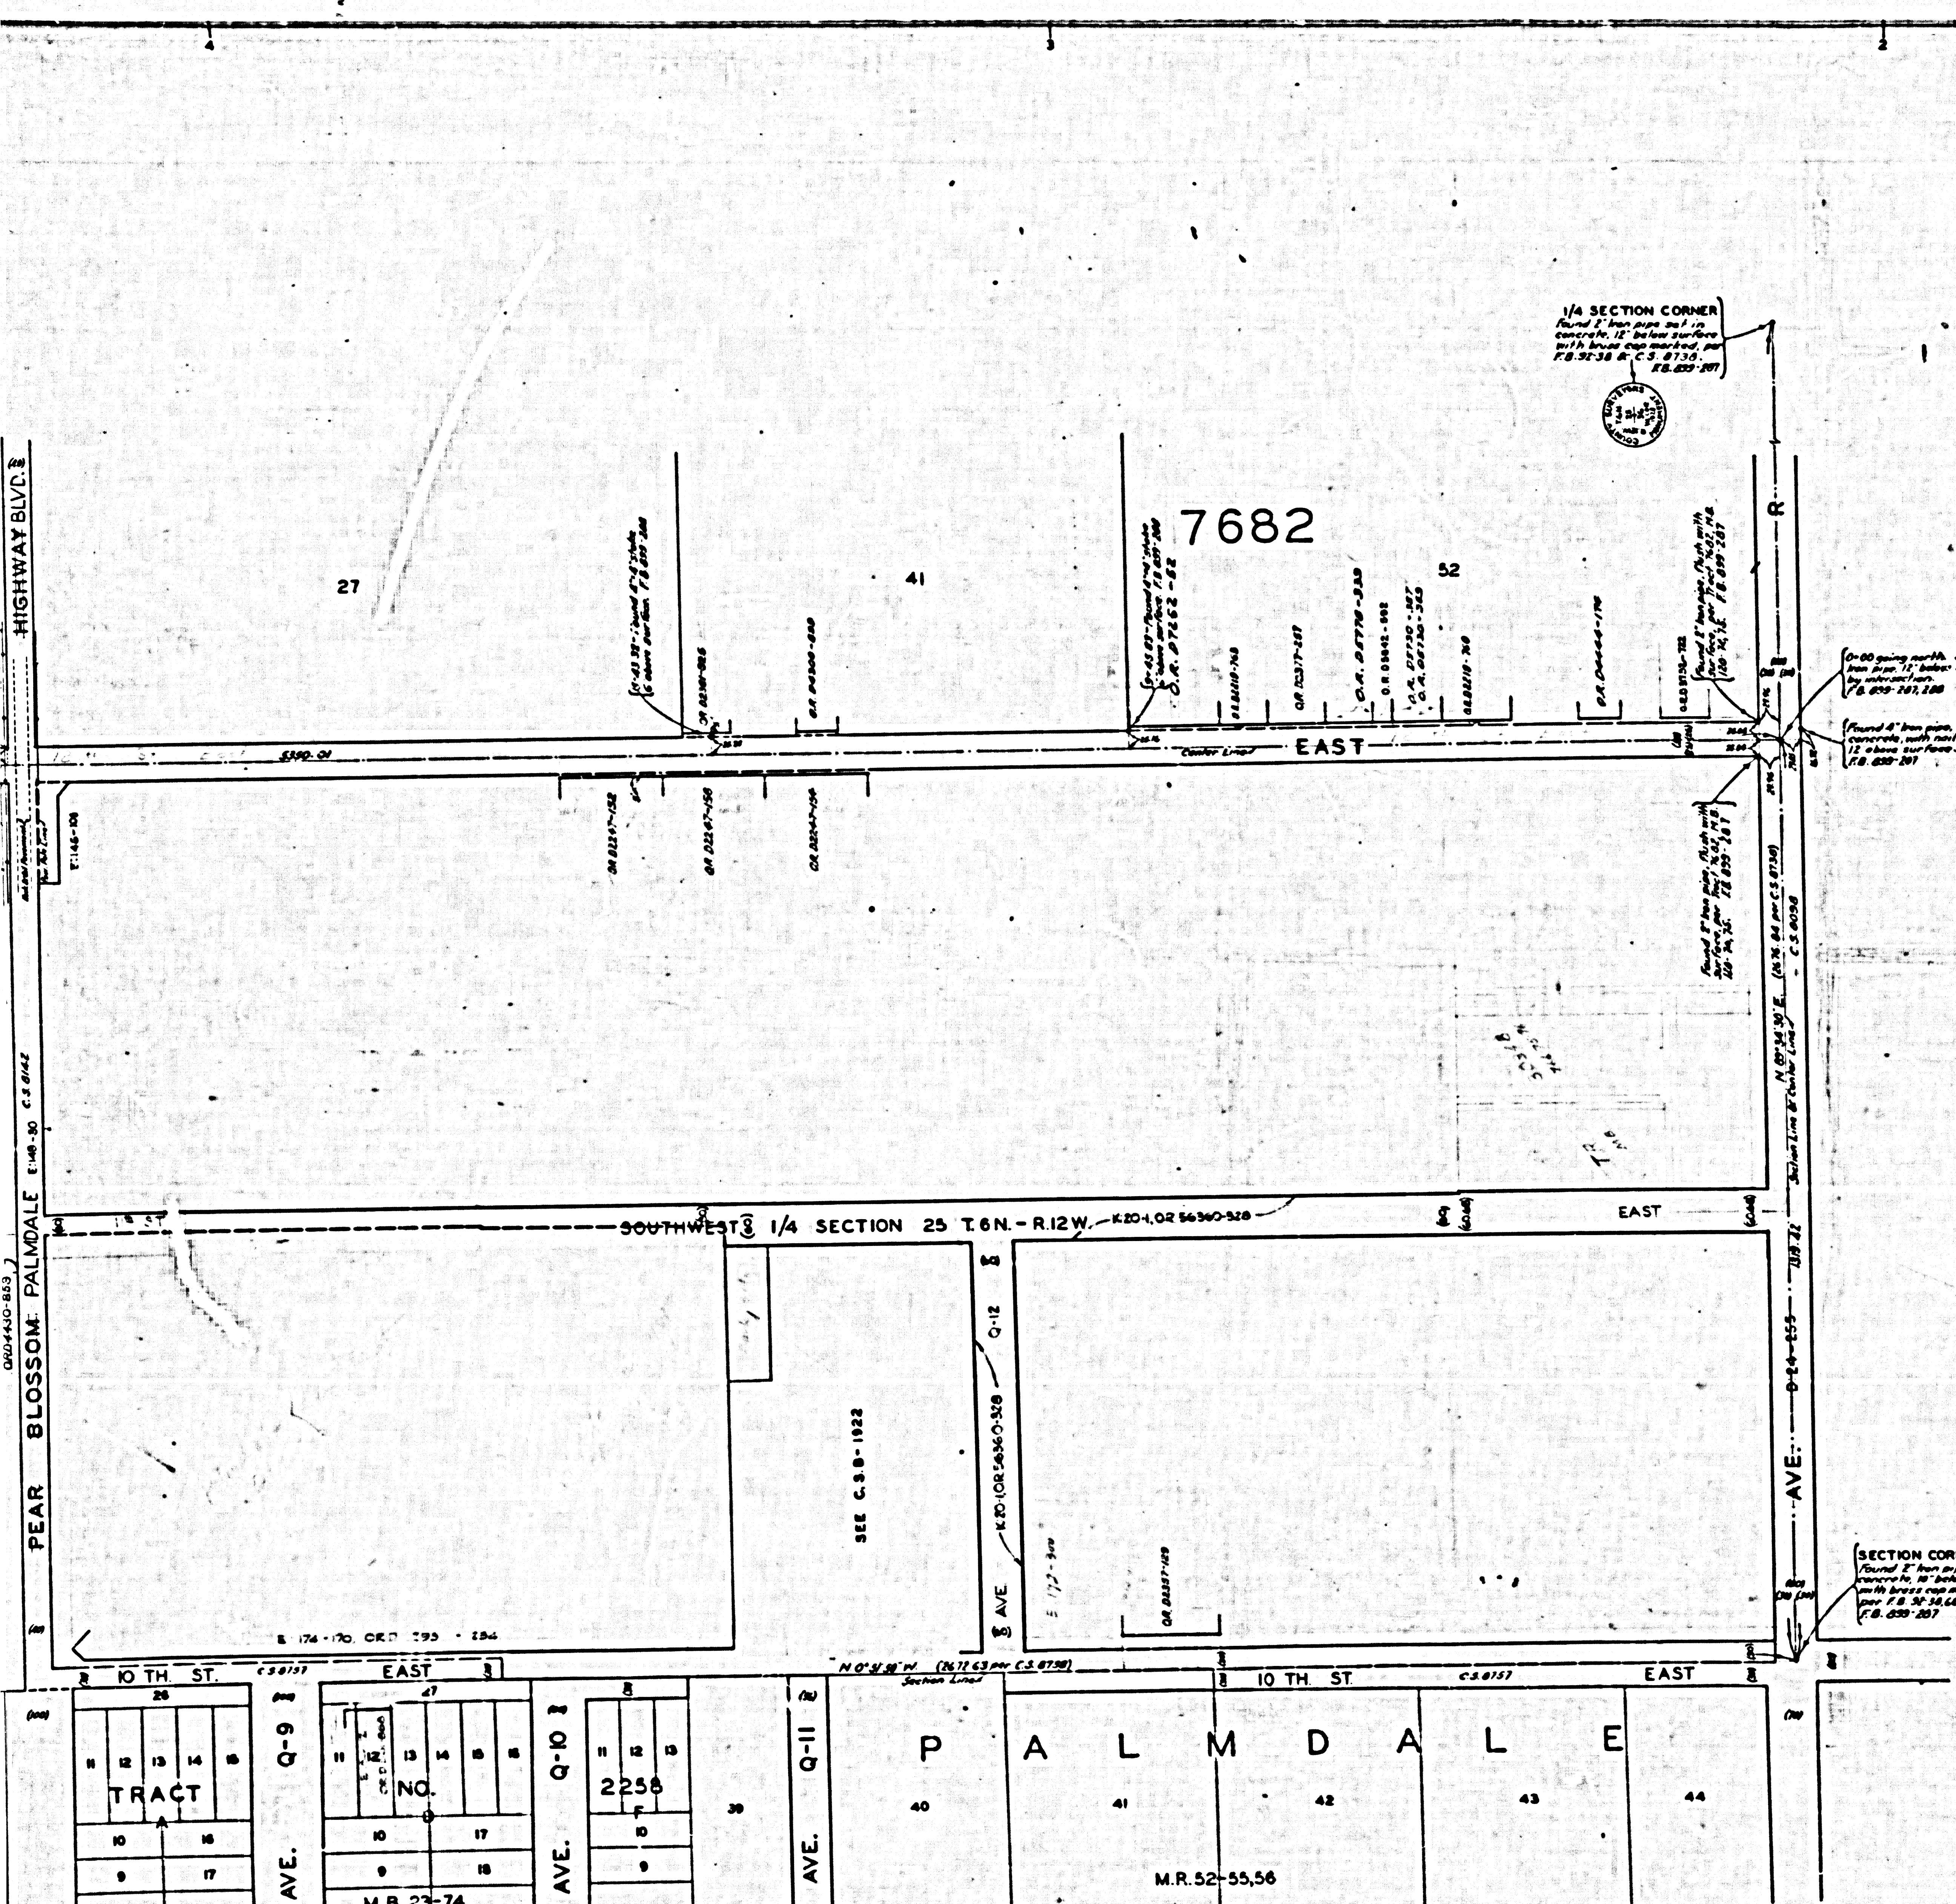


MAP OF
12TH. STREET EAST
FROM
AVENUE Q
TO
AVENUE R
COUNTY SURVEYORS MAP NO B-1557.
SCALE - 1 INCH = 100 FT.

INDEX 65
I.M. 308-257
I.M. 324-257

JOB NUMBER 5058.
ALFRED JONES - COUNTY SURVEYOR
SURVEYED - NOVEMBER 1938
BEARINGS ARE BASED ON THE BEARING OF
WEST LINE SEC. 25, T6N. R. 12W., AS SHOWN ON C.S. 8738
P. B. 998 - 285-286
FIELD WORK BY... E.A. ROSECRANS.
OFFICE WORK BY... K.R. McPHERSON.
CHECKED BY... K.R. McPHERSON.

CSB-1557
A1 OF A2

100

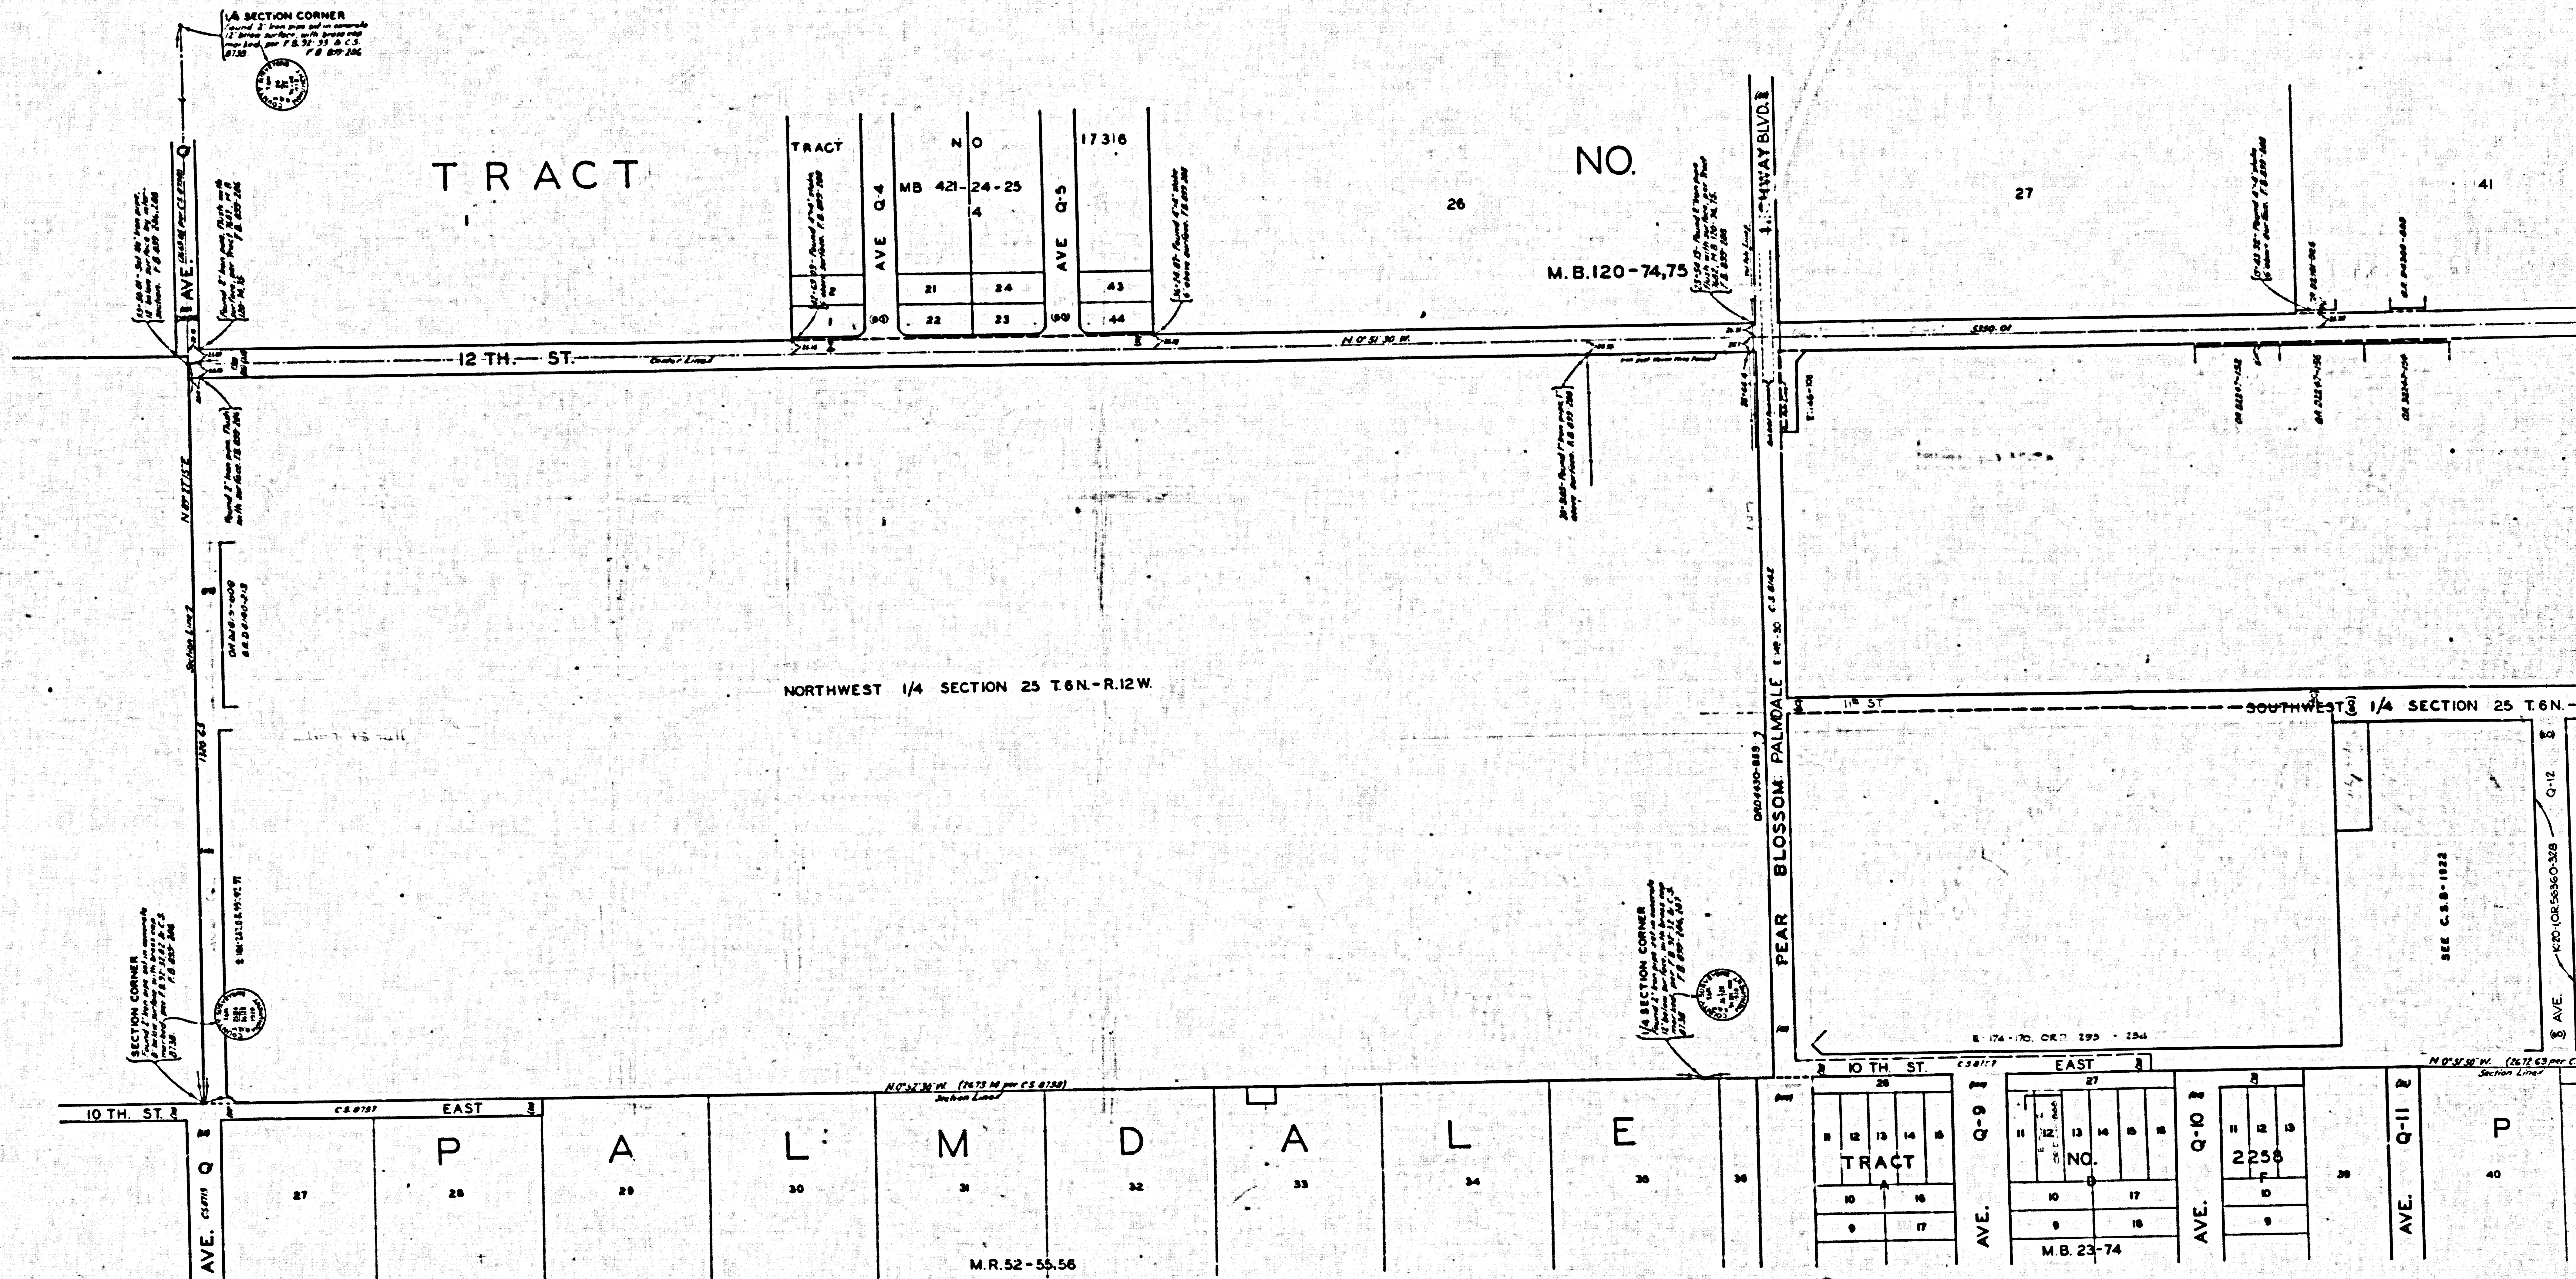

CSB-1557
A20FA2