

MAP OF
AVENUE T
 FROM
 82 ND. STREET EAST TO 87 TH. STREET EAST
 AND
 80 TH ST. EAST
 FROM
 AVENUE S TO AVENUE T
 COUNTY SURVEYORS MAP NO B-1562
 SCALE - 1 INCH = 100 FT.

INDEX 66
 L.M. 309-477


JOB NUMBER 8058.
 ALFRED JONES - COUNTY SURVEYOR
 SURVEYED - NOVEMBER 1938

BEARINGS ARE BASED ON THE BEARING OF
 WEST LINE SEC. 8, T. 5 N. - R. 10 W. AS SHOWN ON C.S. 8723

P. B. 899 - 30-310.

FIELD WORK BY... E. A. ROSECRANS.
 OFFICE WORK BY... R. M. PIERSON.
 CHECKED BY... R. R. M. PIERSON.

CSB-1562
 A1 OF A3

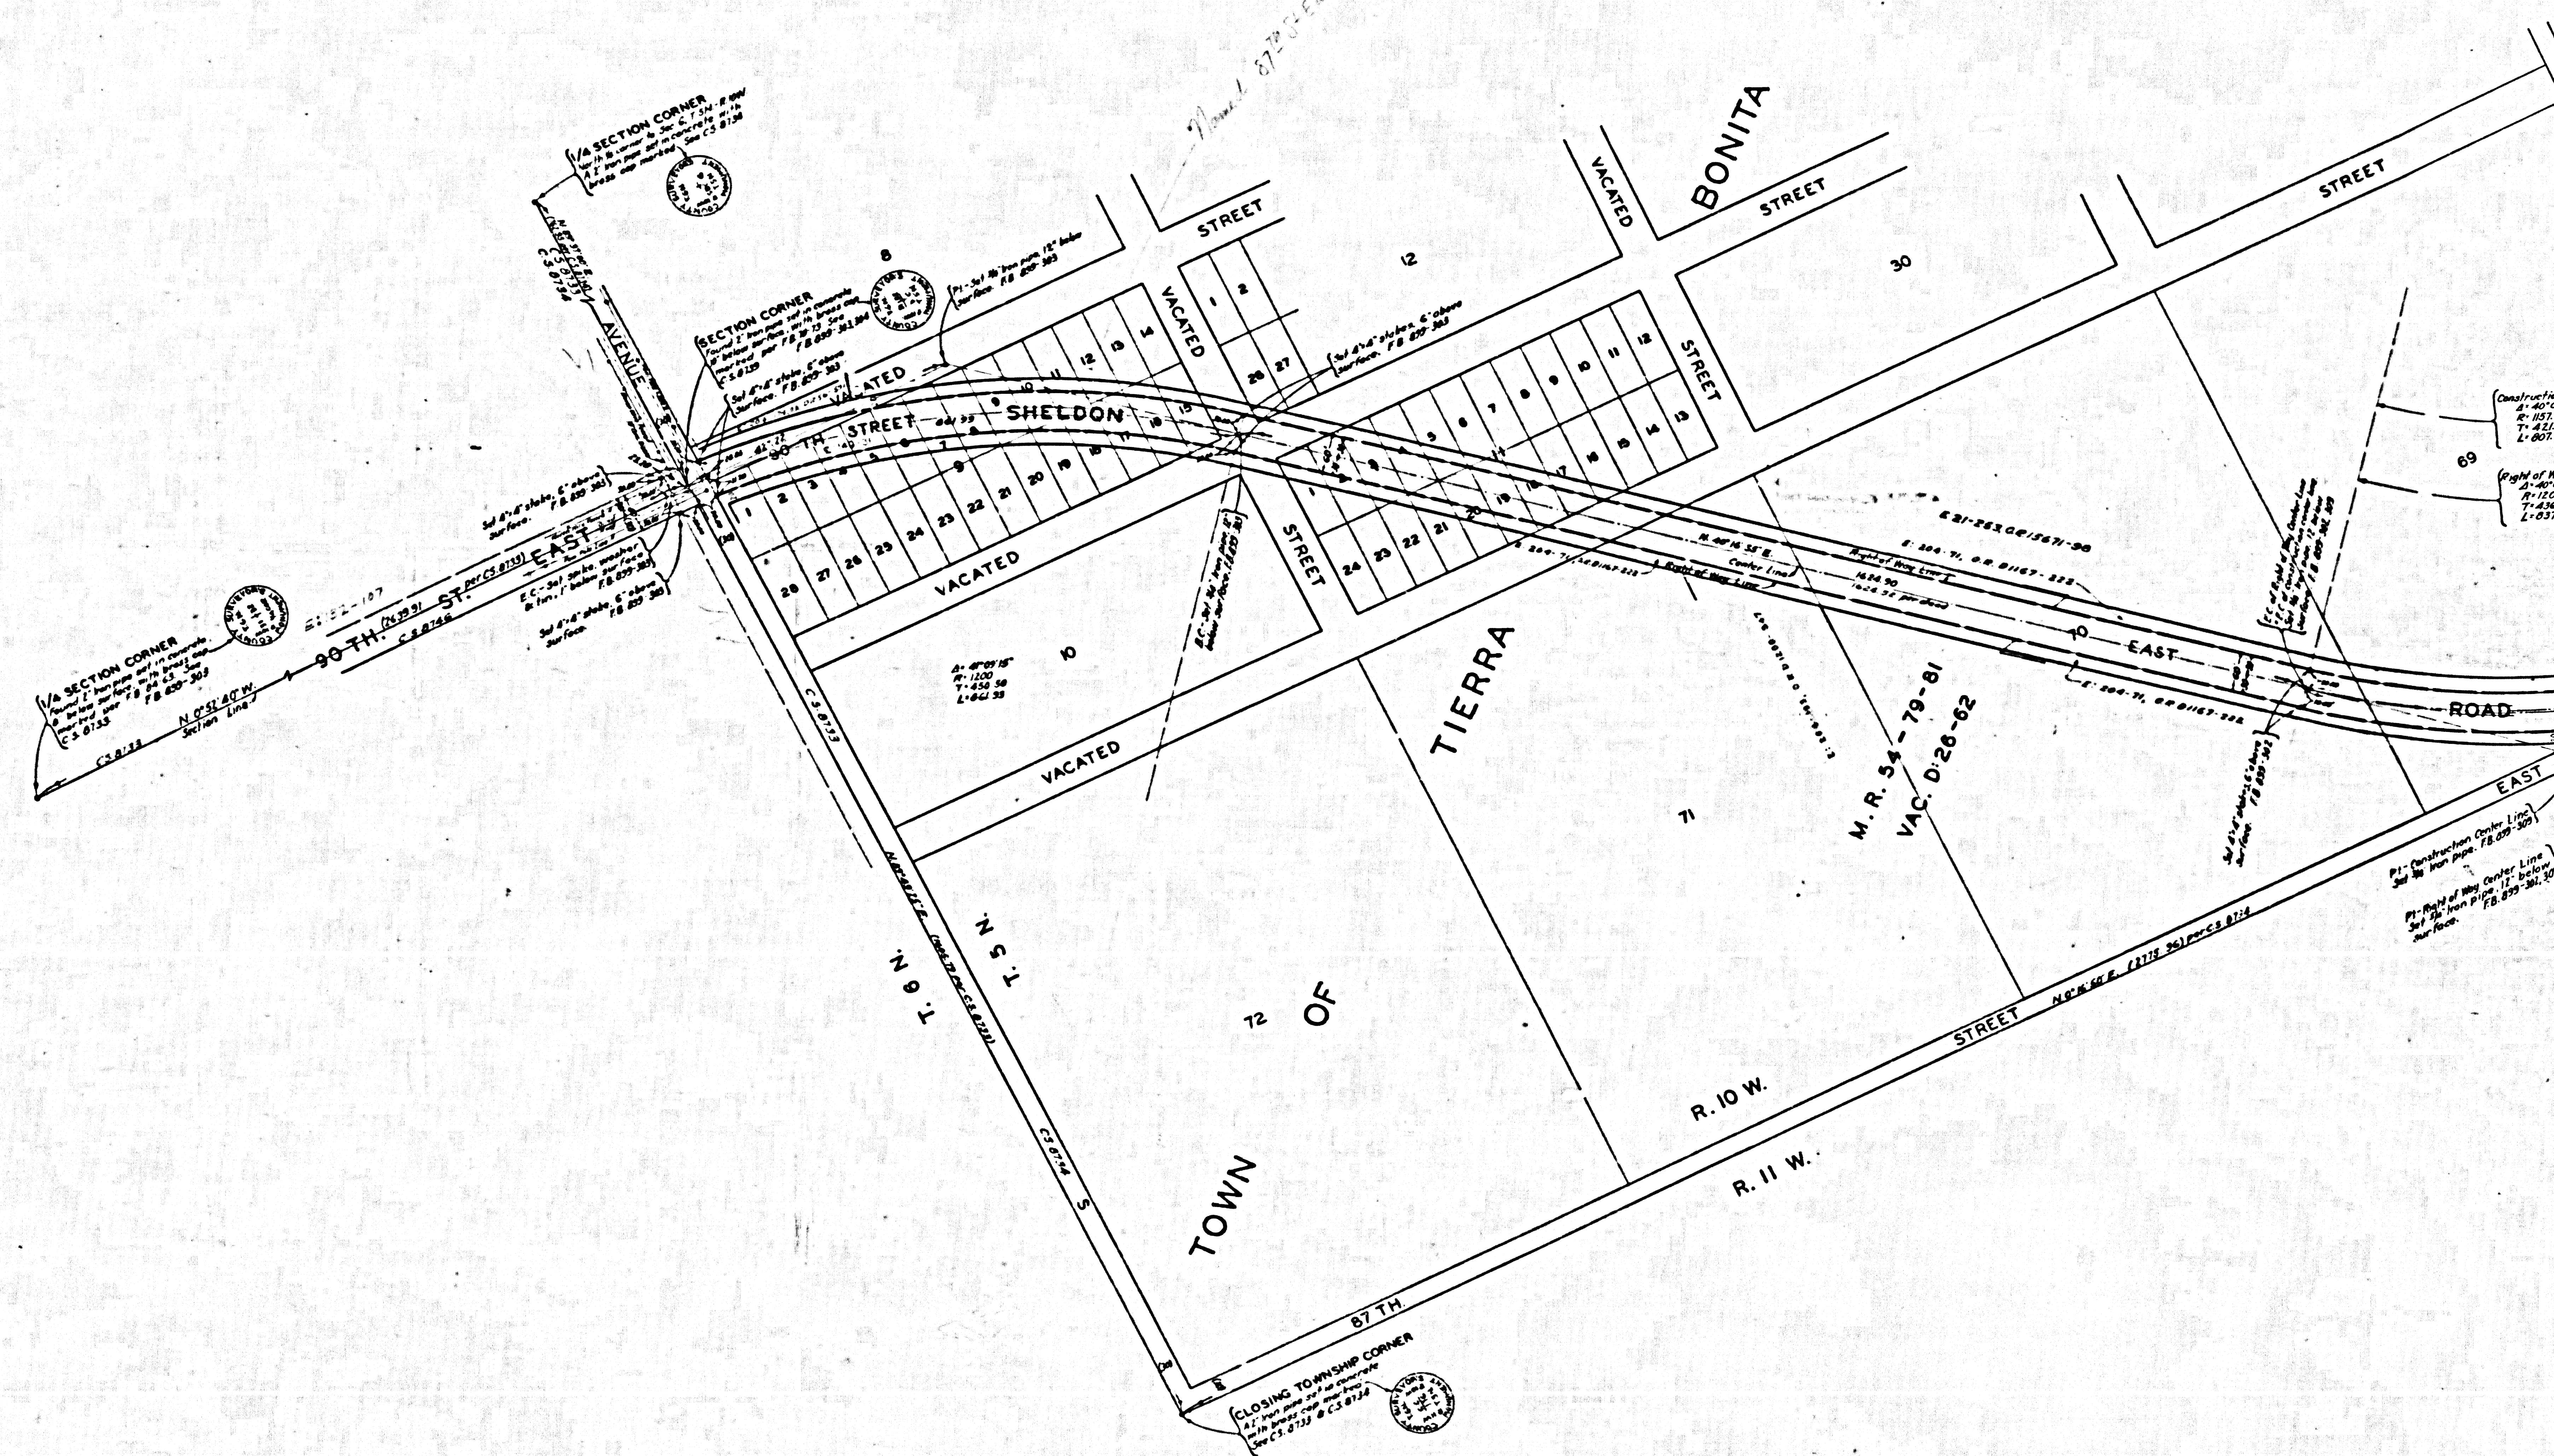

CSB-1562
A30FA3