


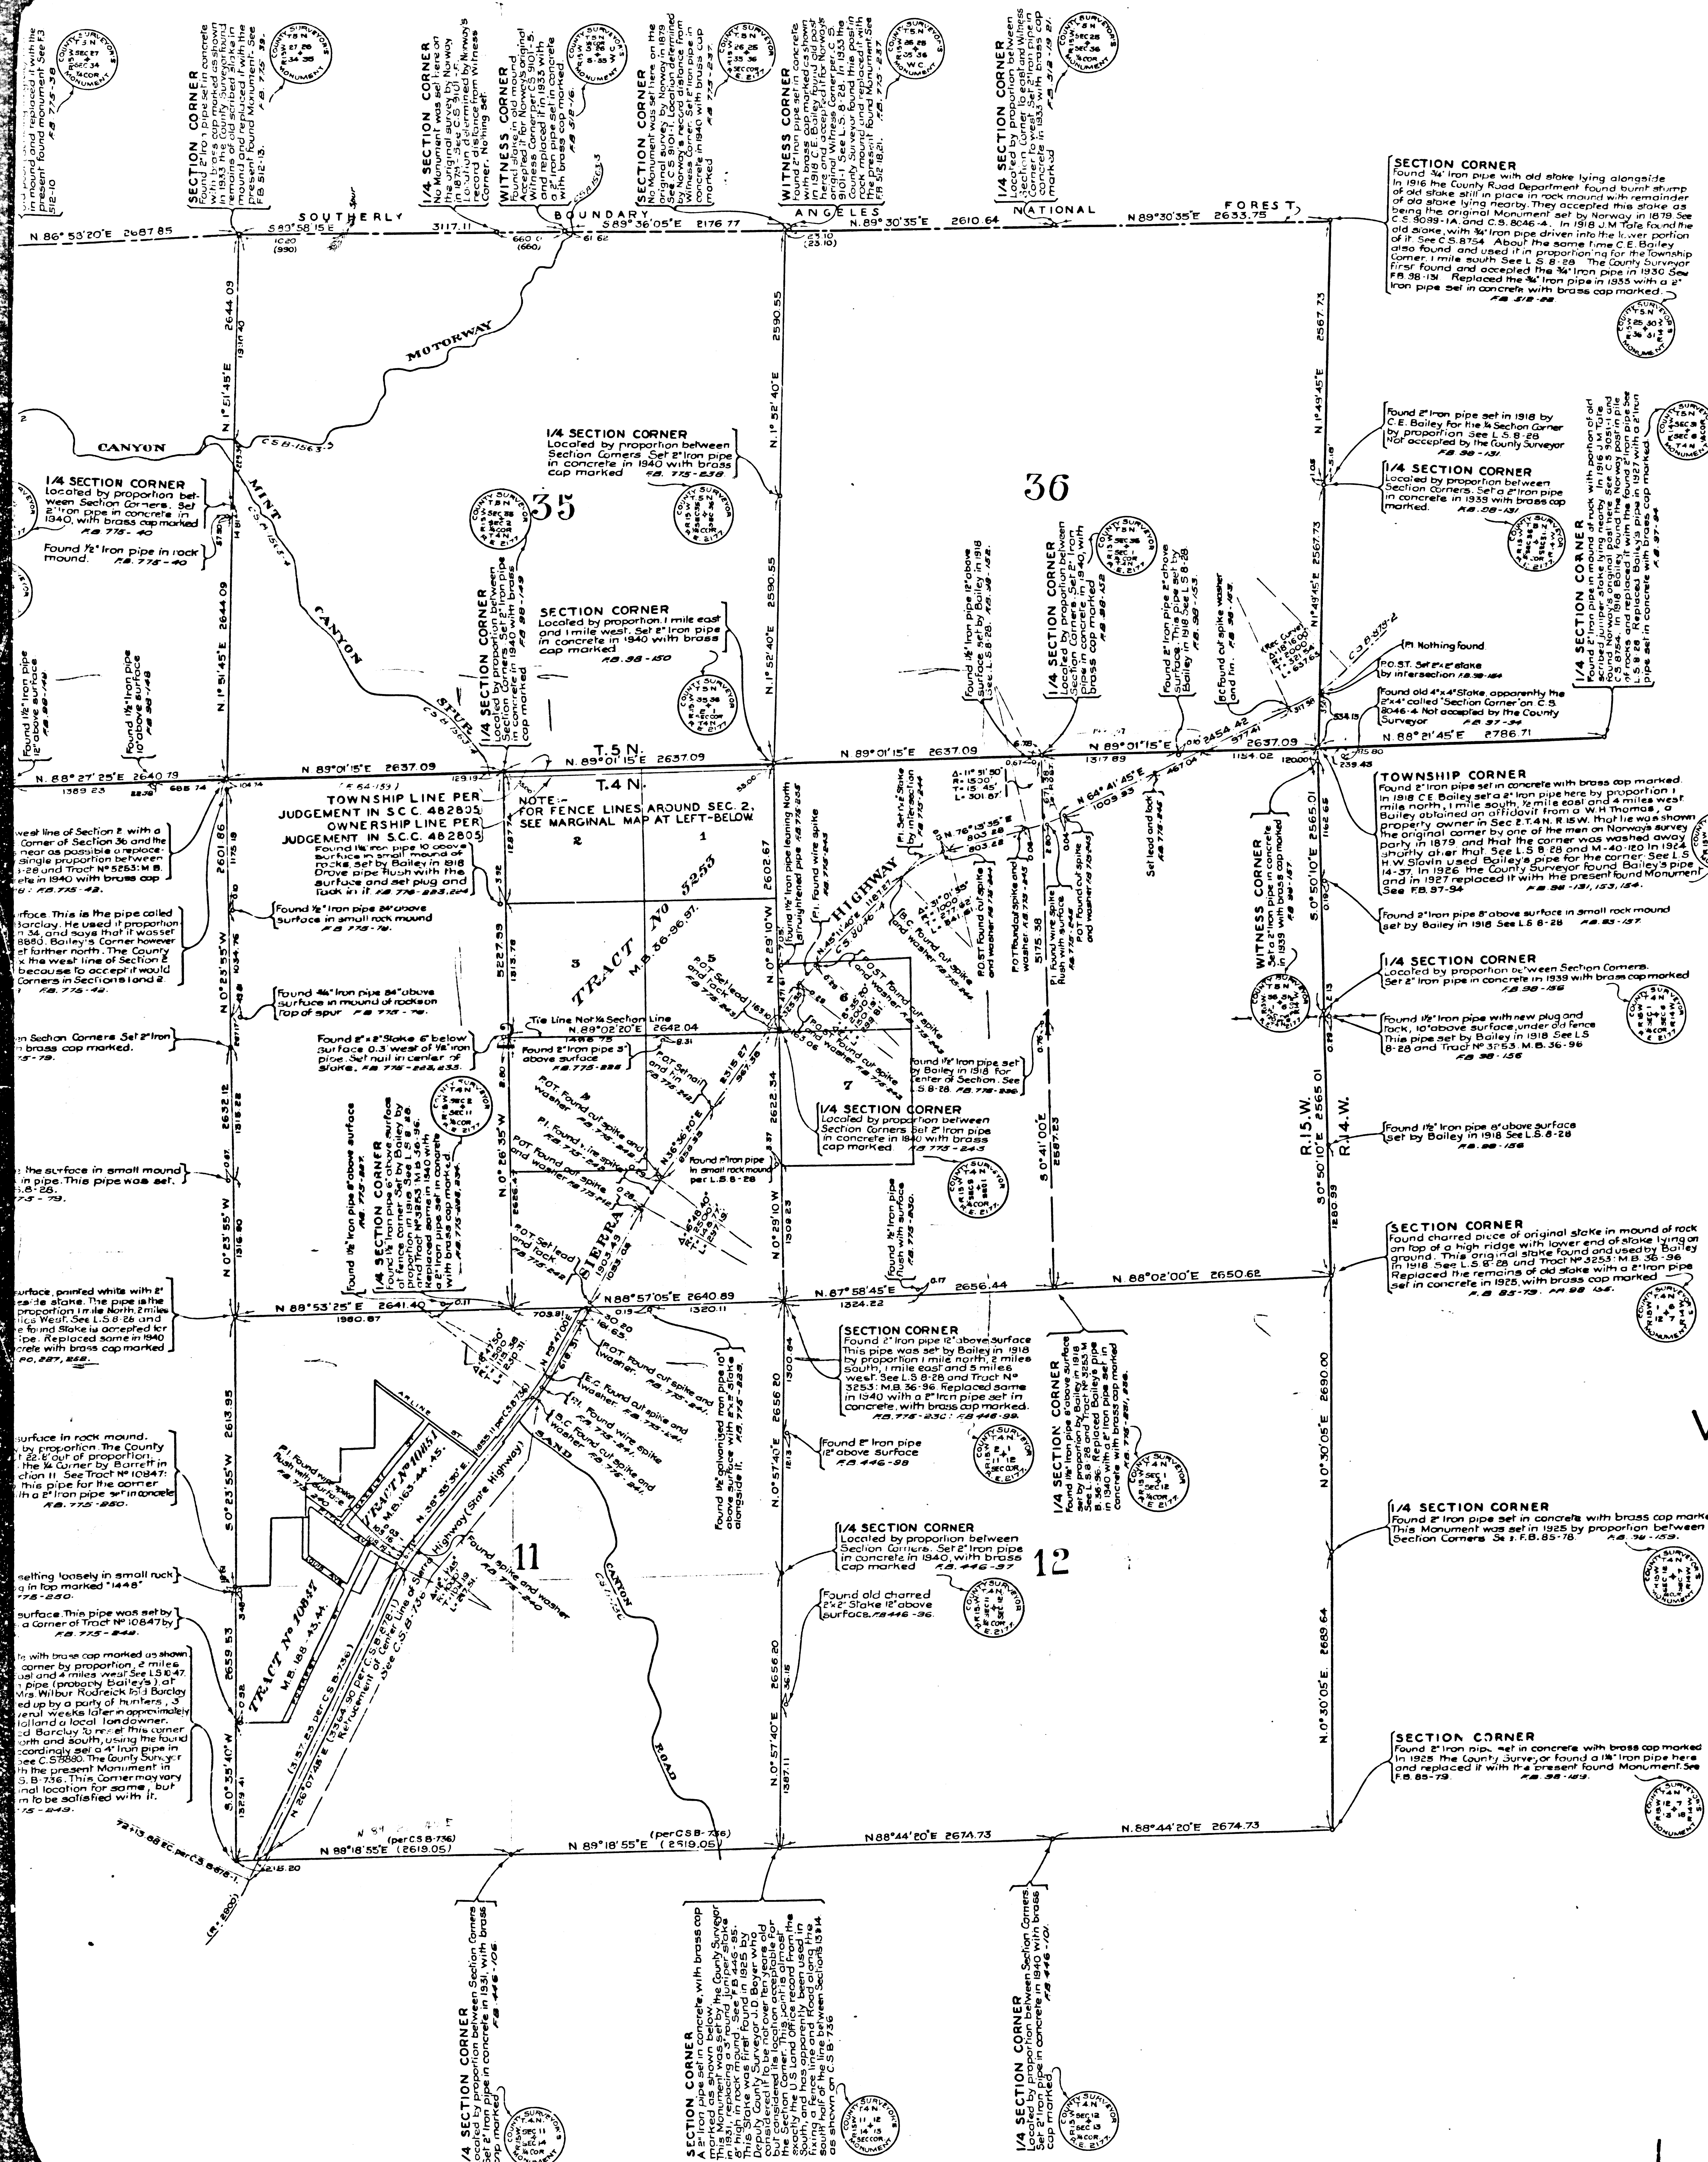


INDEX MAP OF
VASQUEZ CANYON MOTORWAY
FROM
VASQUEZ CANYON ROAD
EASTERLY THROUGH
SECTIONS 34 & 35-T.5N.R.15W.S.B.M.
COUNTY SURVEYORS MAP NO. B1563.
SHEET NO. 1 OF 4 SHEETS.
SCALE: 1 INCH = 600 FT.

JOB NUMBER - 7172
ALFRED JONES - COUNTY SURVEYOR
SURVEYED NOV-1938 TO MAY 1940
SURVEYED UNDER RULE 21, ORD. 929, AT
REQUEST OF COUNTY FORESTER AND FIRE
WARDEN PER LETTER DATED FEB. 15-1939.
BEARINGS ARE BASED ON TRUE BEARINGS
FOR A MERIDIAN THROUGH THE U.S.G.S.
TRIANGULATION STATION PLUM.
F.B. 775-1-255.
FIELD WORK BY F.C. HOWARD.
OFFICE WORK BY K.R. McPHERSON,
H.M. HIGGINS.
CHECKED BY K.R. McPHERSON.

Marginal Map added Jan 1945. R.W. McPHERSON.

CSB-1563-1
A1 OF A 2

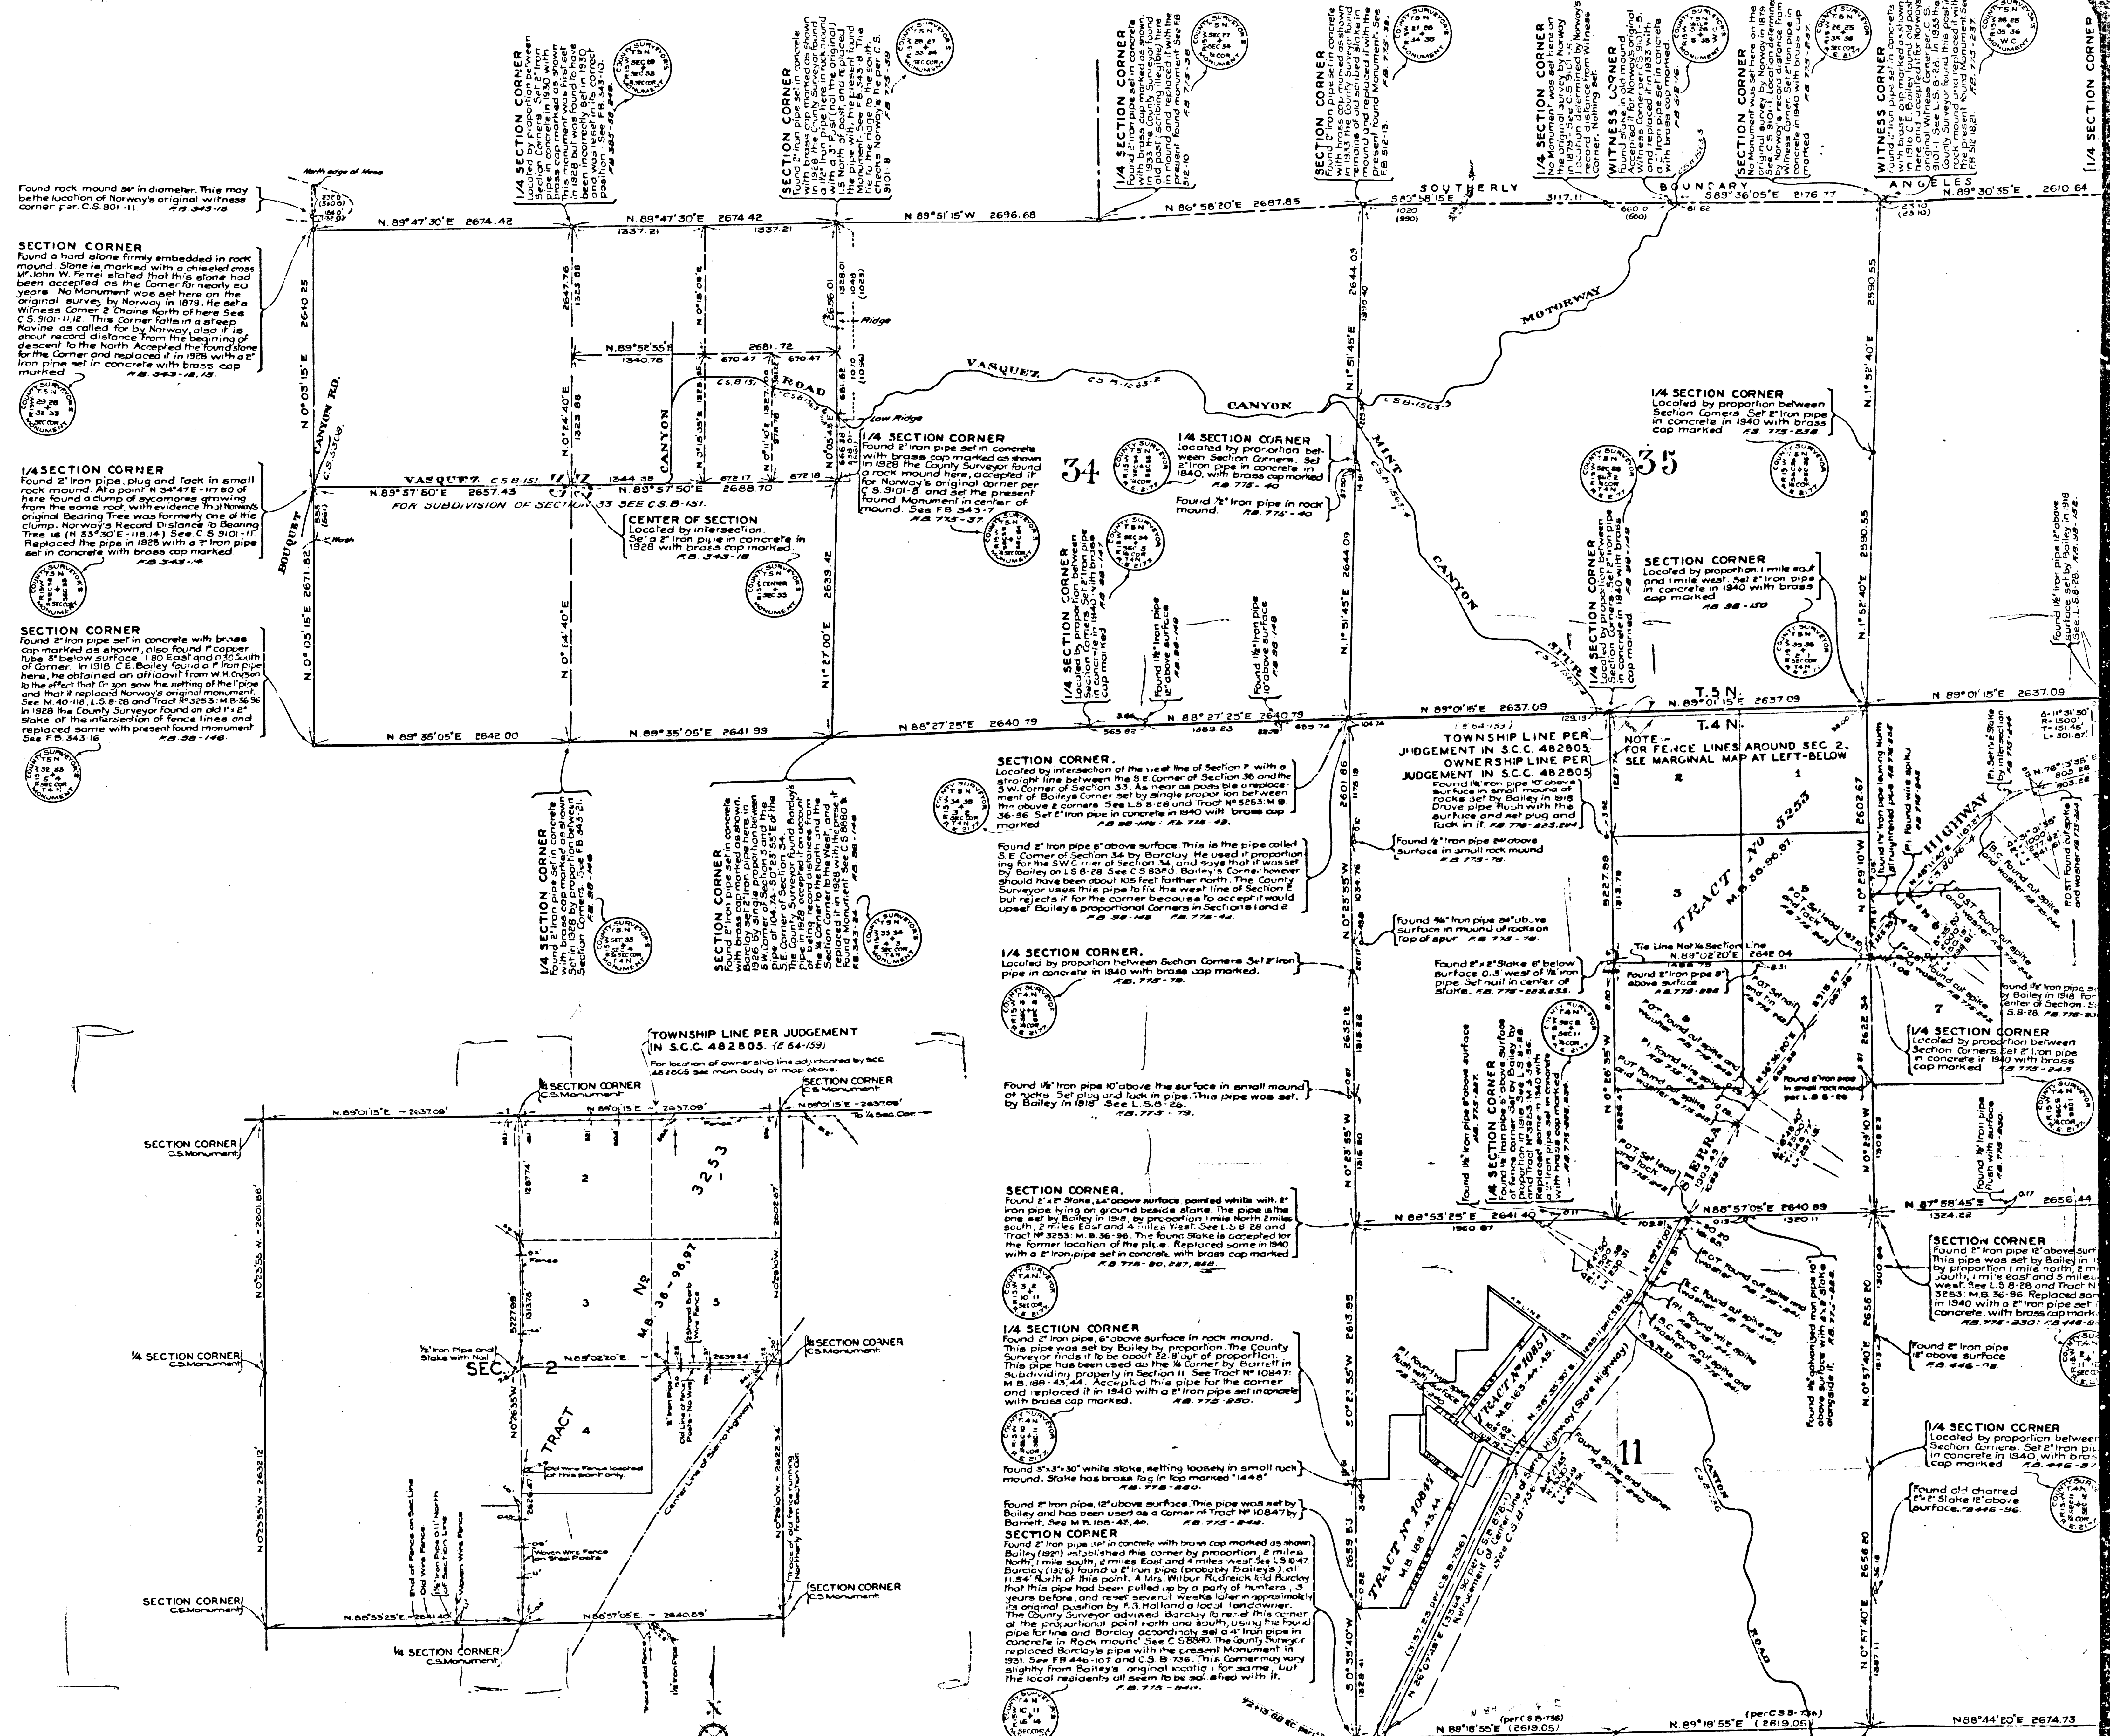

MARGINAL MAP
OF
SECTION 2, T4N, R15W,
SHOWING
FENCE LINES LOCATED IN 1939
SCALE: 1"=600 FT
OFFICE WORK BY: R.R. McPHERSON
REVISED BY: J. H. ALISTER

CSB-1563-1
A20FA2