


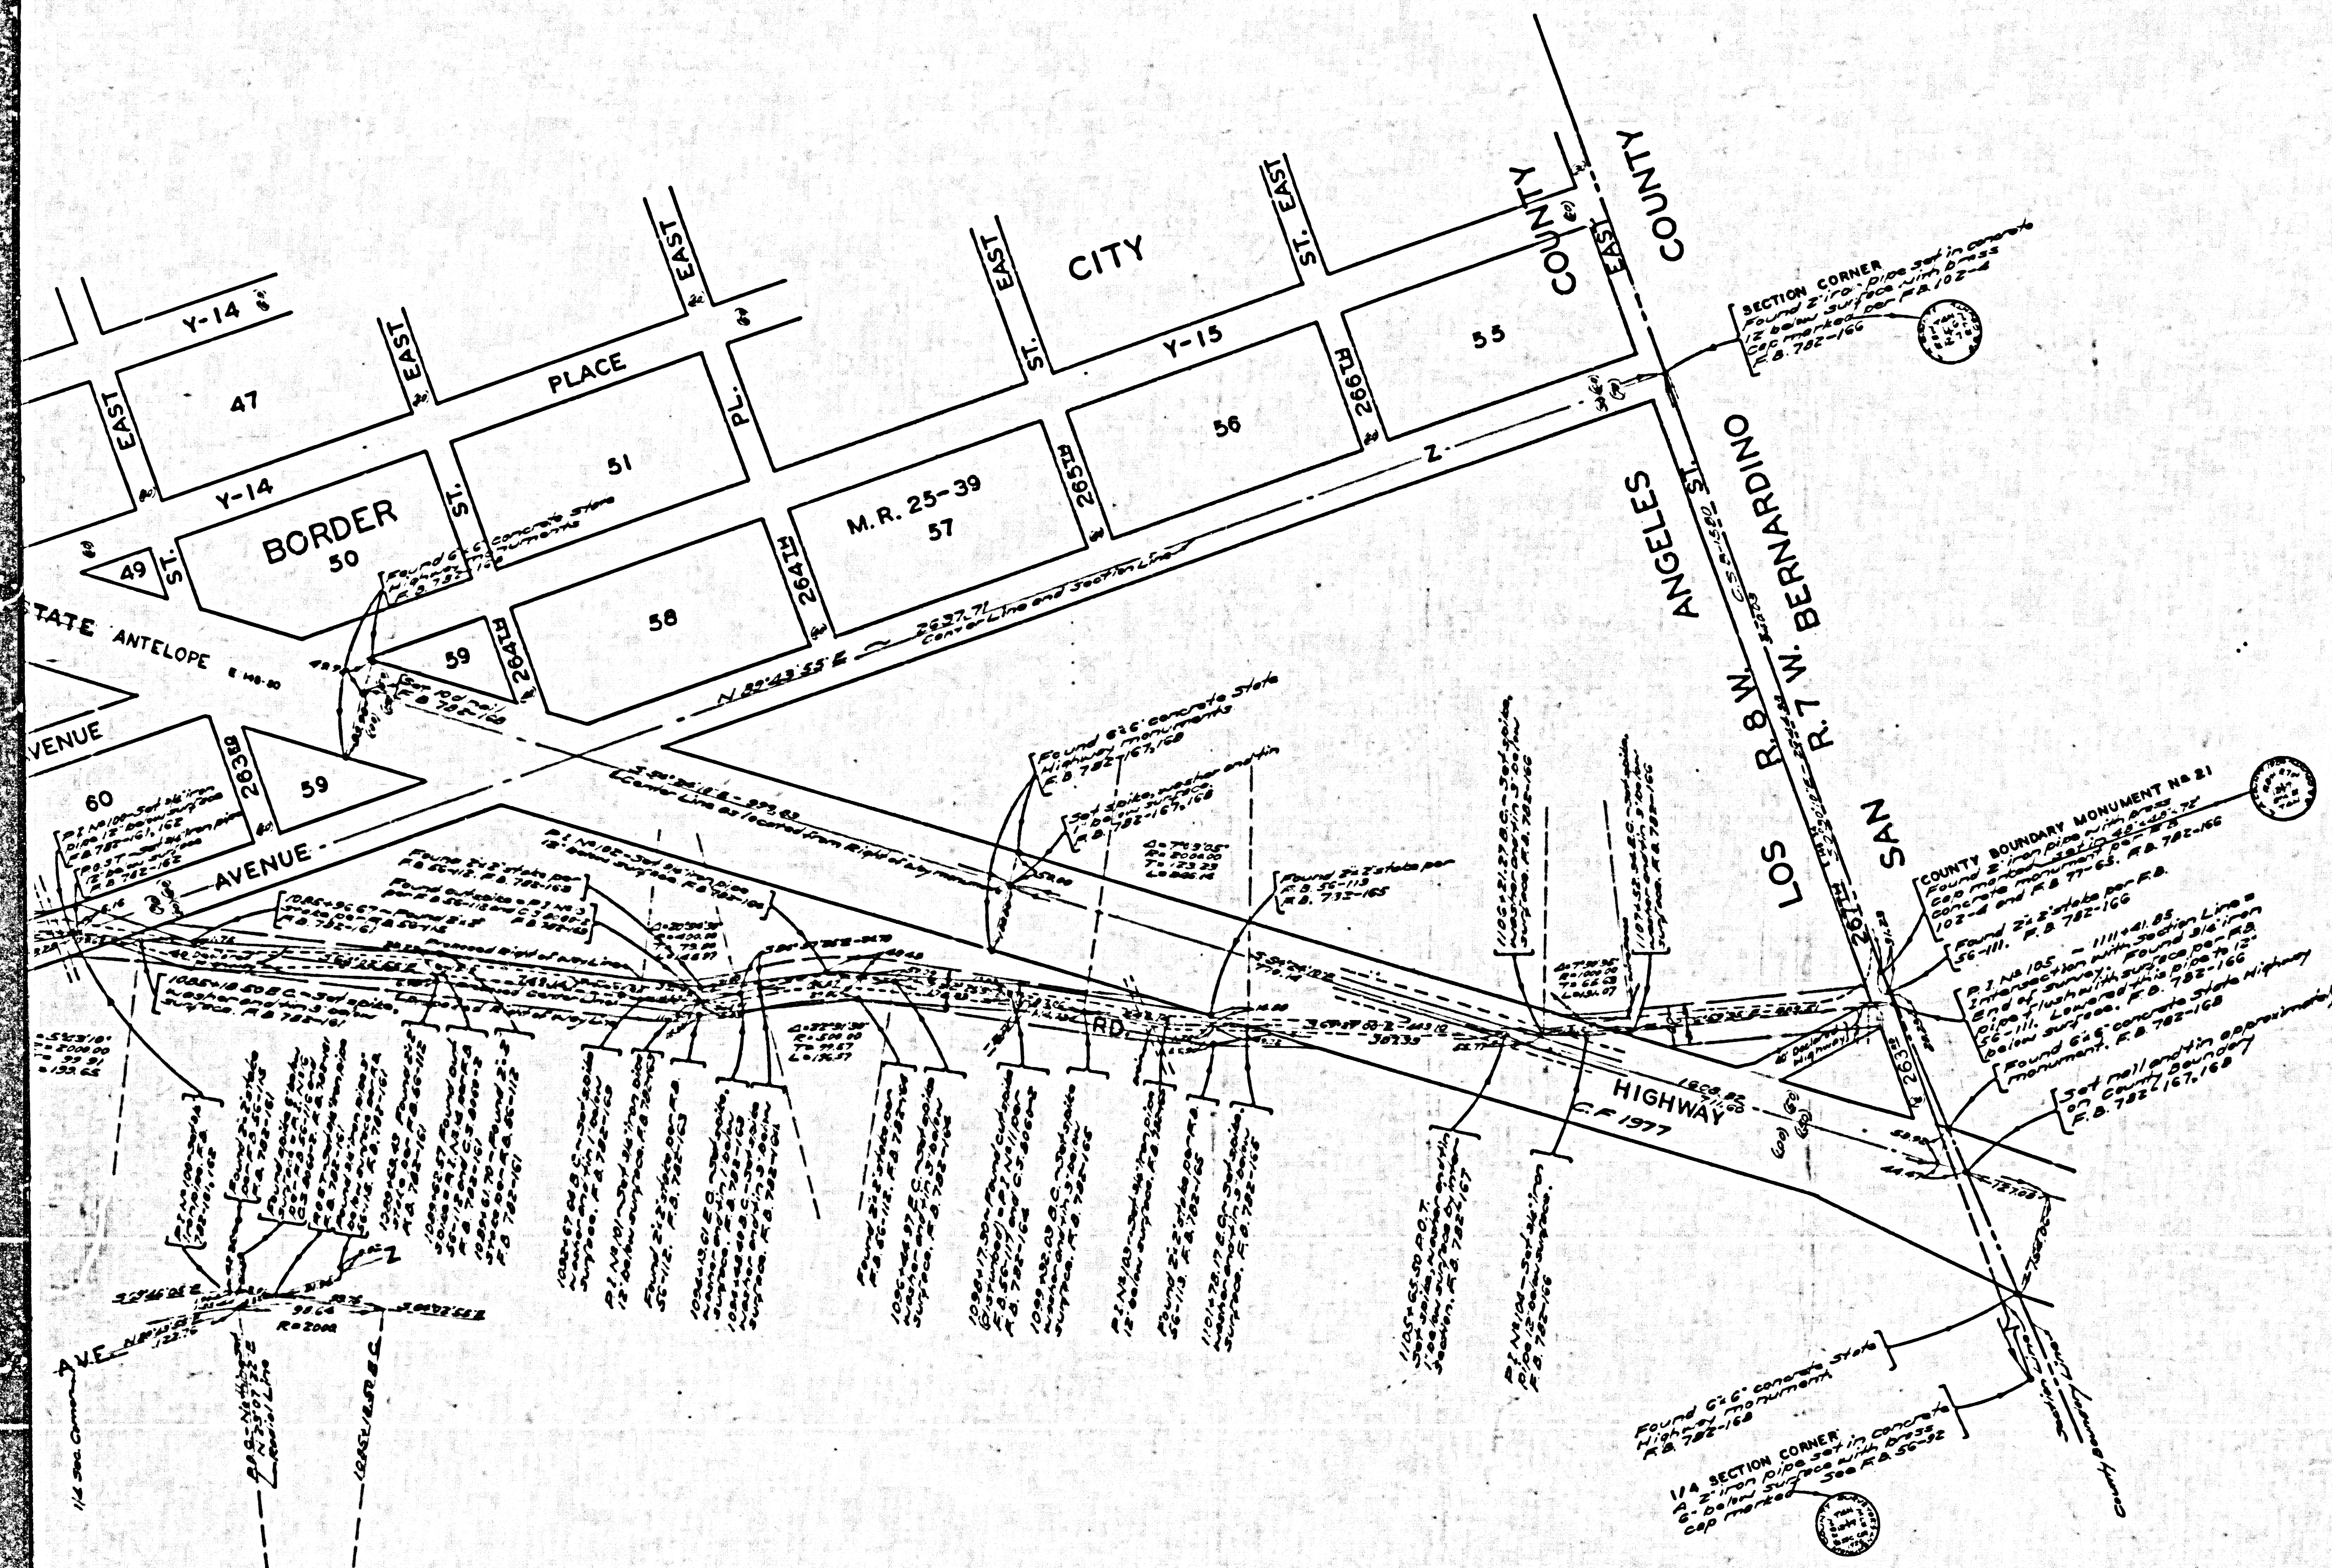

COUNTY OF LOS ANGELES
 MAP OF
FORT TEJON ROAD
 FROM
 1/4 CORNER, SECTIONS 13&14
 T. 5 N., R. 11 W., S.B.M.
 TO
EASTERLY BOUNDARY, LOS ANGELES COUNTY
 COUNTY SURVEYORS MAP No B-1571
 SHEET No 9 OF 9 SHEETS
 SCALE: 1 INCH = 100 FT.

JOB NUMBER 8253
 C.E. ARNOLD - COUNTY SURVEYOR
 SURVEYED - NOV. 1938 - SEPT. 1940
 SURVEYED ON REQUEST OF THE COUNTY ROAD
 COMMISSIONER UNDER RULE 21, ORD. 929
 BEARINGS ARE BASED ON THE BEARING
 OF WEST LINE SEC. 9, T. 4 N., R. 9 W.,
 AS SHOWN ON C.S.B. - 1249
 P. B. 782-29-258

FIELD WORK BY E.A. ROSECRANS
 K.R. MSPHERSON
 OFFICE WORK BY R.L. RATZ
 C.W. COX
 CHECKED BY K.R. MSPHERSON

THIS MAP FILED DECEMBER 1951.
 WILLIAM J. FOX - COUNTY SURVEYOR

NOTE: THIS SURVEY NOT MADE FOR MASTER PLAN PURPOSES.
 (SEE NOTE UNDER TITLE ON SHEET NO. 1)

CSB-1571-9
 A1 OF A2

