


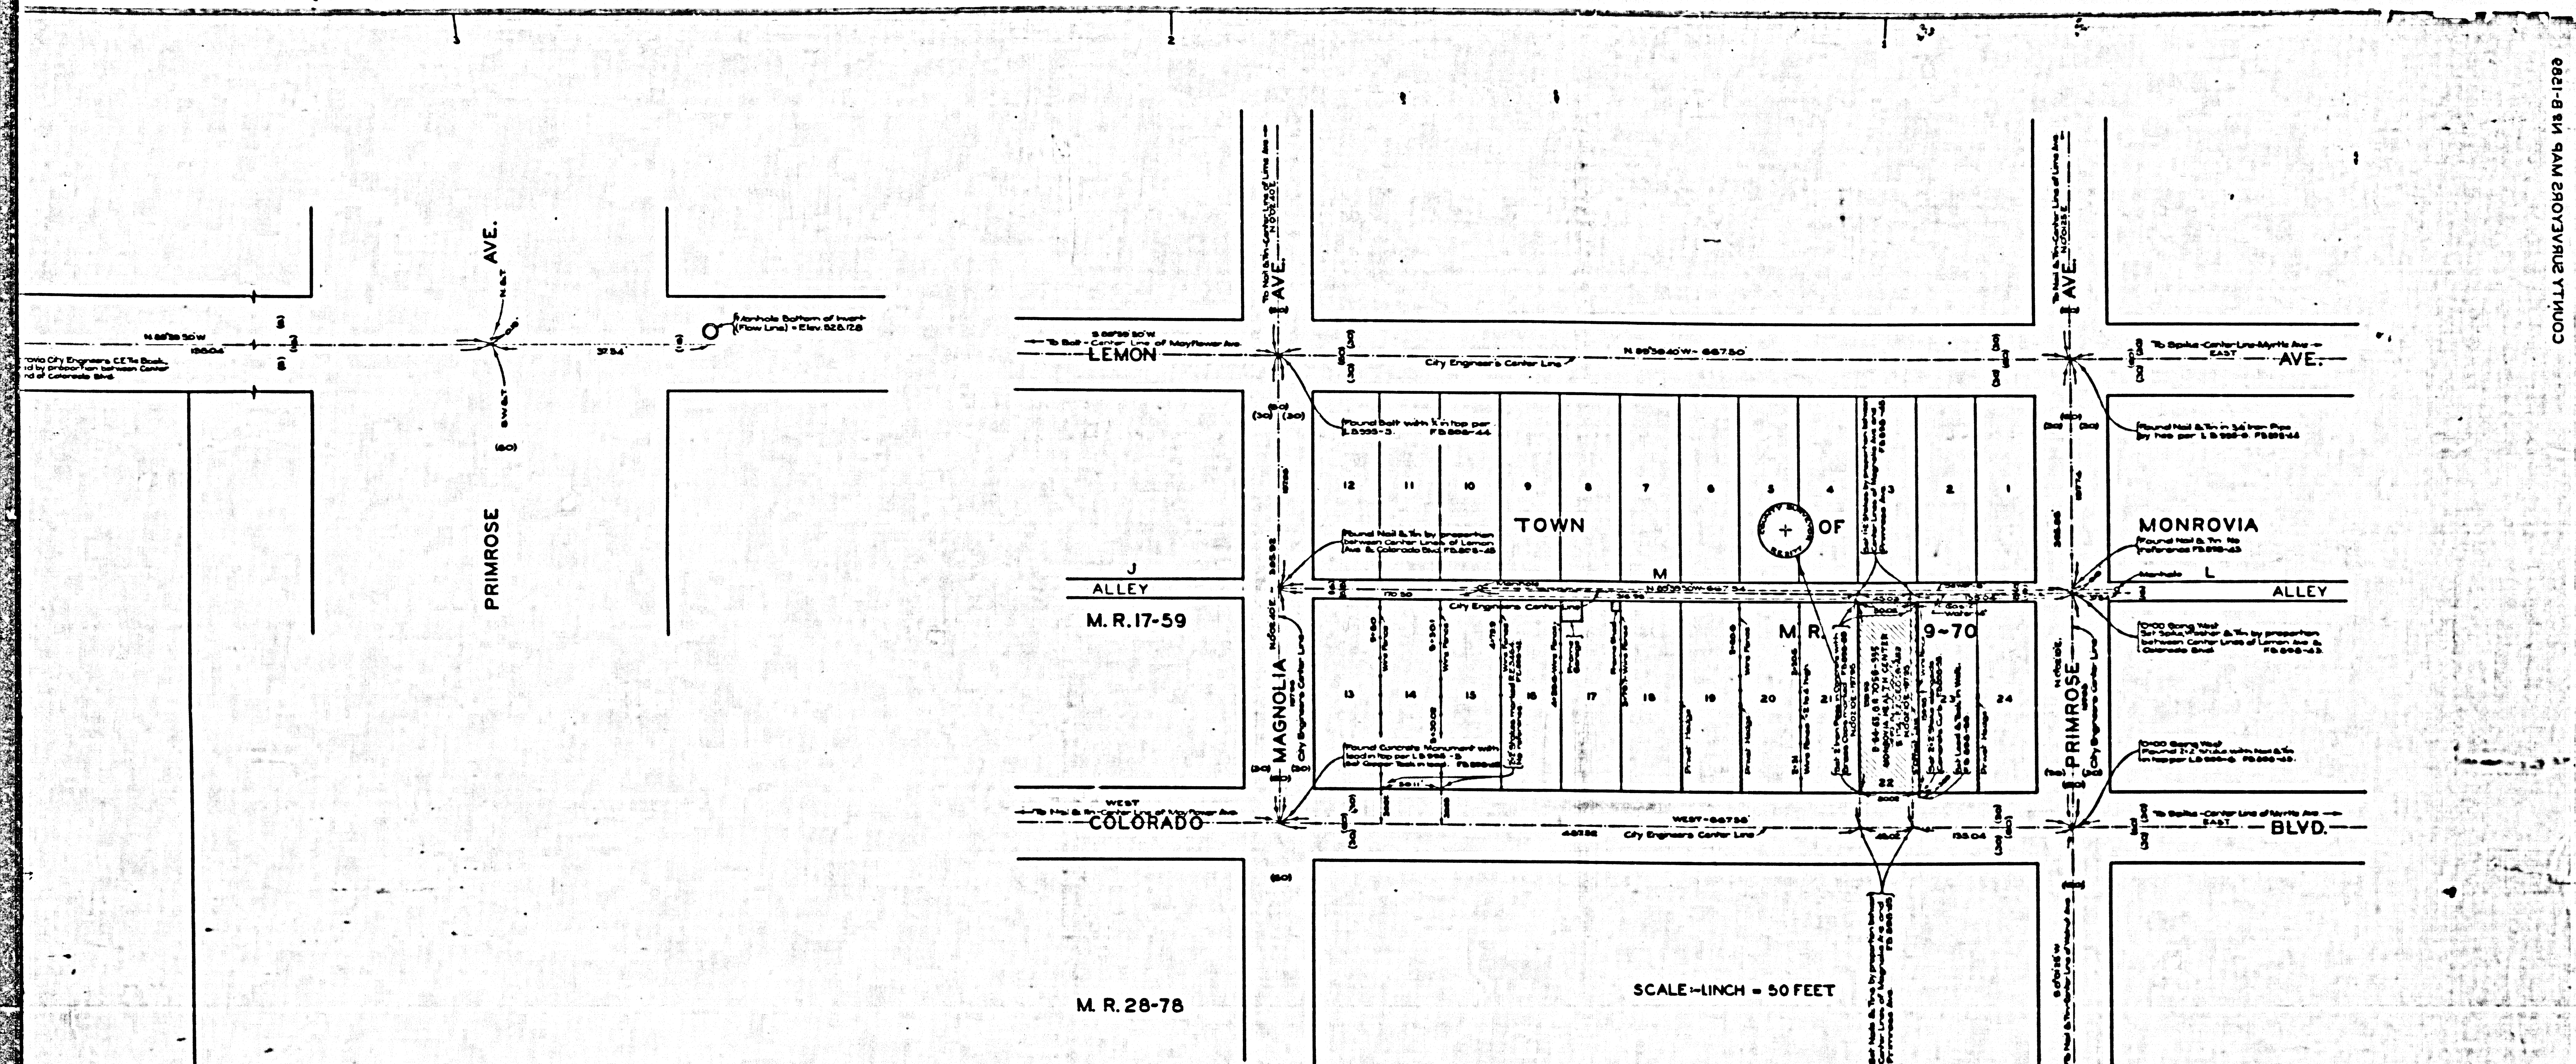

MAP OF
MONROVIA HEALTH CENTER
 BEING
LOT 22, BLK. M, TOWN OF MONROVIA, M.R. 9-70.
 COUNTY SURVEYORS MAP NO. B-1589
 SCALE AS SHOWN

JOB NUMBER 5239
 ALFRED JONES-COUNTY SURVEYOR
 SURVEYED APRIL 1940
 SURVEYED UPON REQUEST OF MECHANICAL
 DEPT. BY LETTER OF APRIL 2ND 1940 PER
 RULE 21, ORD. 929
 BEARINGS ARE BASED ON AN ASSUMED BEARING
 OF COLORADO BLVD. PER TOWN OF MONROVIA, M.R. 9-70.
 F.B. 888-41-54.
 FIELD WORK BY ... H.E. EVANS
 OFFICE WORK BY BYRON WALLISTER
 CHECKED BY ... A. ROESER

CSB-1589
 A10FA2

602-B-51 5AM 2703VRL2 YTHUD3

CONUL4 2703VRL2 MVB 94 B-1589

COLONY SUBSTRATE



SCALE: 1 INCH = 10 FEET