



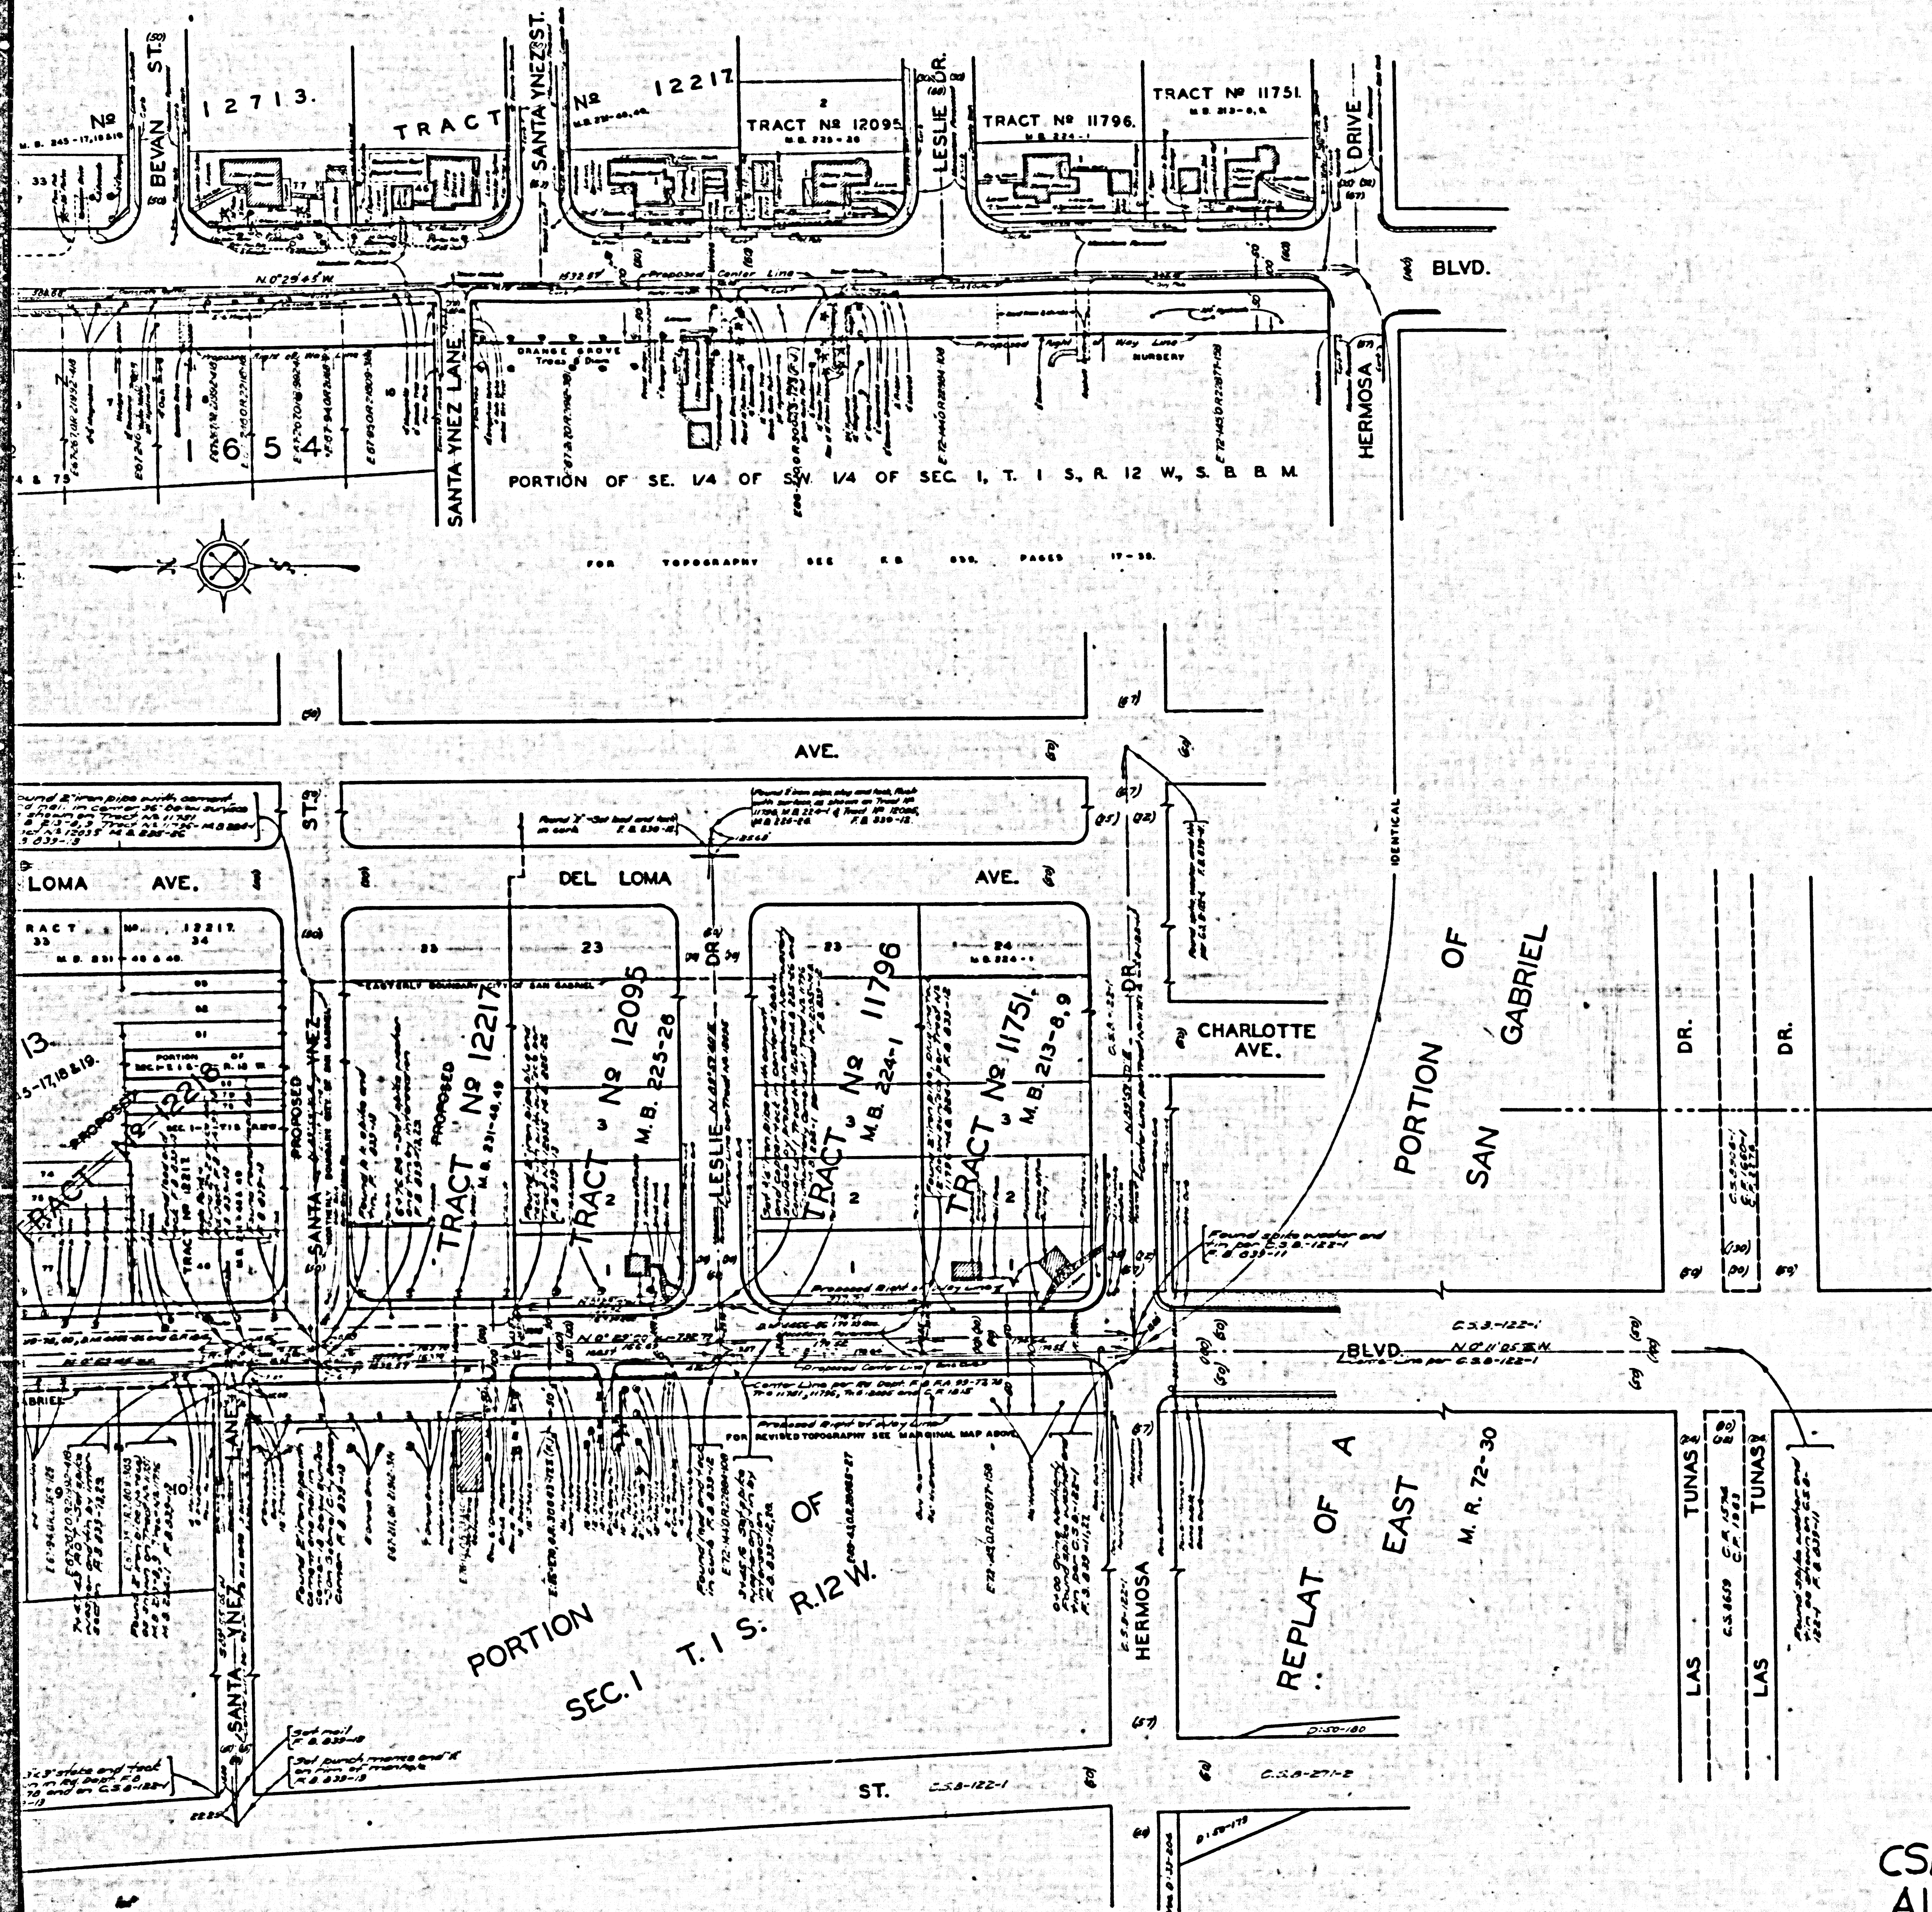


MAP OF
SAN GABRIEL BOULEVARD
 FROM
 HERMOSA DRIVE
 TO
 LONGDEN ROSE ROAD AVENUE.
 COUNTY SURVEYORS MAP NO. B-1594
 SCALE: 1 INCH = 50 FT.

INDEX 44

JOB NUMBER 8298
 ALFRED JONES - COUNTY SURVEYOR
 SURVEYED - APRIL 1940
 SURVEYED UNDER INSTRUCTIONS OF THE
 BOARD OF SUPERVISORS PER ORDER DATED
 JUNE 1, 1936
 BEARINGS ARE BASED ON THE BEARING OF
 SAN GABRIEL BLVD. AS SHOWN ON C.F. 1815
 F. B. 839-9-8433
 FIELD WORK BY... H. F. EVANS
 OFFICE WORK BY... C. W. COX
 CHECKED BY... D. M. FINLEY
 Revised - August 1944 - A. B. Price
 Marginal Map added, Nov. 1944
 Revised - February 1947 - J. D. Price

CSB-1594
 A1 OF A 2

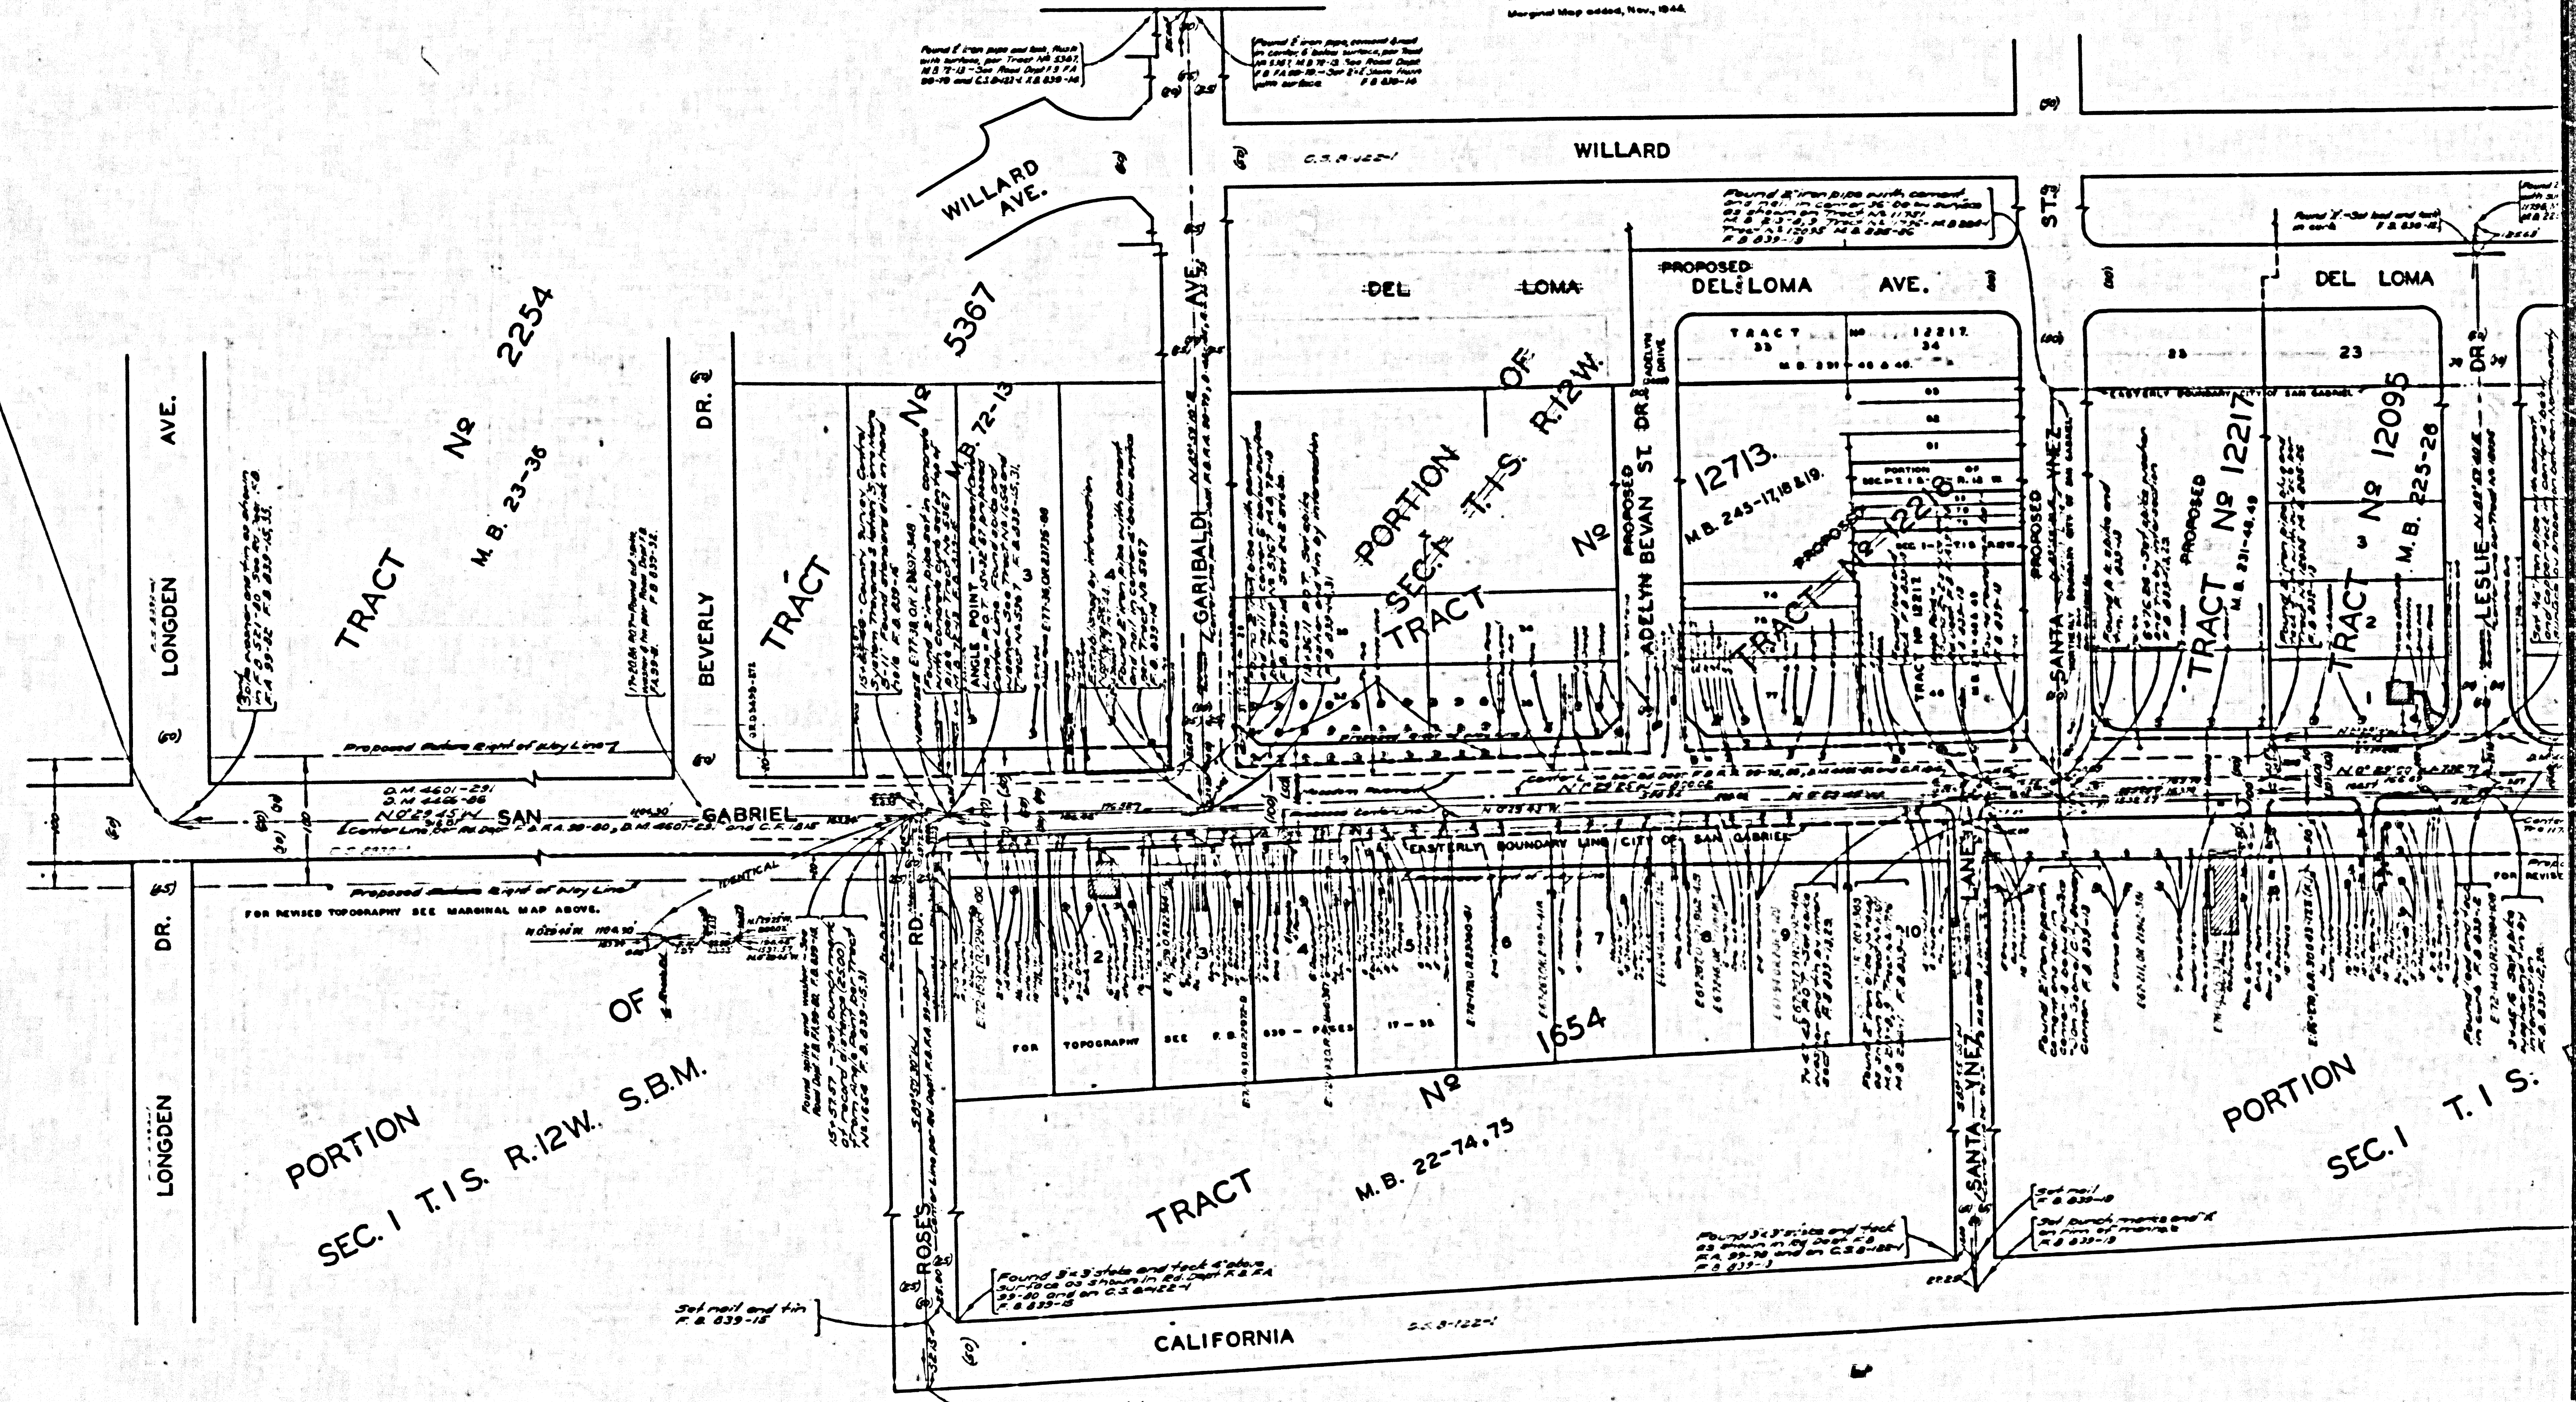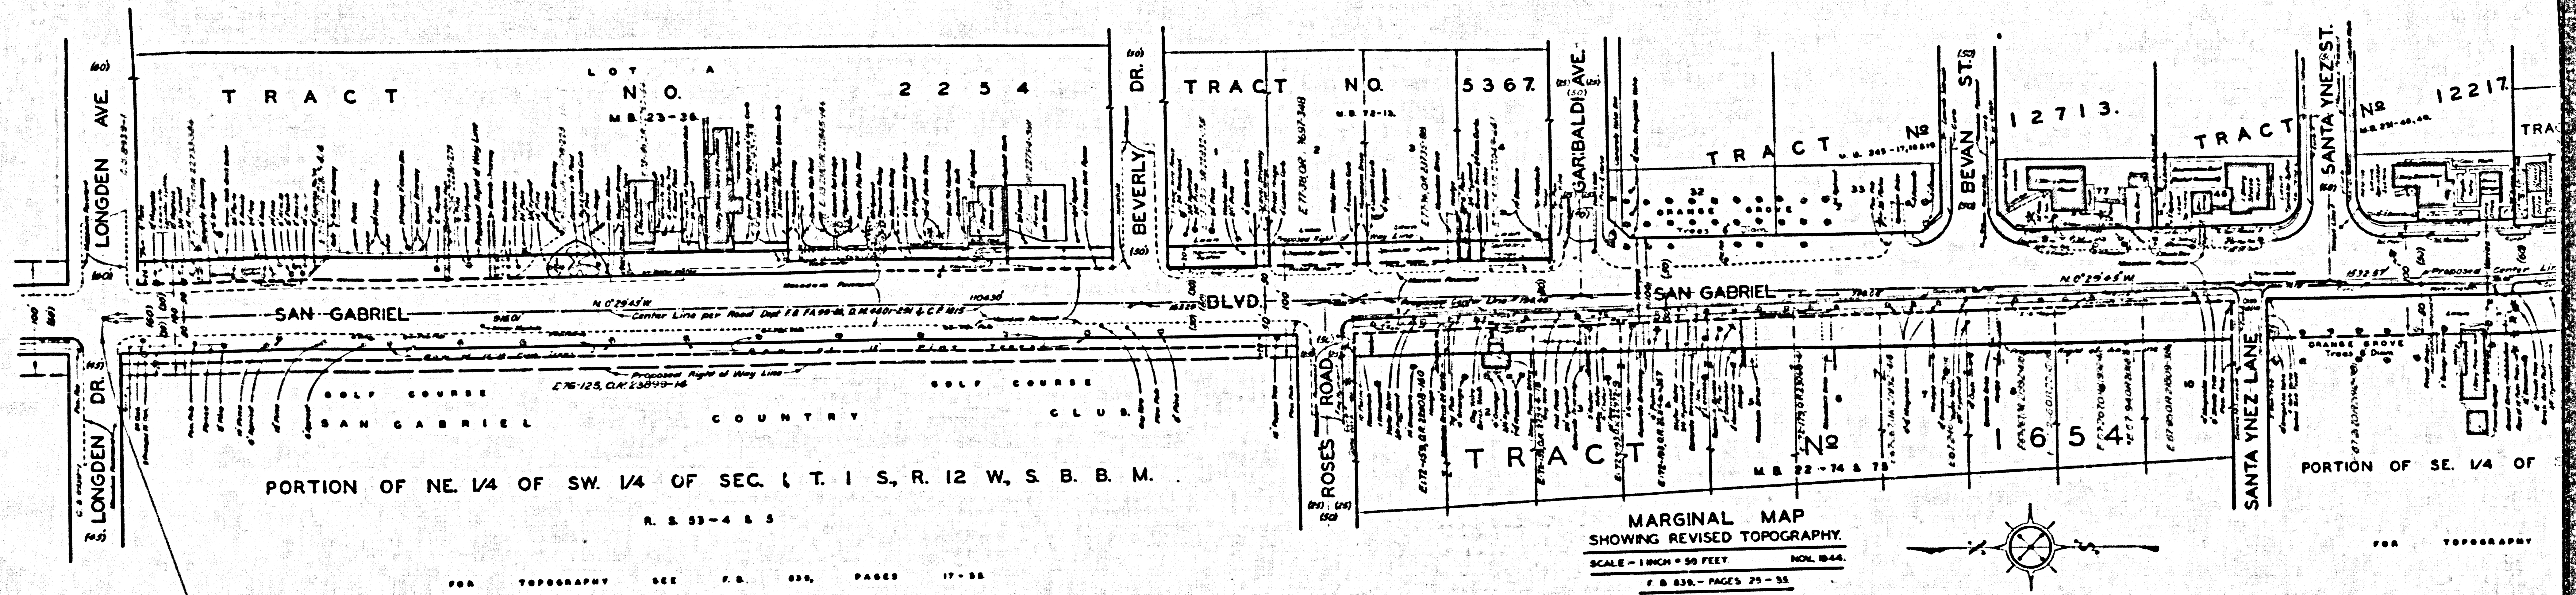

CSB-1594
A2 OF A2