
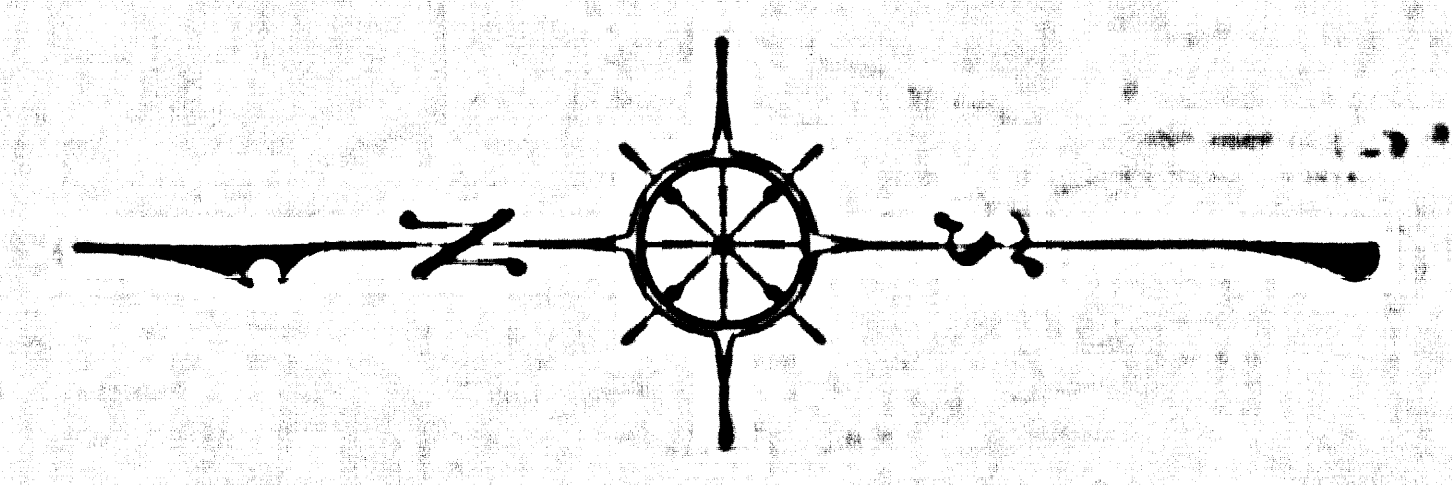


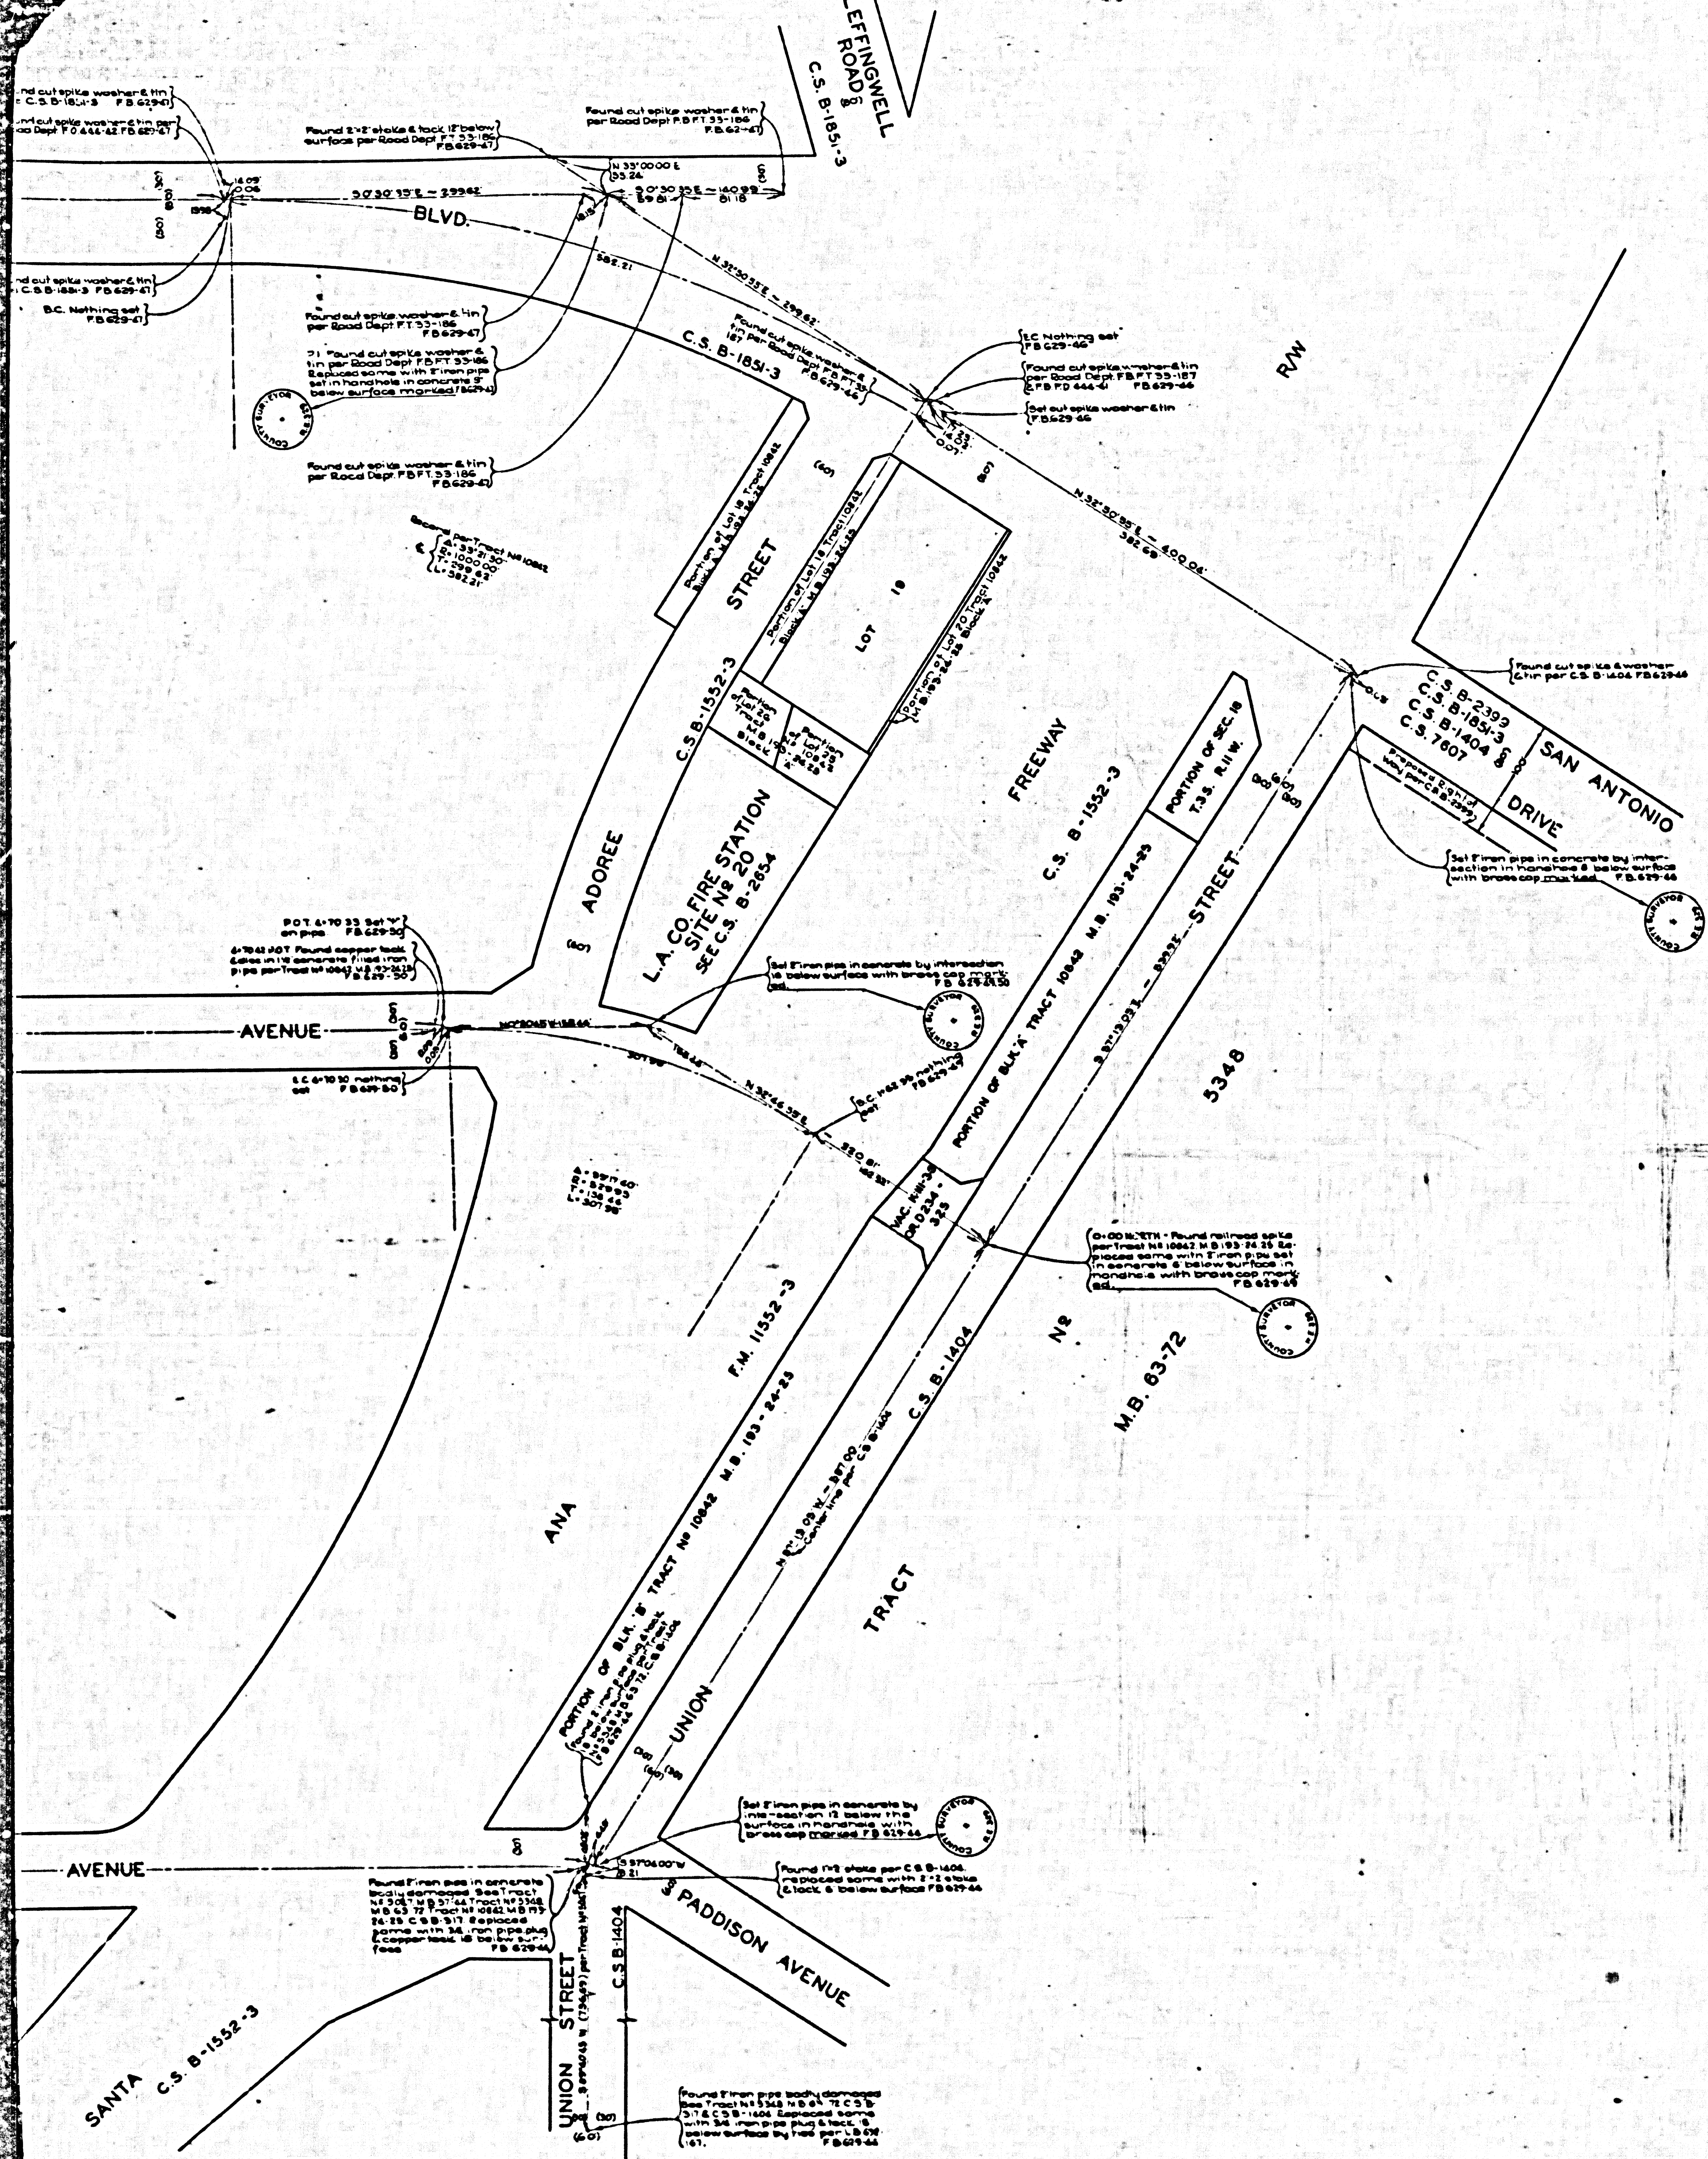

COUNTY OF LOS ANGELES
 MAP OF
**STREETS IN THE KALNOR AVENUE
 SANITARY SEWER DISTRICT**

COUNTY SURVEYORS MAP NO B-1596
 SCALE: 1 INCH = 50 FT.

JOB NUMBER 0303 00

JOHN A. LAMBIE - COUNTY ENGINEER
 SURVEYED SEPTEMBER 1936

SURVEYED UNDER INSTRUCTIONS OF THE
 BOARD OF SUPERVISORS PER ORDER DATED
 AUGUST 31, 1946

BEARINGS ARE BASED ON THE CALIFORNIA
 COORDINATE SYSTEM ZONE 7 PER CHAPTER
 1807 STATUTES 1947. C.S. 8423

FB. 629 - 43-50

FIELD WORK BY..... C.E. BRUNTY
 OFFICE WORK..... W.E. LEWIS
 T.M. PALMER
 CHECKED BY..... D.M. FINLEY

THIS SURVEY MADE TO ESTABLISH CENTER LINES
 ON THE STREETS IN THIS AREA PRELIMINARY TO
 CONSTRUCTION OF SEWERS IN THE KALNOR AVENUE
 SANITARY SEWER DISTRICT. (C.L. JOB NO 1273)

CSB-1596
 A1 OF A2

