
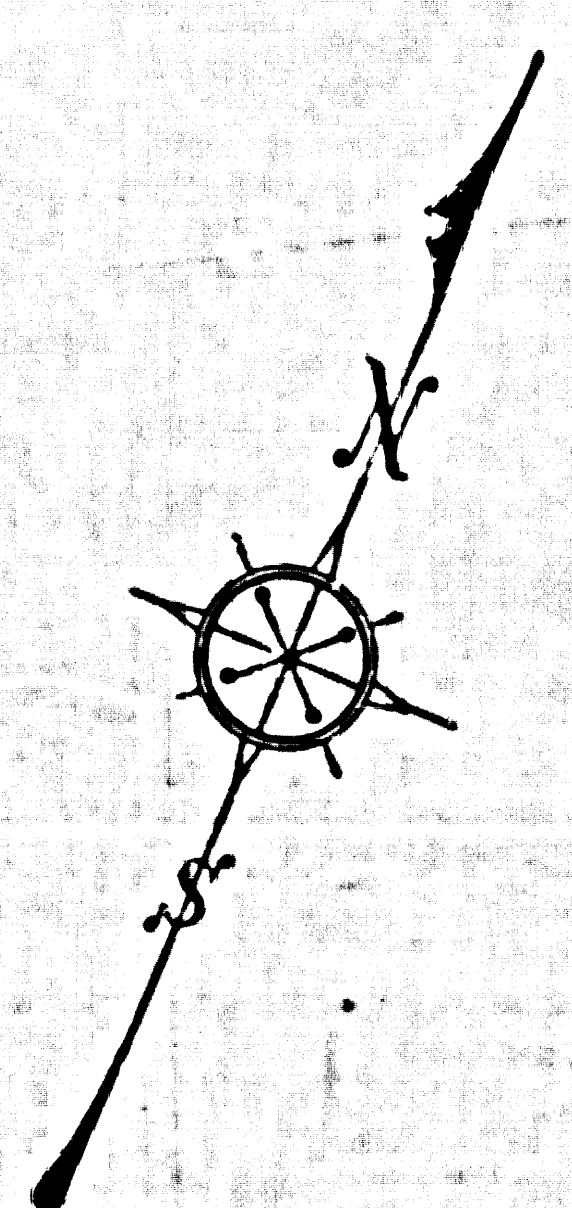


1531-B-14 9AM 270AUG 1940

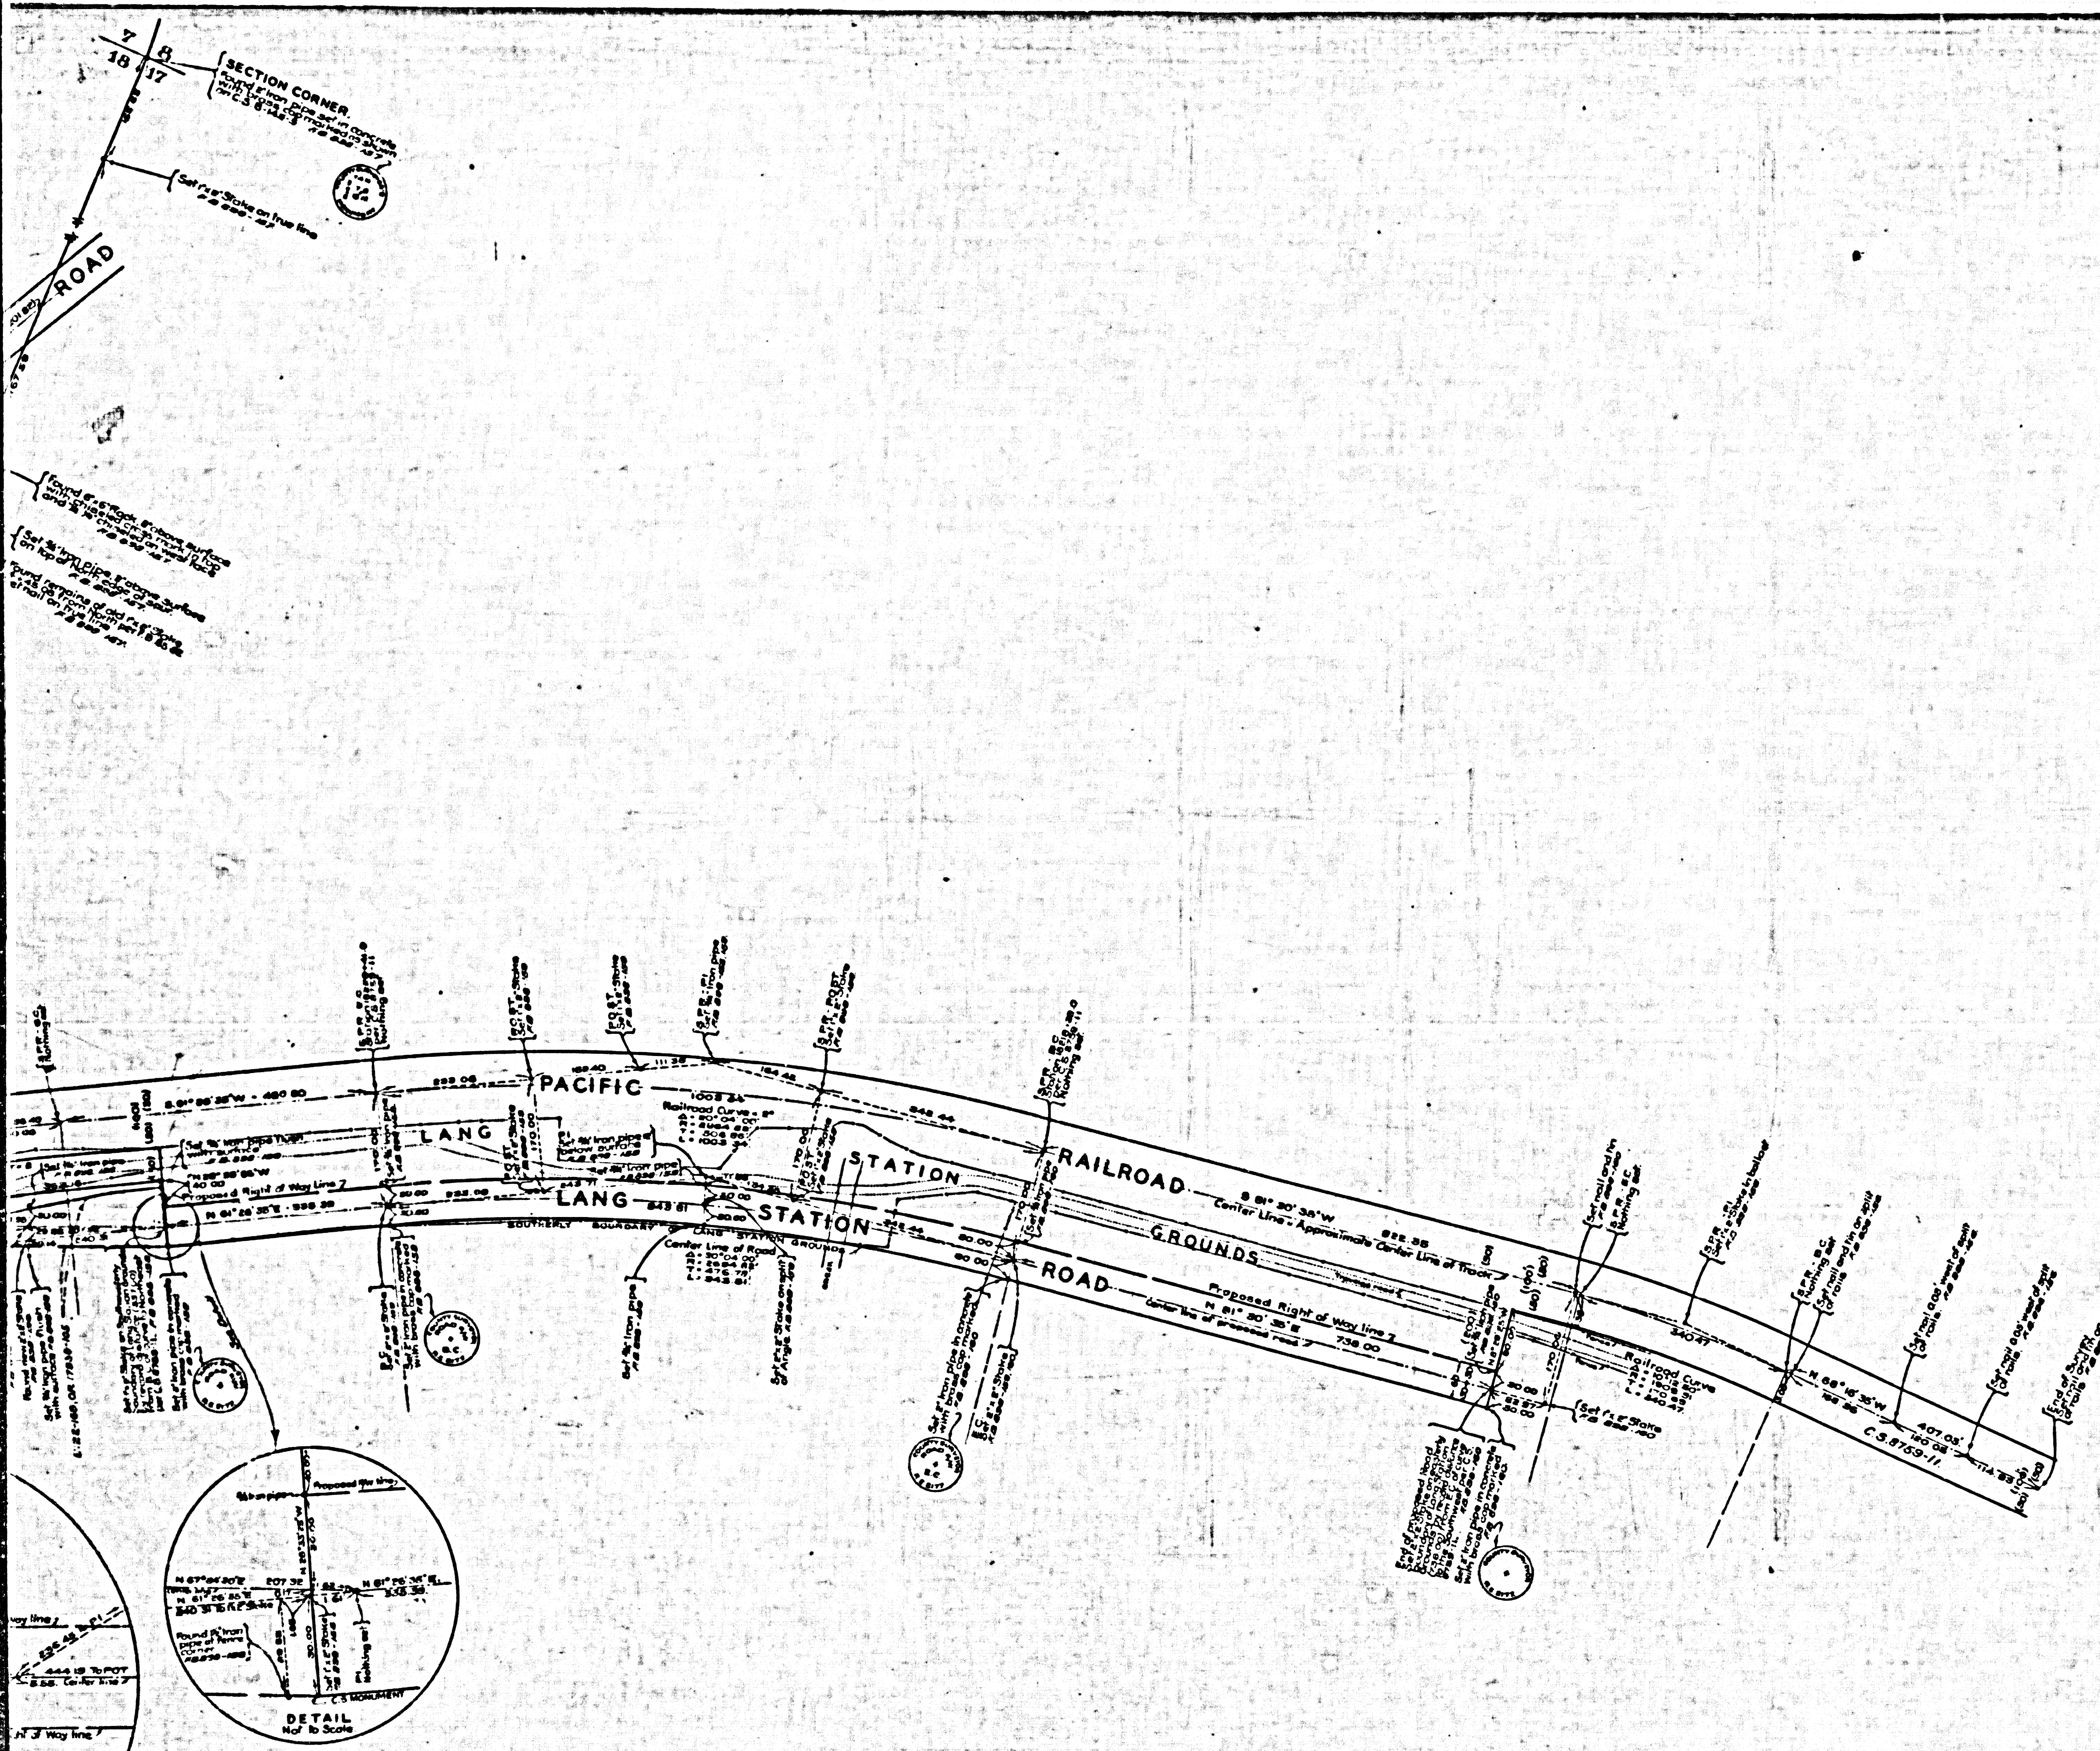

MAP OF
LANG STATION ROAD
 FROM
 SOLEDAD CANYON ROAD
 TO
 EASTERLY BOUNDARY OF
 LANG STATION GROUNDS
 COUNTY SURVEYORS MAP NO B1621
 SCALE: 1 INCH = 100 FT.

JOB NUMBER - 7325.

ALFRED JONES - COUNTY SURVEYOR
 SURVEYED - OCTOBER - 1940

BEARINGS ARE BASED ON THE INITIAL
 BEARING OF LANG STATION ROAD PER
 C.S. 8785.

F.B. 898 - 151 - 180.

FIELD WORK BY WM. HOLMES.
 OFFICE WORK BY H. U. HIGGINS.
 CHECKED BY K. R. McPHERSON.

IND. X 16


1531-B-14 9AM 270AUG 1940

CSB-1621
 A1 OF A2

TAIL
 to Scale

COMPLIANCE MAP MB-1621

COMPLIANCE MAP MB-1621

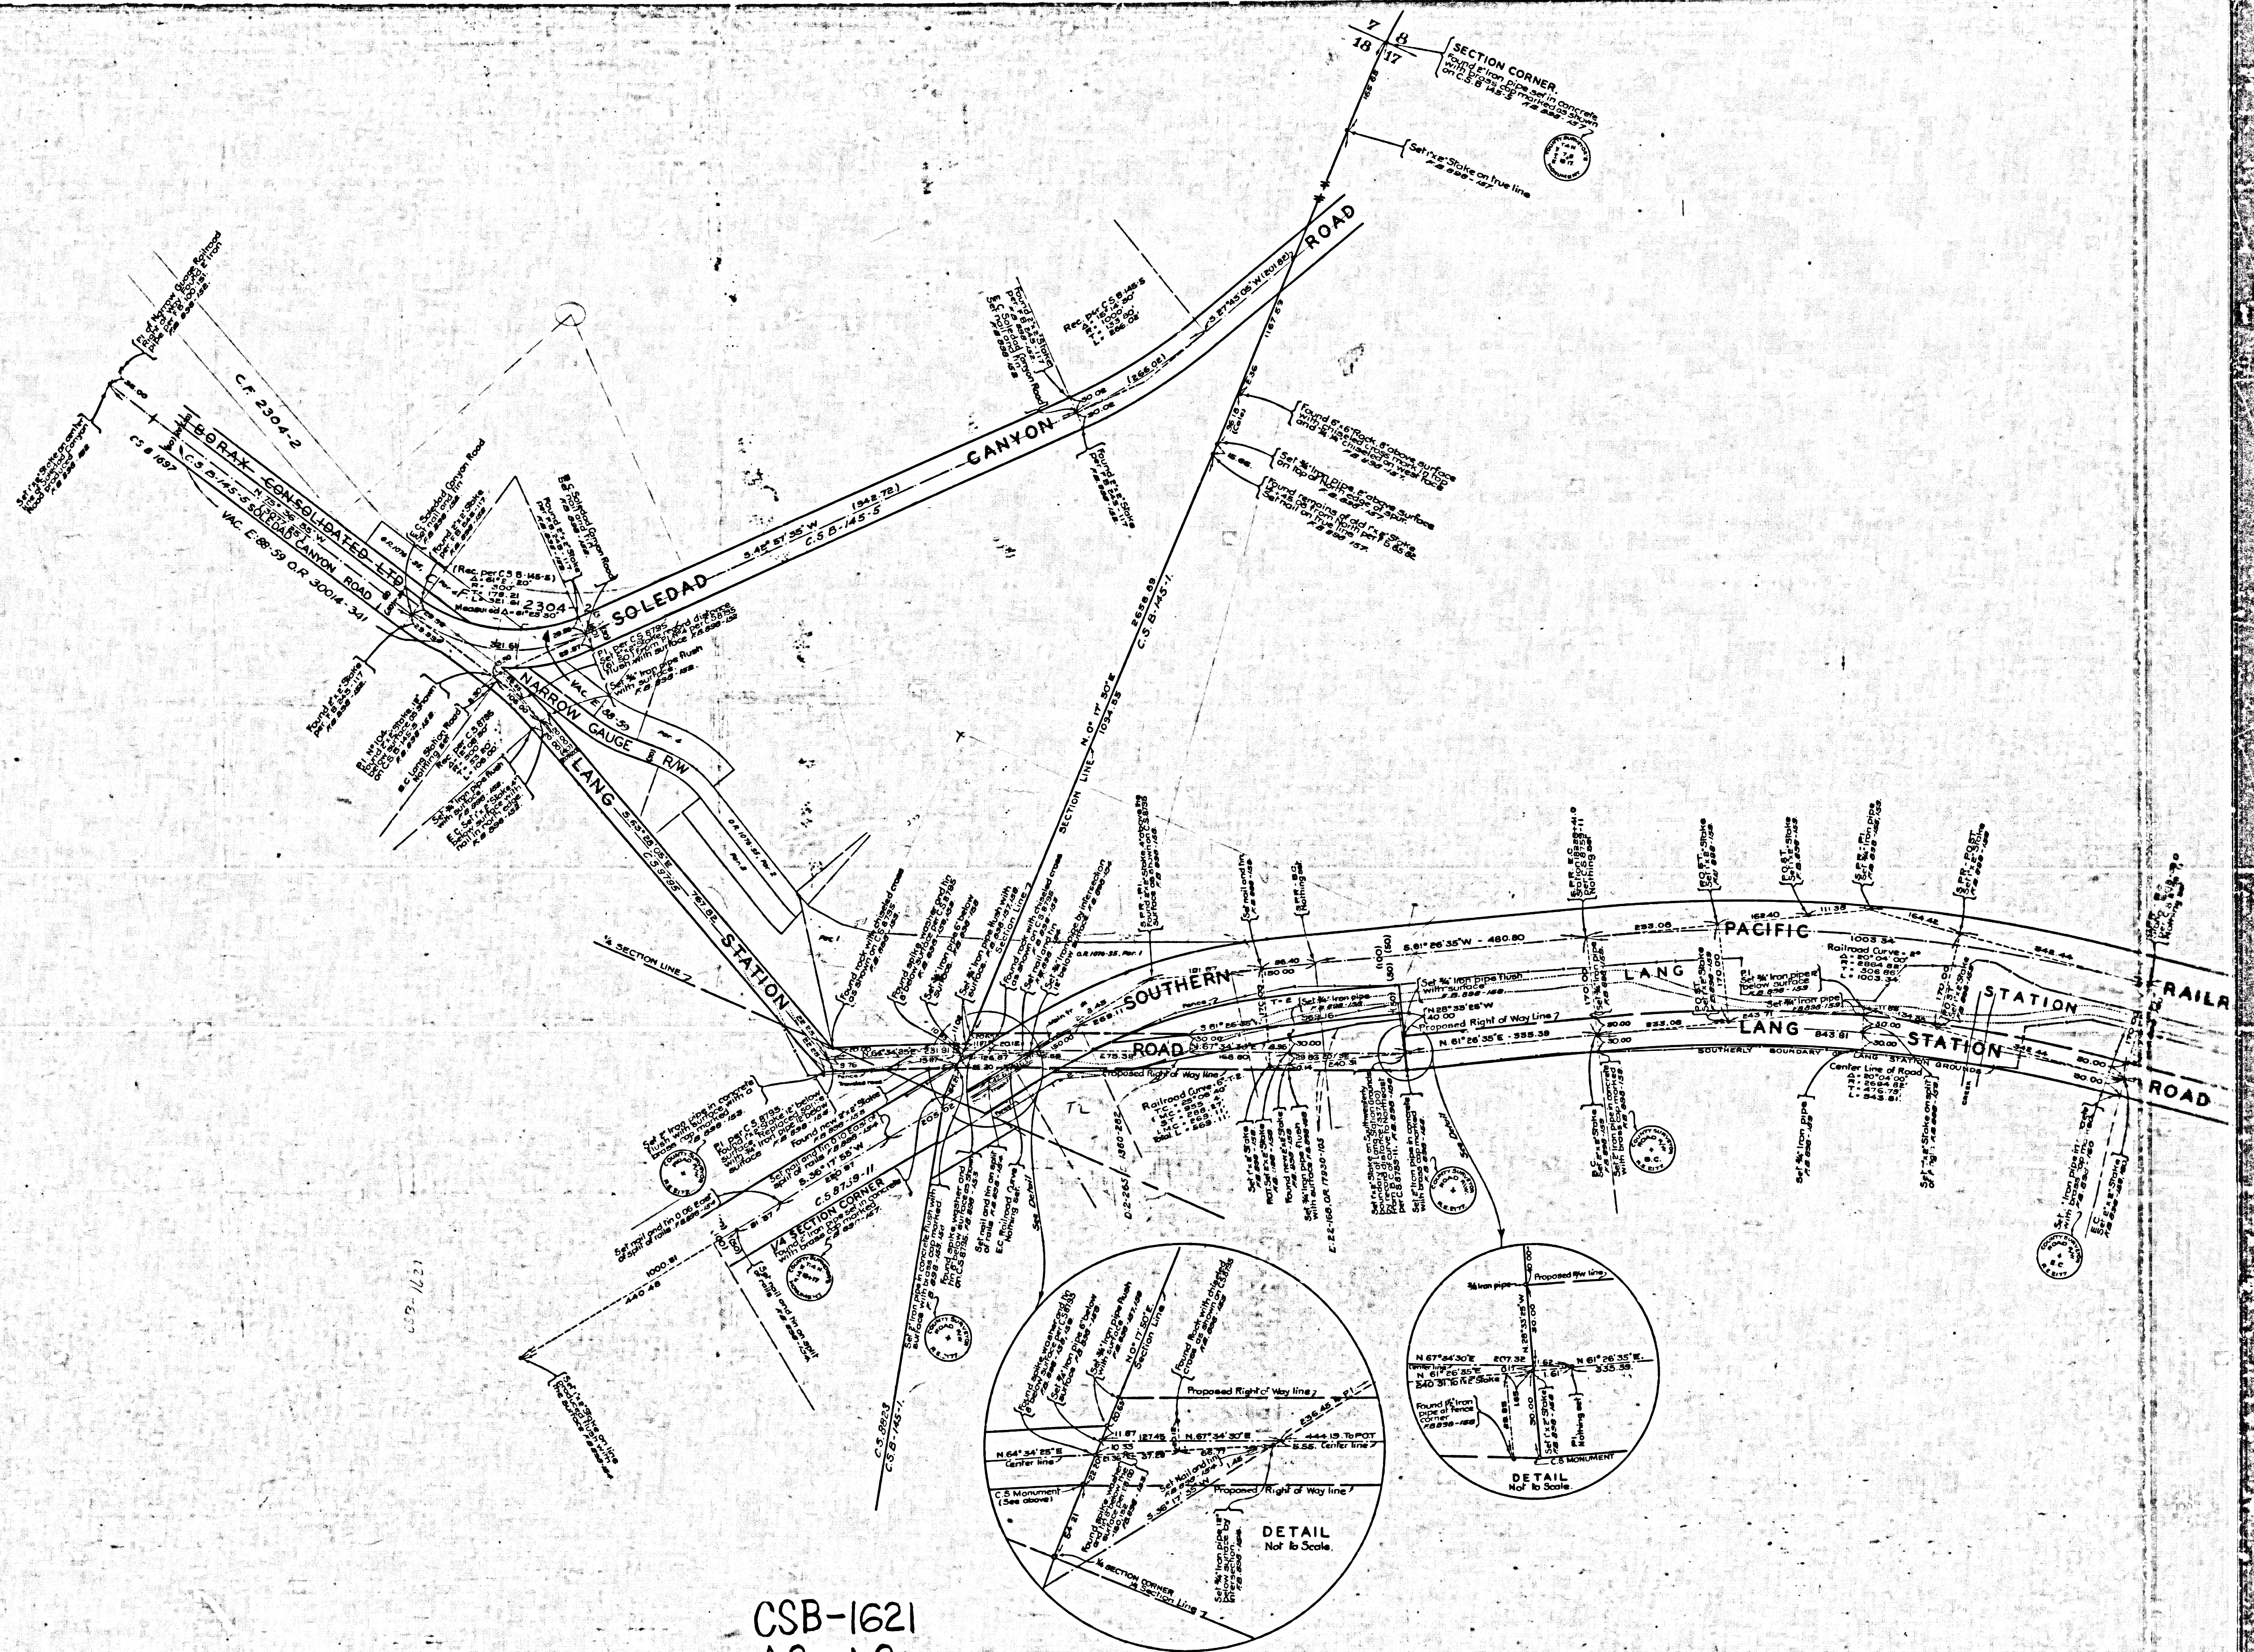

CSB-1621
A2 OF A2