


PAUSAL  
P.I-507-8  
C.F.218

For Topography See F.B. 853-70-74

BLVD.  
C.S.B. 455-3  
Proposed Right of Way Line per C.S.B. 455-2

WESTERLY BOUNDARY LINE CITY OF REDONDO BEACH  
REDONDO ROAD BLVD.  
OF MANHATTAN BEACH

AVIATION BLVD.  
WESTERLY BOUNDARY LINE CITY OF REDONDO  
INGLEWOOD AND REDONDO ROAD  
EASTERLY BOUNDARY LINE CITY OF MANHATTAN

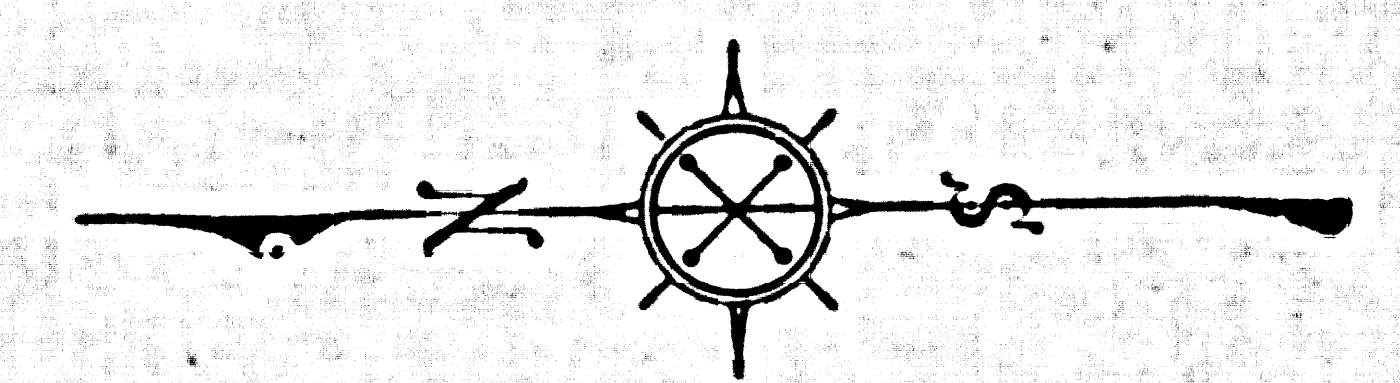


MAP OF  
**FREEMAN BOULEVARD**  
FROM  
**MANHATTAN BEACH BOULEVARD**  
TO  
**LA TIJERA BOULEVARD**  
COUNTY SURVEYORS MAP NO B-1633  
SHEET NO 1 OF 3 SHEETS  
SCALE: 1 INCH = 100 FT.

JOB NUMBER 8305  
ALFRED JONES-COUNTY SURVEYOR  
SURVEYED NOV. 1940 TO AUG. 1941  
SURVEYED ON REQUEST OF THE REGIONAL  
PLANNING COMMISSION PER RULE 21.  
ORDINANCE 929 BY LETTER DATED  
SEPT. 26, 1940 AND AS AUTHORIZED BY  
THE BOARD OF SUPERVISORS IN THEIR  
ORDER OF JUNE 1, 1938.  
BEARINGS ARE BASED ON THE BEARING OF  
EL SEGUNDO BLVD. PER C.S.B. 455-2.

F.B. 853-9-128  
FIELD WORK BY L.D. MOORE  
OFFICE WORK BY H.M. HALL  
CHECKED BY A.A. ROESER  
INDEX 25

Revised July 1945. R.W.M.A.  
Revised Jan. 1952. C.S.D.

CSB-1633-1  
A1 OF A3

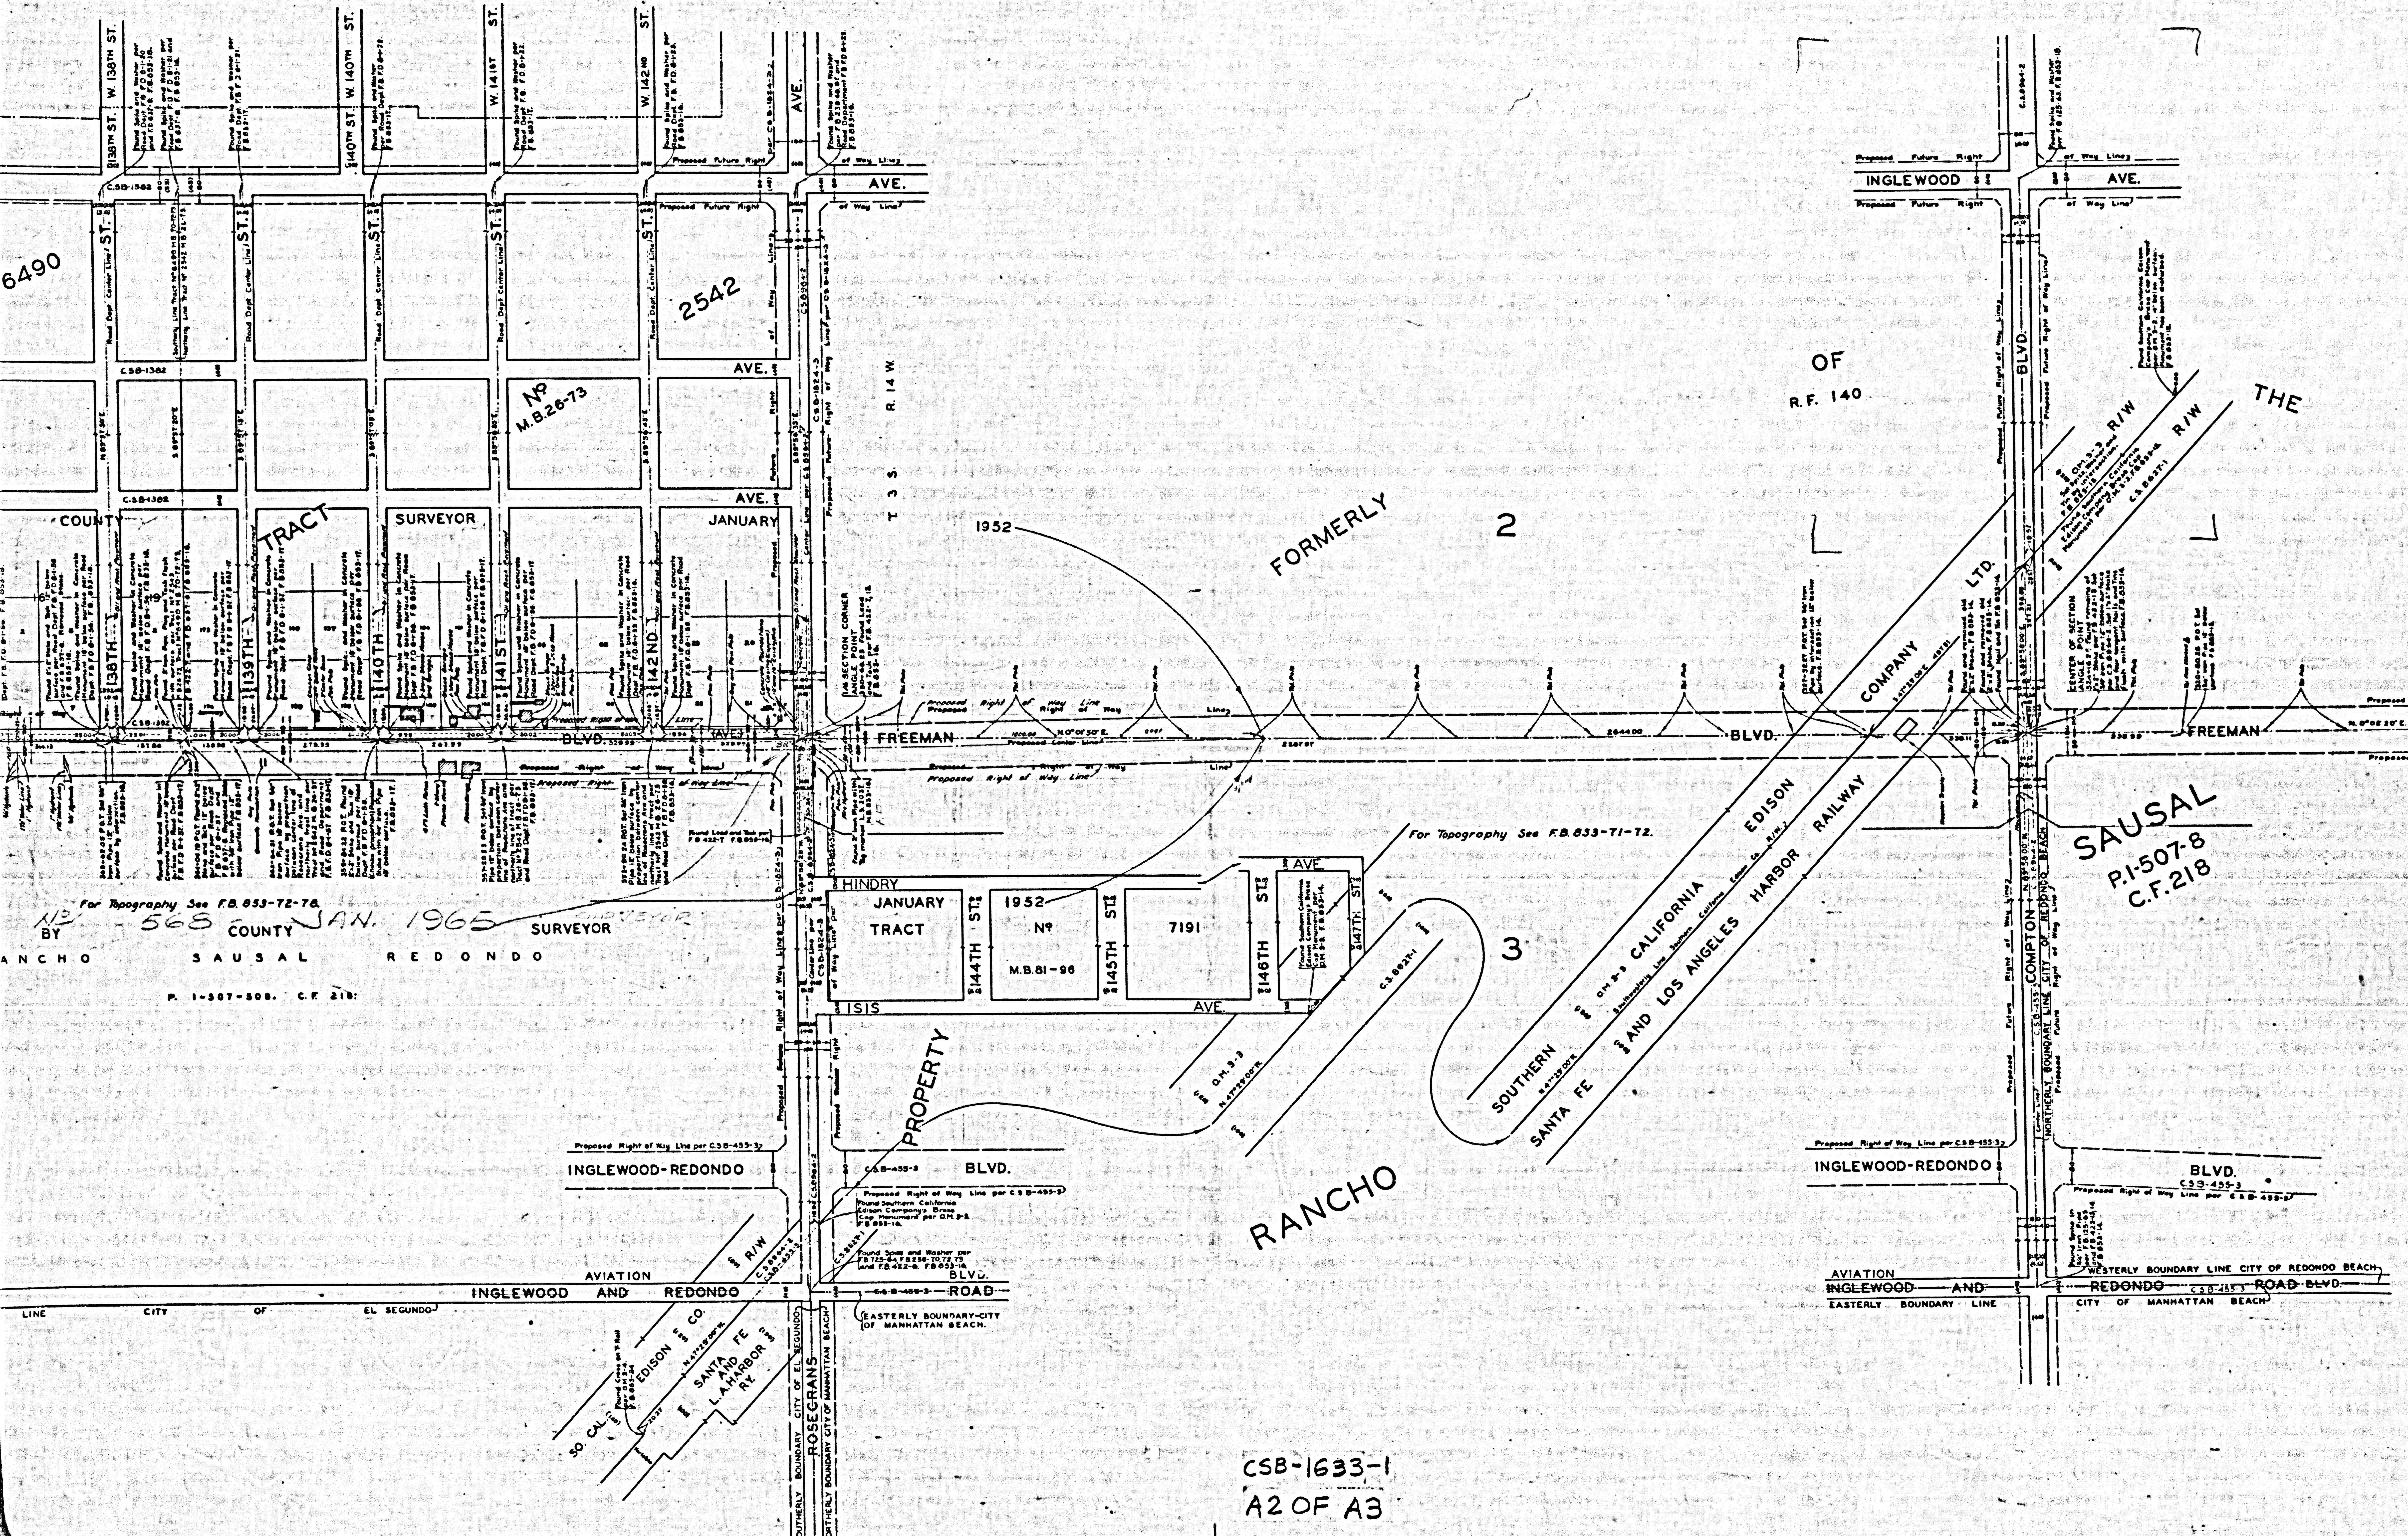

6490

2542

1952

7191

For Topography See F.B. 853-72-78.  
 BY 565 COUNTY SURVEYOR JAN. 1965  
 ANCHO SAUSAL REDONDO  
 P. 1-507-308. C.F. 218

CSB-1633-1  
 A2 OF A3

FORMERLY

SOUTHERN CALIFORNIA EDISON  
 SANTA FE AND LOS ANGELES HARBOR RAILWAY

OF  
 R.F. 140

SAUSAL  
 P.1507-8  
 C.F.218

M.B. 26-73

T 3 S. R. 14 W.

HINDRY  
 JANUARY TRACT  
 144TH ST  
 145TH ST  
 146TH ST  
 147TH ST

COMPANY LTD

INGLESWOOD-REDONDO BLVD.

INGLESWOOD-REDONDO BLVD.

INGLESWOOD-REDONDO BLVD.

INGLESWOOD-REDONDO BLVD.

AVIATION BLVD.


AVIATION BLVD.

AVIATION BLVD.

AVIATION BLVD.

LINE CITY OF EL SEGUNDO

WESTERLY BOUNDARY LINE CITY OF REDONDO BEACH  
 EASTERLY BOUNDARY LINE CITY OF MANHATTAN BEACH

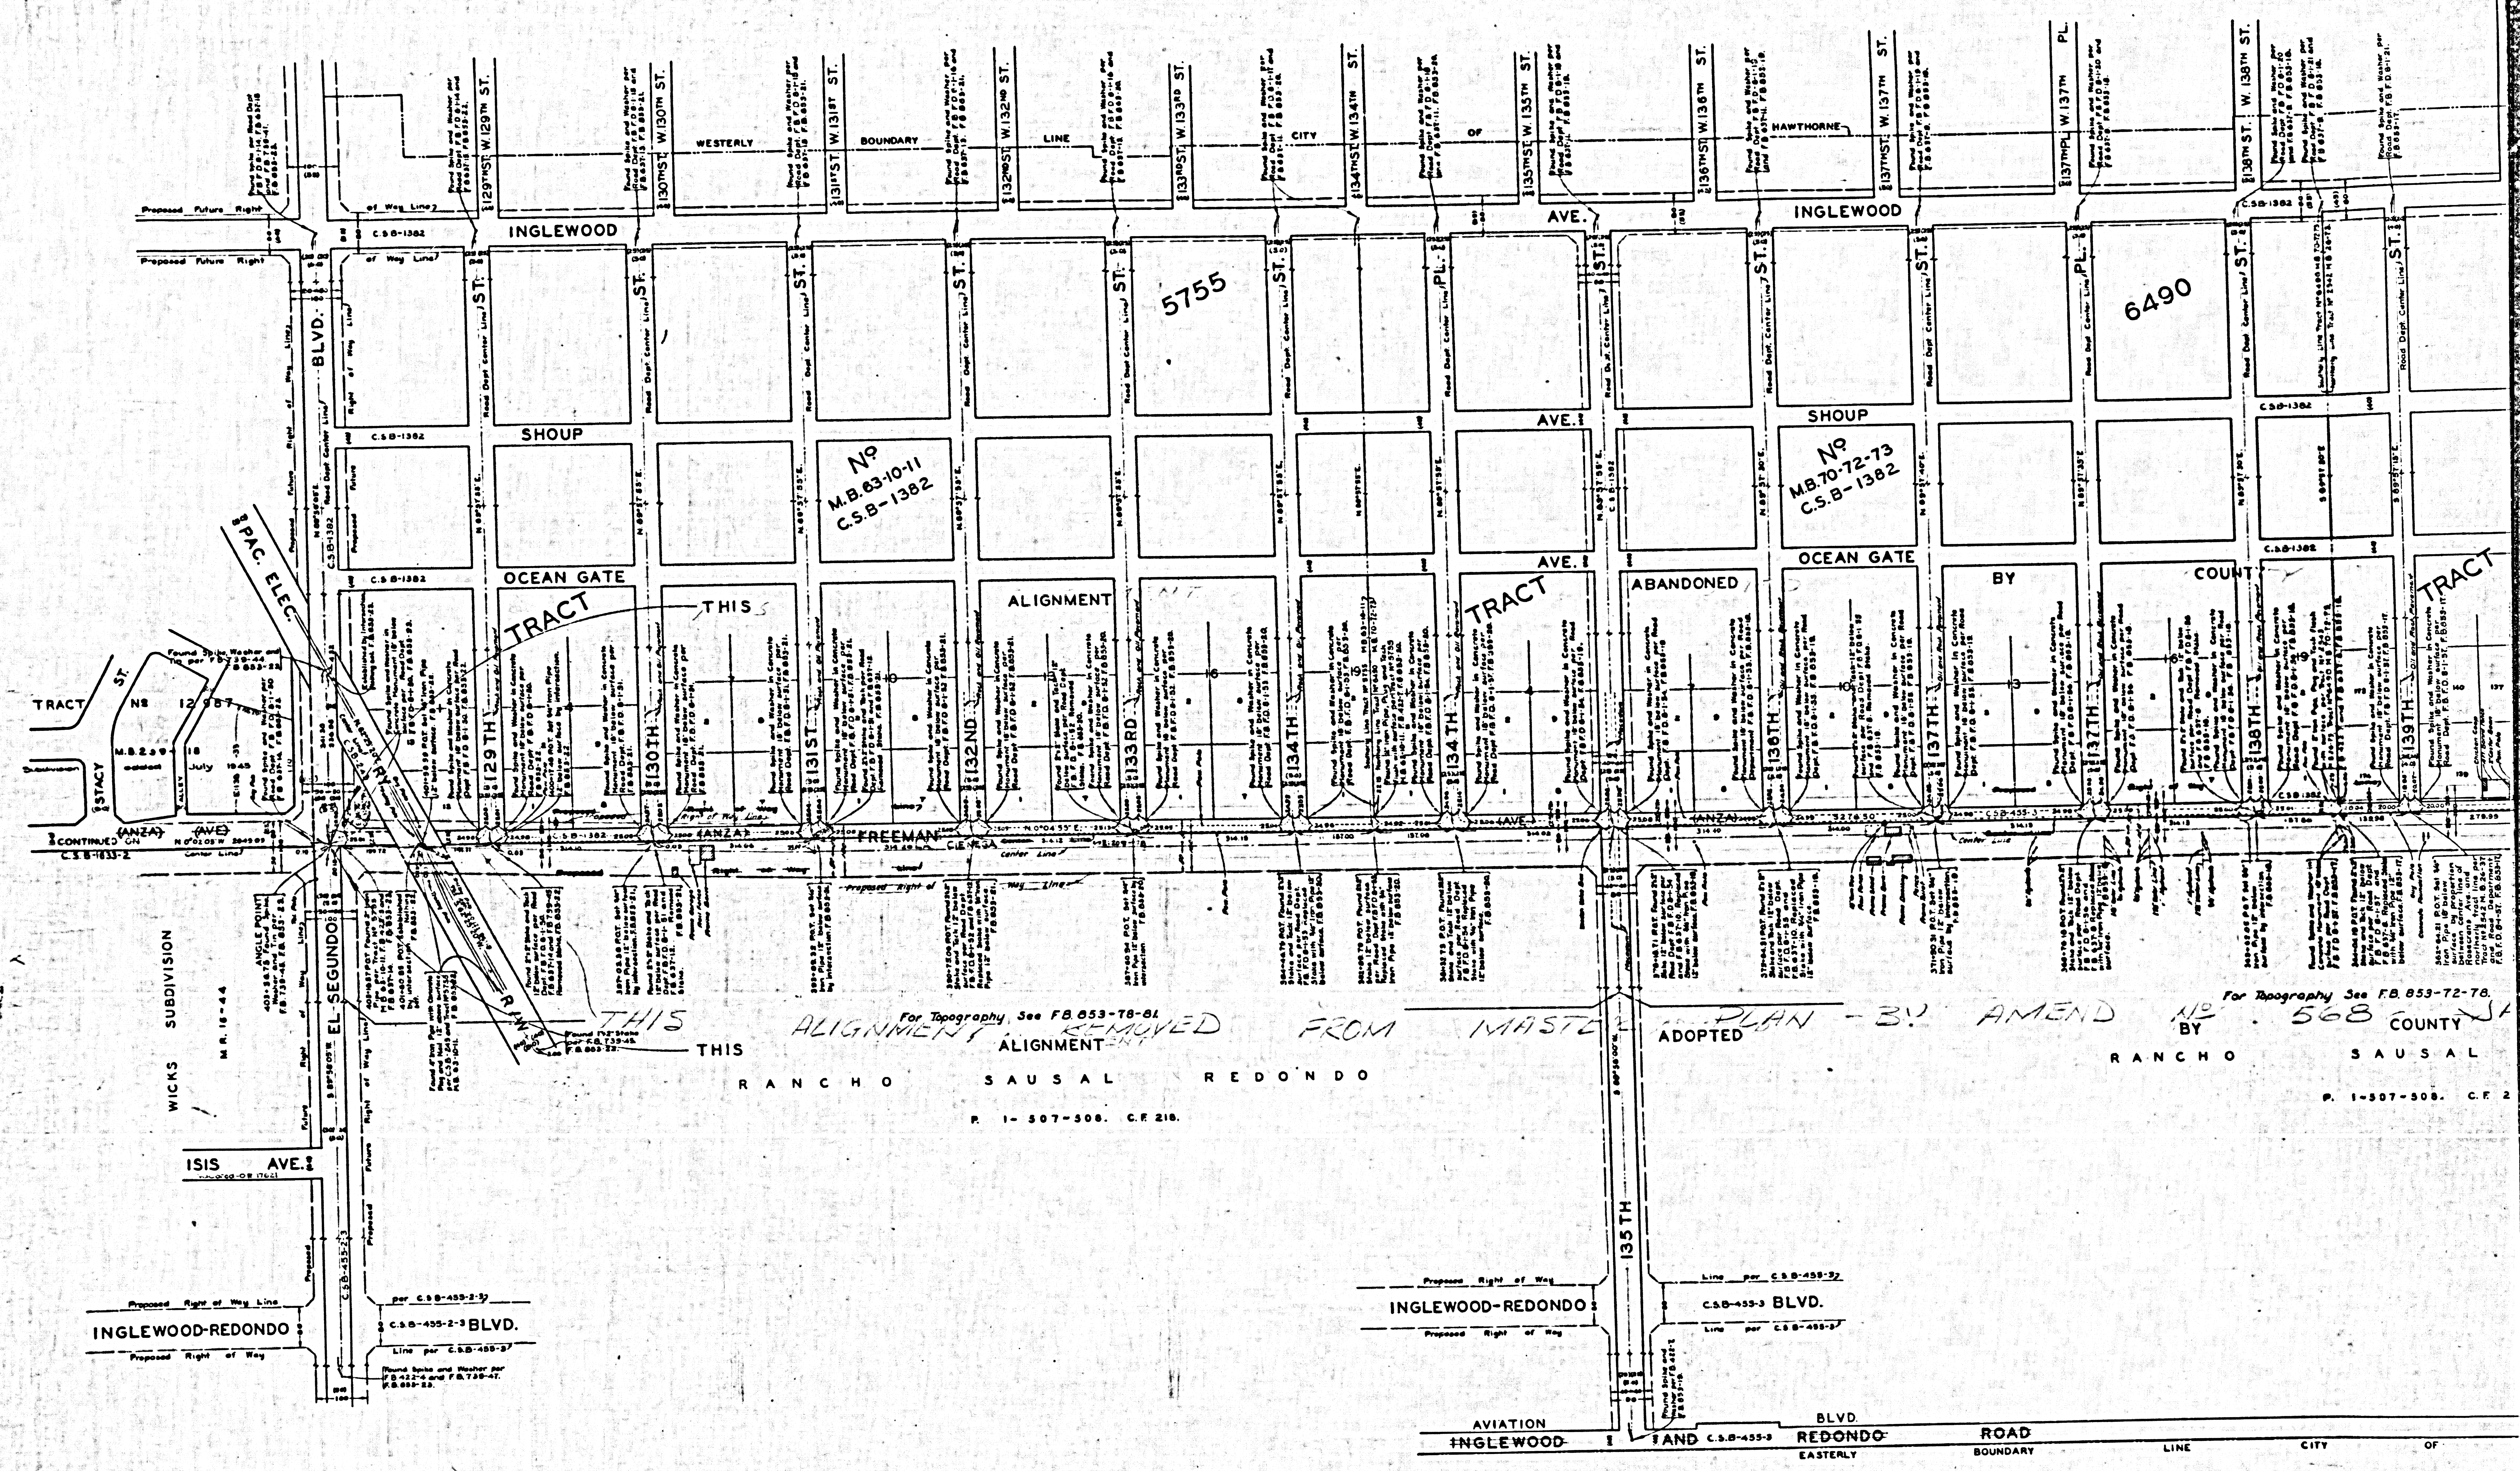

For Topography See FB 653-78-61  
 THIS ALIGNMENT REMOVED FROM MASTER PLAN - B-1 AMEND NO. 568 COUNTY OF SAN DIEGO

RANCHO SAUSAL REDONDO  
 P. 1-507-508. C.F. 210.

RANCHO SAUSAL  
 P. 1-507-508. C.F. 2

INGLESWOOD-REDONDO  
 C.S.B.-455-2-3 BLVD.

INGLESWOOD-REDONDO  
 C.S.B.-455-3 BLVD.

AVIATION BLVD.  
 INGLESWOOD-REDONDO  
 C.S.B.-455-3 BLVD.  
 ROAD BOUNDARY LINE CITY OF

CSB-1633-1  
 A3 OF A3