

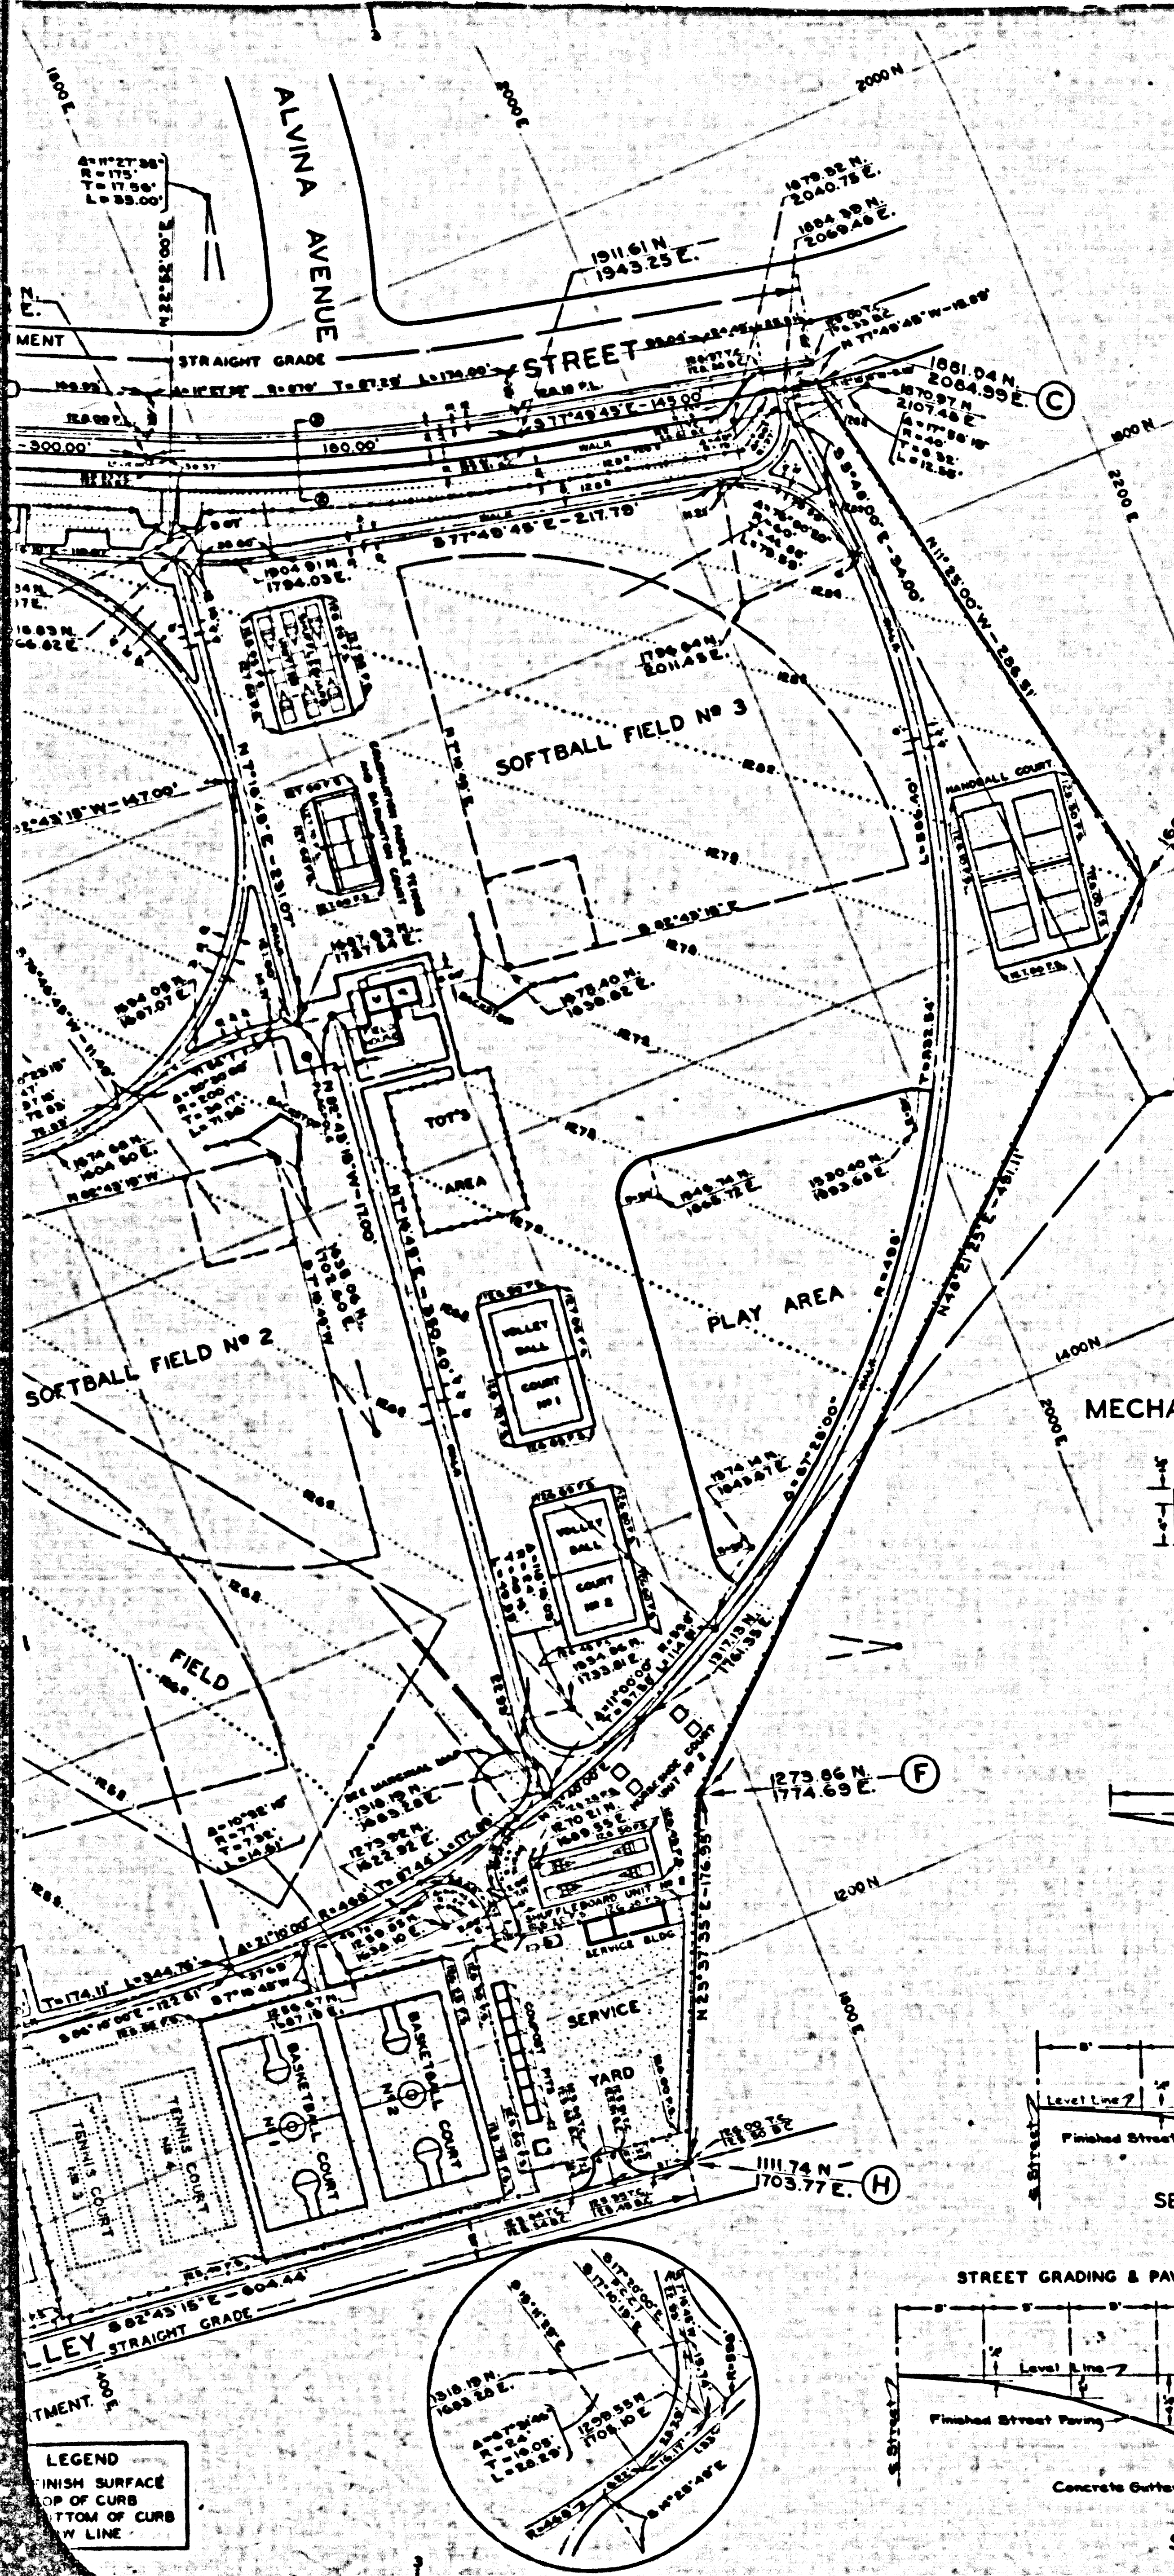
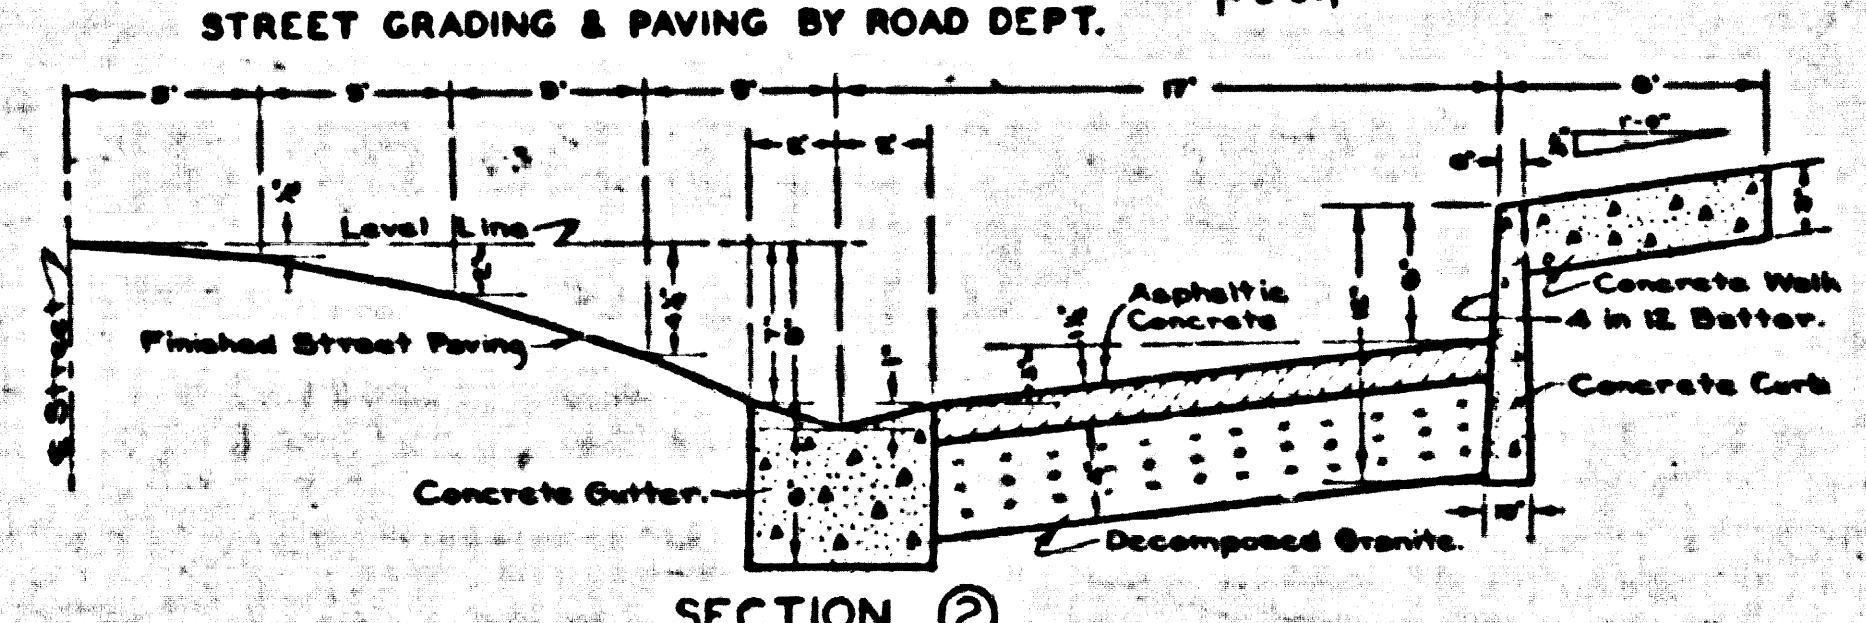
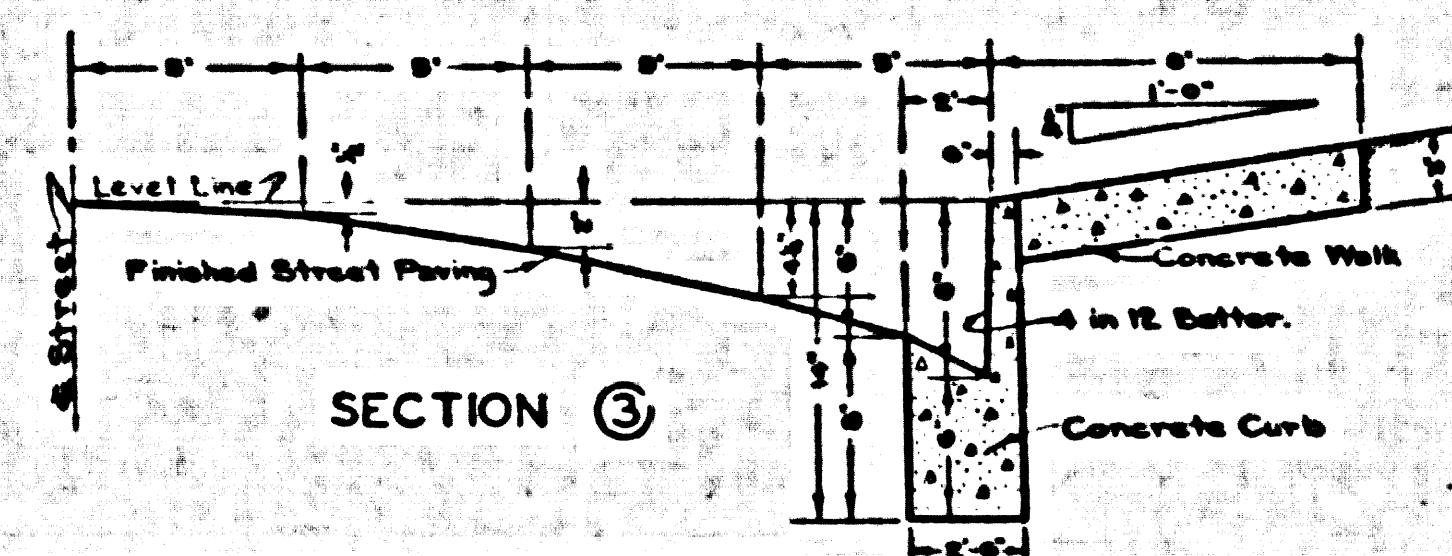


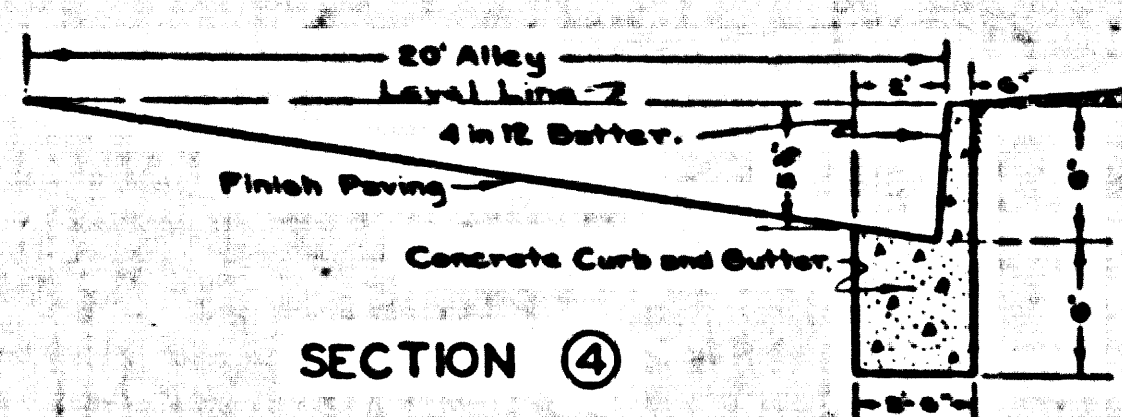

MECHANICAL DEPARTMENT PLANS		
DESCRIPTION	NUMBER	SHEET
GENERAL PLAN	CP	A-1
AREA - A	EG 5001	A-1
AREA - B	EG 5002	A-1
AREA - C	EG 5003	A-1
AREA - D	EG 5004	A-1
AREA - E	EG 5005	A-1

EARTHWORK QUANTITIES		
LOCATION	CU. YDS. CUT	CU. YDS. FILL
PERRY ROAD AUTO PARK, INCLUDING GUTTERS, CURBS & WALKS - TO SUBGRADE.	640	190
LOVELAND ST. AUTO PARK, INCLUDING GUTTERS, CURBS & WALKS - TO SUBGRADE.	200	230
ALLEY, TO FINISH GRADE.	50	0
STAGE & PICNIC SHELTER AREA, TO FINISH GRADE.	0	790
ALL COURTS & SERVICE YARD, TO SUBGRADE.	500	0
ALL WALKS & PLAZAS IN PARK, TO SUBGRADE.	560	0
GENERAL LANDSCAPE GRADING, TO FINISH GRADE CONTOURS AS SHOWN.	1300	160
GRAND TOTALS	3250	2390

TYPICAL SECTIONS PER MECHANICAL DEPARTMENT PLANS

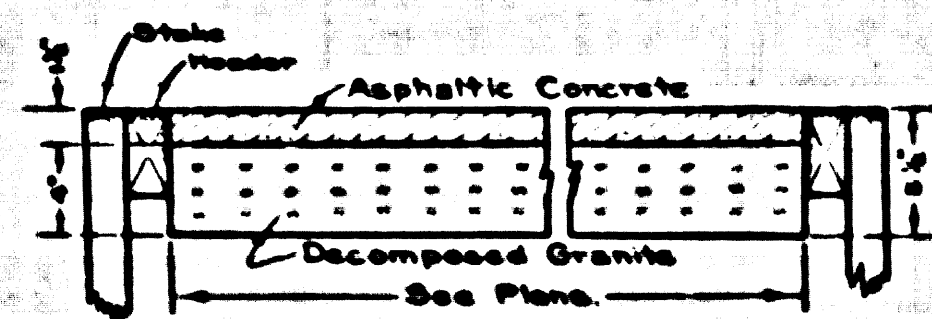

PORTIONS OF THIS MAP ARE SUPERSEDED BY SURVEY DIV. FILE NO. 139-44 OCT. 13, 1945

CALCULATION MAP AND GENERAL GRADING PLAN OF BELL GARDENS PARK

COUNTY SURVEYORS MAP NO. B-1641
SCALE - 1 INCH = 40 FT.

JOB NUMBER 5244

ALFRED JONES-COUNTY SURVEYOR
PLANS PREPARED APRIL 1941

PLANS PREPARED AT REQUEST OF MECHANICAL
DEPARTMENT PER RULE 21, ORDINANCE 929, BY
LETTER DATED FEB. 3, 1941.

BEARINGS ARE BASED ON THE BEARING OF
PERRY ROAD AS SHOWN ON C.S.B-158-2.

OFFICE WORK BY... J. A. LYON
CHECKED BY... M. L. MARTIN
J. H. SMITH

FOR BOUNDARY SURVEY AND TOPOGRAPHY SEE C.S.B-1623, SHEET 1
FOR LATER TOPOGRAPHIC SURVEY SEE C.S.B-1623, SHEET 2

NOTE: THIS GRADING PLAN WAS PREPARED TO CONFORM
TO THE DESIGN PLAN APPROVED BY THE REGIONAL PLAN-
NING COMMISSION SEPT. 18, 1940, AND TO MECHANICAL
DEPARTMENT PLANS AS LISTED AT LEFT.


DATUM - MEAN SEA LEVEL
ELEVATIONS SHOWN HEREON ARE BASED UPON
B.M. 187 (F.B. 728-70), THE DATUM OF WHICH
WAS DETERMINED FROM U.S.C. & G.S. B.M. D-33
(U.S. 37) BASED UPON THE U.S.C. & G.S. ADJUST-
MENT OF 1934.

CSB-1641
A1 OF A2

139-44 OR 94M PROPOSED YTHUOJ

COUNTY SURVEYORS MAP NO. B-1641


CSB-1641
A2 OF A2

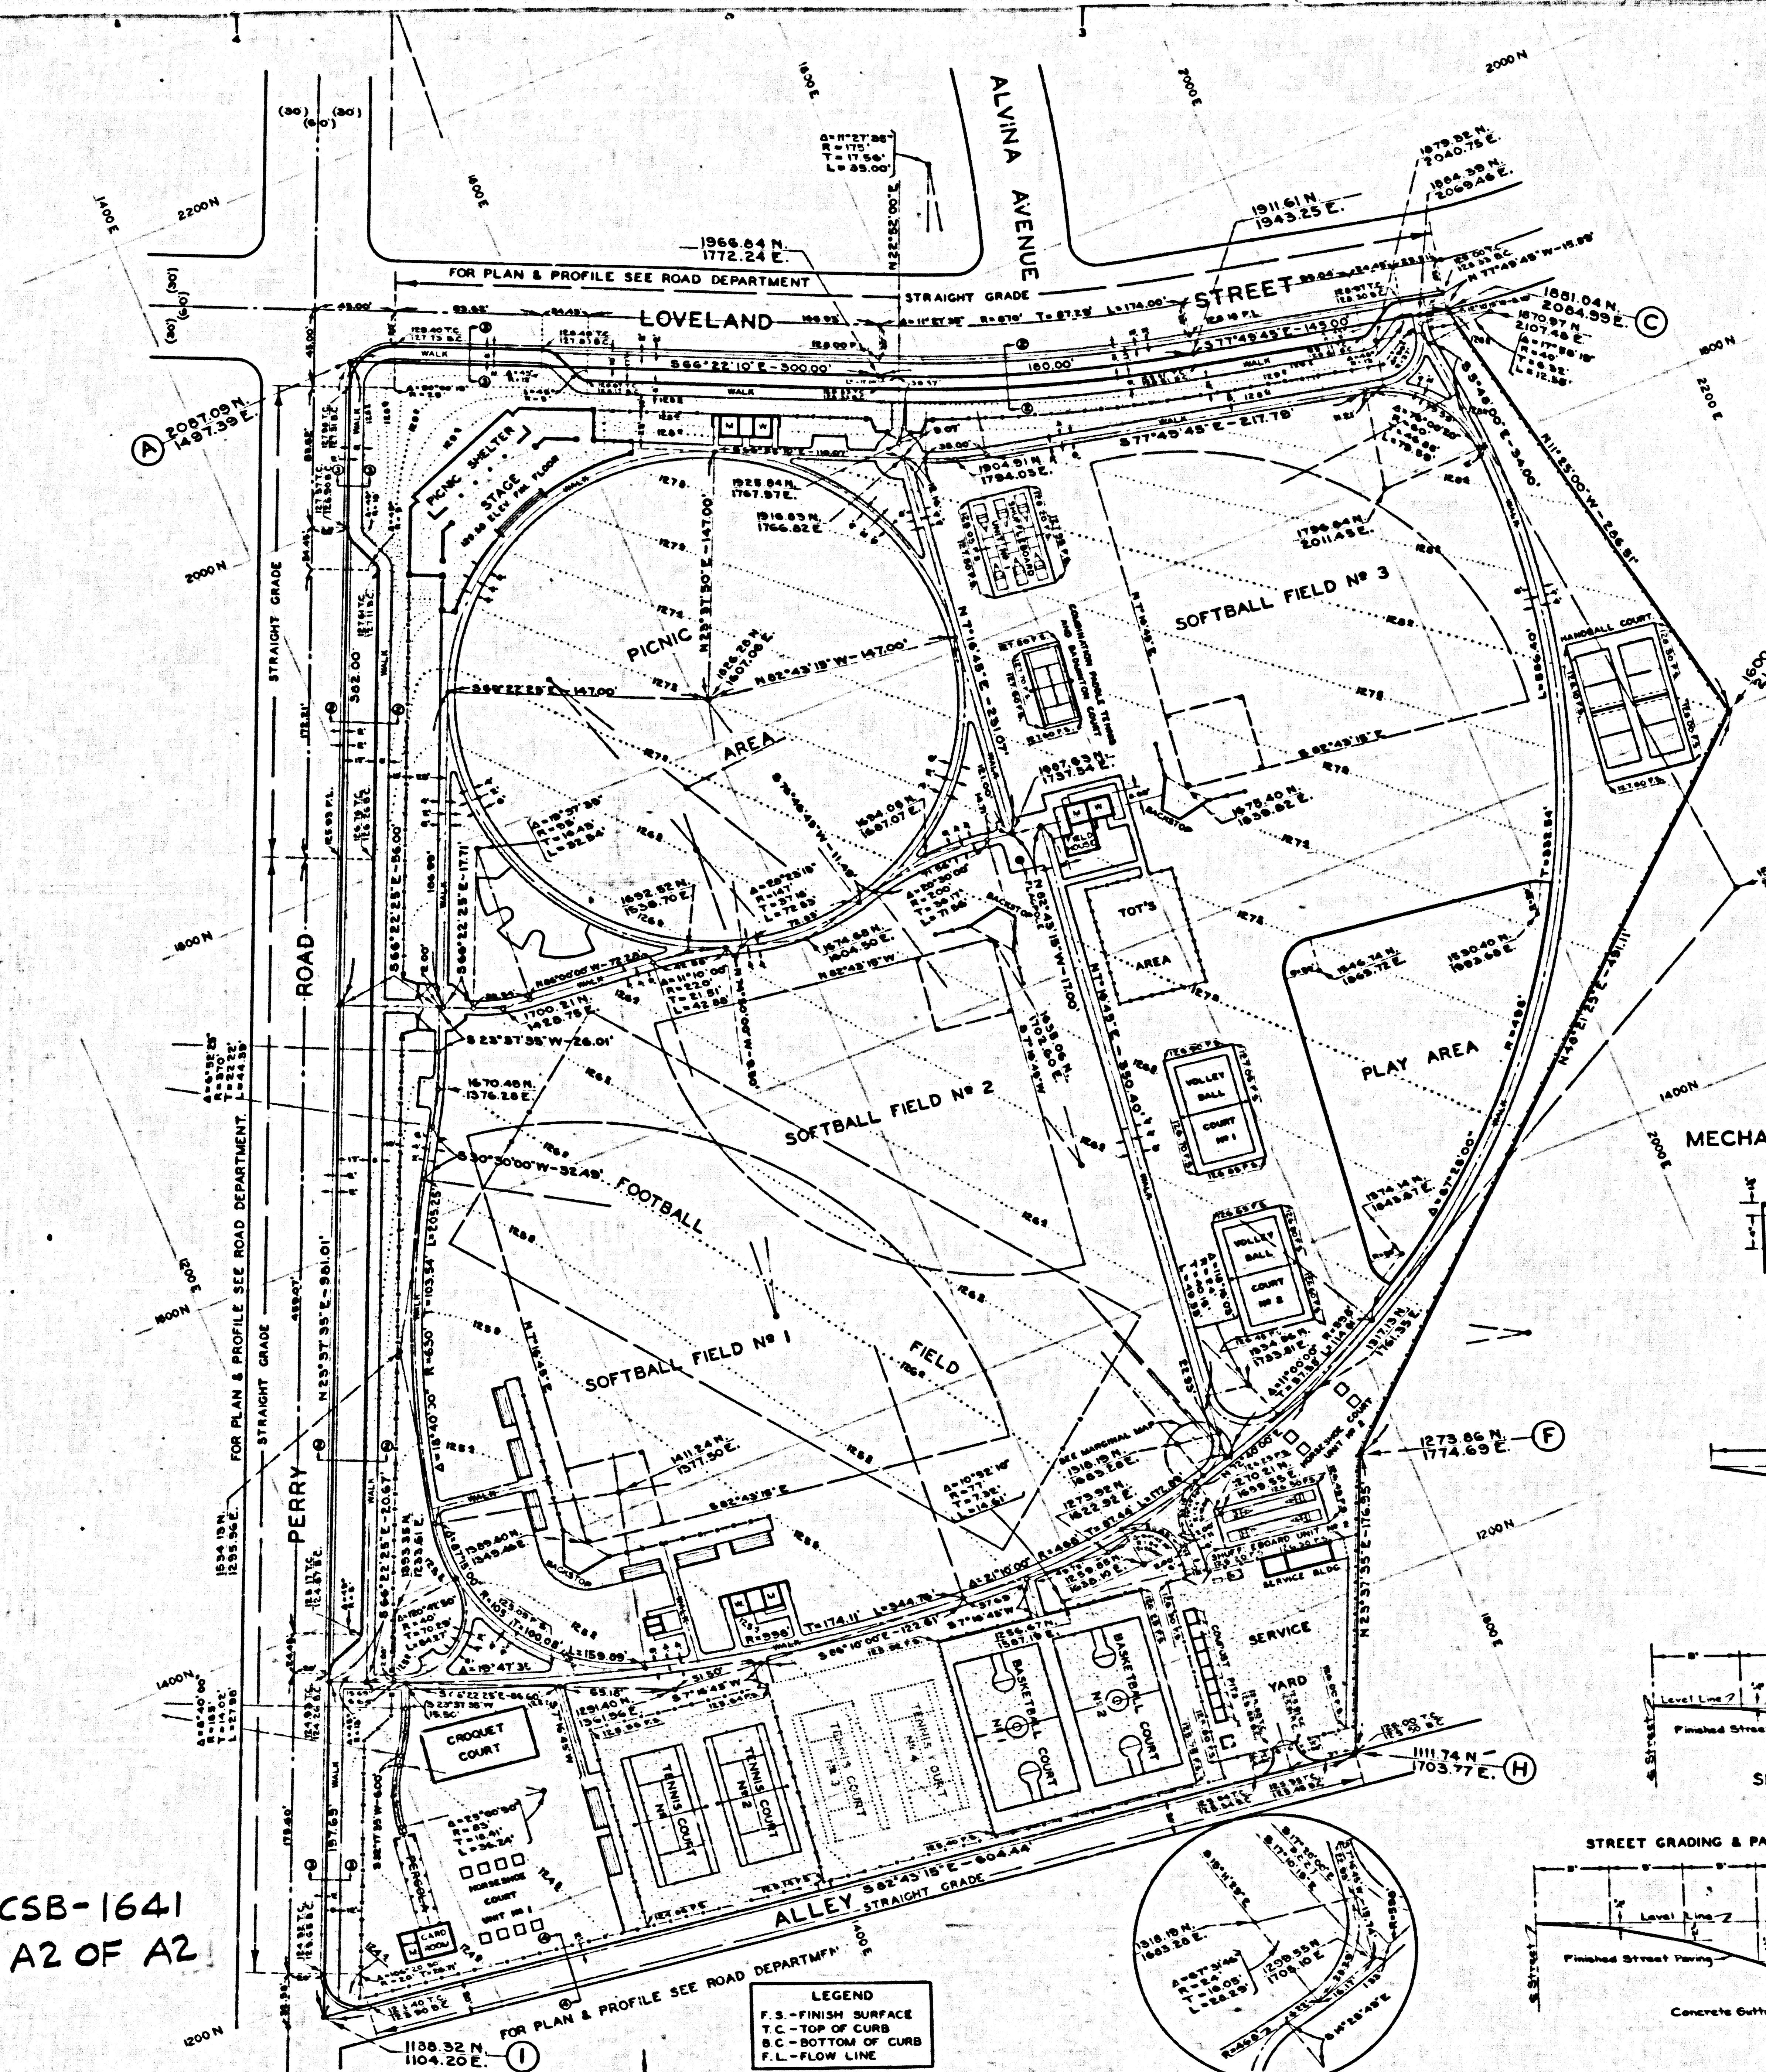


MECHANICAL DEPARTMENT PLANS		
DESCRIPTION	NUMBER	SHEET
GENERAL PLAN	EG 5001	A-1
AREA - A	EG 5002	A-1
AREA - B	EG 5003	A-1
AREA - C	EG 5004	A-1
AREA - D	EG 5005	A-1
AREA - E	EG 5006	A-1

EARTHWORK QUANTITIES		
LOCATION	CU YDS CUT	CU YDS FILL
PERRY ROAD AUTO PARK, INCLUDING OUTLETS, CURBS & WALKS - TO SUBGRADE	640	180
LOVELAND ST AUTO PARK, INCLUDING OUTLETS, CURBS & WALKS - TO SUBGRADE	200	230
ALLEY TO FINISH GRADE	50	0
STAGE & PICNIC SHELTER AREA TO FINISH GRADE	0	700
ALL COURTS & SERVICE YARD TO SUBGRADE	500	0
ALL WALKS & PLAZAS IN PARK TO SUBGRADE	560	0
GENERAL LANDSCAPE GRADING TO FINISH GRADE CONTOURS AS SHOWN	1300	100
GRAND TOTALS	3250	2300


FORTIONS OF THIS
TYPICAL SECTIONS
PER
MECHANICAL DEPARTMENT PLANS

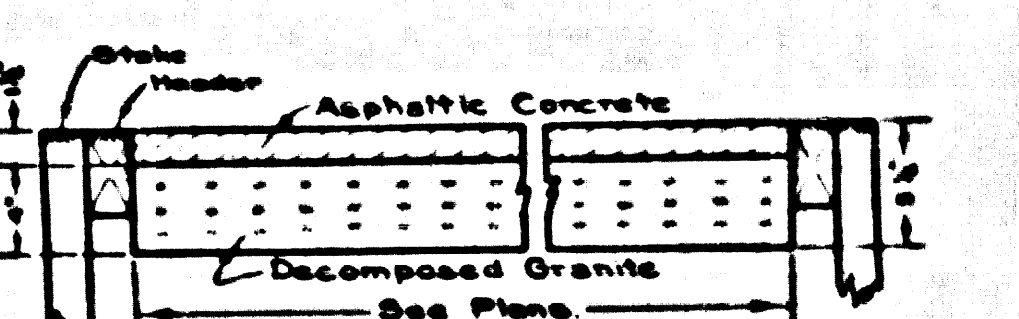


DETAIL OF ASPHALTIC CONCRETE PAVING EXCEPT AT AUTO PARKS

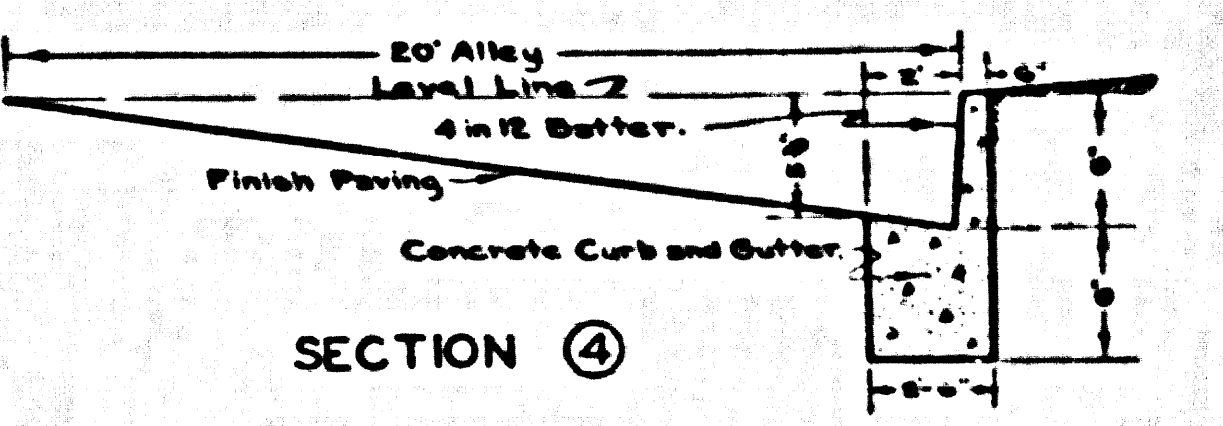

SECTION 4

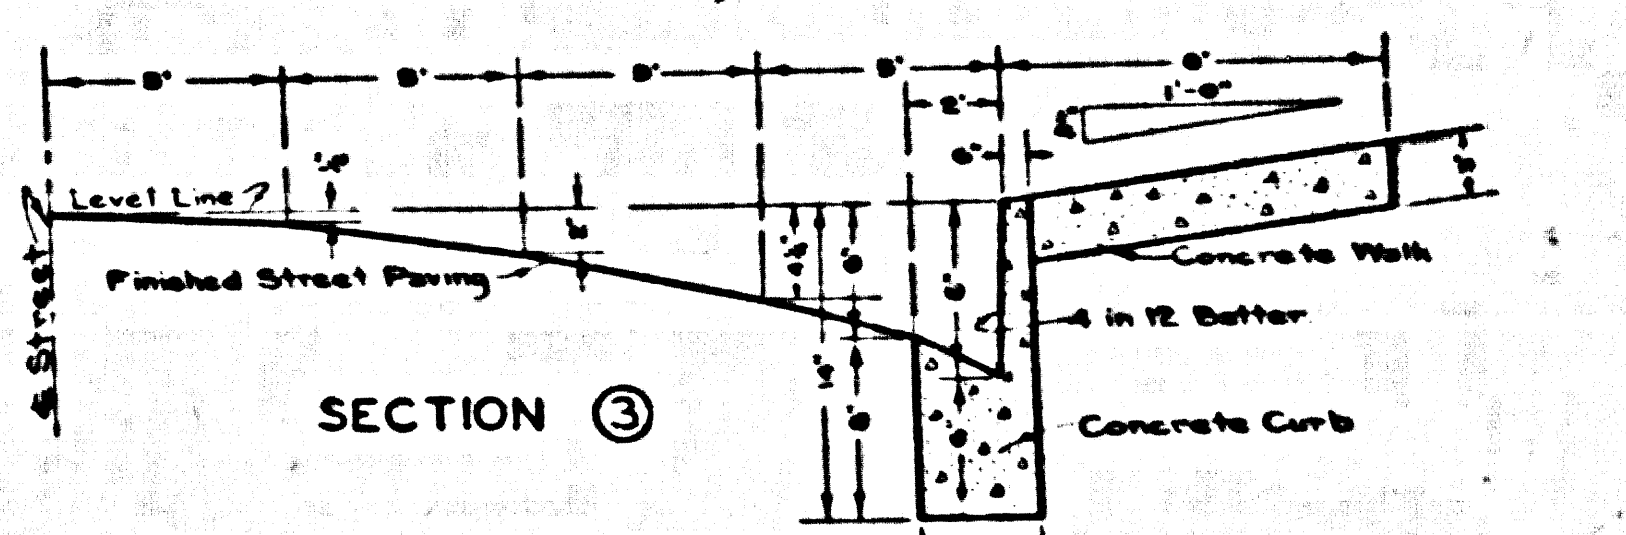

SECTION 3

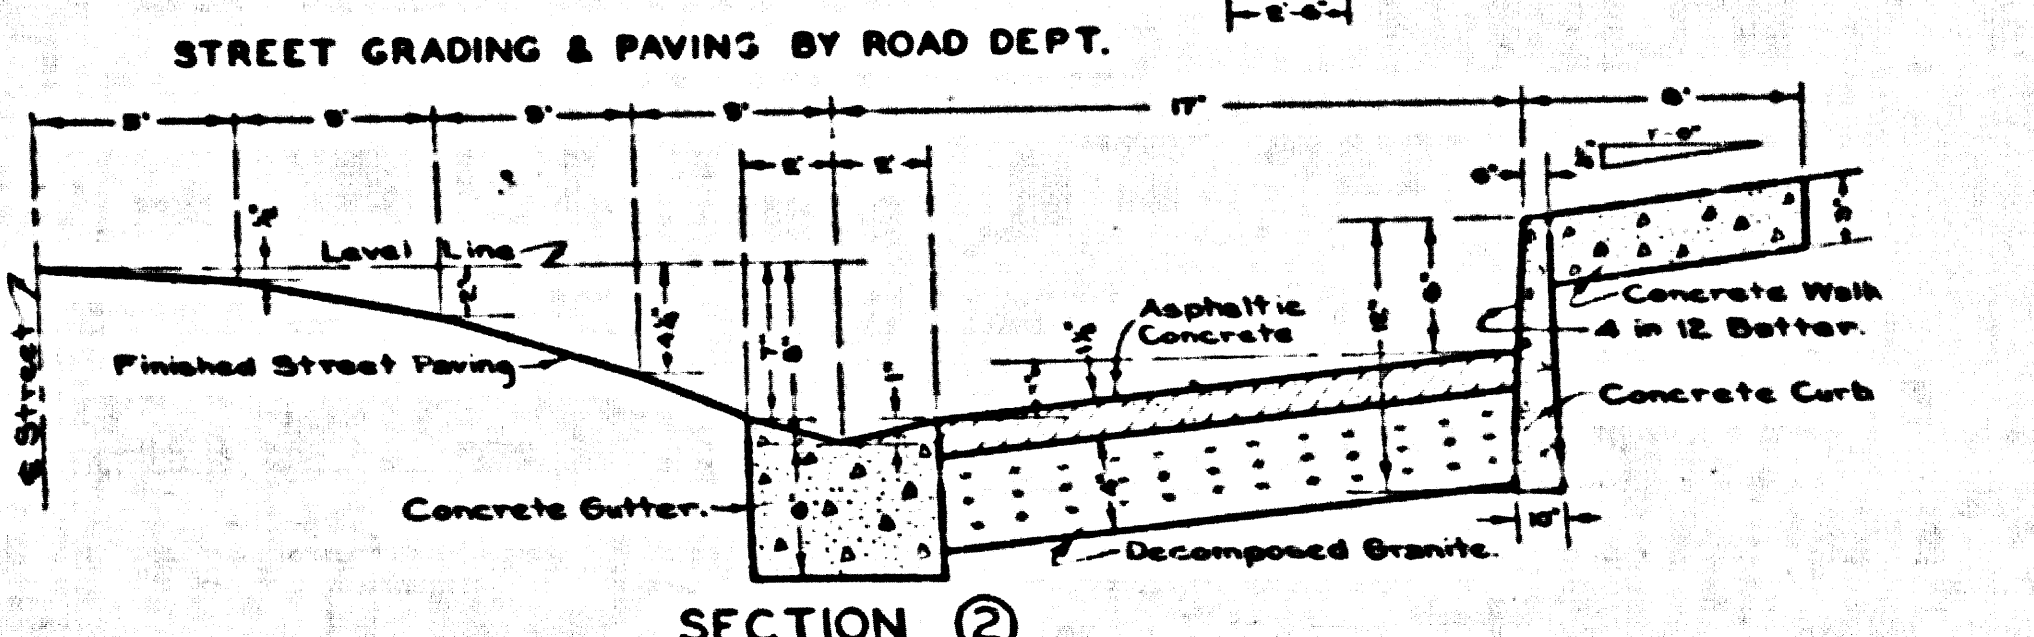

SECTION 2

LEGEND
F.S. - FINISH SURFACE
T.C. - TOP OF CURB
B.C. - BOTTOM OF CURB
F.L. - FLOW LINE