

SHEET No 3  
I.M. 34-AC-4

SHEET No 2  
I.M. 34-CD-4

INDEX MAP OF  
ROSECRANS AVENUE  
FROM  
EASTERLY BOUNDARY LINE, LOS ANGELES COUNTY  
TO  
FIGUEROA STREET

COUNTY SURVEYORS MAP No B-1649  
SHEET No 1 OF 9 SHEETS  
SCALE - 1 INCH = 600 FT.


JOB NUMBER 8202  
ALFRED JONES COUNTY SURVEYOR  
SURVEYED JUNE 1938-DEC. 1940.  
SURVEYED UNDER INSTRUCTIONS OF THE  
BOARD OF SUPERVISORS PER ORDER DATED  
OCTOBER 8 1937.  
BEARINGS ARE BASED ON THE CALIFORNIA COORDINATE  
SYSTEM, ZONE 7, PER CHAPTER 107, STATUTES 1947. SEE C.S. 9423.  
F.B. 756 & 856  
FIELD WORK BY... L.D. MOORE  
S.H. HAMMOND  
OFFICE WORK BY... H.M. RALL  
CHECKED BY... A.M. DREW  
THIS MAP FILED - JULY, 1948.  
C.E. ARNOLD - COUNTY SURVEYOR

INDEX No 26 50 23 34

CSB-1649-1  
A1 OF A5

SHEET No 1 OF 9 SHEETS  
COUNTY SURVEYORS MAP No B-1649

SHEET No 1 OF 9 SHEETS  
COUNTY SURVEYORS MAP No B-1649

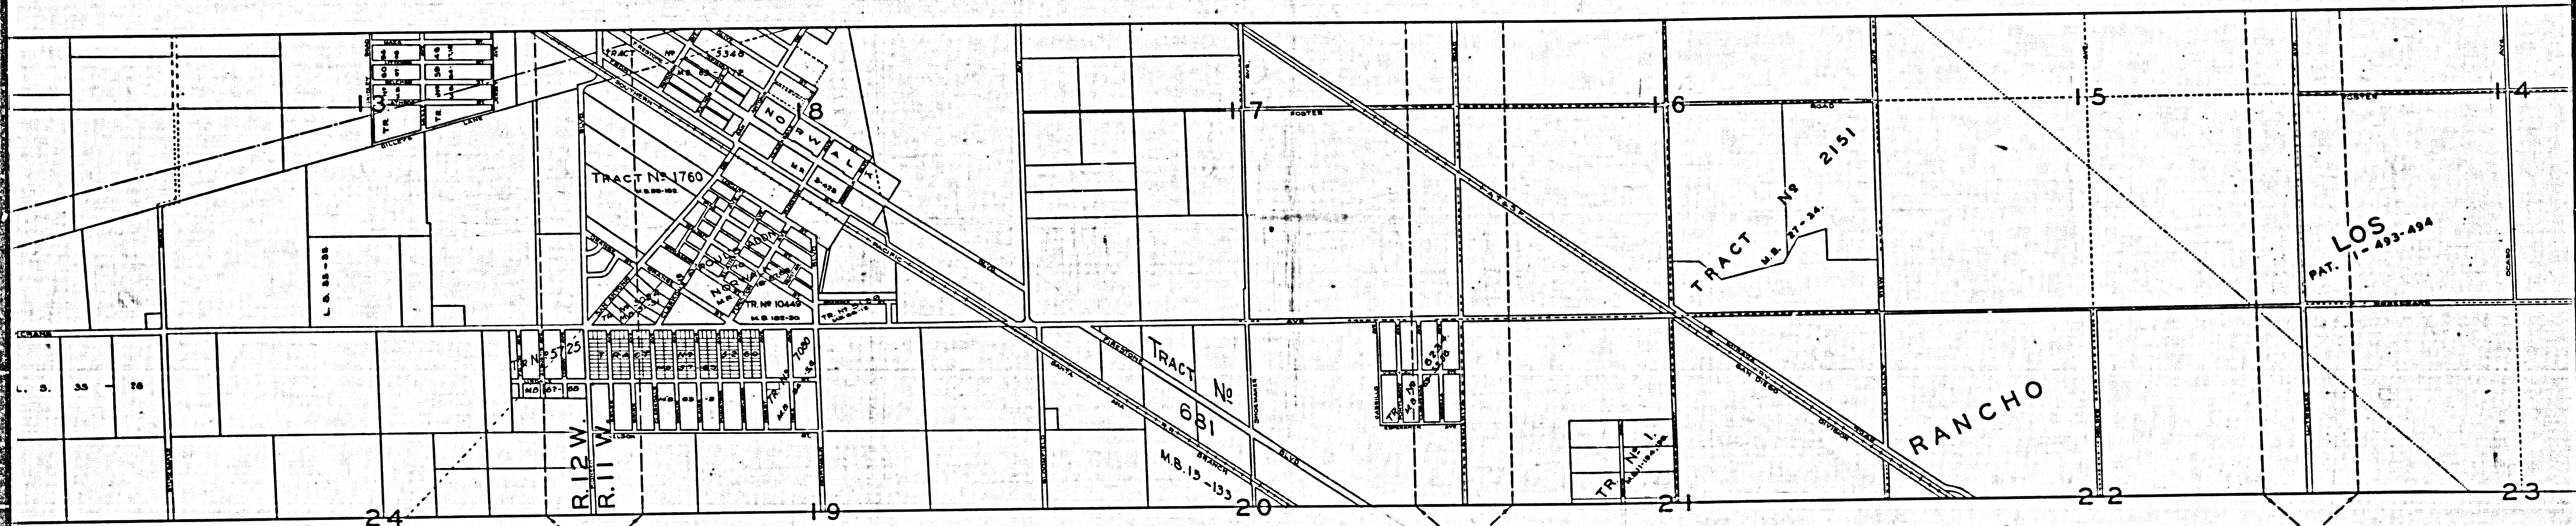


SHEET No 5  
I.M. 33-bc-4

SHEET No 4  
I.M. 33-cd-4

SHEET No 3  
I.M. 34-ac-4


CSB-1649-1  
A2 OF A5

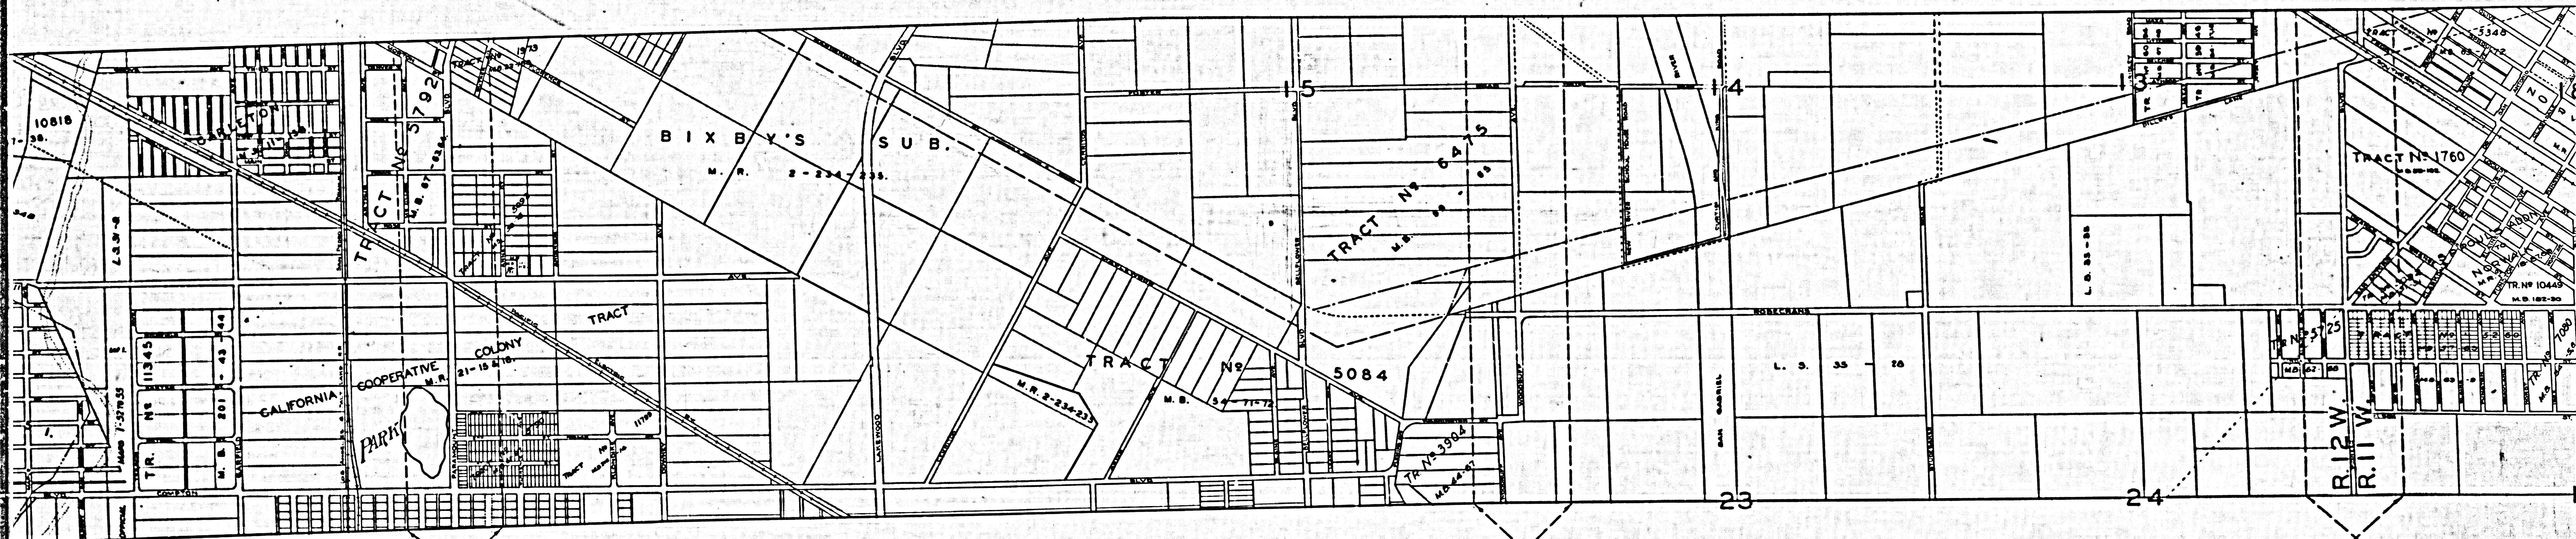

SHEET No 6  
I.M. 32-CD-3

SHEET No 5  
I.M. 33-BC-4

CSB-1649-1  
A3 OF A5

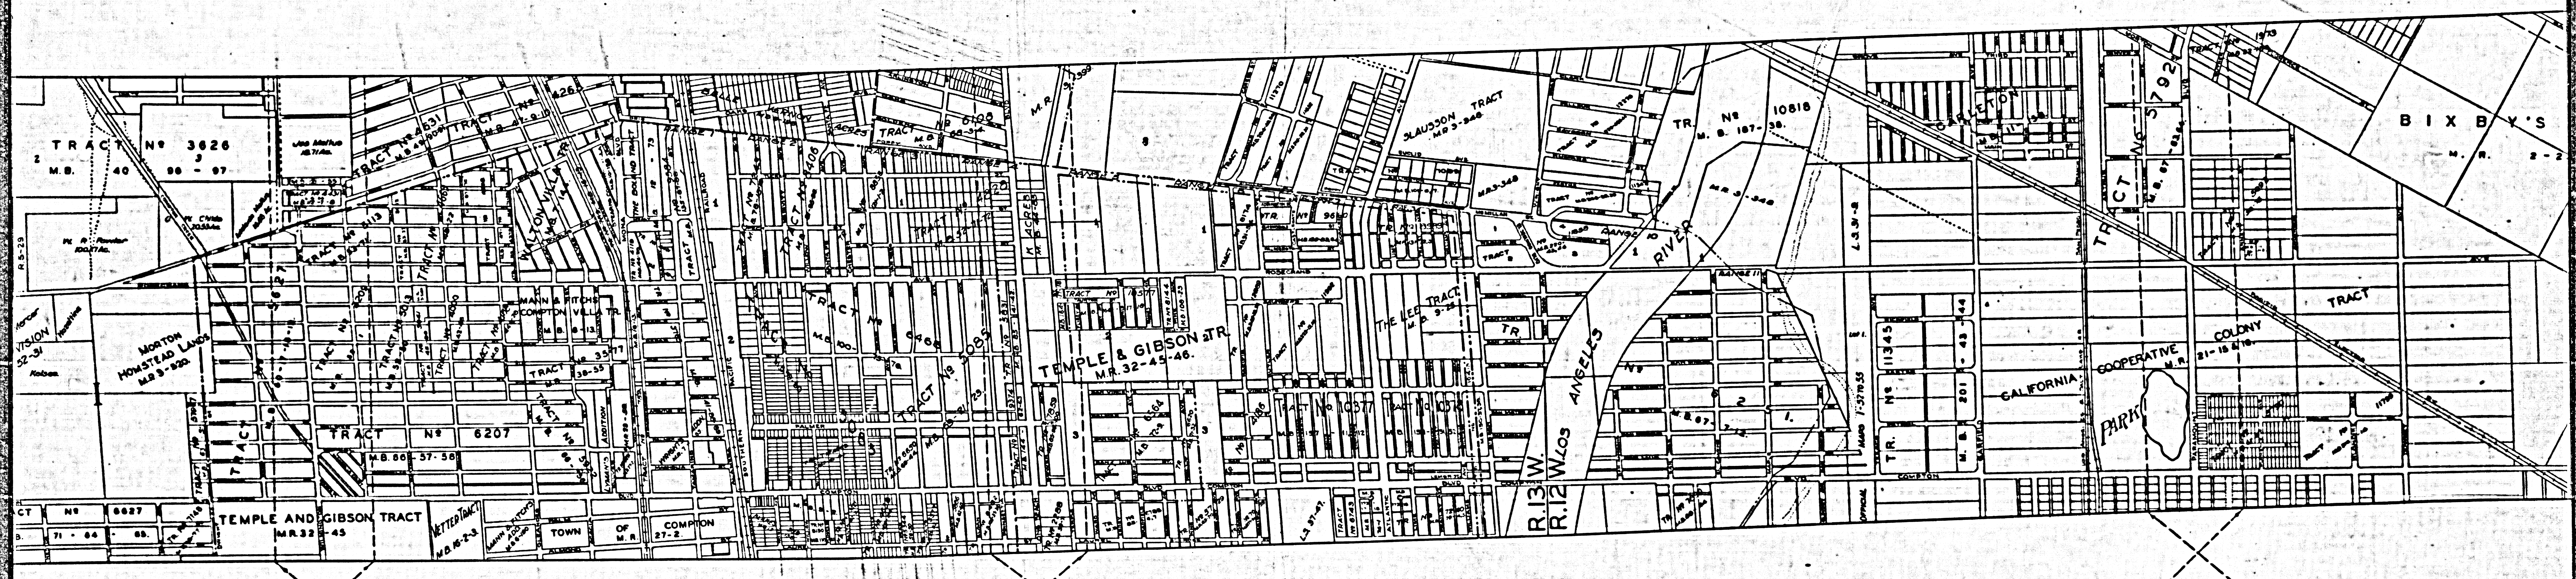


SHEET No 8  
1M 26-DE-3

SHEET No 7  
1M 32-AC-3

CSB-1649-1  
A4 OF A5

CONTRACT MAPS  
SHEET NO. 1 OF 9 SHEETS  
M.B. 1824

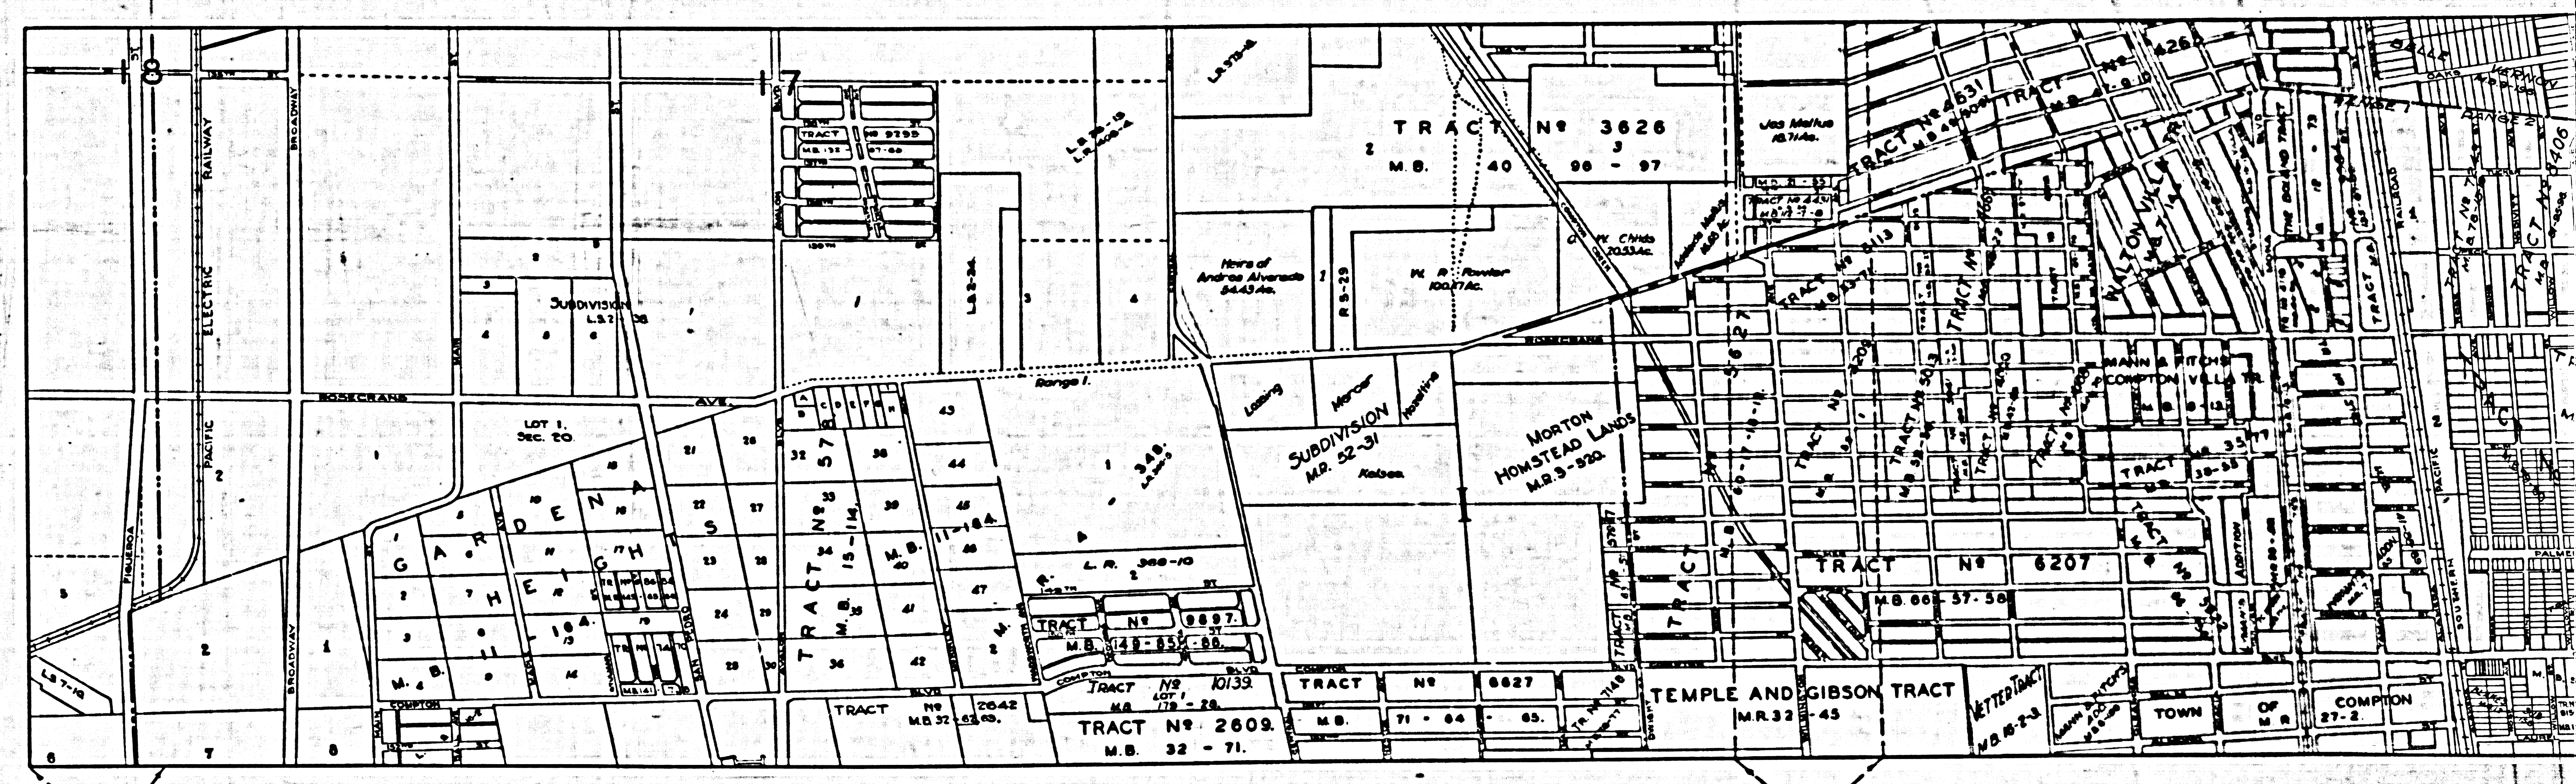

CONTINUED ON C.S.B-1824  
SHEET 1

SHEET NO. 9  
I.M. 26-5-D-3

SHEET NO. 8  
I.M. 26-DE-3

CONTRACT MAPS  
SHEET NO. 1 OF 9 SHEETS  
M.B. 1824

CSB-1649-1  
A5 OF A5