

COUNTY OF LOS ANGELES.
 MAP OF
BALDWIN AVENUE
 FROM
 PECK ROAD
 TO
 RAMONA BOULEVARD.
 COUNTY SURVEYORS MAP NO. B-1650
 SHEET NO. 2 OF 2 SHEETS.
 SCALE - 1 INCH = 50 FEET.

JOB NUMBER 8203.
 ALFRED JONES - COUNTY SURVEYOR.
 SURVEYED, OCT. 1940 - SEPT. 1942.
 SURVEYED UNDER INSTRUCTIONS OF THE
 BOARD OF SUPERVISORS PER ORDER DATED
 OCTOBER 6, 1937.
 BEARINGS ARE BASED ON THE BEARING OF
 BALDWIN AVENUE PER C.S. B-111-3.
 F.B. 850-3-107
 FIELD WORK BY.....WAMILLER.
 OFFICE WORK BY.....J.D. PRICE.
 CHECKED BY.....A.A. ROESER.

INDEX 37-44

CSB-1650-2
 A1 OF A4
























10810.

CENTRAL AVE.


CENTRAL

AVE.

CENTRAL

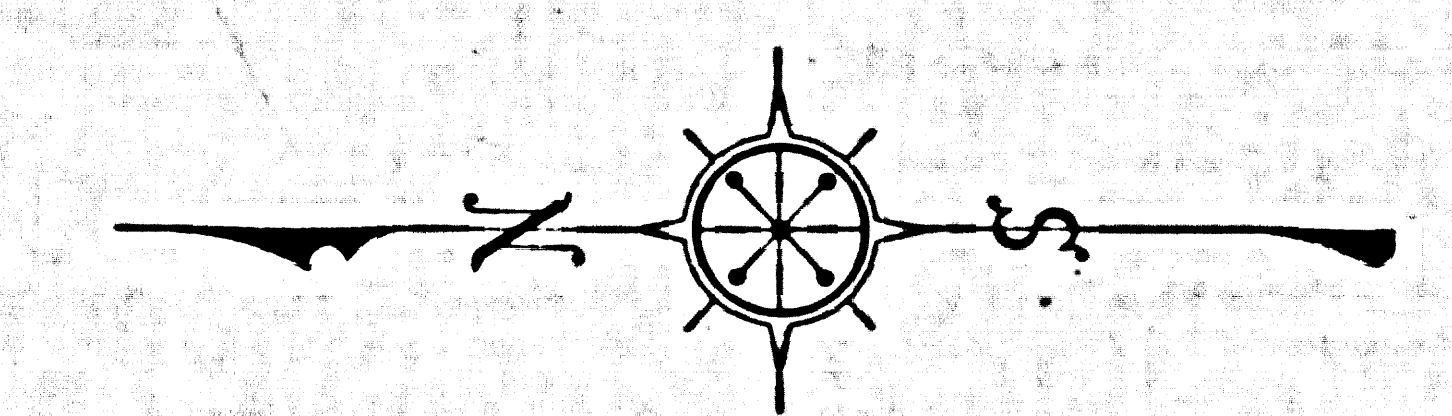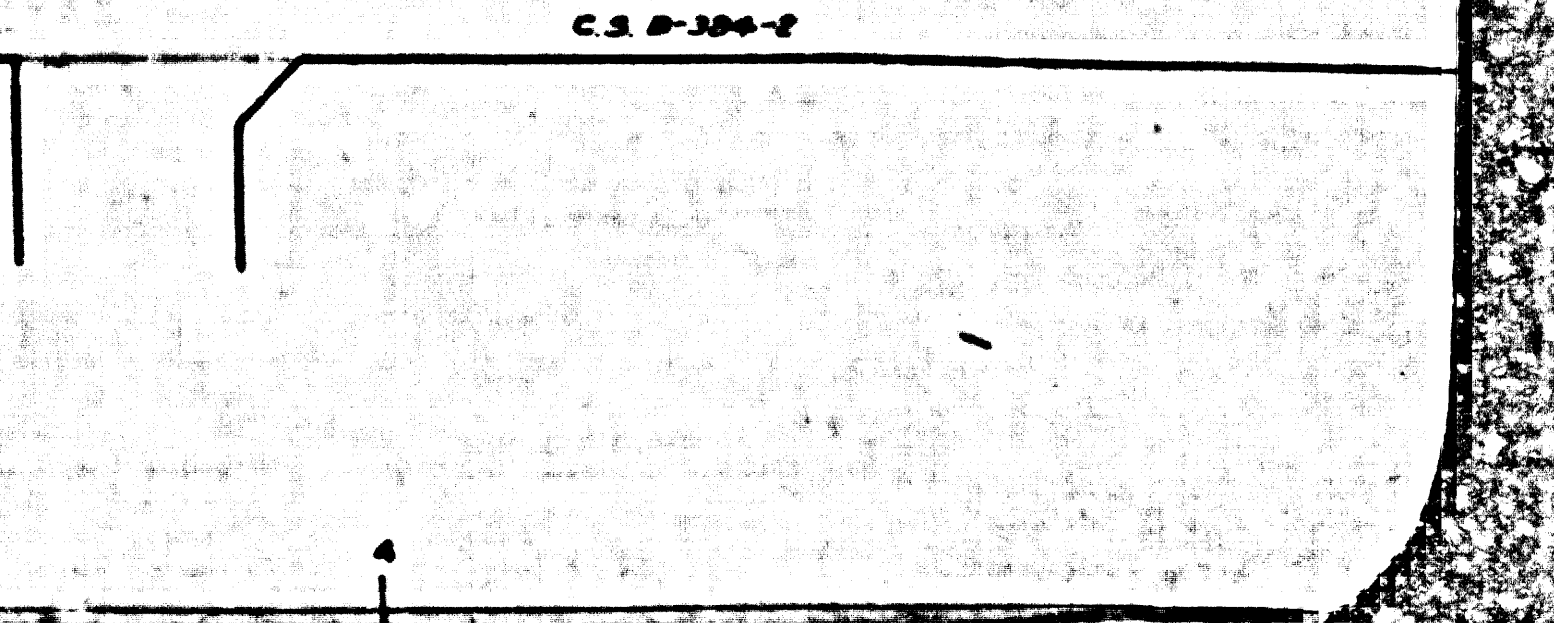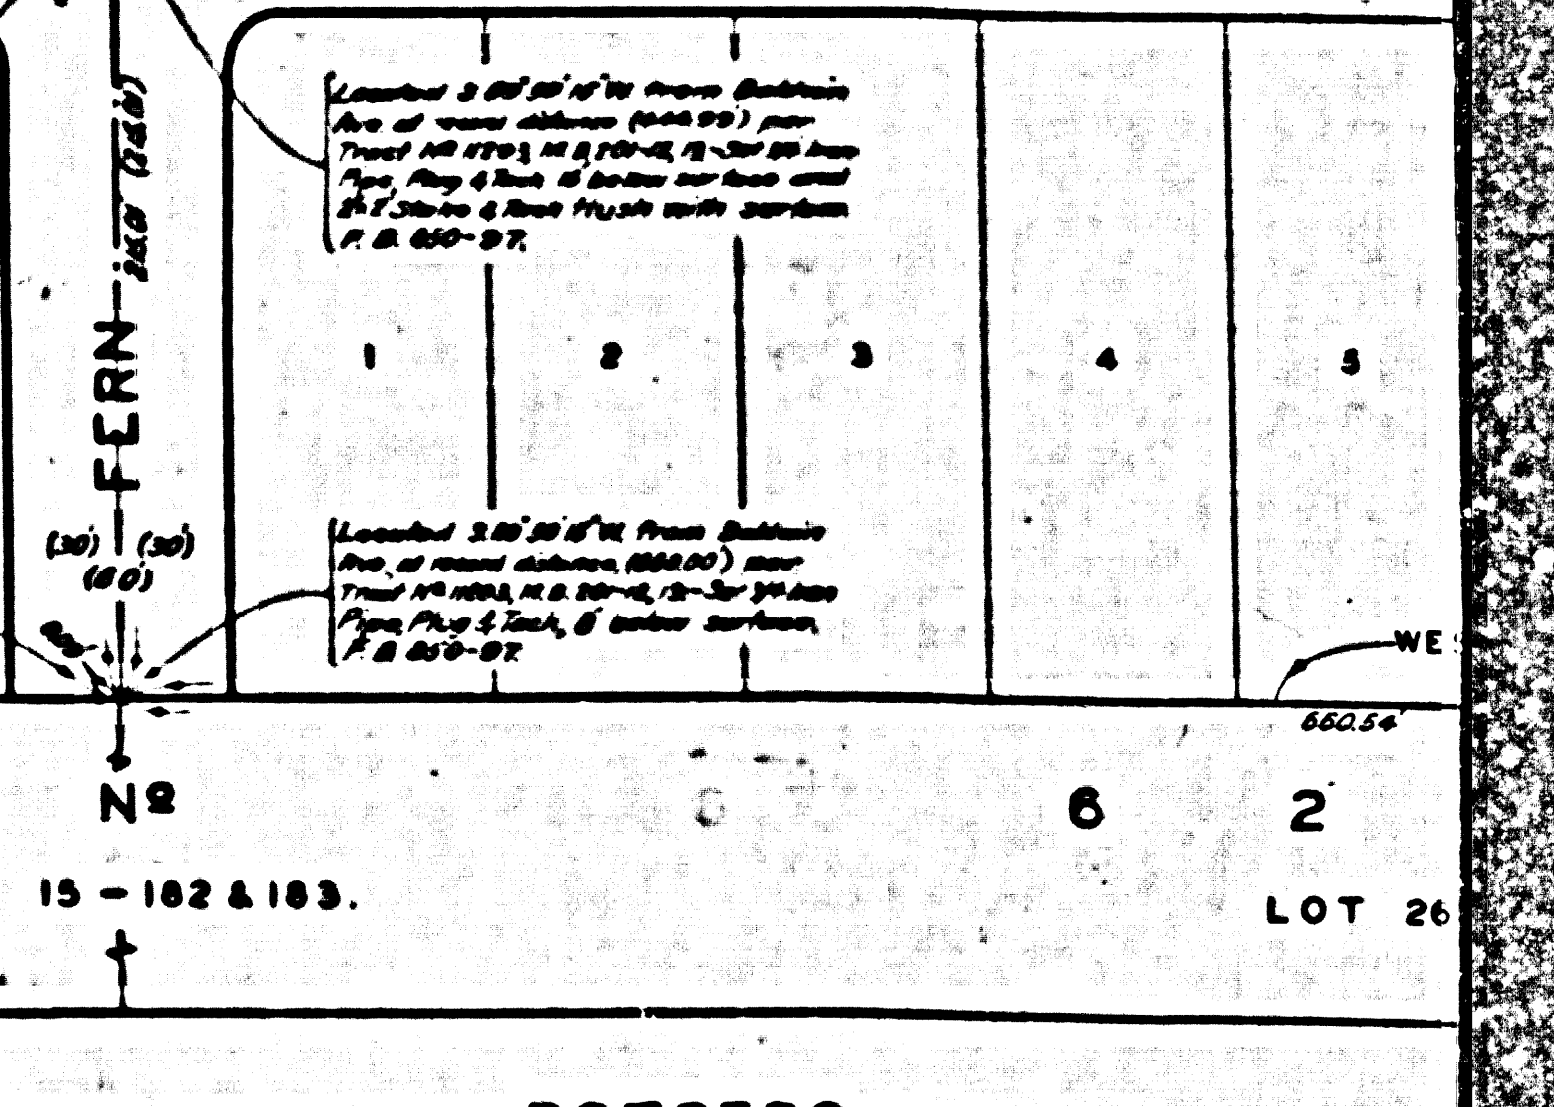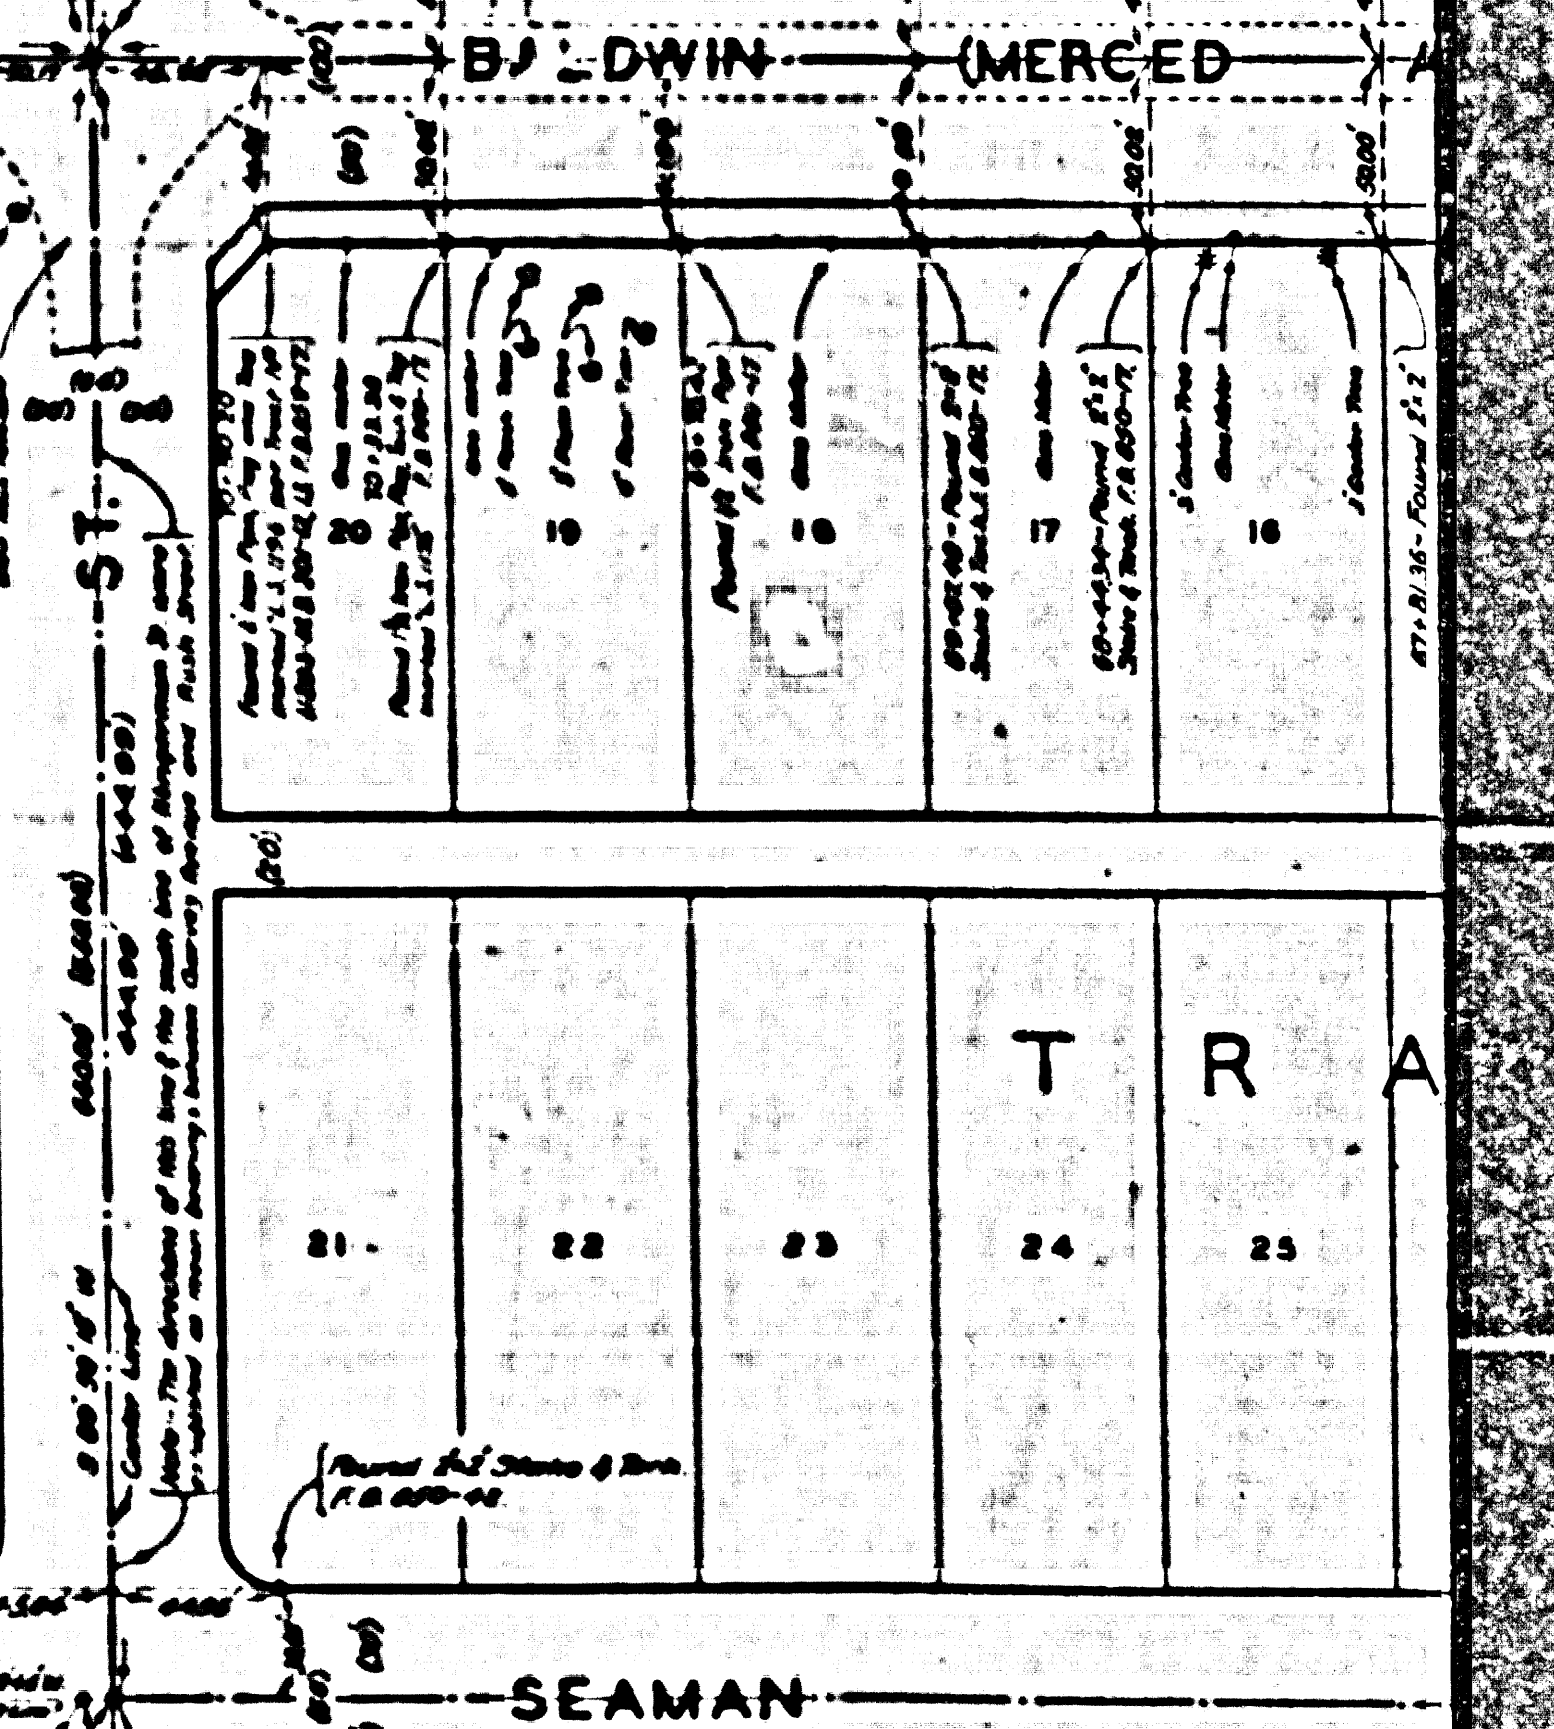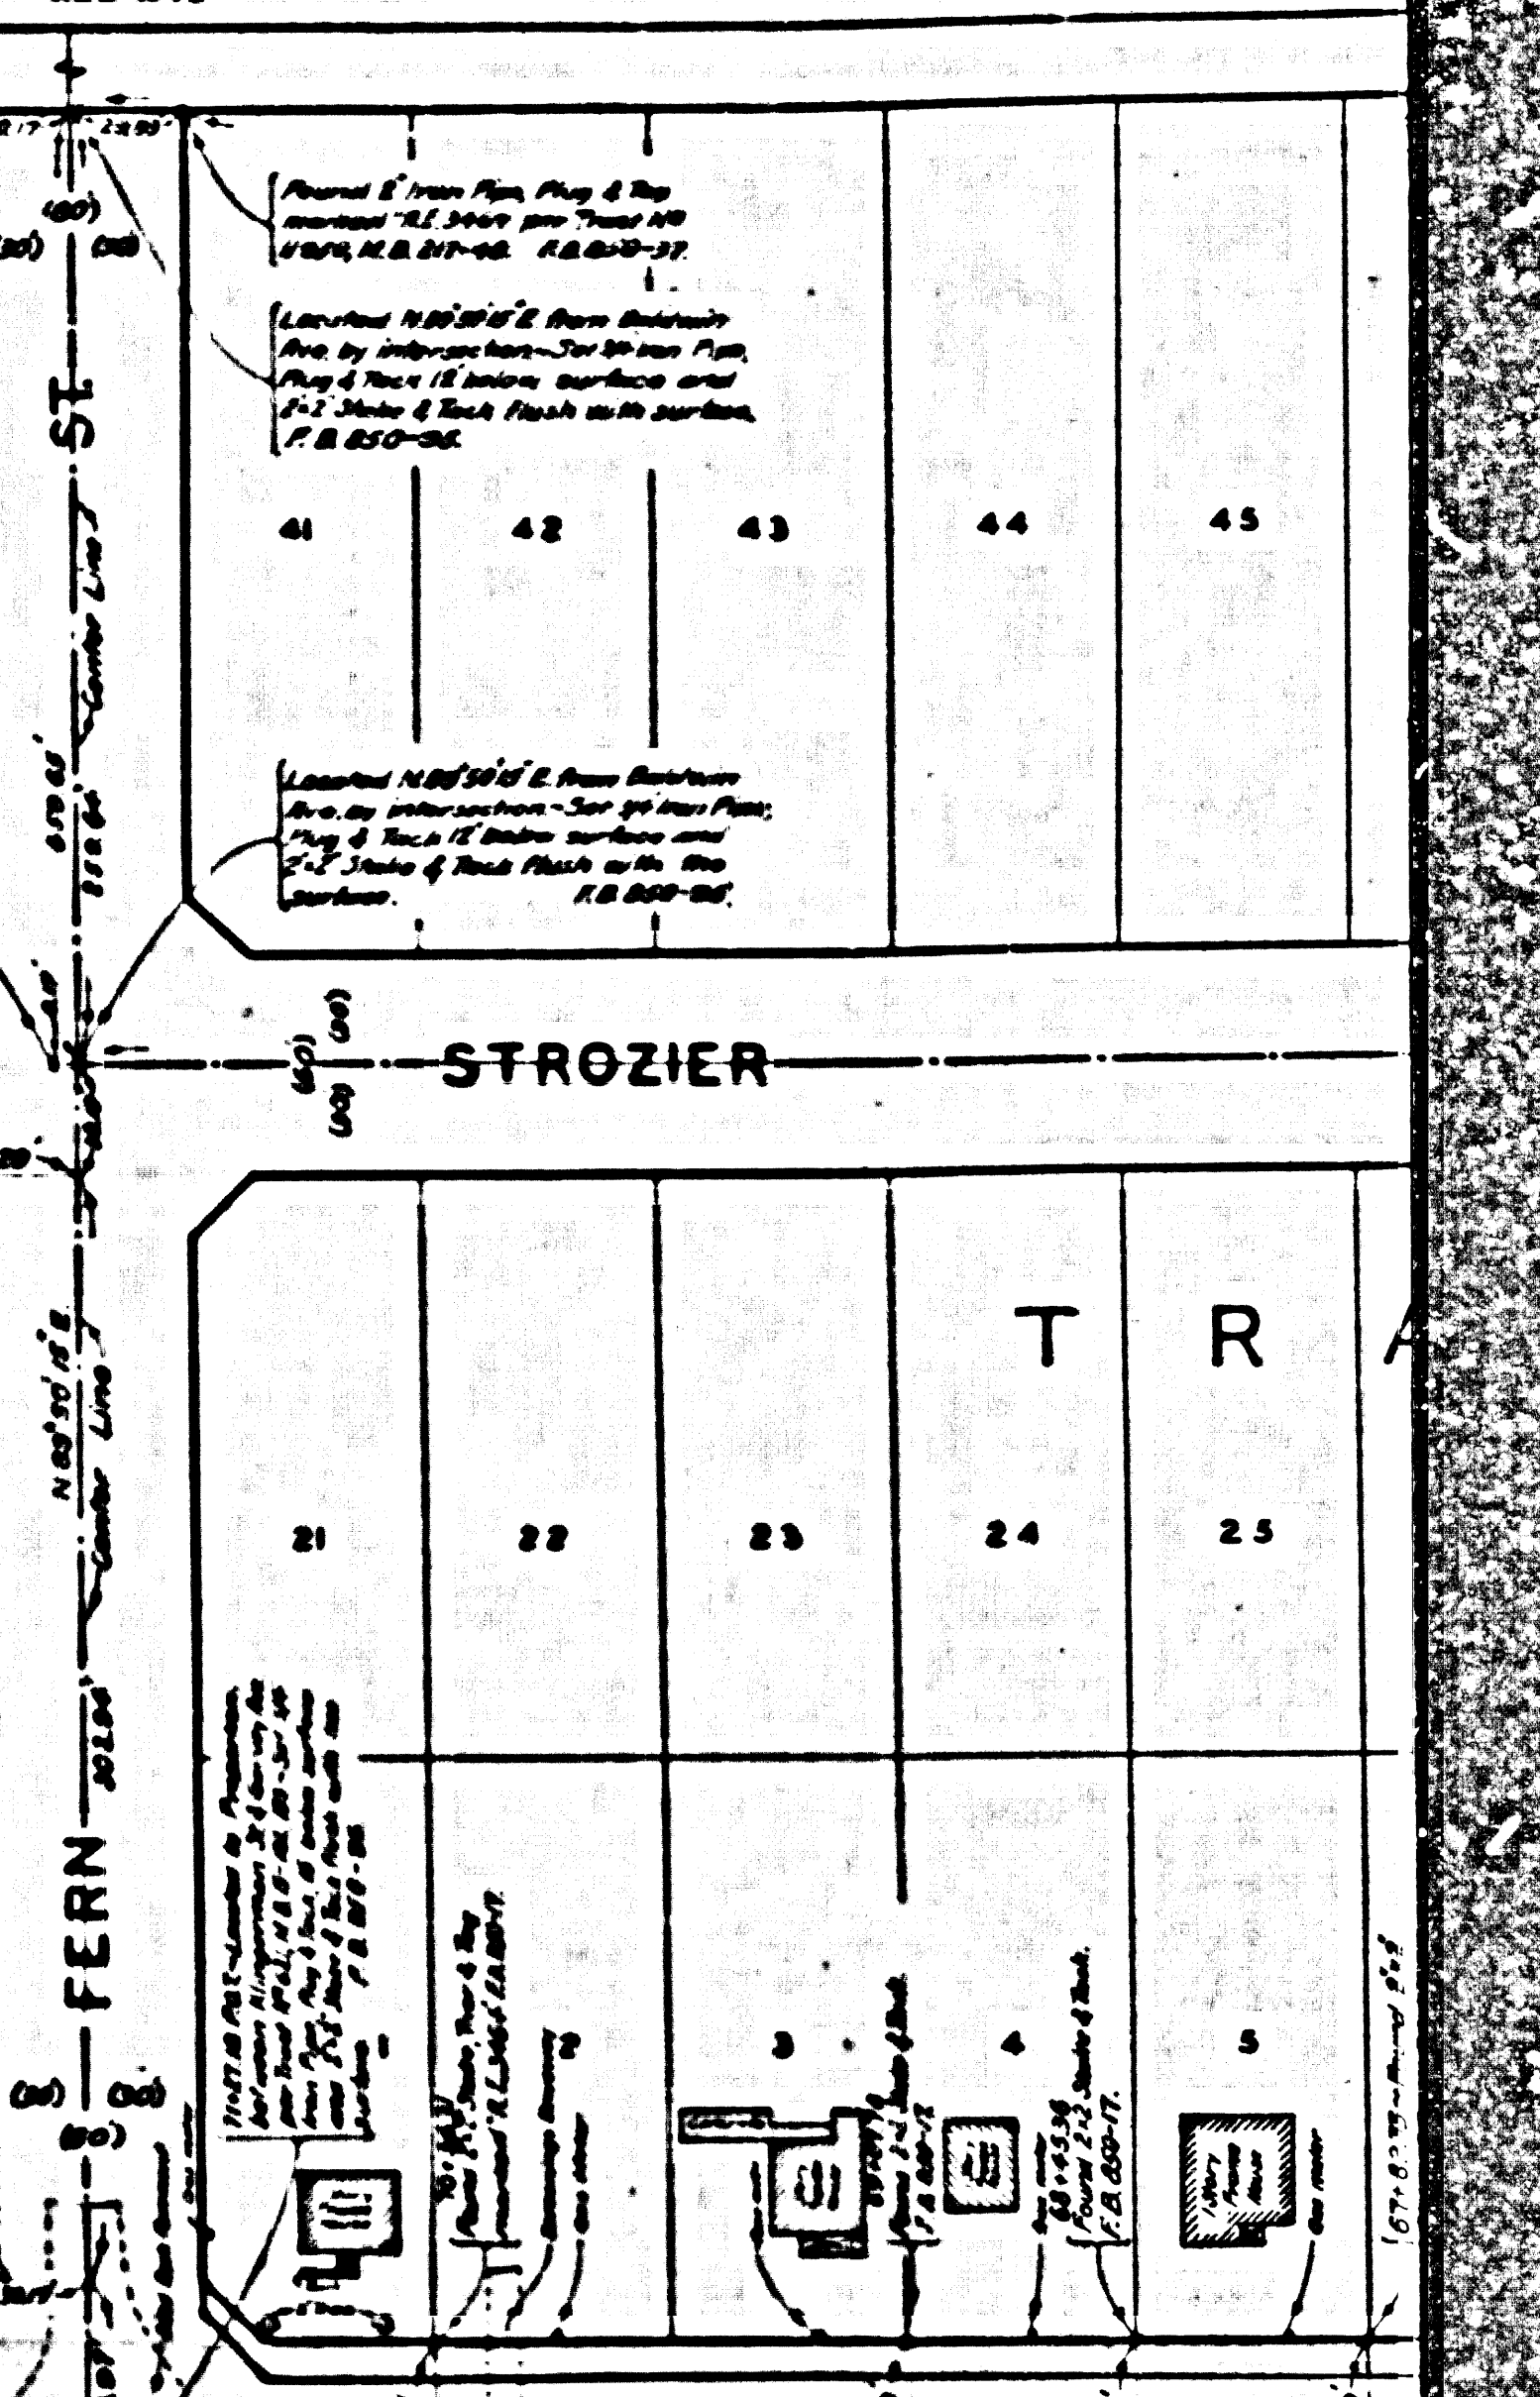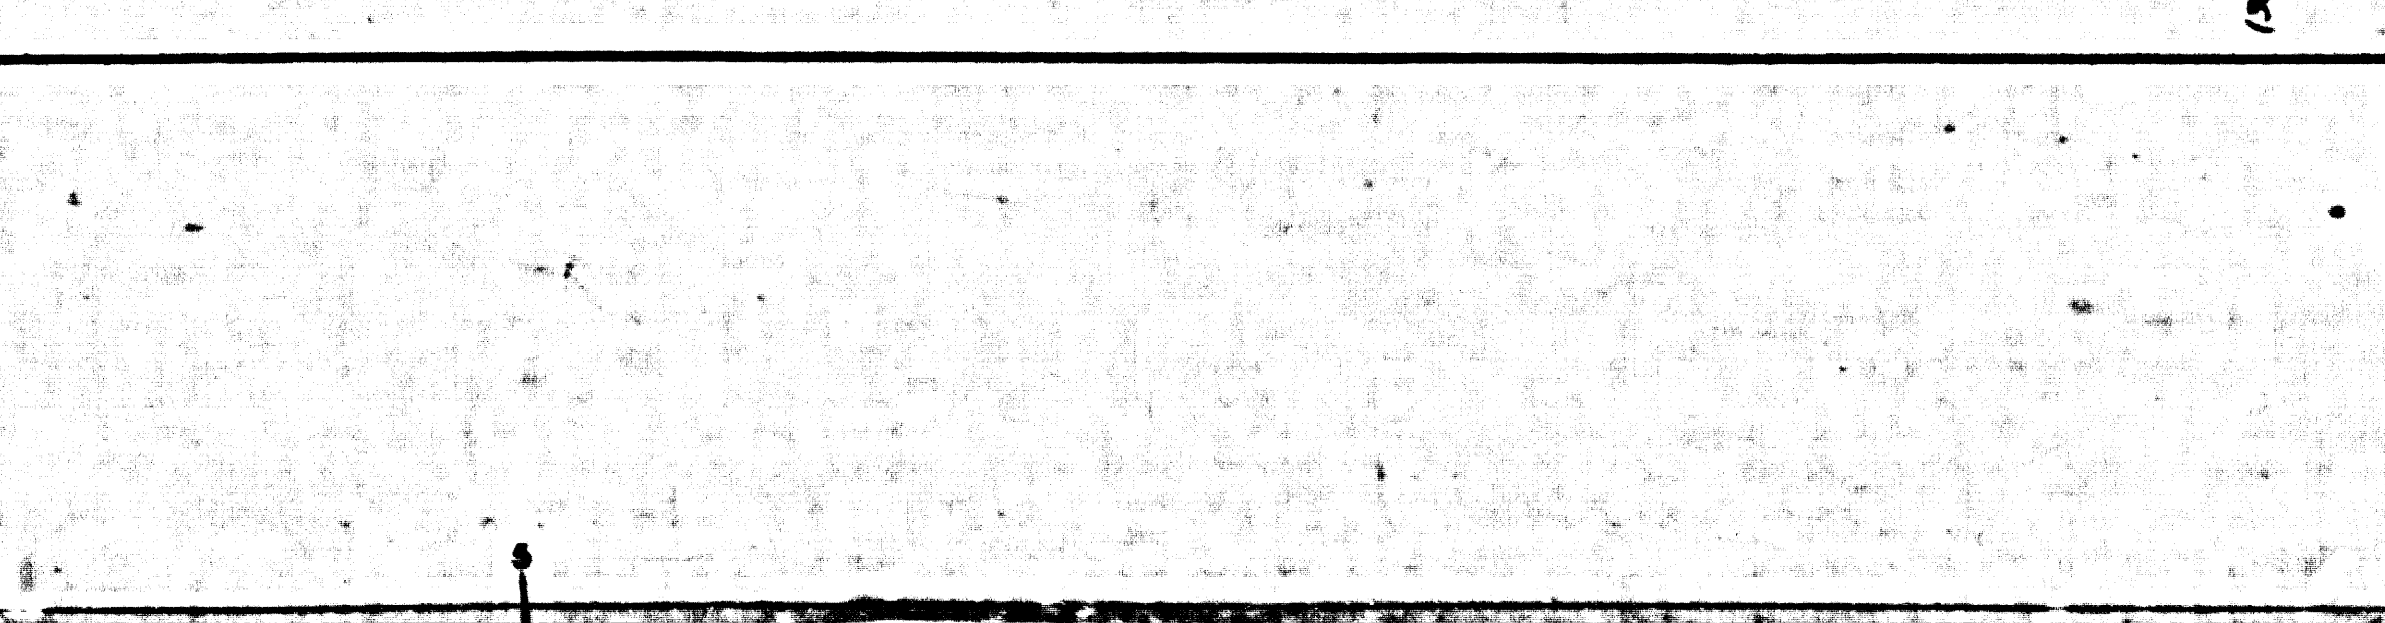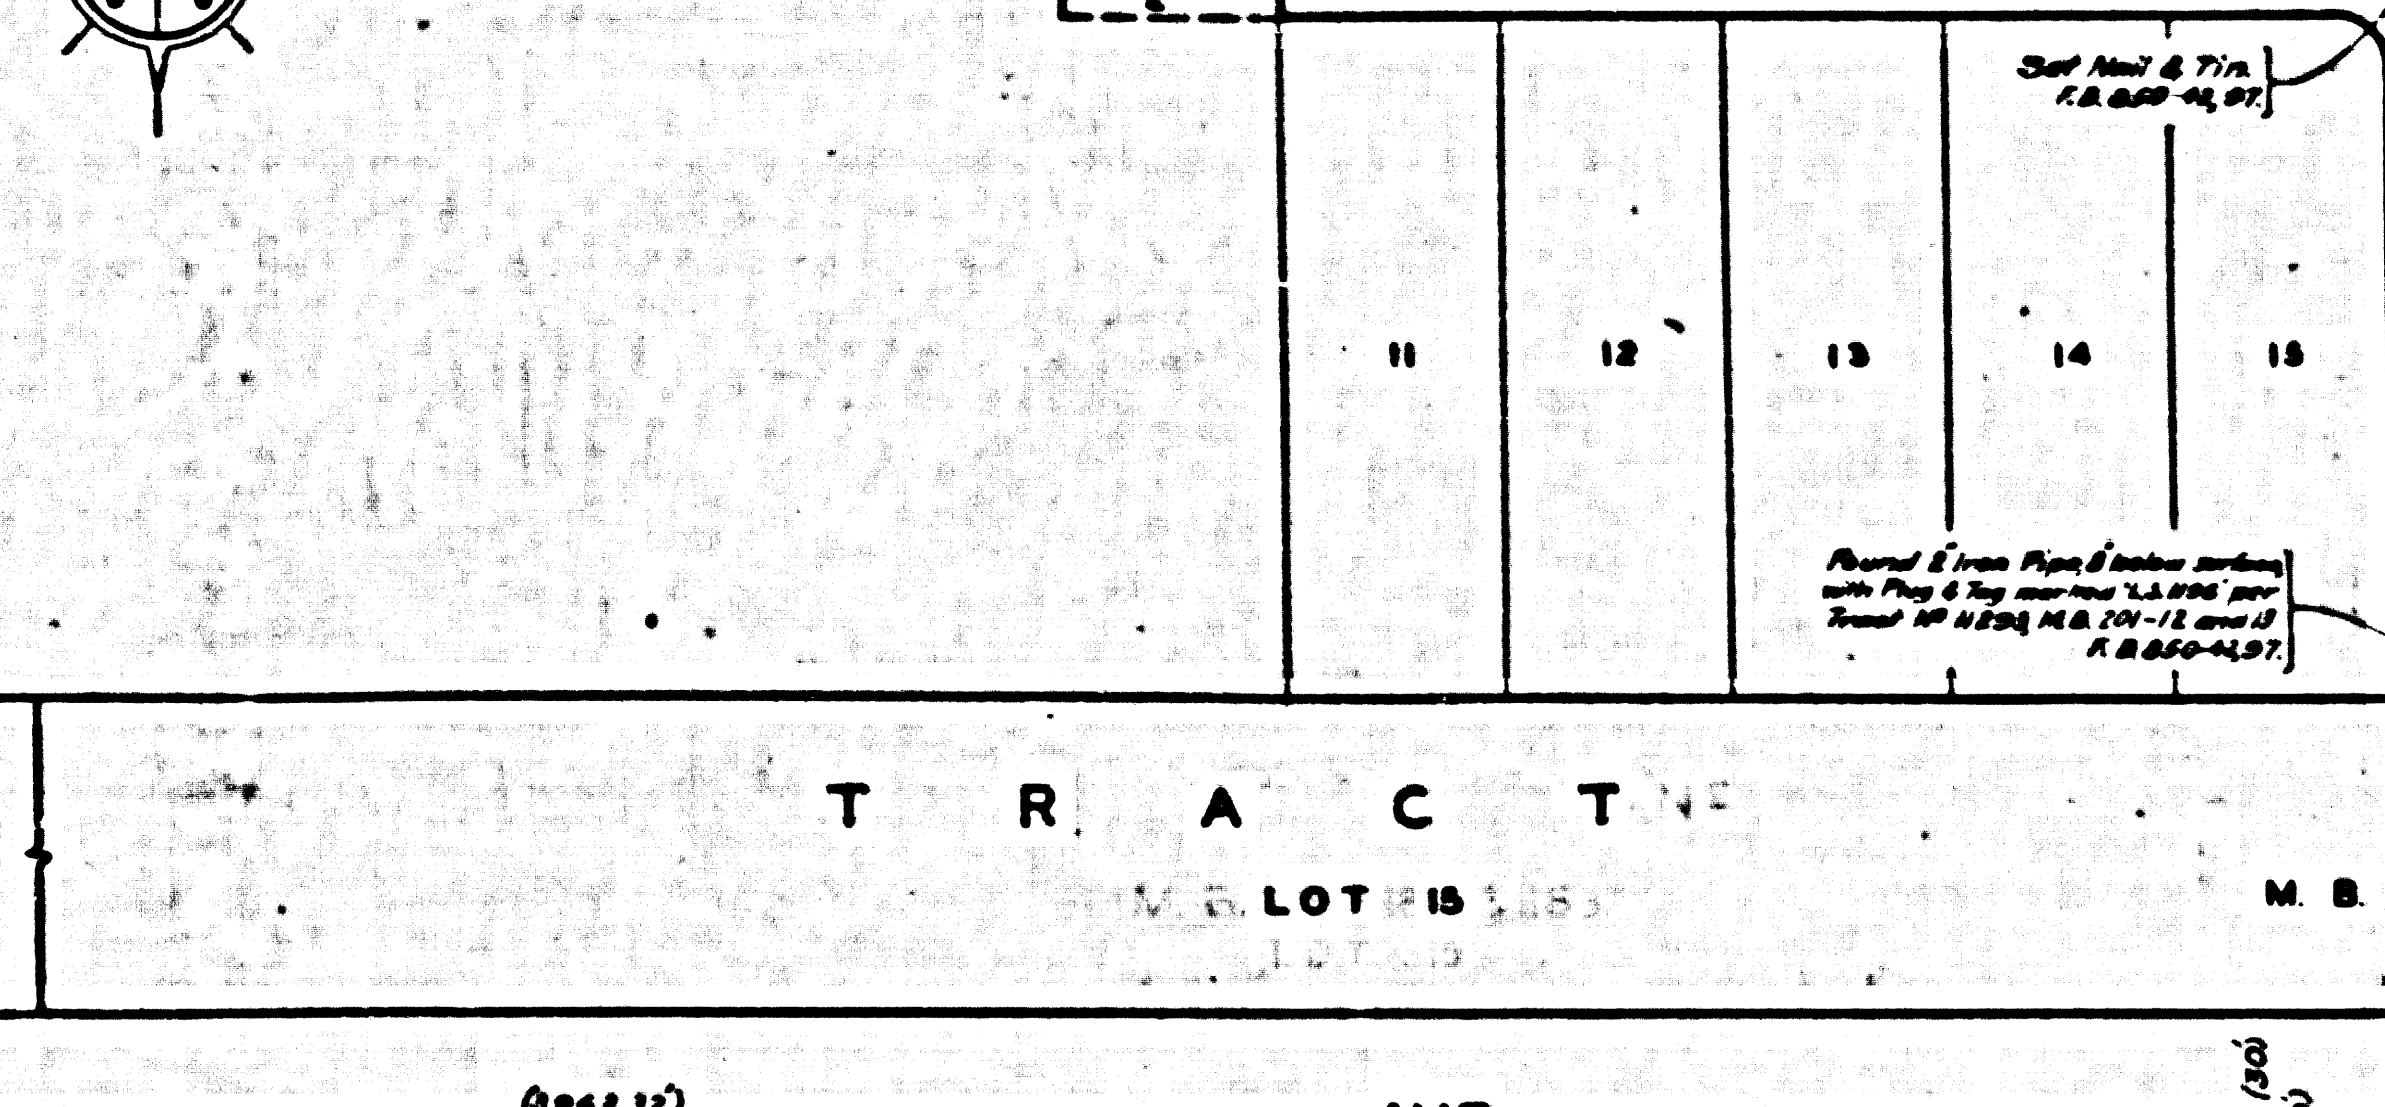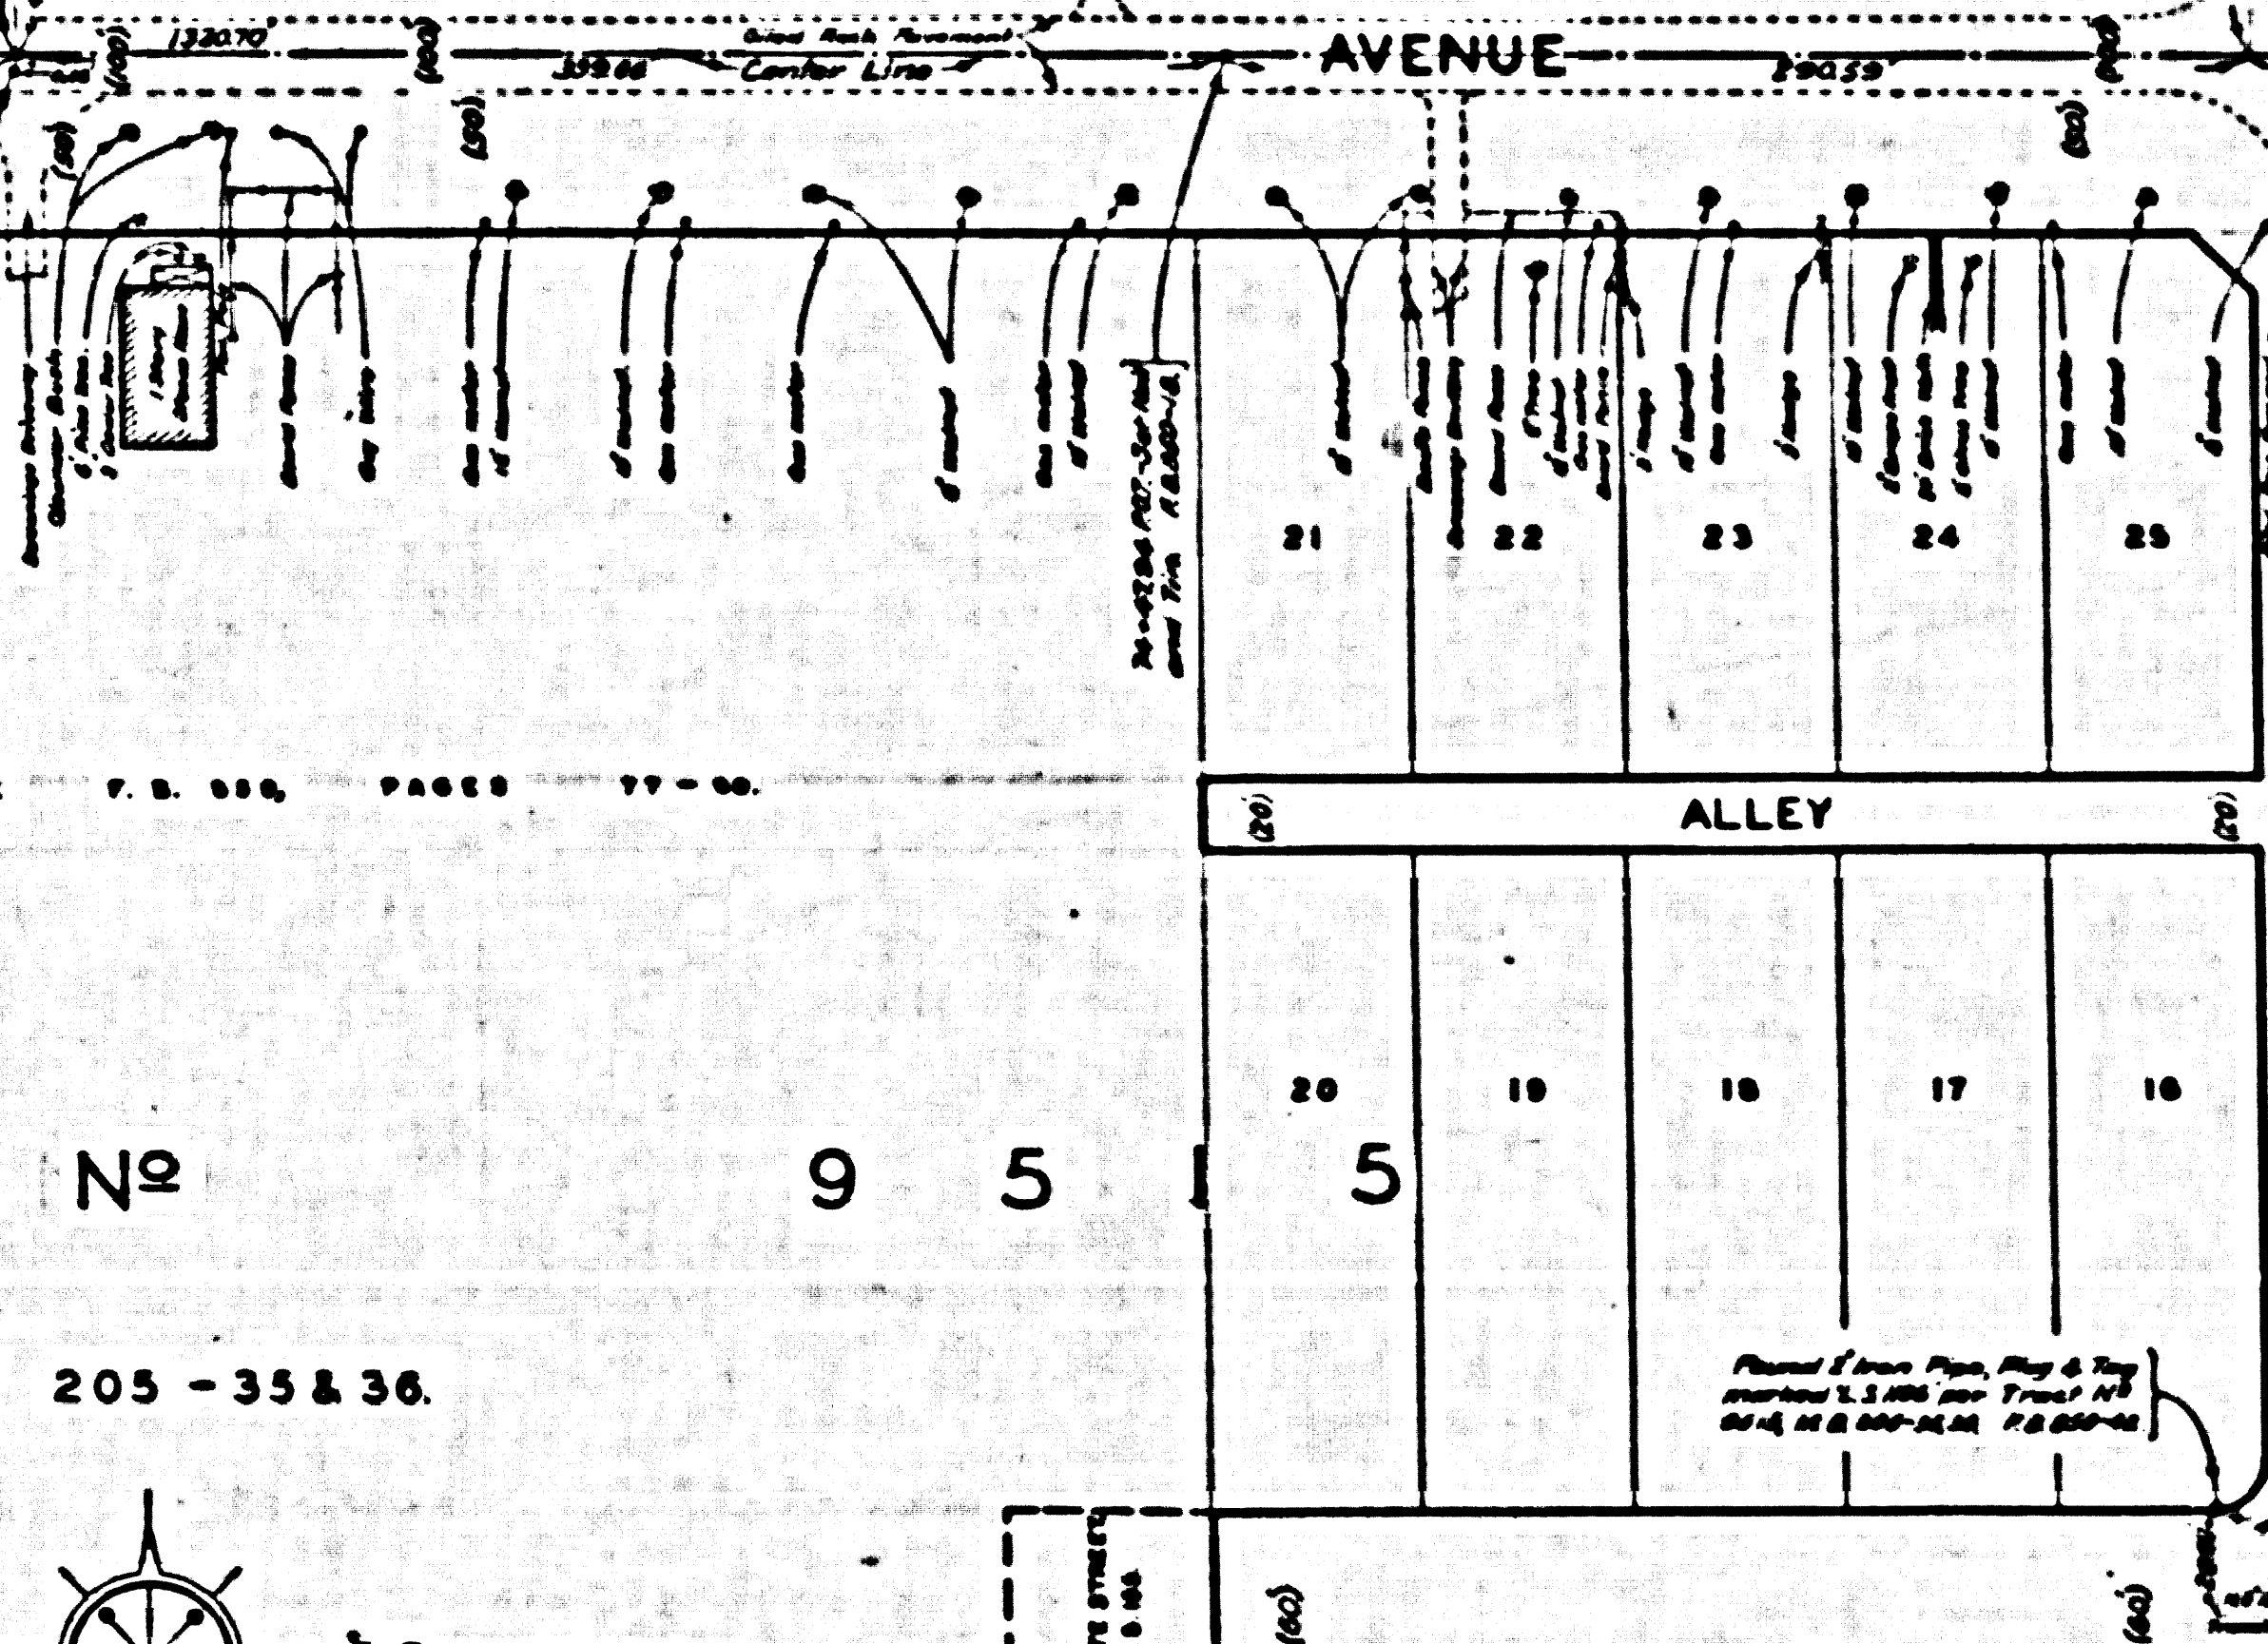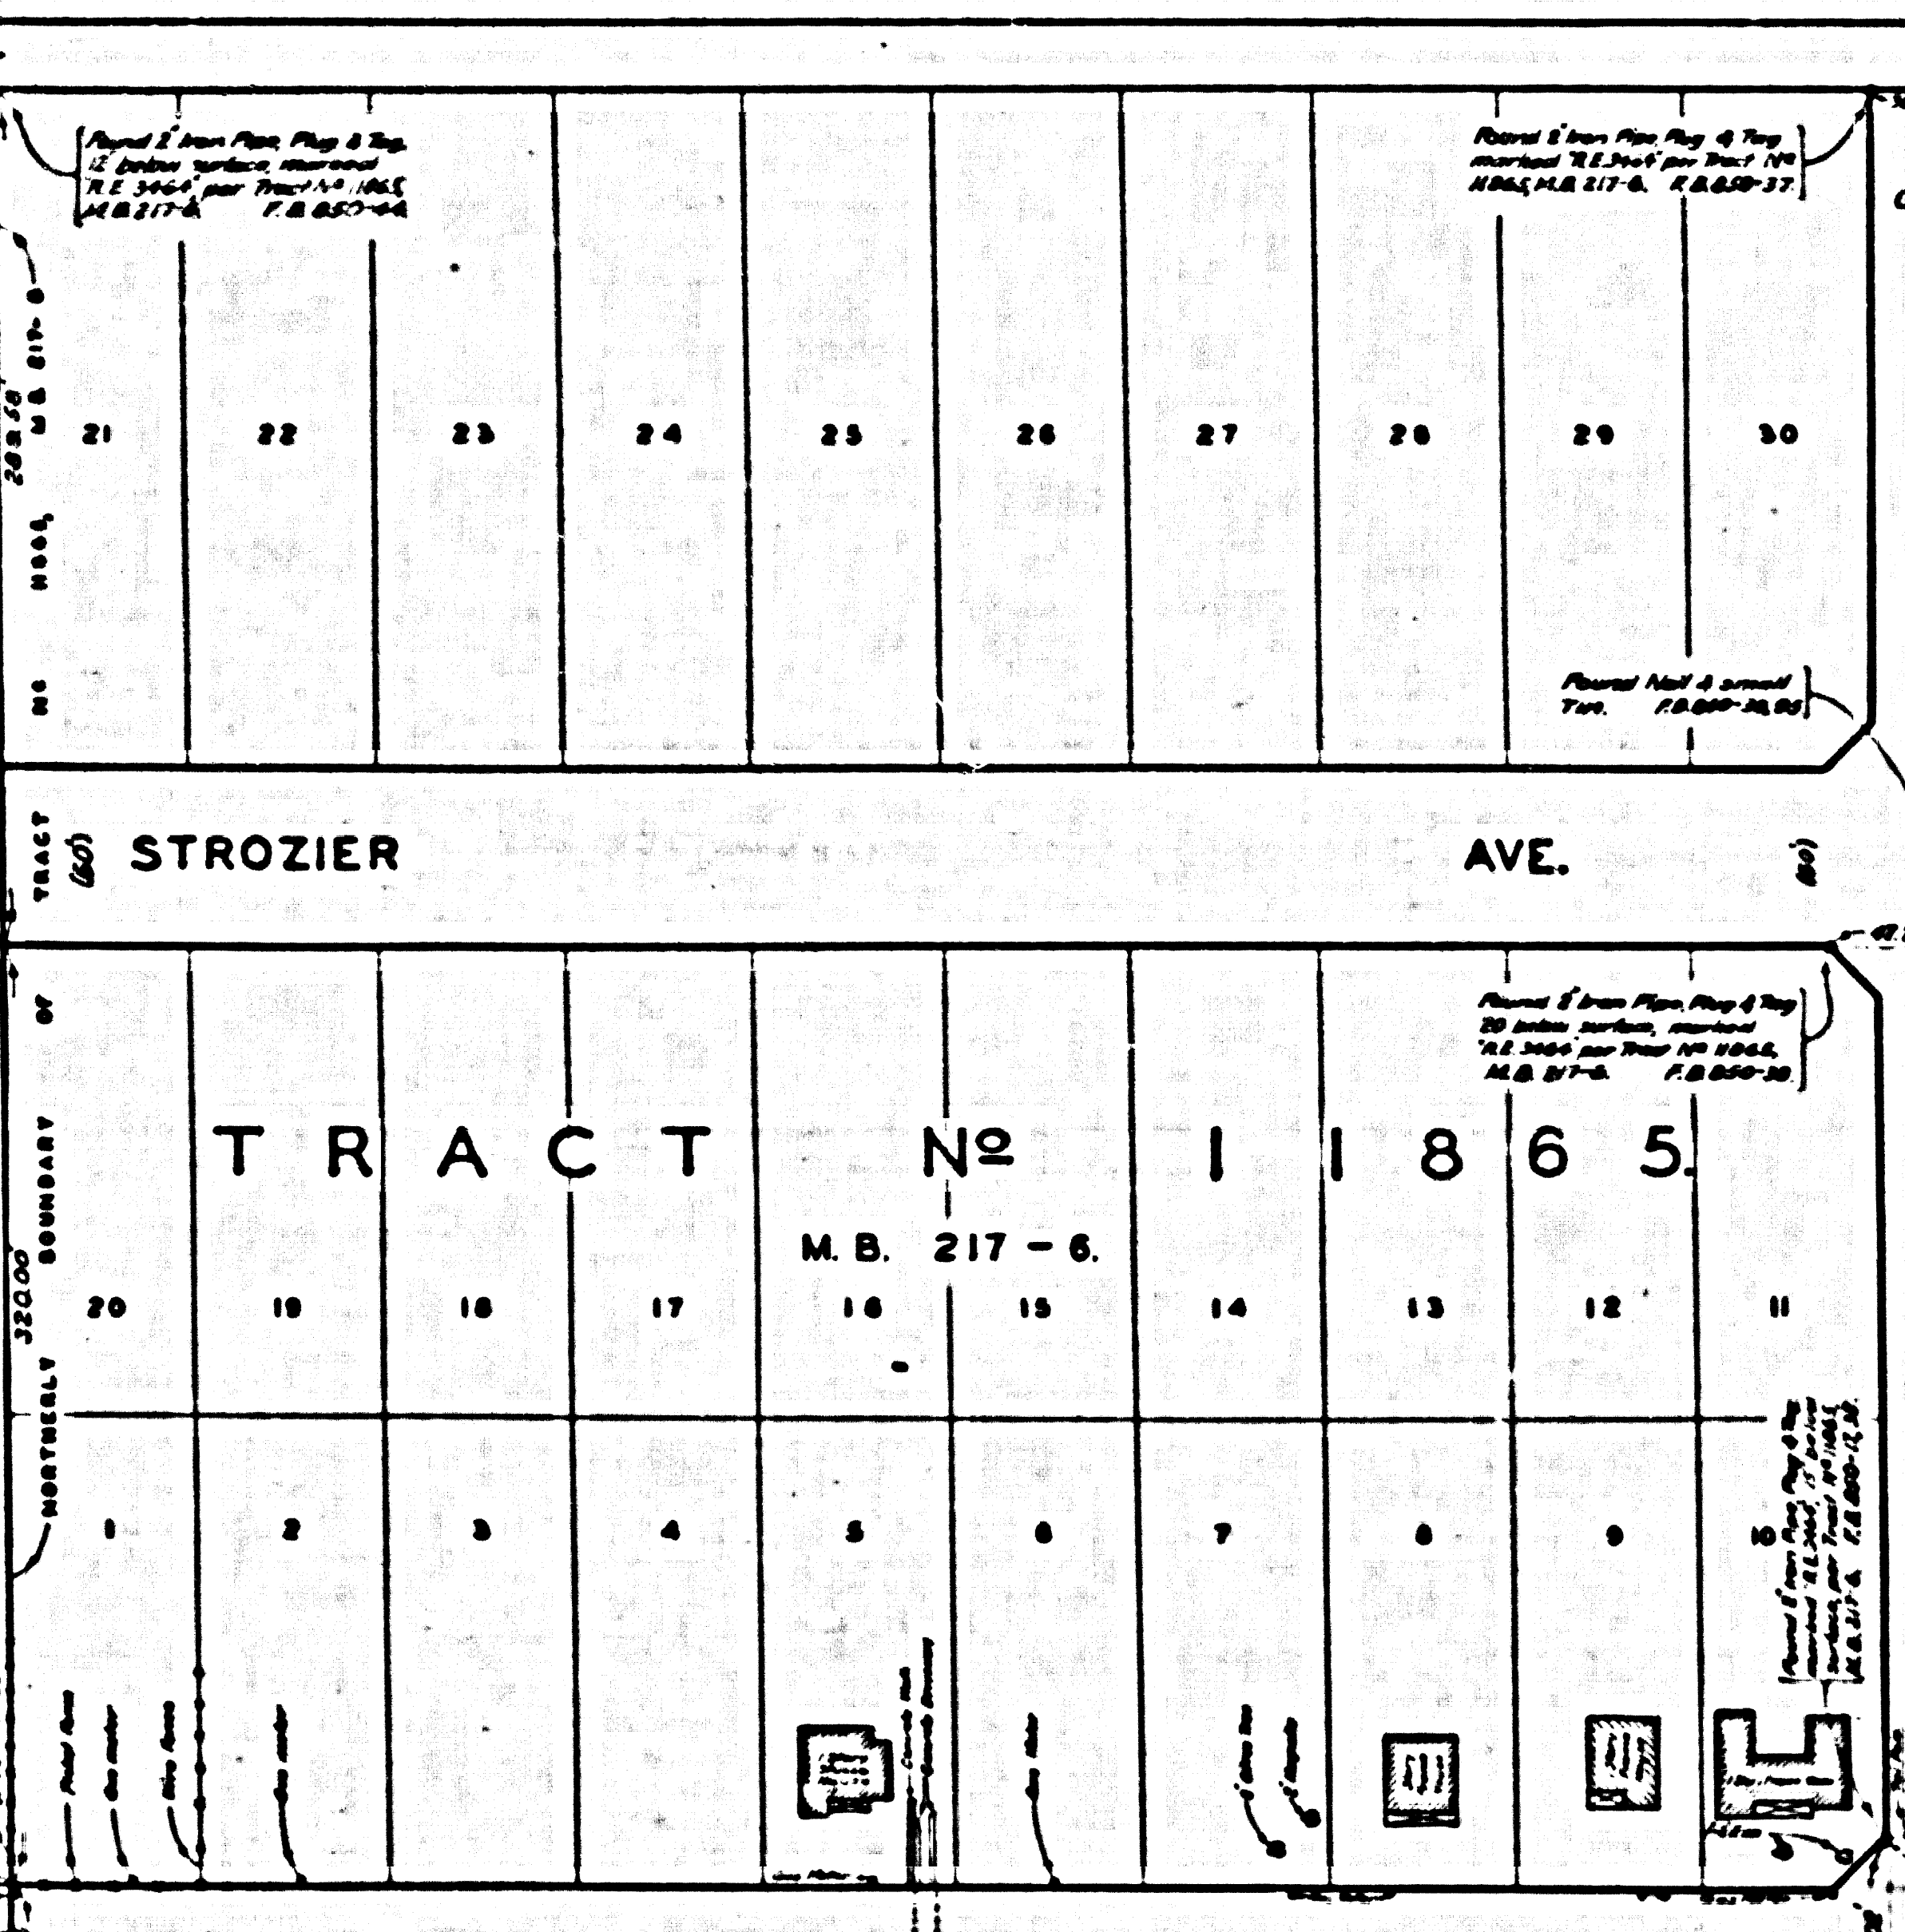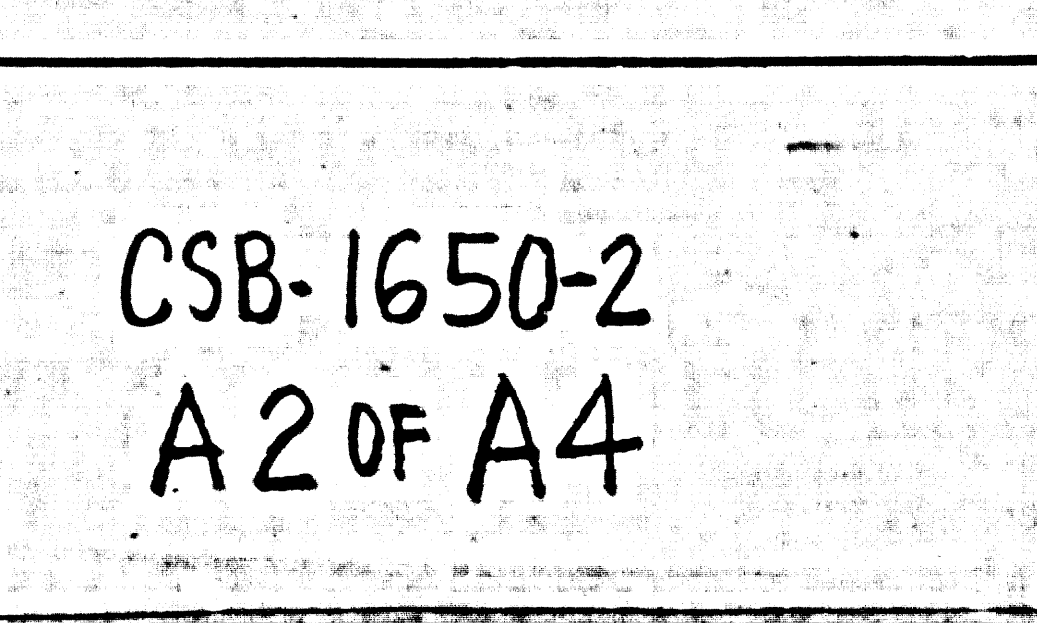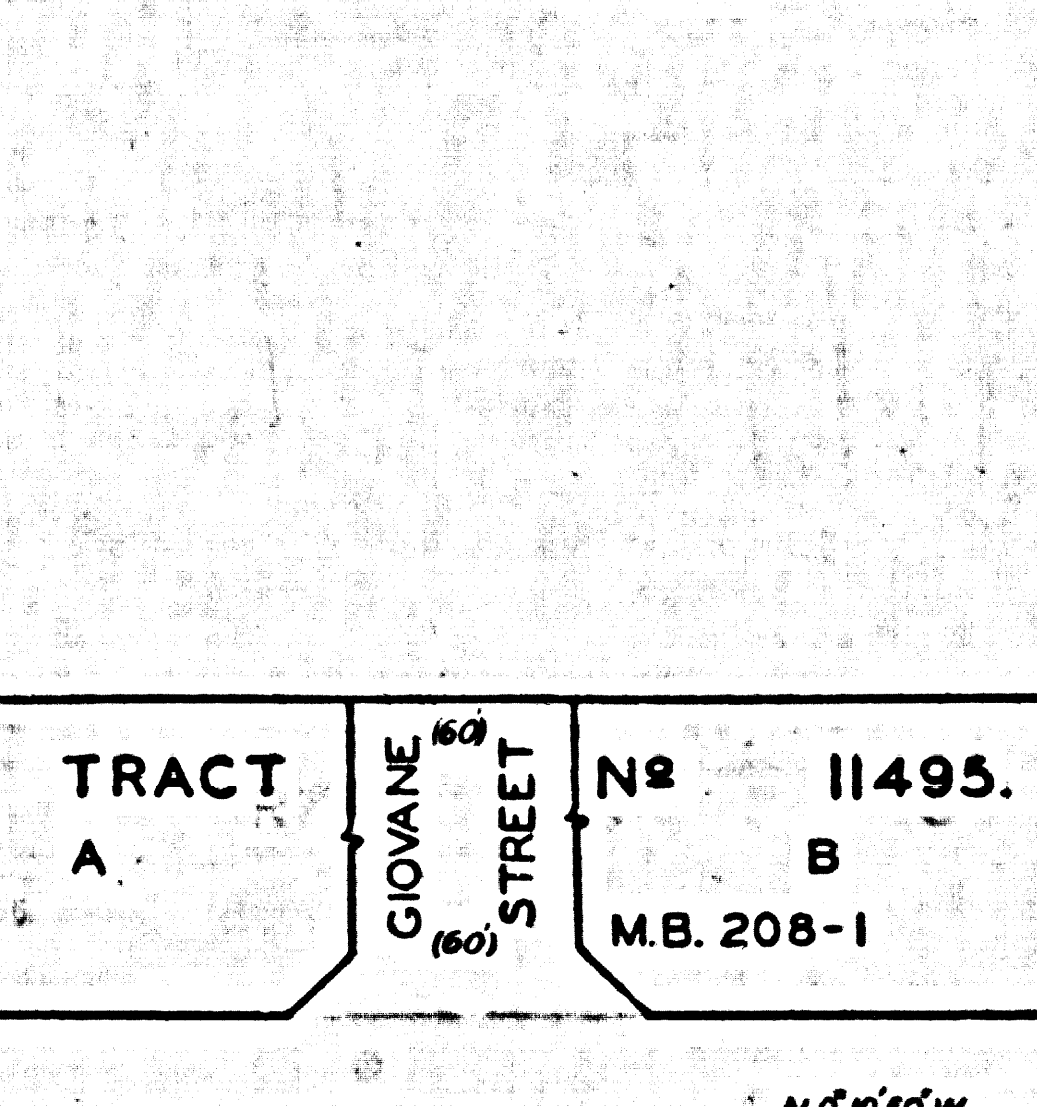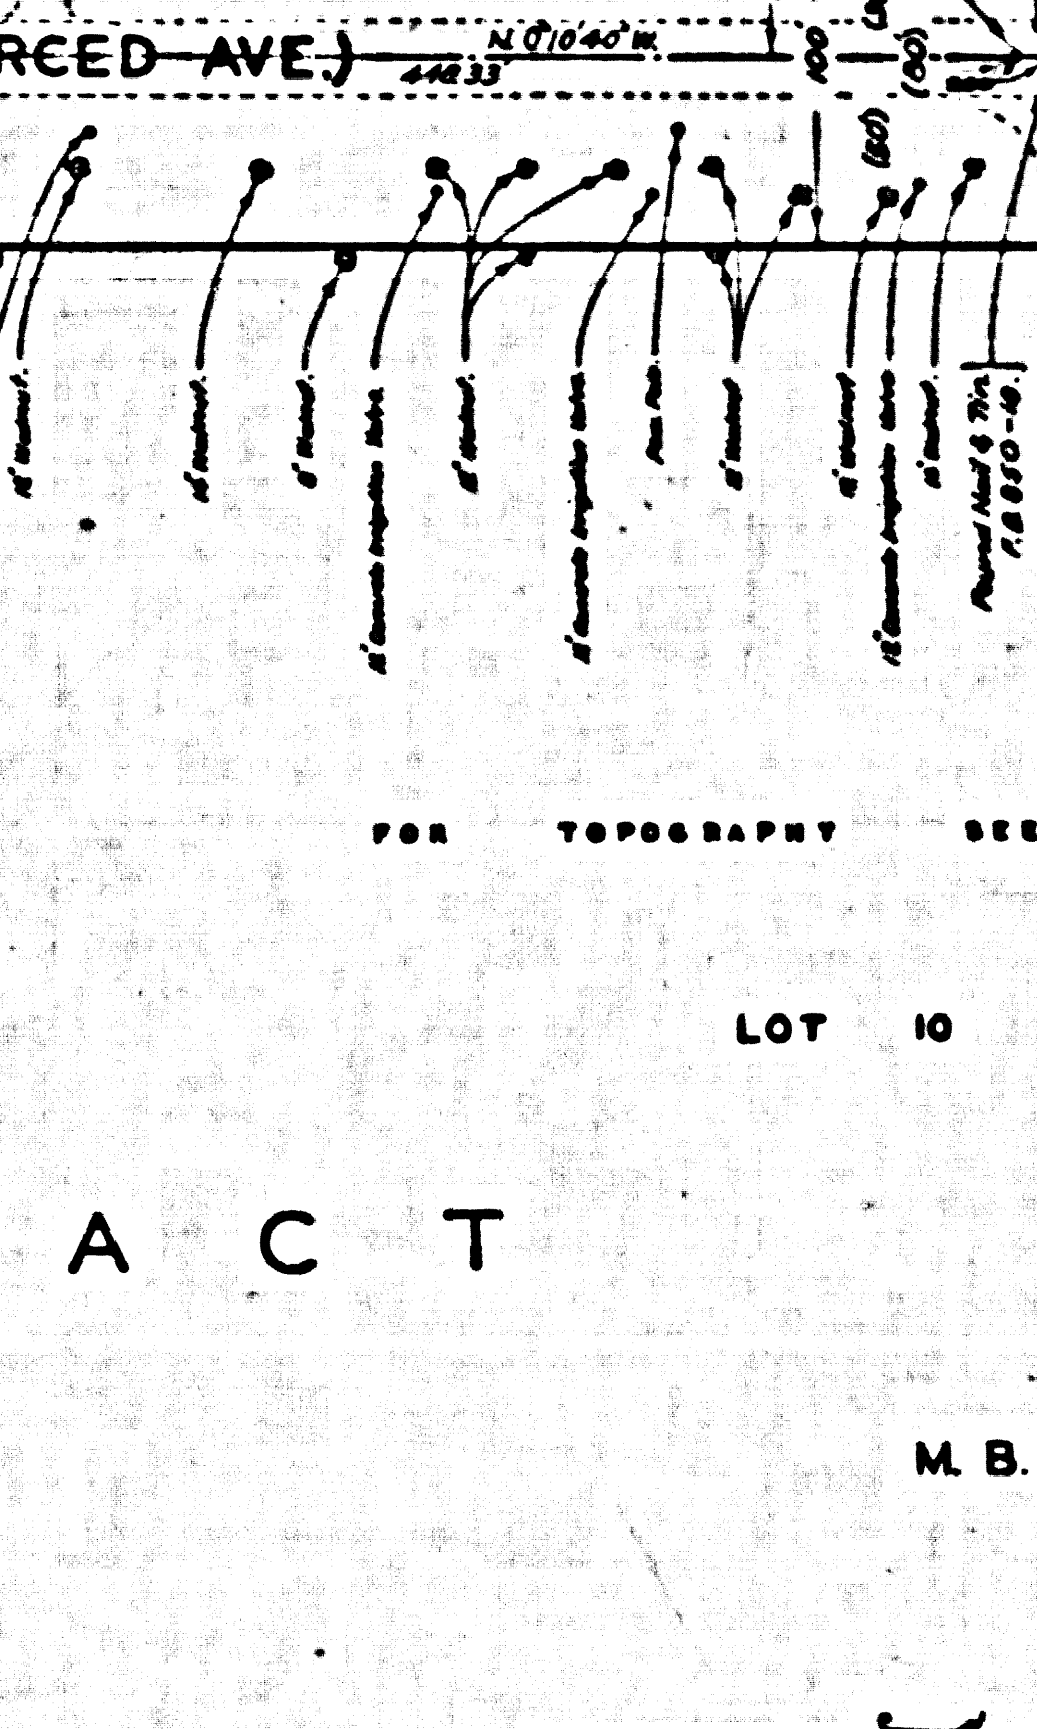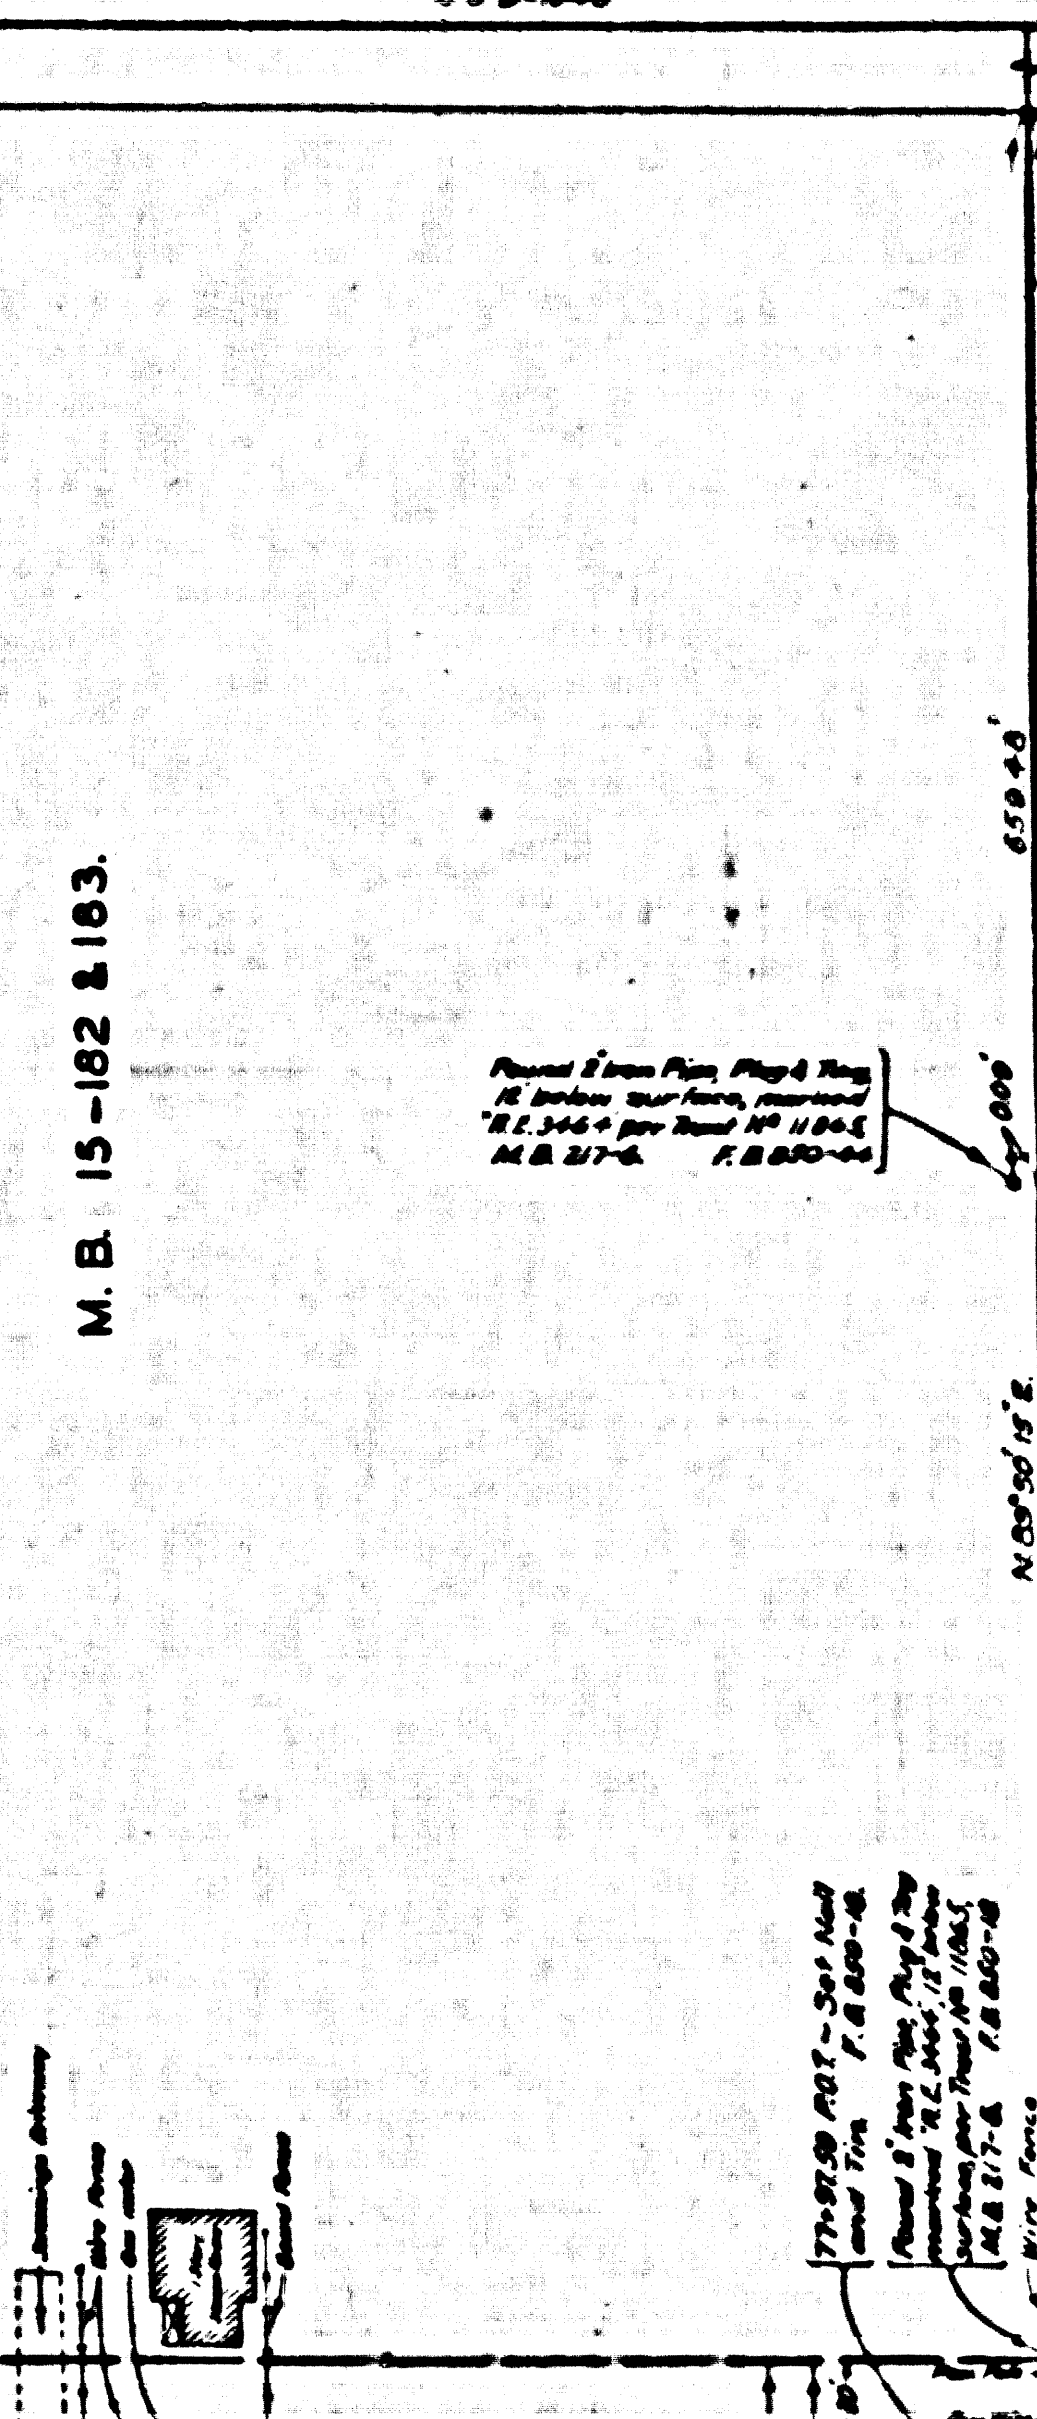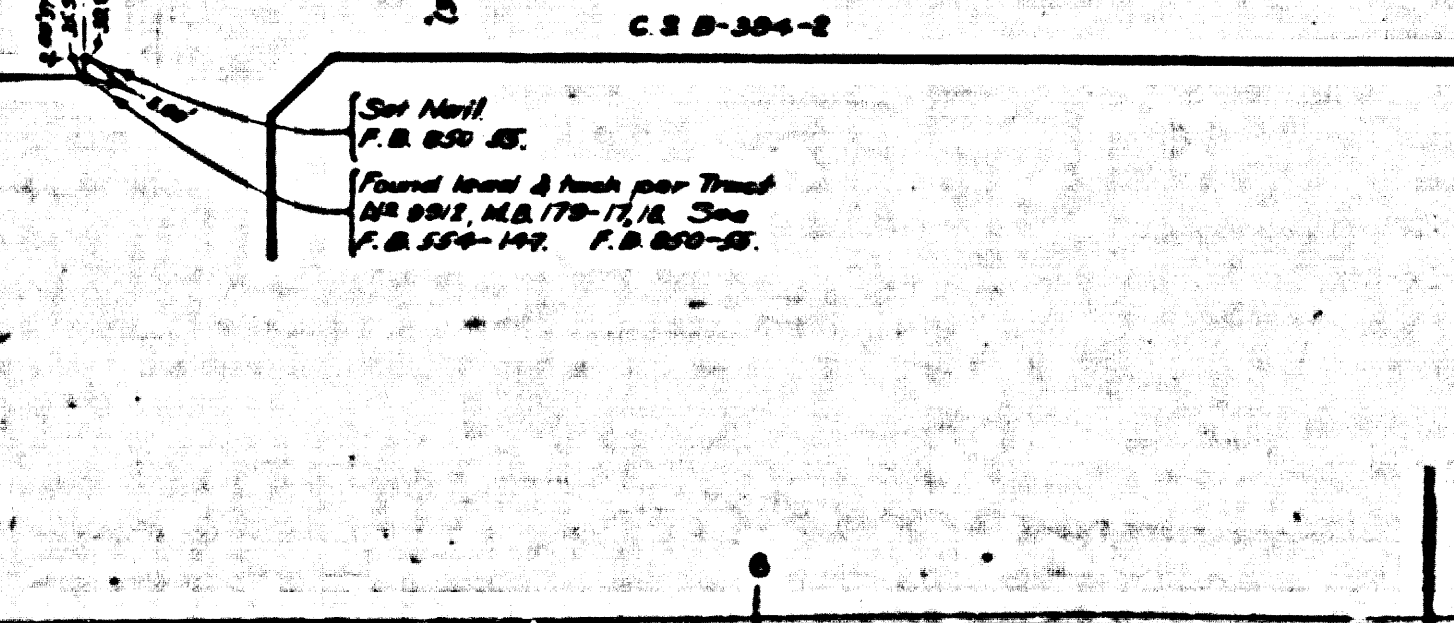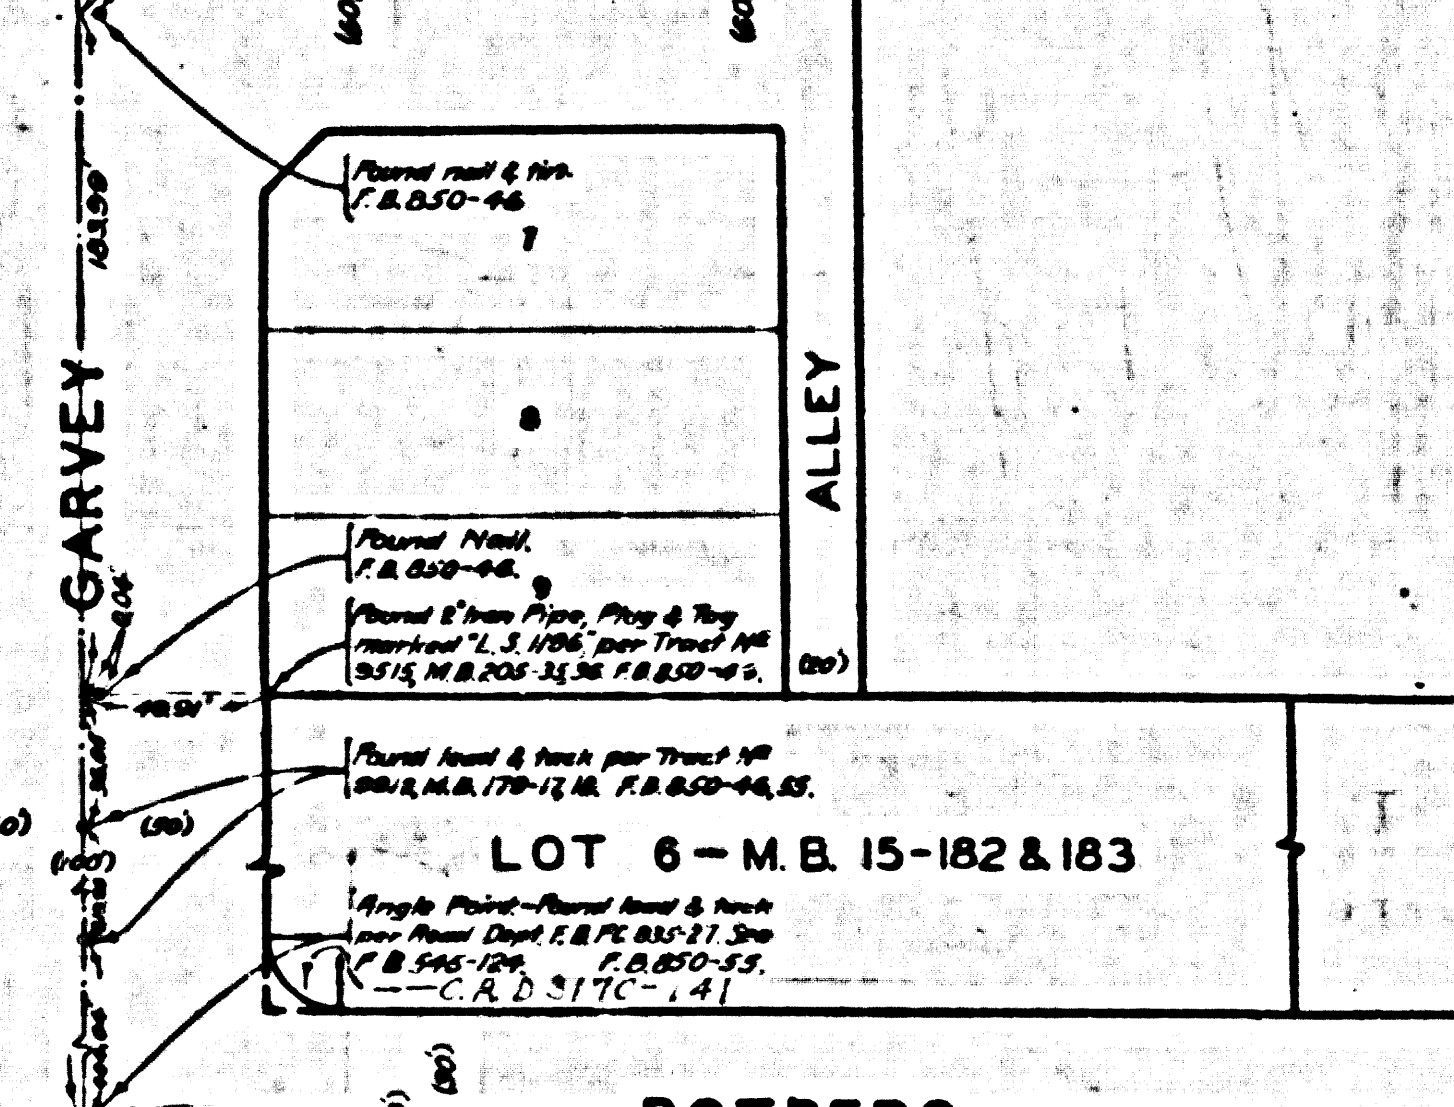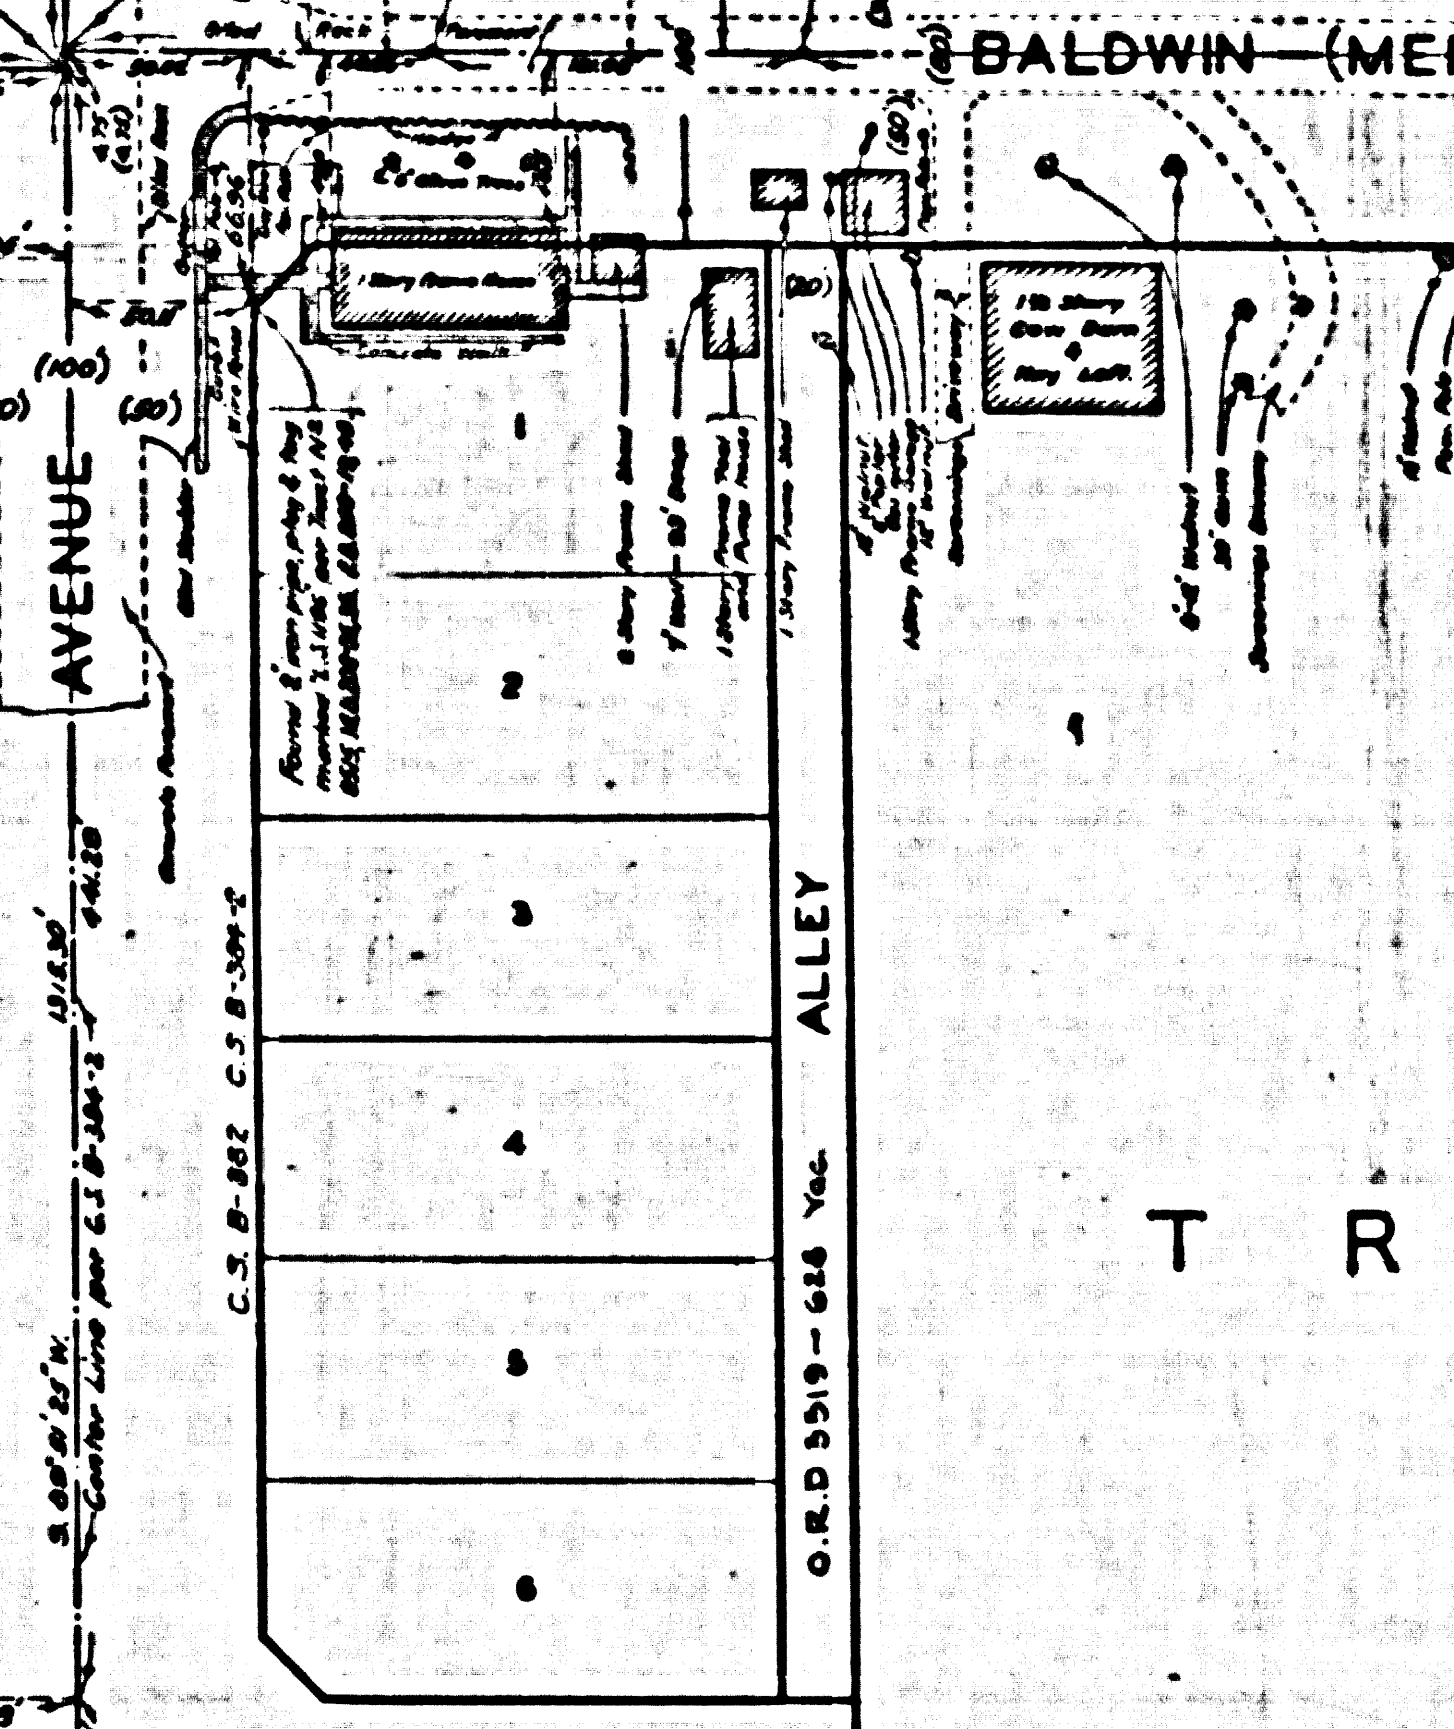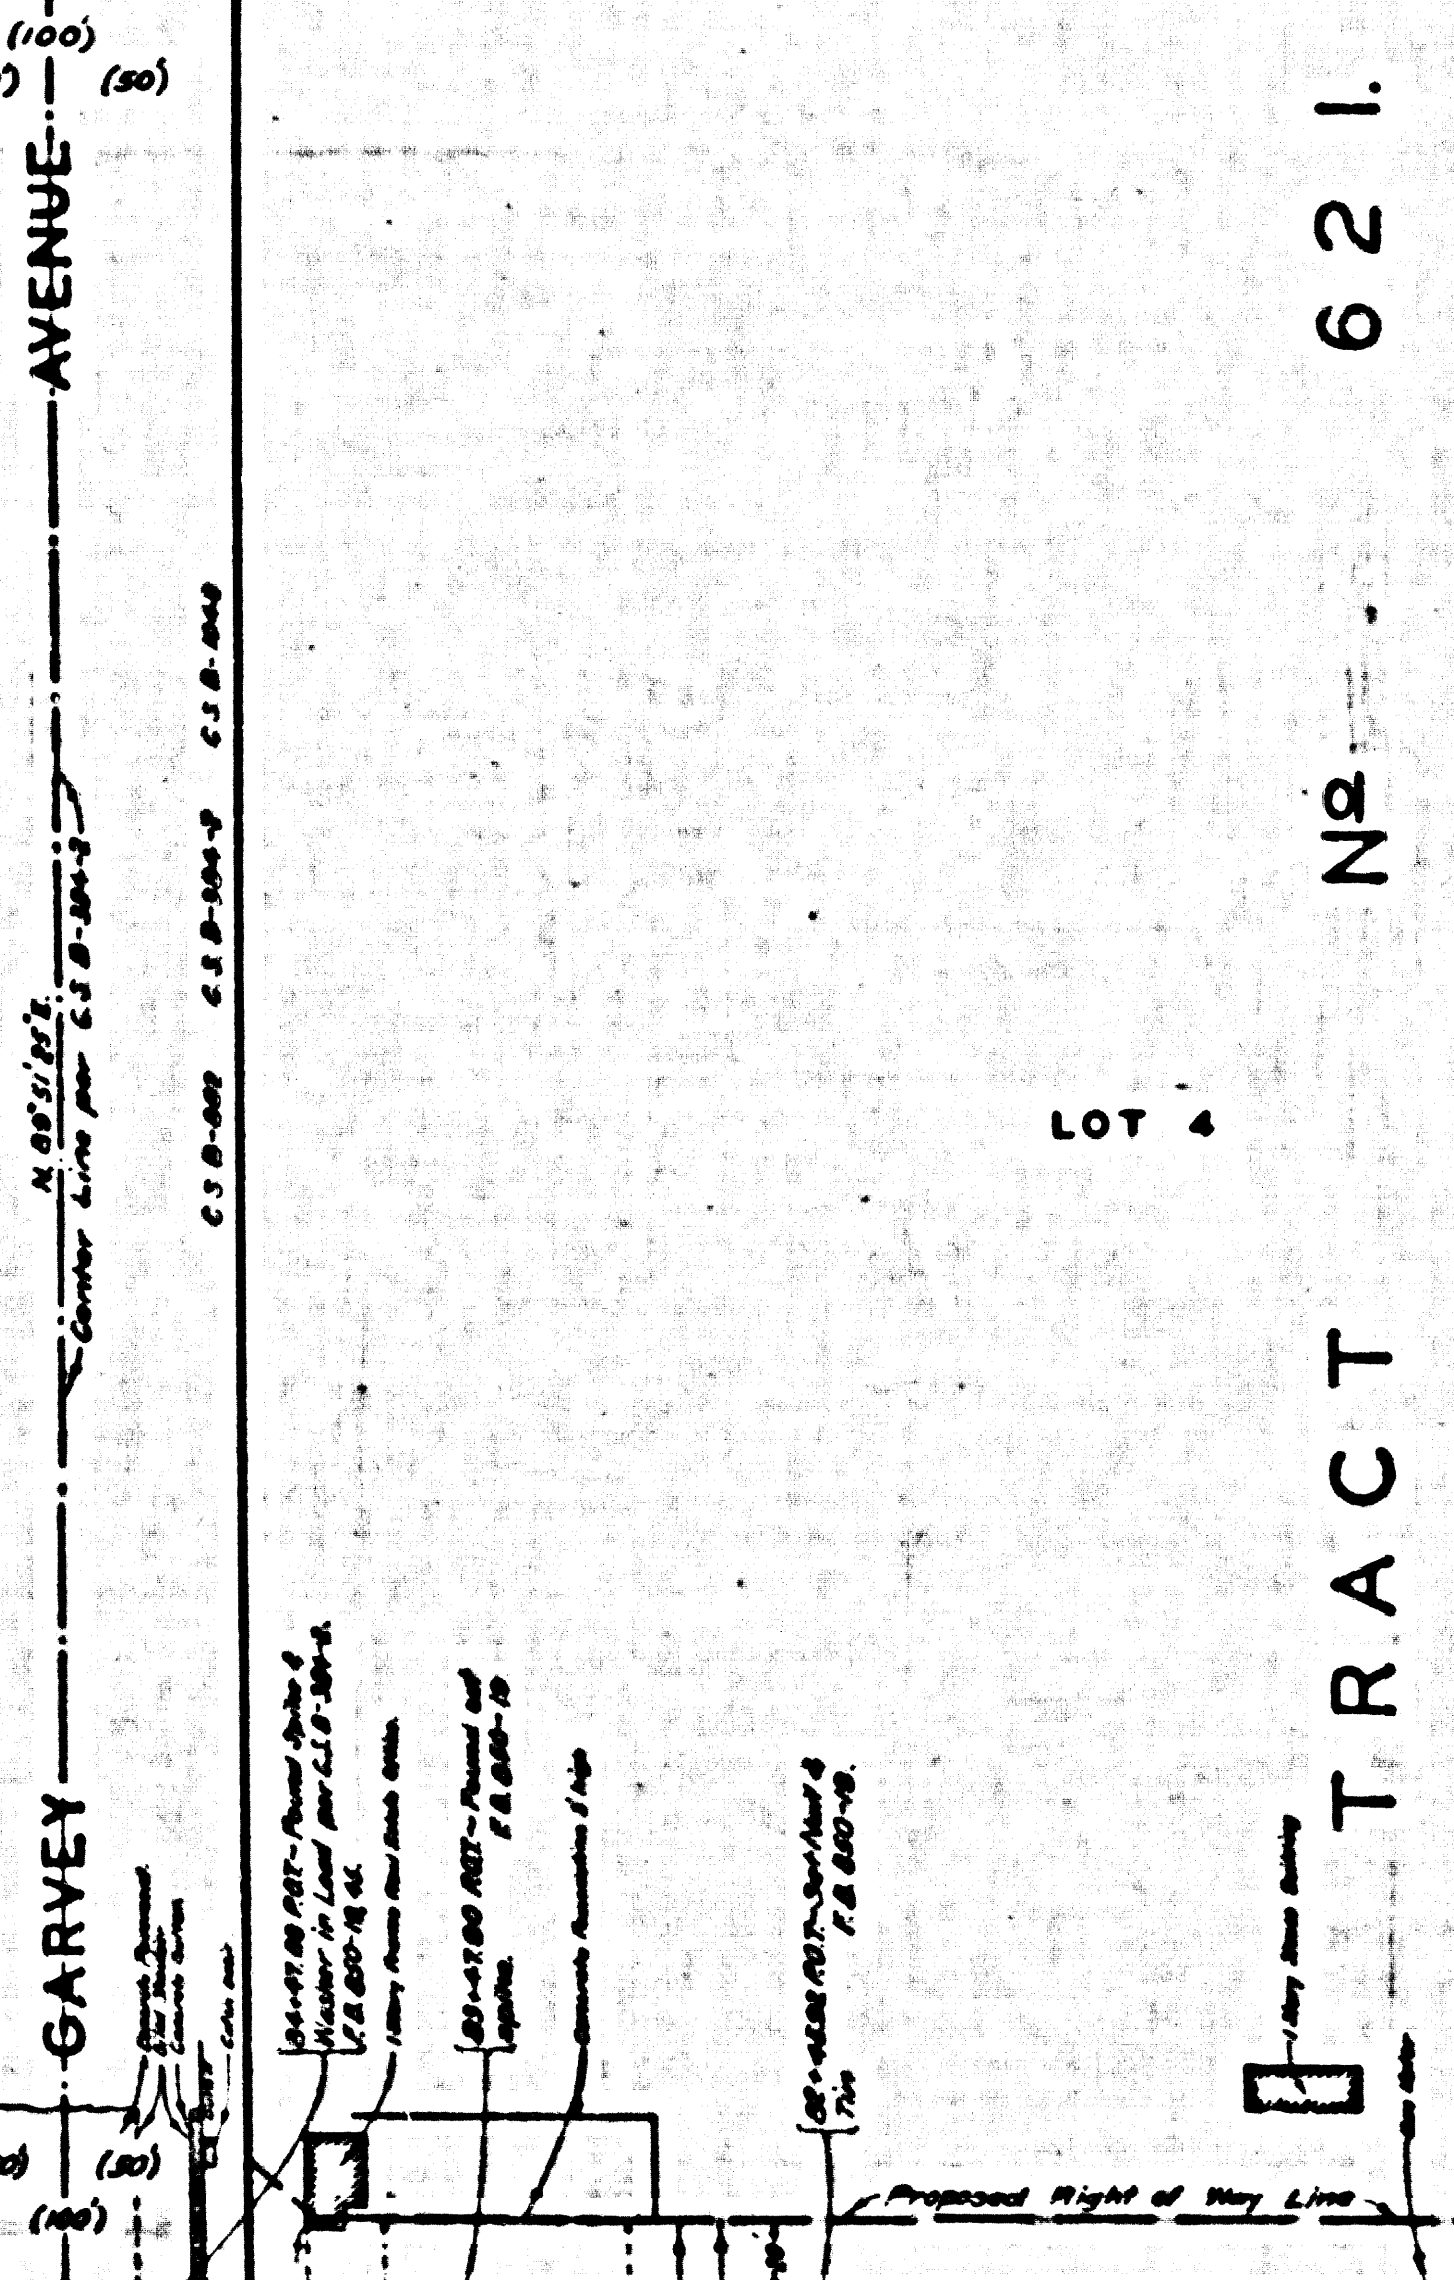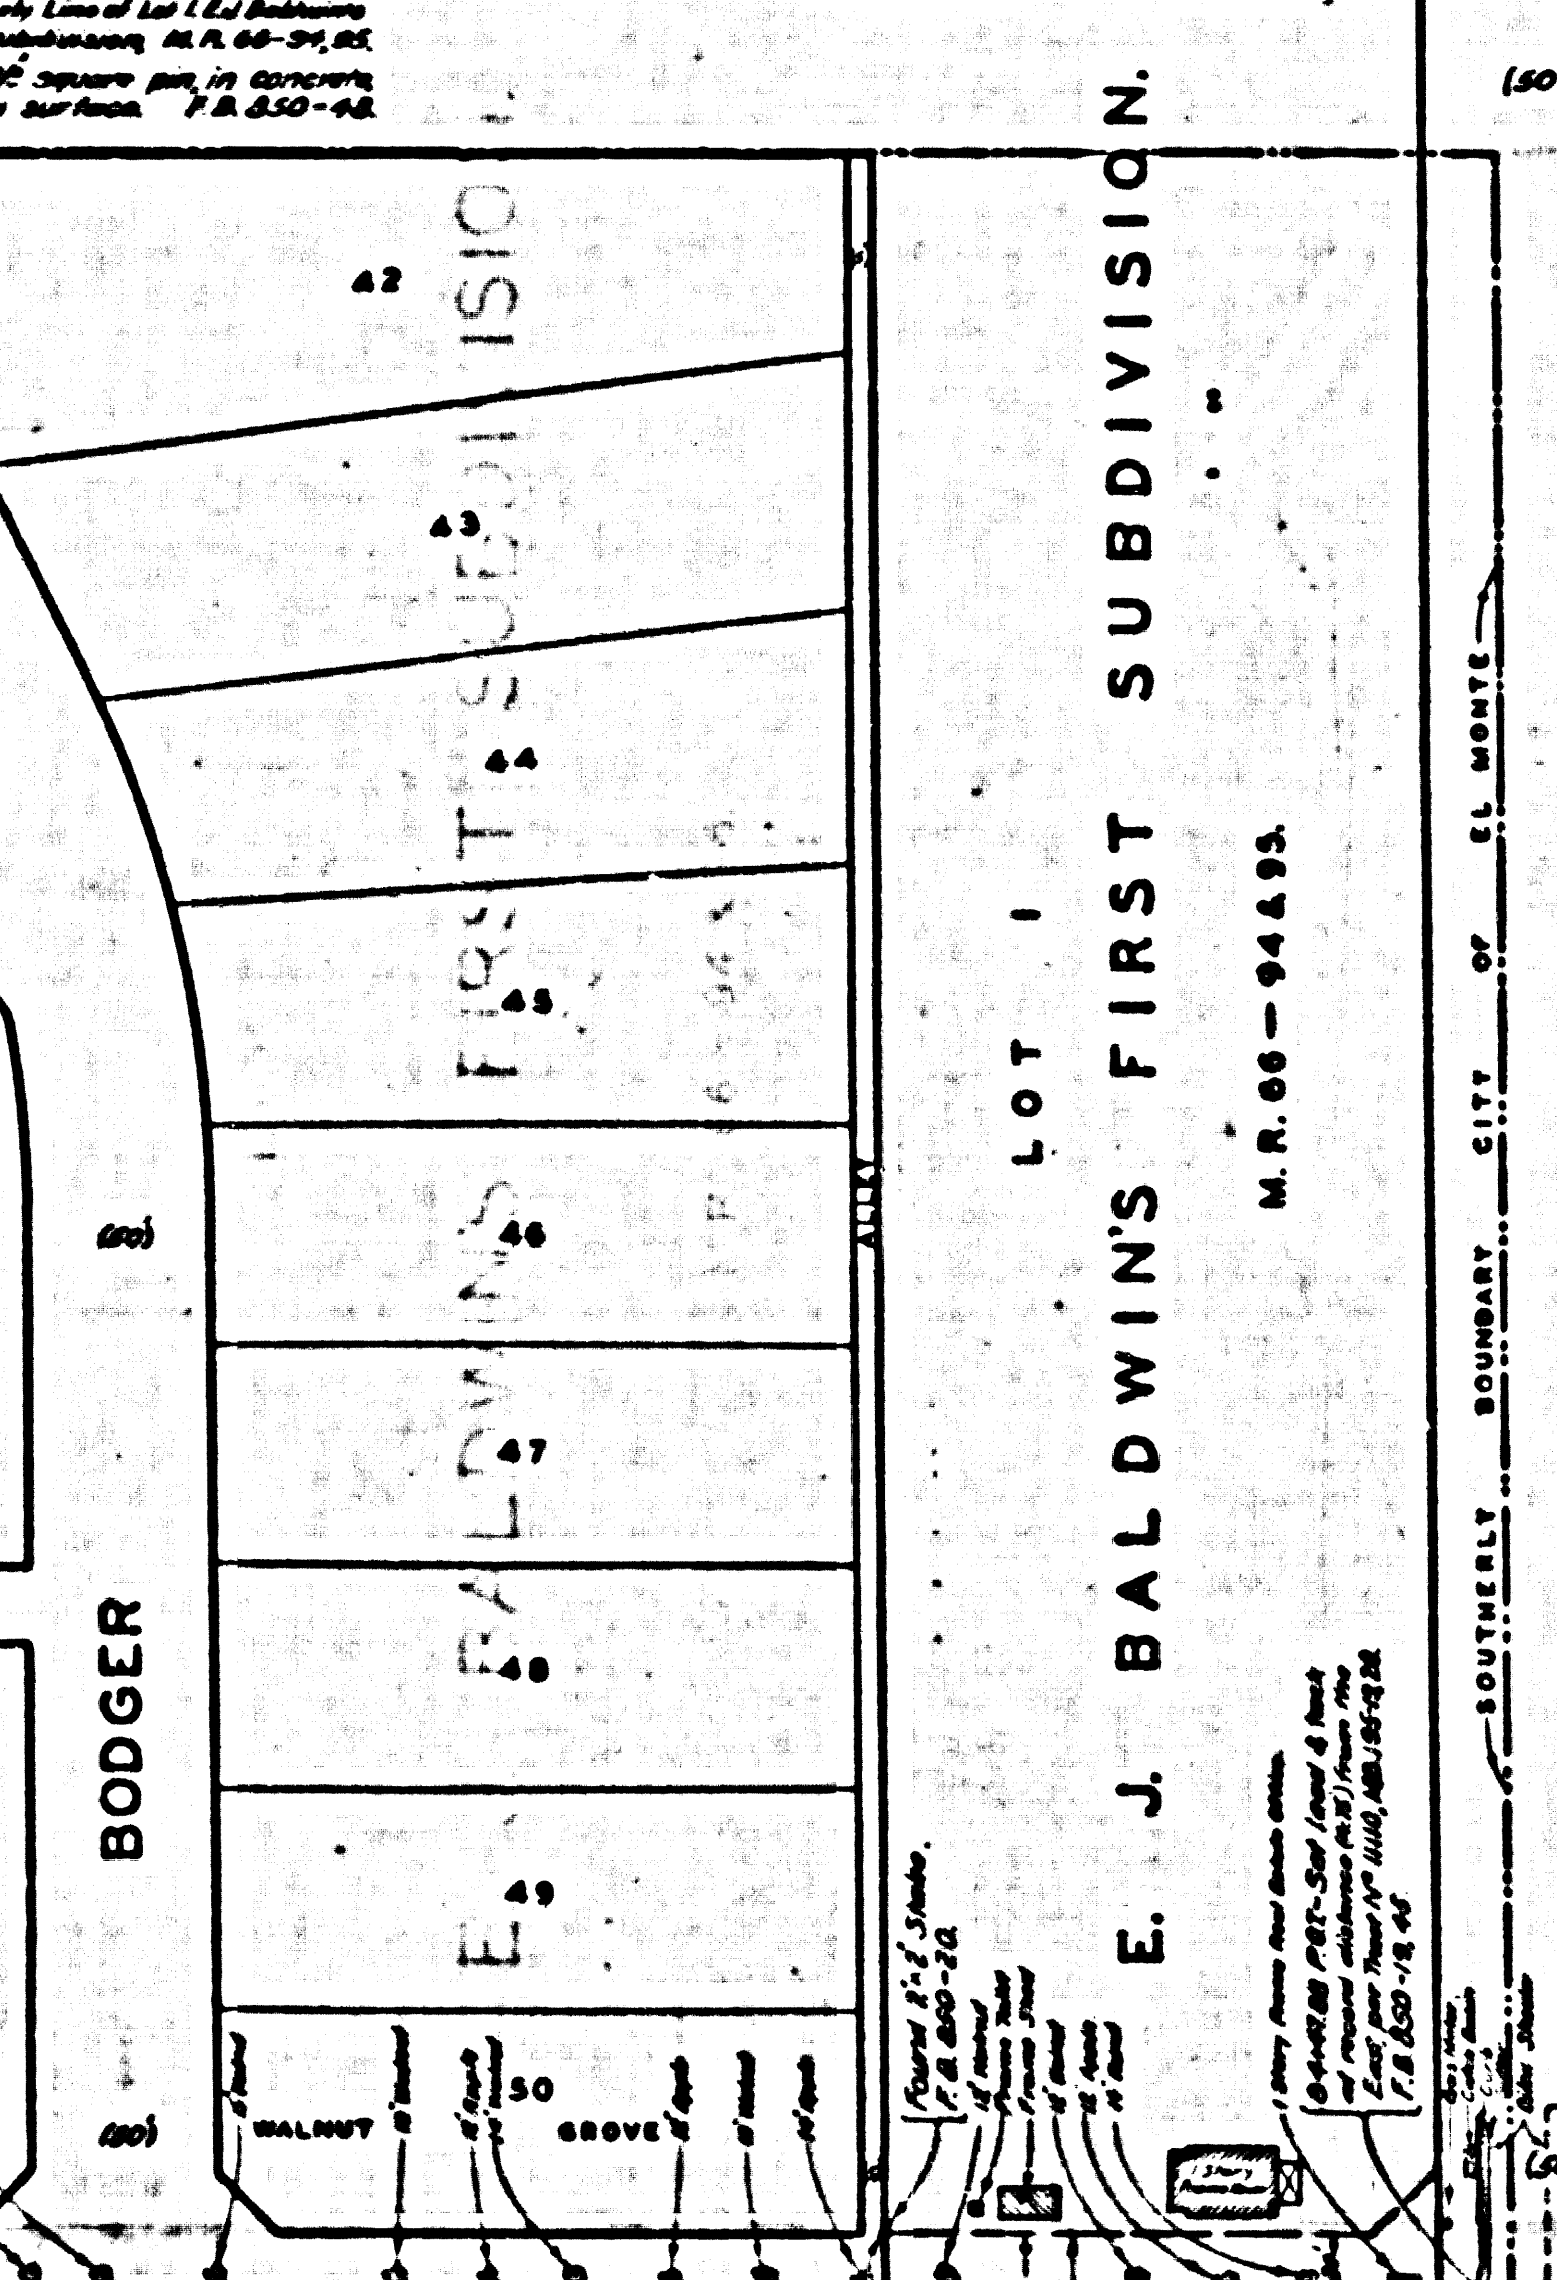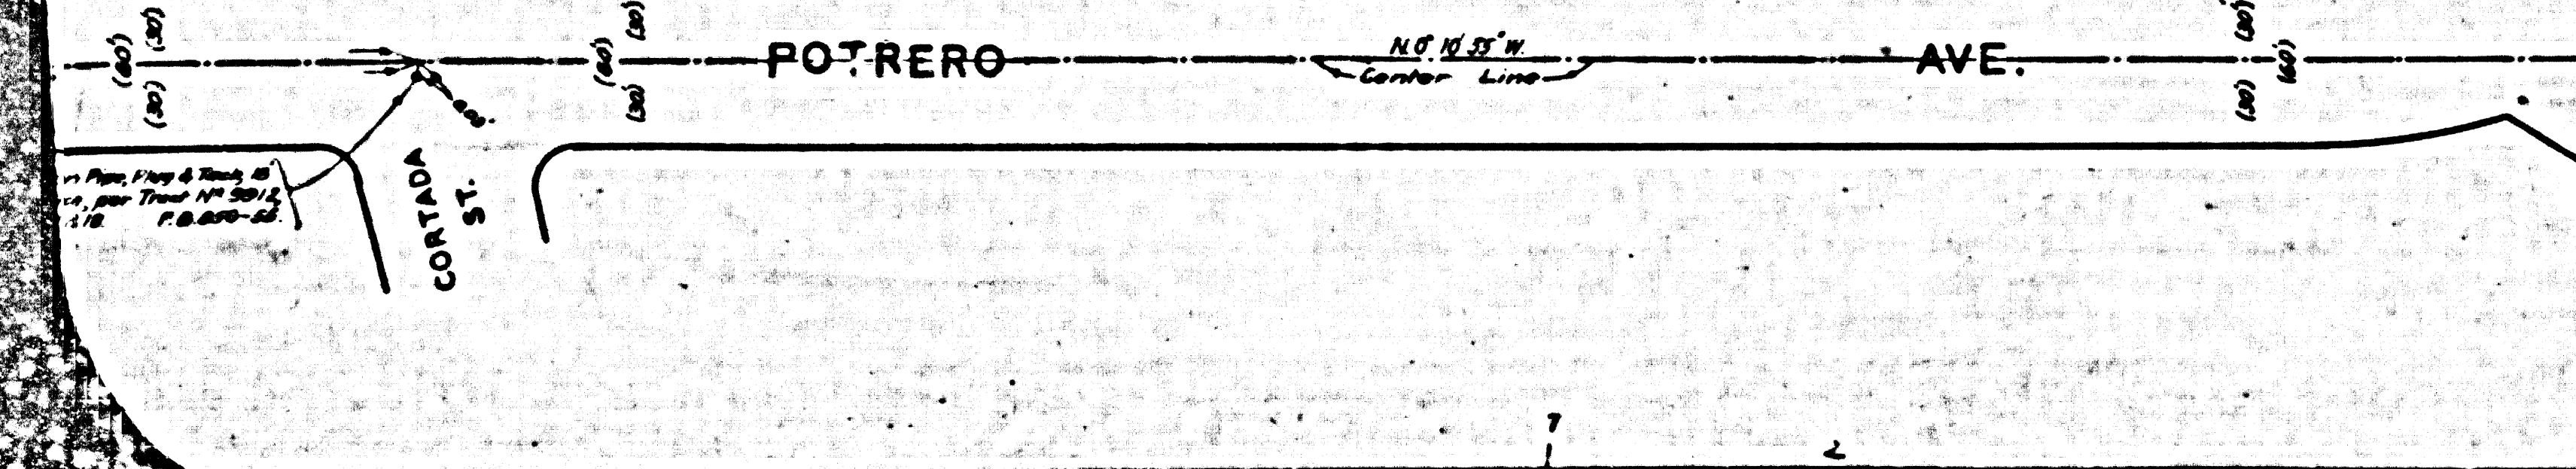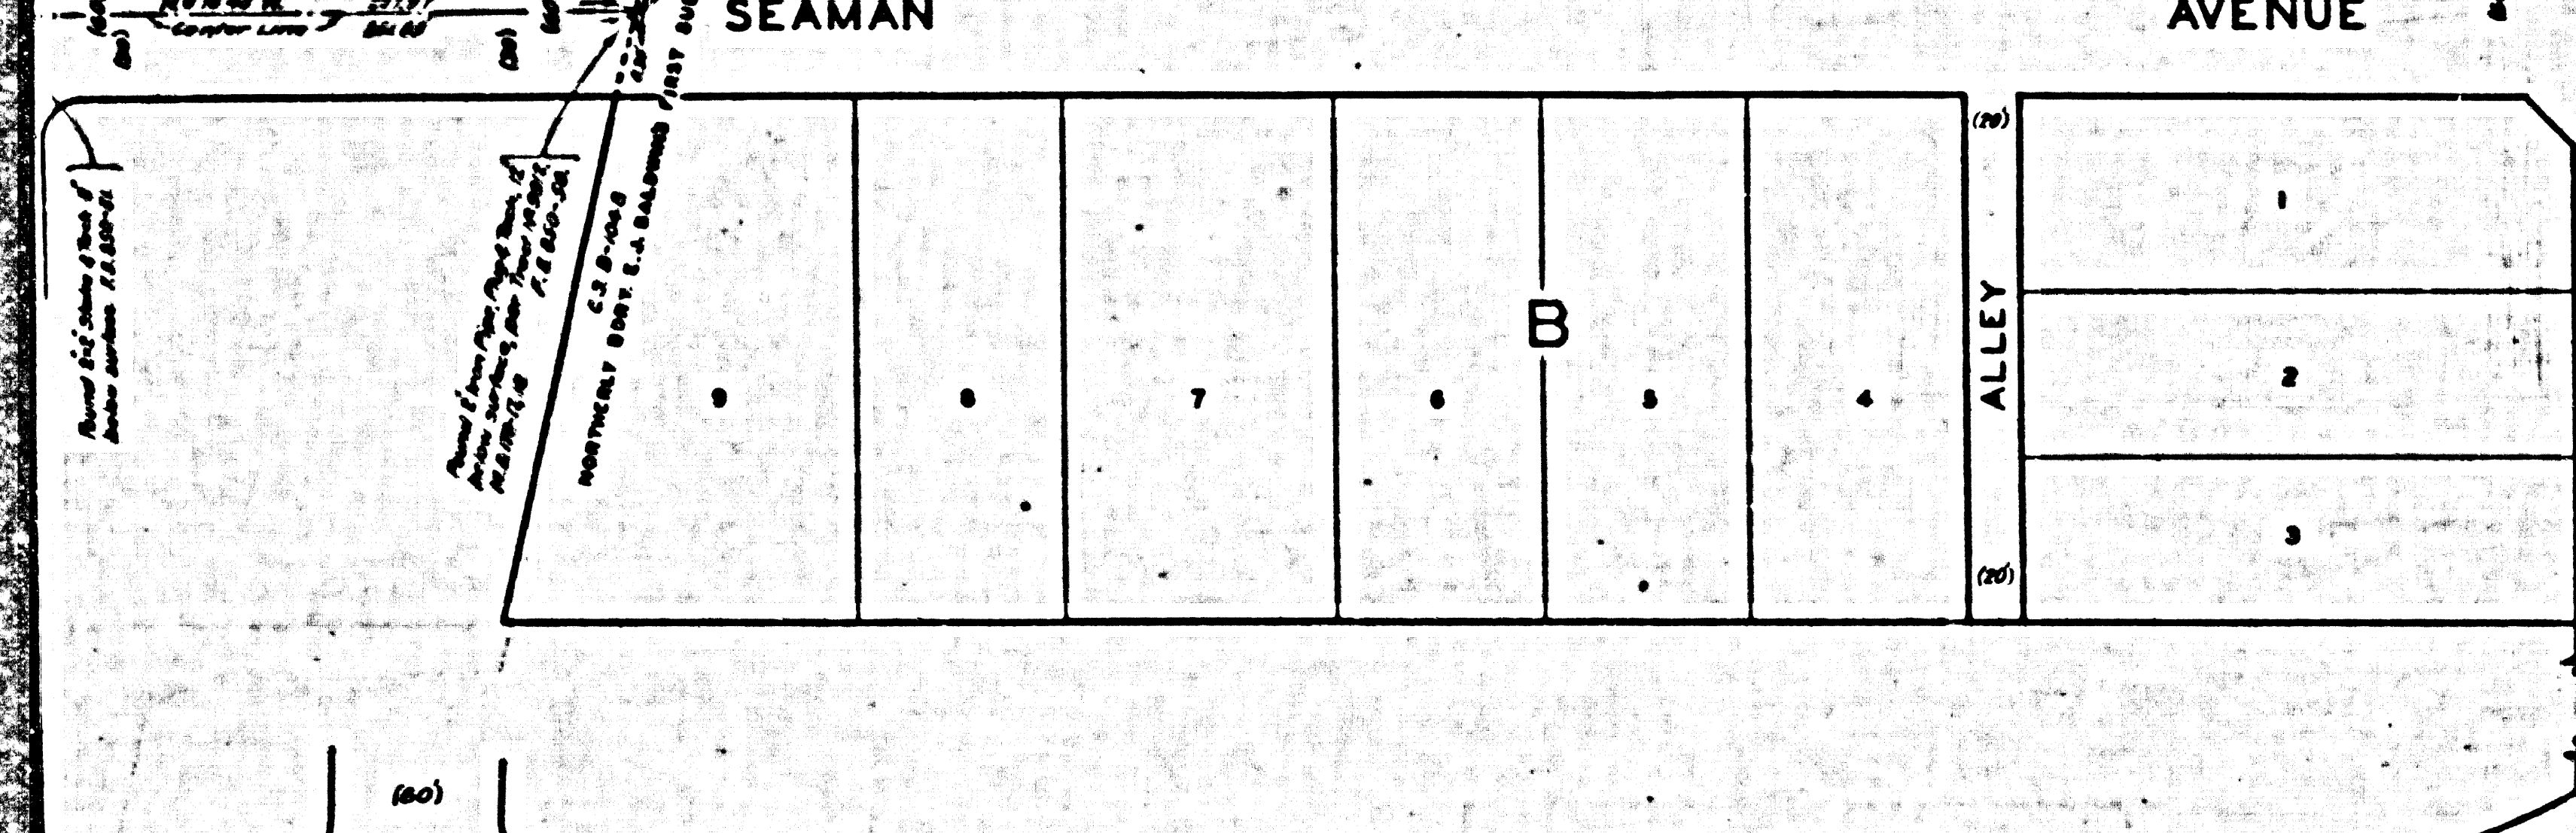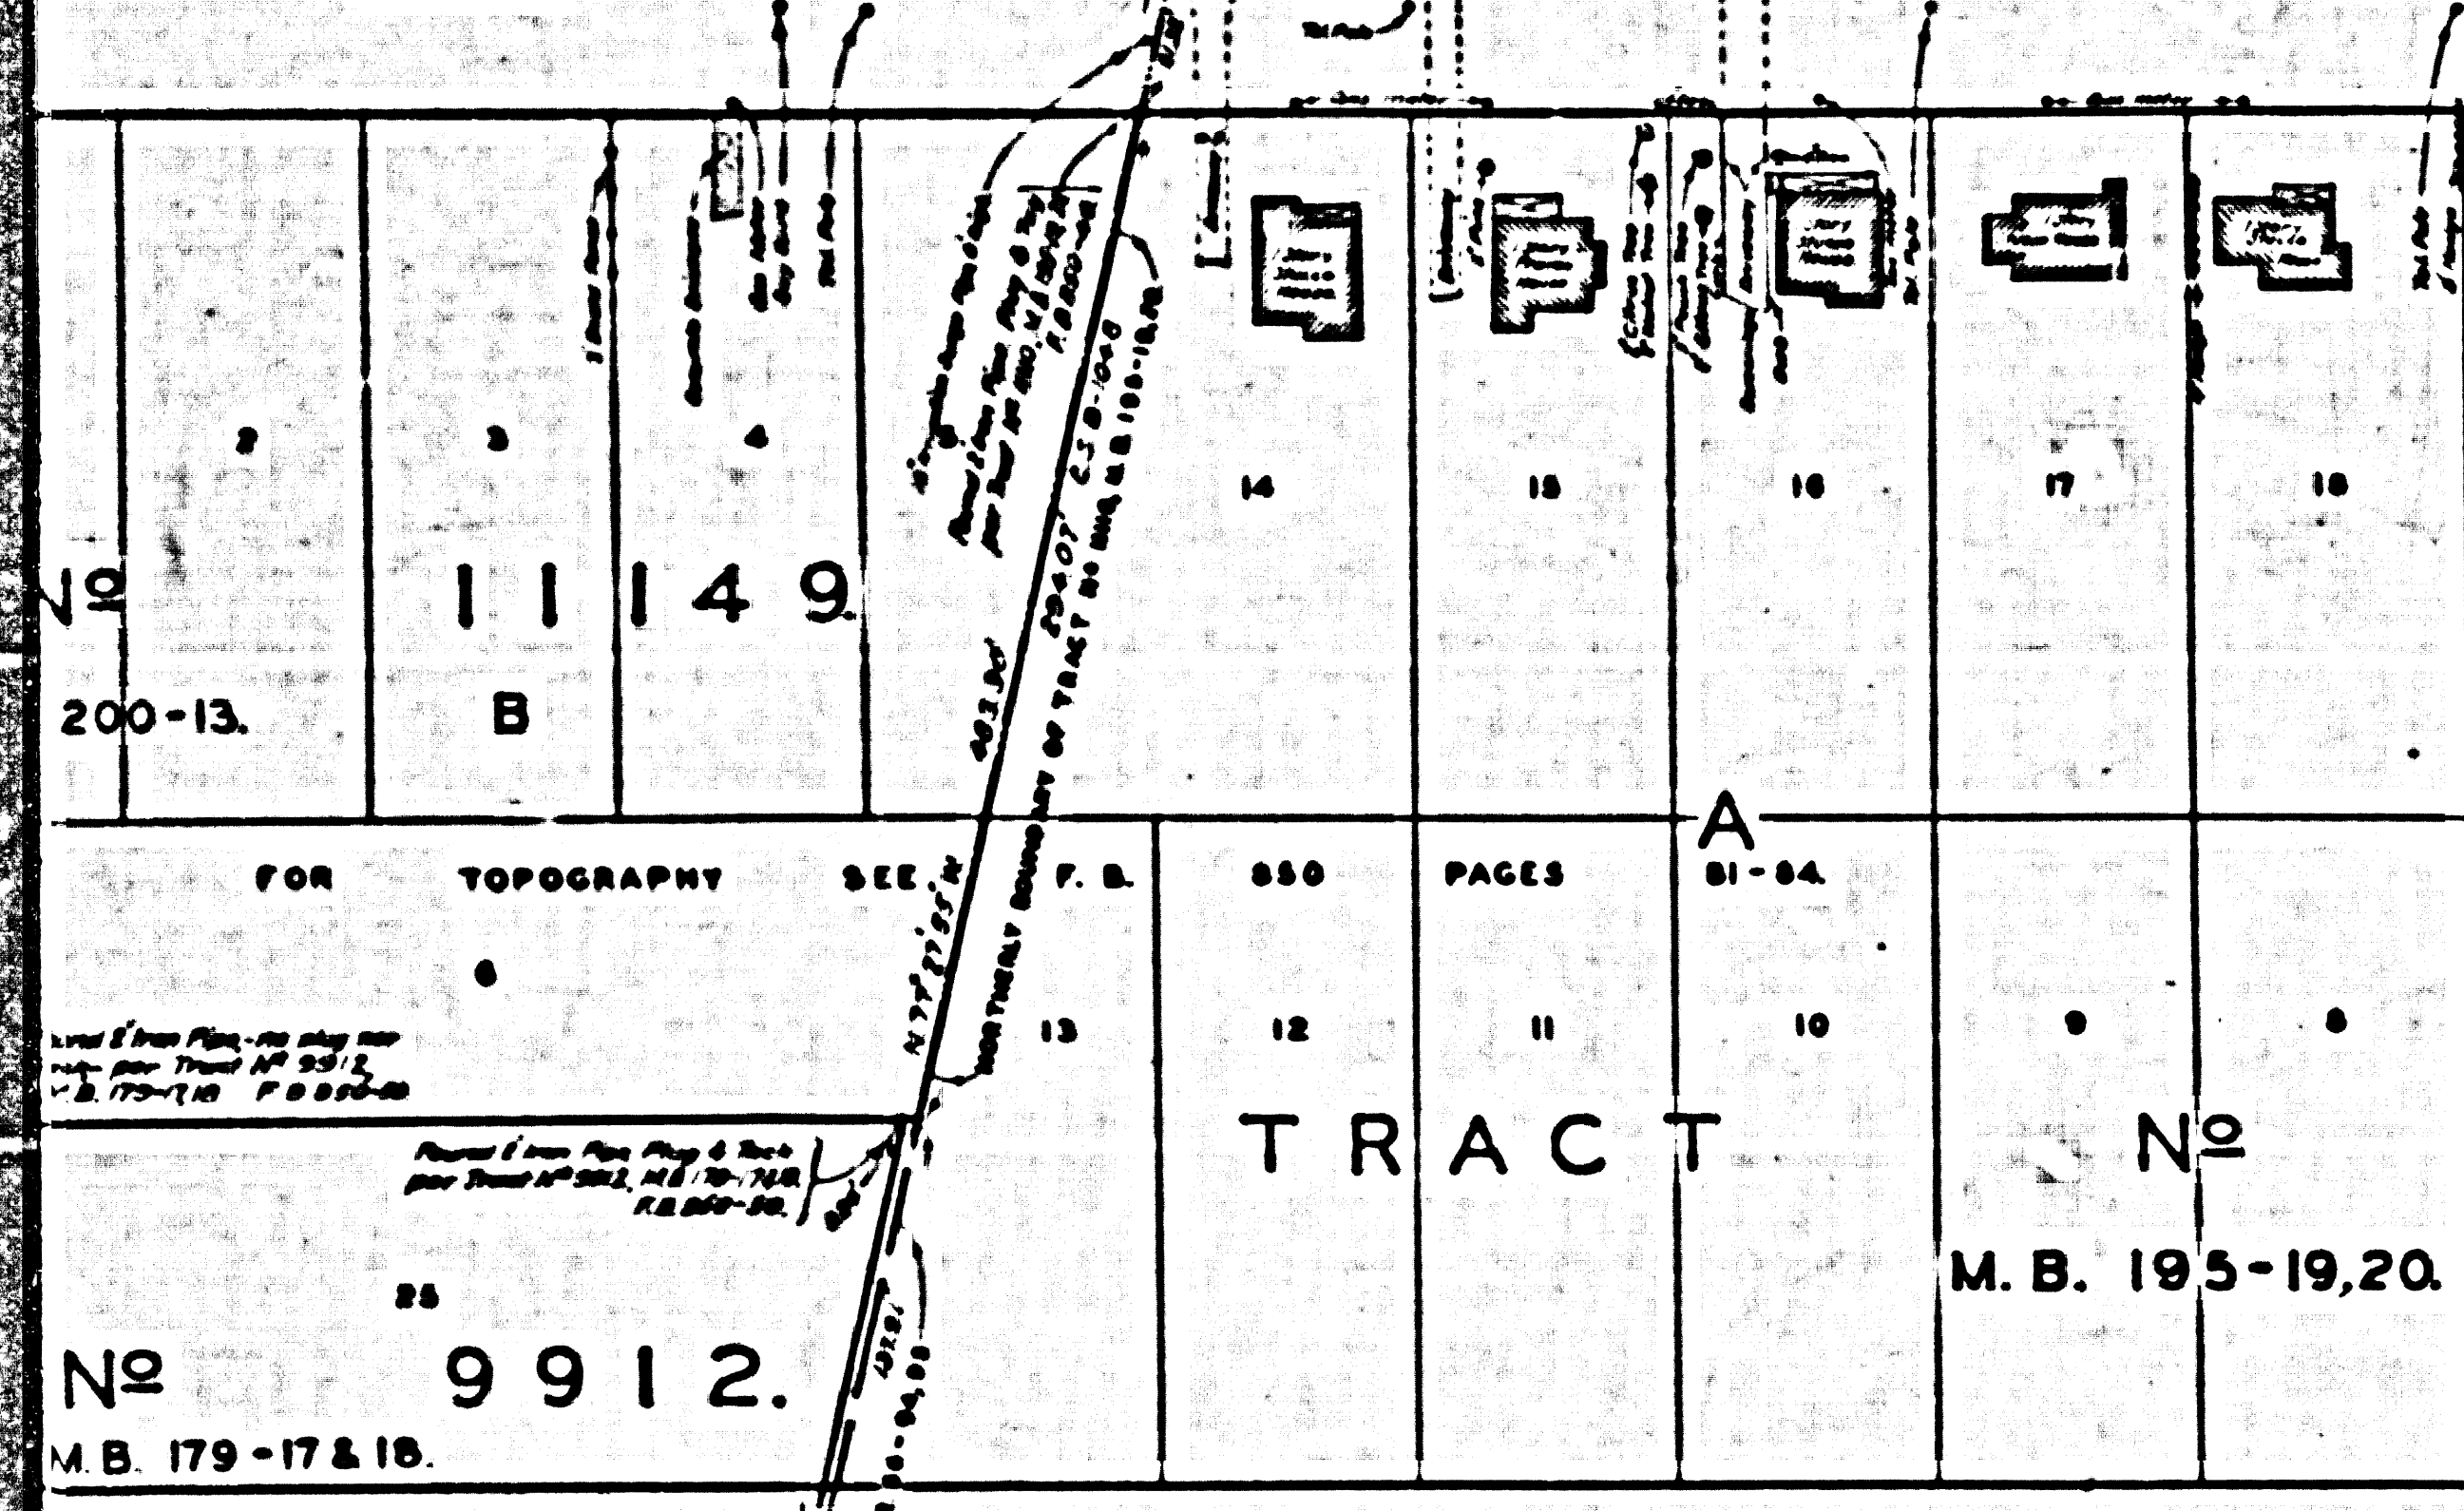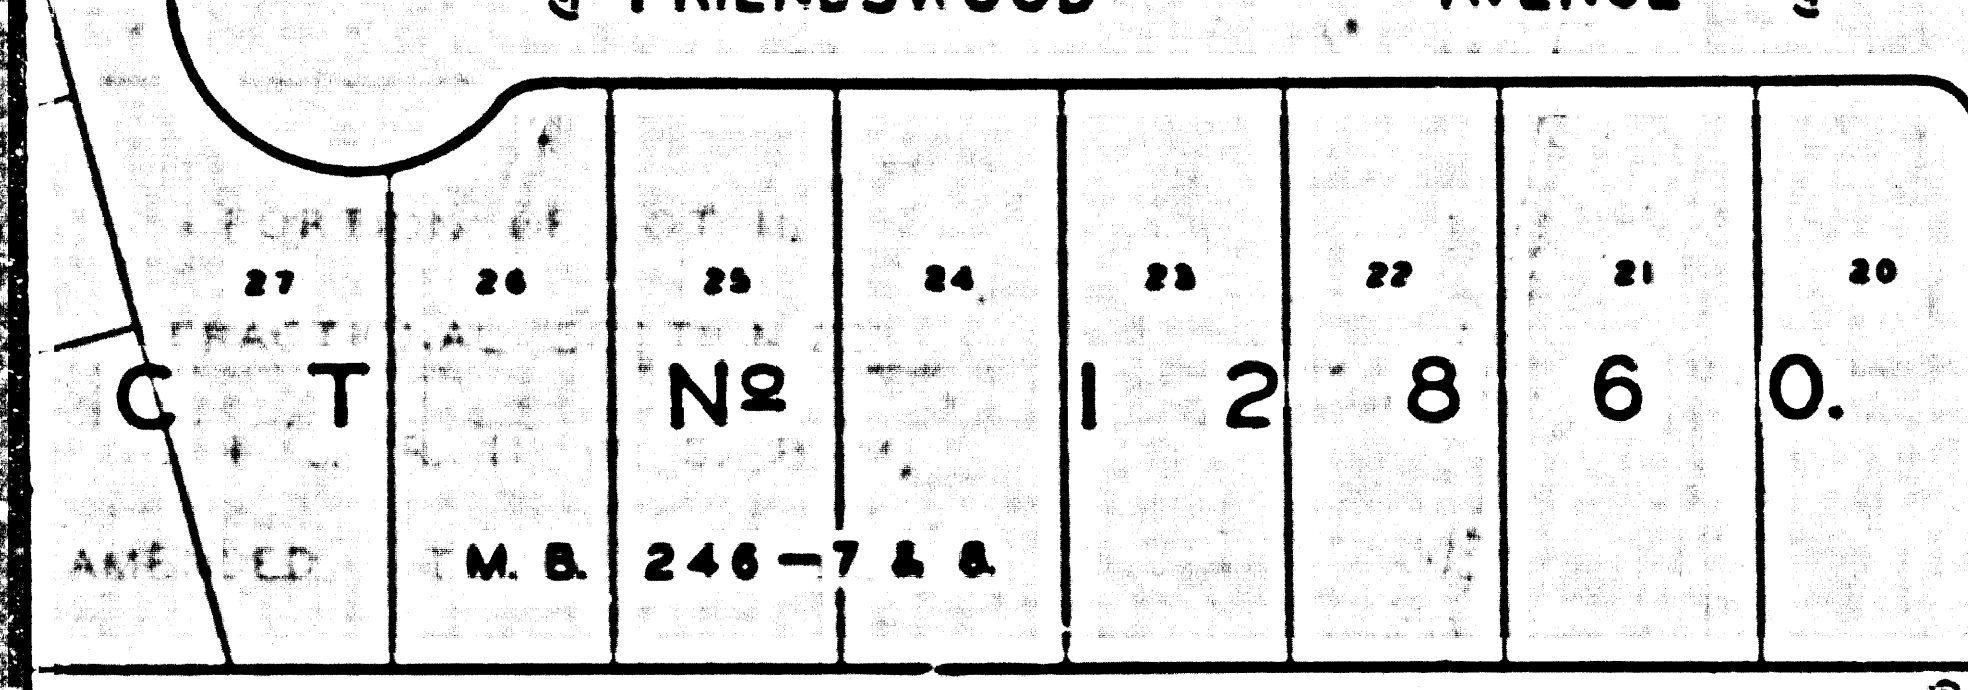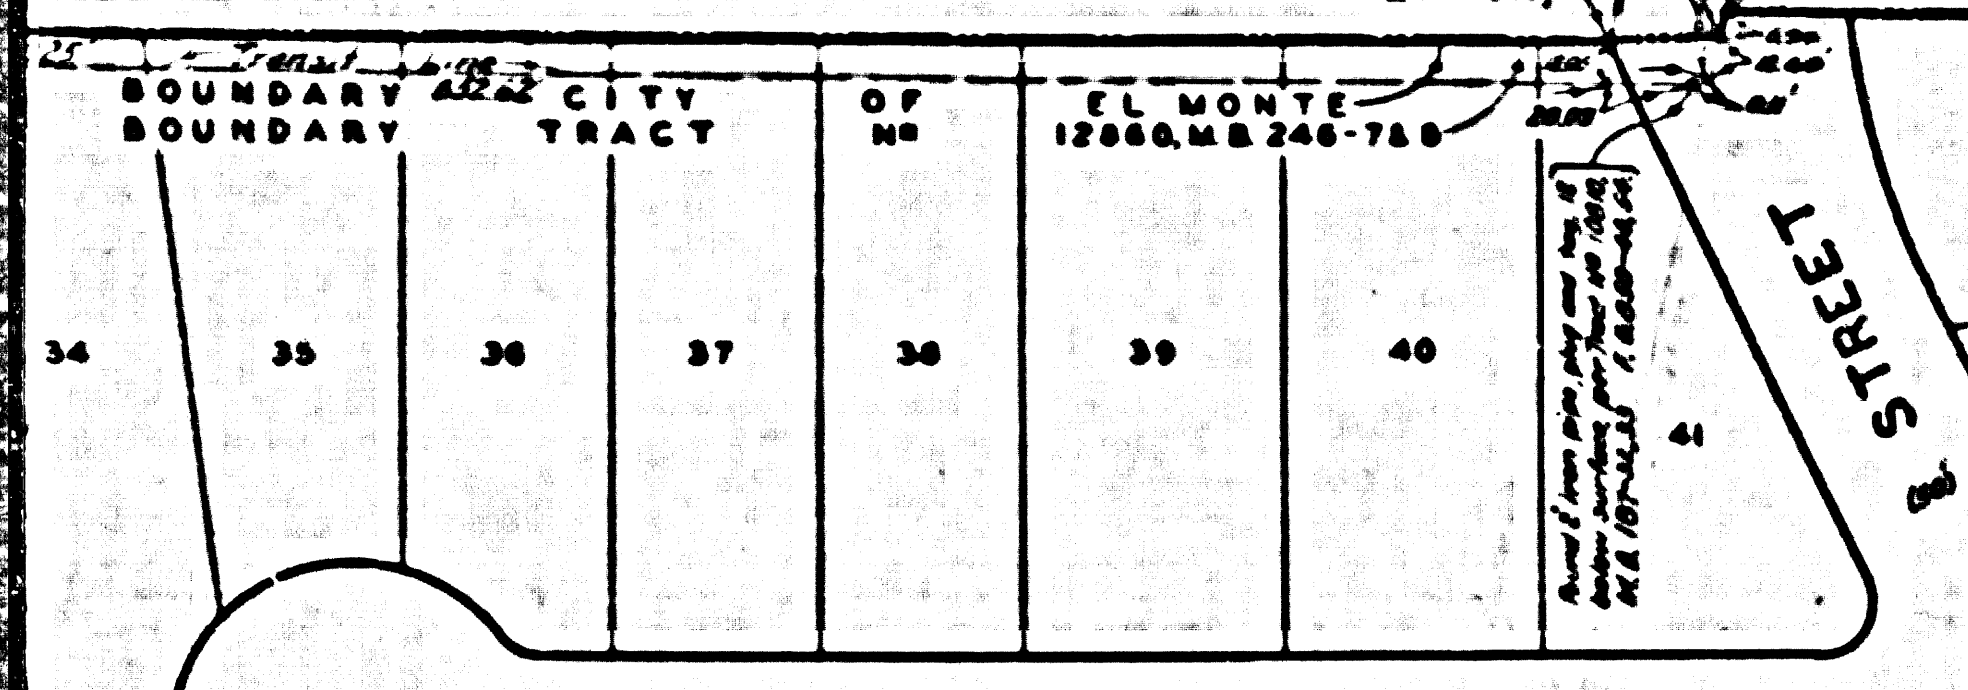

CSB-1650-2
A2 OF A4

 

RIO HONDO DISTRICT RIGHT OF WAY
LOS ANGELES COUNTY FLOOD CONTROL DISTRICT
C.S.B. 2828-17
OR. 30-173

NE 1/4 OF SE 1/4 OF FRACTIONAL SECTION 20, T. 1 S. R. 11 W, S. B. M.
SUPPLEMENTAL T. TOWNSHIP PLAT.

NW 1/4 OF SE 1/4 OF FRACTIONAL SECTION 20, T. 1 S. R. 11 W, S. B. M.
AMENDED TOWNSHIP PLAT.

TRACT No 10810
M.B. 187 - 32 & 33.

TRACT No 12860
M.B. 246-7 & 8.

TRACT No 1149
M.B. 200-13.

TRACT No 9912
M.B. 179-17 & 18.

CSB-1650-2
A3 OF A4

FOR TOPOGRAPHY SEE P.B. 888 PAGES 81-84.

FOR TOPOGRAPHY SEE P.B. 888 PAGES 84 & 85.

NORTHERLY BOUNDARY CITY OF EL MONTE

WESTERLY BOUNDARY CITY OF EL MONTE

WESTERLY BOUNDARY CITY OF EL MONTE

SECTION 20
M. AT







EDWIN


POTRERO AVE.

POTRERO

WHITMORE STREET


CORONADO ST.

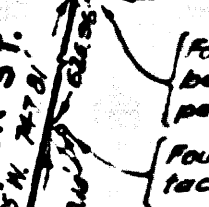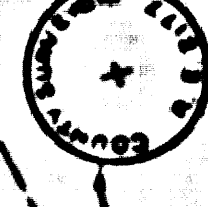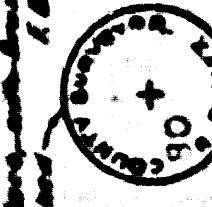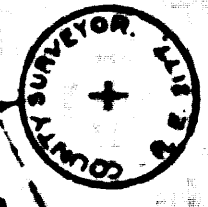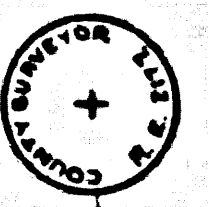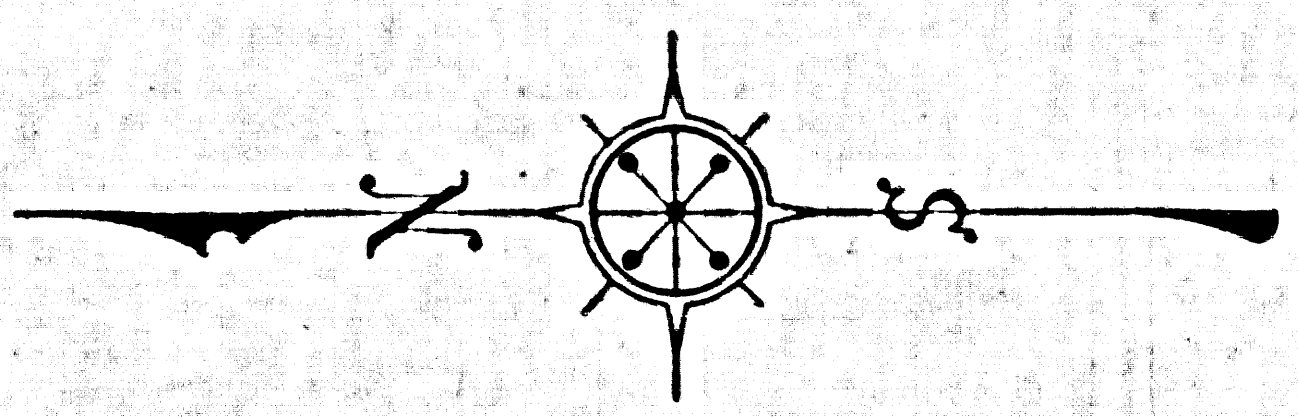

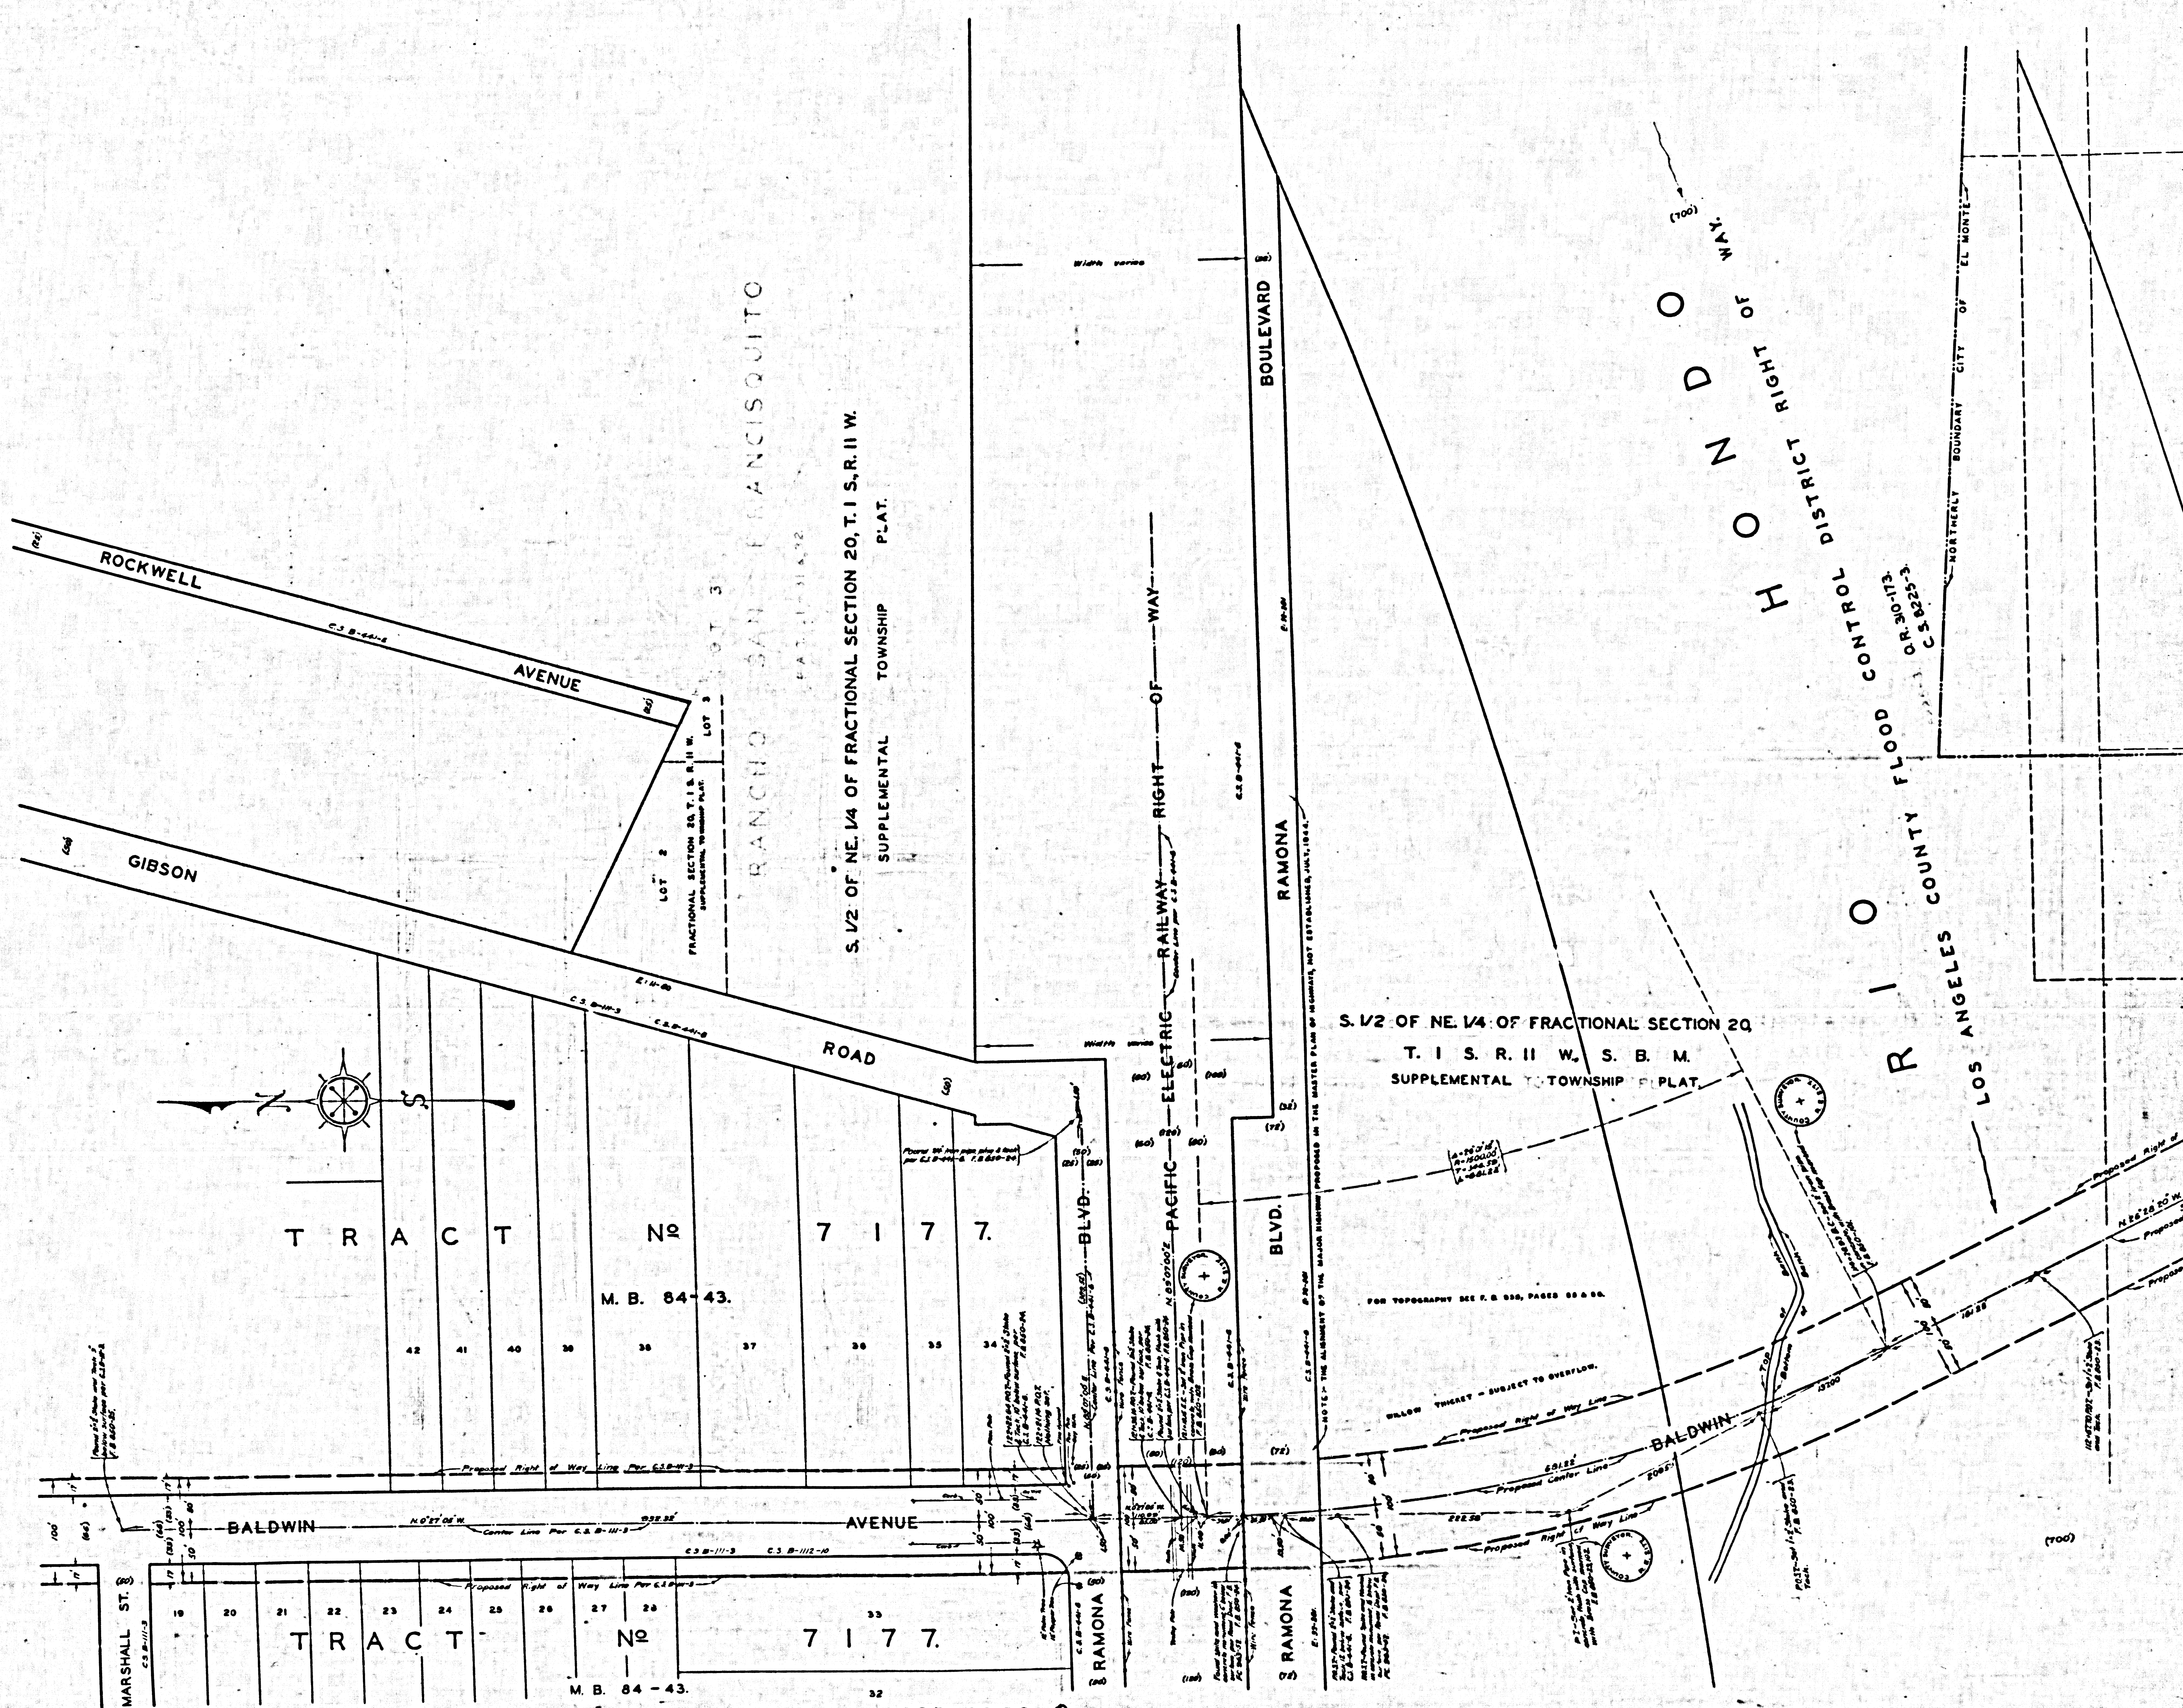

RANCHO SAN FRANCISCO
 S. 1/2 OF NE. 1/4 OF FRACTIONAL SECTION 20, T. 1 S. R. 11 W.
 SUPPLEMENTAL TOWNSHIP PLAT.

S. 1/2 OF NE. 1/4 OF FRACTIONAL SECTION 20
 T. 1 S. R. 11 W. S. B. M.
 SUPPLEMENTAL TOWNSHIP PLAT.

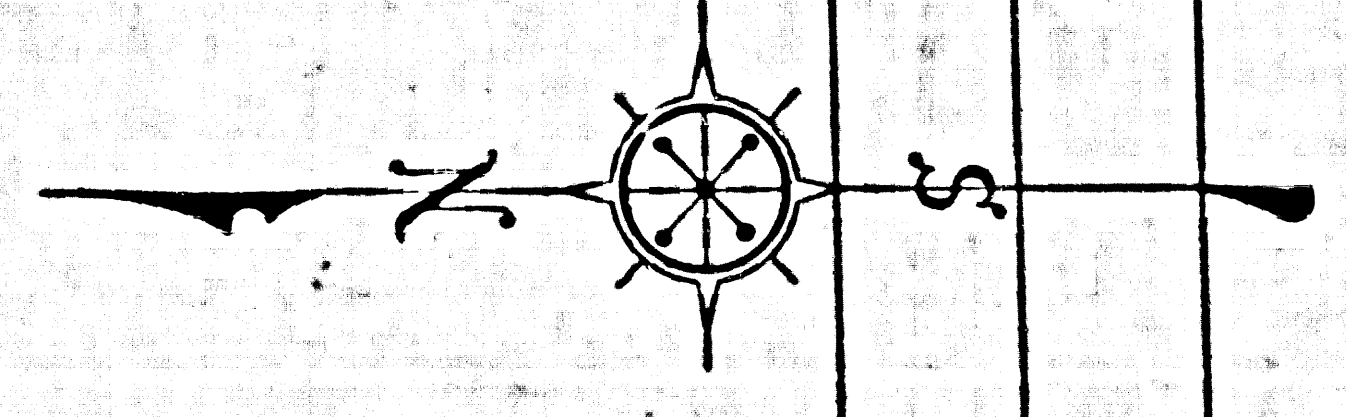

CSB-1650-2
 A4 OF A4