

NWLY COR. OF LOT 21  
TRACT NO. 2542  
M.B. 26-73

21 SEE SHEET NO. 2

# MAP

INDICATING BY A BOUNDARY LINE  
THE EXTENT OF THE TERRITORY COMPRISING  
ACQUISITION AND IMPROVEMENT  
DISTRICT NO. 28  
OF THE COUNTY OF LOS ANGELES

ASSESSED FOR REFUNDING THE OUTSTANDING INDEBTEDNESS OF THE SAID DISTRICT  
IN ACCORDANCE WITH THE PROVISIONS OF THE "REFUNDING ASSESSMENT BOND  
ACT OF 1935" AS AMENDED, AND PURSUANT TO THE RESOLUTION OF INTENTION  
ADOPTED FEB. 10, 1941 BY THE BOARD OF SUPERVISORS OF SAID COUNTY. EACH  
LOT, PIECE OR PARCEL OF LAND WITHIN THE ASSESSMENT DISTRICT IS SHOWN  
WITH DIMENSIONS IN FEET AND AN ASSESSMENT NUMBER (IN PARENTHESES).

SCALE: AS SHOWN                      APRIL - 1941

ALFRED JONES - COUNTY SURVEYOR


SUBMITTED                                      APPROVED

CHIEF DEPUTY                                      COUNTY SURVEYOR

APPROVED AS TO FORM

JOHN H. O'CONNOR, COUNTY COUNSEL

DEPUTY

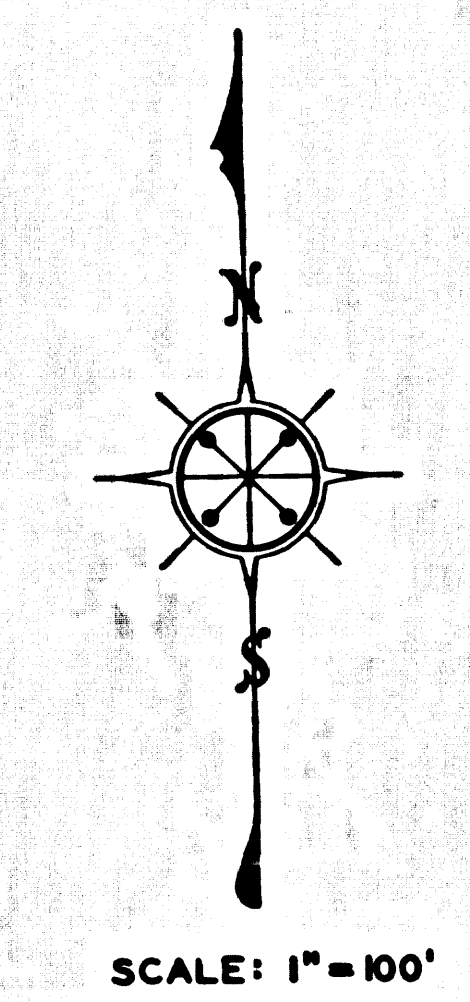

SCALE: 1" = 100'

ASSESSMENT NOS. ON SHEET 1  
1-157

A & I NO. 28  
REFUNDING MAP  
DRAWN J. K. FRYREAR 7-18-40  
TRACED E. JOGGIONE 7-25-40  
CHECKED J. K. FRYREAR 1-3-41

CSB 1725-1