



SUBDIVISION OF THE PART OF THE SAUSAL REDONDO RANCHO SECTION 33, T.35S., R.14W., S.B.M.

EDISON COMPANY 66 LTD. MAP NO. 7

McDONALD TRACT M. R. 15 - 21, 22

PROPERTY OF SOUTHERN CALIFORNIA M. 6 MAP NO. 10

EDISON COMPANY LTD. TO 5 66 MAP NO. 10

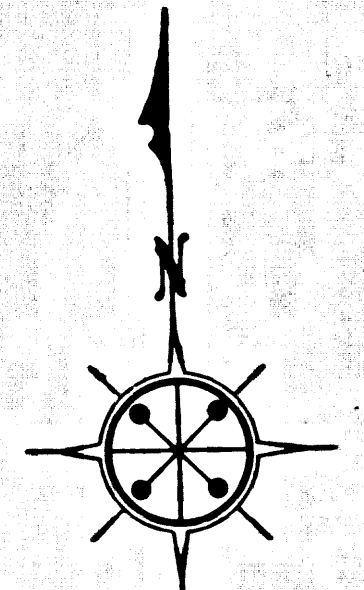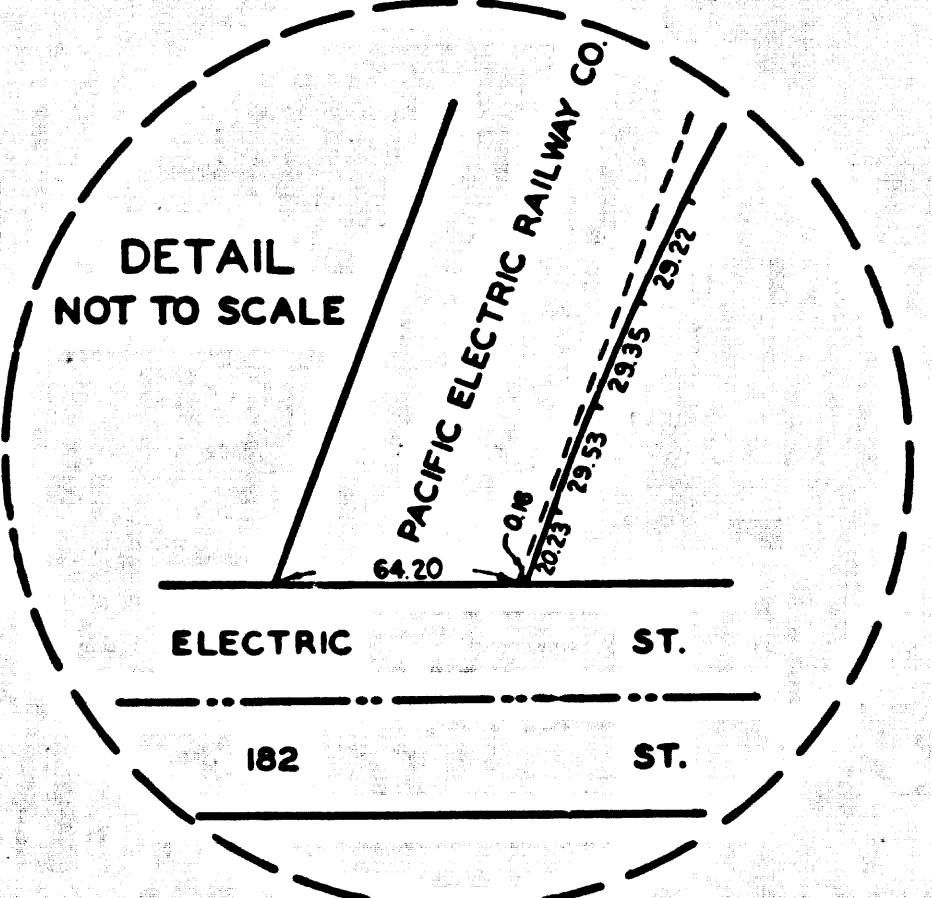

SCALE: 1" = 100'

ASSESSMENT NOS. ON SHT. 12  
8490 - 8820  
NO ASSESSMENTS BEARING THESE NUMBERS.  
8665, 8680, 8726 & 8730

A & I NO. 28  
REFUNDING MAP  
DRAWN BY B. CHANDLER 8-15-40  
TRACED BY P. JOGGIONE 9-12-40  
CHECKED BY J. JOGGIONE 2-1-41

SHEET NO. 12 OF 34 SHEETS

CSB 1725-12  
A2 OF A2