



SEE SHEET NO. 18

SEE SHEET NO. 16

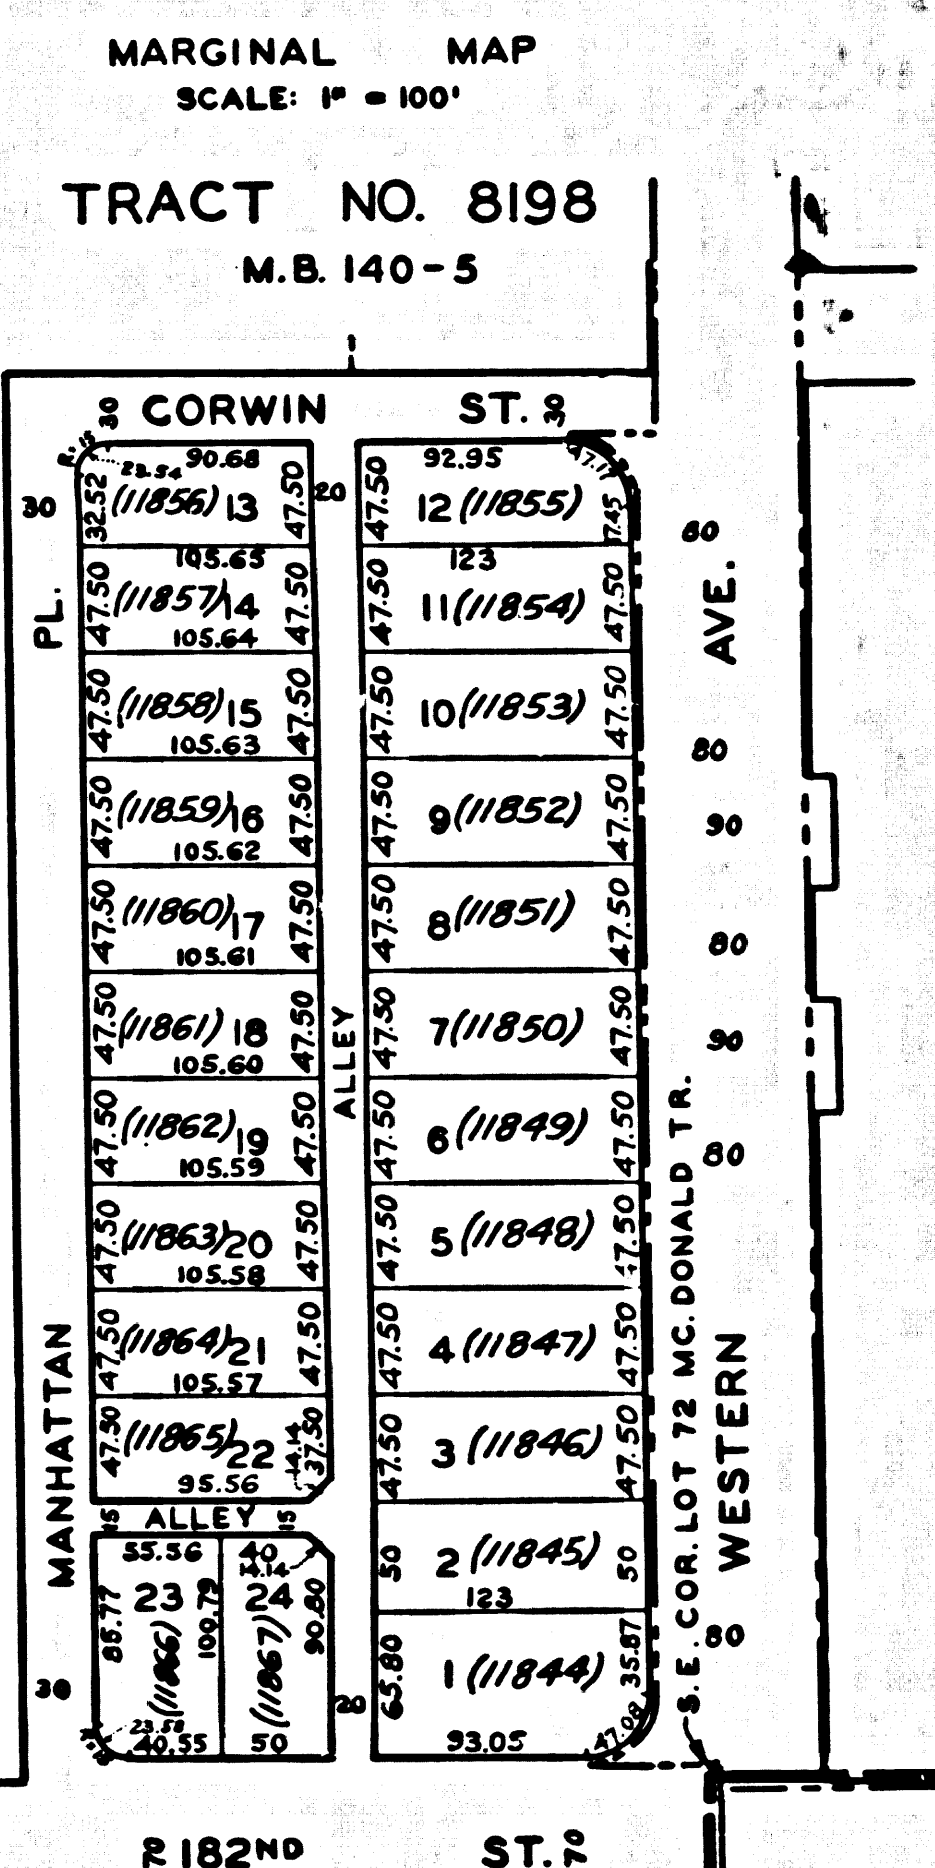

MARGINAL MAP
SCALE: 1" = 100'

TRACT NO. 8198
M.B. 140-5

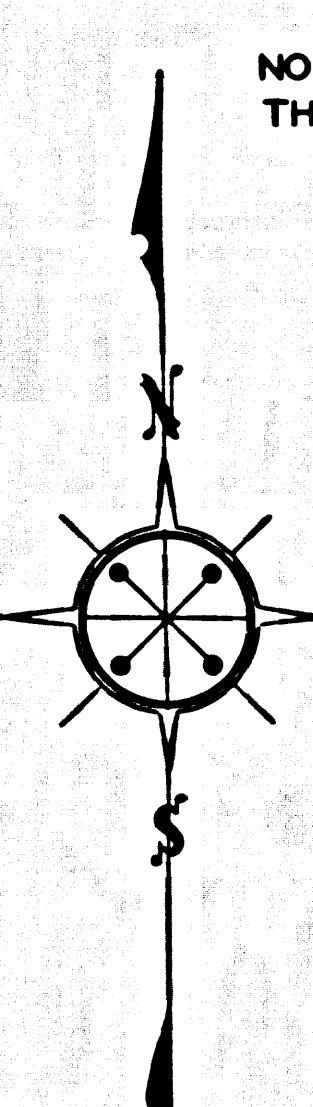

NO ASSESSMENTS BEARING THESE NUMBERS
11654 TO 11658, 11660, 11663, 11664, 11667, 11669, 11670, 11673 TO 11676, 11680 TO 11683, 11686 TO 11689, 11692 TO 11694, 11698, 11699, 11704, 11707, 11708, 11711 TO 11714, 11737, 11738, 11741 TO 11744, 11747 TO 11750, 11753, 11754, 11756, 11757, 11760 TO 11763, 11766, 11767, 11778, 11785, 11786, 11788, 11789, 11791 TO 11793, 11796, 11797, 11800, 11801, 11808, 11811, 11812, 11815, 11816, 11818, 11819, 11822 TO 11825, 11828 TO 11831, 11834 & 11835.

SCALE: 1" = 200'
ASSESSMENT NOS. ON SHT. 17
11645 - 11892

A & I NO. 28	
REFUNDING MAP	
DRAWN	REYNOLDS 8-6-40
TRACED	8-13-40
CHECKED	2-12-41

CSB 1725-17

SHEET 17 OF 34 SHEETS