

PROPERTY OF SOUTHERN CALIFORNIA EDISON COMPANY LTD.  
 MAP NO. 3 56 TO 59

MC DONALD  
 83


TRACT

TOWN SITE OF  
 AVERY TRACT

TRACT

M. B. NO. 2

CSB 11725-18  
 A1 OF A2

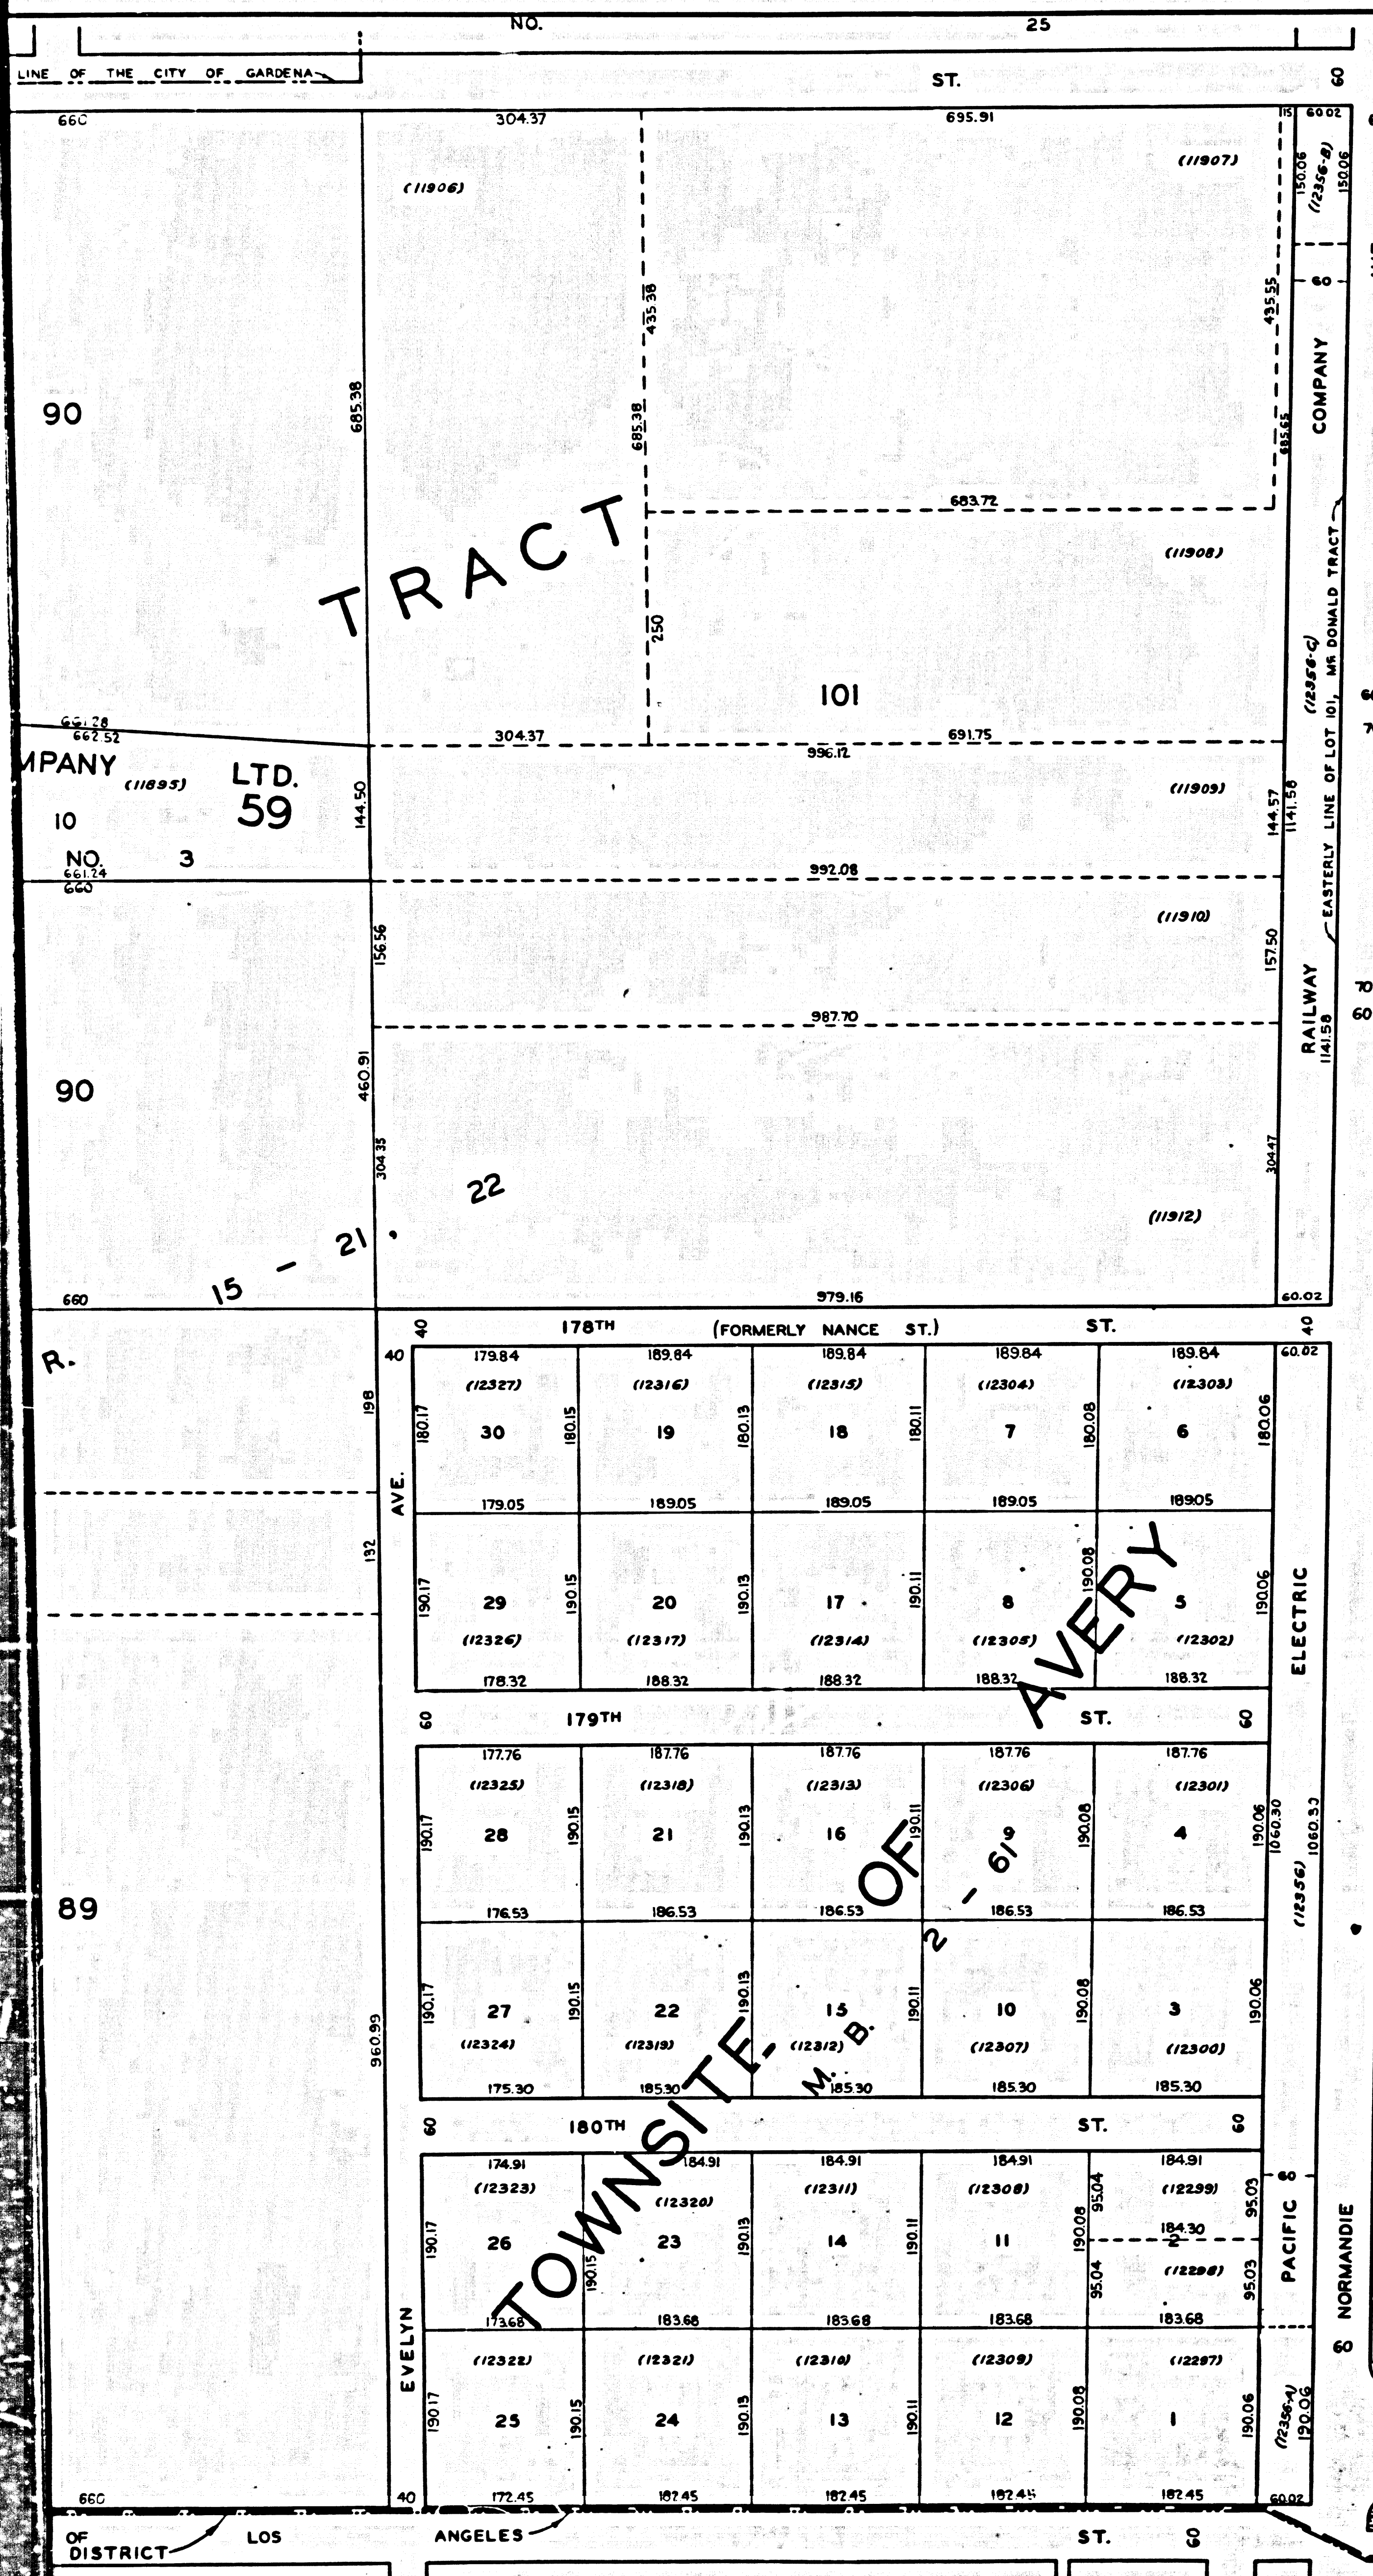

TRACT

COMPANY LTD. 59

15 - 21

AVERY

TOWNSITE


TRACT

TRACT

NO. 22 - 50 - 51

NO. 8517

1909

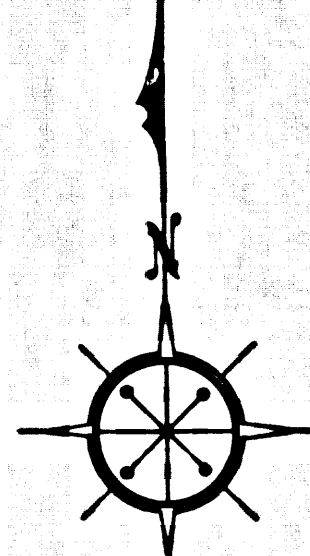

SCALE: 1" = 100'


NO ASSESSMENT BEARING THIS NO. 11911

ASSESSMENT NOS. ON SHEET 18 11893 - 12360

A & I NO. 28 REFUNDING MAP DRAWN BY W. CHANDLER 8-30-40 TRACED BY E. POGGIONE 9-25-40 CHECKED BY J. W. 12-3-41

CSB 11725-18  
A2 OF A2

SHEET 18 OF 34 SHEETS

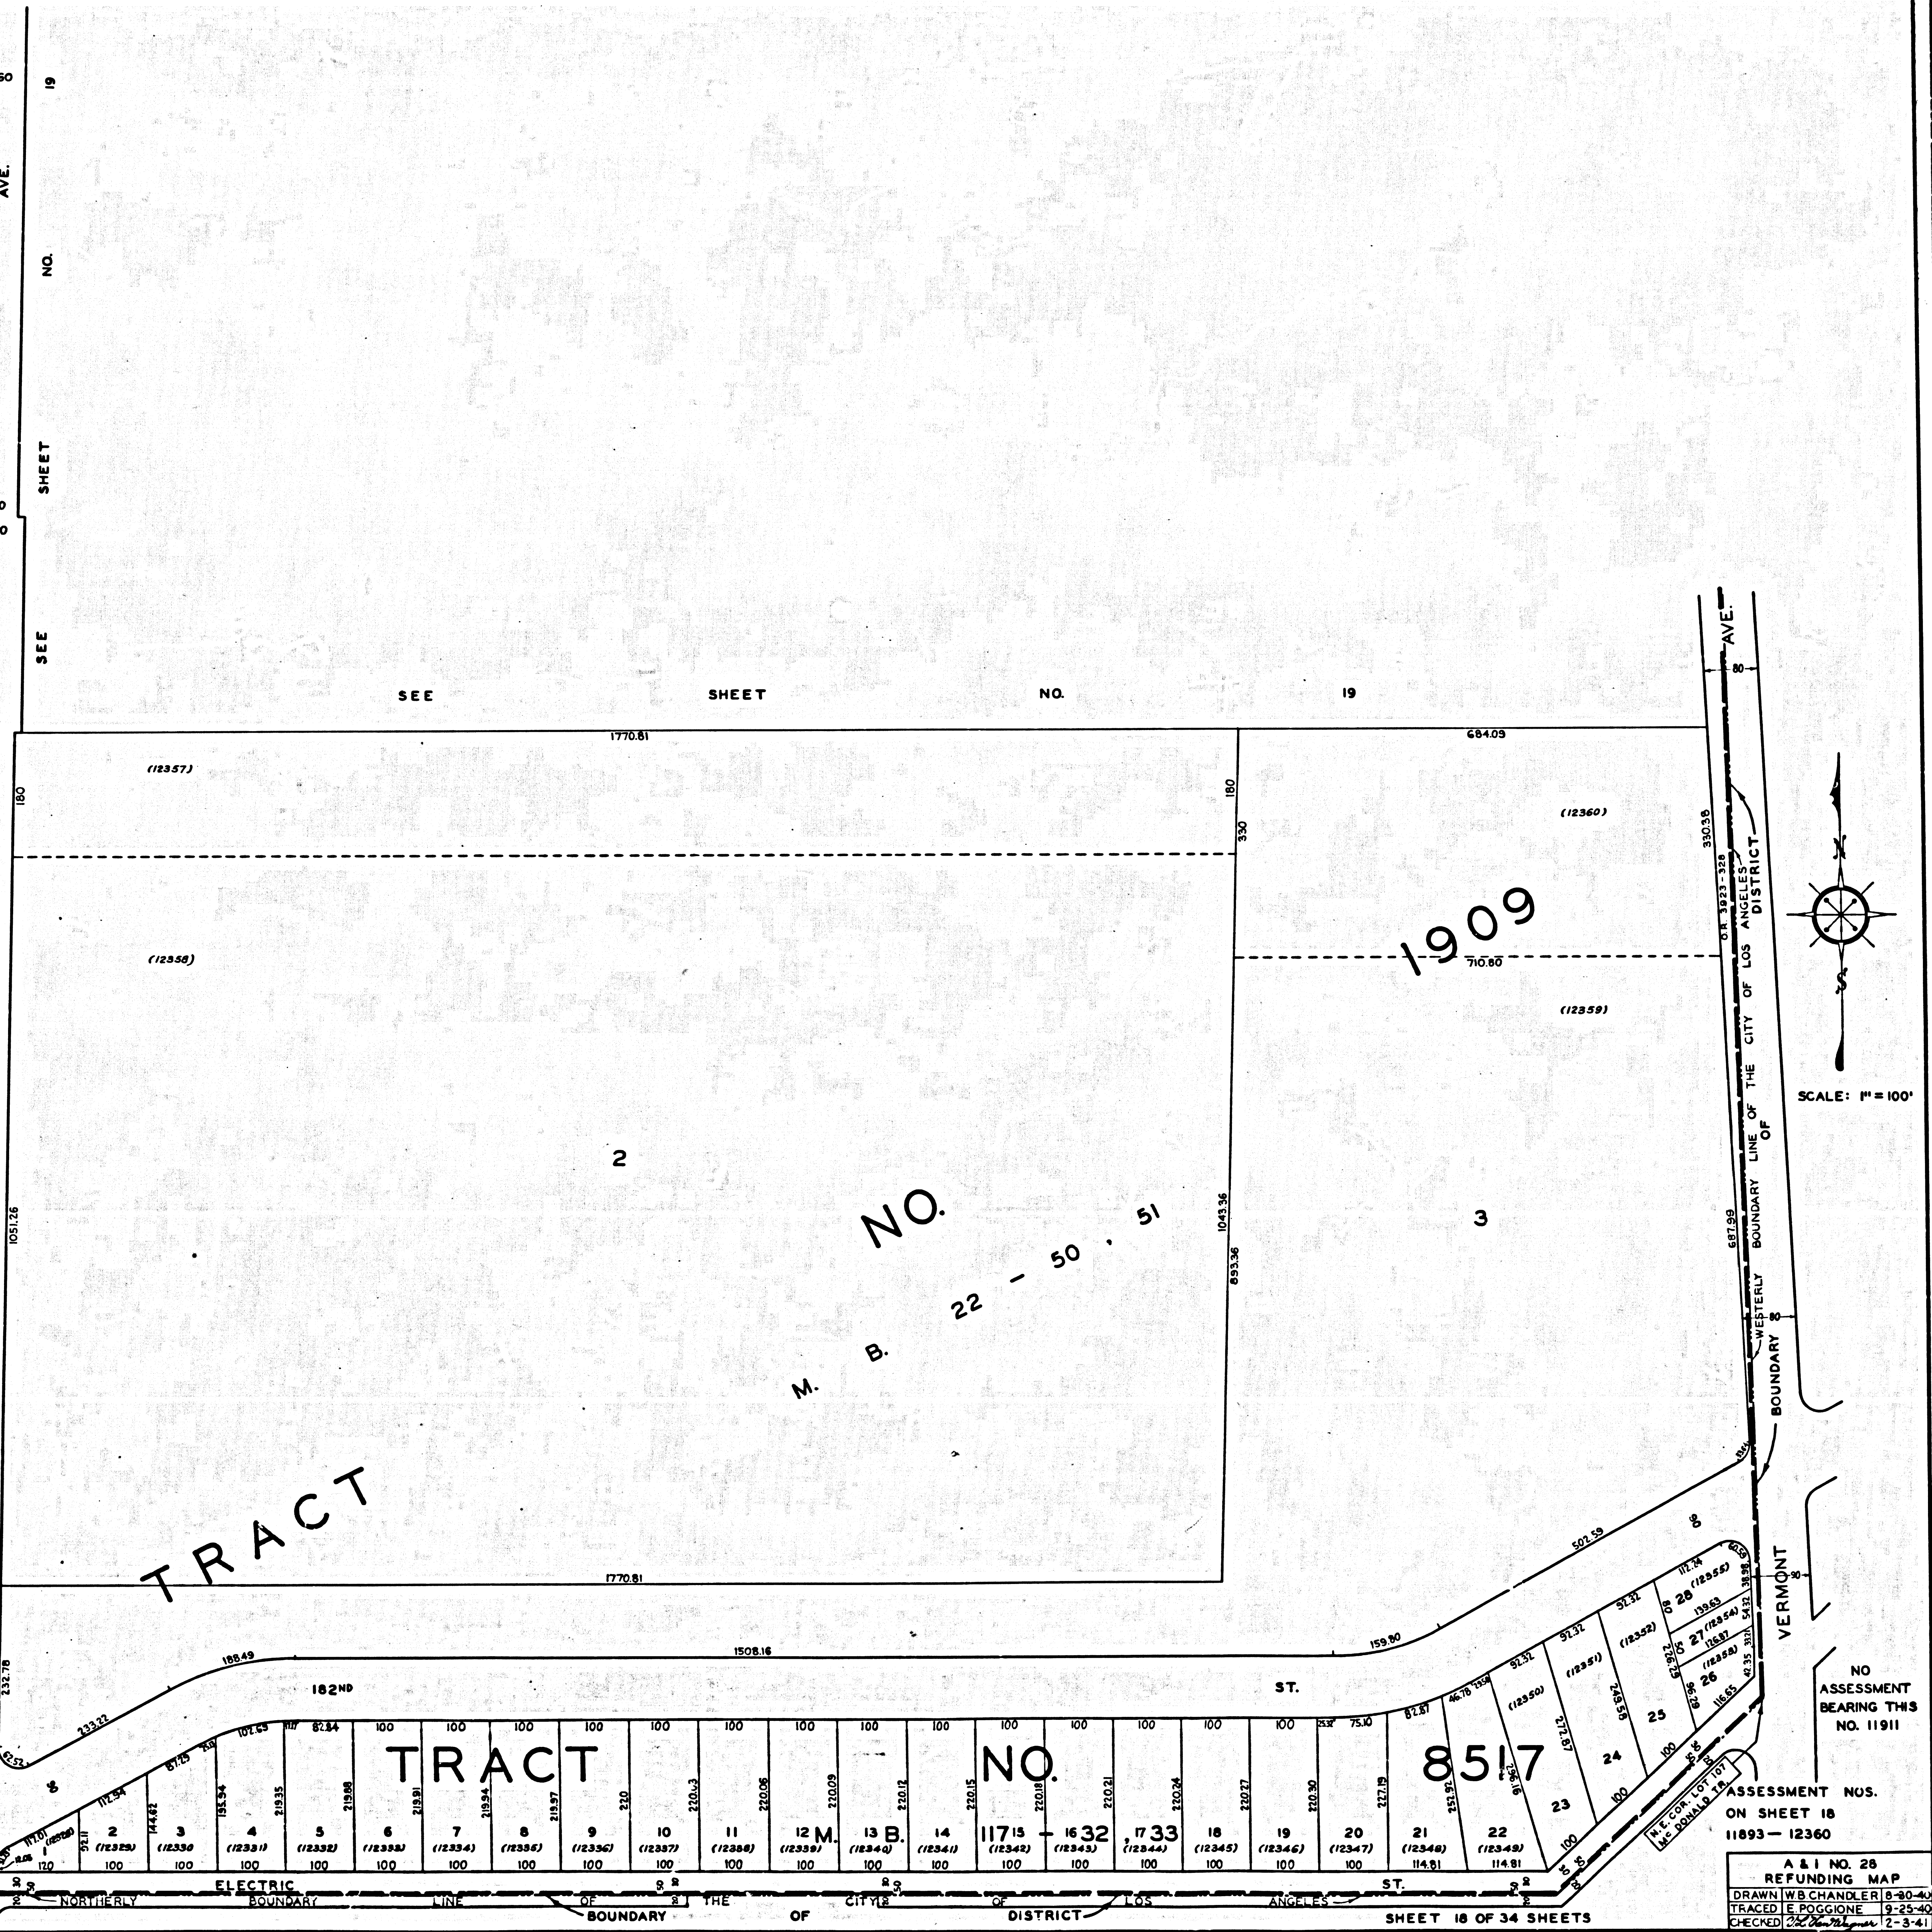

NORTHLY BOUNDARY LINE OF THE CITY OF LOS ANGELES DISTRICT

ASSESSMENT NOS. ON SHEET 18 11893 - 12360

A & I NO. 28 REFUNDING MAP DRAWN BY W. CHANDLER 8-30-40 TRACED BY E. POGGIONE 9-25-40 CHECKED BY J. W. 12-3-41