


CSB 1725-5
 A11 OF A2

SHEET	NO.
189.53	286
189.53	24
189.53	23
189.53	22
189.53	21
189.53	20
189.53	19
189.53	18
189.53	17
189.53	15
189.53	14
189.53	13
189.53	12
189.53	10
189.53	7
189.53	6
189.53	5
189.53	4
189.53	3
189.53	2
189.53	1

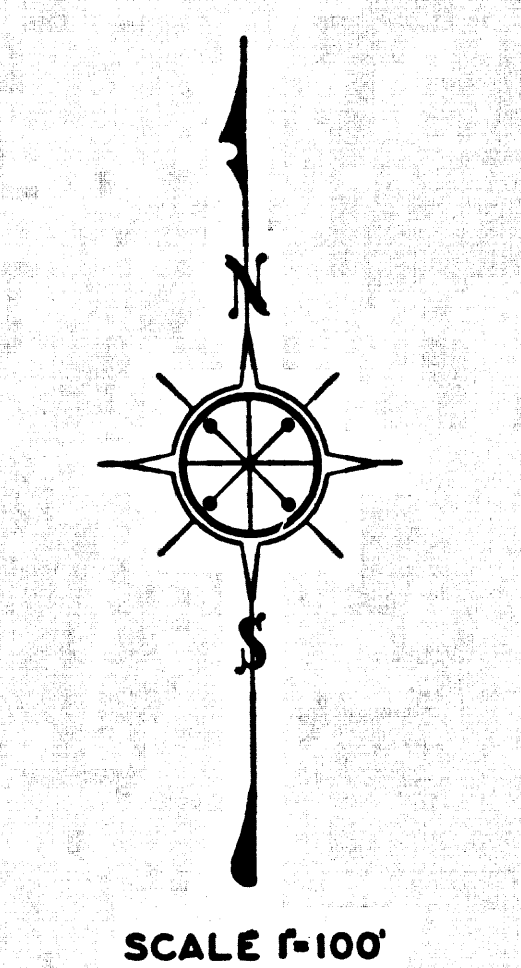

SCALE 1"=100'

SEE SHEET NO. 30

SHEET	NO.
189.53	286
189.53	24
189.53	23
189.53	22
189.53	21
189.53	20
189.53	19
189.53	18
189.53	17
189.53	15
189.53	14
189.53	13
189.53	12
189.53	10
189.53	7
189.53	6
189.53	5
189.53	4
189.53	3
189.53	2
189.53	1

ASSESSMENT NOS. ON SHT. 5
2355-3744

A & I NO. 28
REFUNDING MAP
DRAWN BY TERRY
TRACED BY LANCEY
CHECKED BY...

SHEET 5 OF 34 SHEETS

CSB 1725-5
A2 OF A2