


ANGELES

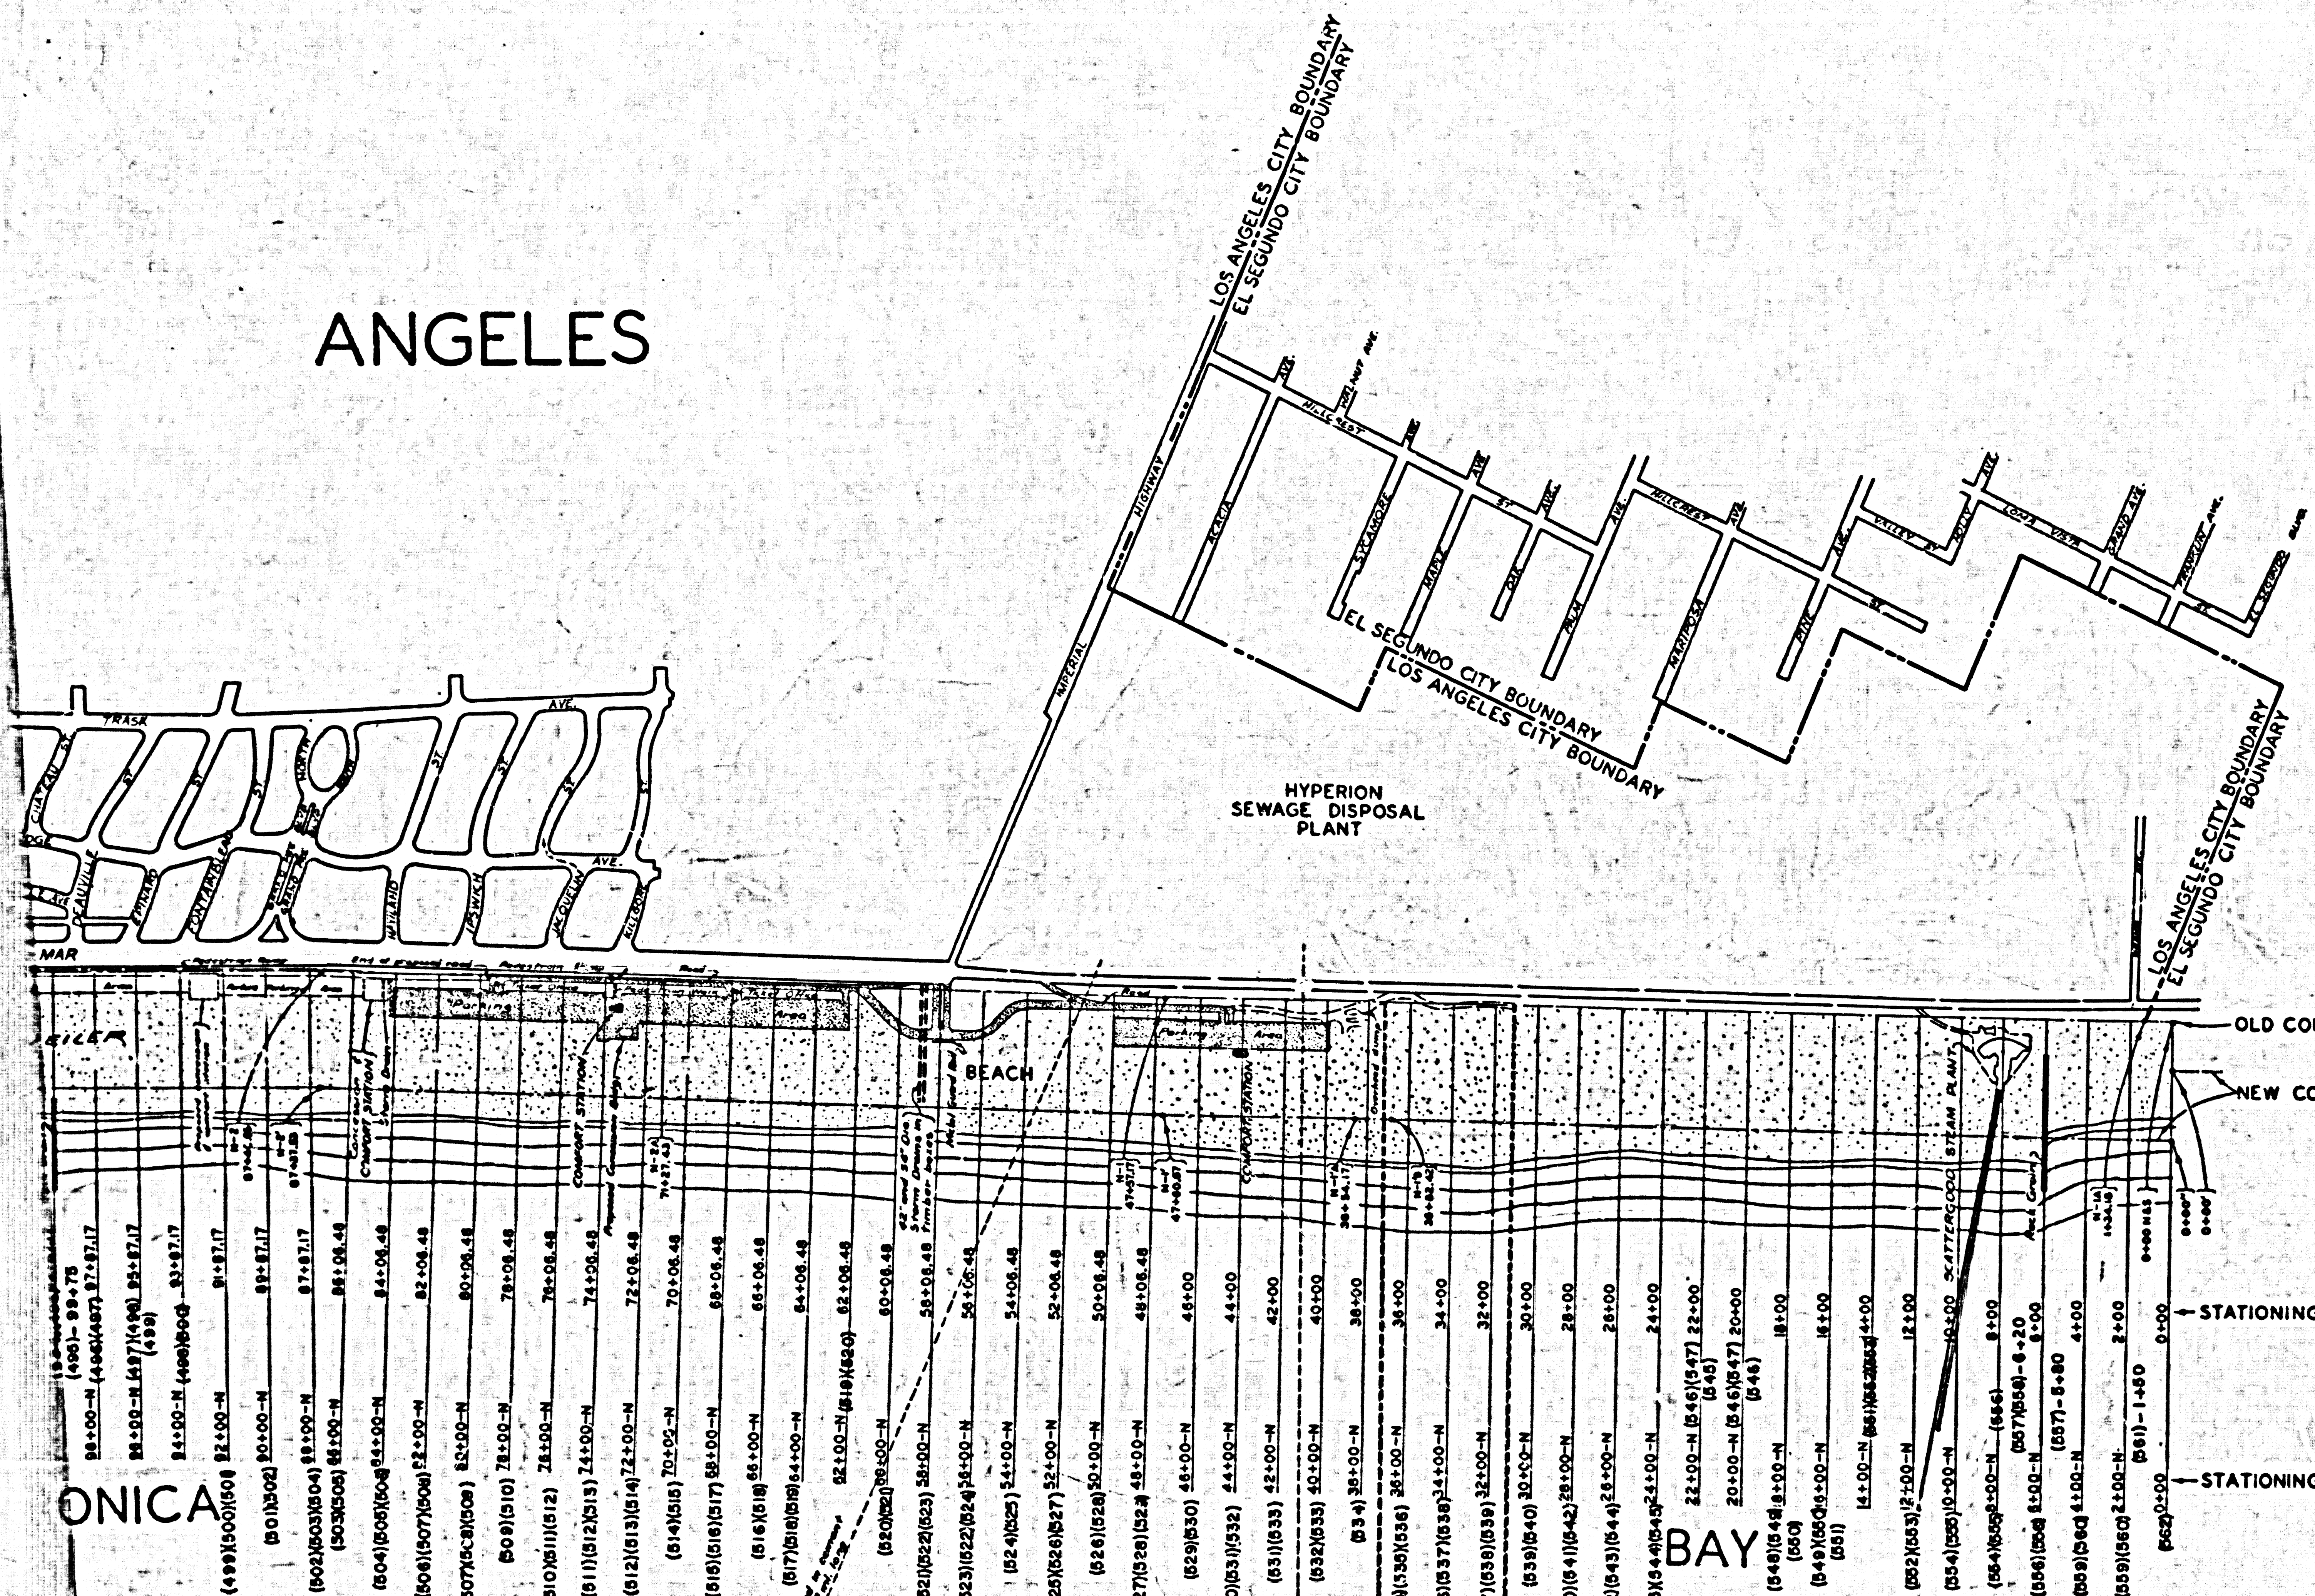

NUMBER	ADJUSTED STATION	GRID COORDINATE		FROM	TO	GRID BEARING	DISTANCE
		NORTH	EAST				
0+00	0+00.00	4,081,839.41	4,158,353.91	0+00	N-1A	N 23° 16' 04" W	134.20
1	1+34.18	4,081,962.69	4,158,300.80	N-1A	N-1	N 23° 16' 03" W	4,623.50
N-1	47+57.17	4,086,210.16	4,156,474.49	N-1	N-2A	N 22° 38' 46" W	2,370.52
N-2A	71+27.43	4,088,397.91	4,155,561.75	N-2A	N-2	N 22° 38' 46" W	1,613.38
N-2	87+40.65	4,089,886.90	4,154,940.54	N-2	N-3	N 24° 44' 02" W	3,075.84
N-3	118+18.18	4,092,680.56	4,153,653.59	N-3	N-4	N 26° 04' 13" W	2,900.06
N-4	147+15.93	4,095,285.55	4,152,379.09	N-4	N-5	N 26° 04' 13" W	366.80
N-5	150+82.71	4,095,615.03	4,152,217.89	N-5	N-6	S 64° 35' 00" W	48.34
N-6	150+83.27	4,095,594.28	4,152,174.23	N-6	N-7	N 25° 24' 59" W	483.67
N-7	155+66.92	4,096,031.14	4,151,966.64	N-7	N-8	N 30° 00' 47" W	2,097.36
N-8	175+64.18	4,097,847.27	4,150,917.55	N-8	N-9	N 30° 00' 47" W	675.23
N-9	183+39.37	4,098,431.96	4,150,579.80	N-9	N-10	S 61° 15' 00" W	21.78
N-10	183+39.85	4,098,421.48	4,150,560.71	N-10	N-11	N 30° 10' 00" W	2,851.35
N-11	211+91.10	4,100,886.67	4,149,127.86	N-11	N-12	N 32° 02' 00" W	24.07
N-12	212+15.17	4,100,907.07	4,149,115.09	N-12	N-13	N 38° 03' 30" E	110.86
N-13	212+15.09	4,100,965.80	4,149,209.11	N-13	N-14	N 31° 57' 34" W	2,122.27

BEACH AND OFFSHORE PROFILES
SANTA MONICA BAY
 FROM
 MALAGA COVE
 TO
 TOPANGA CANYON

FROM SURVEYS AND RECORDS OF
 THE COUNTY ENGINEER AND THE
 LOS ANGELES CITY ENGINEER

COUNTY SURVEYORS MAP NO. B-1726

DIVISION 3 OF 6 DIVISIONS
 SHEET NO. 11 OF 832 SHEETS
 SCALE: 1 INCH = 500 FEET

JOB NUMBERS: 7951, 8109, 3412, & 0300.02

JOHN A. LAMBIE - COUNTY ENGINEER

SURVEYED AS INDICATED
 SURVEYED UNDER INSTRUCTIONS OF THE
 BOARD OF SUPERVISORS PER ORDERS
 DATED JULY 2 AND SEPT. 16, 1935
 AND MARCH 6, 1945

F.B. REF'S. AS SHOWN
 L.A. COUNTY F.B. 930 & F.B. 2100

FIELD WORK BY
 J. M. UNARRIET
 C. H. LIND
 E. F. ENGLISH
 & L.A. CITY BUREAU OF ENGINEERING
 OFFICE WORK BY
 J. S. HALE
 C. W. MINZMAN
 CHECKED BY
 K. R. KVAMMEN
 J. S. HALE
 C. W. MINZMAN

DATUM: MEAN LOWER LOW WATER PER U.S.C.
 & G.S. TIDE GAUGE AT LOS ANGELES OUTER
 HARBOR
 M.H.T. = 471

CSB-1726-11
A1 OF A2
 SEE INDEX SHEET NO. 1 OF 832 SHEETS

SHEET NO. 11 OF 832 SHEETS

