

O C E A N

BEACH AND OFFSHORE PROFILES
ZUMA-CARRILLO SECTION
 FROM
 POINT DUME
 TO
 ARROYO SEQUIS
 FROM SURVEYS AND RECORDS OF
 THE COUNTY ENGINEER
COUNTY SURVEYS MAP NO. B-23#1726
 DIVISION 2 OF 2 DIVISIONS
 SHEET NO. 2 OF 32 SHEETS
 SCALE: 1 INCH = 500 FEET




JOB NUMBERS 7951, 8102, 8109, 8412 & 0300.02
JOHN A. LAMBIE - COUNTY ENGINEER
 SURVEYED AS INDICATED
 SURVEYED UNDER INSTRUCTIONS OF THE
 BOARD OF SUPERVISORS PER LETTER
 DATED MAY 6, 1957 & MARCH 6, 1945
 F.B. REF'S AS SHOWN
 L.A. CO. ENG. F.B. 930
 L.A. CO. ENG. F.B. 2100
 FIELD WORK BY M.A. VAN DEREN
 W. BAY
 E. ENGLISH
 OFFICE WORK BY K.R. KVAMMEN
 J.S. HALE
 C.W. HINZMAN
 CHECKED BY J.S. HALE
 C.W. HINZMAN


DATUM: MEAN LOWER LOW WATER PER U.S.C.
 & G.S. TIDE GAUGE AT LOS ANGELES OUTER
 HARBOR. M.H.T. = 4.71

SEE INDEX SHEET NO. 1 OF 332 SHEETS

CSB-1726-2
 A1 OF A2


SHEET NO. 2 OF 332 SHEETS

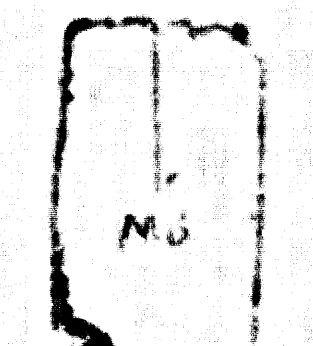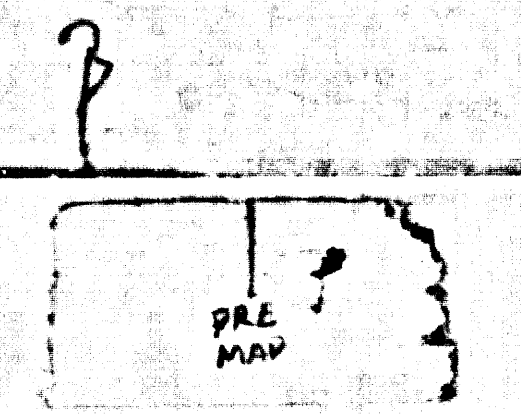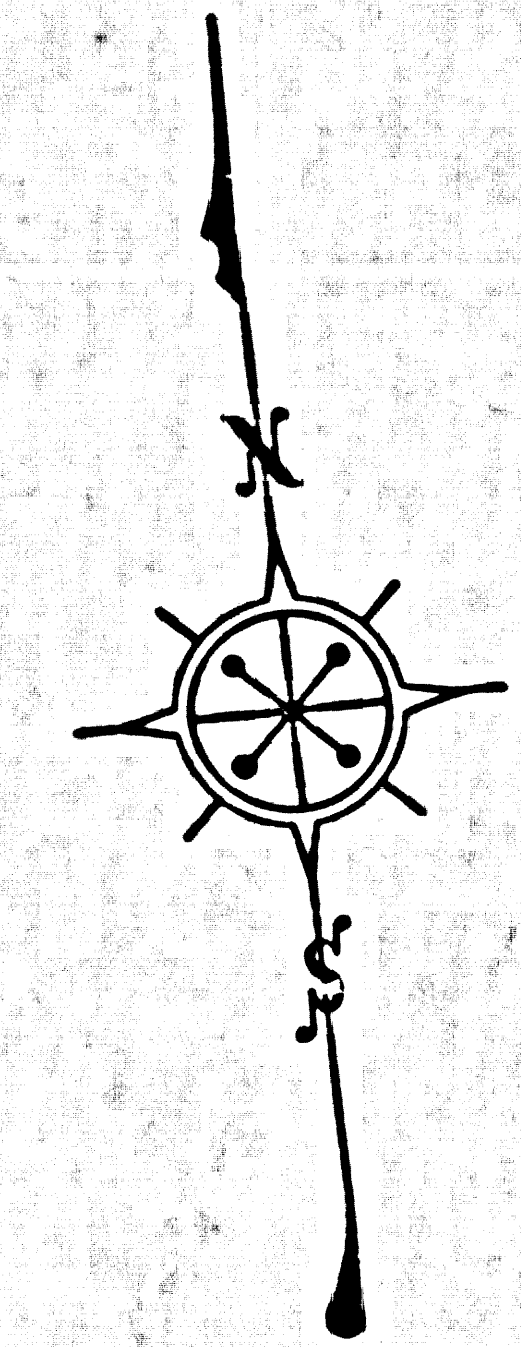

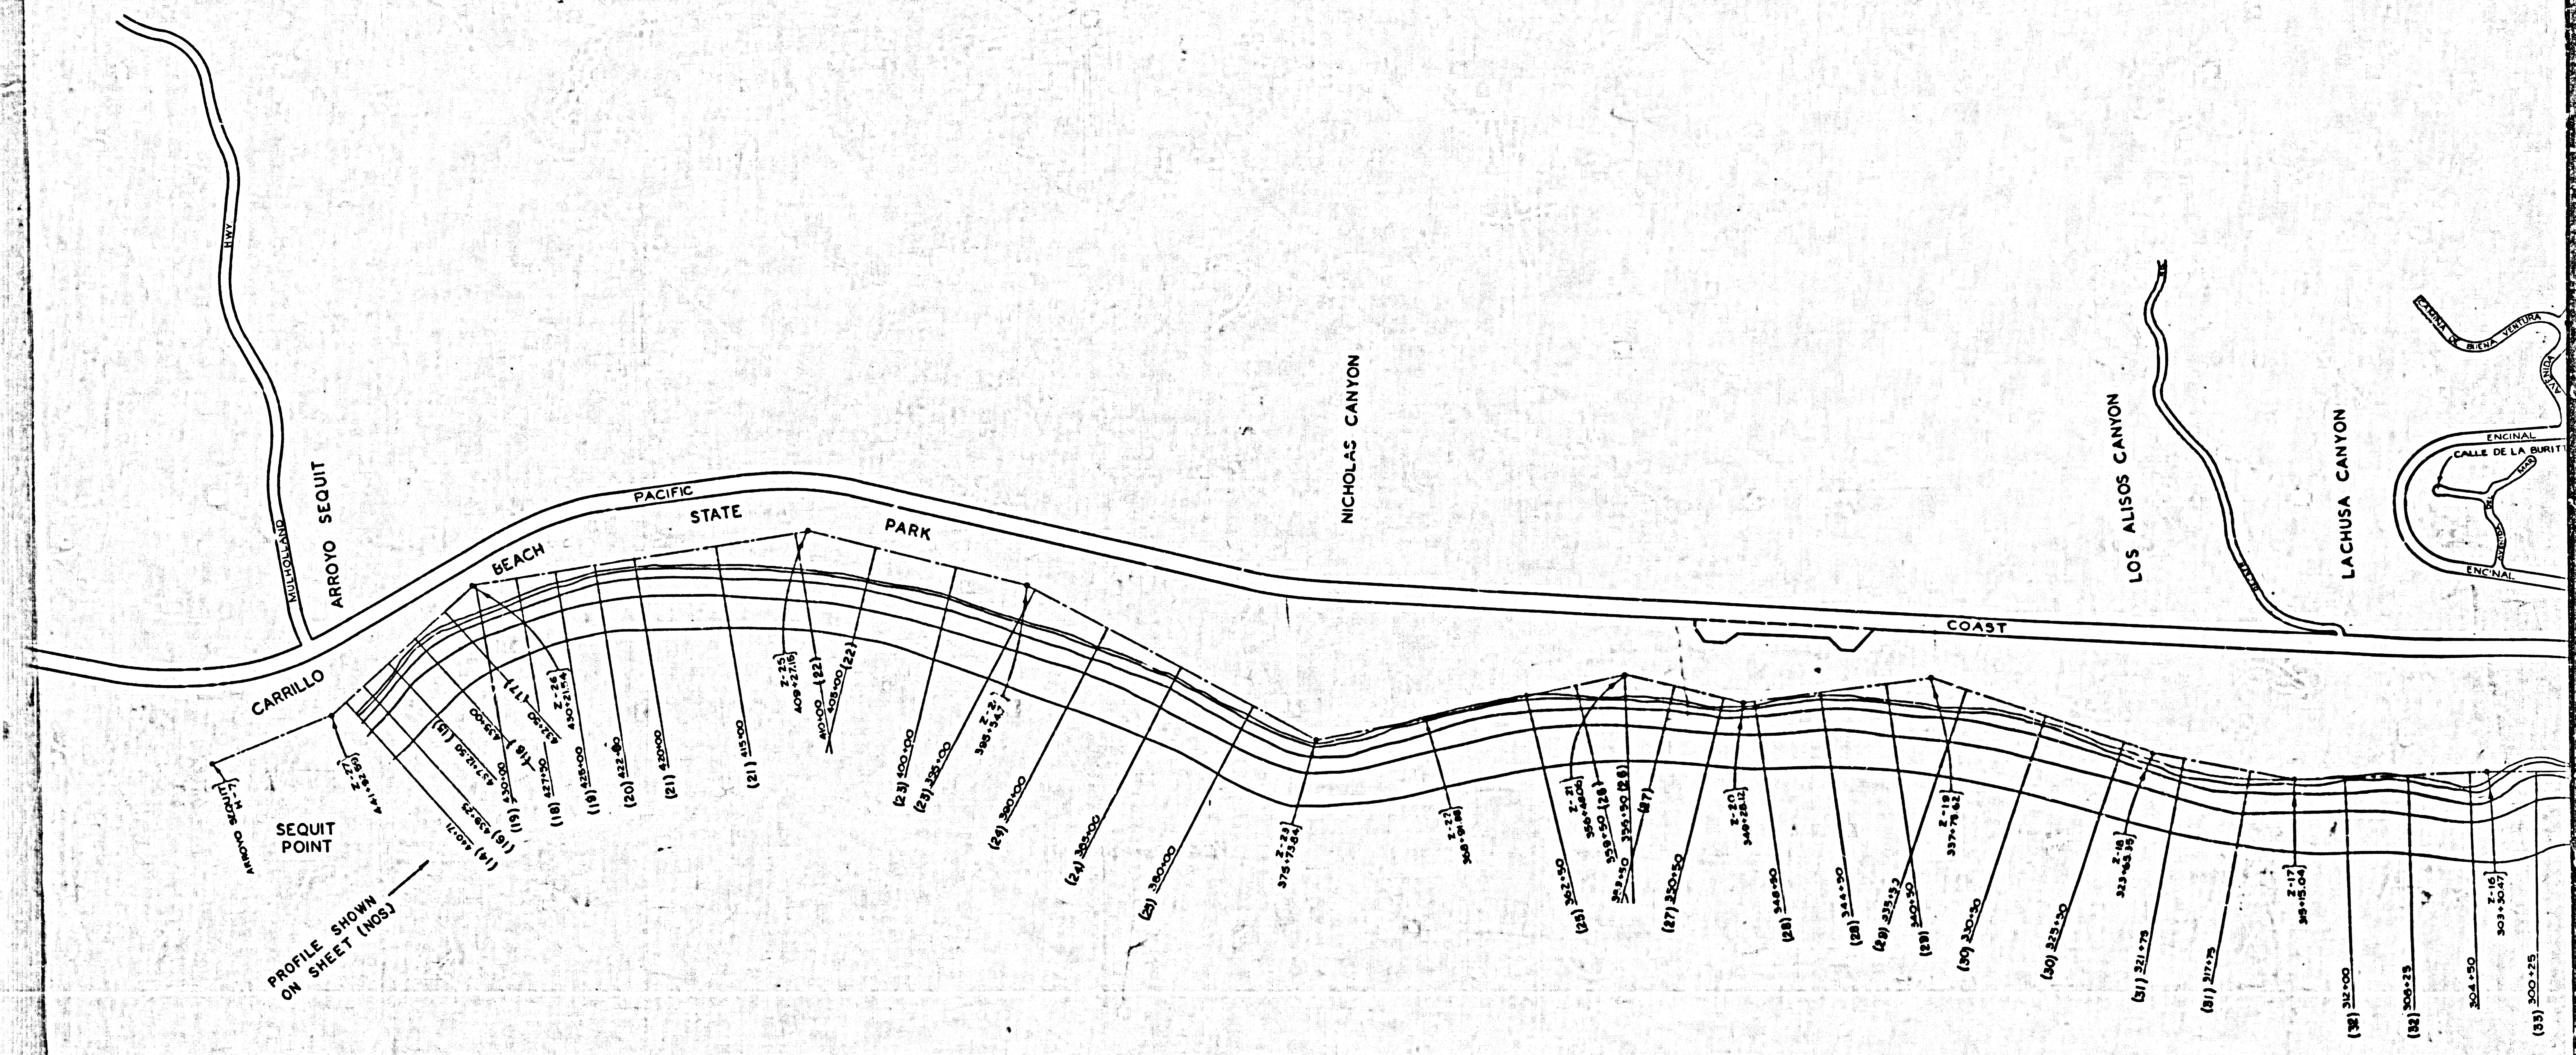

P A C I F I C

CSB-1726-2
A2 OF A2

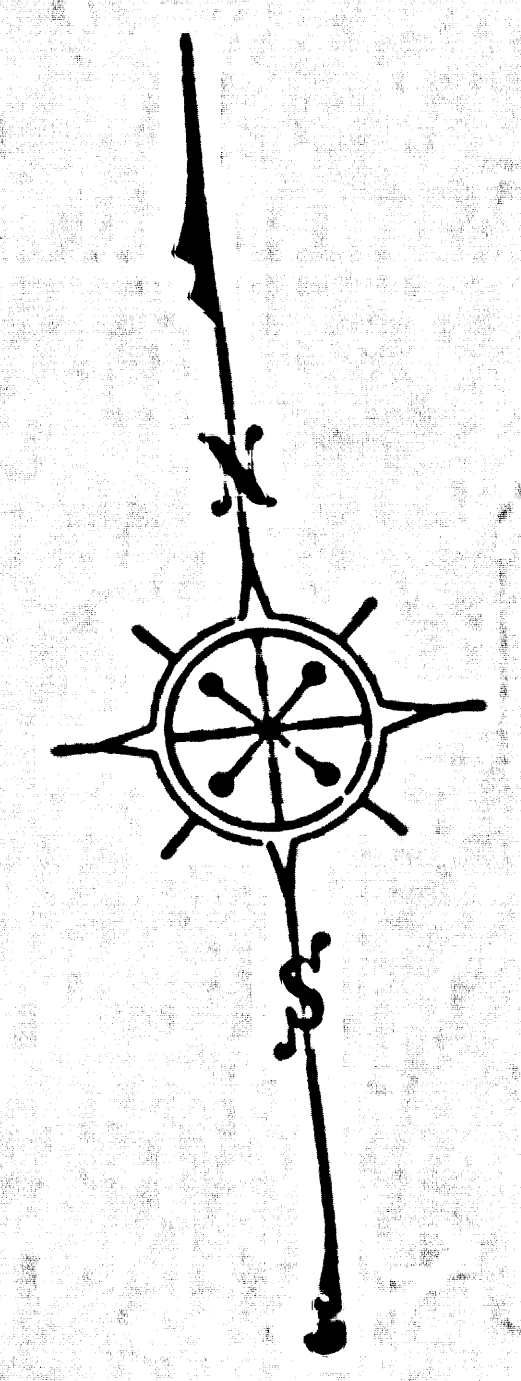

ENCINAL
CALLE DE LA BURIT
ENCINAL

PRE
MIS

M3

M5