


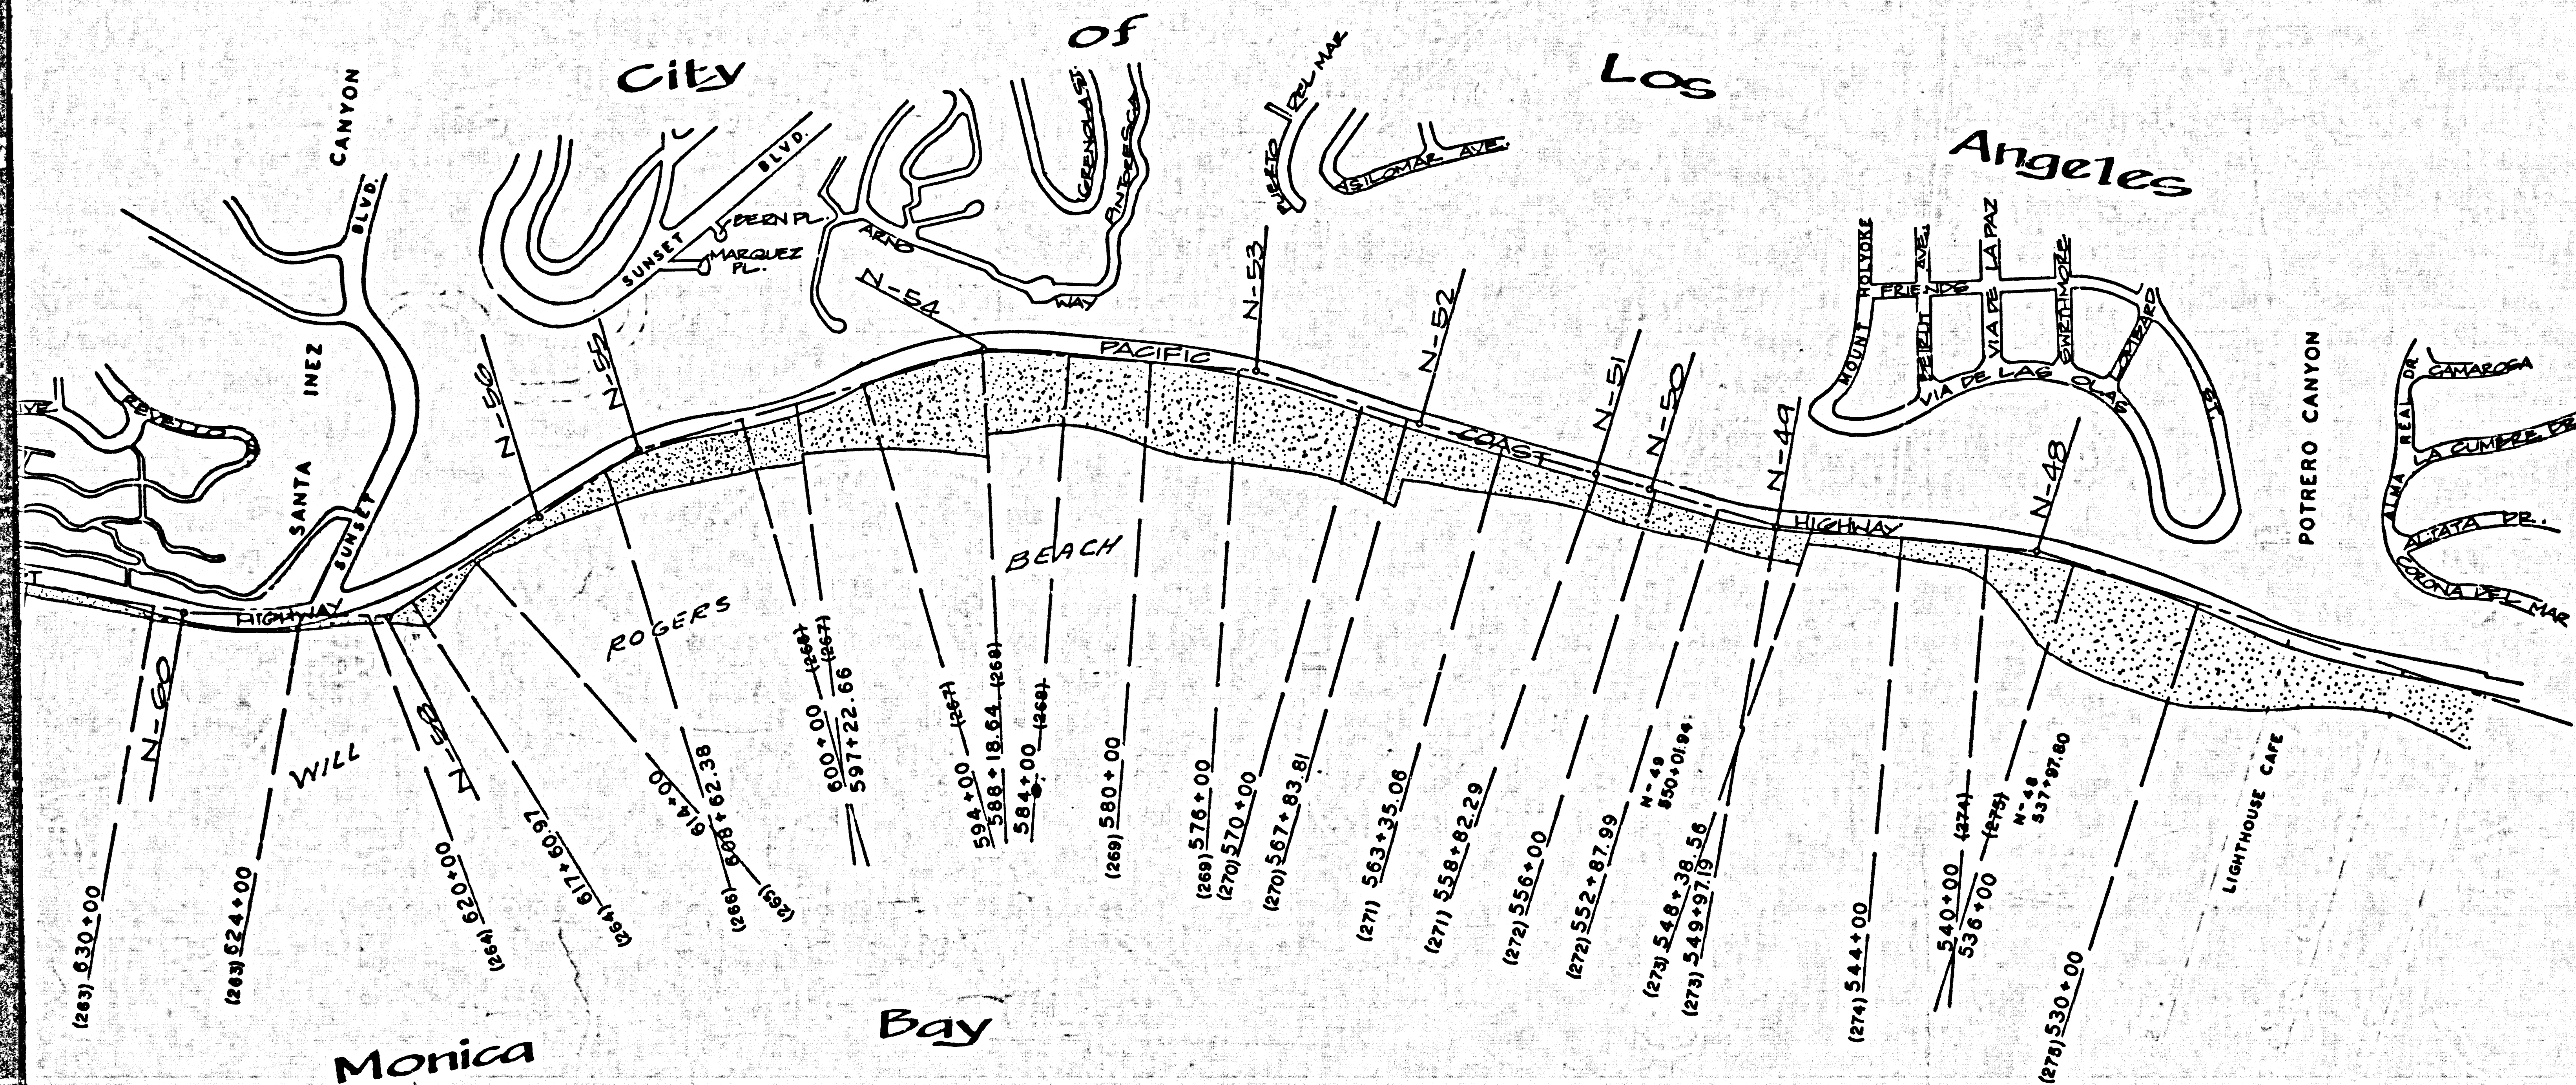

BEACH AND OFFSHORE PROFILES
SANTA MONICA BAY
 FROM
MALAGA COVE
 TO
TOPANGA CANYON

FROM SURVEYS AND RECORDS OF
 THE COUNTY SUPERVISOR AND THE
 LOS ANGELES CITY ENGINEER

COUNTY SURVEYORS MAP NO. B-1726

DIVISION 6 OF 6 DIVISIONS

SHEET NO. 8 OF 8 SHEETS

SCALE 1 INCH = 500 FEET

JOB NUMBERS: 7351, 8109, 8412, & 0300.02

JOHN A. LAMBIE - COUNTY ENGINEER
 SURVEYED AS INDICATED

SURVEYED UNDER INSTRUCTIONS OF THE
 BOARD OF SUPERVISORS PER ORDERS

DATED JULY 2 AND SEPT. 16, 1935

AND MARCH 6, 1945

F.B. REF'S AS SHOWN

L.A. COUNTY F.B. 930 & F.B. 2100

FIELD WORK BY

& L.A. CITY BUREAU OF ENGINEERING

OFFICE WORK BY

K.R. CLARKE

J.T. EMERSON

CHECKED BY

J.S. HALE

J.T. EMERSON

K.R. CLARKE

DATUM: MEAN LOWER LOW WATER PER U.S.C.
 & G.S. TIDE GAUGE AT LOS ANGELES OUTER
 HARBOR.

M.H.T. = 4.71


STATION	FROM	TO	GRID BEARING	DISTANCE
131.3	N-58	N-60	N.73°02'46"W	917.44
135.56	N-60	N-61	N.65°39'44"W	1,926.38
280.37	N-61	N-62	S.32°27'00"W	30.69
263.90	N-62	N-63	N.78°03'39"W	400.35
872.21	N-63	N-64	N.78°03'39"W	773.74
115.21	N-64	N-65	N.80°54'00"W	613.49
309.44	N-65	N-66	N.87°47'59"W	464.66
1045.12	N-66	N-67	S.78°12'38"W	343.73
1,708.64	N-67	N-68	S.65°02'36"W	620.64
1,145.95	N-68	N-69	S.55°54'03"W	808.70
1,476.24	N-69	N-70	N.84°23'12"W	784.22
695.83	N-70	N-71	S.87°11'43"W	453.06
2,243.31	N-71	N-72	S.70°33'44"W	1,135.82
1,172.23				

NUMBER STATION	ADJUSTED STATION	GRID COORDINATE		FROM	TO	GRID BEARING	DISTANCE
		NORTH	EAST				
N-48	537+97.80	4,124,733.81	4,127,421.78	N-48	N-49	N.70°20'47"W	1,204.14
N-49	550+01.94	4,125,138.80	4,126,287.79	N-49	N-50	N.60°26'03"W	616.94
N-50	556+18.88	4,125,443.21	4,123,751.18	N-50	N-51	N.60°26'03"W	268.25
N-51	558+87.13	4,125,575.57	4,125,517.86	N-51	N-52	N.60°26'03"W	853.10
N-52	567+40.23	4,125,896.51	4,124,775.84	N-52	N-53	N.58°05'37"W	786.41
N-53	575+26.64	4,126,412.15	4,124,108.25	N-53	N-54	N.71°03'08"W	1,297.07
N-54	588+23.71	4,126,833.32	4,122,881.46	N-54	N-55	S.89°04'13"W	1,667.07
N-55	604+90.78	4,126,806.27	4,121,214.61	N-55	N-56	S.71°44'03"W	547.52
N-56	610+38.30	4,126,634.66	4,120,694.68	N-56	N-58	S.71°44'03"W	823.02
N-58 (SUNSET)		4,126,376.71	4,119,913.13	N-58	N-60	S.73°02'46"W	917.44

CSB-1726-8
 A1 OF A2

SEE INDEX SHEET NO. 1 OF 832 SHEETS

SHEET NO. 8 OF 832 SHEETS

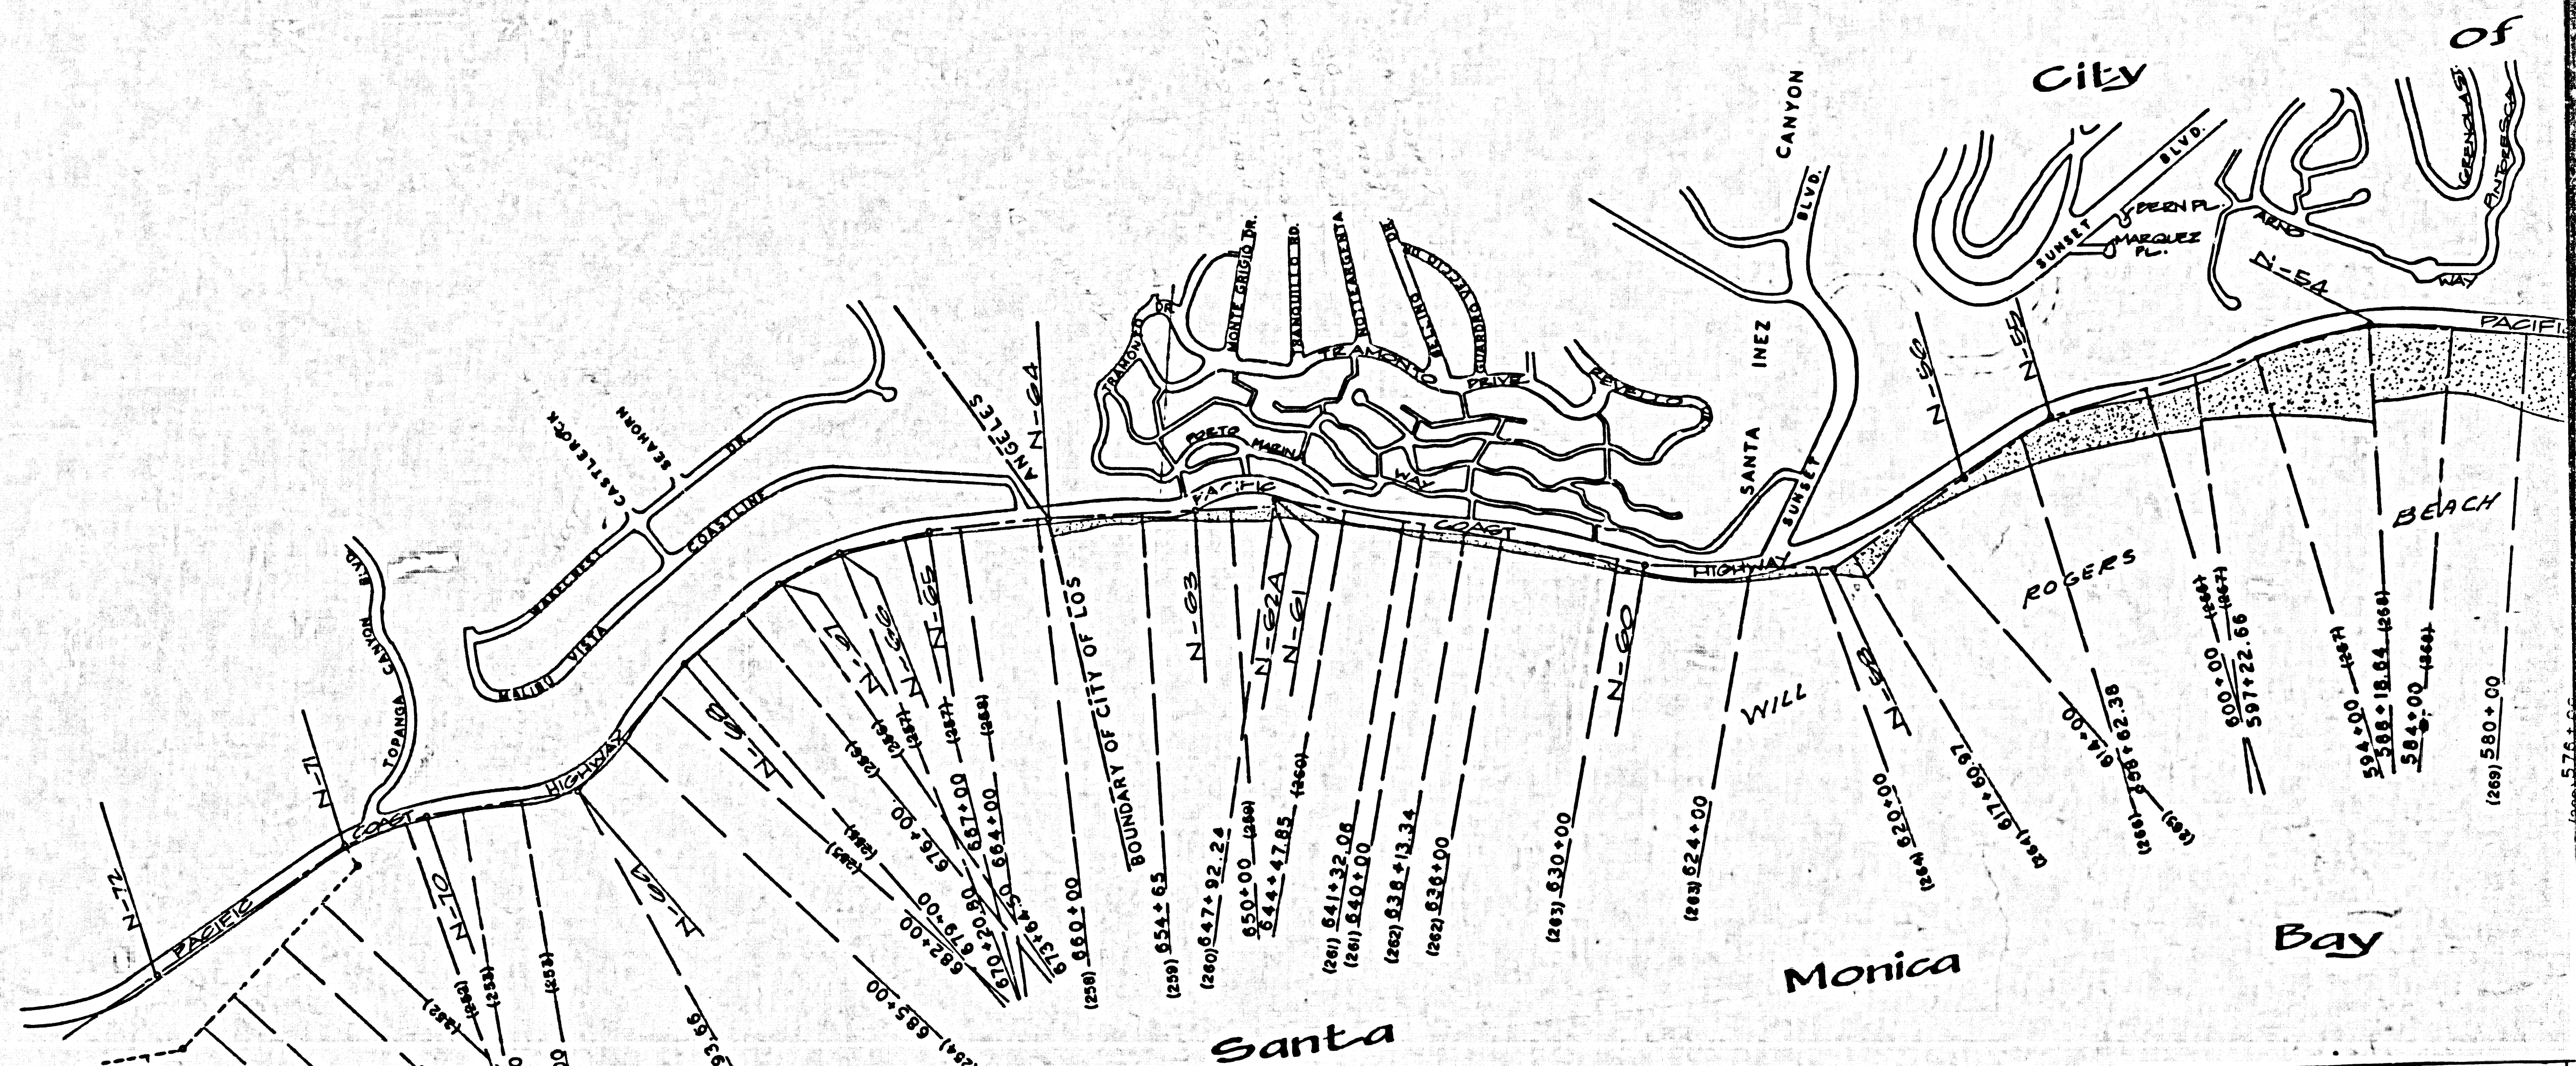

NUMBER STATION	ADJUSTED STATION	GRID COORDINATE		FROM	TO	GRID BEARING	DISTANCE
		NORTH	EAST				
N-58	SUNSET	4,126,376.71	4,119,913.13	N-58	N-60	N 73° 02' 46" W	917.44
N-60	628+63.70	4,126,644.24	4,119,035.56	N-60	N-61	N 65° 39' 44" W	1,926.38
N-61	647+90.08	4,127,438.13	4,117,280.37	N-61	N-62	N 62° 53' 27" 00" W	30.69
N-62	647+74.41	4,127,412.24	4,117,263.90	N-62	N-63	N 63° 18' 03' 39" W	400.35
N-63	651+74.76	4,127,493.06	4,116,872.21	N-63	N-64	N 78° 03' 35" W	773.74
N-64	659+48.30	4,127,655.13	4,116,115.21	N-64	N-65	N 80° 54' 00" W	613.49
N-65	665+61.99	4,127,752.16	4,115,509.44	N-65	N-66	N 87° 47' 59" W	464.66
N-66	670+26.65	4,127,770.00	4,115,045.12	N-66	N-67	N 57° 12' 36" W	343.73
N-67	673+70.38	4,127,899.77	4,114,708.64	N-67	N-68	N 65° 55' 02' 36" W	620.64
N-68	679+91.02	4,127,437.90	4,114,145.95	N-68	N-69	N 69° 53' 54' 03" W	808.70
N-69	687+99.72	4,126,984.52	4,113,476.24	N-69	N-70	N 64° 23' 12" W	784.22
N-70	695+83.94	4,127,061.23	4,112,695.83	N-70	N-71	N 87° 11' 43" W	453.06
N-71	700+37.00	4,127,039.06	4,112,243.31	N-71	N-72	N 70° 33' 44" W	1,135.82
N-72	711+72.82	4,126,661.81	4,111,172.23				

NUMBER STATION	ADJUSTED STATION	GRID COORDINATE	
		NORTH	EAST
N-48	337+97.80	4,124,733.81	4,127,421.78
N-49	350+01.94	4,125,138.80	4,126,287.79
N-50	356+18.88	4,125,443.21	4,125,751.18
N-51	358+87.13	4,125,575.37	4,125,517.86
N-52	367+40.23	4,125,396.51	4,124,775.84
N-53	375+26.64	4,126,412.15	4,124,108.25
N-54	388+23.71	4,126,833.32	4,122,881.46
N-55	604+90.78	4,126,806.77	4,121,214.61
N-56	610+38.30	4,126,634.66	4,120,694.68
N-58	(SUNSET)	4,126,376.71	4,119,913.13

CSB-1726-8
A2 of A2

PROFILE SHOWN
ON SHEET (NOS.)