

COUNTY OF LOS ANGELES
MAP OF
SAN GABRIEL RIVER PARKWAY
FROM
FLORENCE AVENUE
TO
WASHINGTON BOULEVARD

COUNTY SURVEYORS MAP NO. B-1731
SHEET NO. 2 OF 6 SHEETS
SCALE - 1 INCH = 100 FT.

JOB NUMBER 8499

C. E. ARNOLD COUNTY SURVEYOR
SURVEYED - JAN. 1949 - NOV. 1950.

SURVEYED ON REQUEST OF THE REGIONAL
PLANNING COMMISSION BY LETTER DATED
SEPT. 12 1947 & ON REQUEST OF THE ROAD
COMMISSIONER BY LETTER DATED JUNE 13,
1949 UNDER SEC. 79 ORD. 4099 & BOARD
ORDER DATED JUN. 1, 1938.




BEARINGS ARE BASED ON THE CALIFORNIA
COORDINATE SYSTEM, ZONE 7, PER CHAPTER
1507, STATUTES 1947. SEE C. S. 9423.

F. B. 1523-13-23; 31-60;
65-97; 267-301.

FIELD WORK BY	C. A. BENSON
	C. V. CRUMLEY
OFFICE WORK BY	T. M. ICHIEN
CHECKED BY	A. A. ROESER



INDEX-36

CSB-1731-2
A1 OF A4

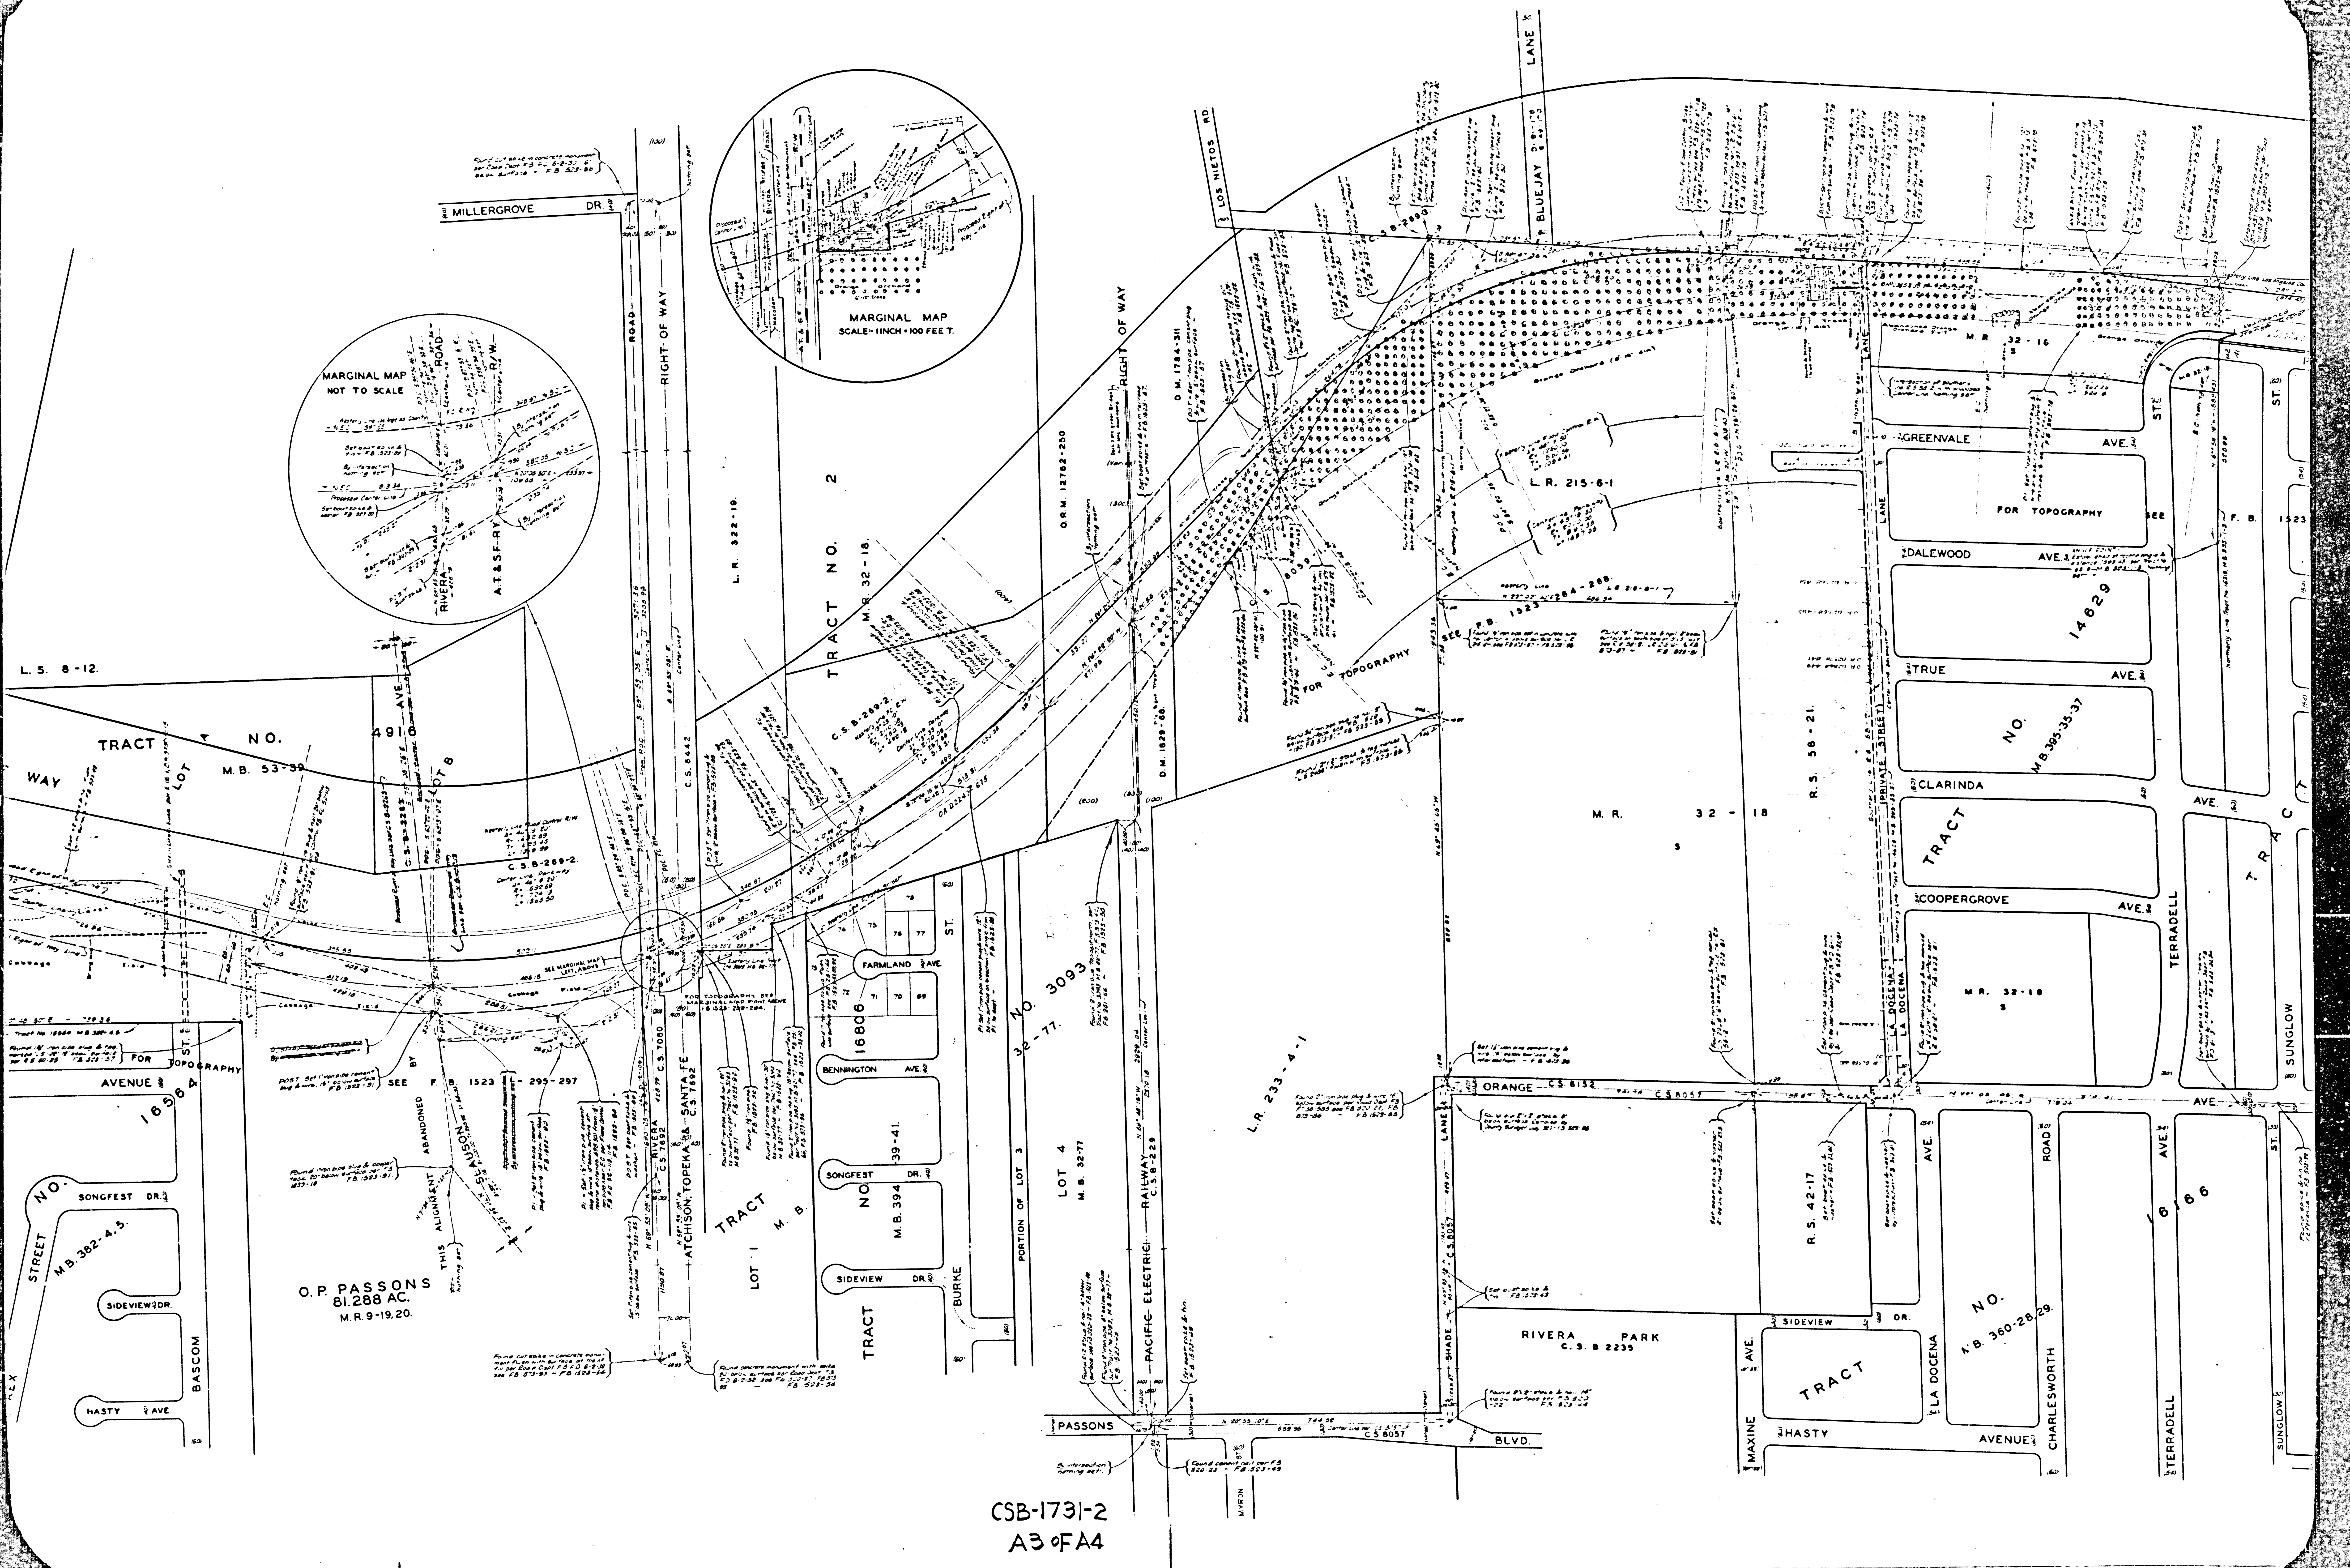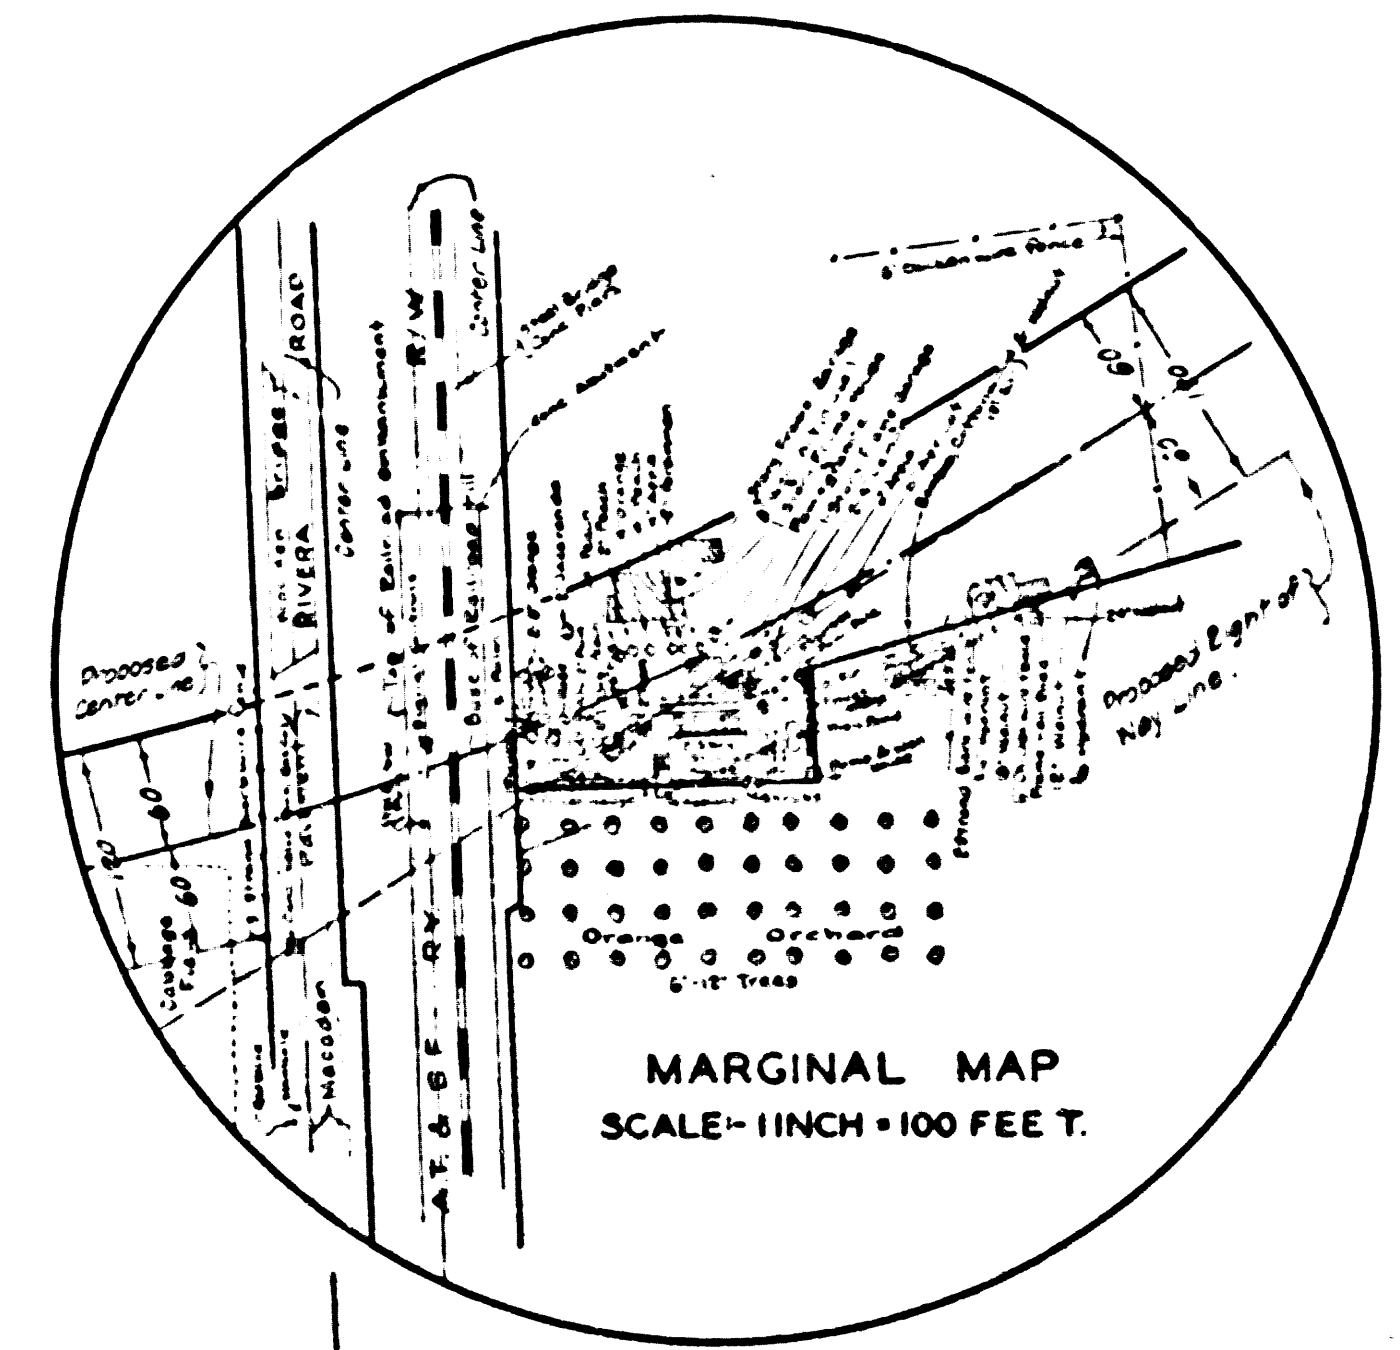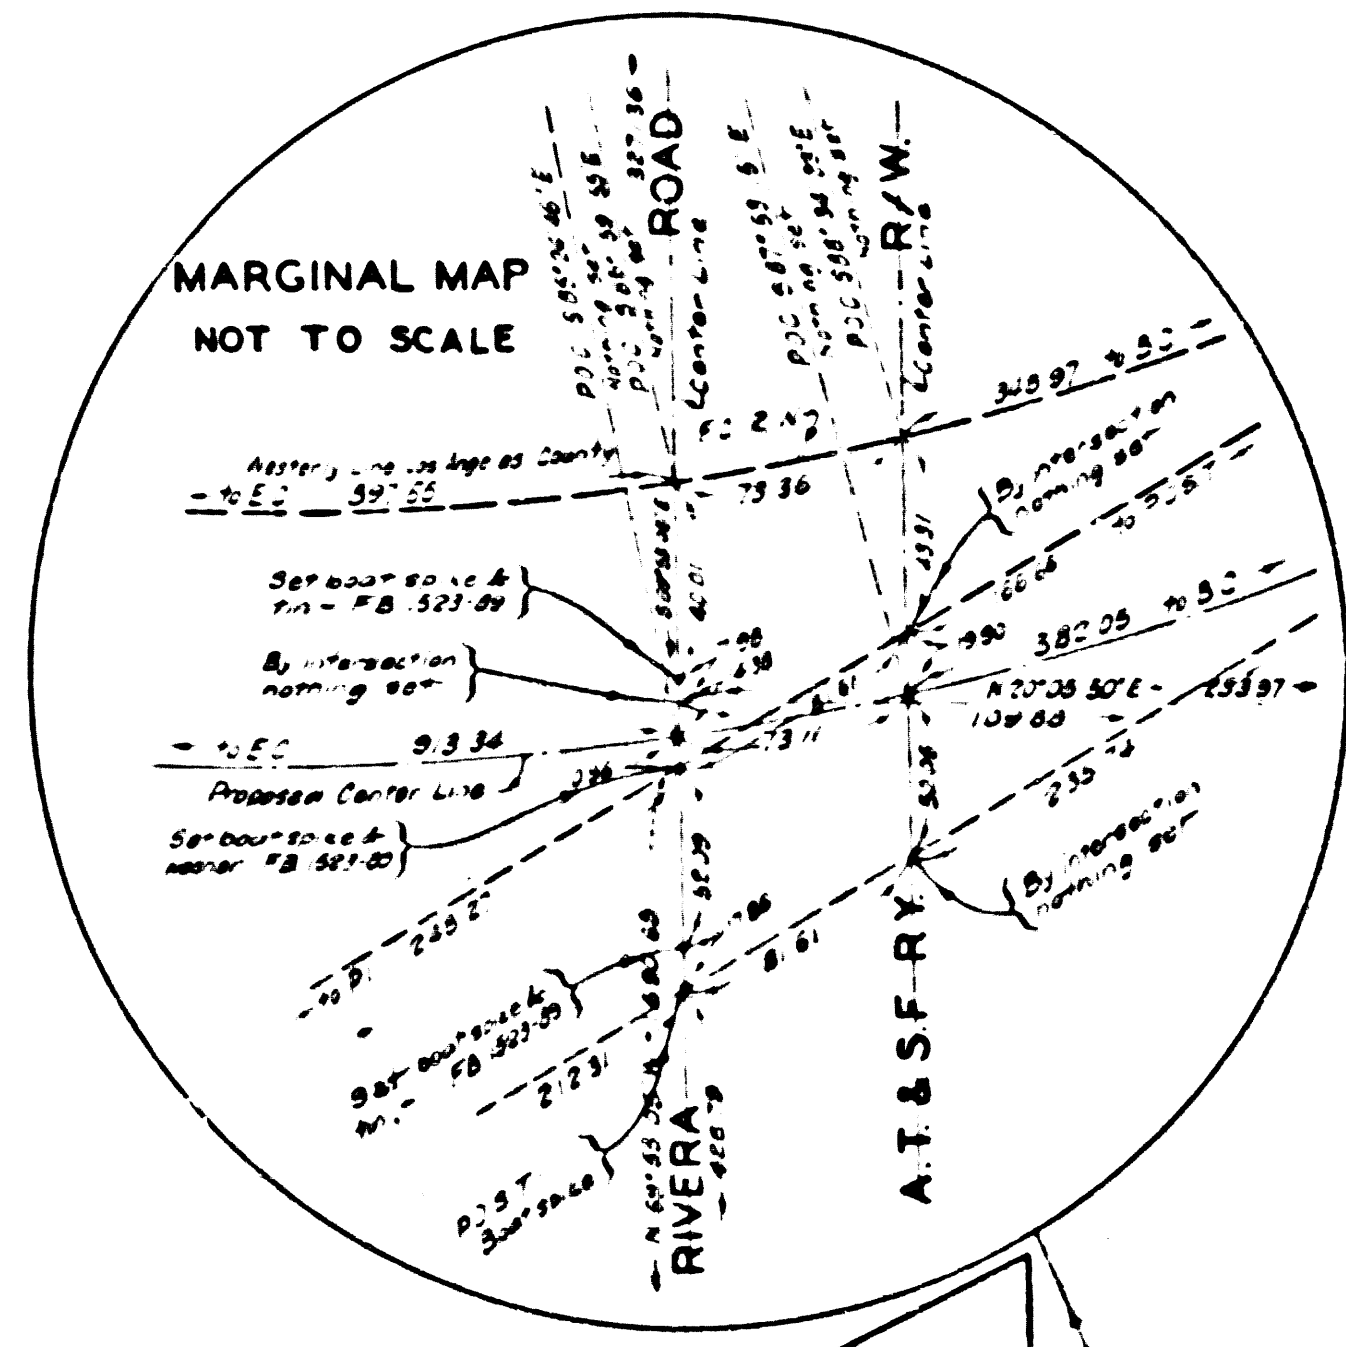

O.P. PASSONS
81.288 AC.
M.R. 9-19.20.

CSB-1731-2
A3 of A4

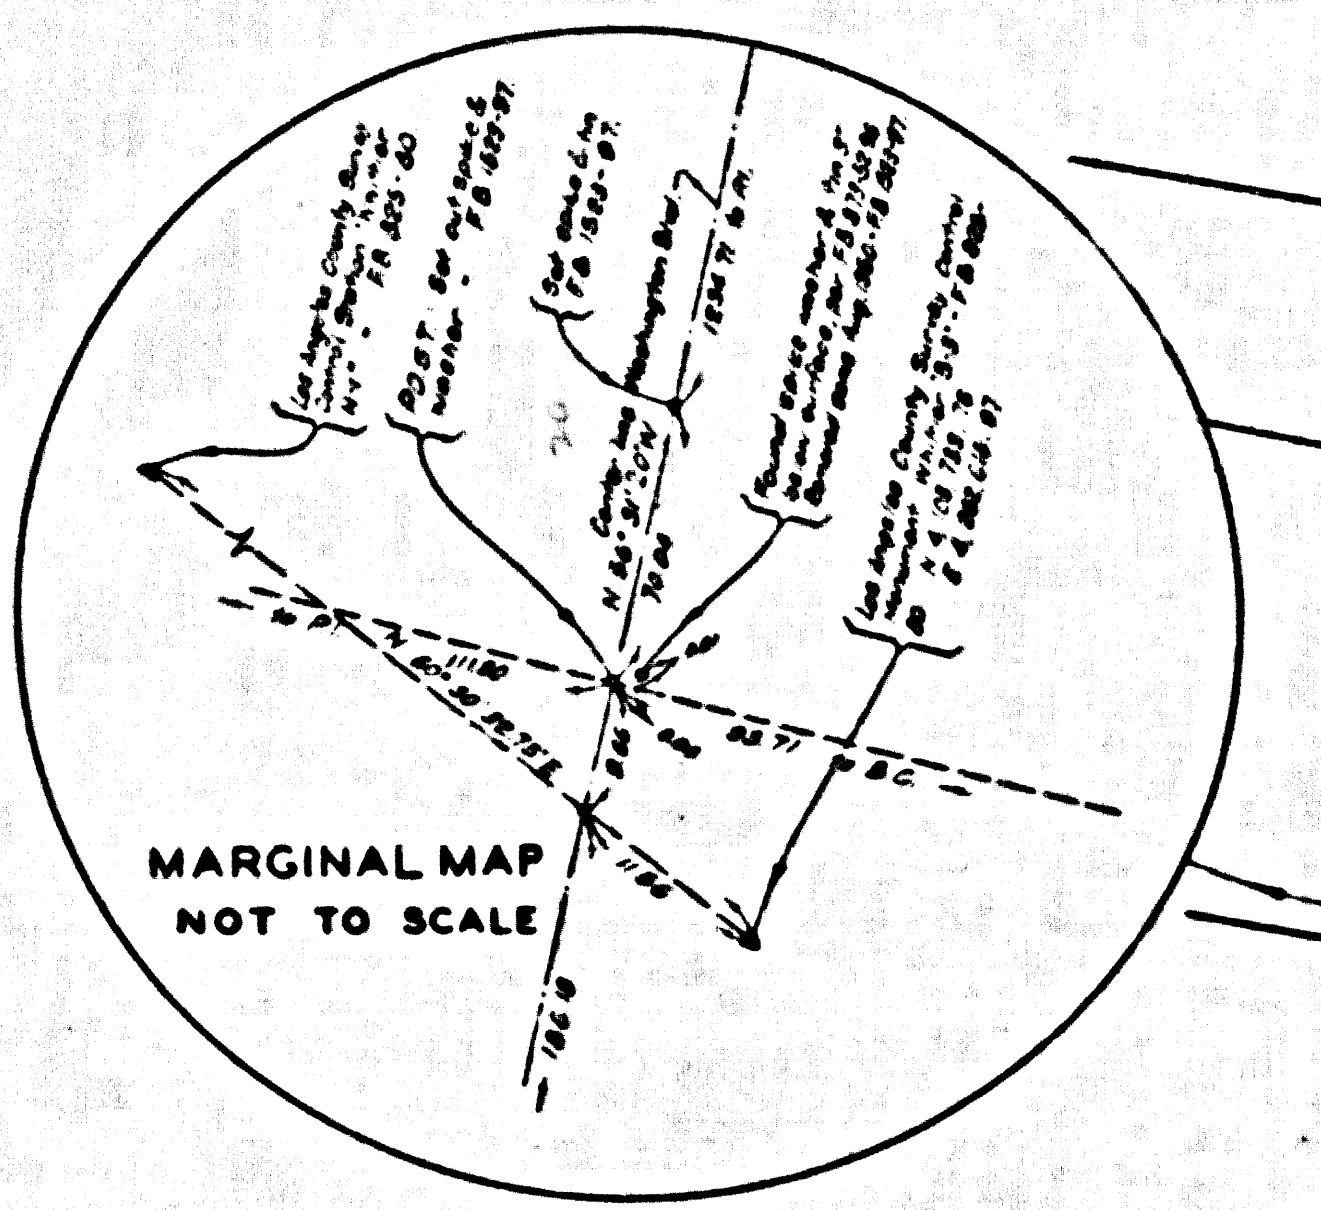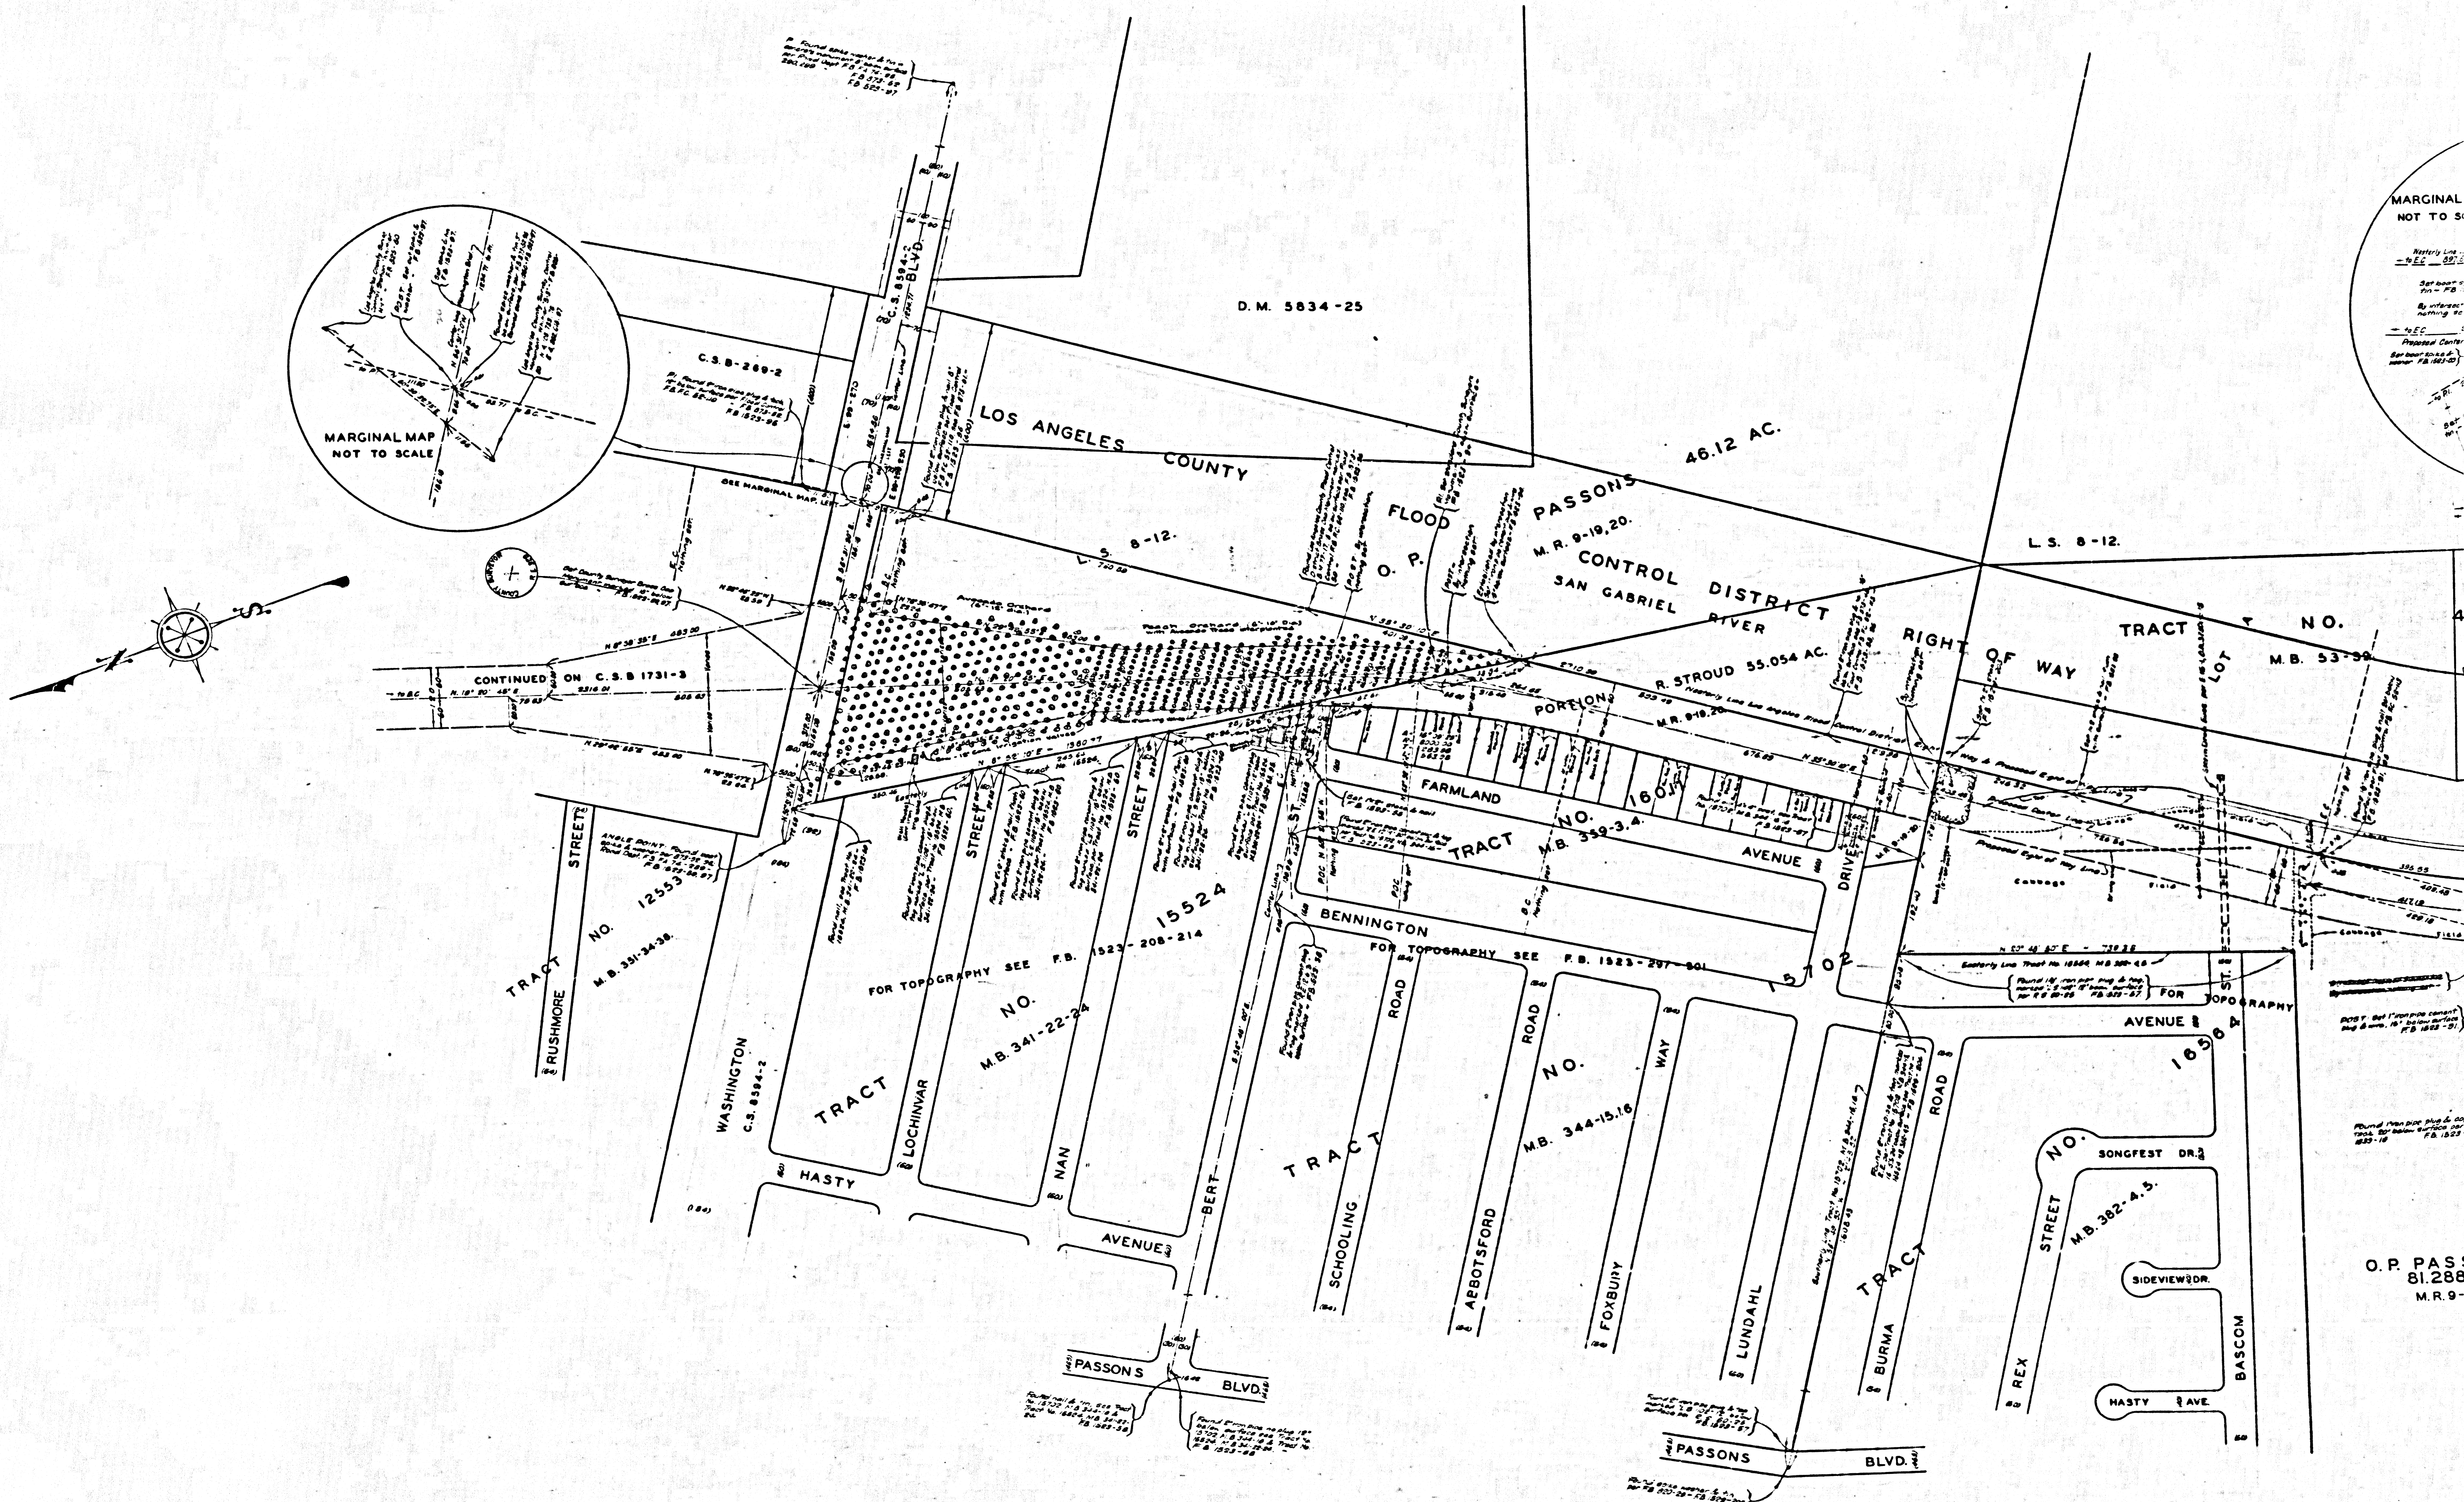

MARGINAL
NOT TO SCALE

Surveyed by
Date
By reference
bearing to
Proposed Center
of Gravity
M.B. 182-2-5

CSB-1731-2
A4 OF A4

O.P. PASS
81.288
M.R. 9-19