


COUNTY SURVEYORS MAP NO. B-1139

COUNTY SURVEYORS MAP NO. B-1139

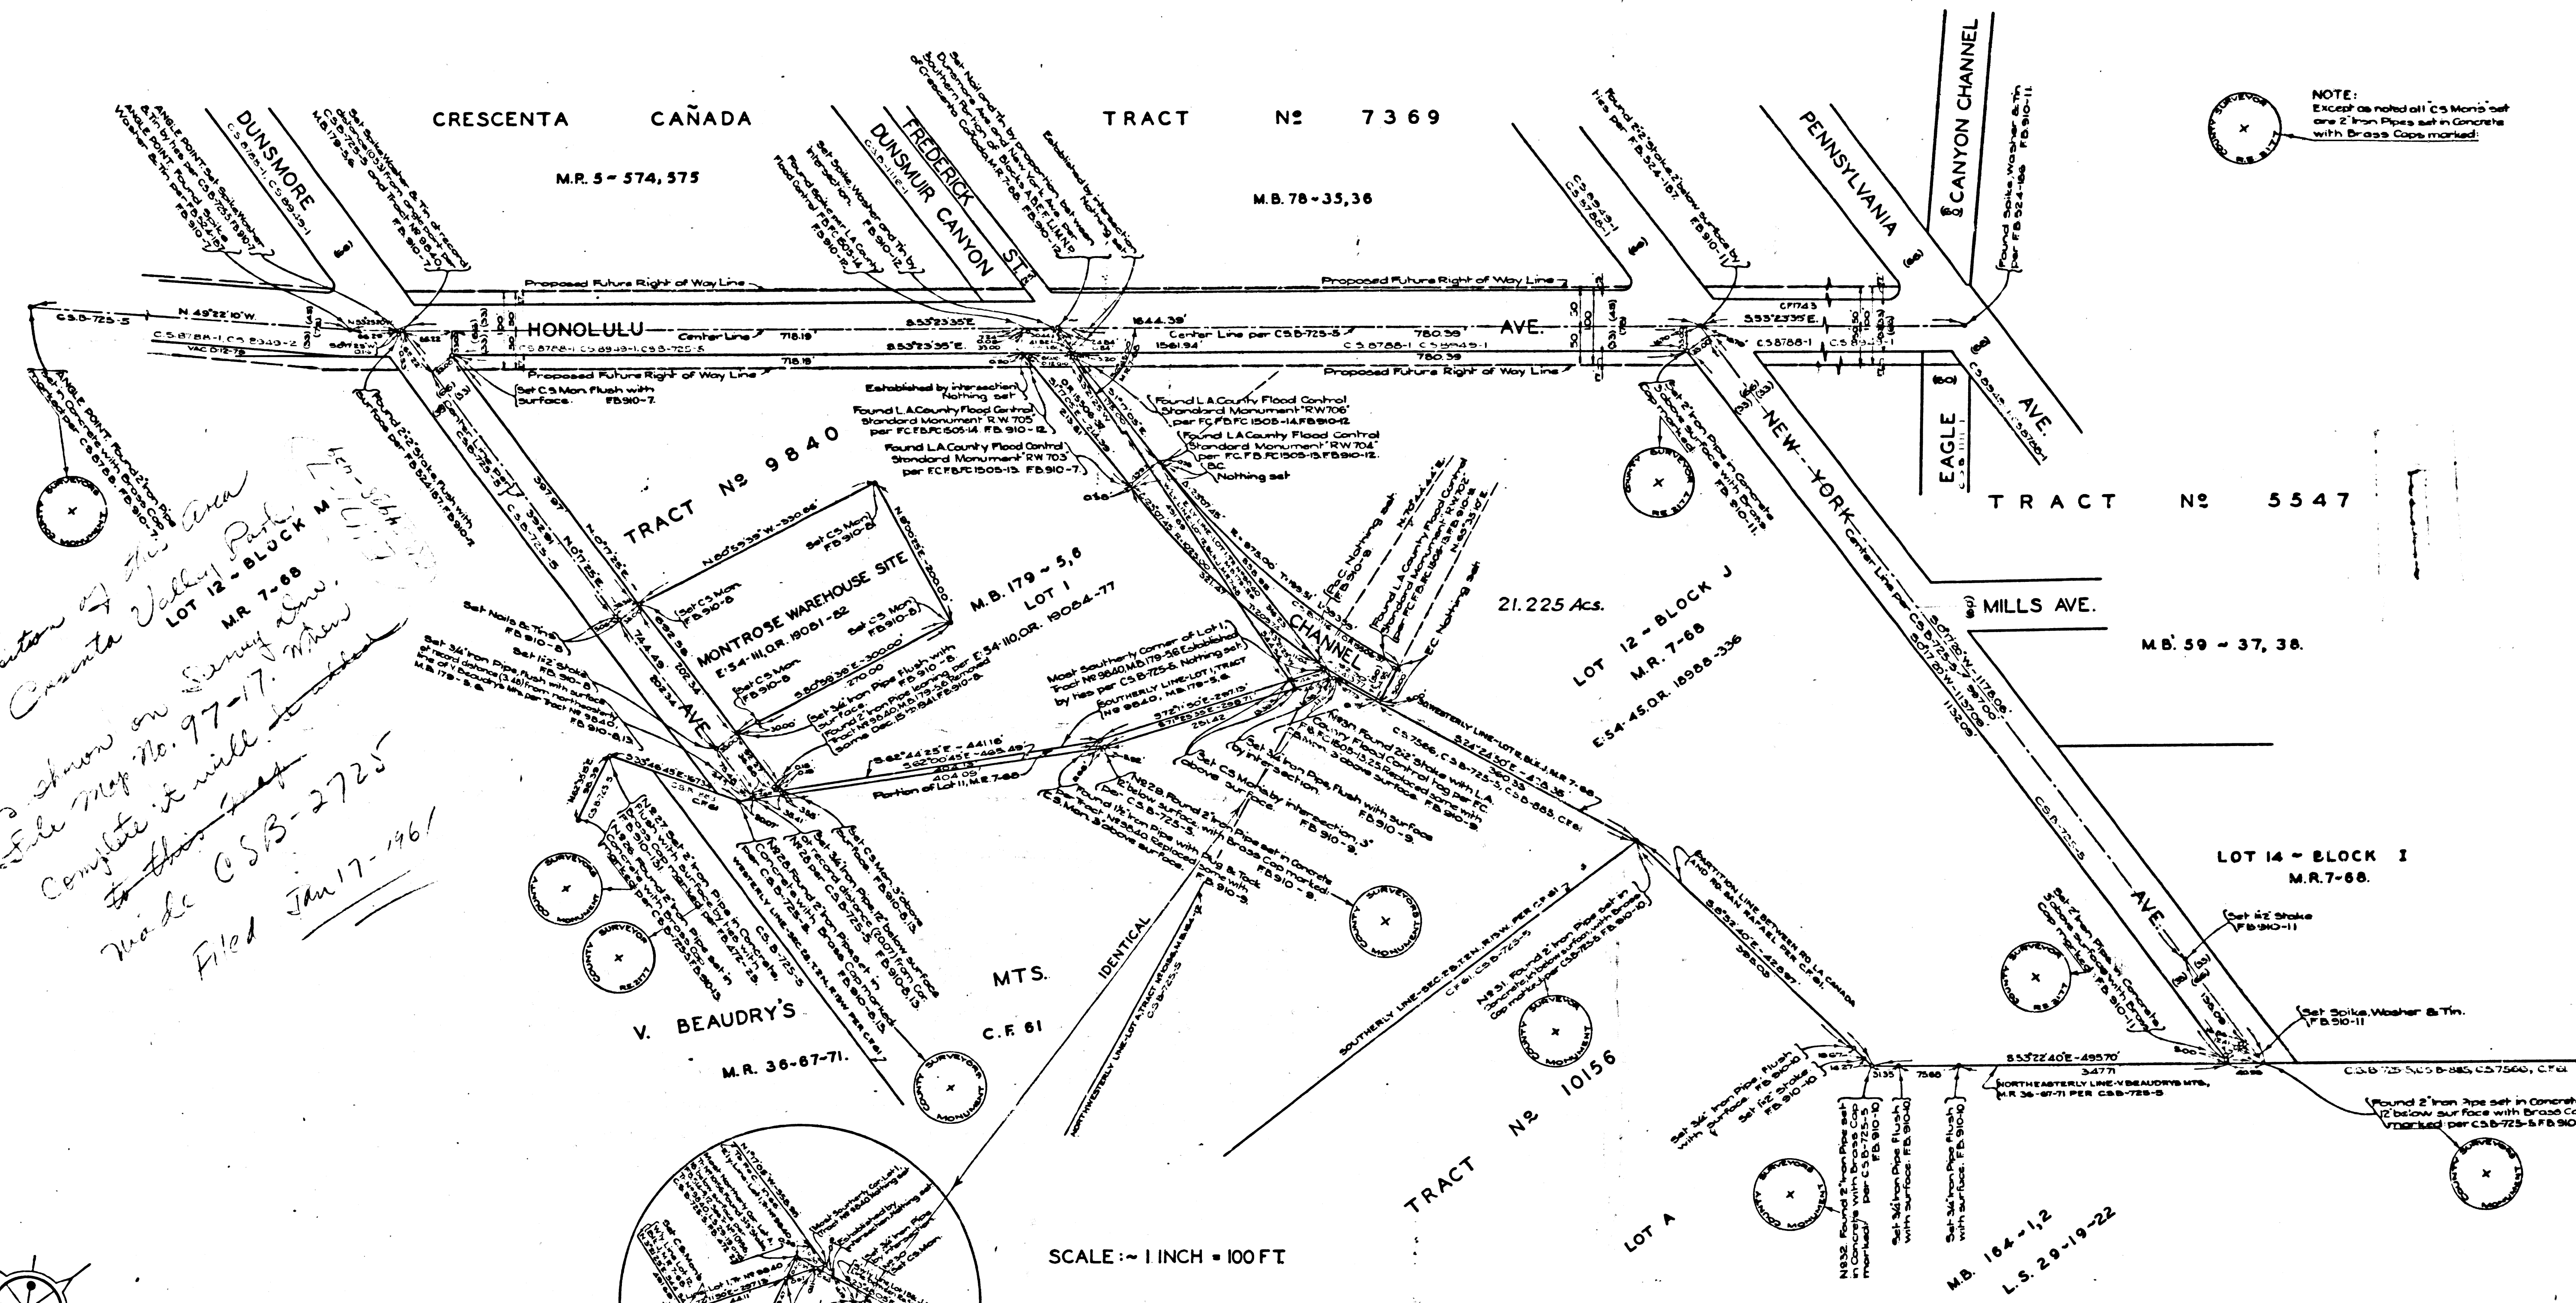


NOTE:  
 Except as noted all 'C's Monro' set  
 are 2' Iron Pipes set in Concrete  
 with Brass Caps marked.

7216  
 23021

*Agreement of the Area  
 to County Valley Park  
 is shown on Survey  
 File Map No. 97-17. This  
 complete & will be  
 made CSB-2725  
 Filed Jan 17-1961*

LS AVE.

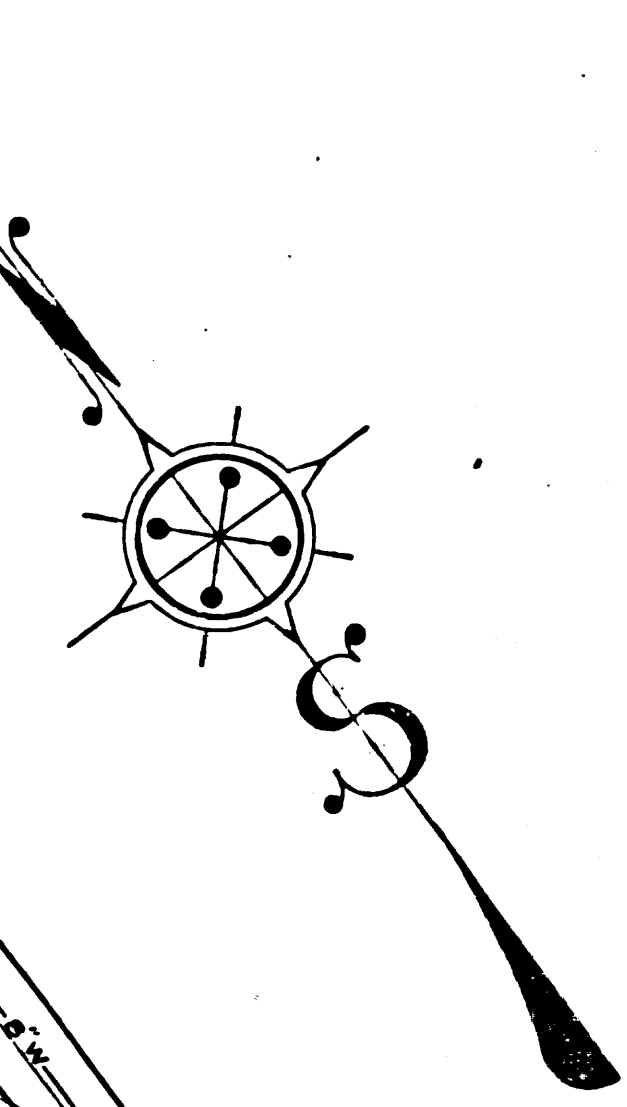


MARGINAL MAP  
 SHOWING  
 TOPOGRAPHY  
 SCALE: 1 INCH = 40 FT.

DATUM - MEAN SEA LEVEL  
 ELEVATIONS SHOWN HEREON ARE BASED ON THE  
 1928 ADJUSTMENT OF U.S.G.S. RES-1924 (45894).

REVISED MAY 1943		
PLANE TABLE SHEET E-224		
FIELD WORK	OFFICE WORK	CHECKED
W.E.B.	J.A.L.	J.H.S.

Revised Dec. 1953 W.T.Linn  
 Water Lines Added August 1953 - D.E.M.  
 Revised Aug. 1958 J.C. Miller

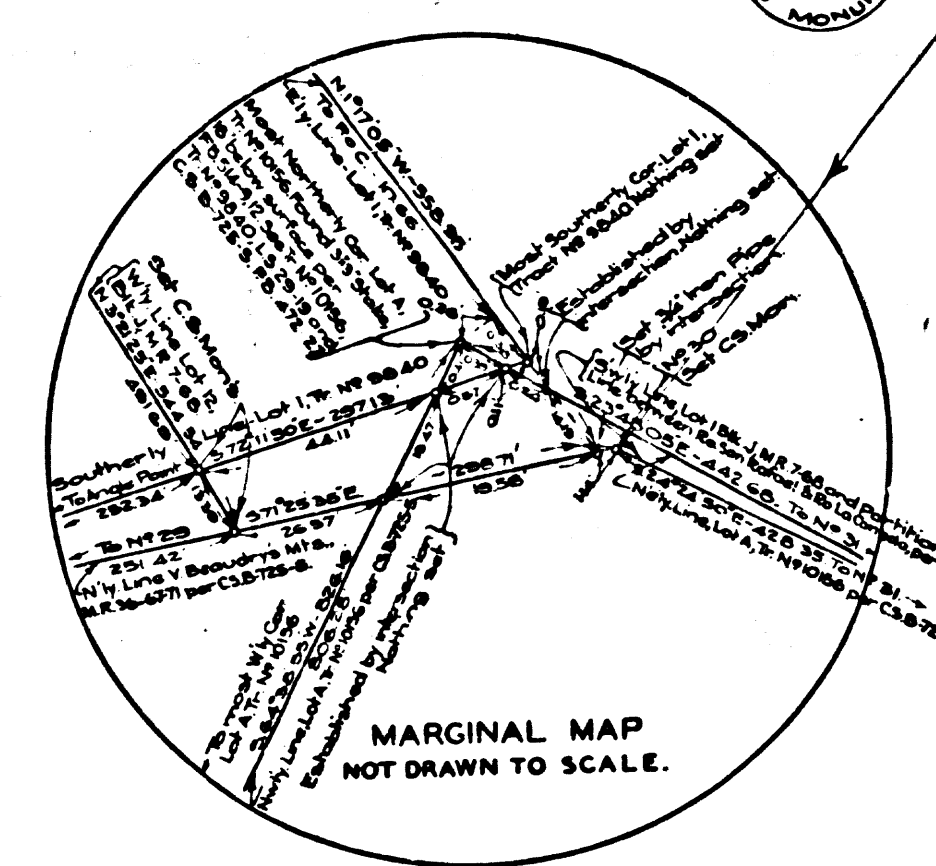

SCALE: 1 INCH = 100 FT.

INDEX NO. 51

MAP OF  
**CRESCENTA VALLEY PARK**  
 BEING  
 PORTIONS OF SOUTHERN PORTION OF BLOCKS  
 A,B,E,F,I,J,M,N,P OF CRESCENTA CAÑADA, M.R.7-68  
 AND LOT 1, TRACT NO. 9840, M.B.179-5,6.

COUNTY SURVEYORS MAP NO. B-1139  
 SCALE AS SHOWN

JOB NUMBER 8336


ALFRED JONES - COUNTY SURVEYOR  
 SURVEYED DECEMBER 1941.

SURVEYED ON REQUEST OF REGIONAL  
 PLANNING COMMISSION UNDER RULE 21,  
 ORD. 929 BY LETTER DATED NOV. 25, 1941,  
 AND AS AUTHORIZED BY THE BOARD OF  
 SUPERVISORS IN THEIR ORDER OF JAN. 13, 1930.  
 BEARINGS ARE BASED ON THE BEARING OF  
 THE MERIDIAN 118° 20' 00" WEST OF GREENWICH.

F.B. 910 - 5 - 14  
 PLANE TABLE SHEETS E-224, E-225  
 FIELD WORK BY... L.D. MOORE  
 R.W.M. ALLISTER  
 OFFICE WORK BY... C.J. TERRY  
 L.C. WILSON  
 CHECKED BY... D.M. FINLEY  
 L.K. FREEMAN  
 J.H. SMITH

None established by Board Order - Min. Bk. 401-98 See E-149-98  
 Revised Aug. 1942, R.W.M.A.  
 Acres added 11-17-53 C.E.D.  
 Revised 8-25-60 J.A.L.

CSB-1739  
 A1 OF A3

 

CRESCENTA CAÑADA  
MR 5-574,575

HONOLULU

TRACT NS 9840

LOT 12-BLOCK M  
MR 7-88

MONTROSE WAREHOUSE  
#34 (OR 1901-02)

V. BEAUDRY'S  
MR. 36-67-71

MARGINAL MAP  
SHOWING  
TOPOGRAPHY  
SCALE: 1 INCH = 40 FT

DATUM - MEAN SEA LEVEL  
ELEVATIONS SHOWN HEREON ARE BASED ON THE  
1929 ADJUSTMENT OF U. S. G. S. RES-924 (1584)

REVISED MAY 1943		
PLANE TABLE SHEET E-224		
FIELD WORK	OFFICE WORK	CHECKED
W E B	J A L	J M S

Drawn Dec 1943 W T Linn  
Water Lines Aerial Aerial 1953 - D B M  
Revised Aug 1960 J C Miller

BLM NB 8 EMP 1947 504  
Contour interval 5 feet  
in 100 feet of 100 ft  
P. B. 910-11

BLM NB 8 EMP 1947 504  
Contour interval 5 feet  
in 100 feet of 100 ft  
P. B. 910-11

BLM NB 8 EMP 1947 504  
Contour interval 5 feet  
in 100 feet of 100 ft  
P. B. 910-11

CSB-1739  
A2 OF A3

CONSULT ENGINEERS MAP NO B-1139

CONSULT ENGINEERS MAP NO B-1139

