


PLAN - B ON PLAN SHOWING THE UTILITIES

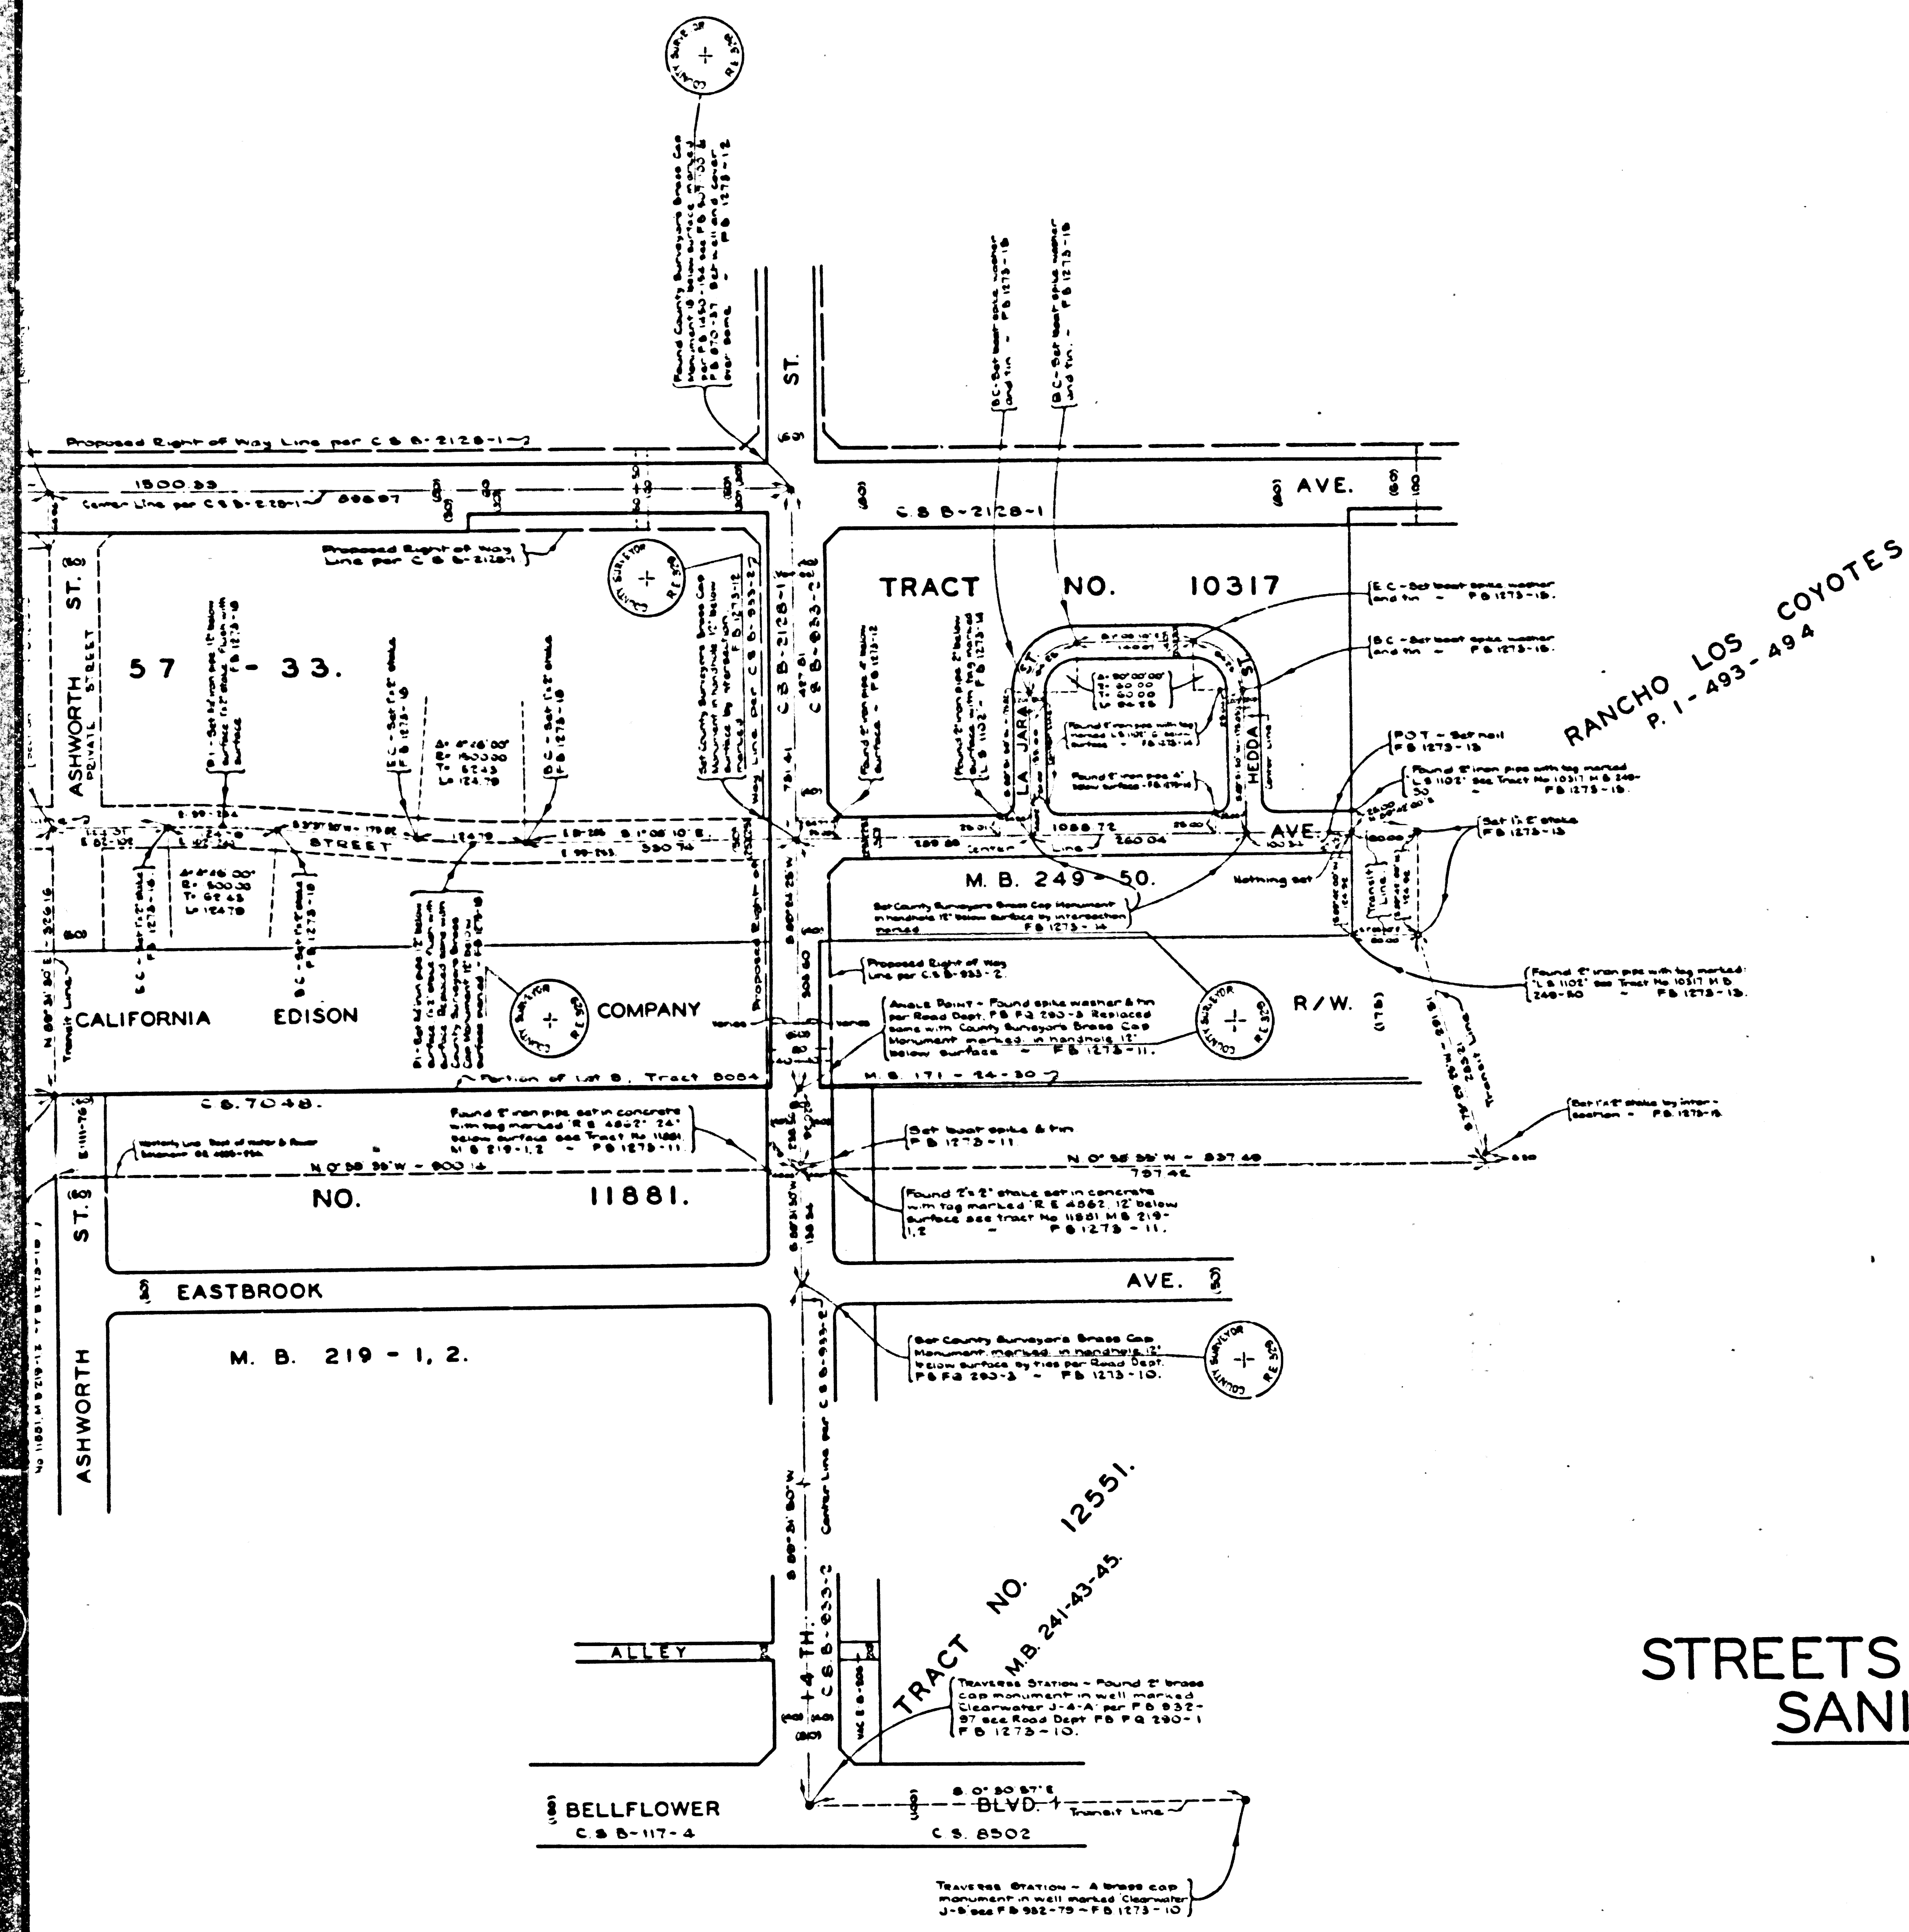

RANCHO LOS COYOTES
P. 1-493-494

COUNTY OF LOS ANGELES
 MAP OF
**STREETS IN THE FOURTEENTH STREET
 SANITARY SEWER DISTRICT**

COUNTY SURVEYORS MAP NO B-1743
 SCALE - 1 INCH = 100 FT.

JOB NUMBER 8351.
 WILLIAM J. FOX - COUNTY SURVEYOR
 SURVEYED JUNE 1947 & FEB. 1950.
 SURVEYED UNDER INSTRUCTIONS OF THE
 BOARD OF SUPERVISORS PER ORDER DATED
 FEBRUARY 28, 1946.
 BEARINGS ARE BASED ON THE CALIFORNIA
 COORDINATE SYSTEM, ZONE 7, PER CHAPTER
 1907 STATUTES 1947 - SEE C. S. 9423.
 F. B. 1273 - 9 - 20.
 FIELD WORK BY R. L. WILLEY
 C. V. CRUMLEY
 OFFICE WORK BY T. M. ICHTEN
 CHECKED BY A. H. DREW


THIS SURVEY MADE TO ESTABLISH CENTER LINES
 ON THE STREETS IN THIS AREA PRELIMINARY TO
 CONSTRUCTION OF SEWERS IN THE FOURTEENTH
 STREET SANITARY SEWER DISTRICT. (C. L. N. 1200)

CSB-1743
 A1 OF A2

COUNTY SURVEYORS MAP NO. B-1743

CSB-1743
A2 OF A2

COMPL. SURVEYORS W.P. NO. B-141-B ON SAN JOAQUIN TRACTS

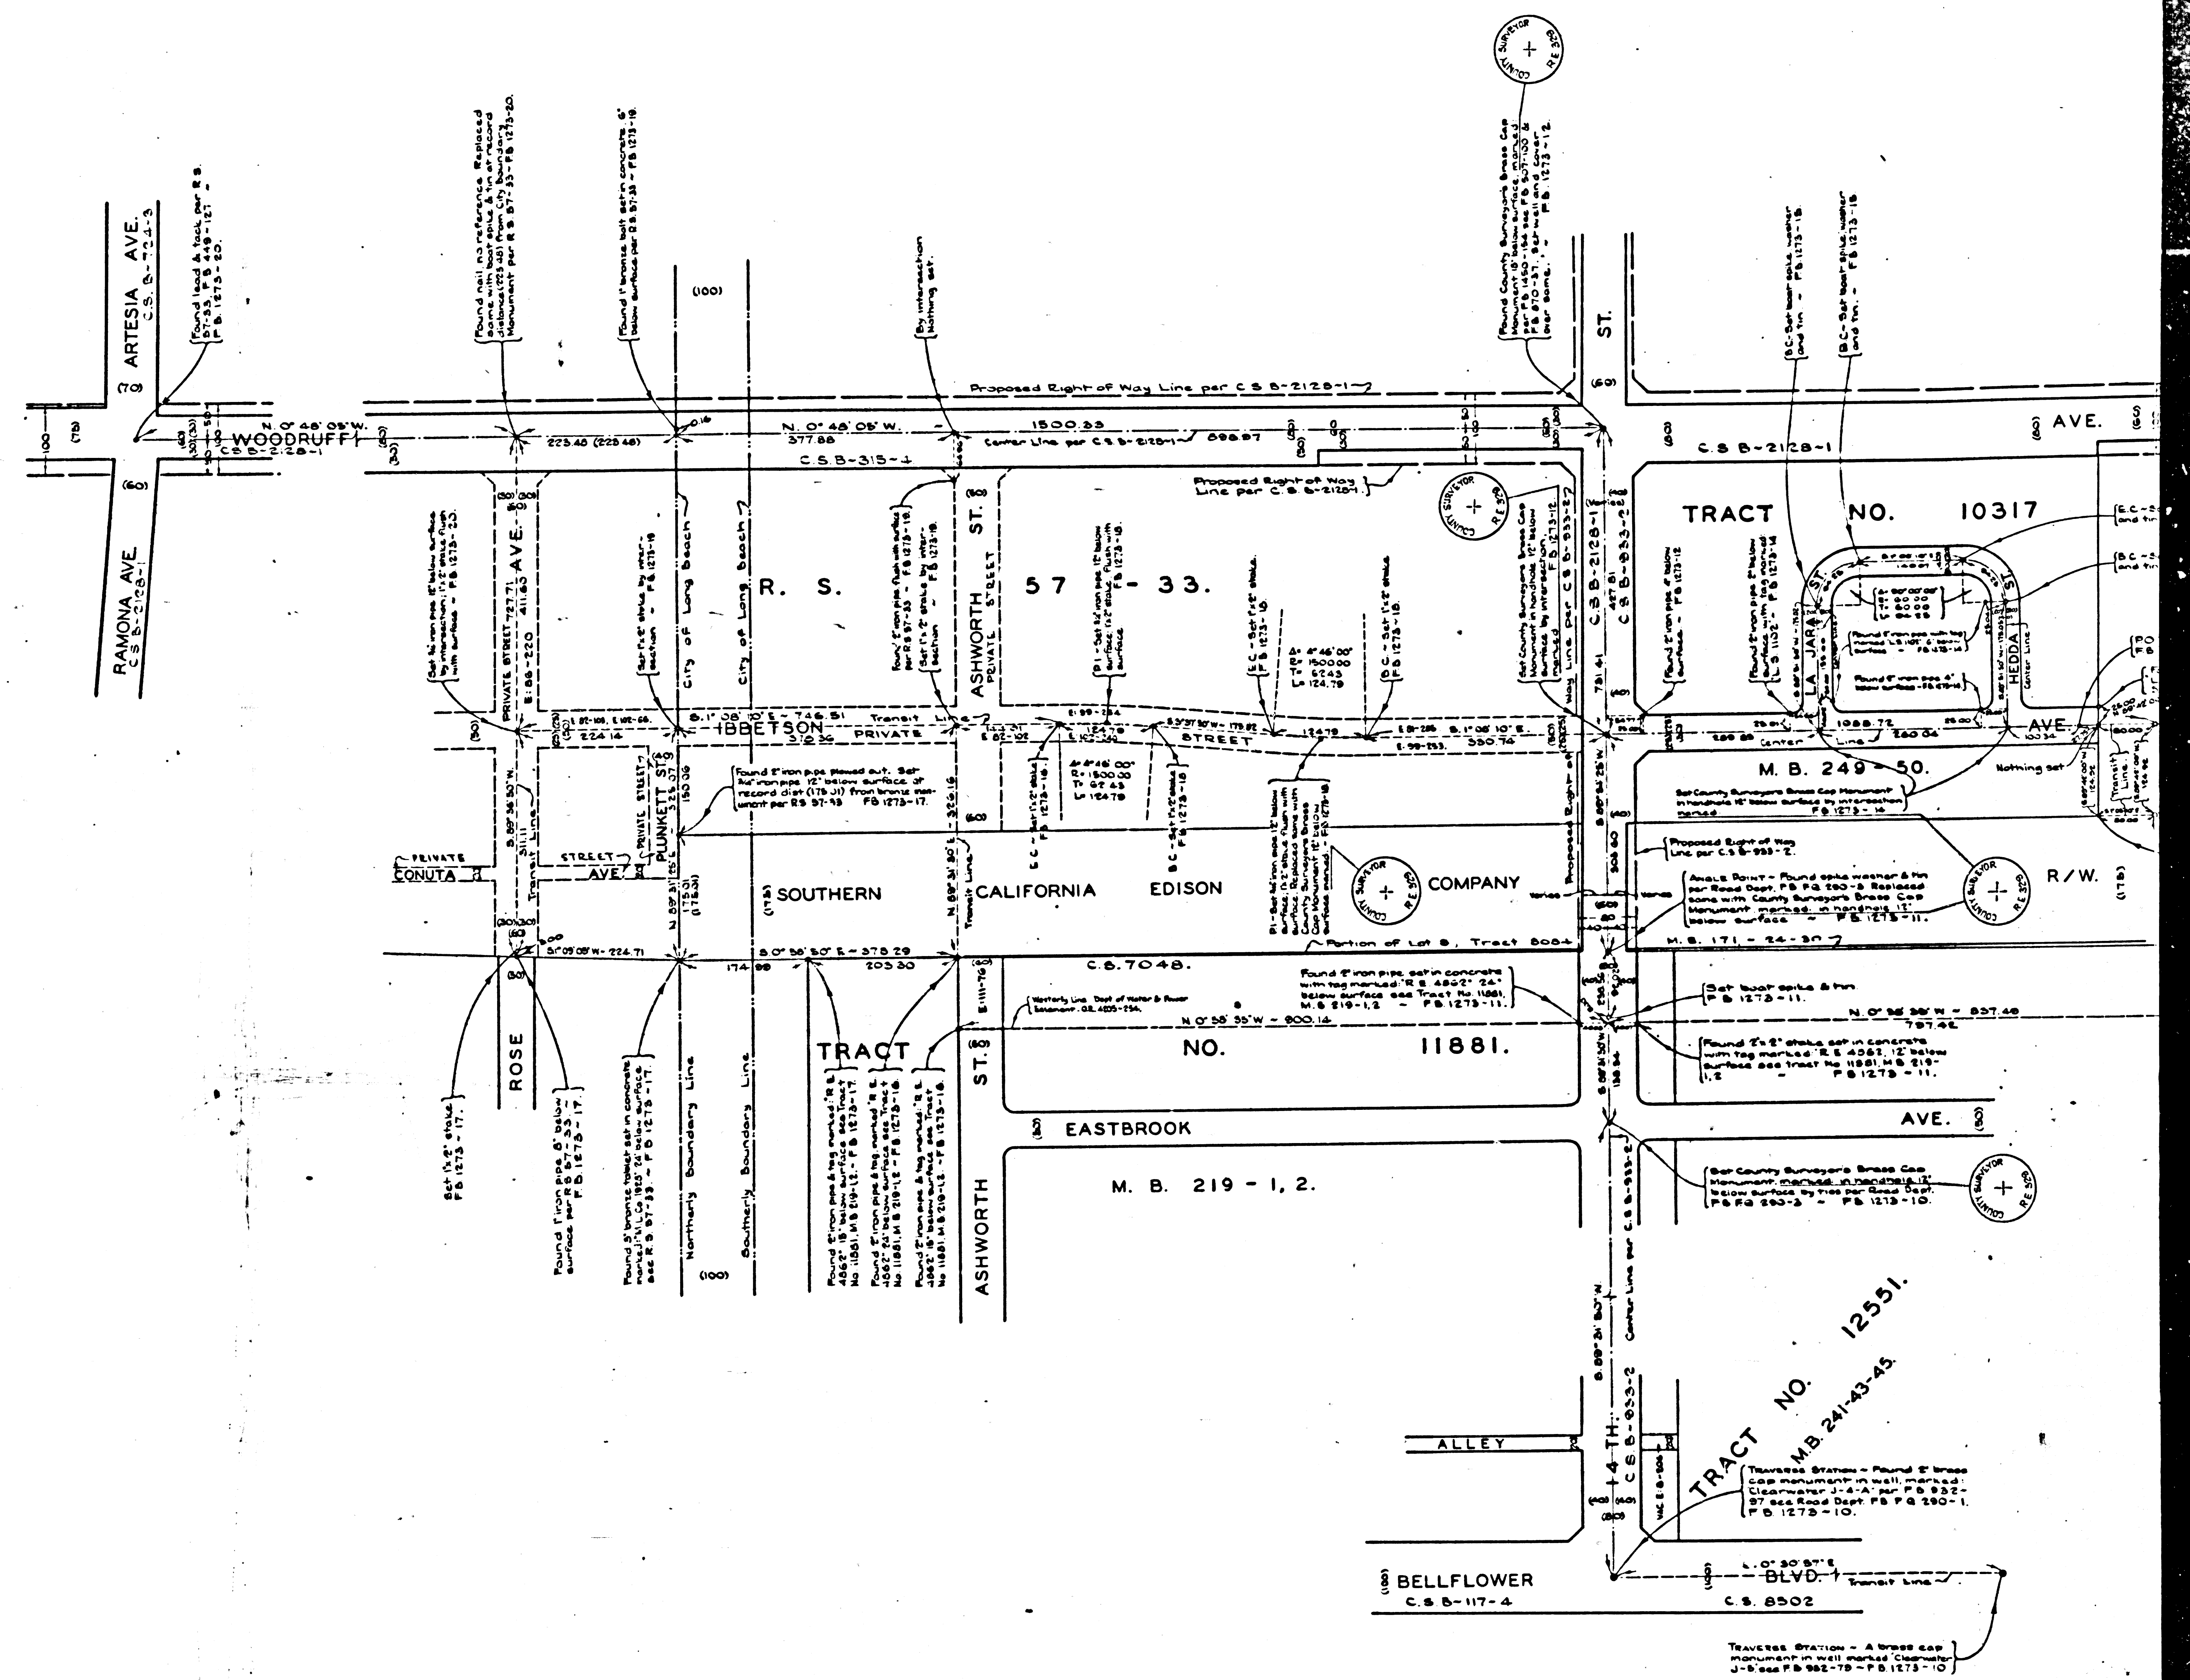

CSB-1743
A2 OF A2