
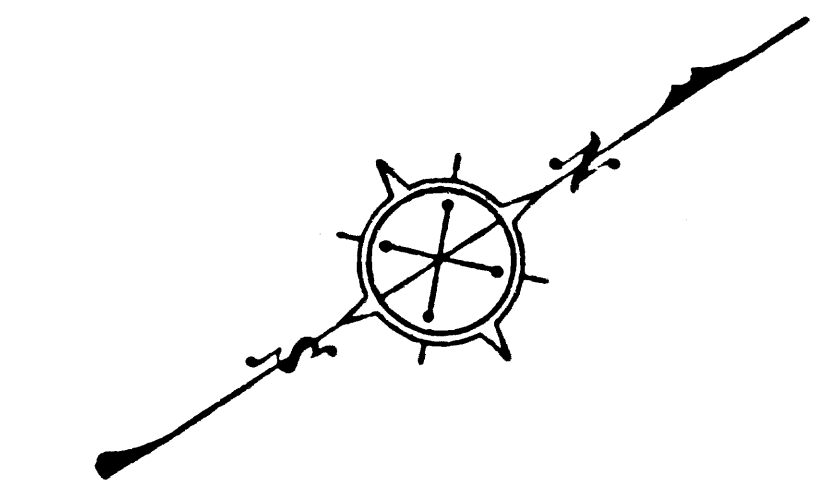


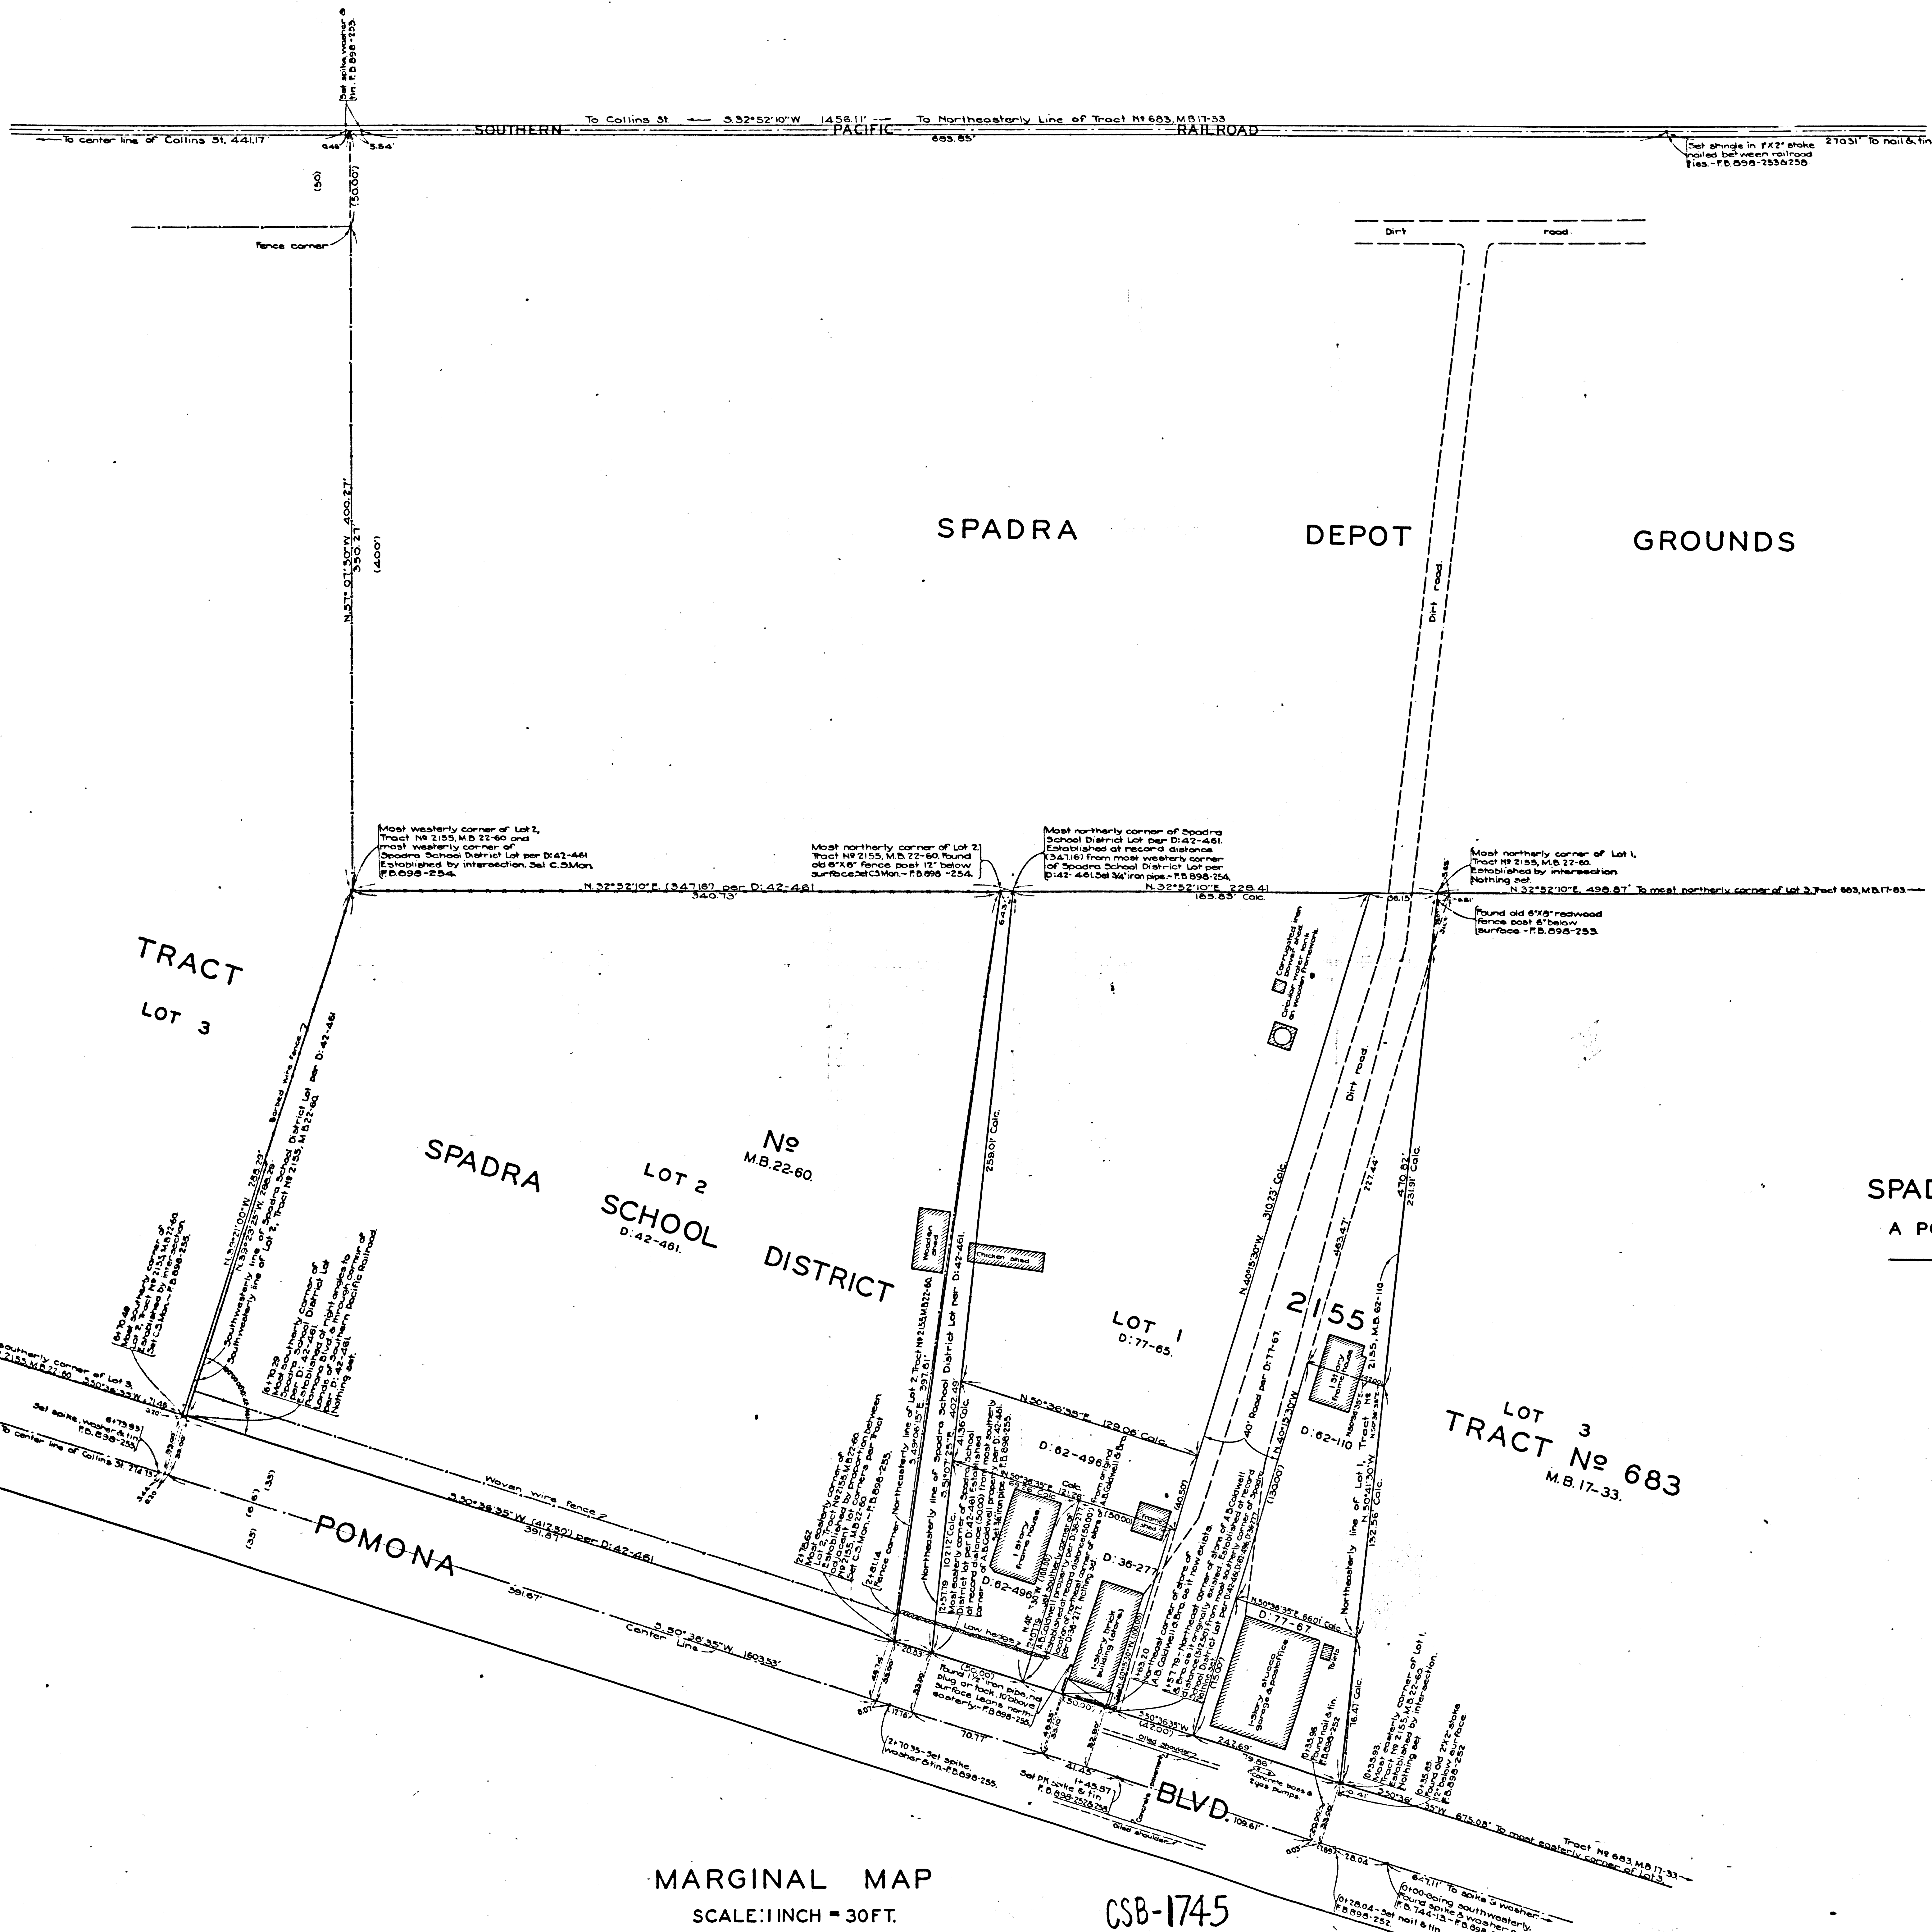

MAP OF  
SPADRA SCHOOL DISTRICT LOT  
BEING  
A PORTION OF TRACT NO. 2155, M.B. 22-60.

COUNTY SURVEYORS MAP N°B-1745.  
SCALES AS SHOWN

JOB NUMBER 8327.

ALFRED JONES - COUNTY SURVEYOR  
SURVEYED JULY, 1941.

SURVEYED UNDER INSTRUCTIONS OF THE  
BOARD OF SUPERVISORS PER ORDER DATED  
JUNE 24<sup>TH</sup> 1941.

BEARINGS ARE BASED ON THE BEARING OF  
POMONA BLVD. PER C. S. B-1419-2  
F.B. 898-251-258.


FIELD WORK BY ANHELLSTROM  
OFFICE WORK BY D.M. FINLEY  
CHECKED BY DA WHITE  
D.M. FINLEY

INDEX N° 48

MARGINAL MAP  
SCALE: 1 INCH = 30 FT.

CSB-1745  
A1 OF A2



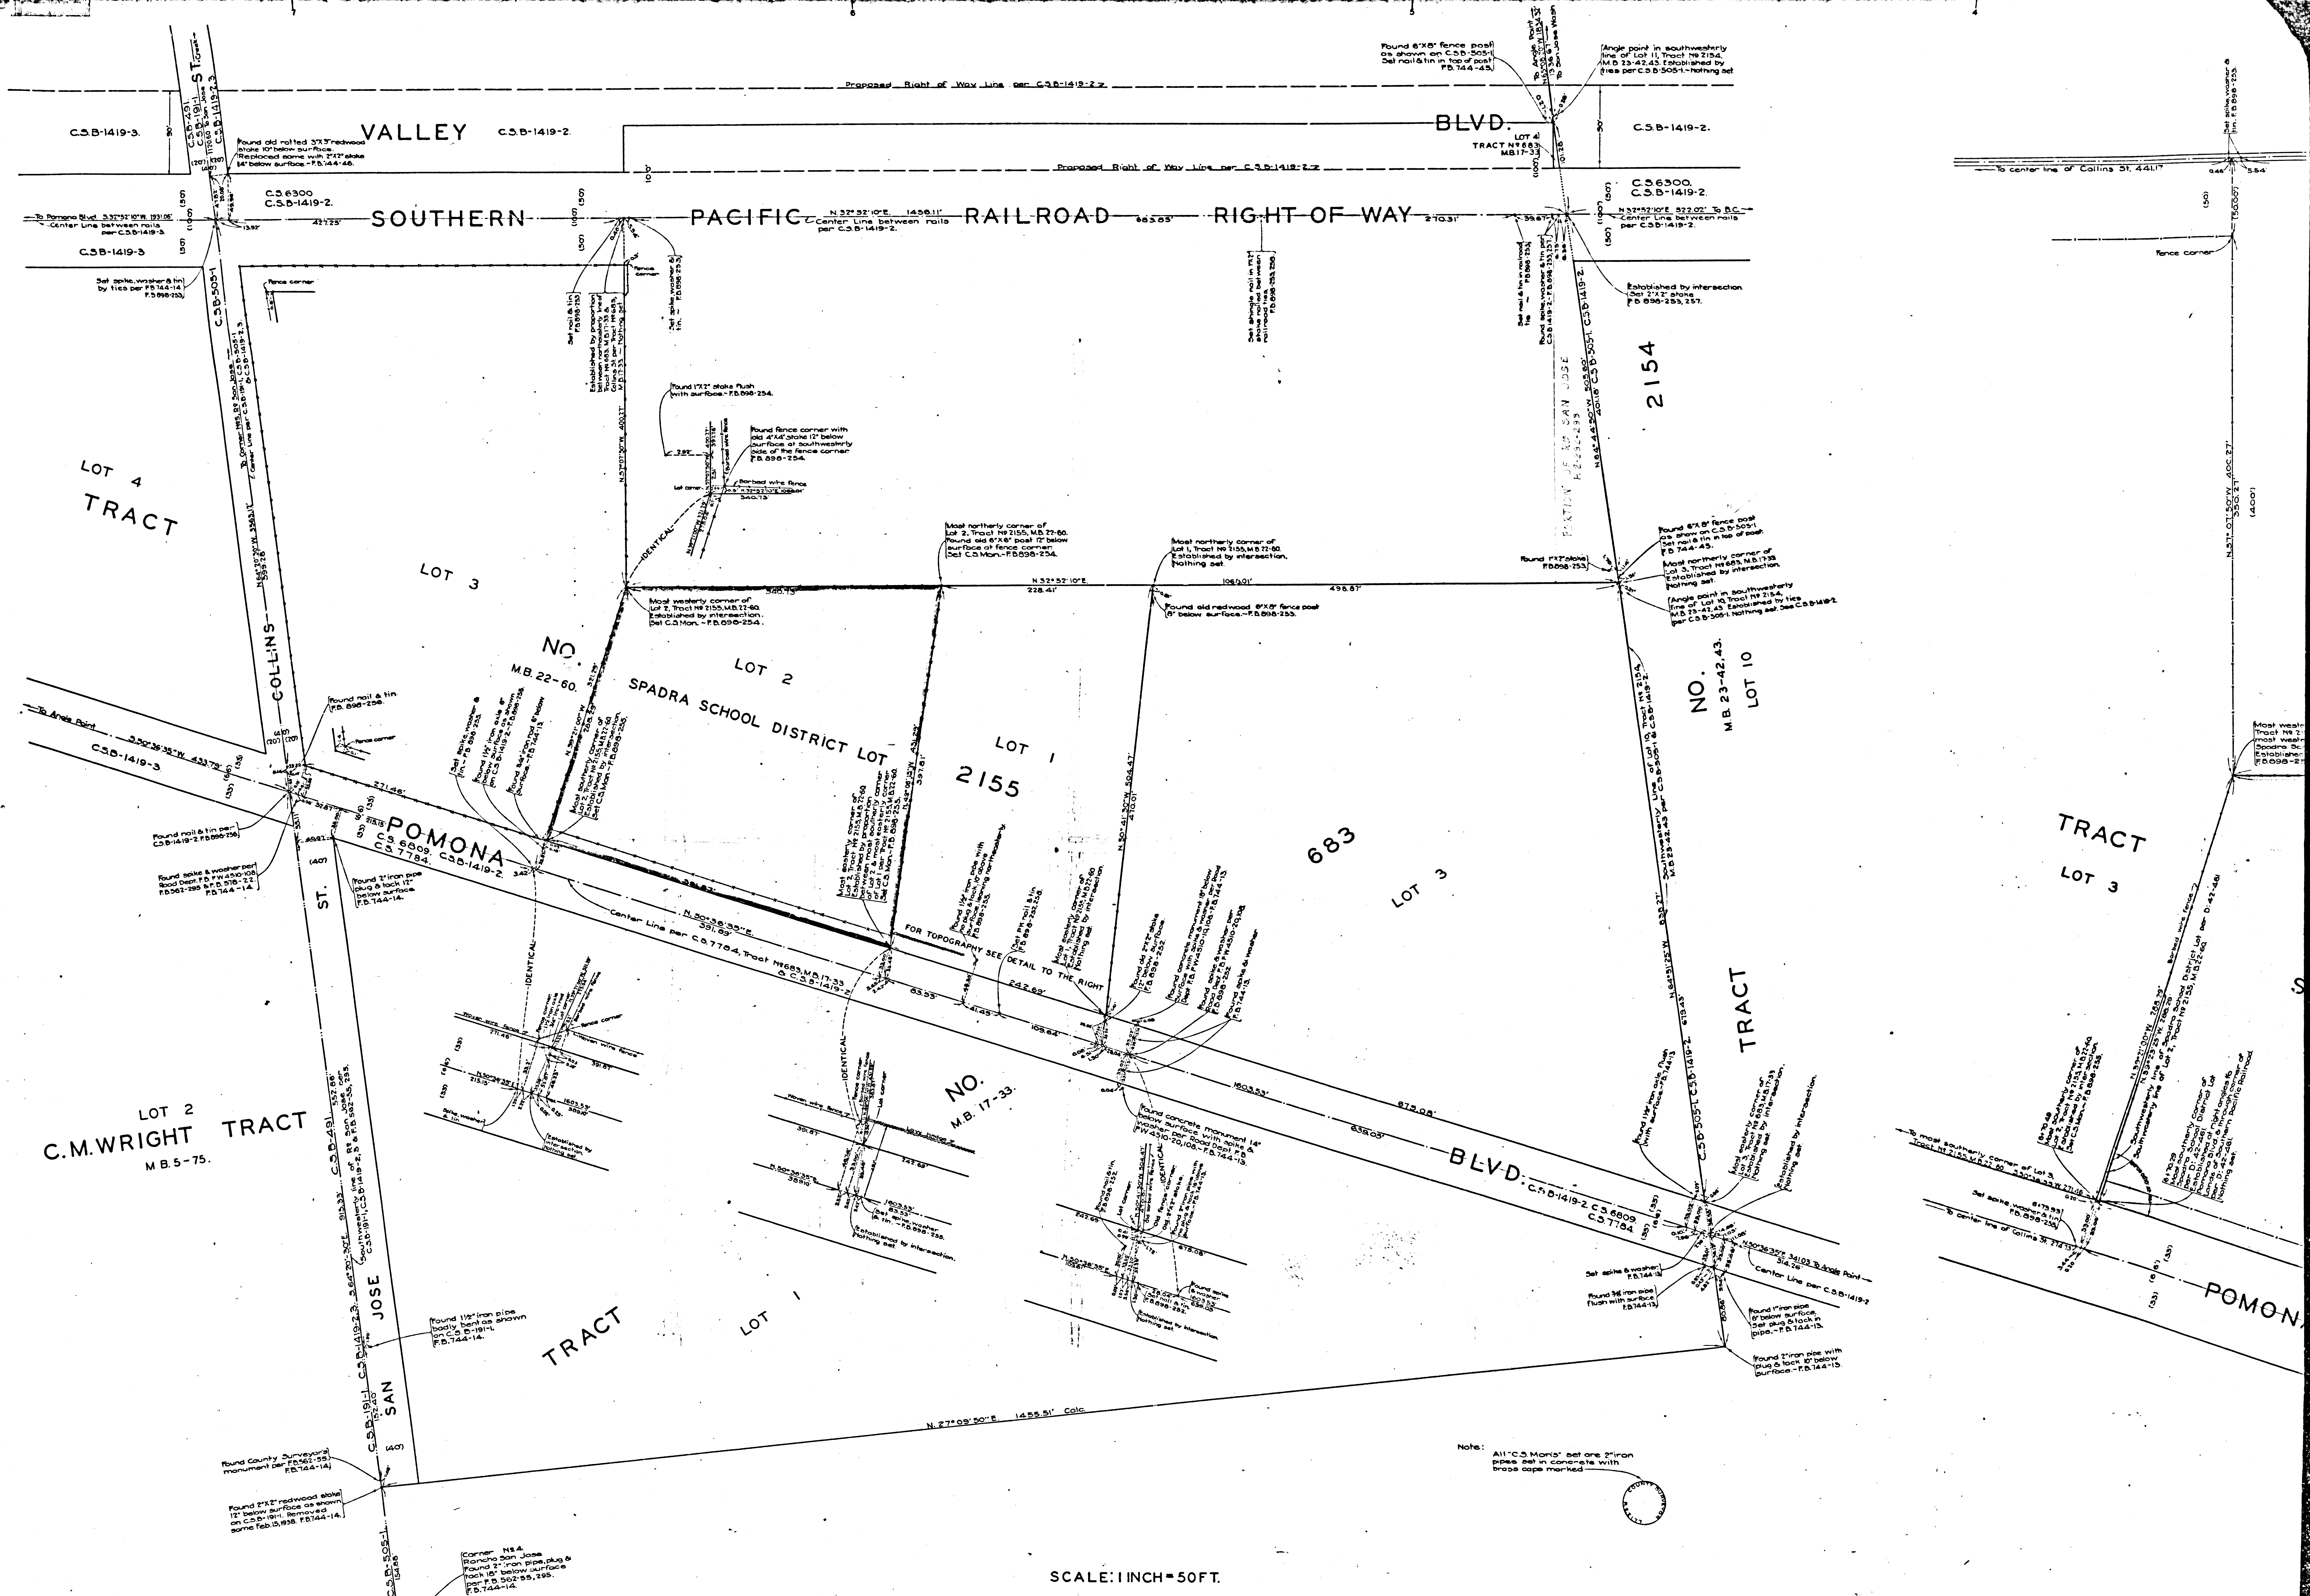

SCALE: 1 INCH = 50 FT.

CSB-1745  
A2 OF A2