
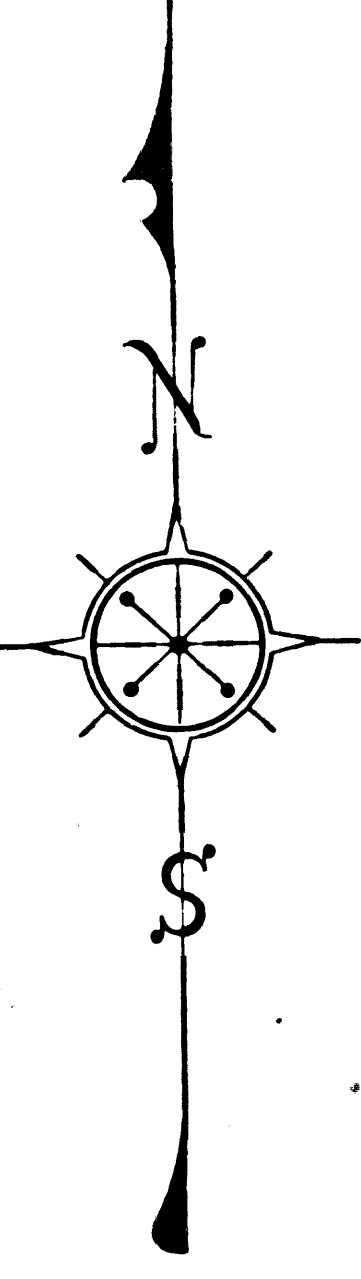


COUNTY OF LOS ANGELES
 MAP OF
SPRING STREET
 FROM
 STUDEBAKER ROAD
 TO
 ORANGE COUNTY BOUNDARY.
 COUNTY SURVEYORS MAP NO B-1759.
 SCALE - 1 INCH = 100 FEET.

JOB NUMBER 8311.
 ALFRED JONES - COUNTY SURVEYOR.
 SURVEYED - JUNE, 1941 - SEPT., 1941.
 SURVEYED ON REQUEST OF THE REGIONAL PLANNING
 COMMISSION UNDER RULE 21, ORD. 929, BY LETTER
 DATED JAN. 15, 1941, AND AS AUTHORIZED BY THE
 BOARD OF SUPERVISORS IN THEIR ORDER OF JUNE 11, 1938.
 BEARINGS ARE BASED ON THE LOS ANGELES COUNTY
 COORDINATE SYSTEM, LAMBERT GRID, CENTRAL MERIDIAN
 116° 20' WEST. SEE C. S. 9423.
 F. B. 862-53-76. L. B. 1003-5-16.
 FIELD WORK BY..... L. S. HAMMOND.
 OFFICE WORK BY..... F. J. MONEAL.
 CHECKED BY..... J. D. PRICE.
 CHECKED BY..... A. M. DREW.

CSB-1759
 A1 OF A3

COUNTY SURVEYORS MAP NO B-1759

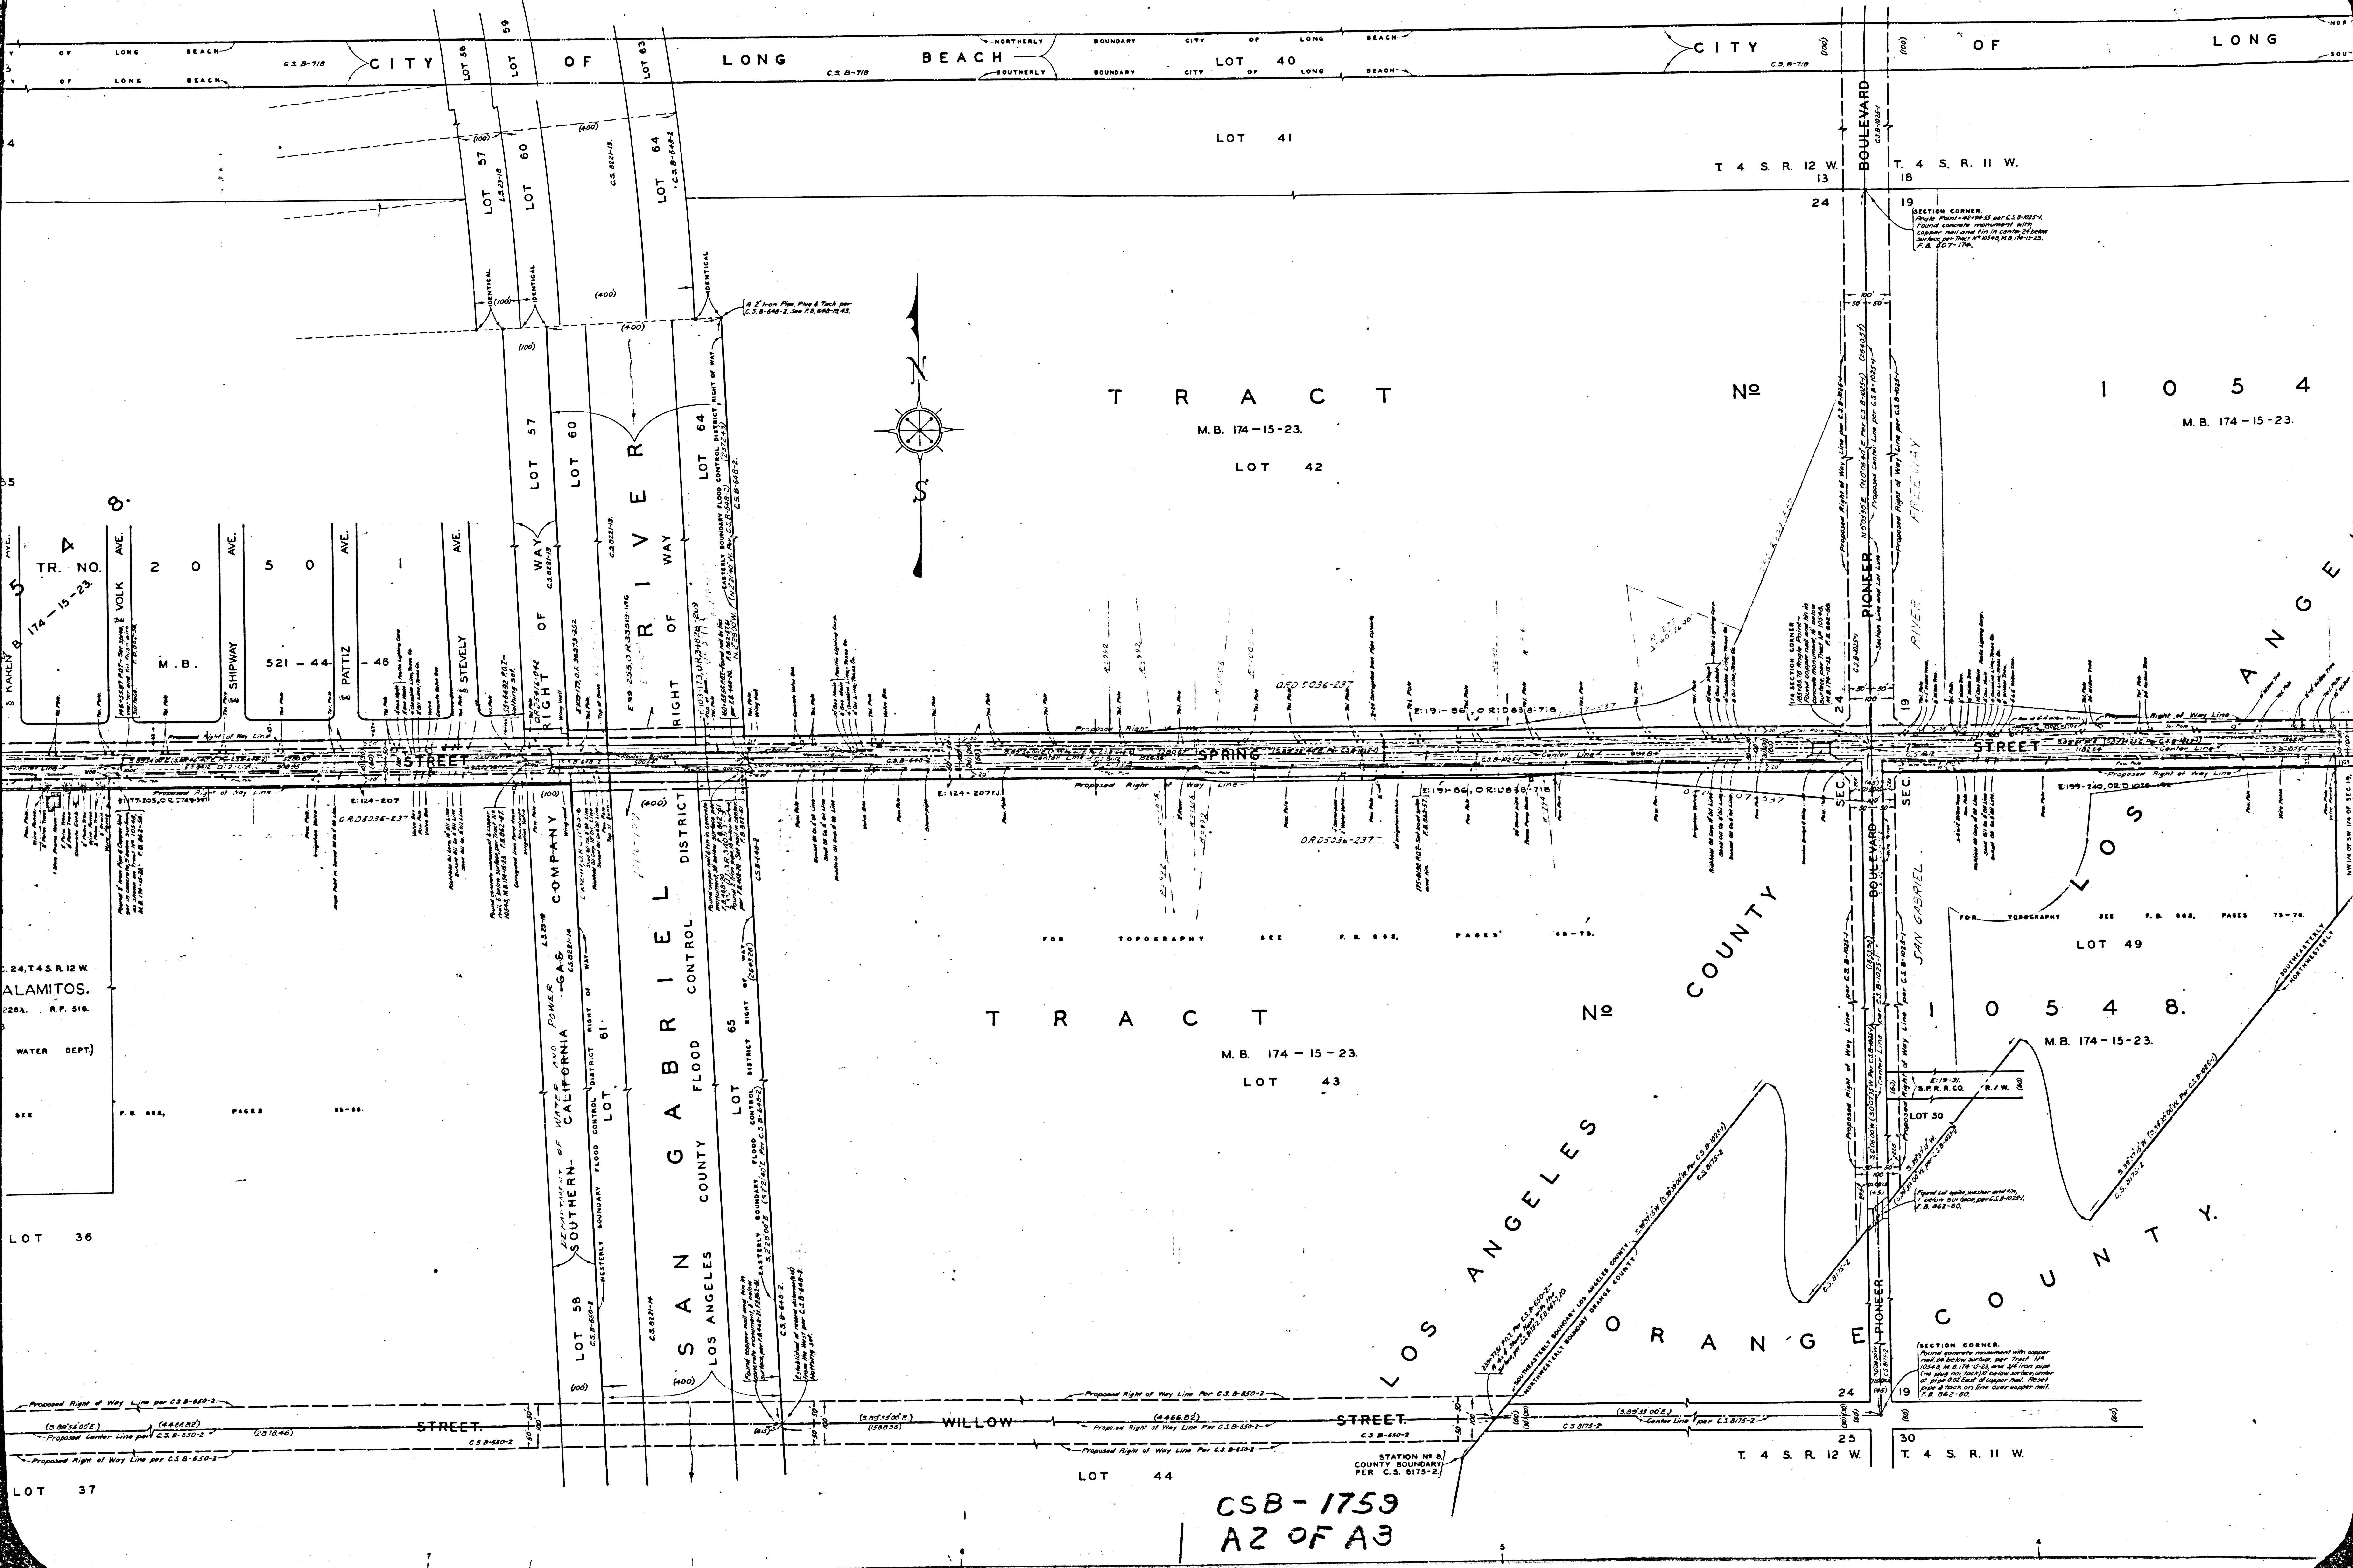

CSB-1759
A2 OF A3

24, T 4 S. R. 12 W.
ALAMITOS.
228A. R.P. 516.
WATER DEPT.)
SEE F.B. 888, PAGES 89-90.

LOT 36
LOT 37

TRACT No
M.B. 174-15-23
LOT 43

TRACT No
M.B. 174-15-23
LOT 42

LOS ANGELES COUNTY
TRACT No
M.B. 174-15-23
LOT 49

CITY OF LONG BEACH

T 4 S. R. 12 W.

T 4 S. R. 12 W.

TRACT No
M.B. 174-15-23

TRACT No
M.B. 174-15-23
LOT 48

T 4 S. R. 11 W.

SECTION CORNER
Found concrete monument with



FOR TOPOGRAPHY SEE F.B. 888, PAGES 89-90.

STATION No 8
COUNTY BOUNDARY
PER C.S. 8175-2

FOR TOPOGRAPHY SEE F.B. 888, PAGES 79-78.

TR. 4
M.B.
LOT 38
LOT 39
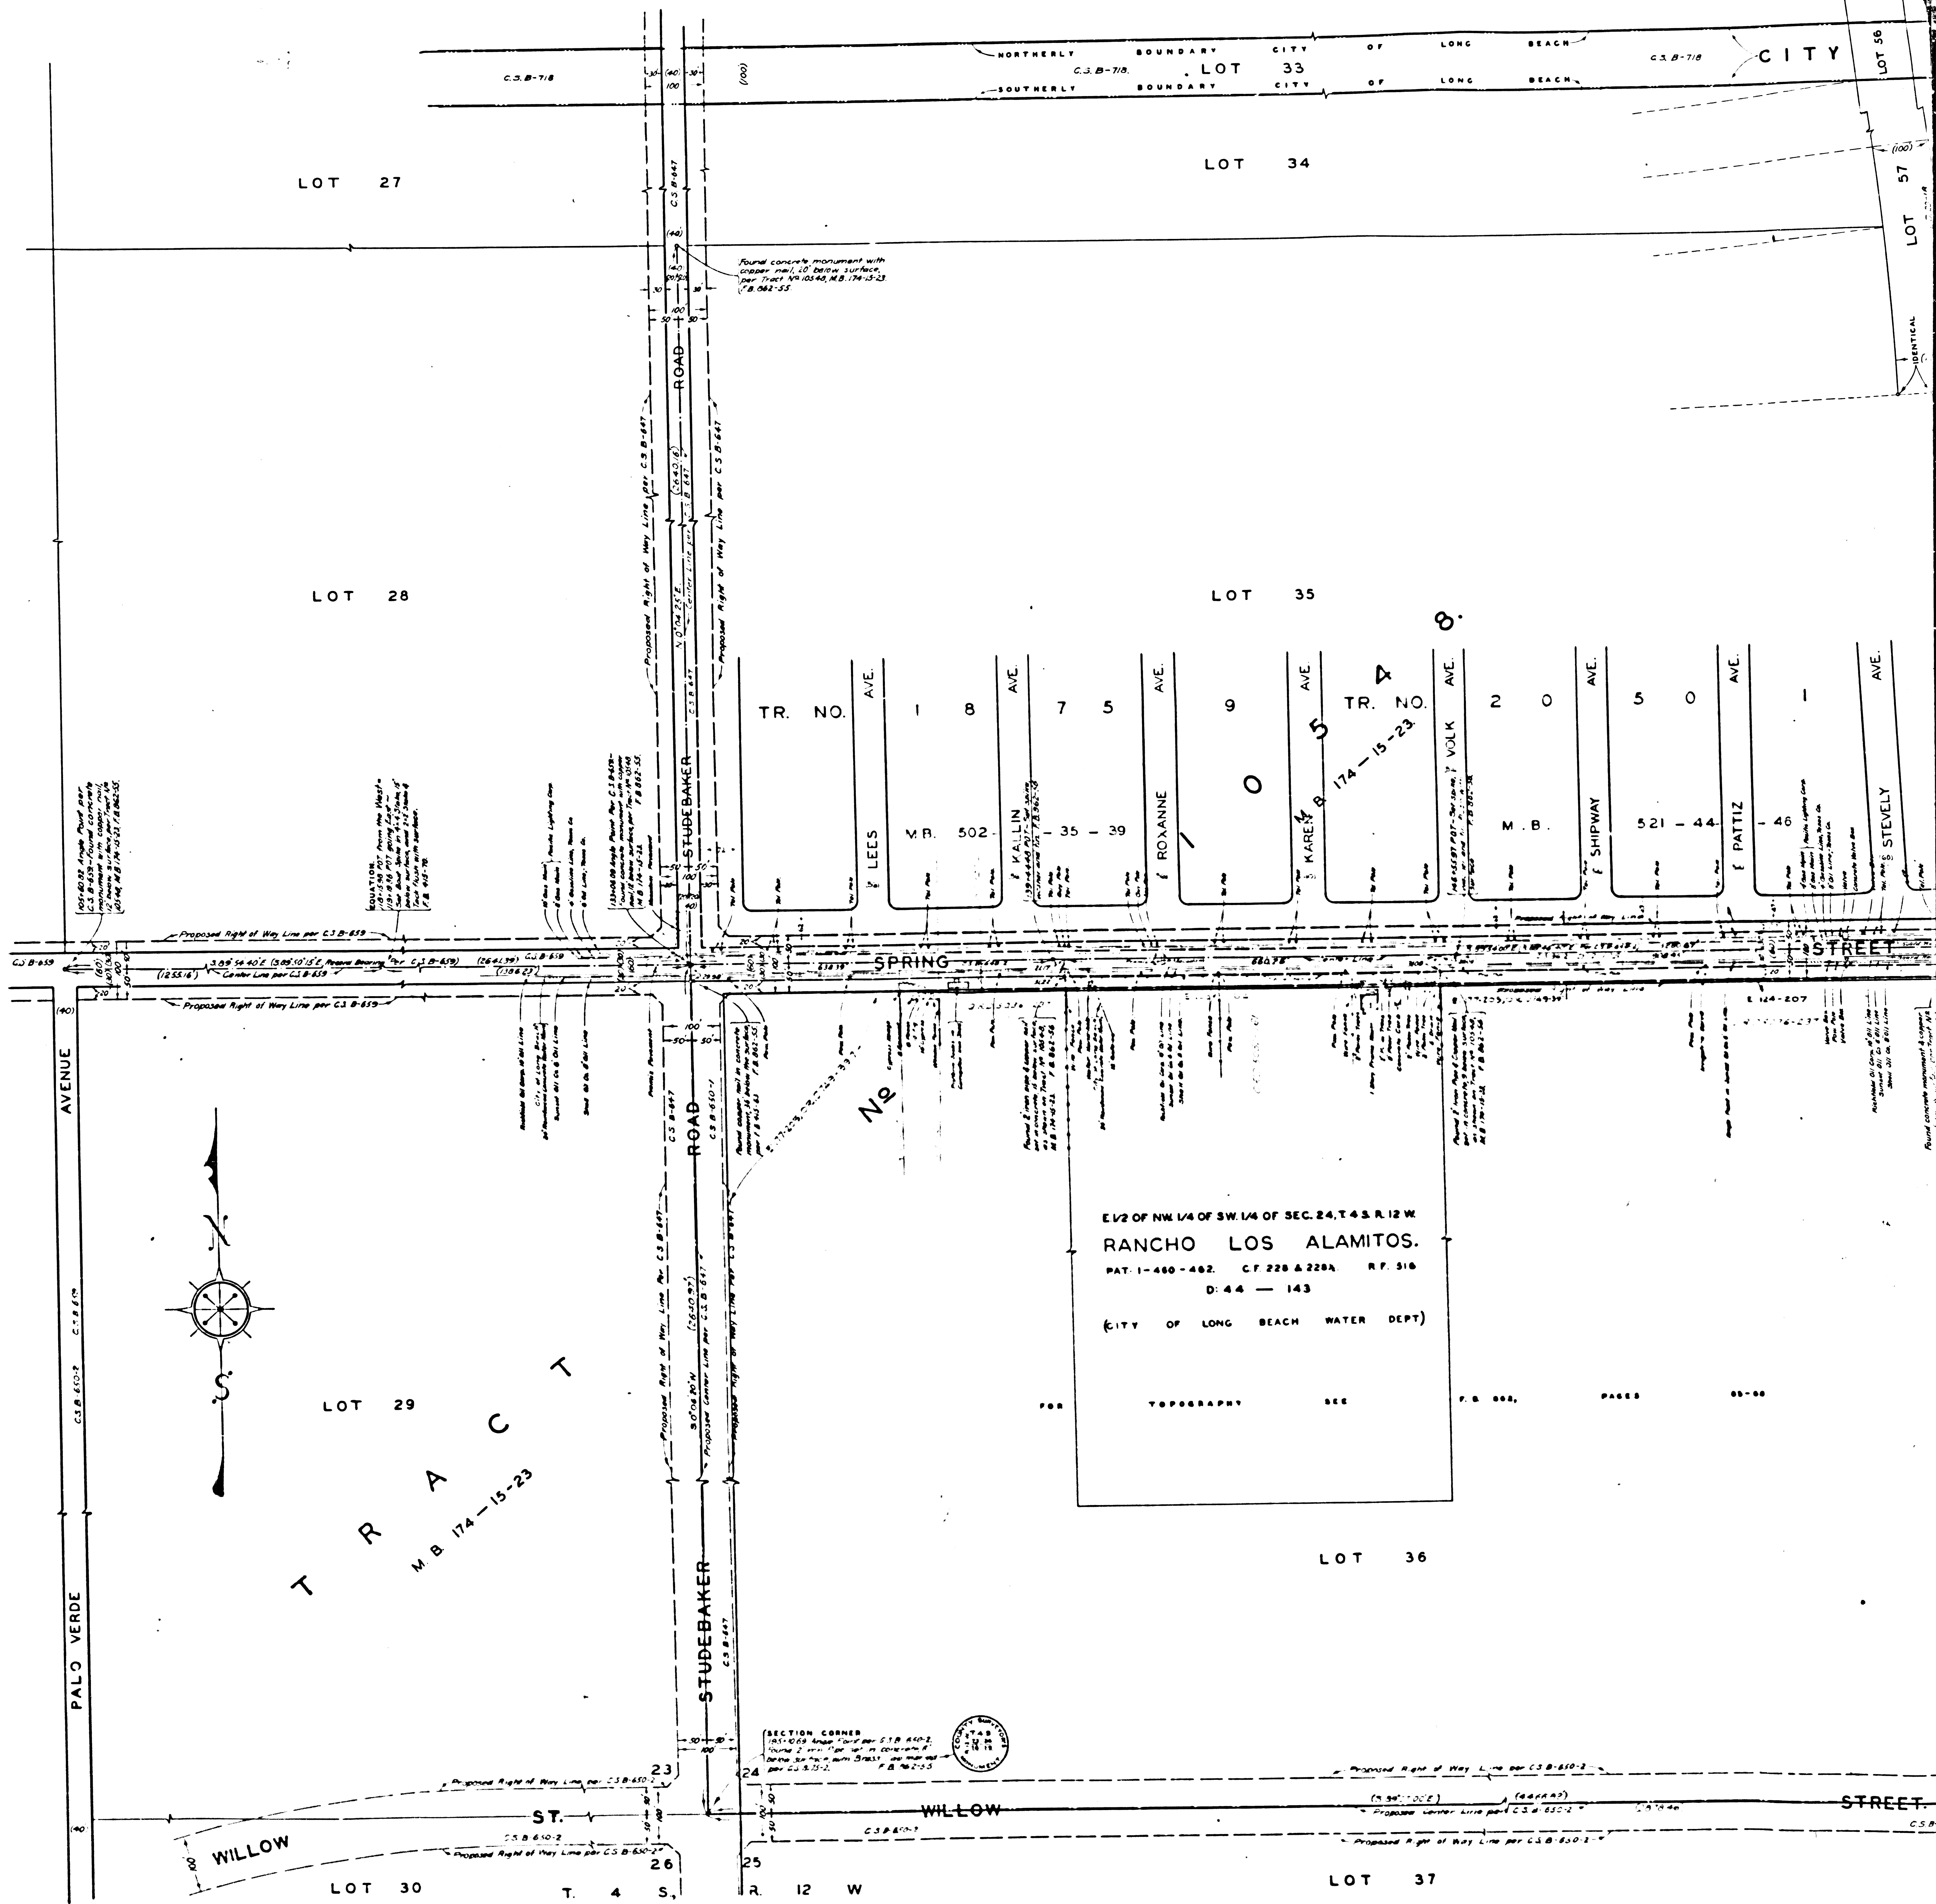

NORTHERLY BOUNDARY CITY OF LONG BEACH C.S.B-718 LOT 33 CITY OF LONG BEACH C.S.B-718 SOUTHERLY BOUNDARY CITY OF LONG BEACH

LOT 27

LOT 34


LOT 28

LOT 35

LOT 56
LOT 57

TR. NO.	AVE.	TR. NO.	AVE.
1	LEES AVE.	2	VOLK AVE.
8	V.B. 502	0	M.B.
7	VALIN AVE.	5	SHIPWAY AVE.
5	35-39	0	52-44
	ROANNE AVE.		PATTIZ AVE.
9			46
			STEVELY AVE.

1/2 OF NW 1/4 OF SW 1/4 OF SEC. 24, T. 4 S. R. 12 W.
RANCHO LOS ALAMITOS.
PAT. 1-460-462. C.F. 228 & 228A. R.F. 316.
D: 44 - 143
(CITY OF LONG BEACH WATER DEPT.)

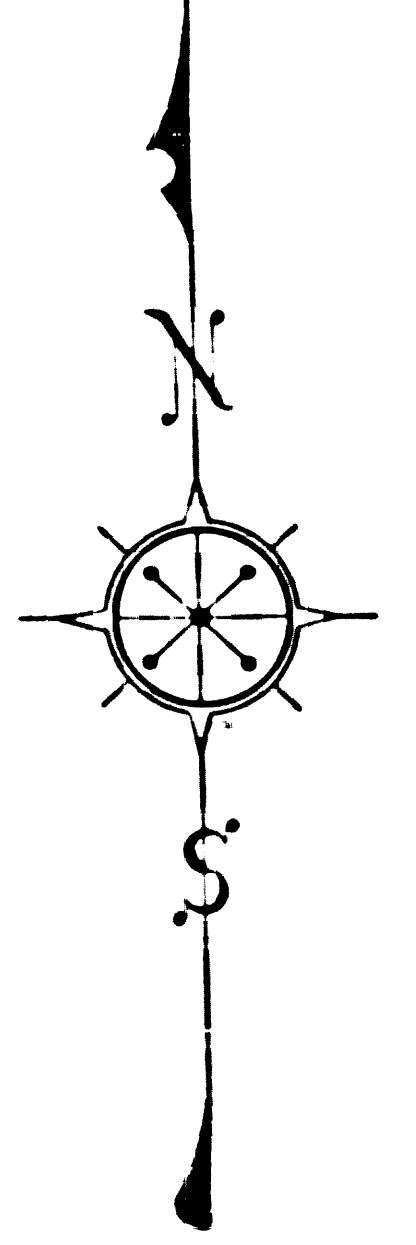

CSB-1753
A3 OF A3