

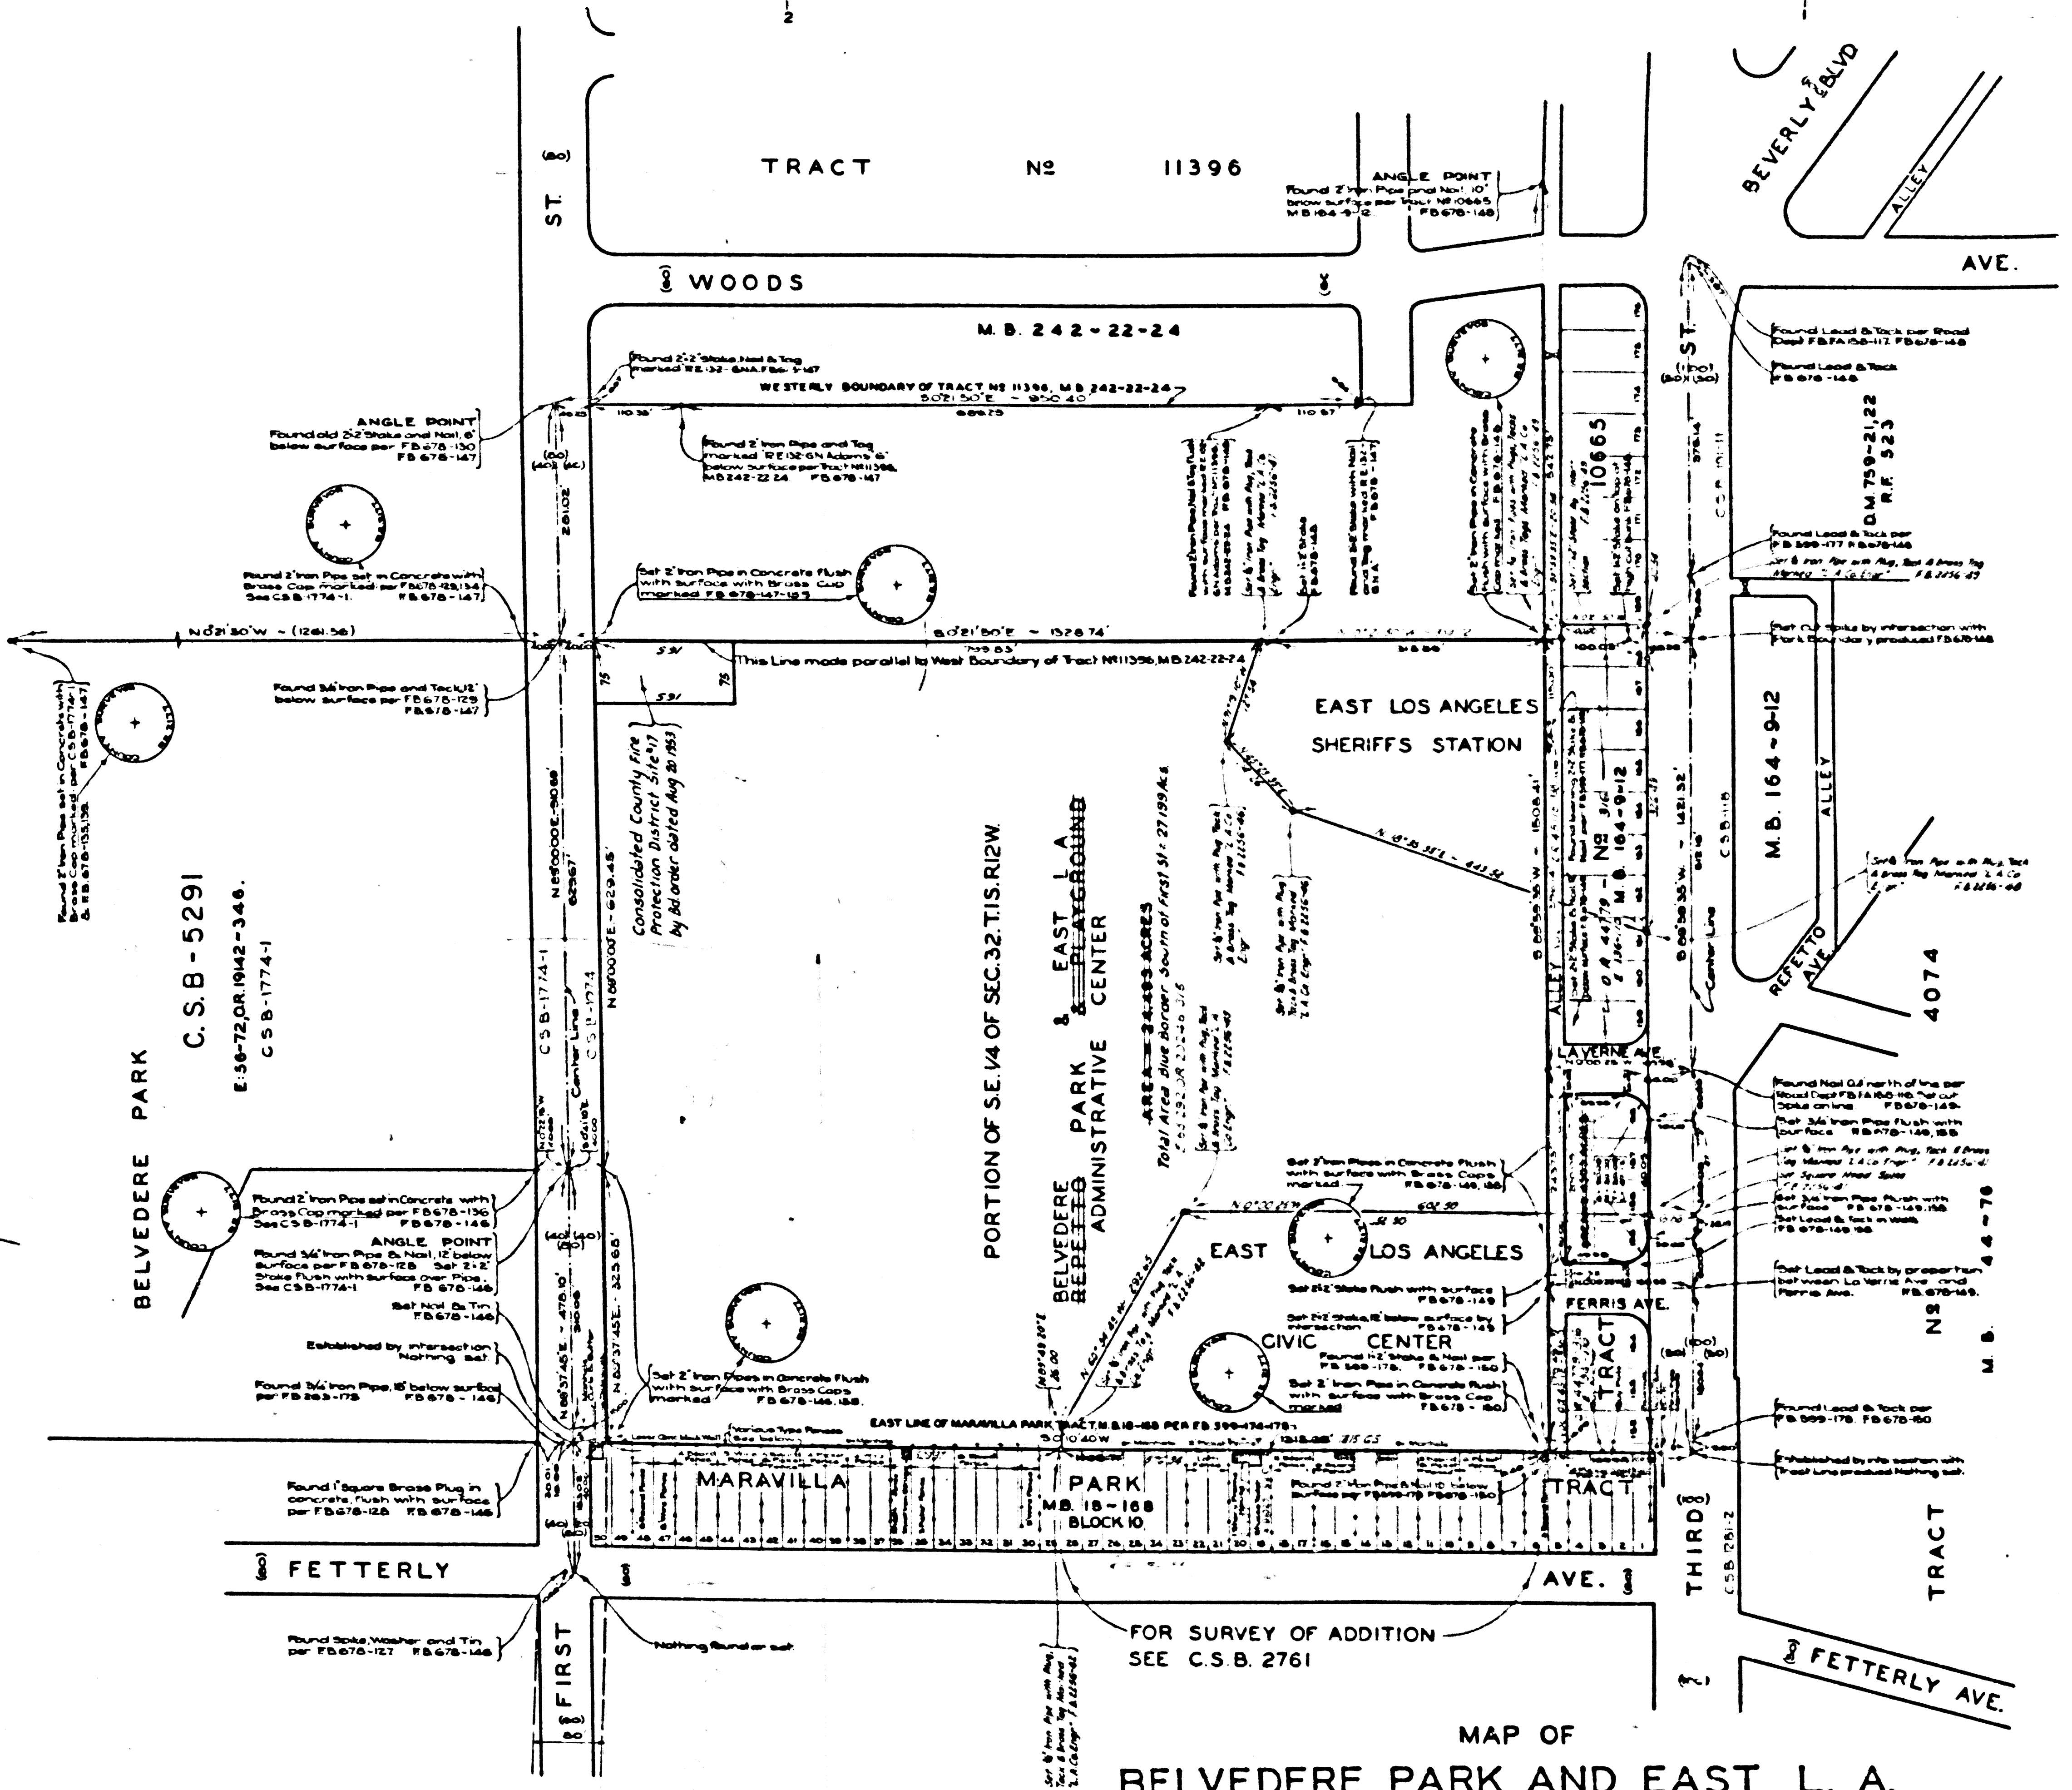


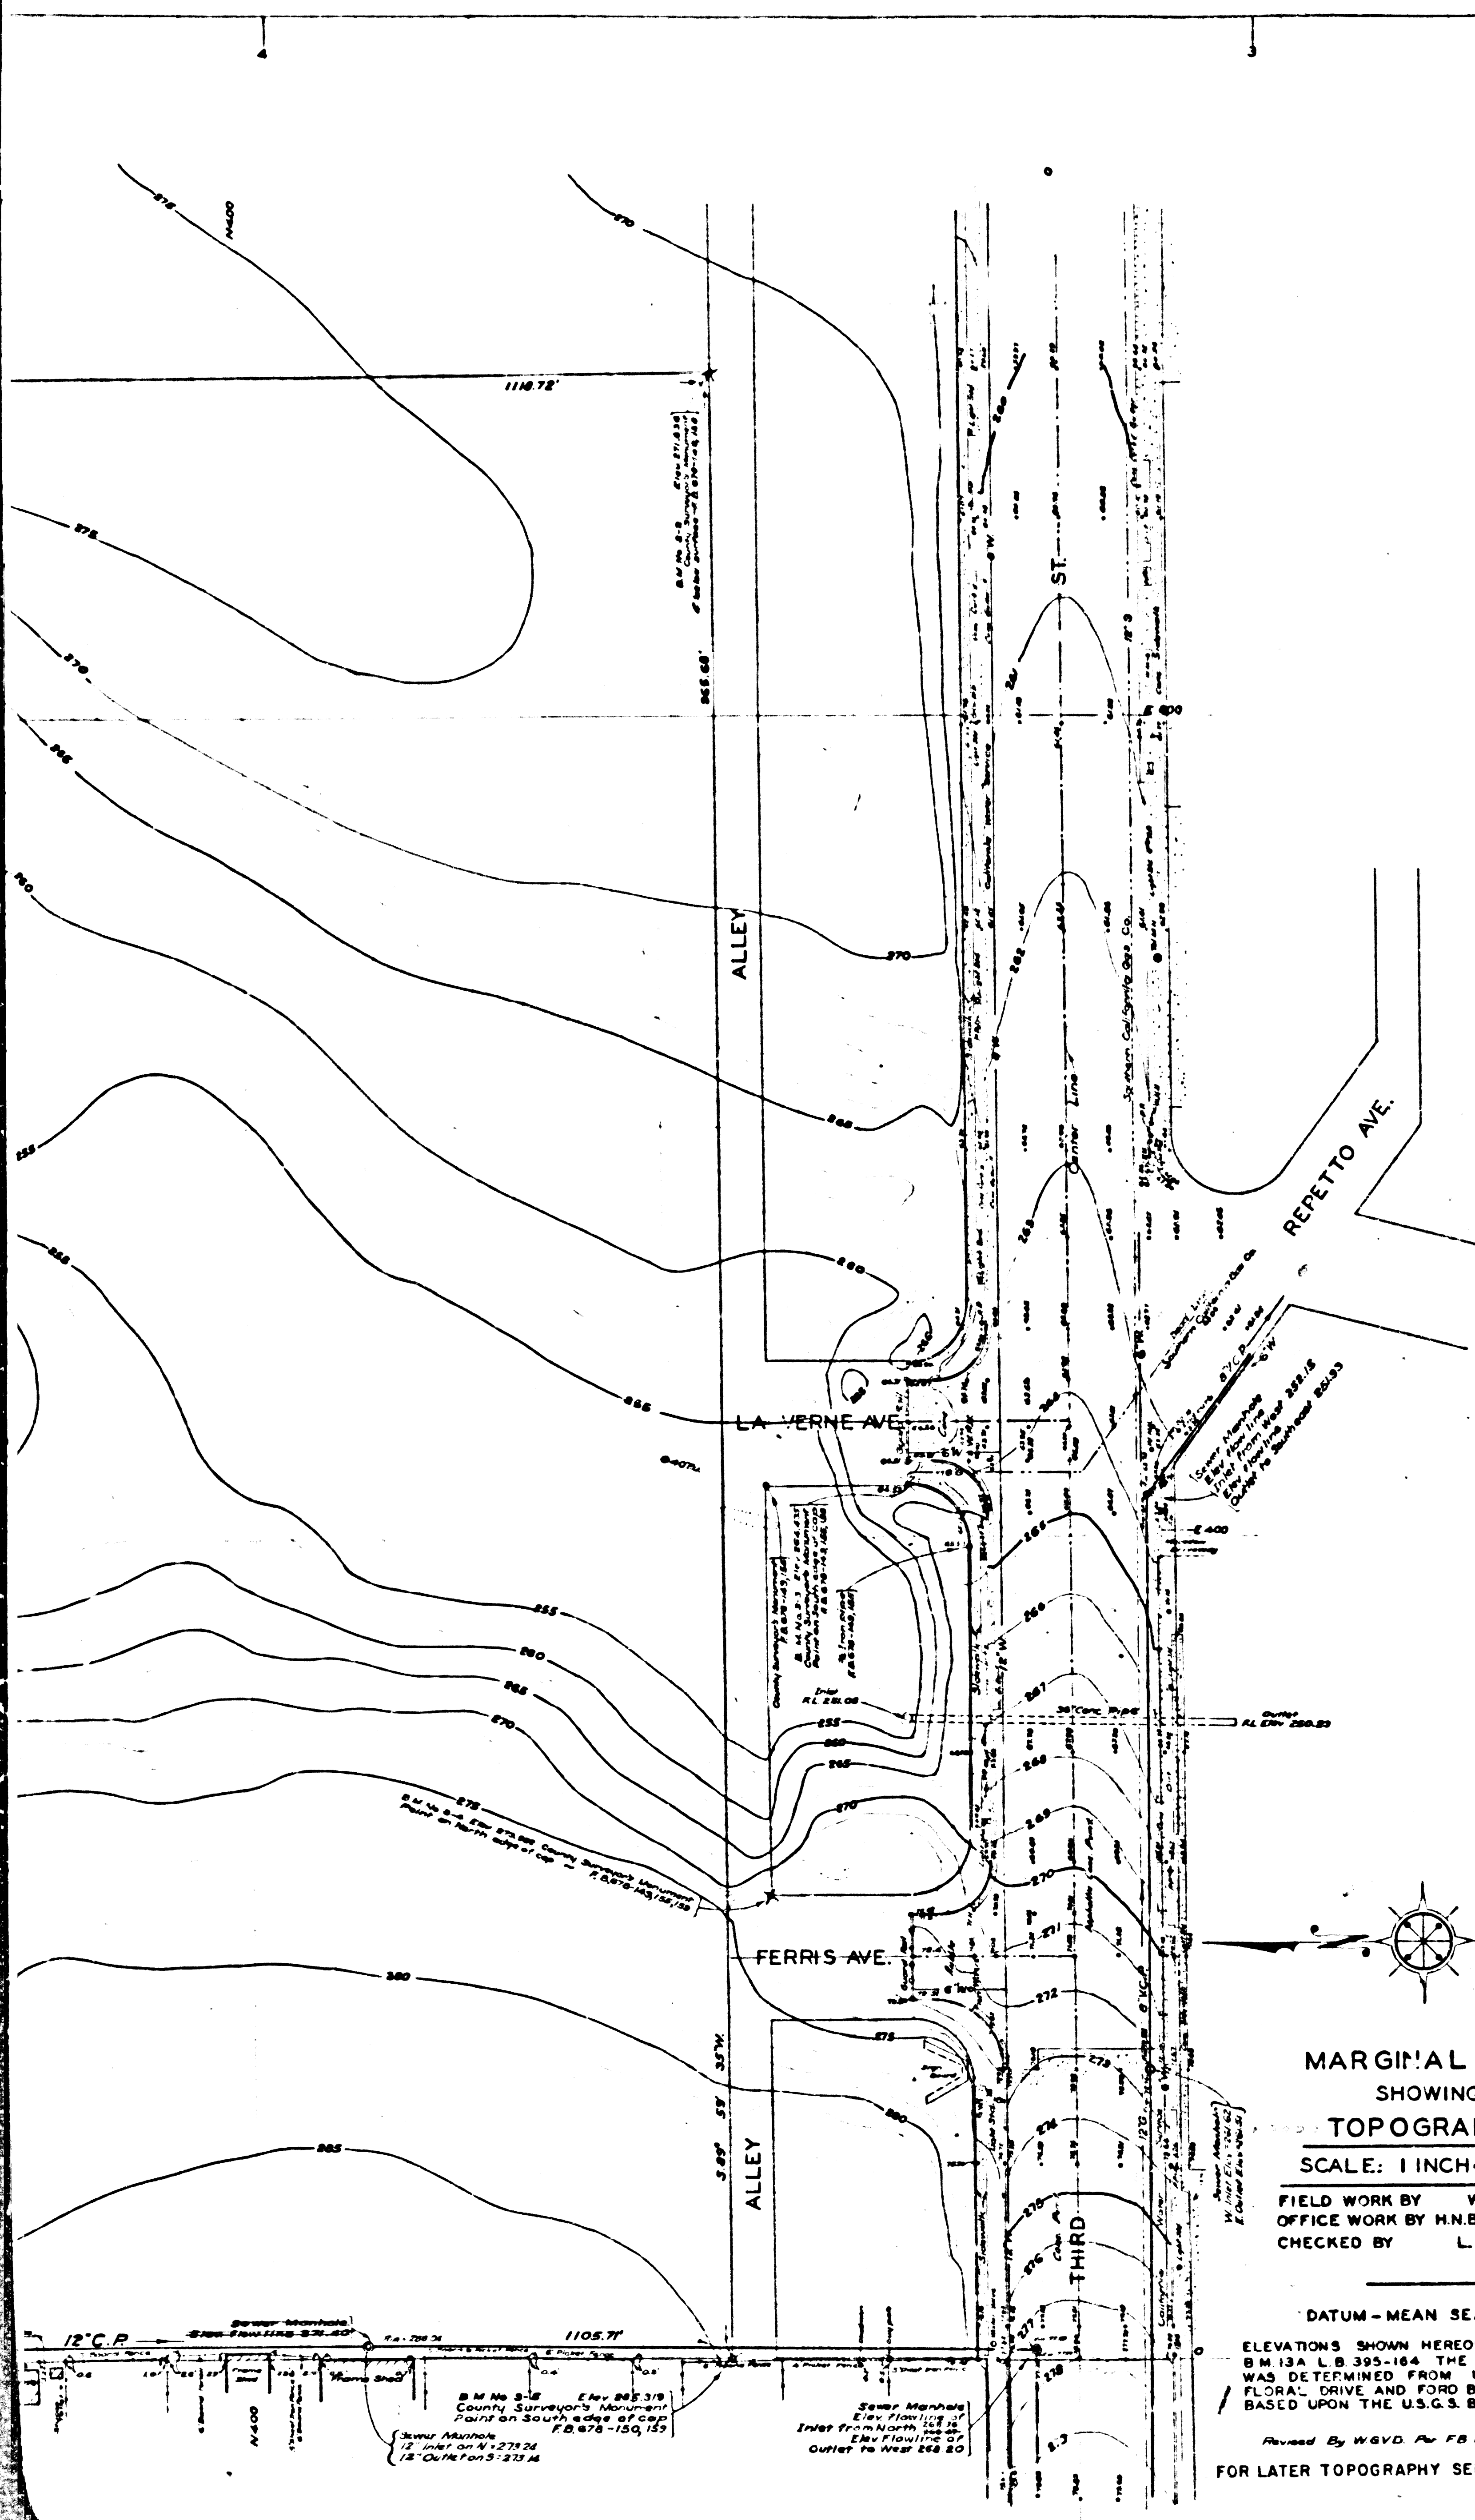

CSB-1774-2
A1 OF A2

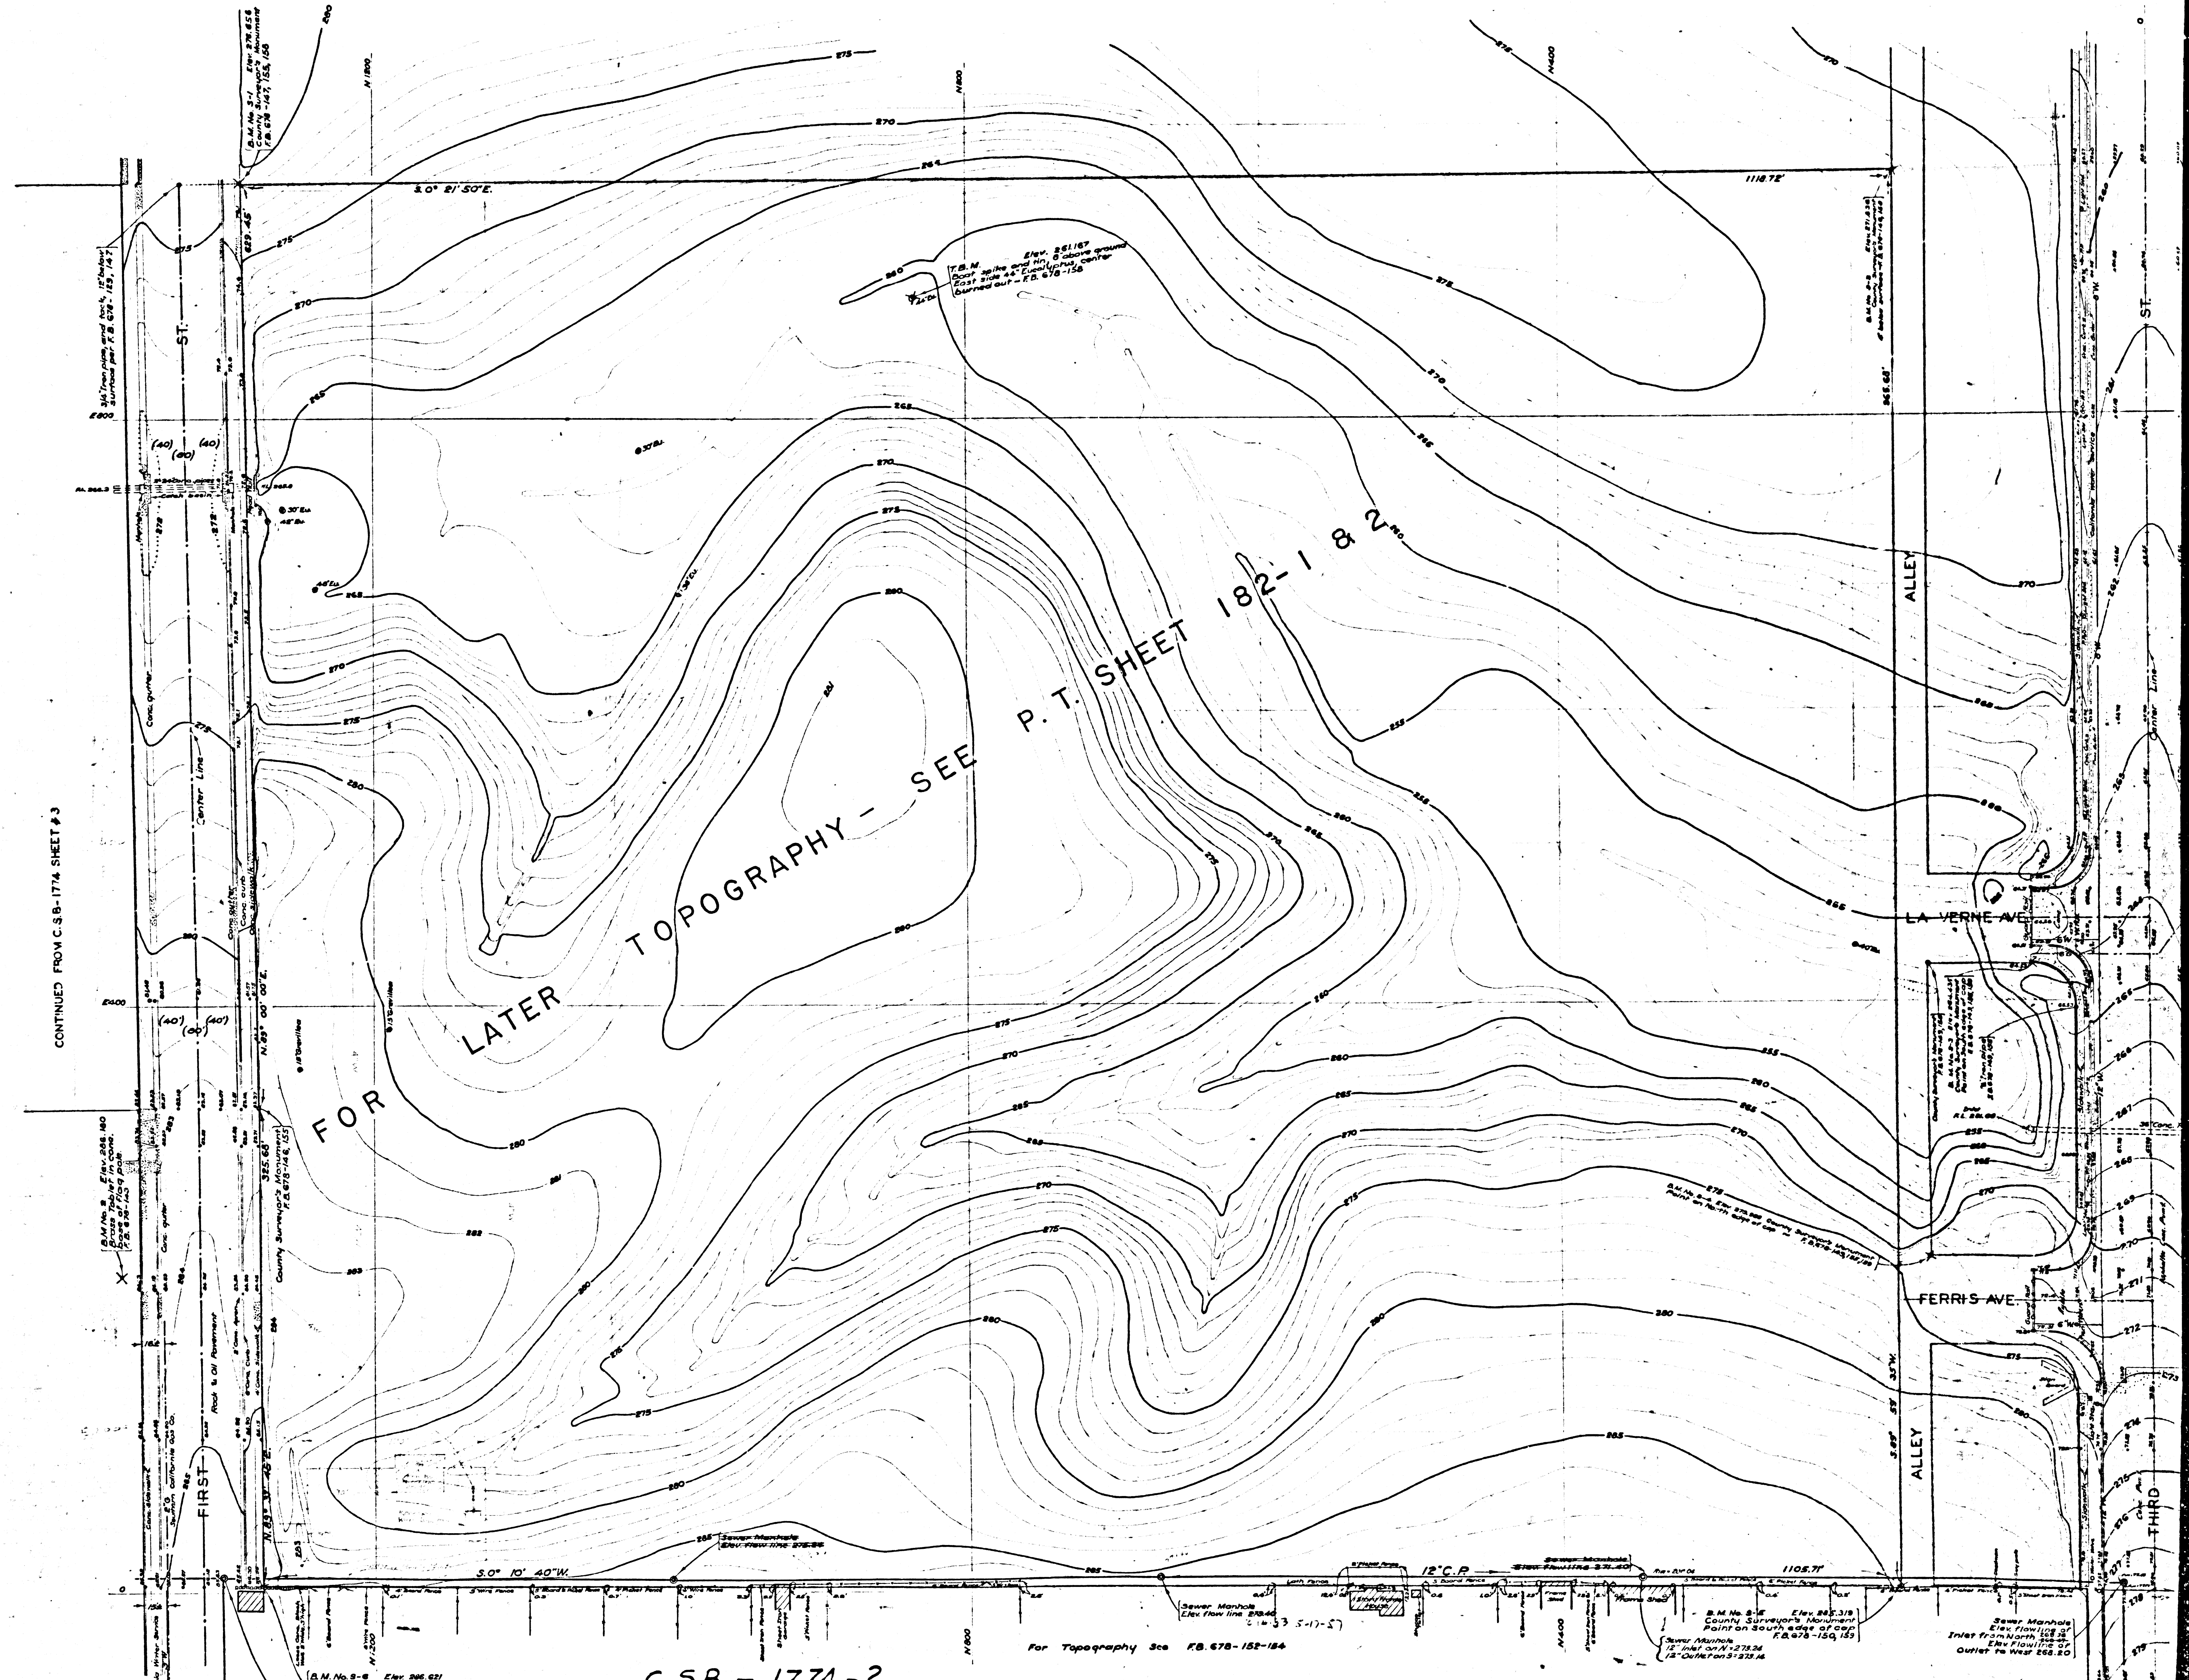

CONTINUED FROM C.S.B.-1774 SHEET #3

FOR LATER TOPOGRAPHY - SEE P.T. SHEET 182-1 & 2

C.S.B.-1774-2
A2 OF A2

B.M. No. 3-E Elev. 256.80
County Surveyors Monument
Point on South edge of top
F.B. 678-154, 155
Sewer Manhole Chamber
Per Flow line of Outlet
to South 275.50

For Topography See F.B. 678-154-156

B.M. No. 3-E Elev. 256.319
County Surveyors Monument
Point on South edge of top
F.B. 678-154, 155
Sewer Manhole
Per Flow line of Outlet
to South 275.50

Sewer Manhole
Elev. 256.319
Per Flow line of Outlet
to South 275.50