



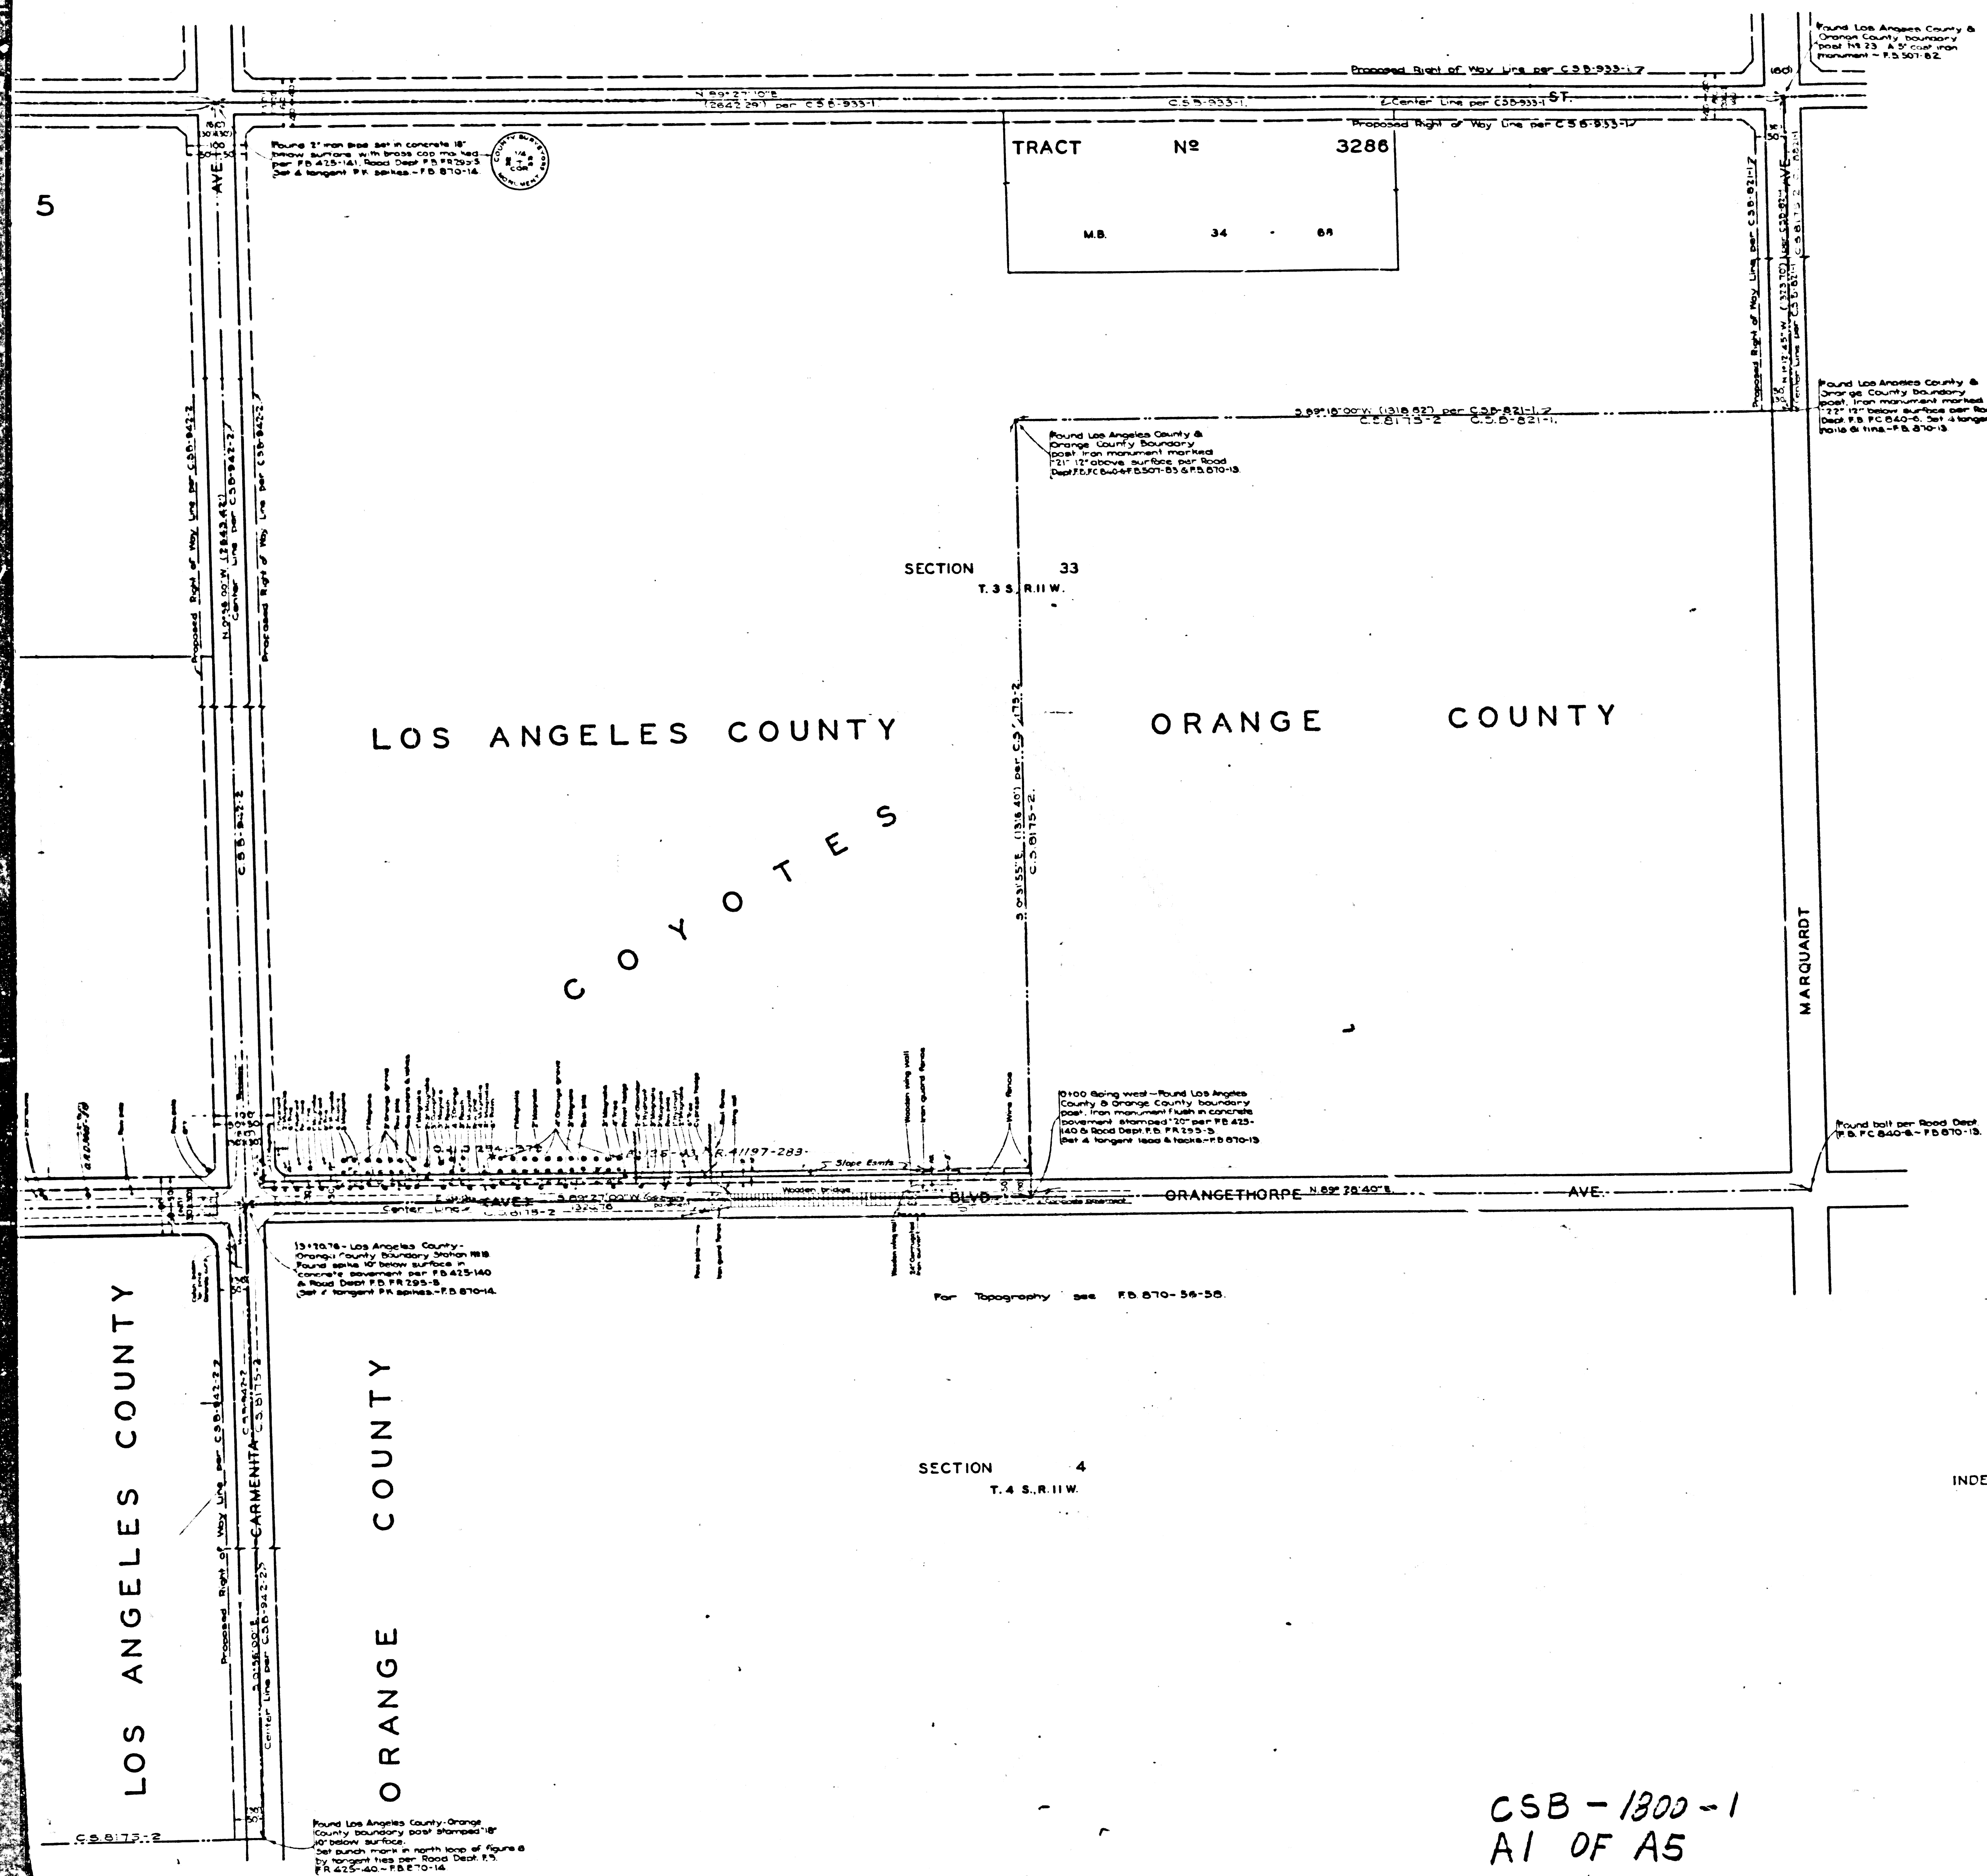

SOUTH COUNTY OF LOS ANGELES
MAP OF STREET
ORANGETHORPE BOULEVARD
FROM
ORANGE COUNTY BOUNDARY
TO
ATLANTIC AVENUE
COUNTY SURVEYORS MAP N° B-1800
SHEET N° 1 OF 3 SHEETS
SCALE: 1 INCH = 100 FT

JOB NUMBER.....8318.
ALFRED JONES-COUNTY SURVEYOR
SURVEYED-MARCH-AUGUST, 1941.
SURVEYED ON REQUEST OF REGIONAL
PLANNING COMMISSION UNDER RULE 21
ORDINANCE 929 BY LETTER DATED
MARCH 11, 1941 AND AS AUTHORIZED BY THE
BOARD OF SUPERVISORS IN THEIR ORDER
OF JUNE 1, 1938.
BEARINGS ARE BASED ON THE BEARING OF
ORANGETHORPE AVENUE PER C.S.B-942-2.
F.B. 870-1-115.
FIELD WORK BY.....J.D. MOORE
OFFICE WORK BY.....C.W. COX
D.A. WHITE
CHECKED BY.....A.H. DREW
Traverse added February 1956 by J.S.M.

CSB-1800-1
A1 OF A5

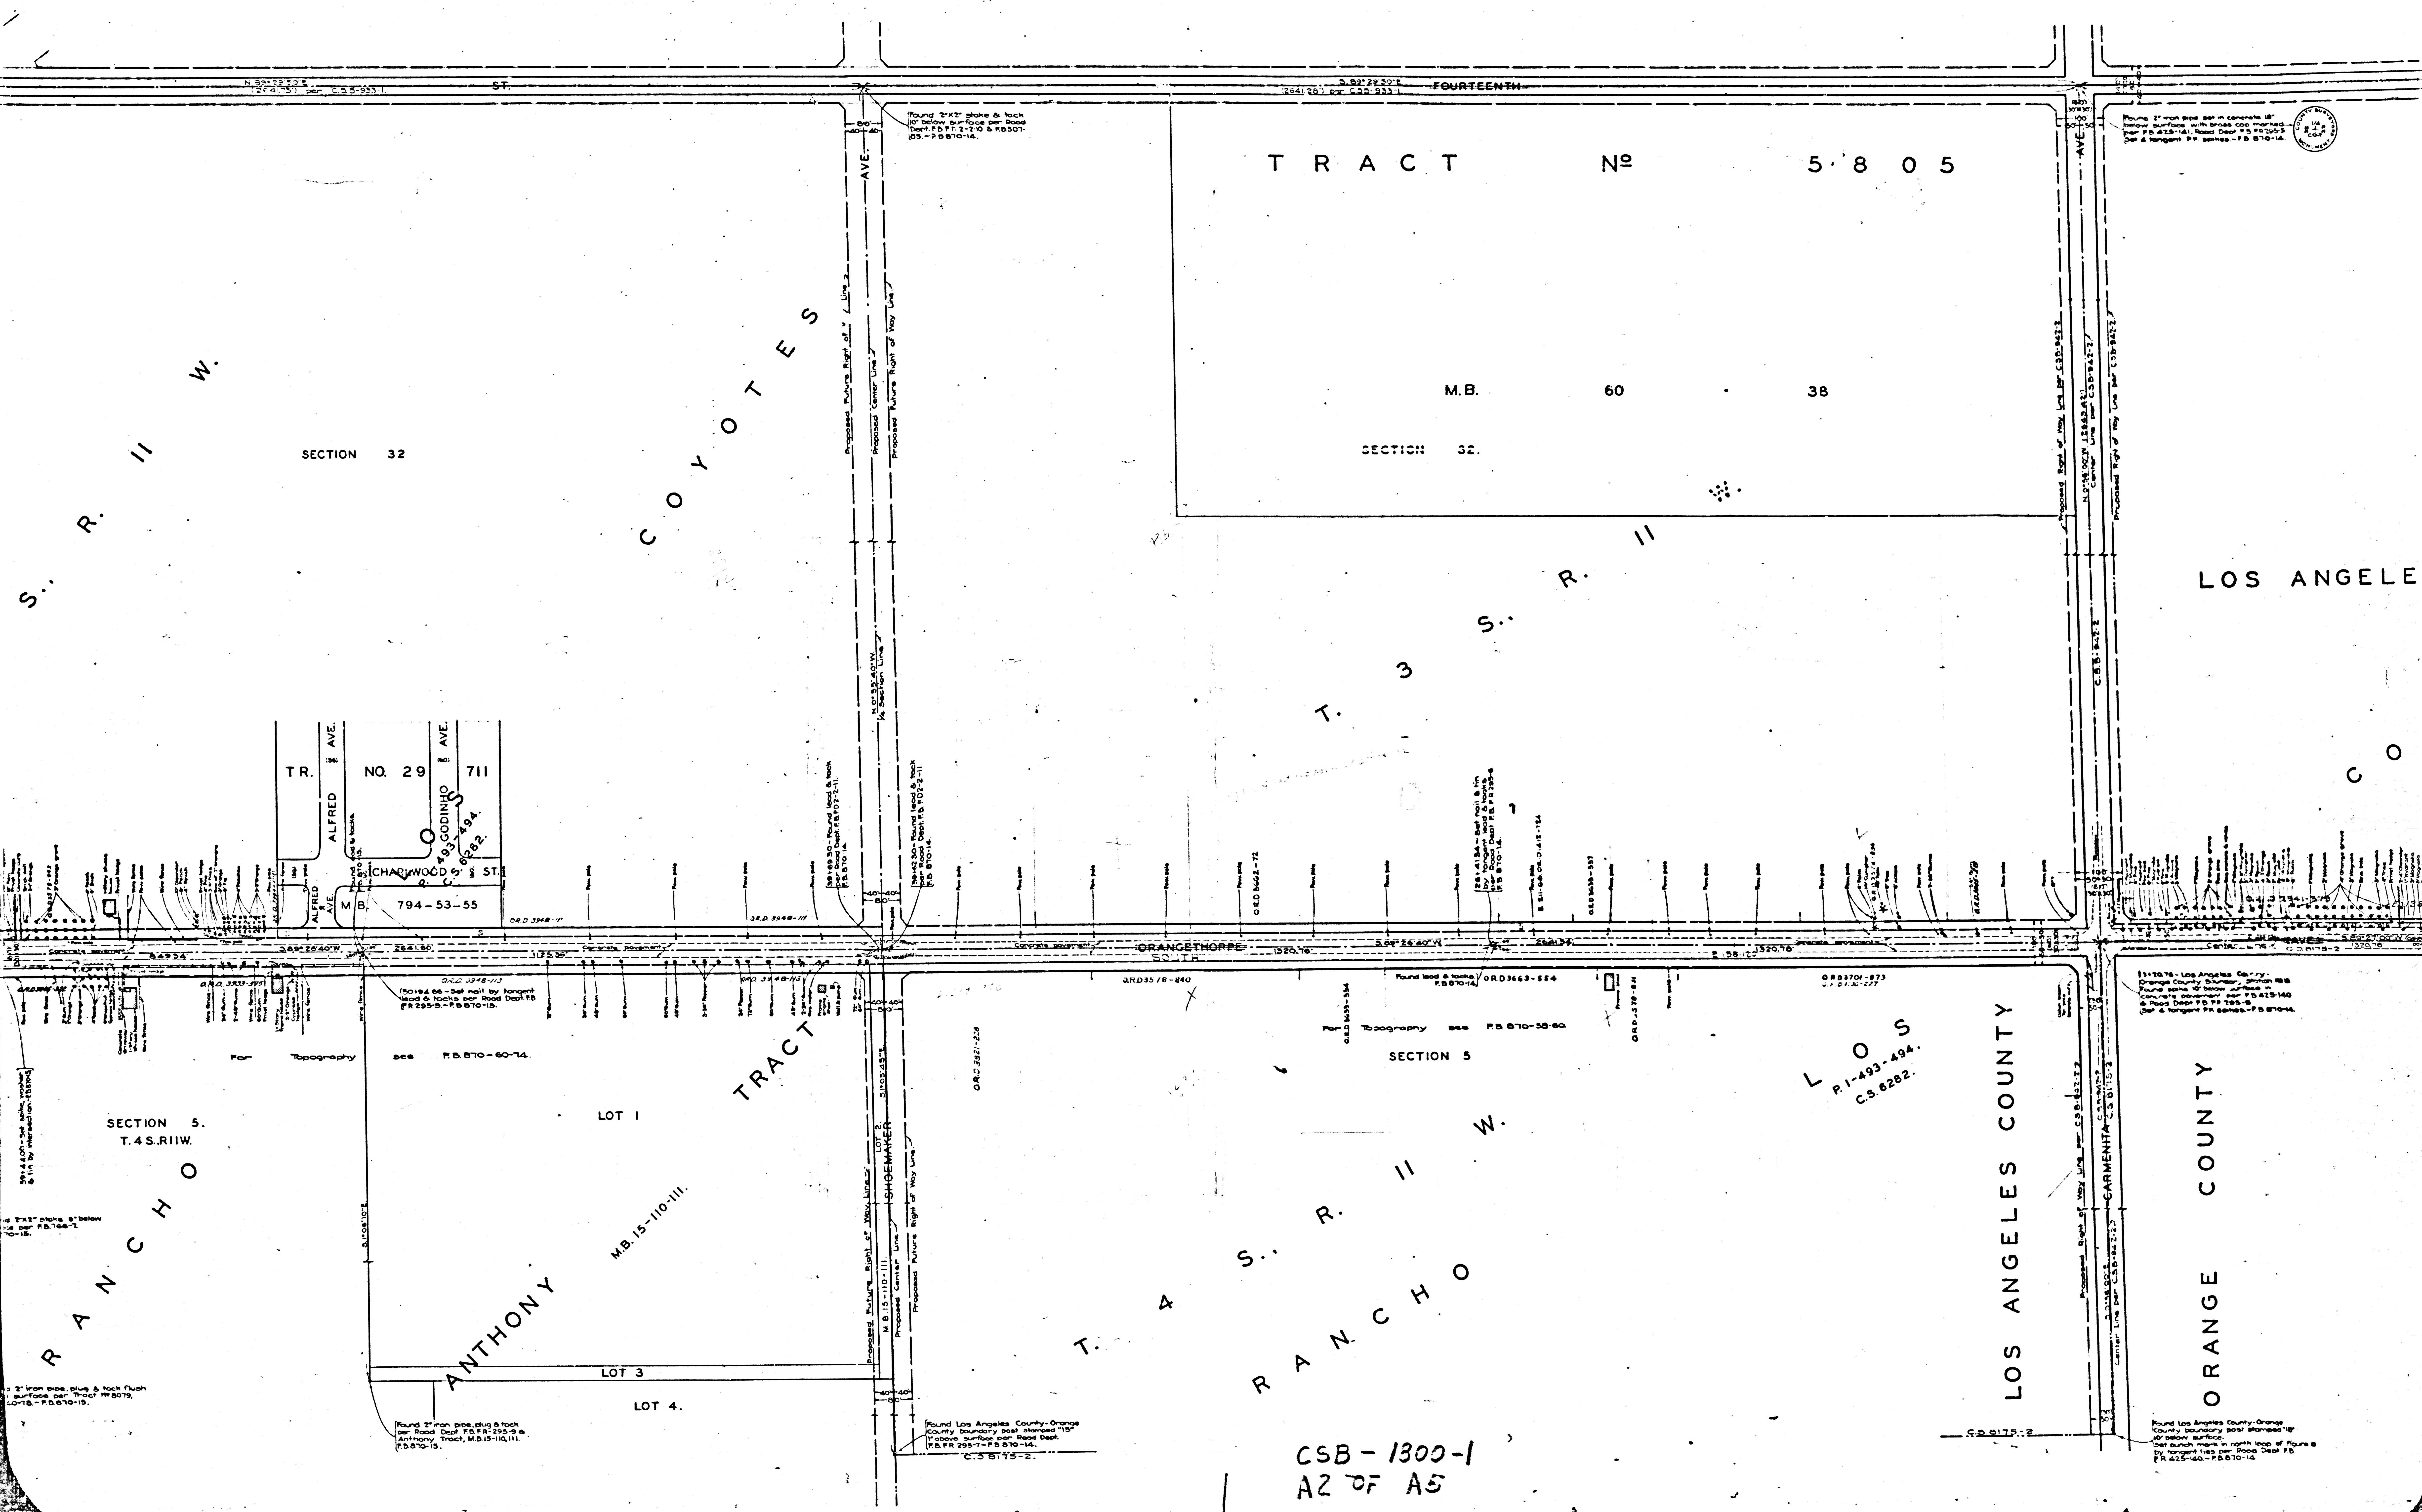

TRACT No 5805

M.B. 60 38

SECTION 32.

SECTION 32

TR. NO. 29 711
ALFRED E. AVE.
CODINHO E. AVE.
CHARWOOD ST.
M.B. 794-53-55

SECTION 5.
T.4S.R.II.W.

RANCHO ANTHONY

ANTHONY

MB.15-110-111.

LOT 3

LOT 4.

SECTION 5

RANCHO S. R. II W.

LOS ANGELES COUNTY
P.1-493-494.
C.S. 6282.


LOS ANGELES COUNTY


ORANGE COUNTY


CSB-1300-1
AZ OF A5

11170-18 - Los Angeles County
Orange County Boundary - Survey
Found stake 17 below surface
County boundary per P.1-415-140
& Road Deed P.1-195-8
(See & compare P.1-415-140 & P.1-195-8)

Found Los Angeles County-Orange
County boundary post staked 15"
below surface.
Set bunch mark in north top of figure 8
by tangent 1188 per Road Deed P.1-
P.1-415-140 & P.1-195-8

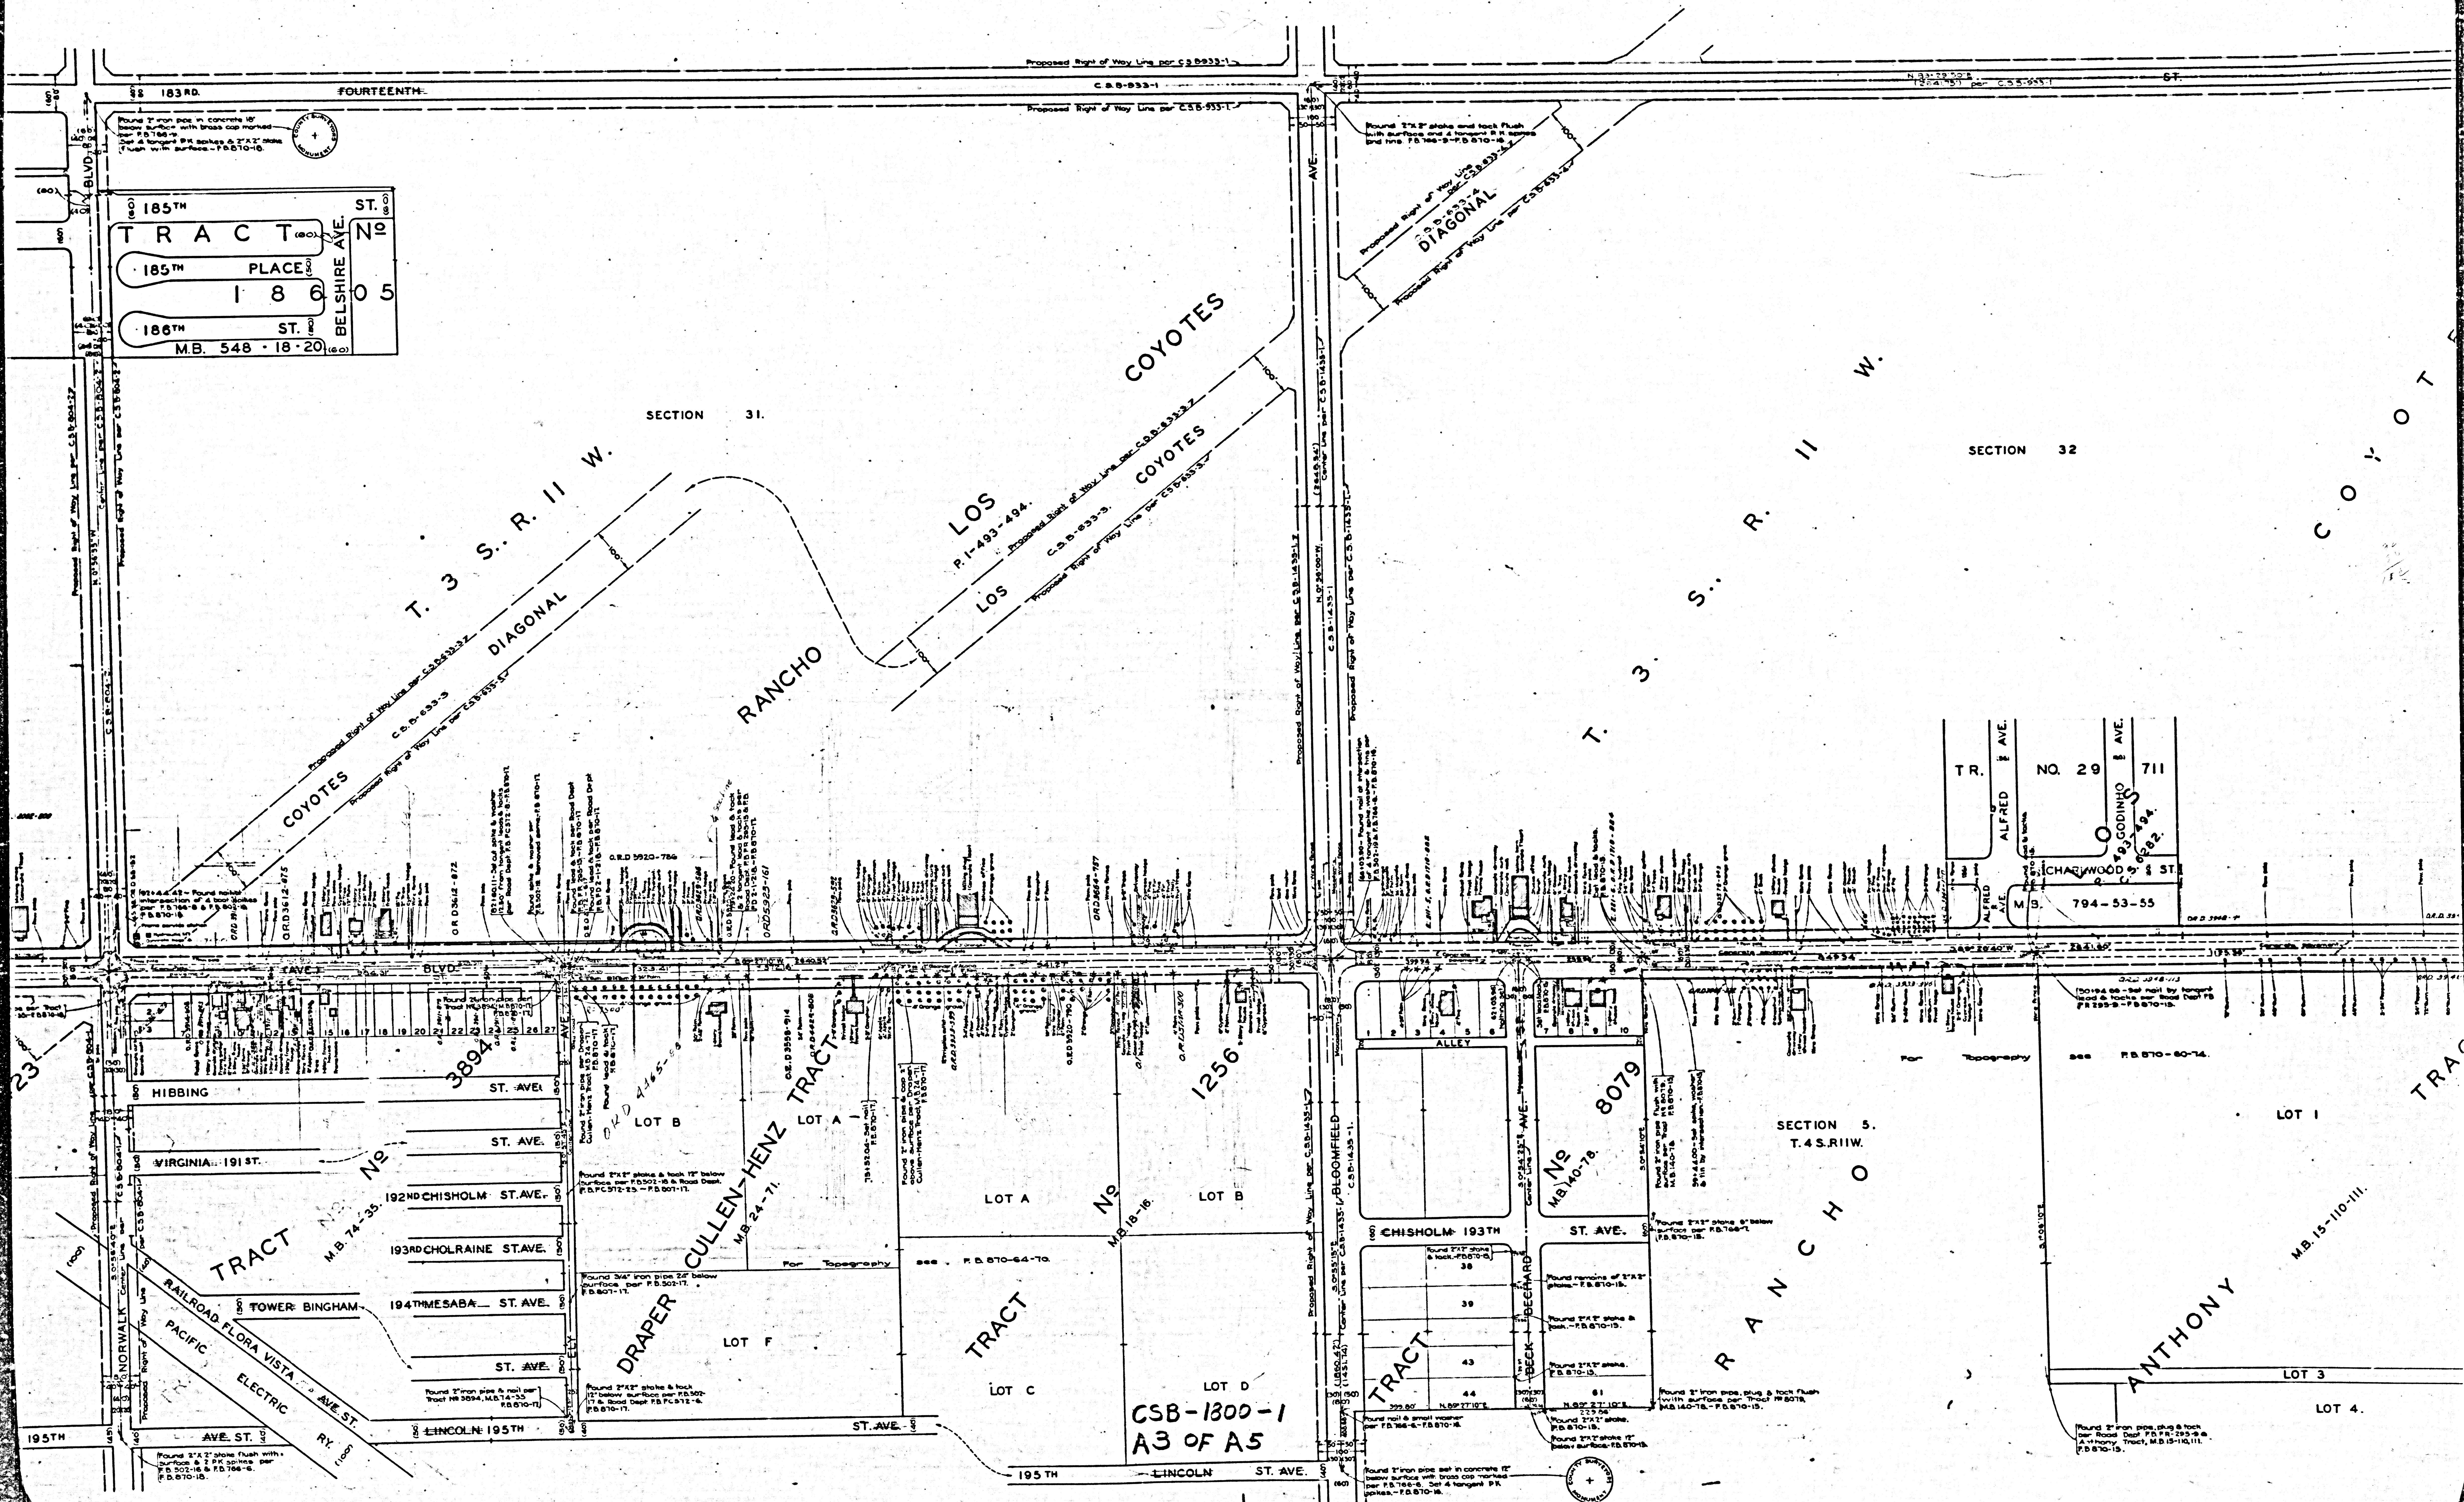

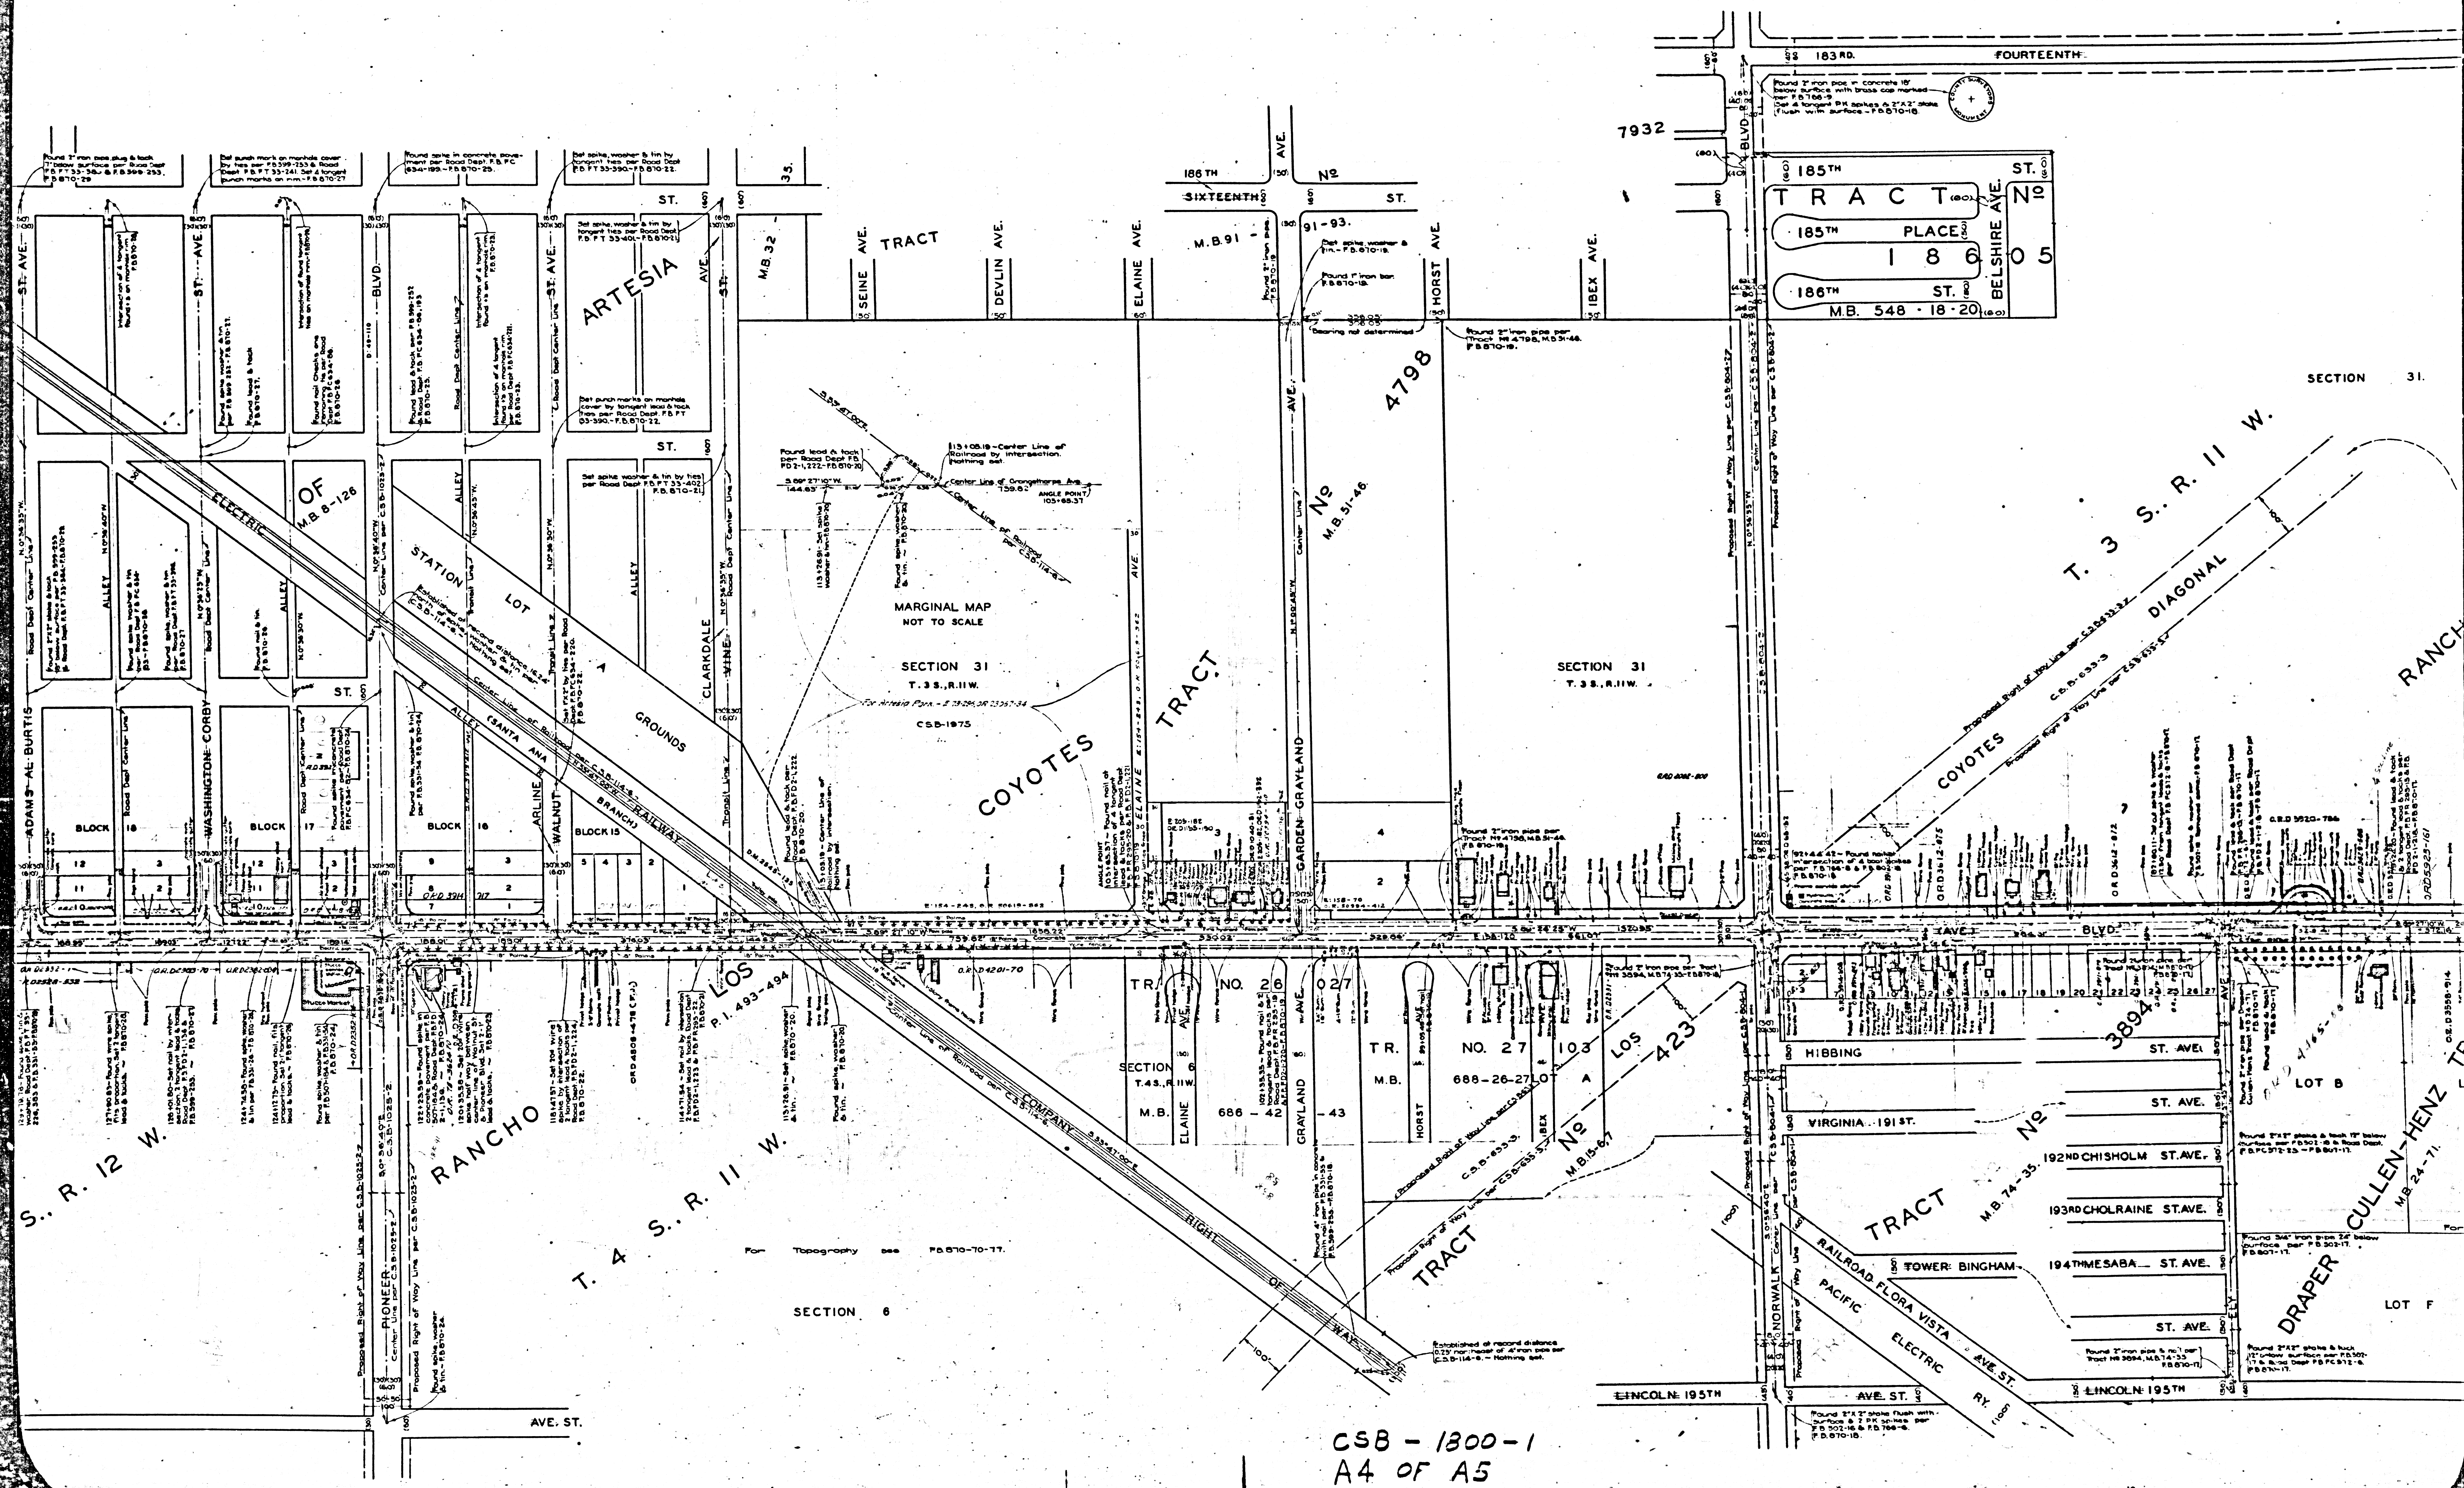

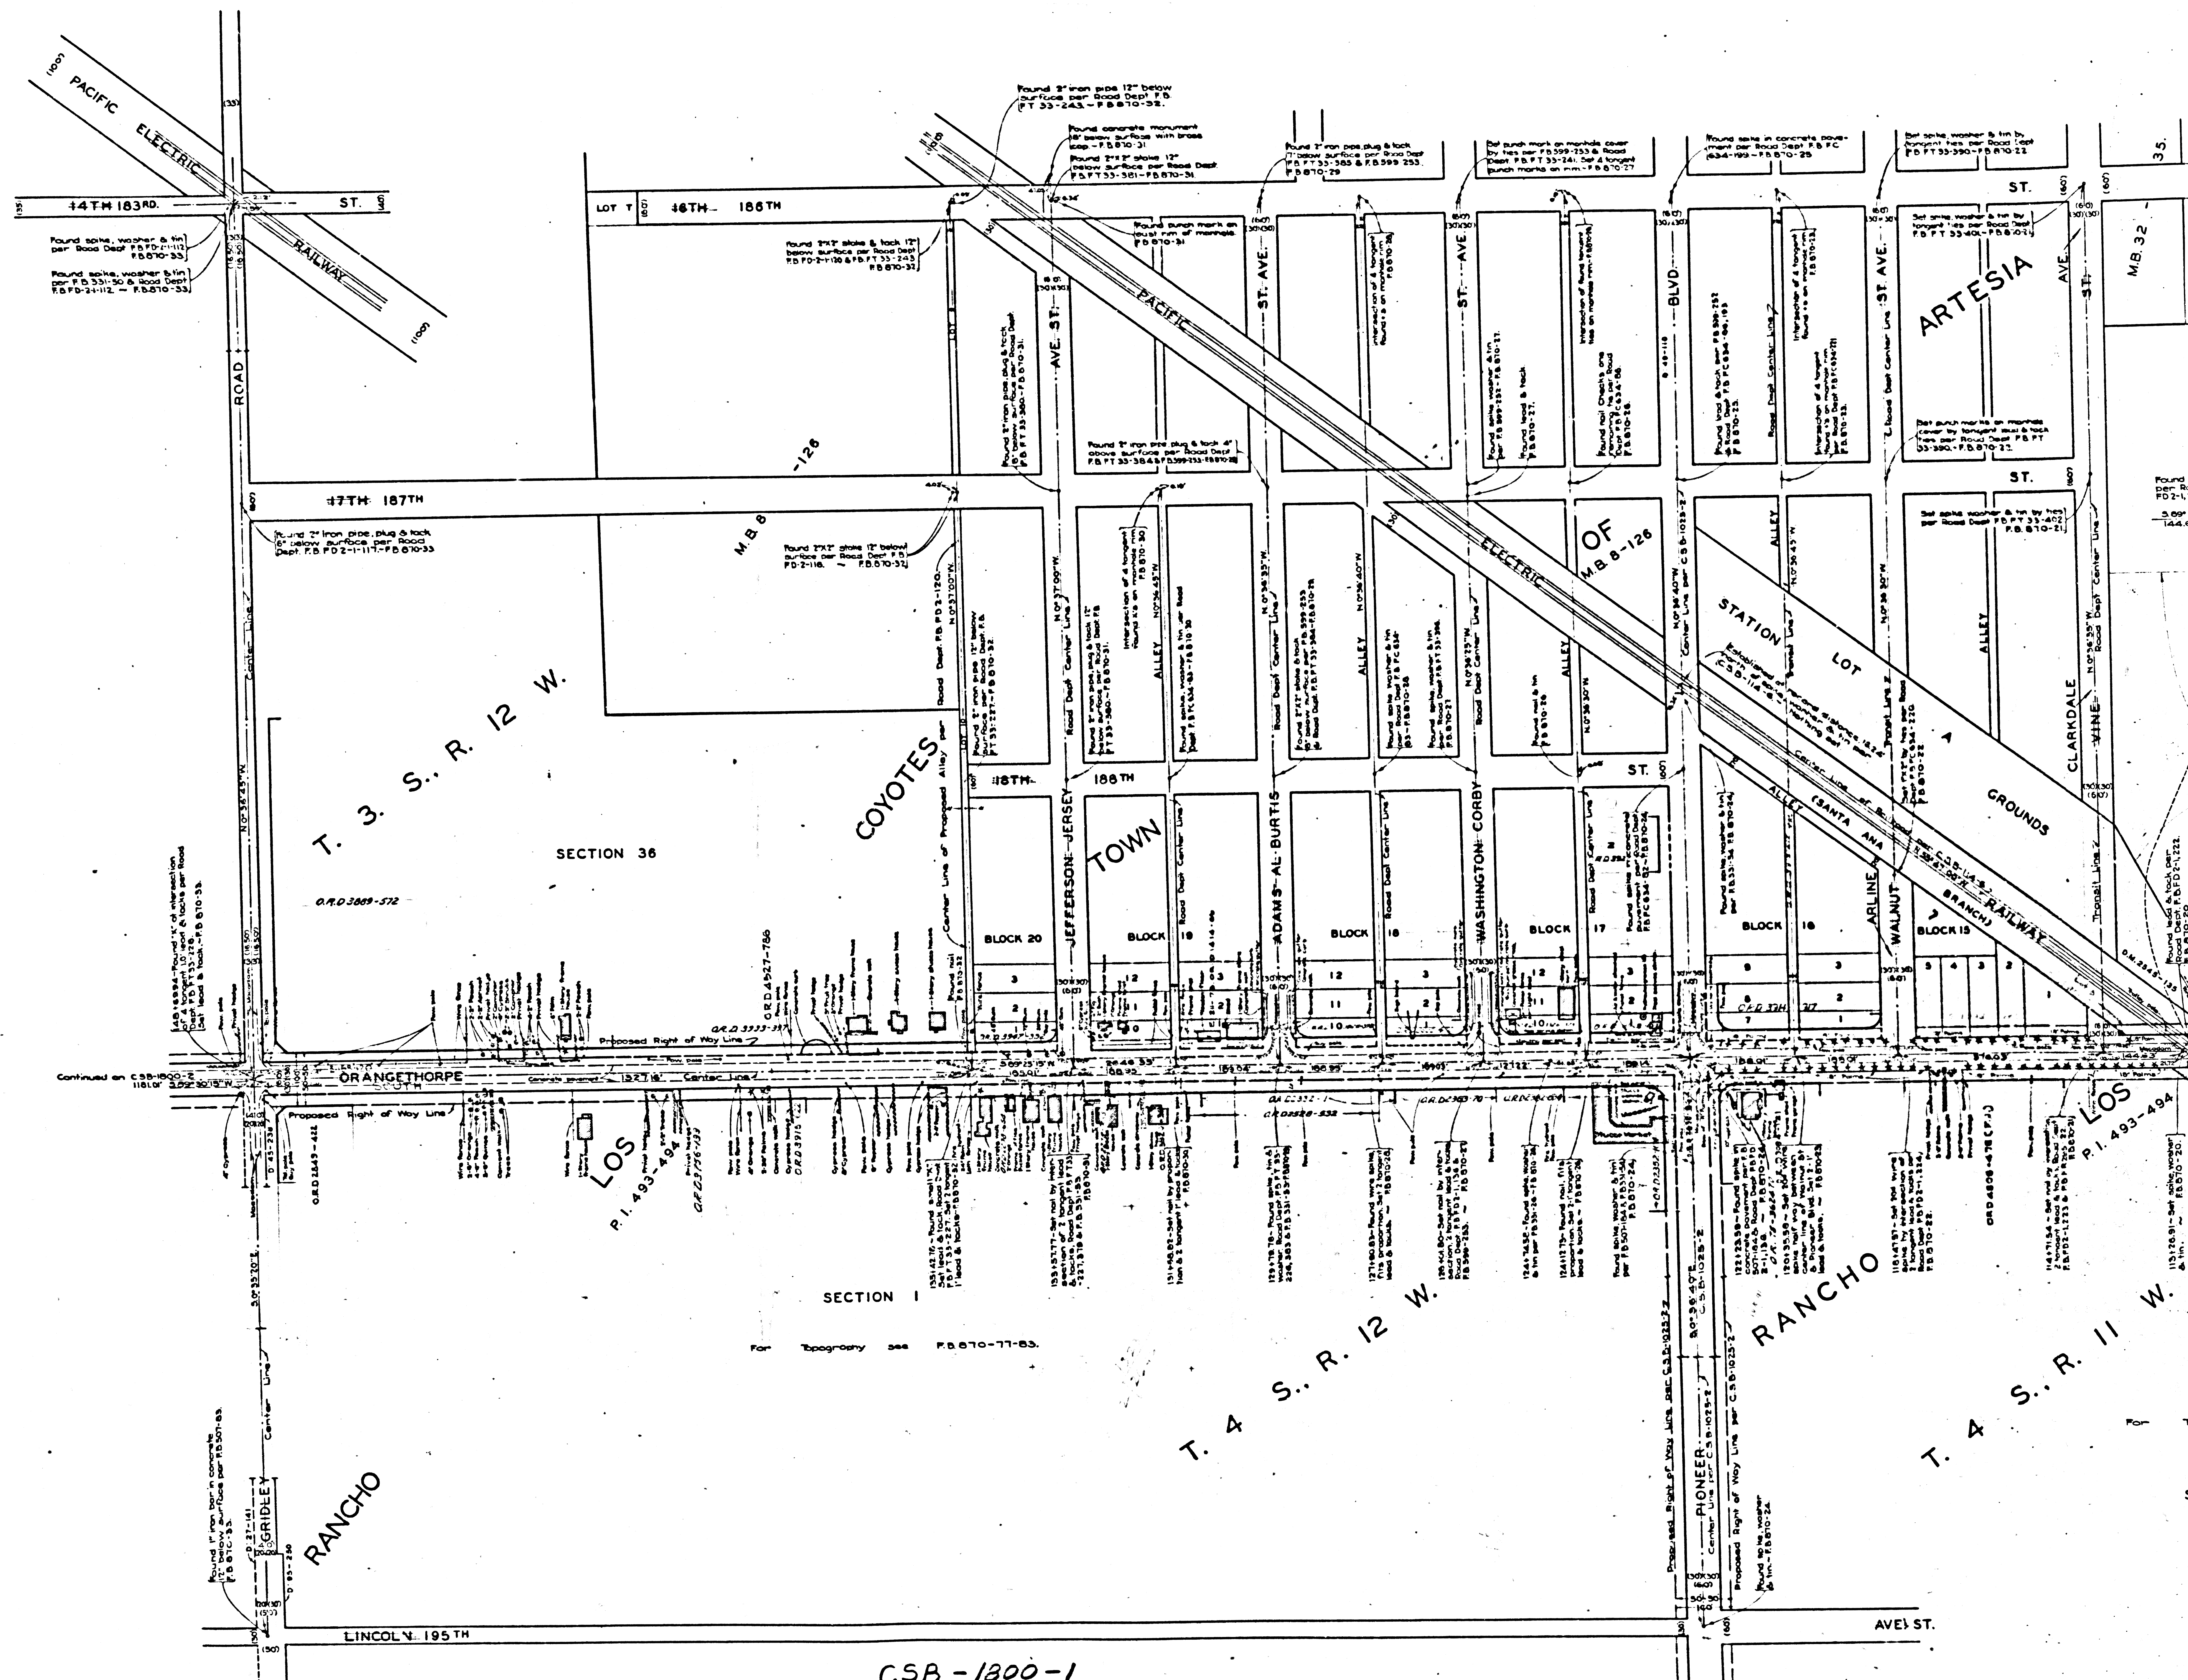

CSB-1800-1
A5 OF A5