



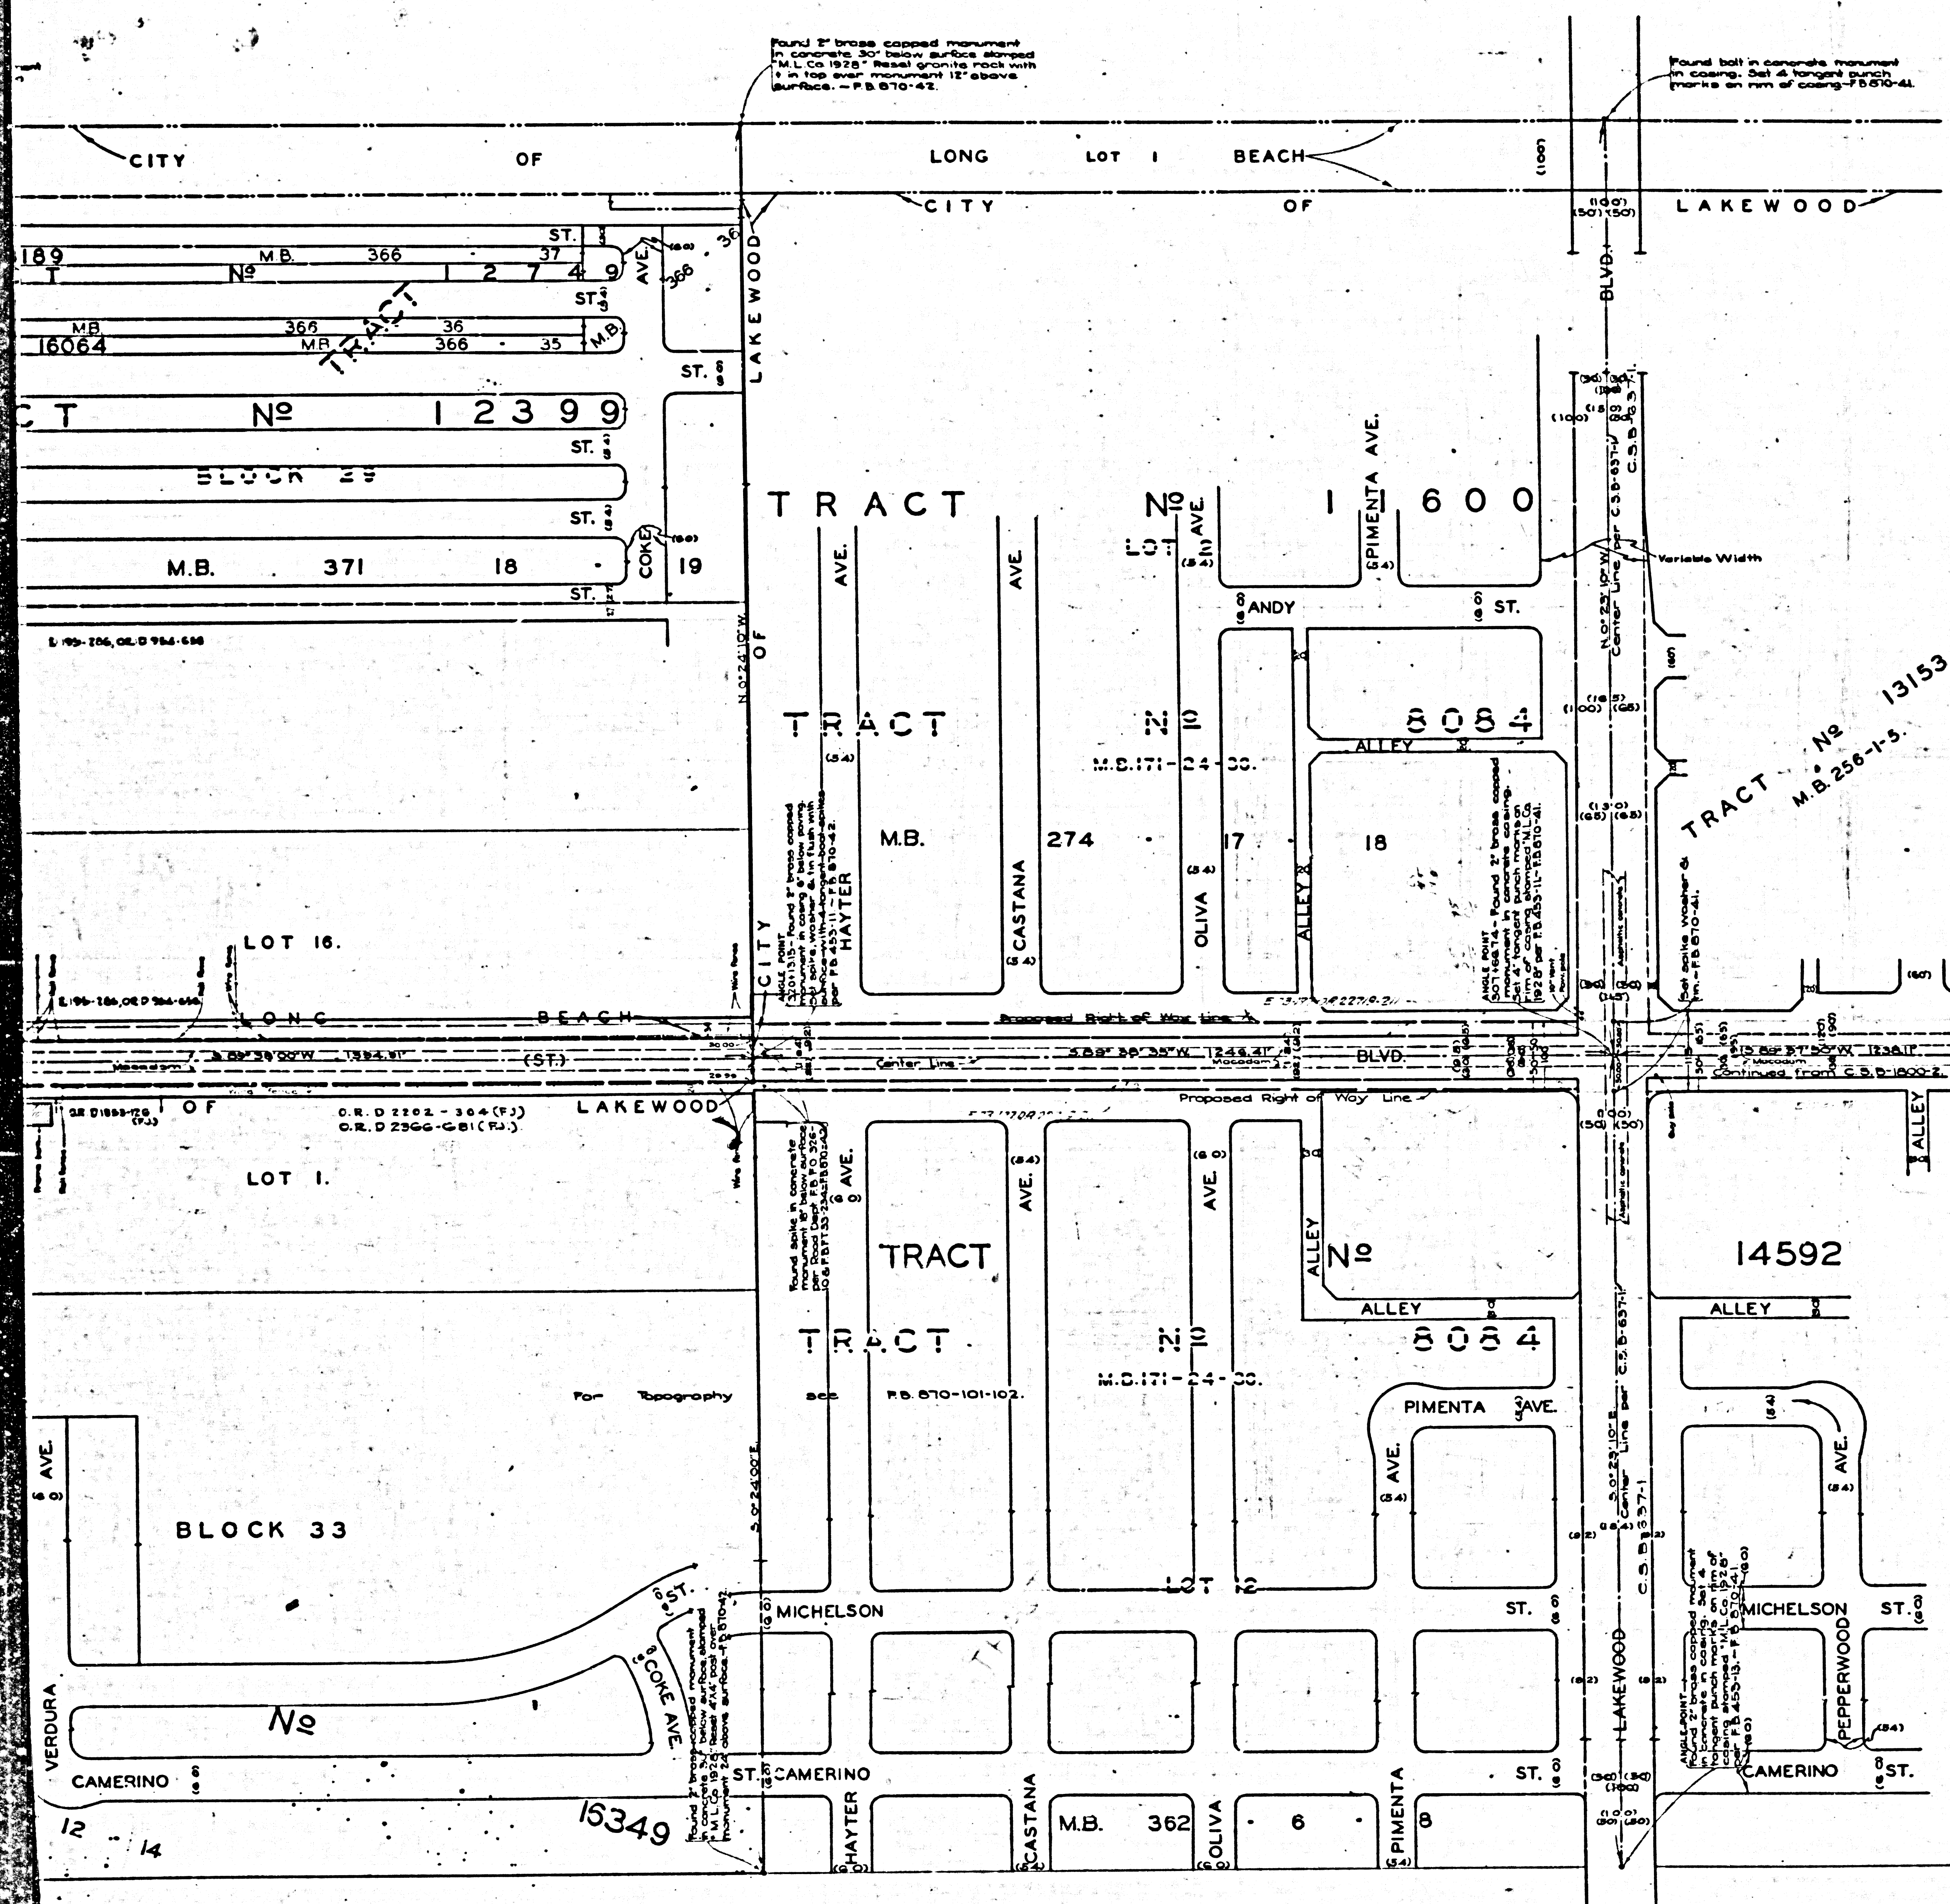

Found bolt in concrete monument
in casing. Set 4 tangent punch
marks on rim of casing-F B 570-41

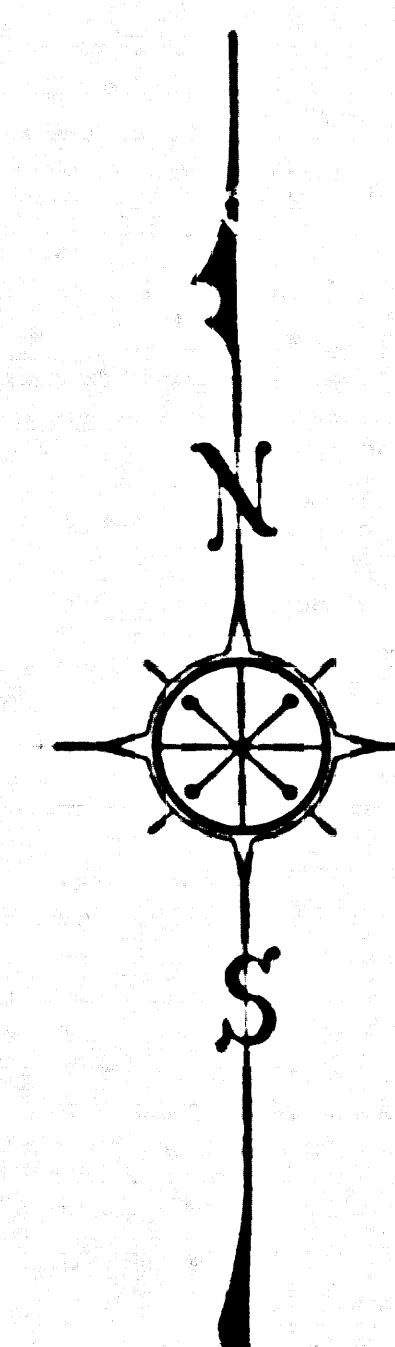

COUNTY OF LOS ANGELES
MAP OF
ORANGETHORPE BOULEVARD
FROM
ORANGE COUNTY BOUNDARY
TO
ATLANTIC AVENUE

COUNTY SURVEYORS MAP N^o B-1800
SHEET N^o 3 OF 3 SHEETS
SCALE: 1 INCH = 100 FT.

INDEX 32-33

JOB NUMBER.....8316.

ALFRED JONES-COUNTY SURVEYOR
SURVEYED-MARCH-AUGUST, 1941.

SURVEYED ON REQUEST OF REGIONAL
PLANNING COMMISSION UNDER RULE 21
ORDINANCE 929 BY LETTER DATED
MARCH 11, 1941 AND AS AUTHORIZED BY THE
BOARD OF SUPERVISORS IN THEIR ORDER
OF JUNE 1, 1938.

BEARINGS ARE BASED ON THE BEARING OF
ORANGETHORPE AVENUE PER C.S.D-942-2.

F. B. 870 - 1 - 115.

FIELD WORK BY.....L.DMOORE.


OFFICE WORK BY.....C.W. COX.
D.A. WHITE


CHECKED BY _____ A.H.DREW.


Tracts dated June 1956 by J.S.H.

CSB - 1800-3
A1 OF A4

A1 OF A4

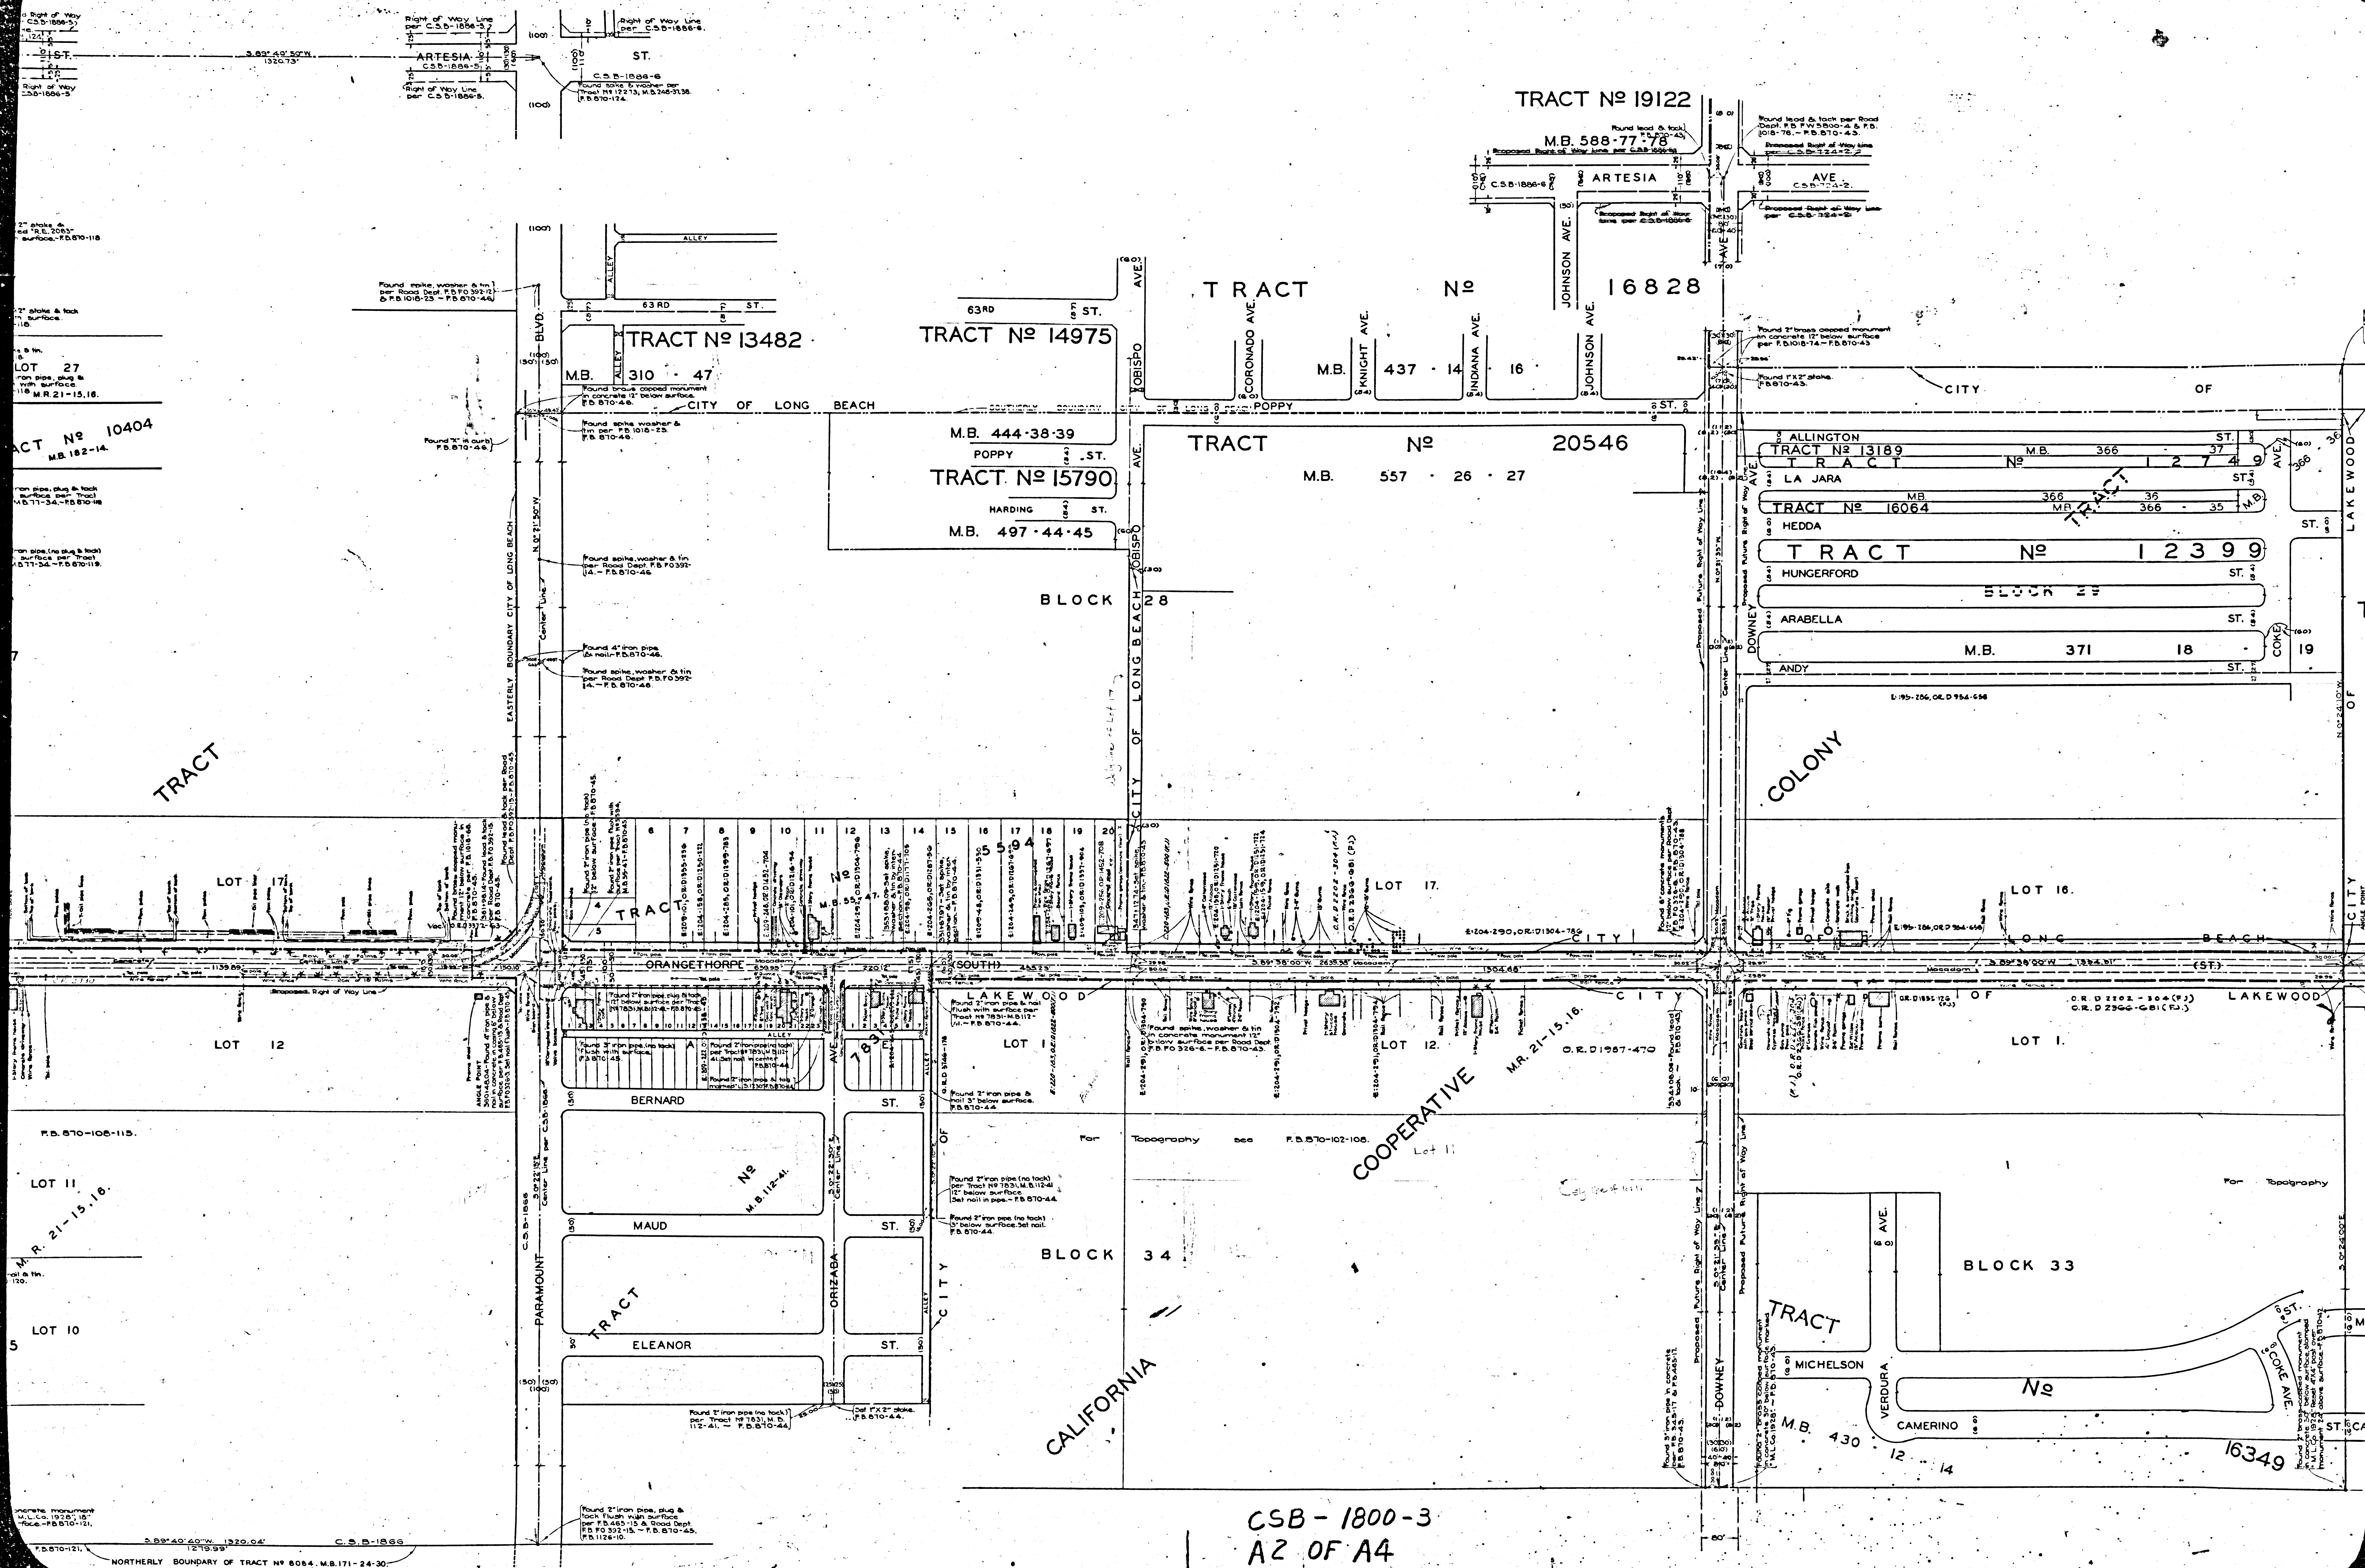

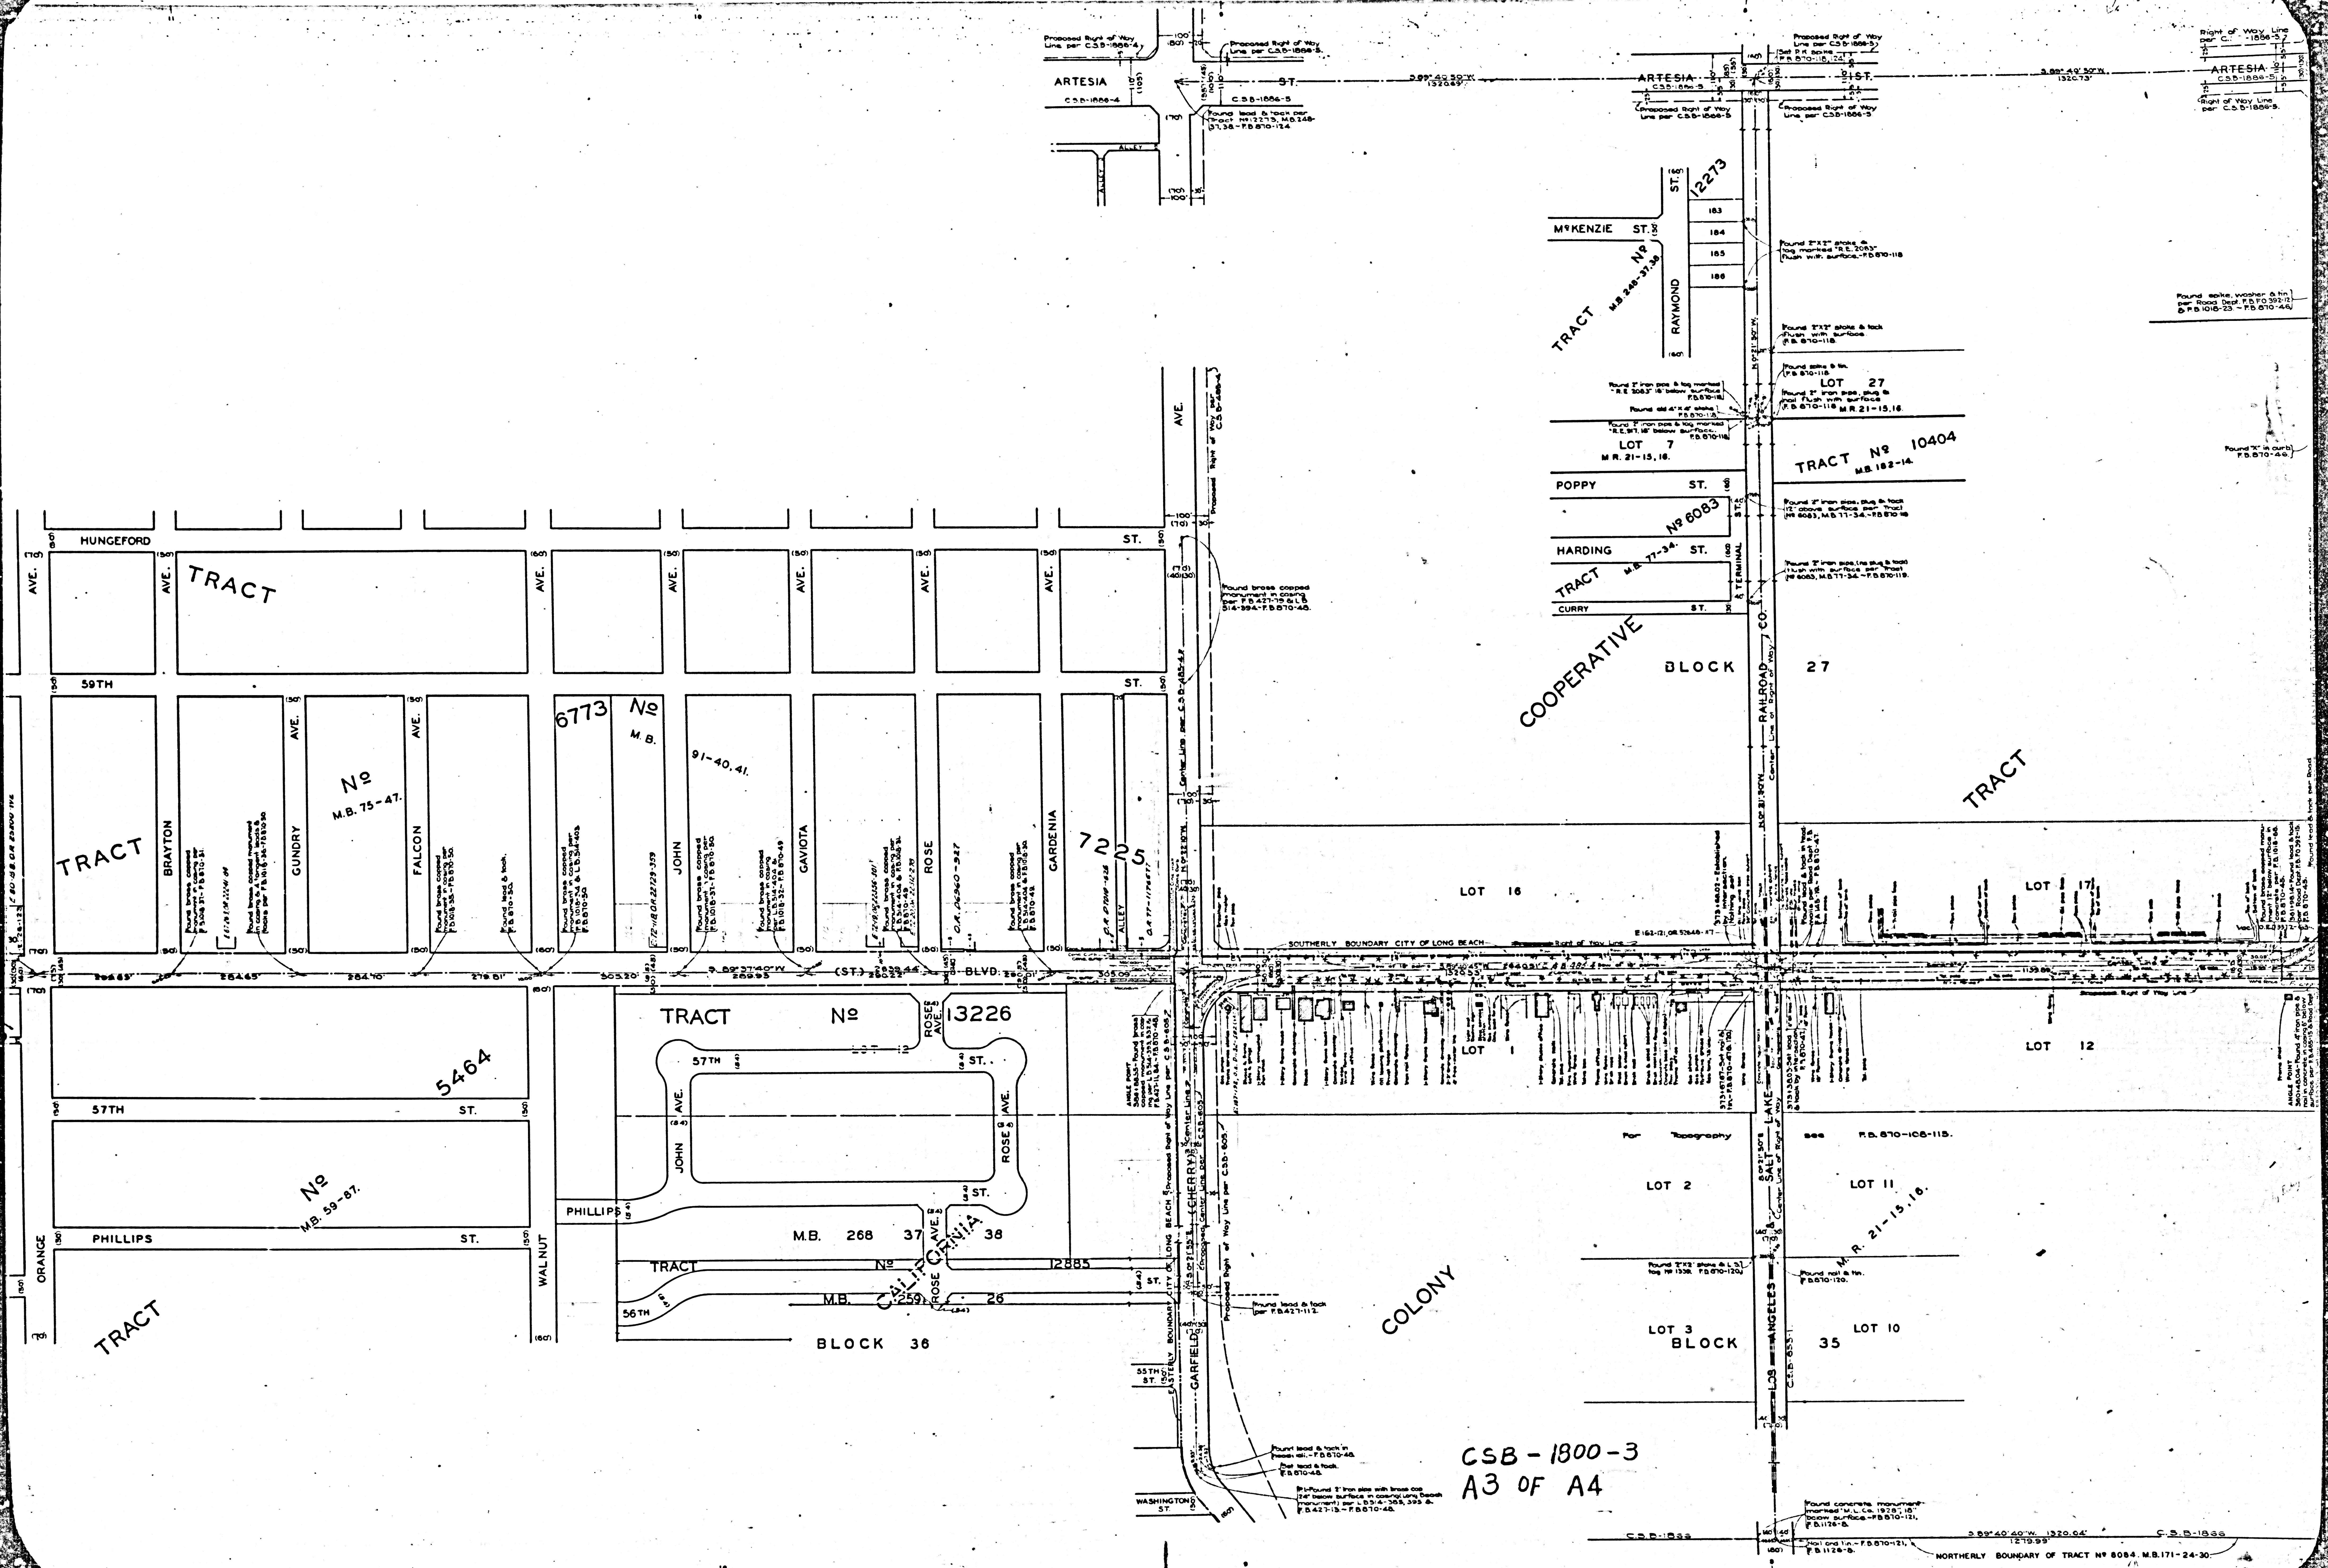

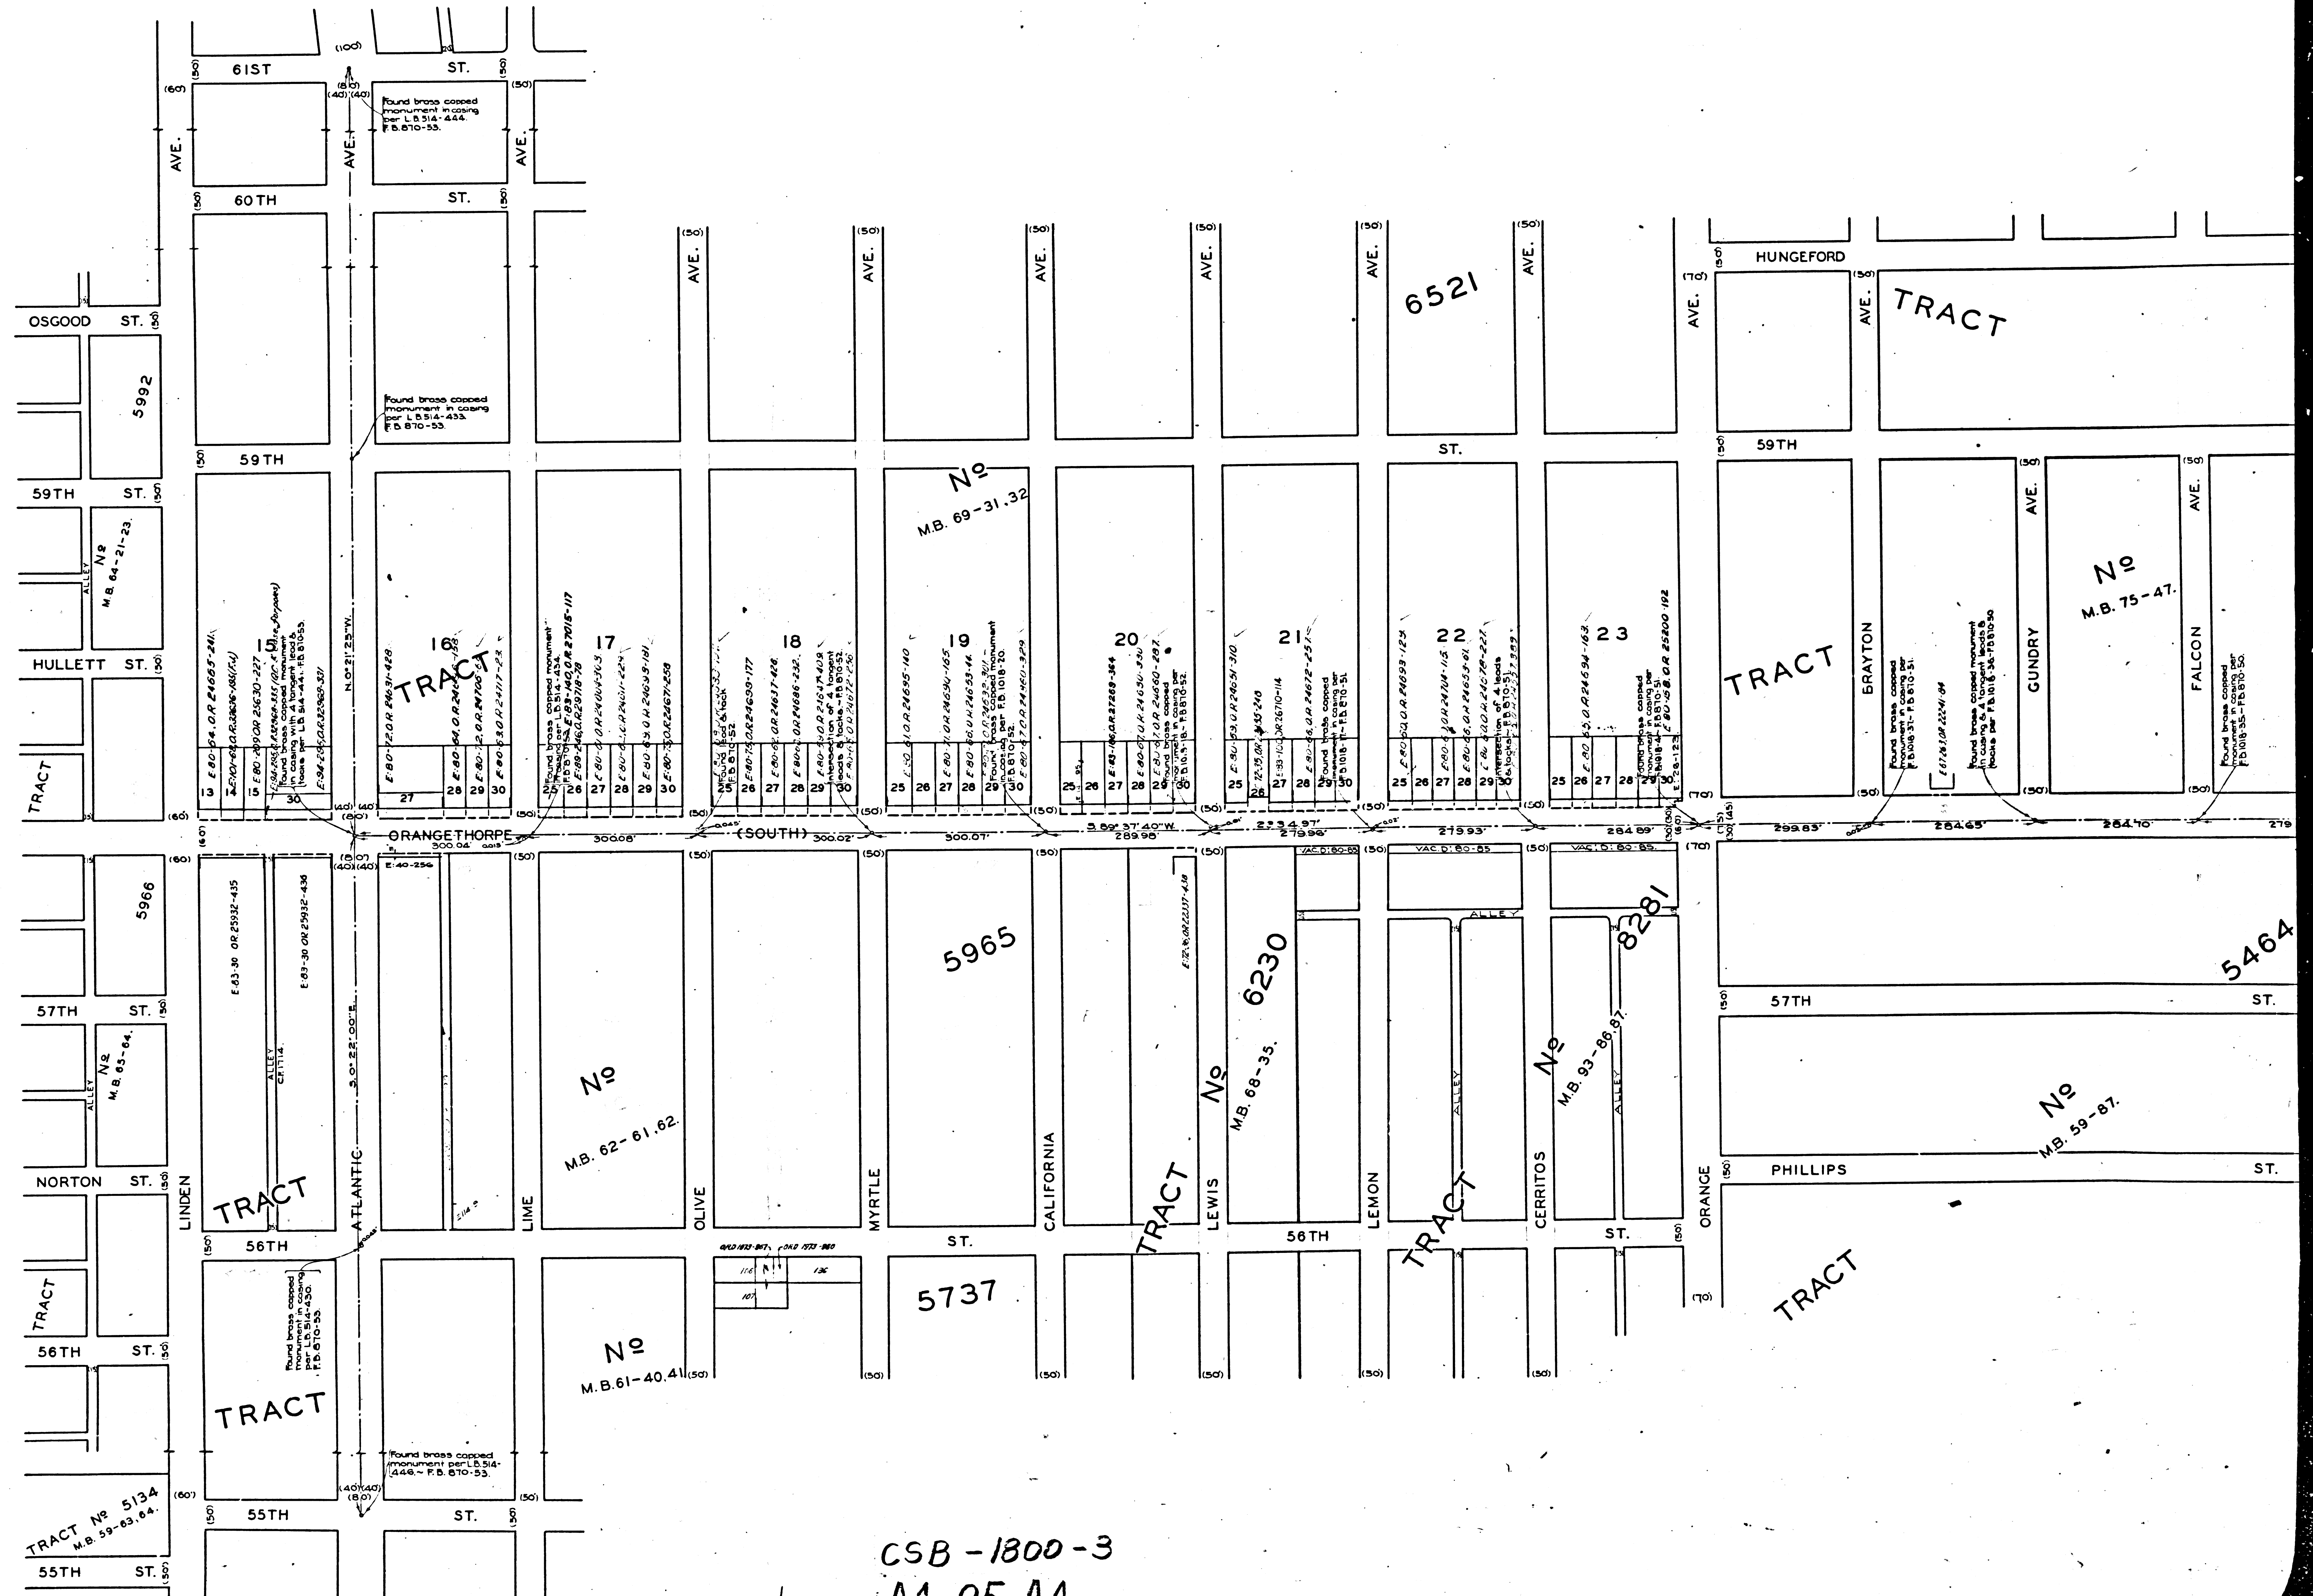

CSB-1800-3
A4 OF A4