


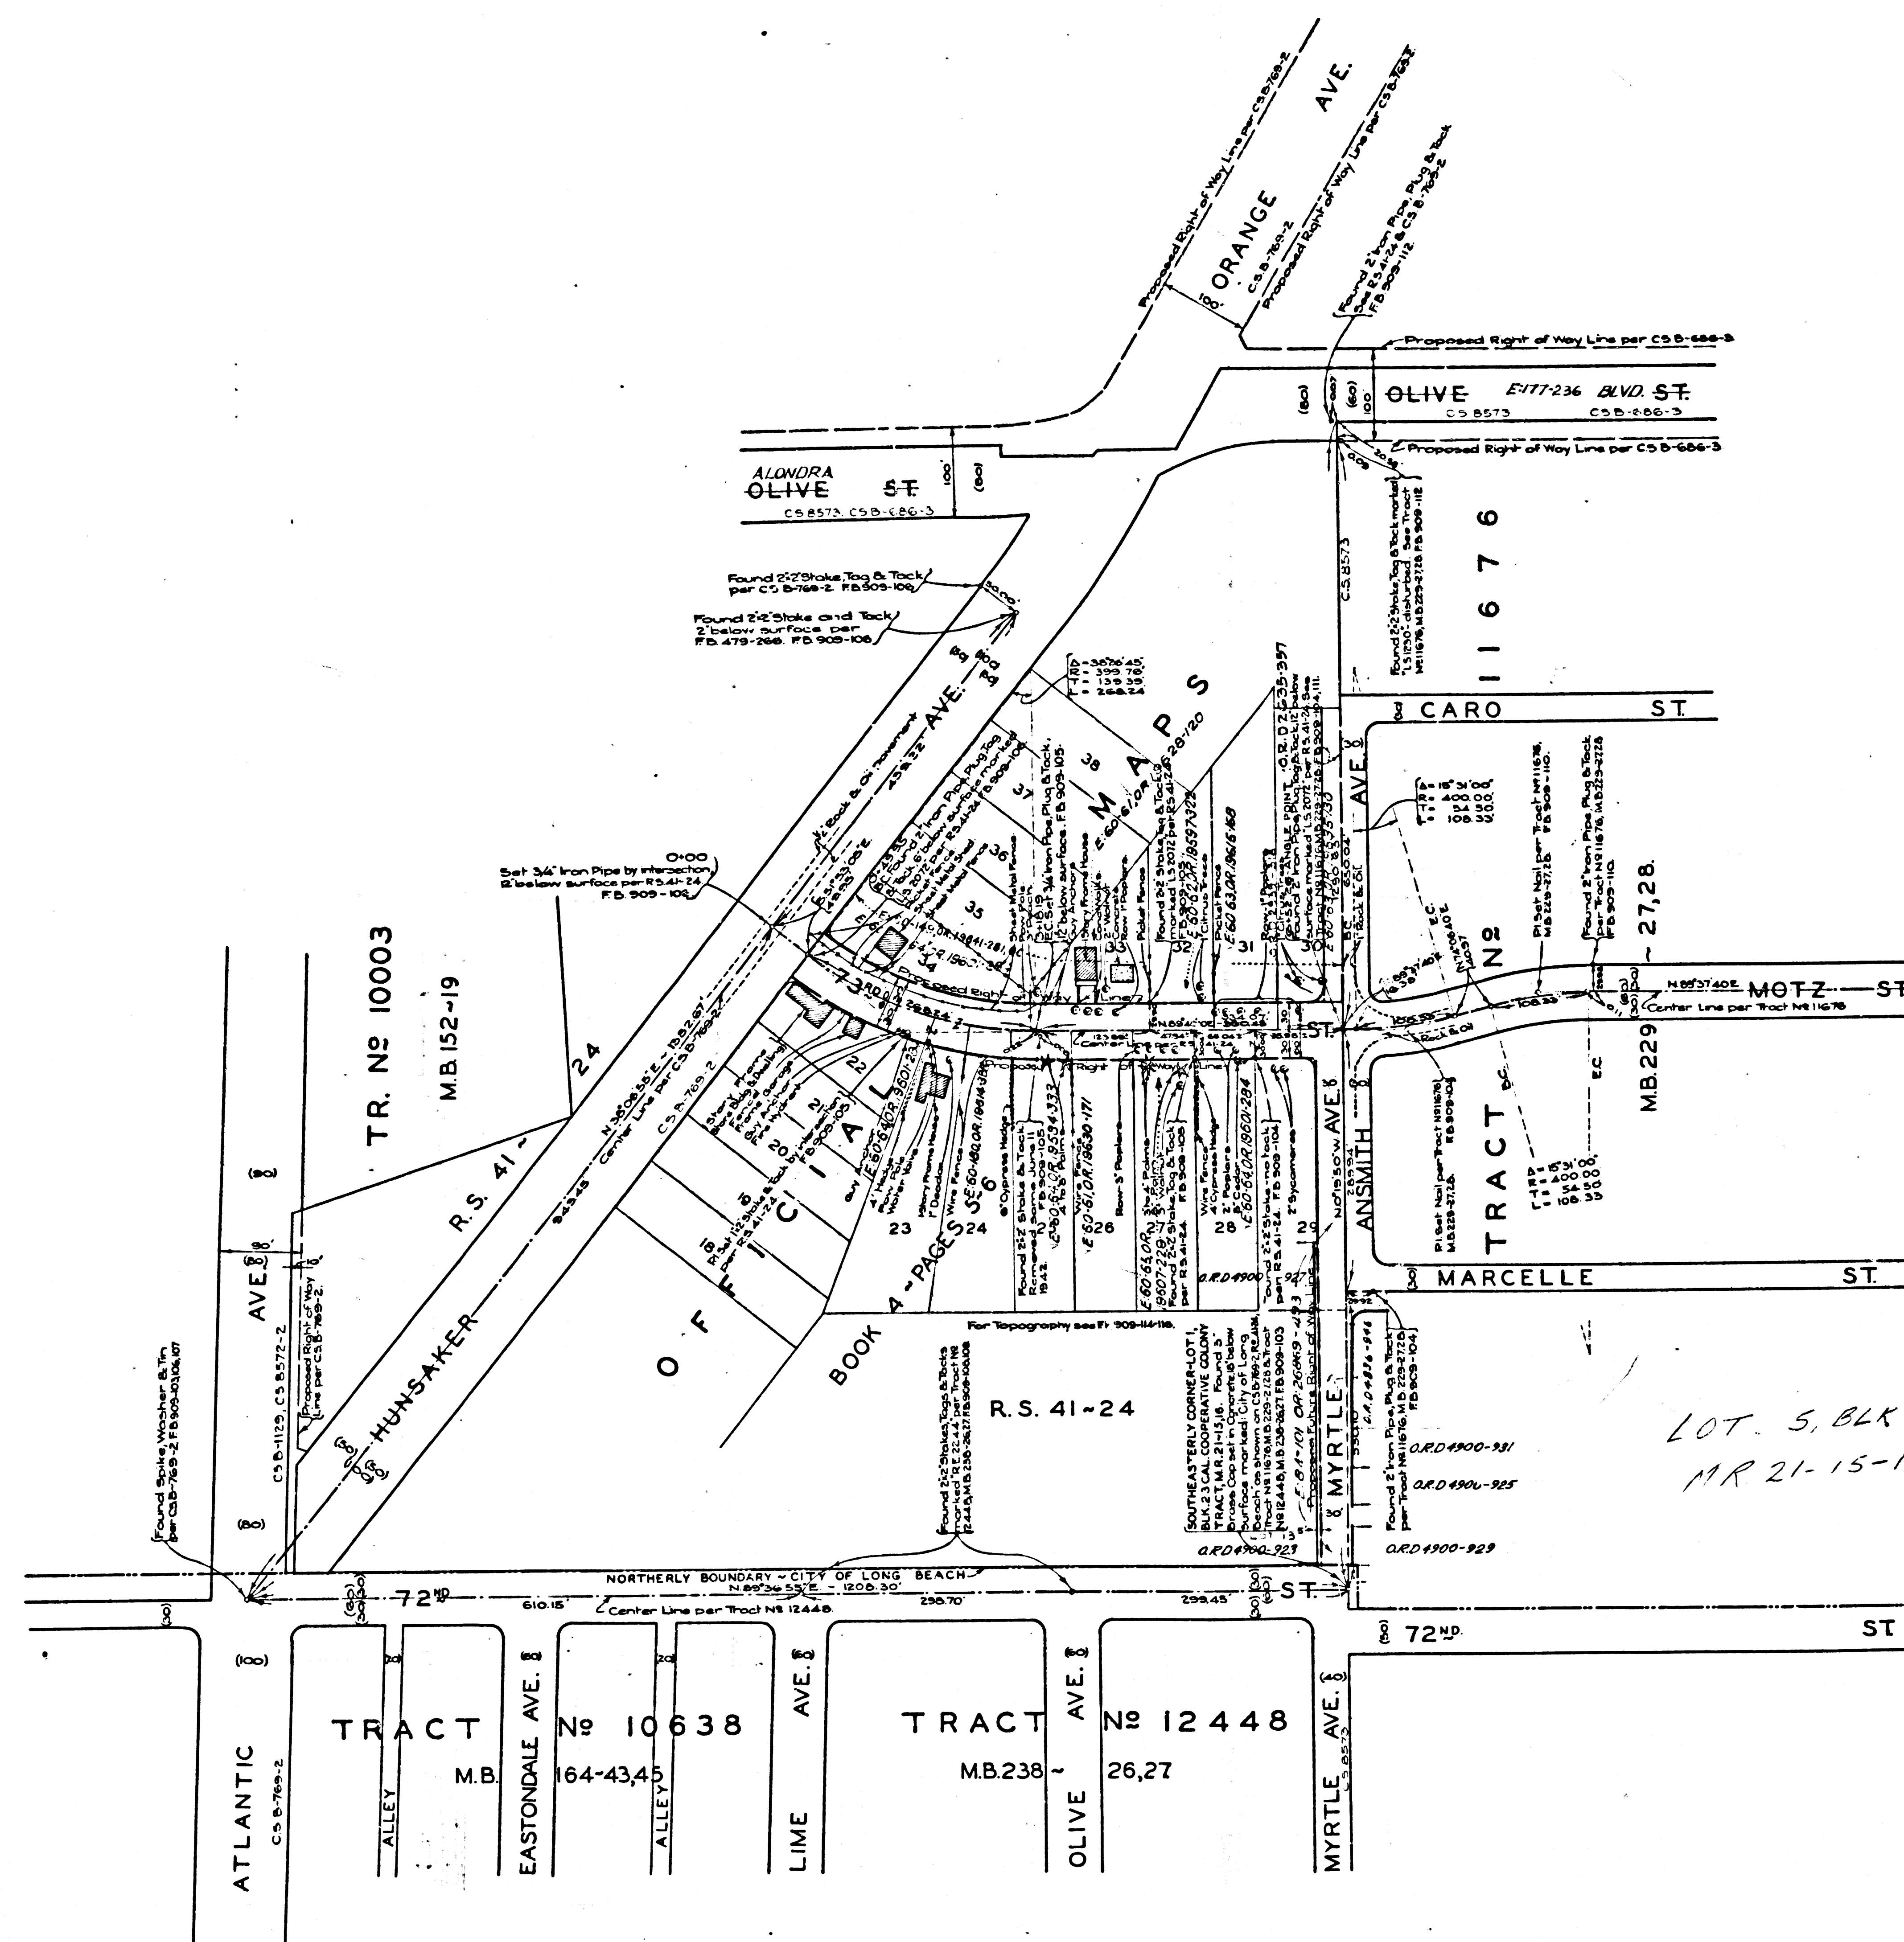

MAP OF
73RD STREET
 FROM
HUNSAKER AVENUE
 TO
ANSMITH AVENUE
 COUNTY SURVEYORS MAP N⁸B-1801.
 SCALE - 1 INCH = 100 FT.

JOB NUMBER 8350

ALFRED JONES - COUNTY SURVEYOR
 SURVEYED JUNE, 1942.

SURVEYED UNDER INSTRUCTIONS OF THE
 BOARD OF SUPERVISORS PER ORDER DATED
 MAY 3RD, 1942.

BEARINGS ARE BASED ON THE BEARING OF
 HUNSAKER AVE PER C.S.B. - 769-2.

F.B. 909 - 101 - 116.

FIELD WORK BY... W.A. MILLER
 OFFICE WORK BY... A.E. TIMMONS
 CHECKED BY... D.M. FINLEY

INDEX NO. 52

CSB-1801
 A1 OF A1