
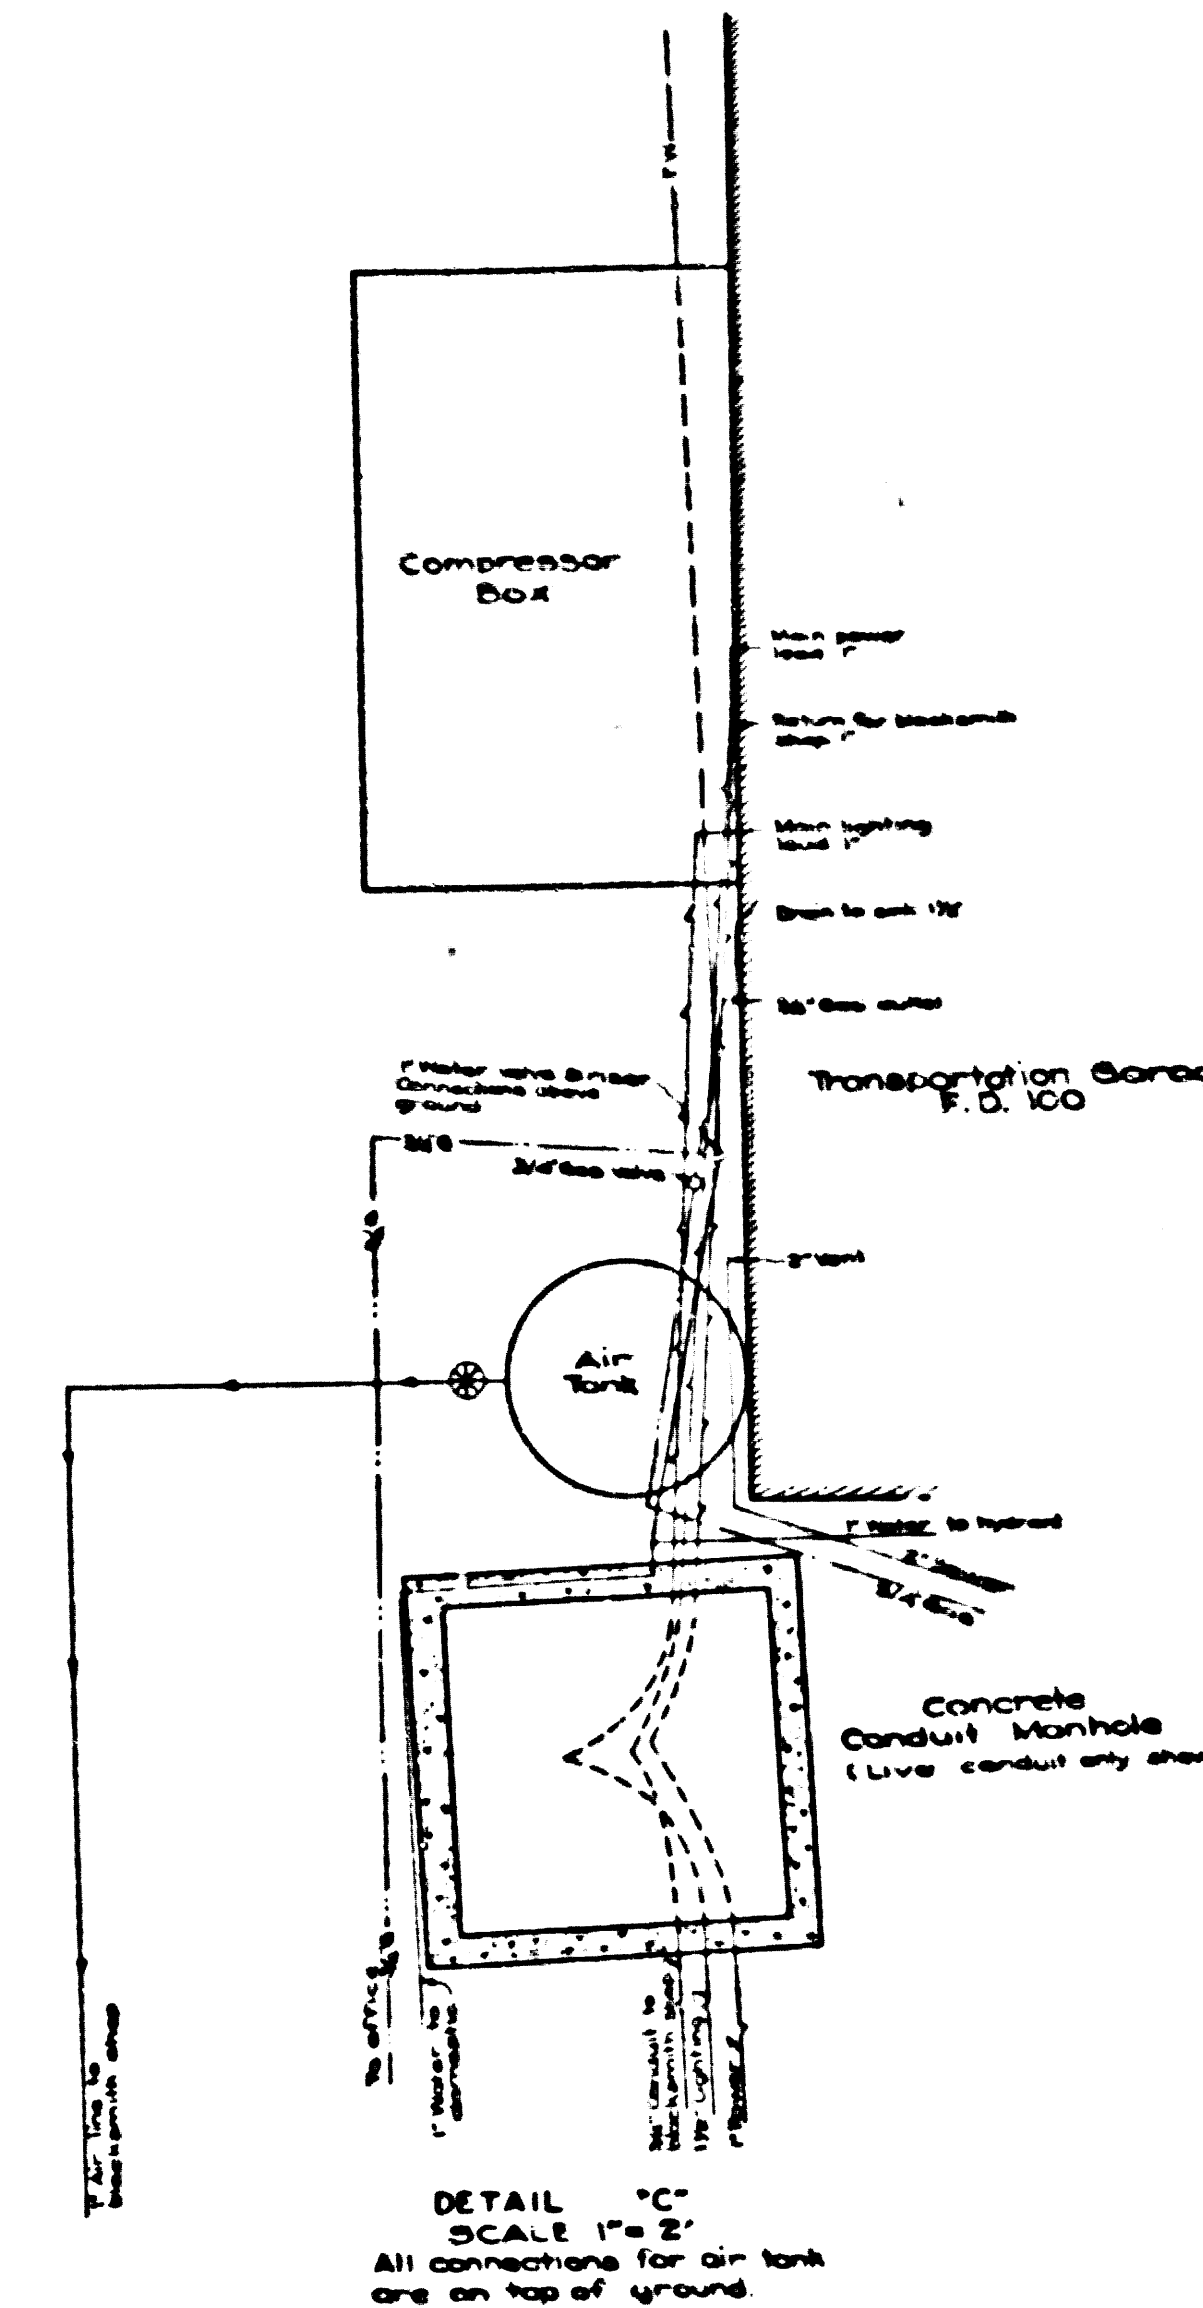


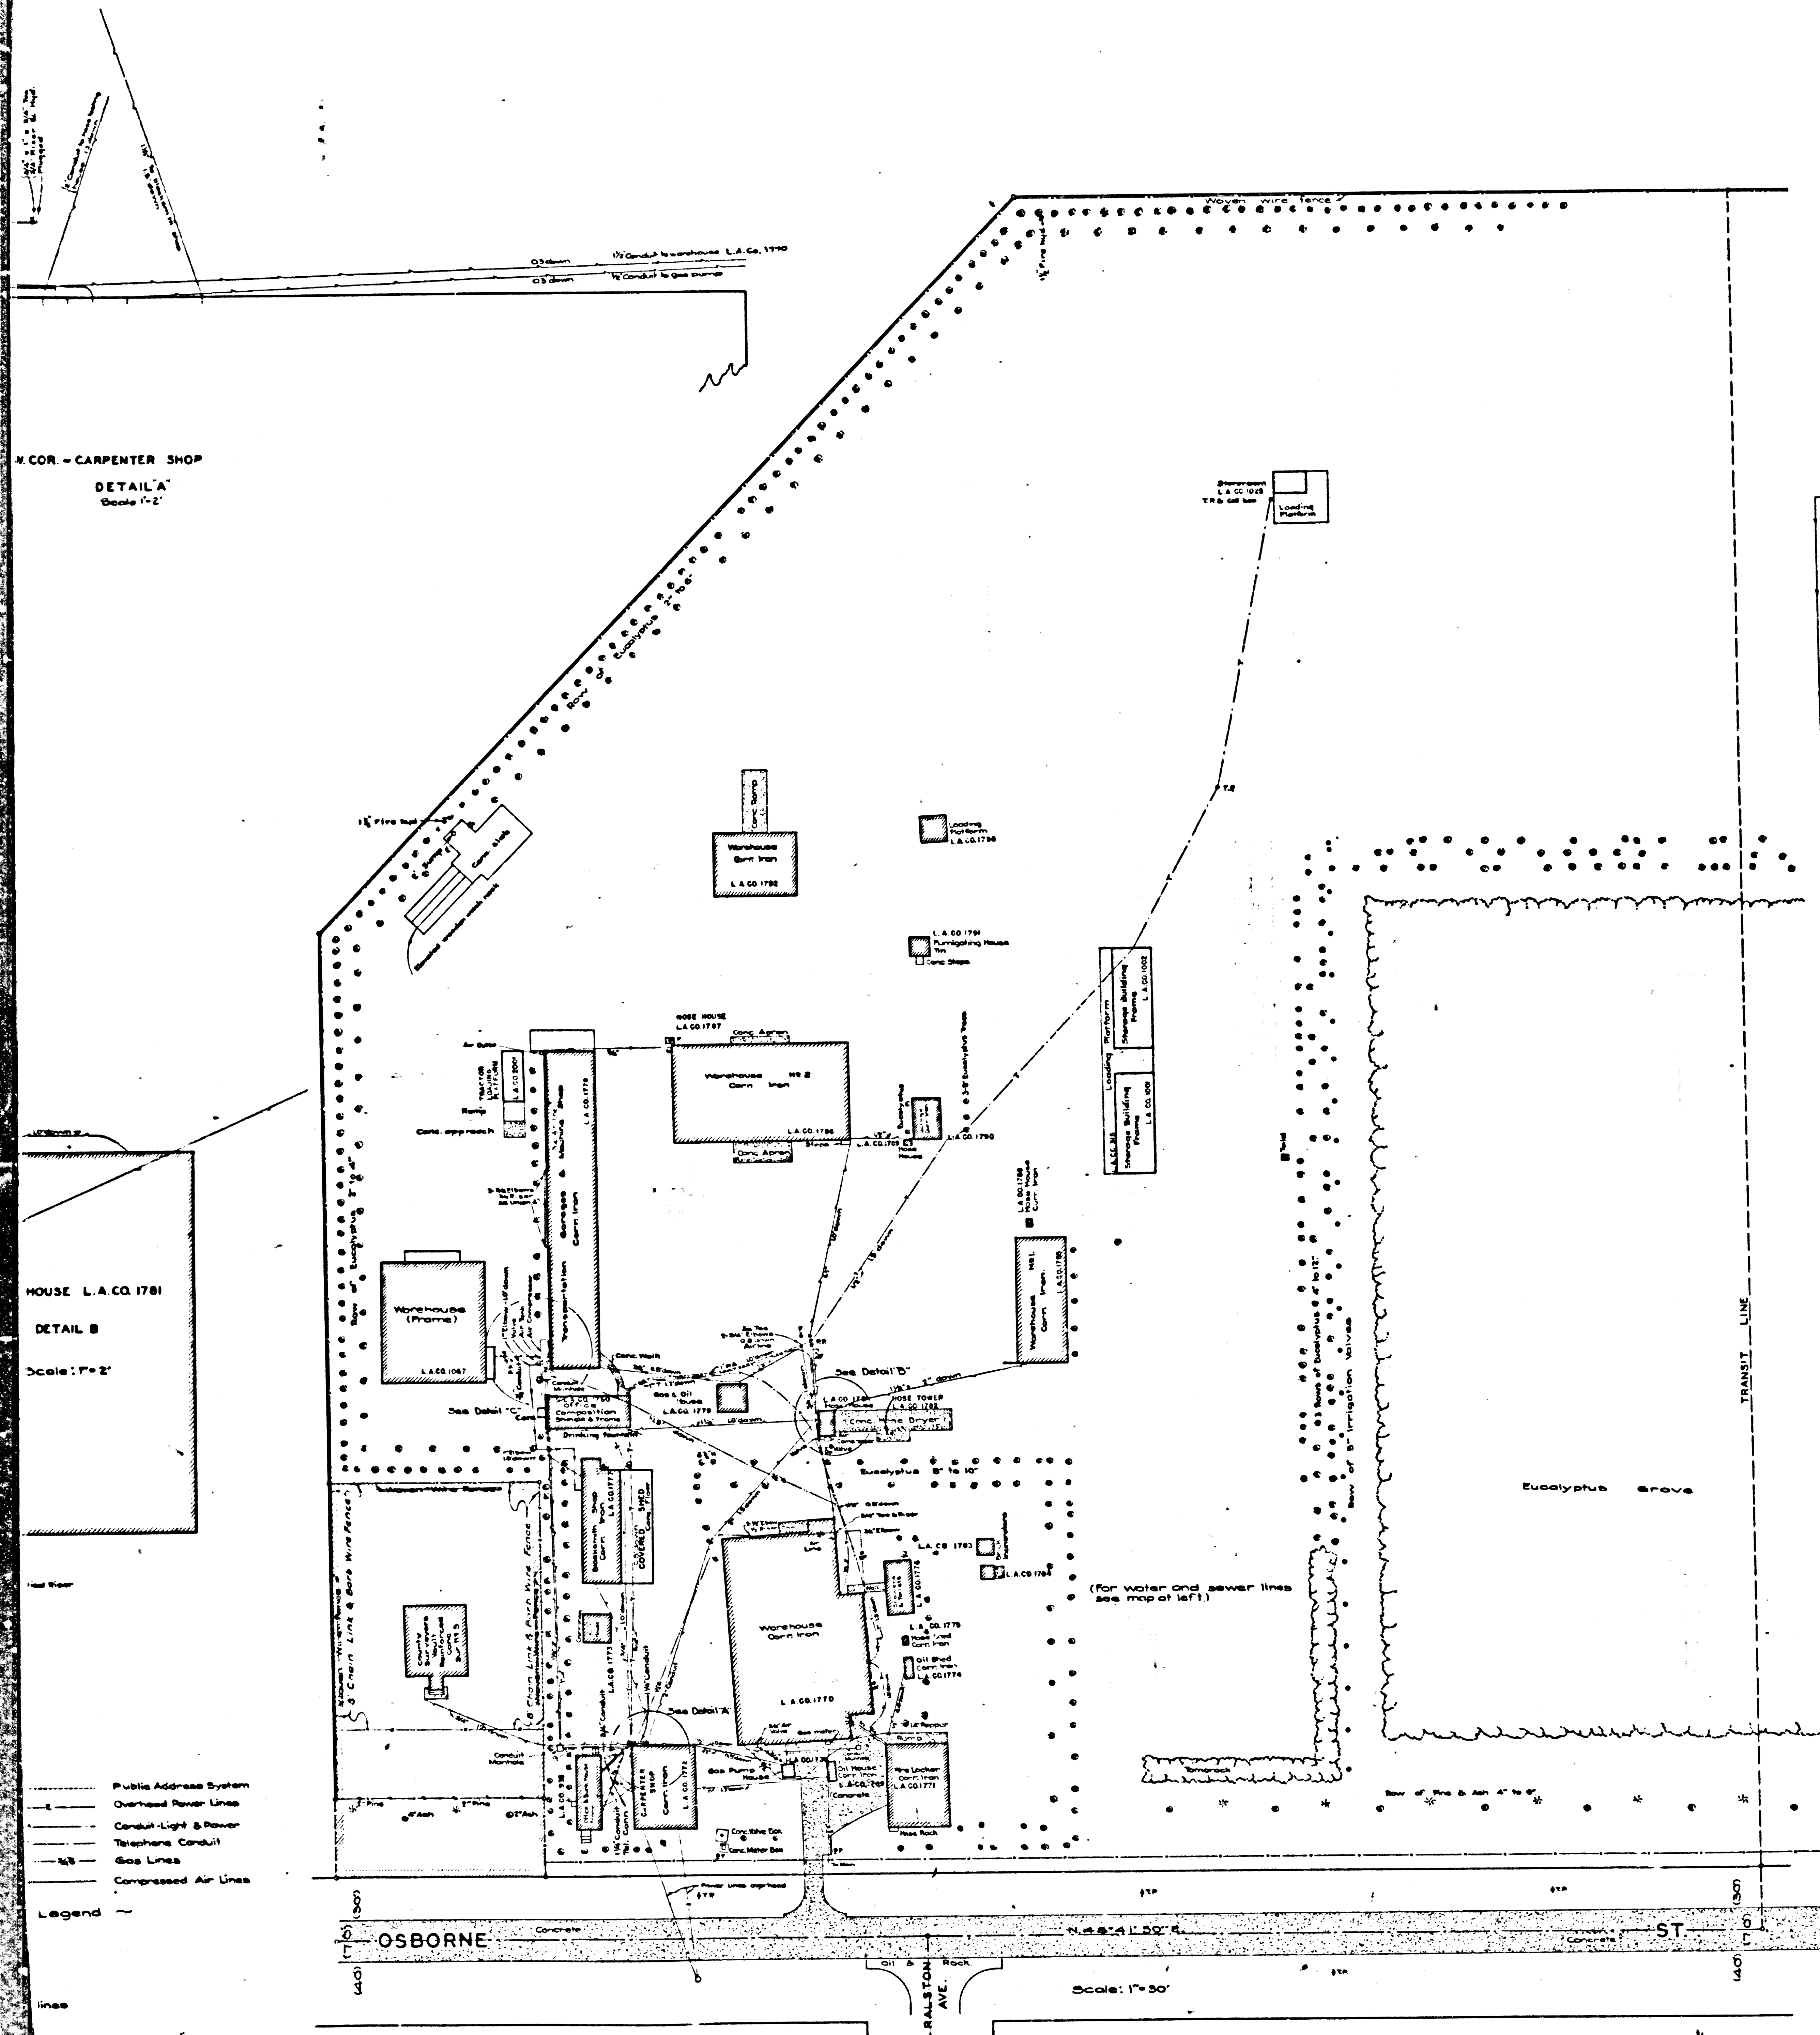

UTILITIES MAP OF
PACOIMA NURSERY AND WAREHOUSE GROUNDS
BEING A PORTION OF
PETER HAACK'S RANCH
M.B. 13-101.
COUNTY SURVEYORS MAP N°B-1809.
SHEET N°3 OF 4 SHEETS
SCALE 1"=30 FT.

JOB NUMBER 6352
ALFRED JONES-COUNTY SURVEYOR
SURVEYED JUNE-AUGUST, 1942.
SURVEYED ON REQUEST OF THE COUNTY
FORESTER AND FIRE WARDEN UNDER RULE 21
ORD 929 BY LETTER DATED AUGUST 14, 1941.
AND AS AUTHORIZED BY THE BOARD OF SUPER-
VISORS IN THEIR ORDER OF JANUARY 13, 1930.
BEARINGS ARE BASED ON THE BEARING OF
OSBORNE AVE. PER C.S. 7825.
PLANE TABLE SHEET D-217.
SURVEY DIVISION N° 35-62, SHEETS 1, 2 & 3.
FIELD WORK BY... F.A. GREENWOOD
OFFICE WORK BY... D.A. WHITE
CHECKED BY... A.M. DREW

FOR PROPERTY LINE SURVEY SEE CSB-775
FOR TOPOGRAPHIC SURVEY SEE CSB-1809-1.

INDEX 53
REVISED DECEMBER, 1945, D.A.W.
REVISED NOVEMBER, 1947, M.H.B.
REVISED OCTOBER, 1956, G.O.M.

CSB-1809-3
A1 OF A2