


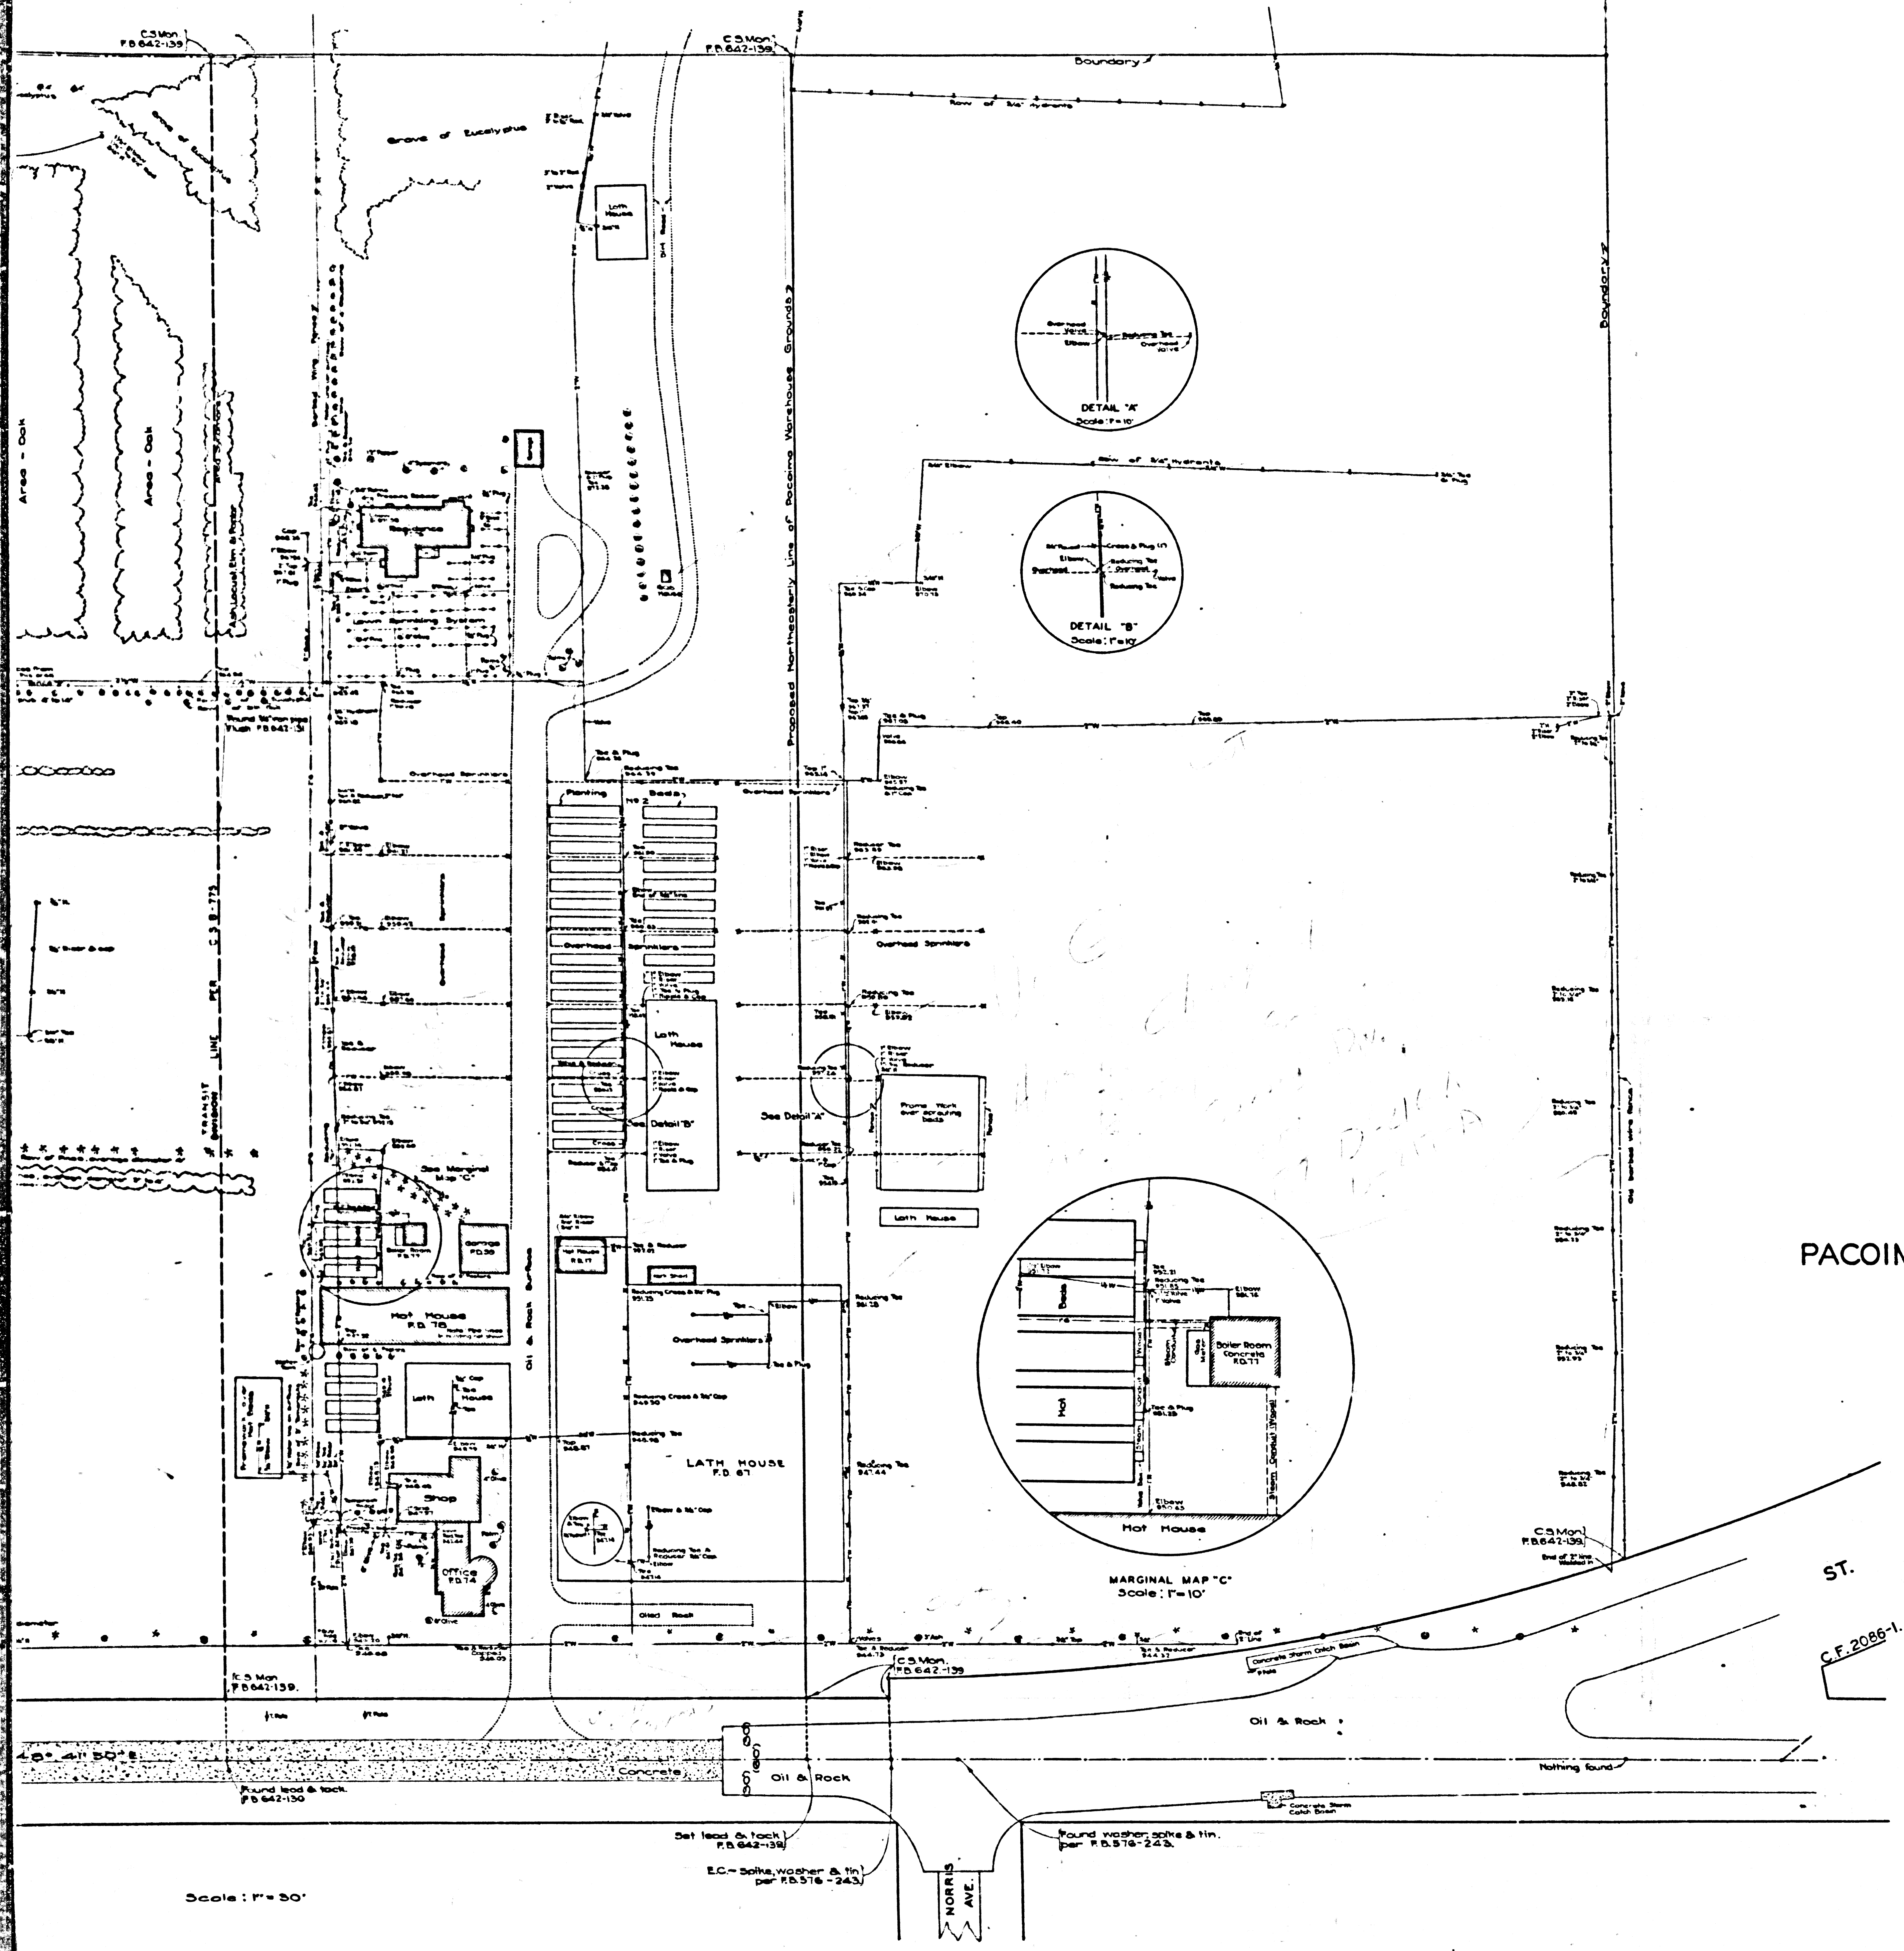

UTILITIES MAP OF PACOIMA NURSERY AND WAREHOUSE GROUNDS

BEING A PORTION OF
PETER HAACKS RANCH
M.B. 13-101.
COUNTY SURVEYORS MAP NO. B-1809.
SHEET NO. 4 OF 4 SHEETS
SCALE: 1 INCH = 30 FT.

JOB NUMBER 8352
ALFRED JONES-COUNTY SURVEYOR
SURVEYED JUNE - AUGUST, 1942
SURVEYED ON REQUEST OF THE COUNTY
FORESTER AND FIRE WARDEN UNDER RULE 21
ORD. 929 BY LETTER DATED AUGUST 14, 1941.
AND AS AUTHORIZED BY THE BOARD OF SUPER-
VISORS IN THEIR ORDER OF JANUARY 13, 1930.
BEARINGS ARE BASED ON THE BEARING OF
OSBORNE AVE. PER C.S. 7625.
PLANE TABLE SHEETS
D-219, D-217, G-126 & G-127.
FIELD WORK BY P.A. GREENWOOD
OFFICE WORK BY D.A. WHITE
CHECKED BY A.H. DREW

FOR PROPERTY LINE SURVEY SEE C.S.B-775.
FOR TOPOGRAPHIC SURVEY SEE C.S.B-1609-2.

INDEX 53
REVISED DECEMBER, 1943, D.A.W.

CSB-1609-4
A1 OF A2

COUNTY SURVEYORS MAP NO. B-1809

COUNTY SURVEYORS MAP NO. B-1809

