


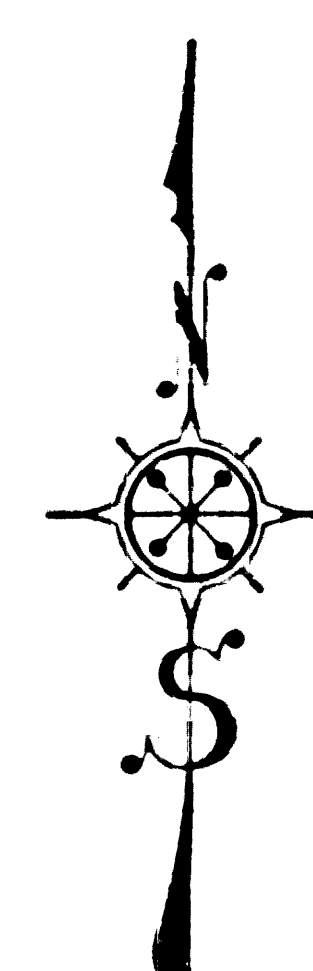


MARGINAL MAP  
SHOWING  
TOPOGRAPHY  
SCALE: 1 INCH = 40 FT.  
DATUM - MEAN SEA LEVEL  
ELEVATIONS SHOWN HEREON ARE BASED ON THE  
1914 ADJUSTMENT OF U.S.C.G.S. B.M.S. "E 98-1932"  
(U.S. 2340) & T. 188-1933 (U.S. 2220) & U.S.C.G.S. B.M. "S 1923"  
(BIXBY) (U.S. 2186)  
FIELD WORK BY.....WAMILLER  
OFFICE WORK BY.....C.J. TERRY  
CHECKED BY.....L.R. FREEMAN  
J.H. SMITH  
FOR TOPOGRAPHY SEE C.S.B-2139

LAKESWOOD PAN-AMERICAN PARK  
MAP OF  
~~LAKESWOOD VILLAGE PARK~~  
BEING  
PART OF LOT 21, TRACT NO 8084.  
M.B. 171-24-30.  
COUNTY SURVEYORS MAP NO B-1810.  
SCALE - 1 INCH = 100 FT.

JOB NUMBER 8357  
ALFRED JONES - COUNTY SURVEYOR  
SURVEYED AUGUST - OCTOBER, 1942.  
SURVEYED UNDER INSTRUCTIONS OF THE  
BOARD OF SUPERVISORS PER ORDER DATED  
AUGUST 4, 1942.  
BEARINGS ARE BASED ON LOS ANGELES  
COUNTY COORDINATE SYSTEM LAMBERT GRID.  
F.B. 870-172-213.  
FIELD WORK BY.....WAMILLER  
OFFICE WORK BY.....D.A. WHITE  
CHECKED BY.....A.H. DREW  
INDEX 31

NOTE: This park is now generally known as  
Lakeswood Park - L.O. SUP. 7-30-43  
NOTE: THIS PARK OFFICIALLY NAMED  
LAKESWOOD PAN-AMERICAN PARK  
BY ORDER OF BOARD OF SUPERVISORS  
DATED, NOVEMBER 8, 1946. (Ord. E. 49-35)  
FOR TOPOGRAPHY SEE C.S.B-2139


CSB-1810  
A1 OF A2

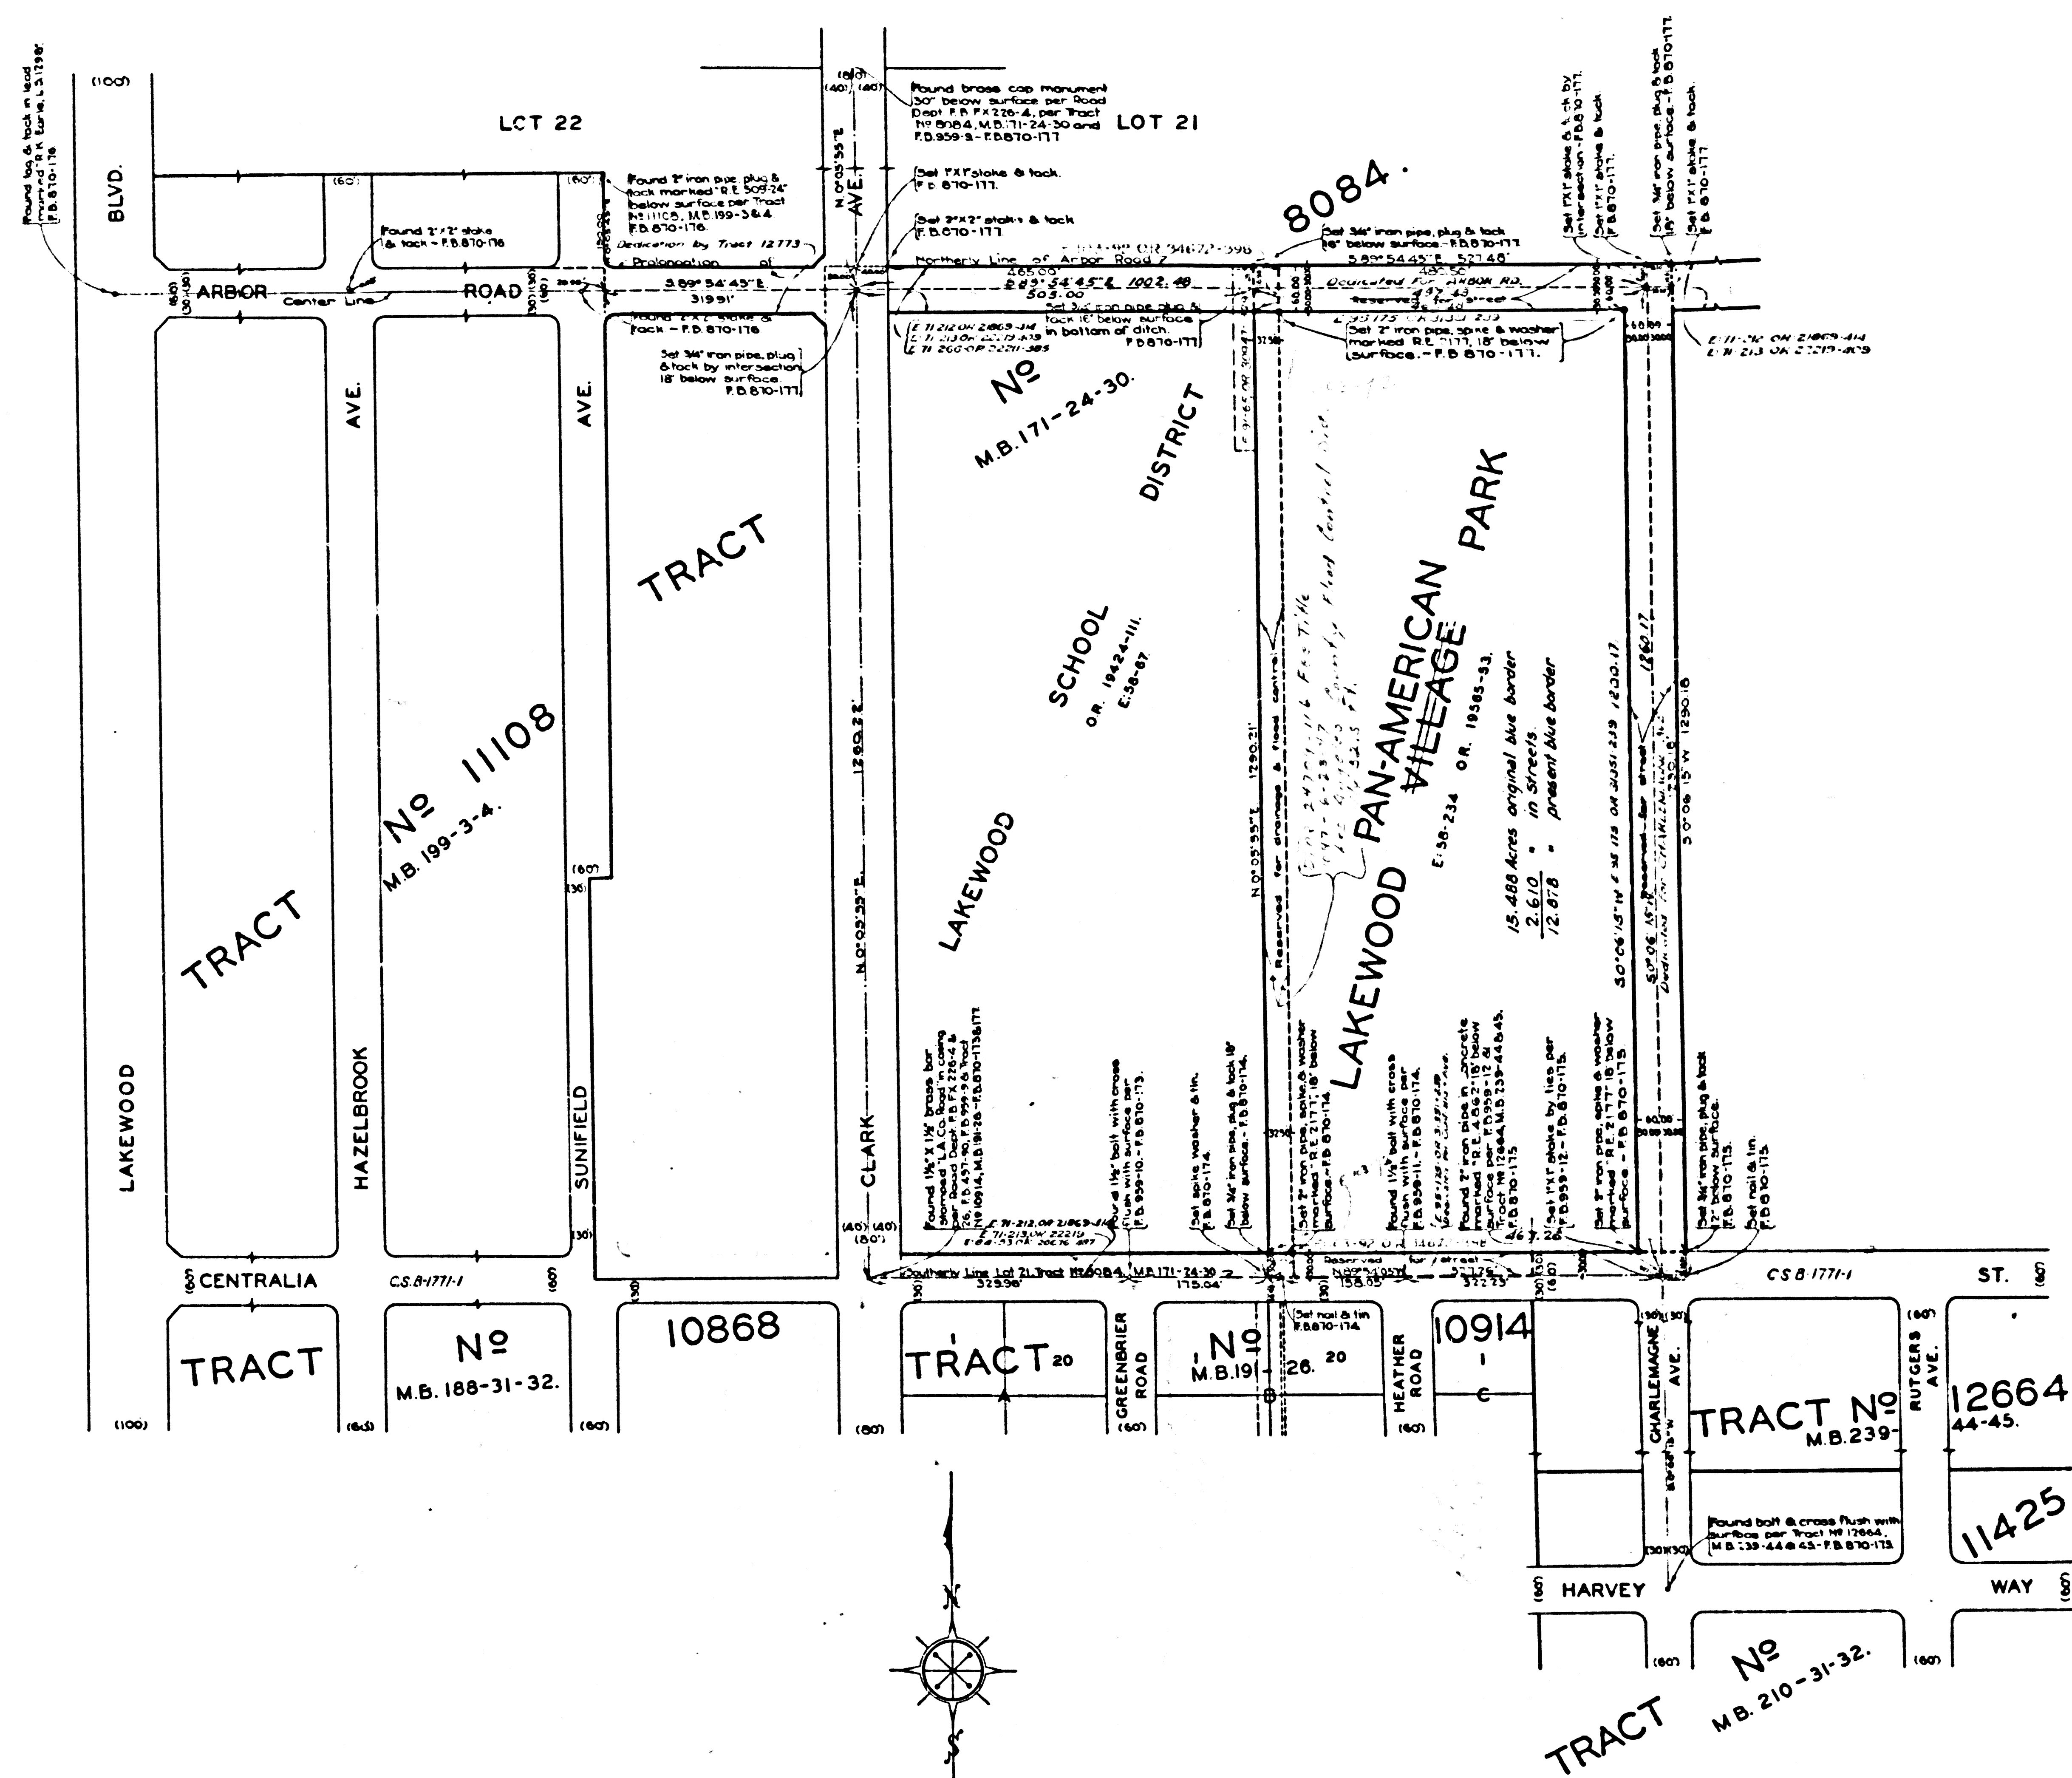


COUNTY SURVEYORS MAP NO B-1810

COUNTY SURVEYORS MAP NO B-1810



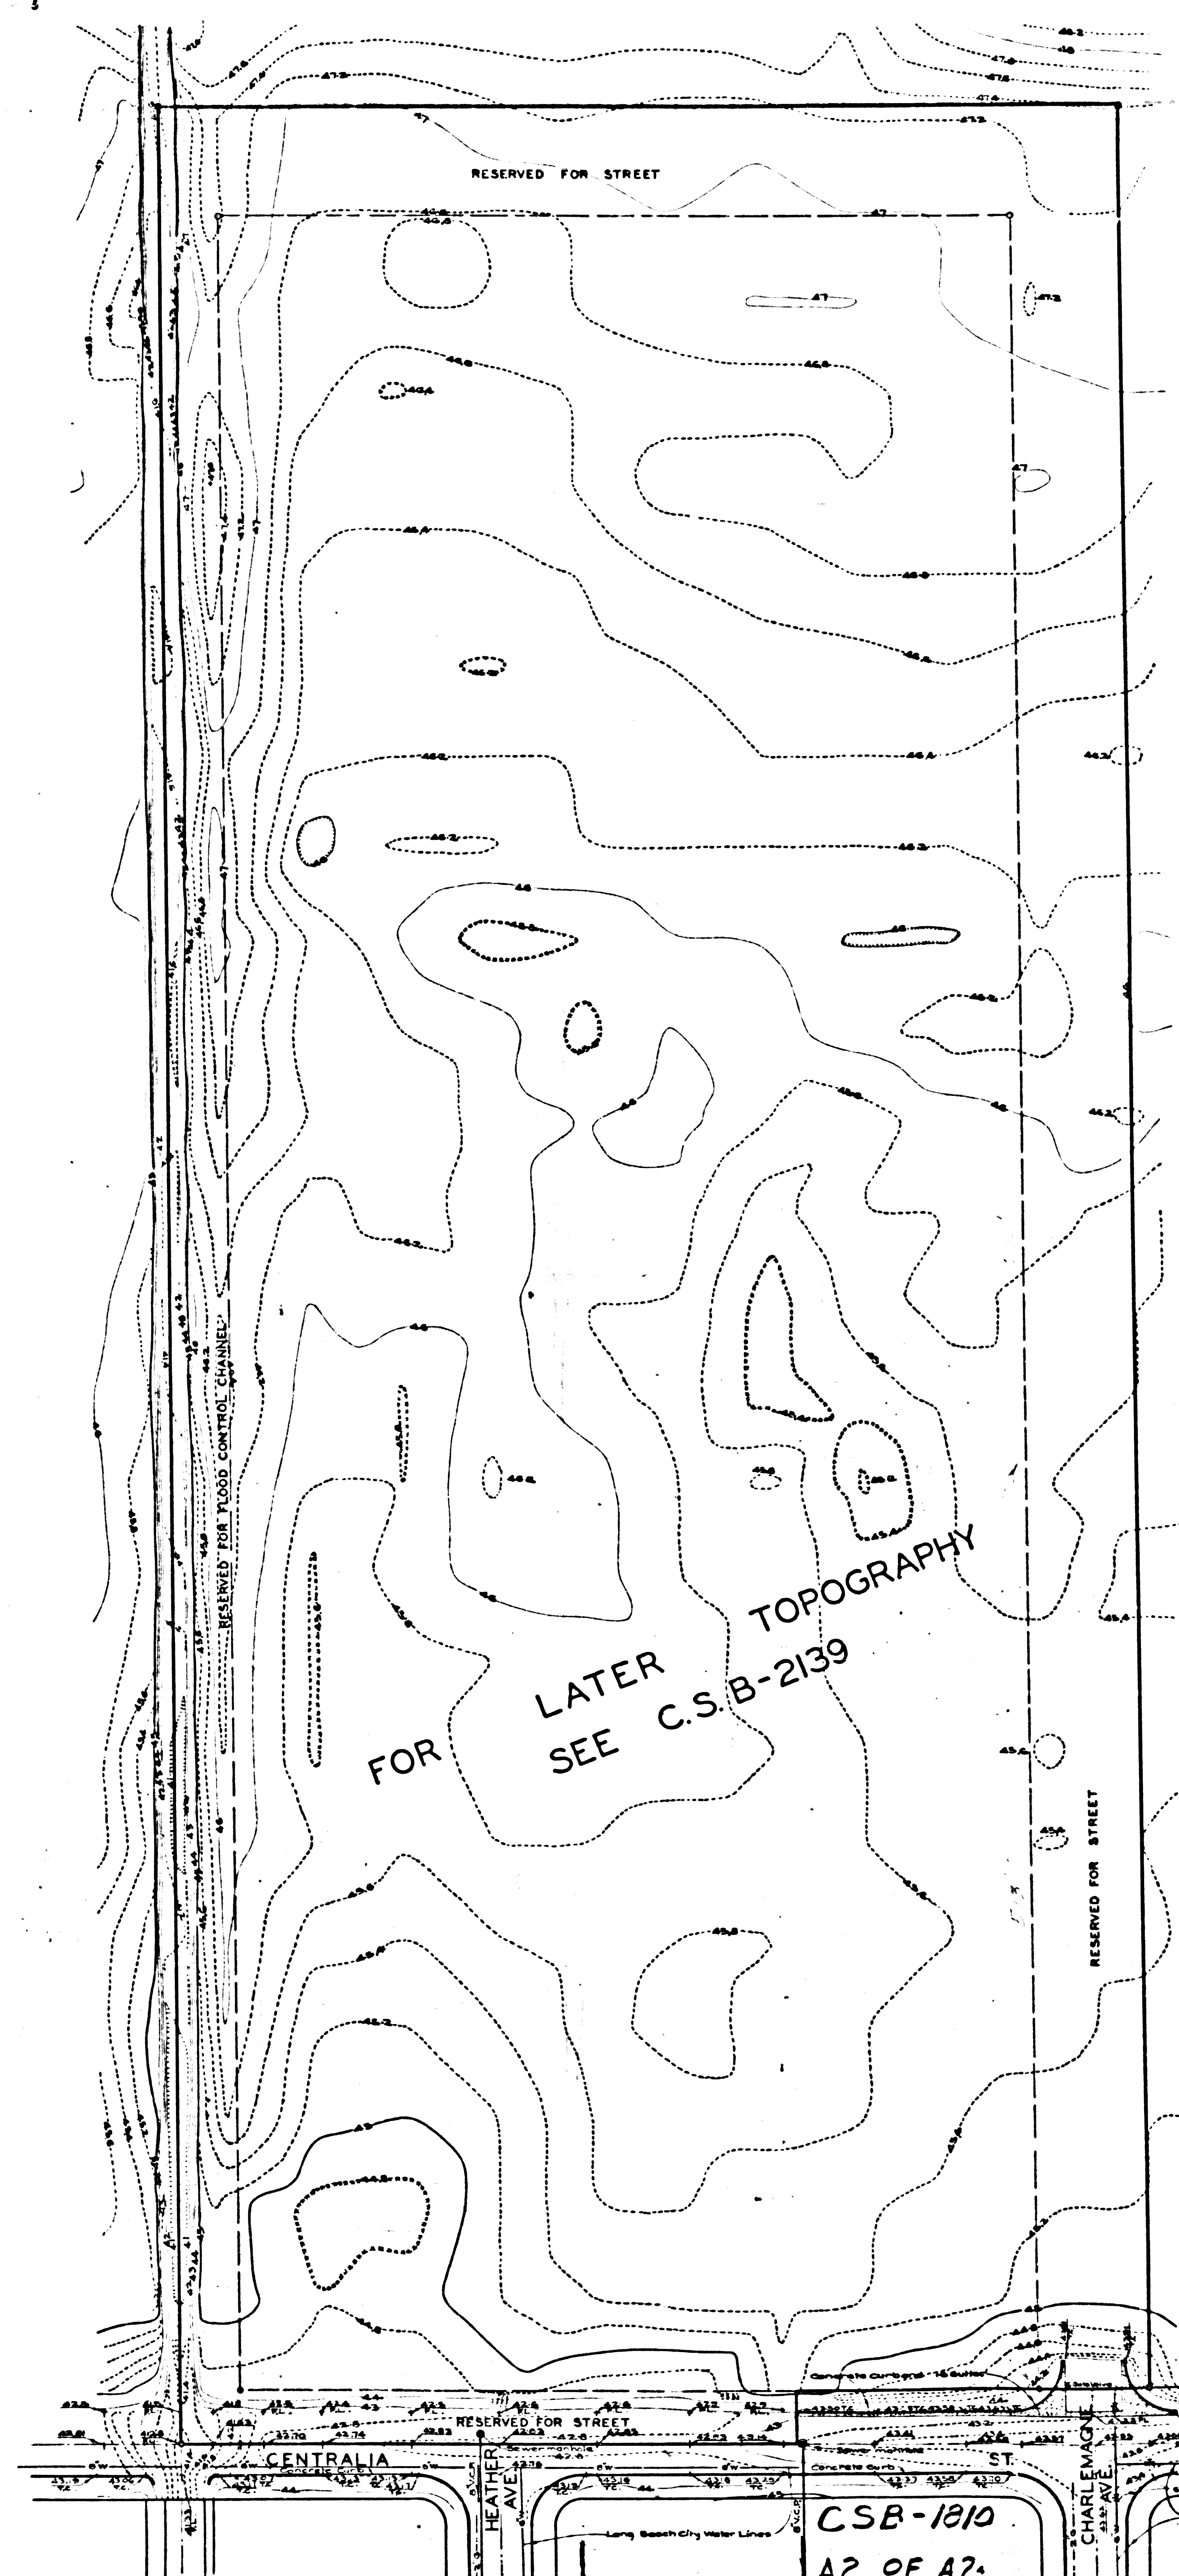

FOR LATER  
SEE C.S.B-2139  
TOPOGRAPHY

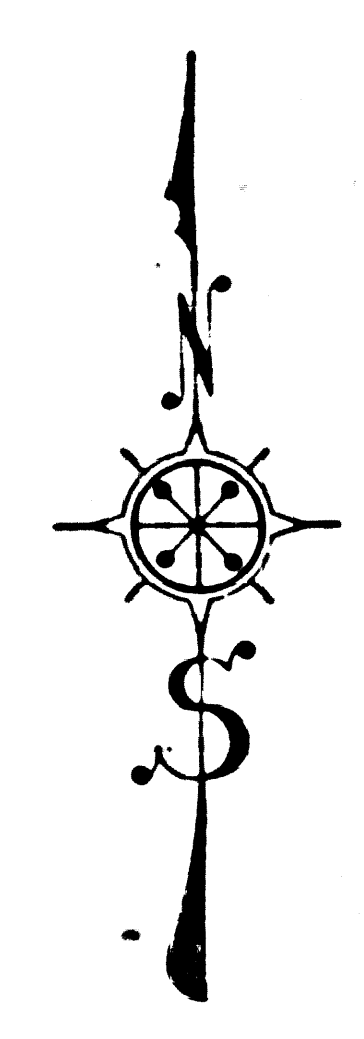


MARGINAL MAP  
SHOWING  
TOPOGRAPHY  
SCALE: 1 INCH = 40 FT.

DATUM - MEAN SEA LEVEL  
ELEVATIONS SHOWN HEREON ARE BASED ON THE  
1934 ADJUSTMENT OF U.S.C.G.S. B.M.S. "E.P. 1932"  
(U.S. 2560) & 7168-1937 (U.S. 2006) & U.S.C.G.S. B.M. "S-1923"  
BIXBY (U.S. 2189)

FIELD WORK BY: HAMILLER  
OFFICE WORK BY: C. J. TERRY  
CHECKED BY: L. FREEMAN  
J. H. SMITH

FOR TOPOGRAPHY SEE C.S.B-2139

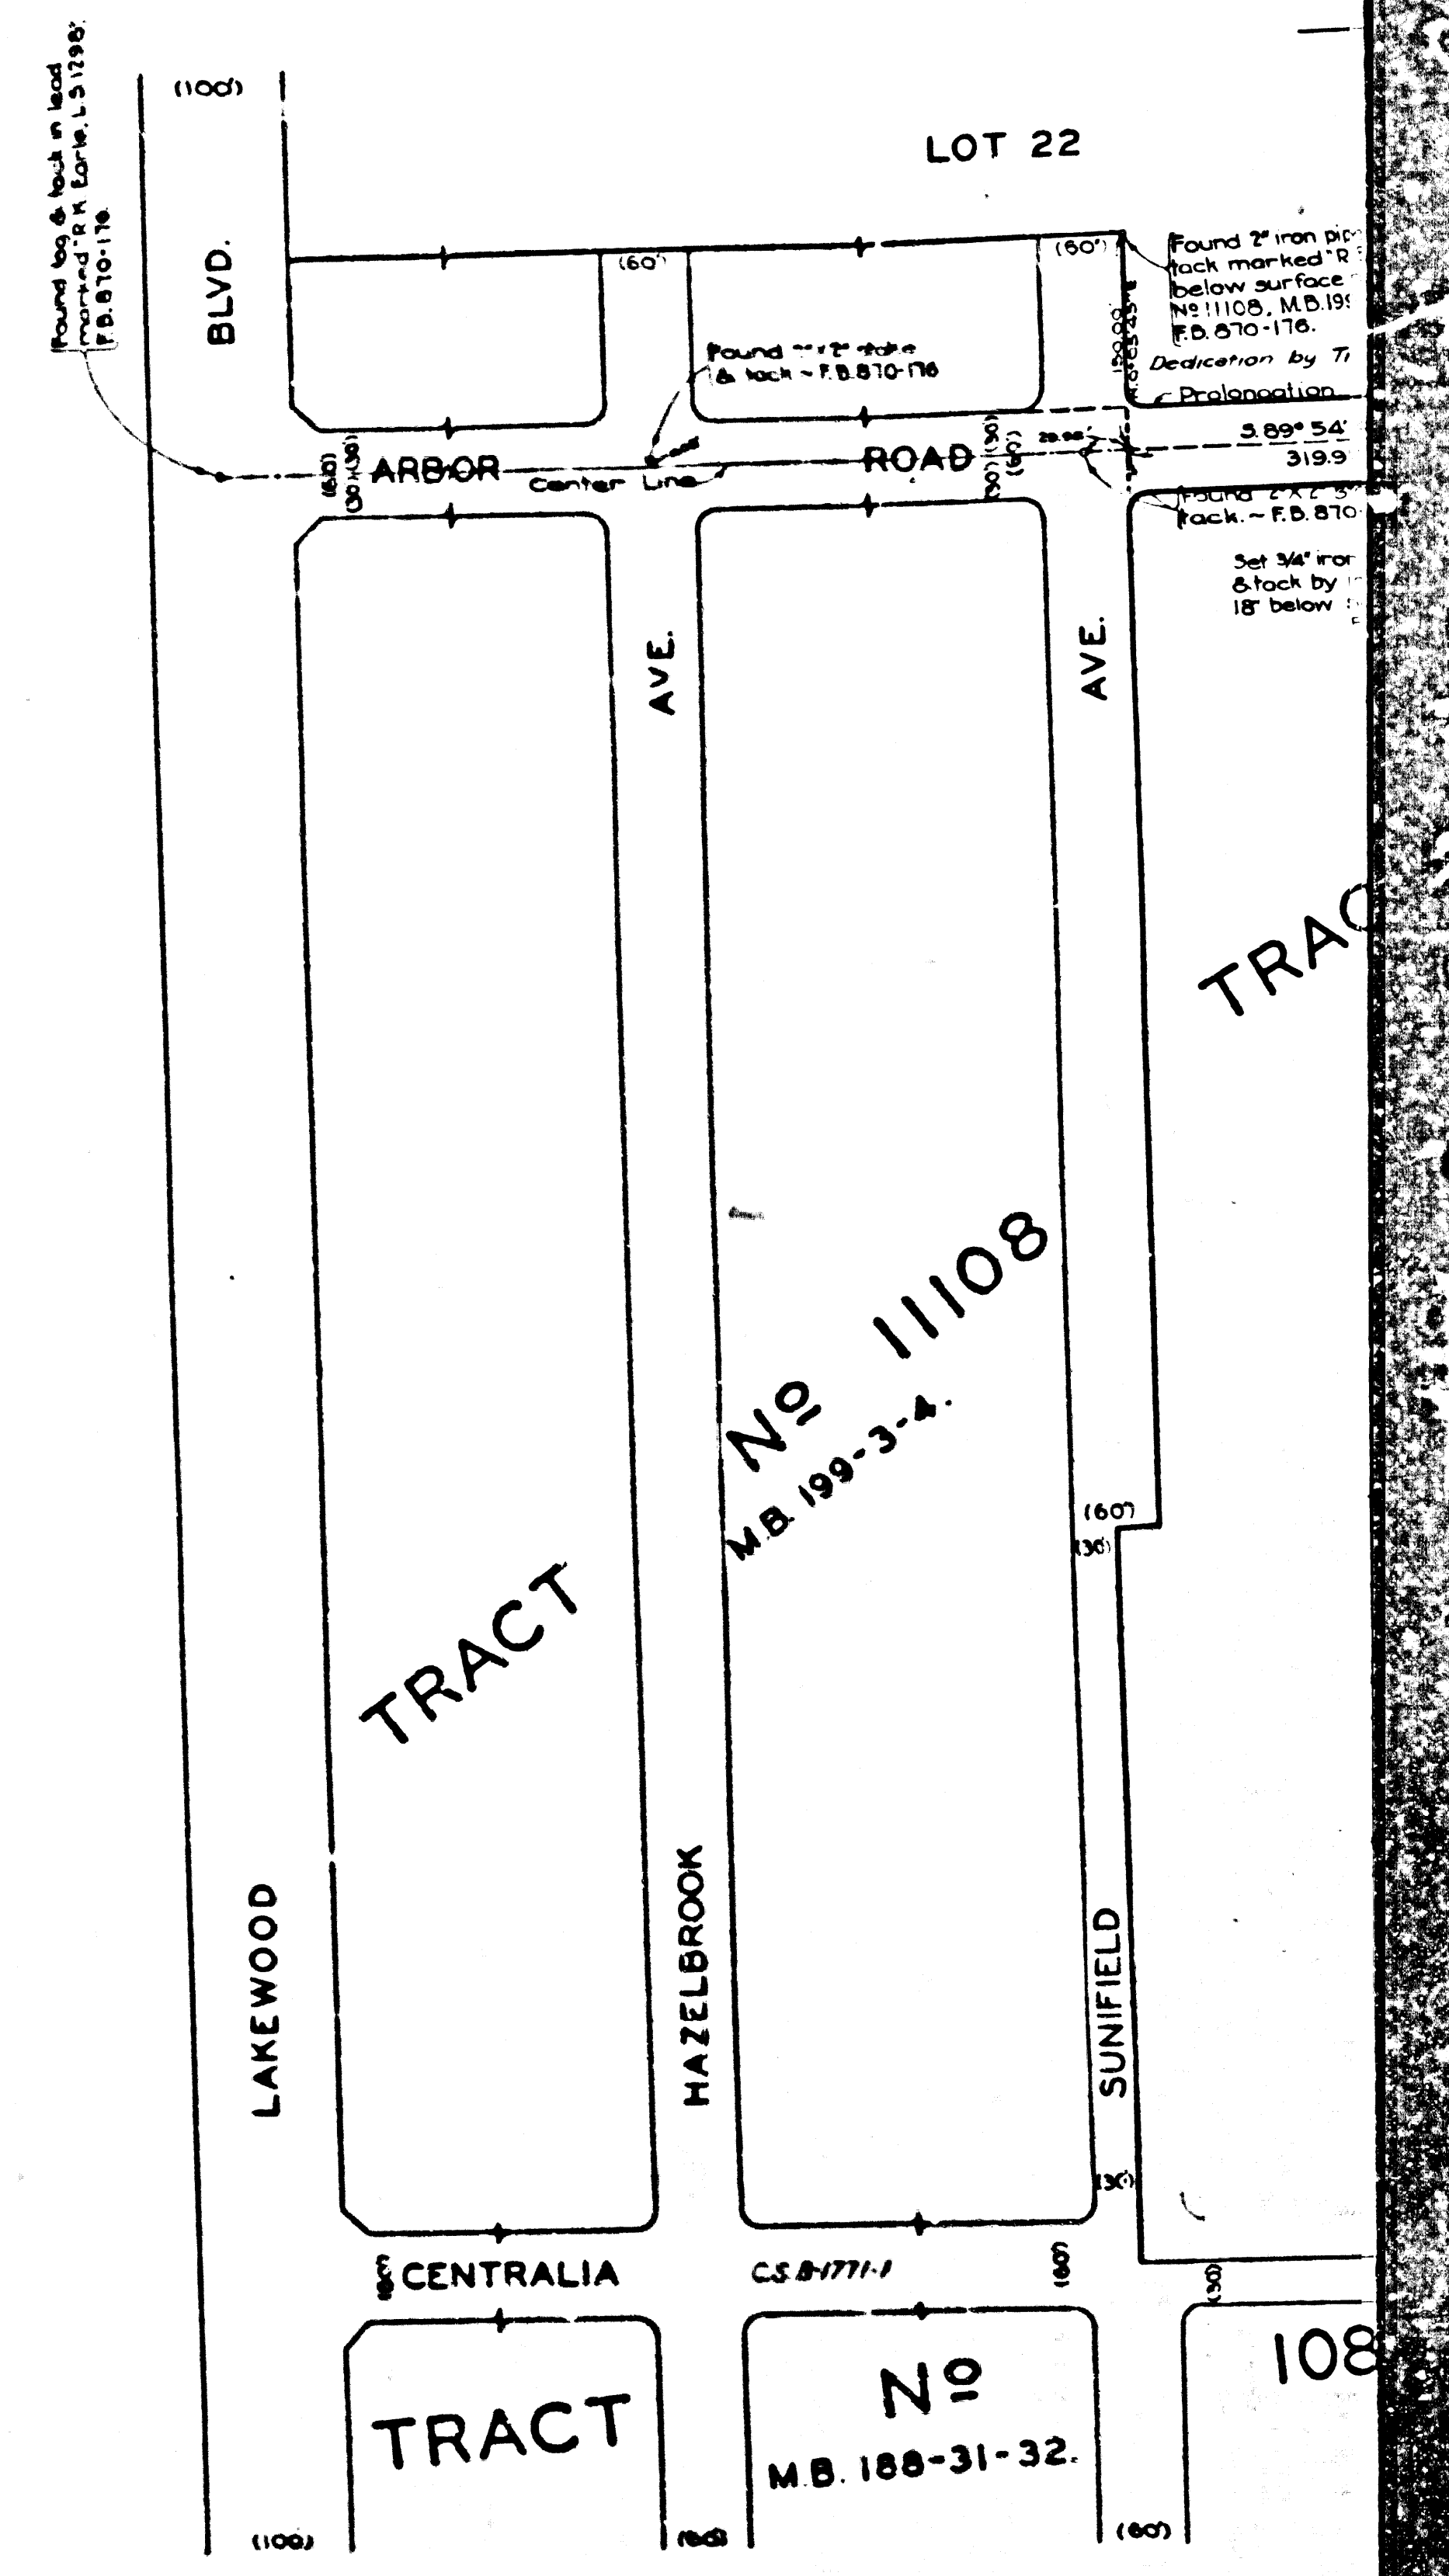

LAKE

CSB-1810  
A2 OF A2