
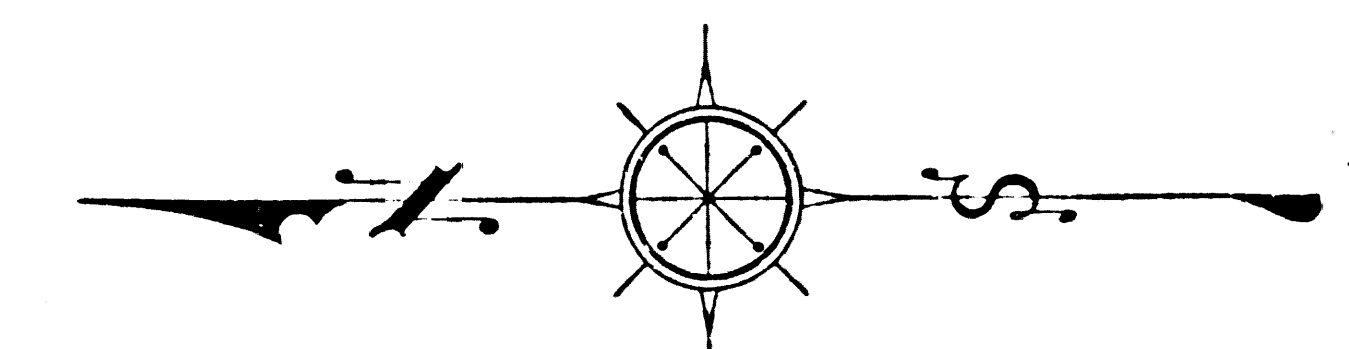


181-B ON 94M 270-5V802 YTMU03
SHEET NO 1 OF 2

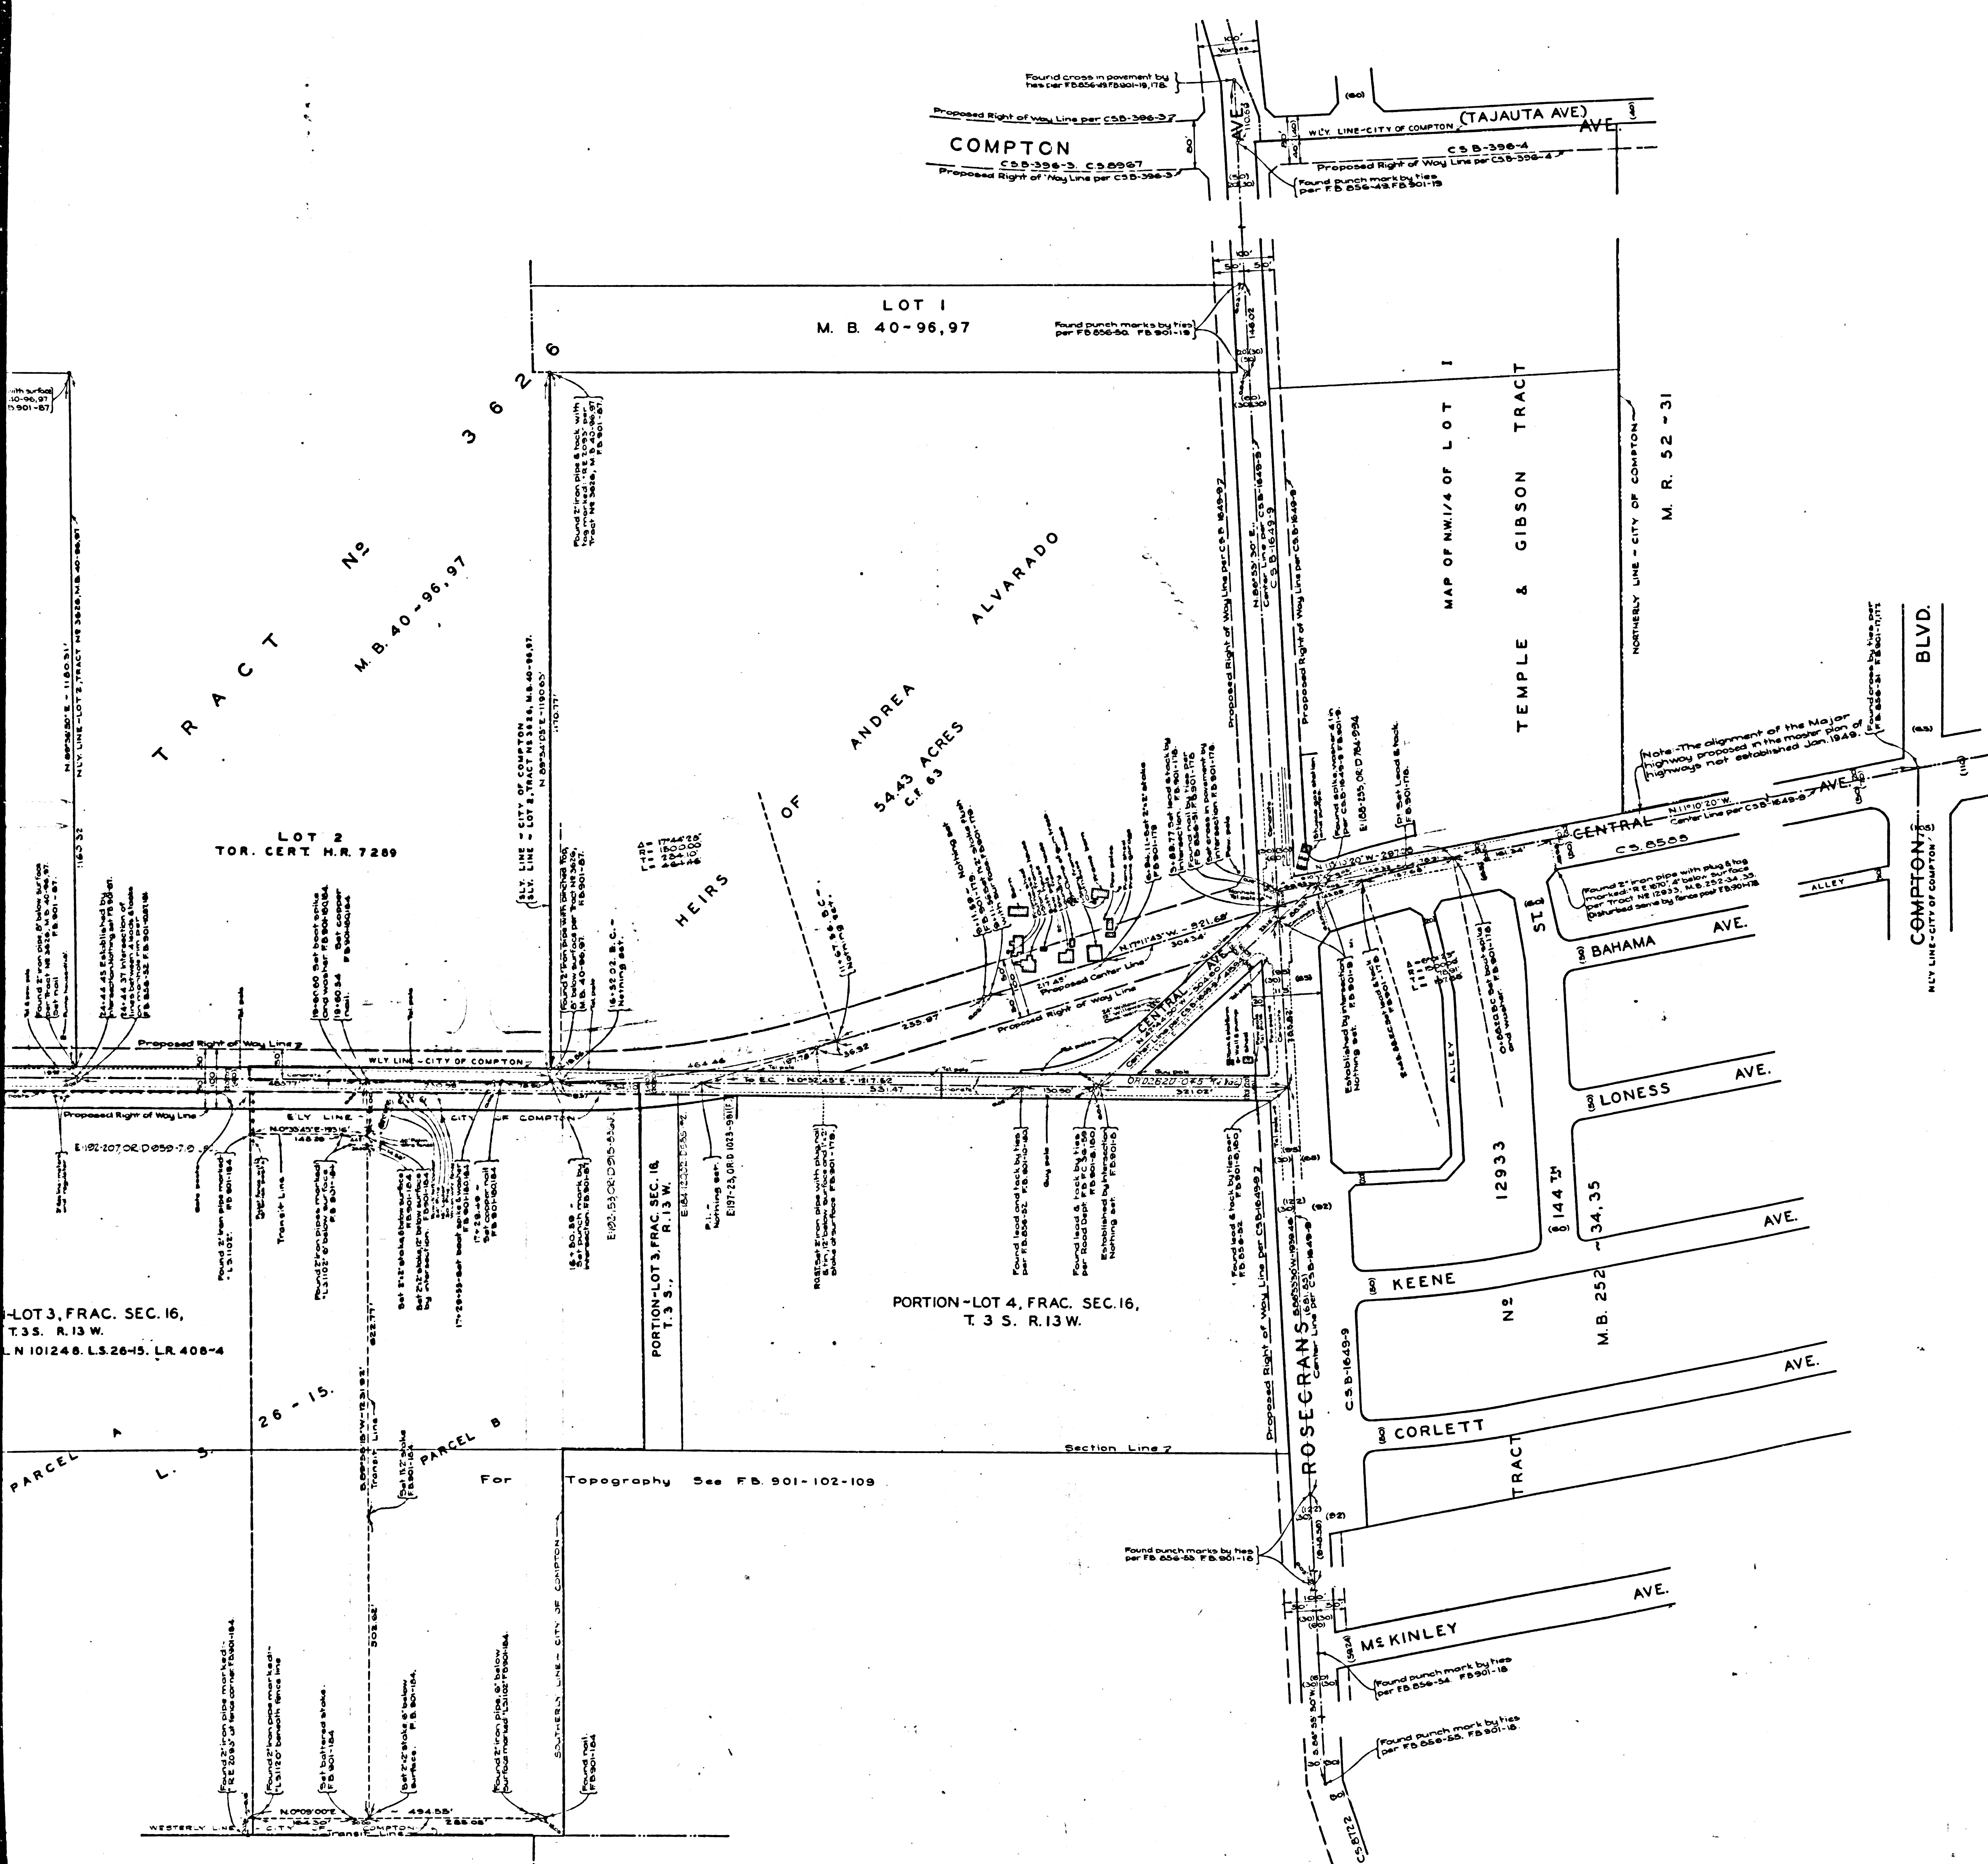


COUNTY OF LOS ANGELES
MAP OF
CENTRAL AVENUE
FROM
ROSECRANS AVENUE
TO
MANCHESTER AVENUE
COUNTY SURVEYORS MAP NO B-1811.
SHEET NO 1 OF 2 SHEETS.
SCALE - 1 INCH = 100 FT.


JOB NUMBER 8326
C.E. ARNOLD - COUNTY SURVEYOR
SURVEYED - OCT. 1941 TO DEC. 1947
INDEX 26
SURVEYED ON REQUEST OF THE REGIONAL
PLANNING COMMISSION UNDER RULE 21,
ORD. 929, BY LETTER DATED JUNE 27, 1941
AND AS AUTHORIZED BY THE BOARD OF
SUPERVISORS IN THEIR ORDER OF JUNE 1, 1938.
BEARINGS ARE BASED ON THE CALIFORNIA
COORDINATE SYSTEM, ZONE 7 PER CHAPTER
1307, STATUTES 1947. SEE C. S. 9423.
F.B. 601-1-184.
FIELD WORK BY F. J. M. NEAL
OFFICE WORK BY C. W. COX
CHECKED BY R. W. M. ALLISTER
D. M. FINLEY

CSB - 1811 - 1
A1 of A4

SHEET NO 1 OF 2
COUNTY SURVEYORS MAP NO B-1811

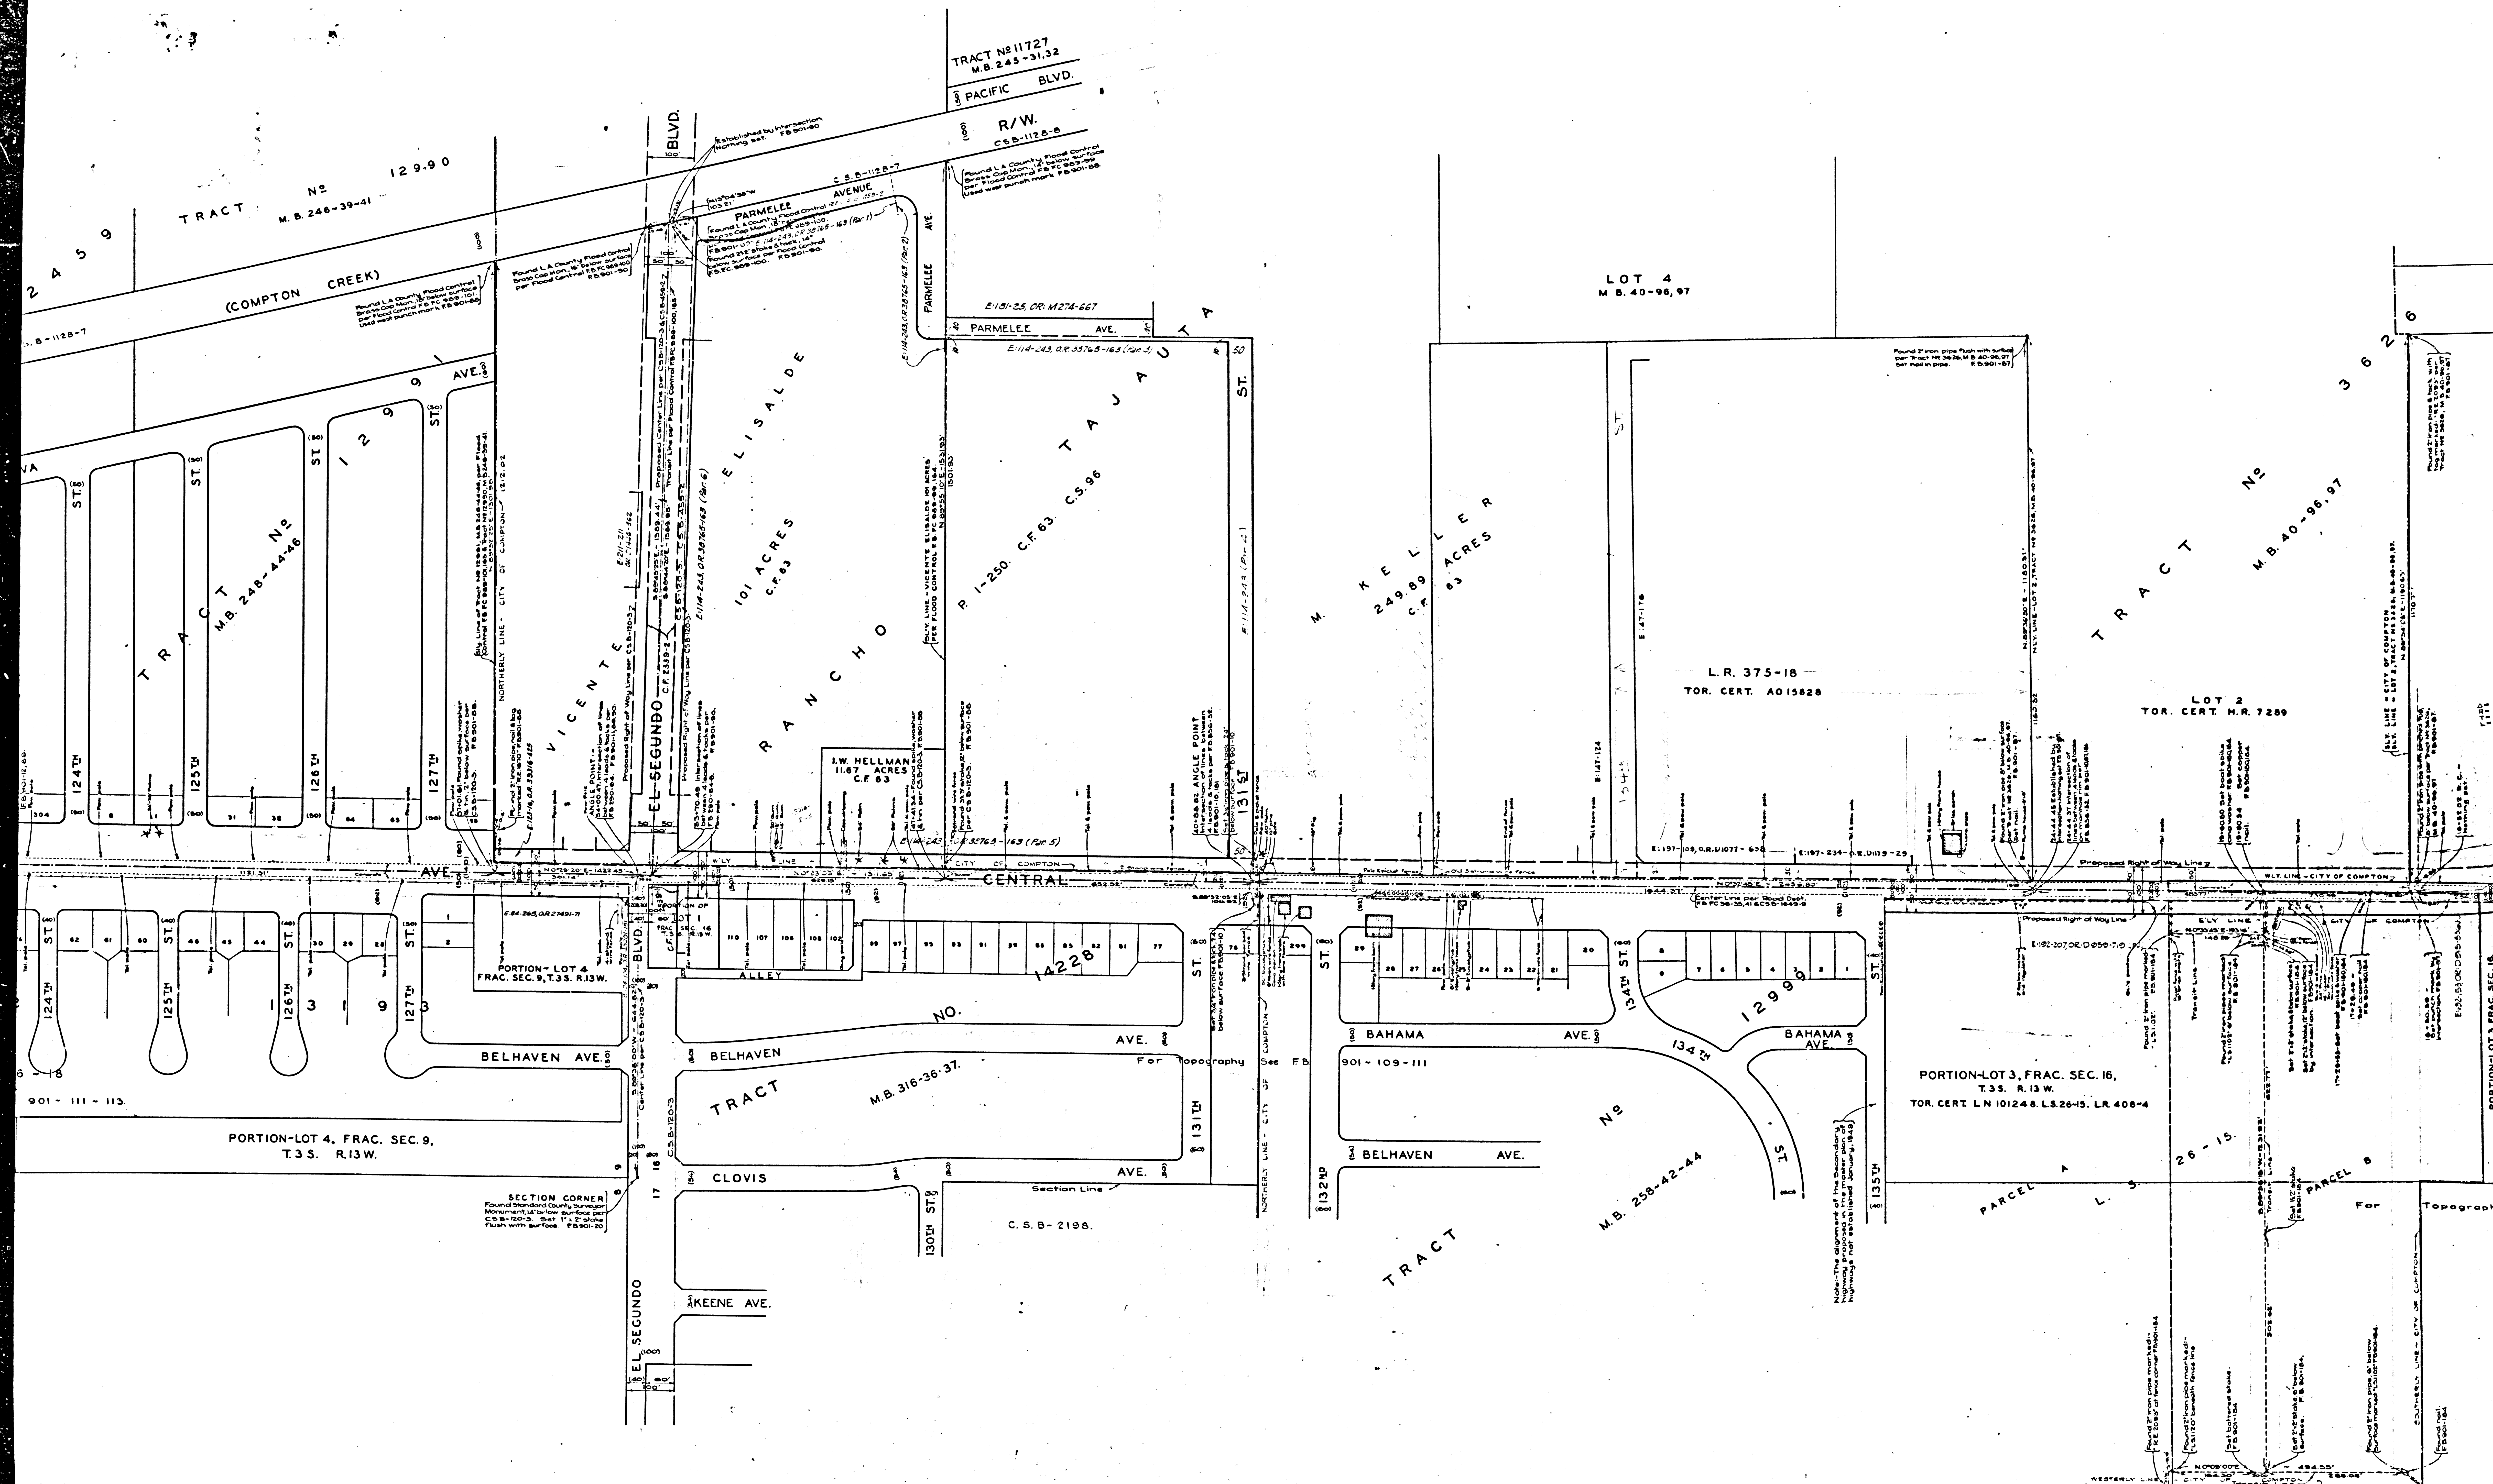


CSB-1811-1
A2 OF A4

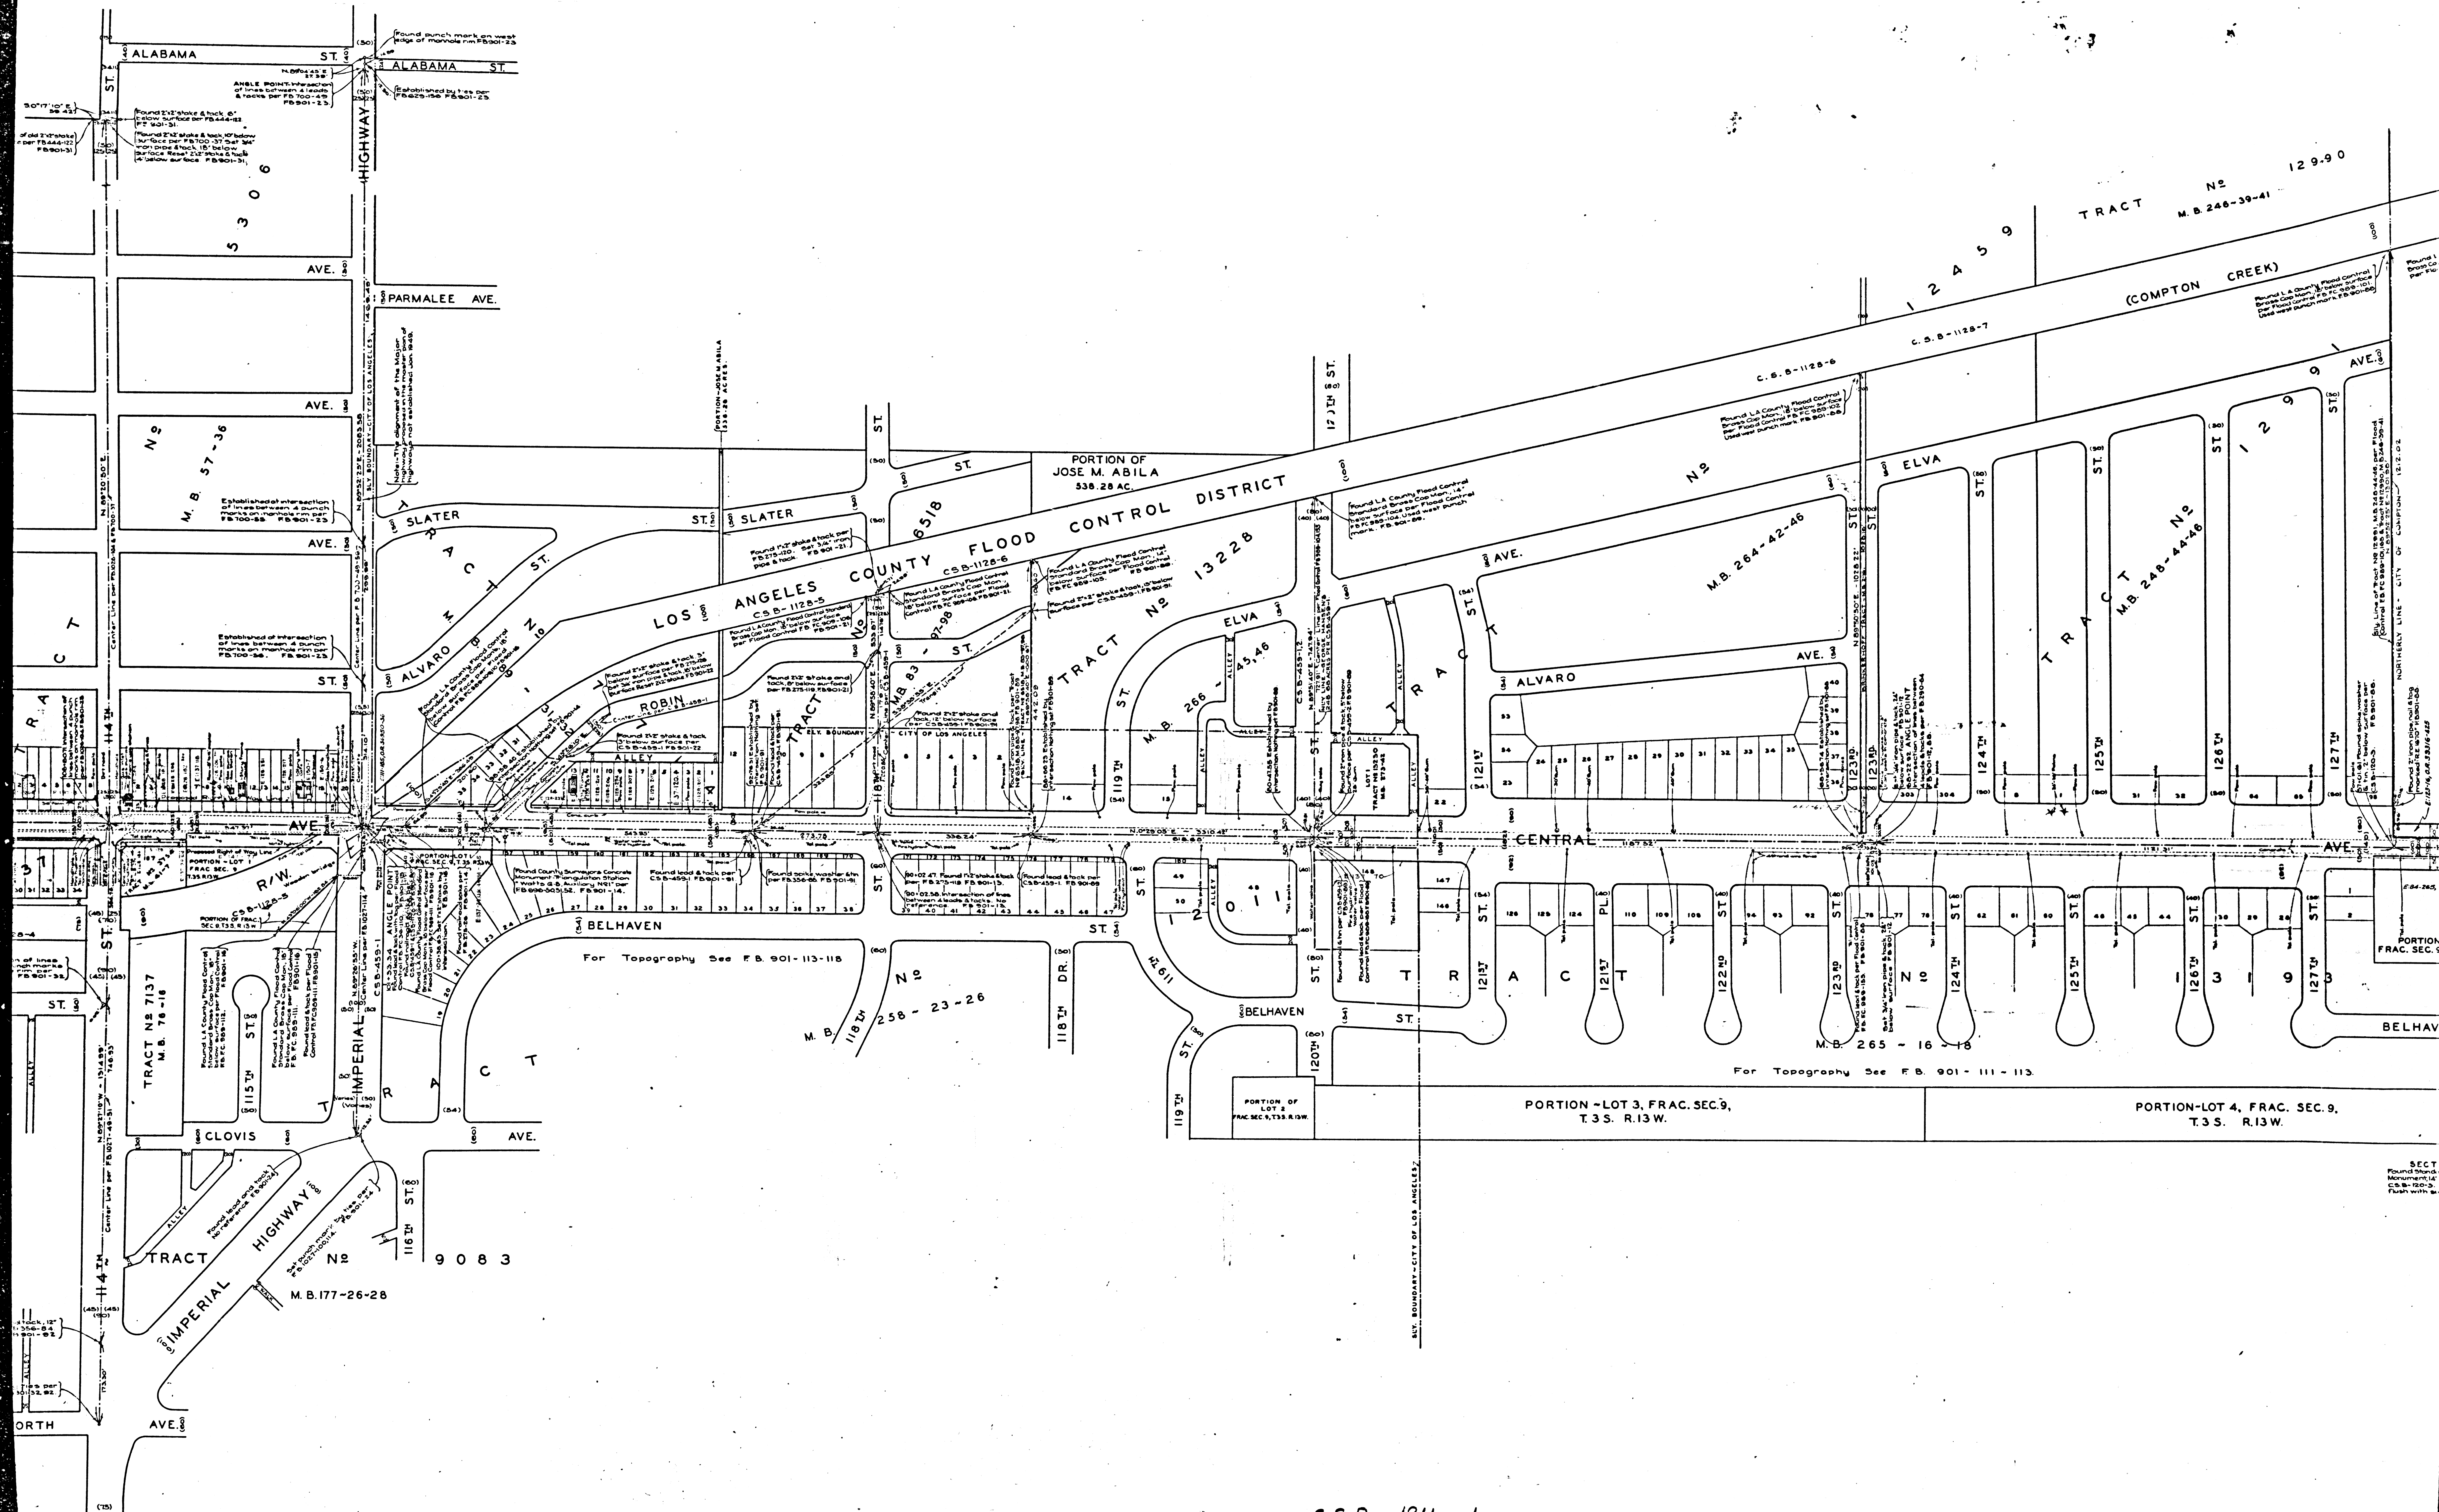

CSB-1811-1
SHEET NO 1 OF 5 SHEETS
CONVULS SURVEYORS MAP NO B-1811

CSB-1811-1
SHEET NO 1 OF 5 SHEETS
CONVULS SURVEYORS MAP NO B-1811

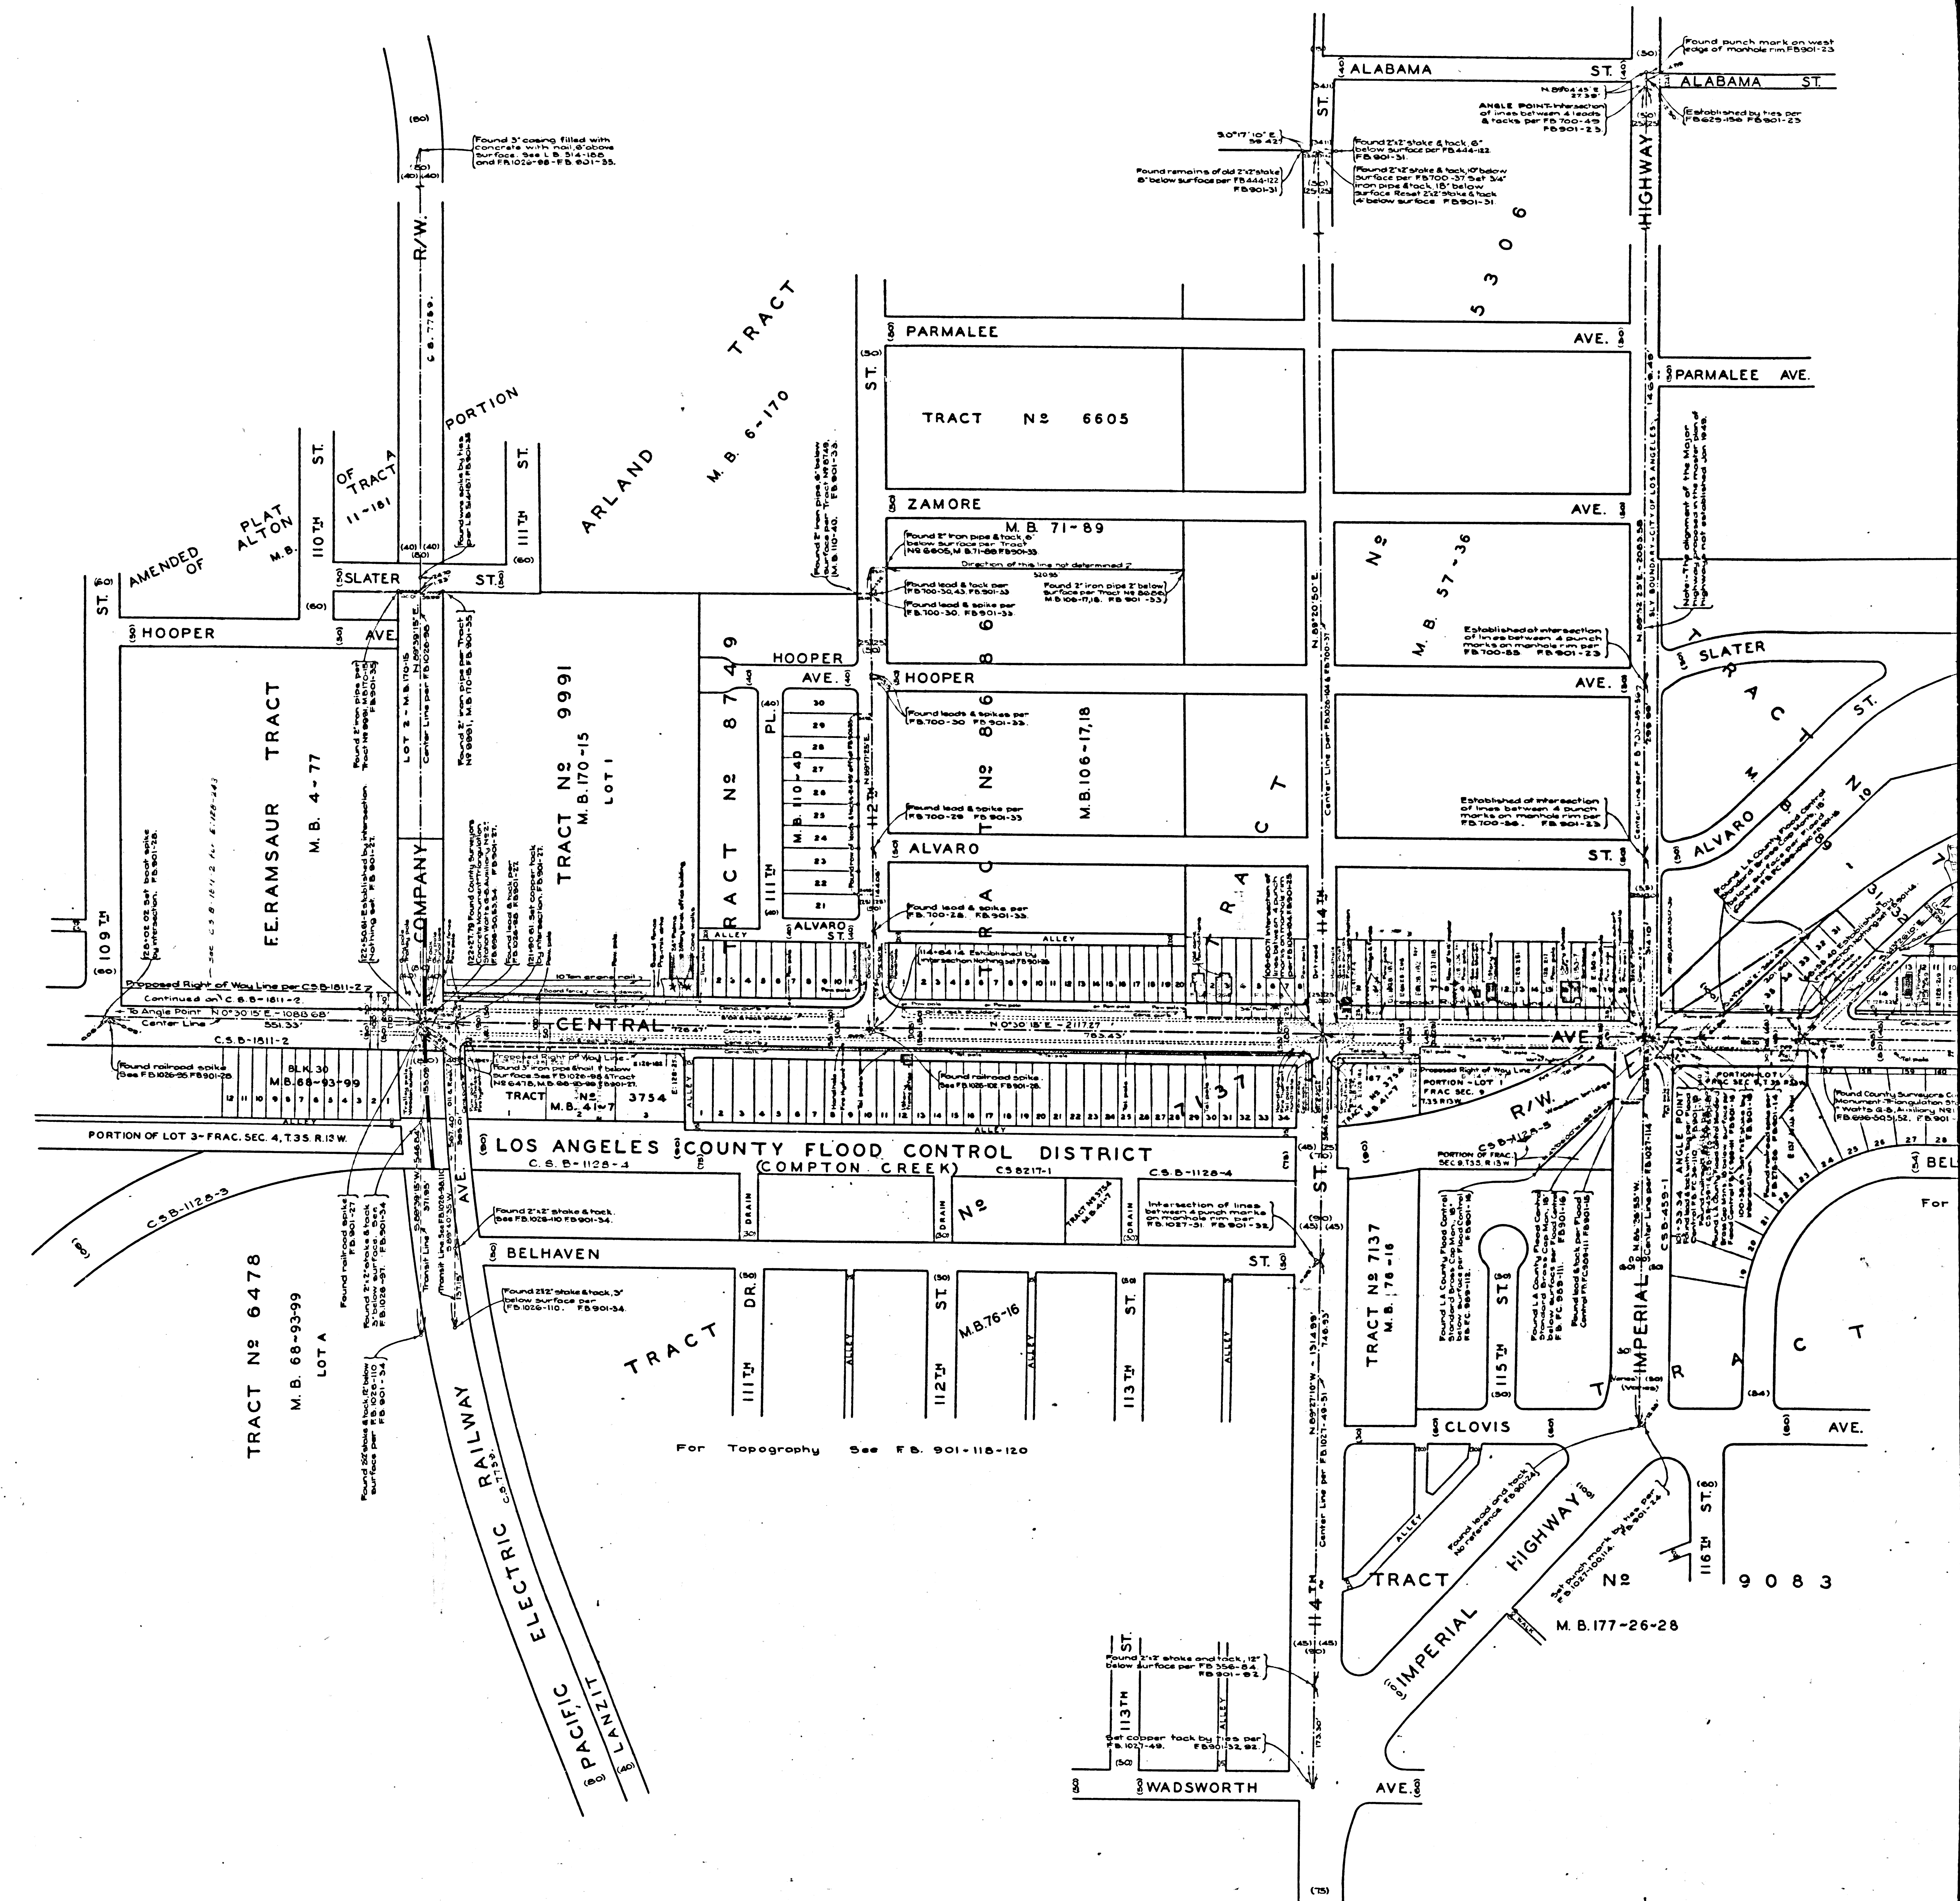

CSB-1811-1
A4 OF A4