
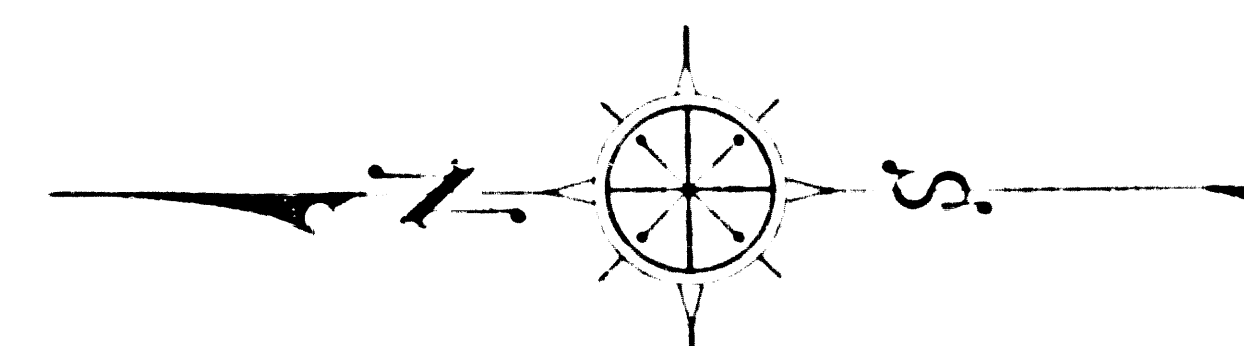


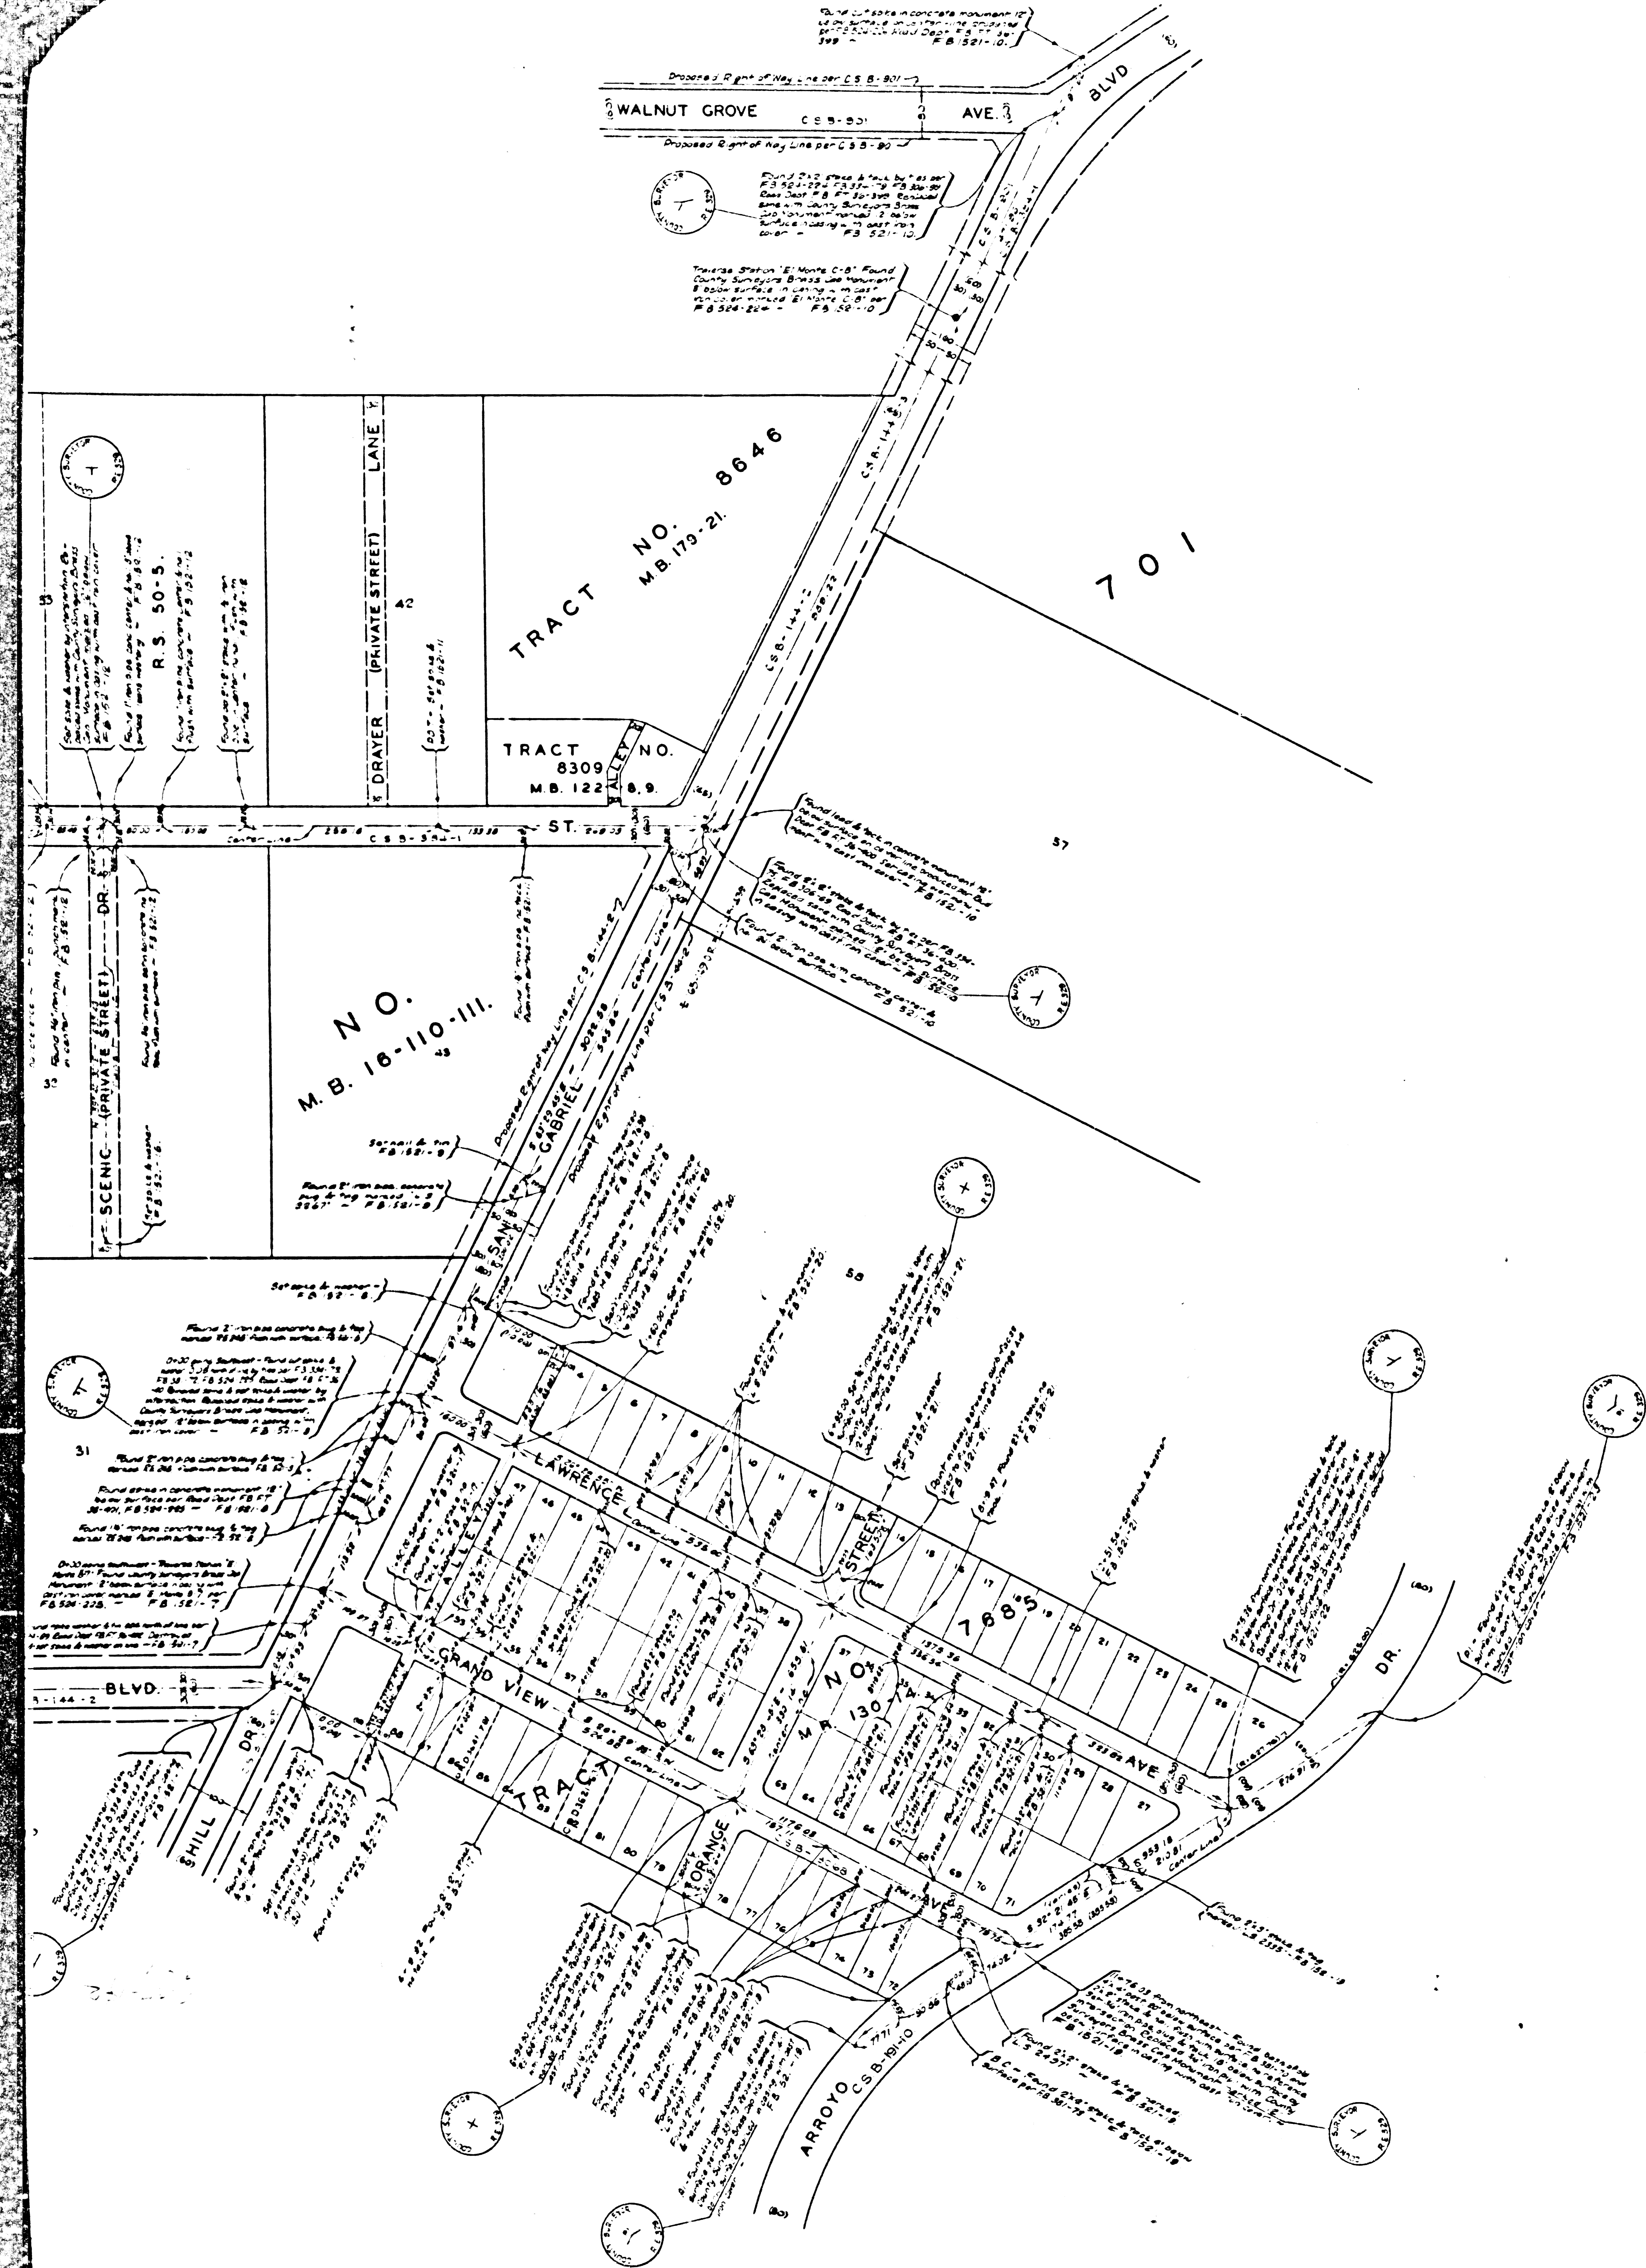

COUNTY OF LOS ANGELES
MAP OF
STREETS IN THE SAN GABRIEL BOULEVARD
SANITARY SEWER DISTRICT
COUNTY SURVEYORS MAP NO B-1813.
SCALE:- 1 INCH = 100 FT.

INDEX 36

JOB NUMBER 8351
C. E. ARNOLD - COUNTY SURVEYOR
SURVEYED - FEB 1949 TO MARCH 1950
SURVEYED UNDER INSTRUCTIONS OF THE
BOARD OF SUPERVISORS PER ORDER DATED
FEBRUARY 26 1948.
BEARINGS ARE BASED ON THE BEARING OF
SAN GABRIEL BLVD. AS SHOWN ON C.S.B. 44-2
F.B. 1521-5-24.
FIELD WORK BY M.A. VAN DEREN
OFFICE WORK BY T. M. ICHIFEN
CHECKED BY K.R. M'PHEKSON

THIS SURVEY MADE TO ESTABLISH CENTER LINES
ON THE STREETS IN THIS AREA PRELIMINARY TO
CONSTRUCTION OF SEWERS IN THE SAN GABRIEL
BOULEVARD SANITARY SEWER DISTRICT. (C.I.N. 128)

