


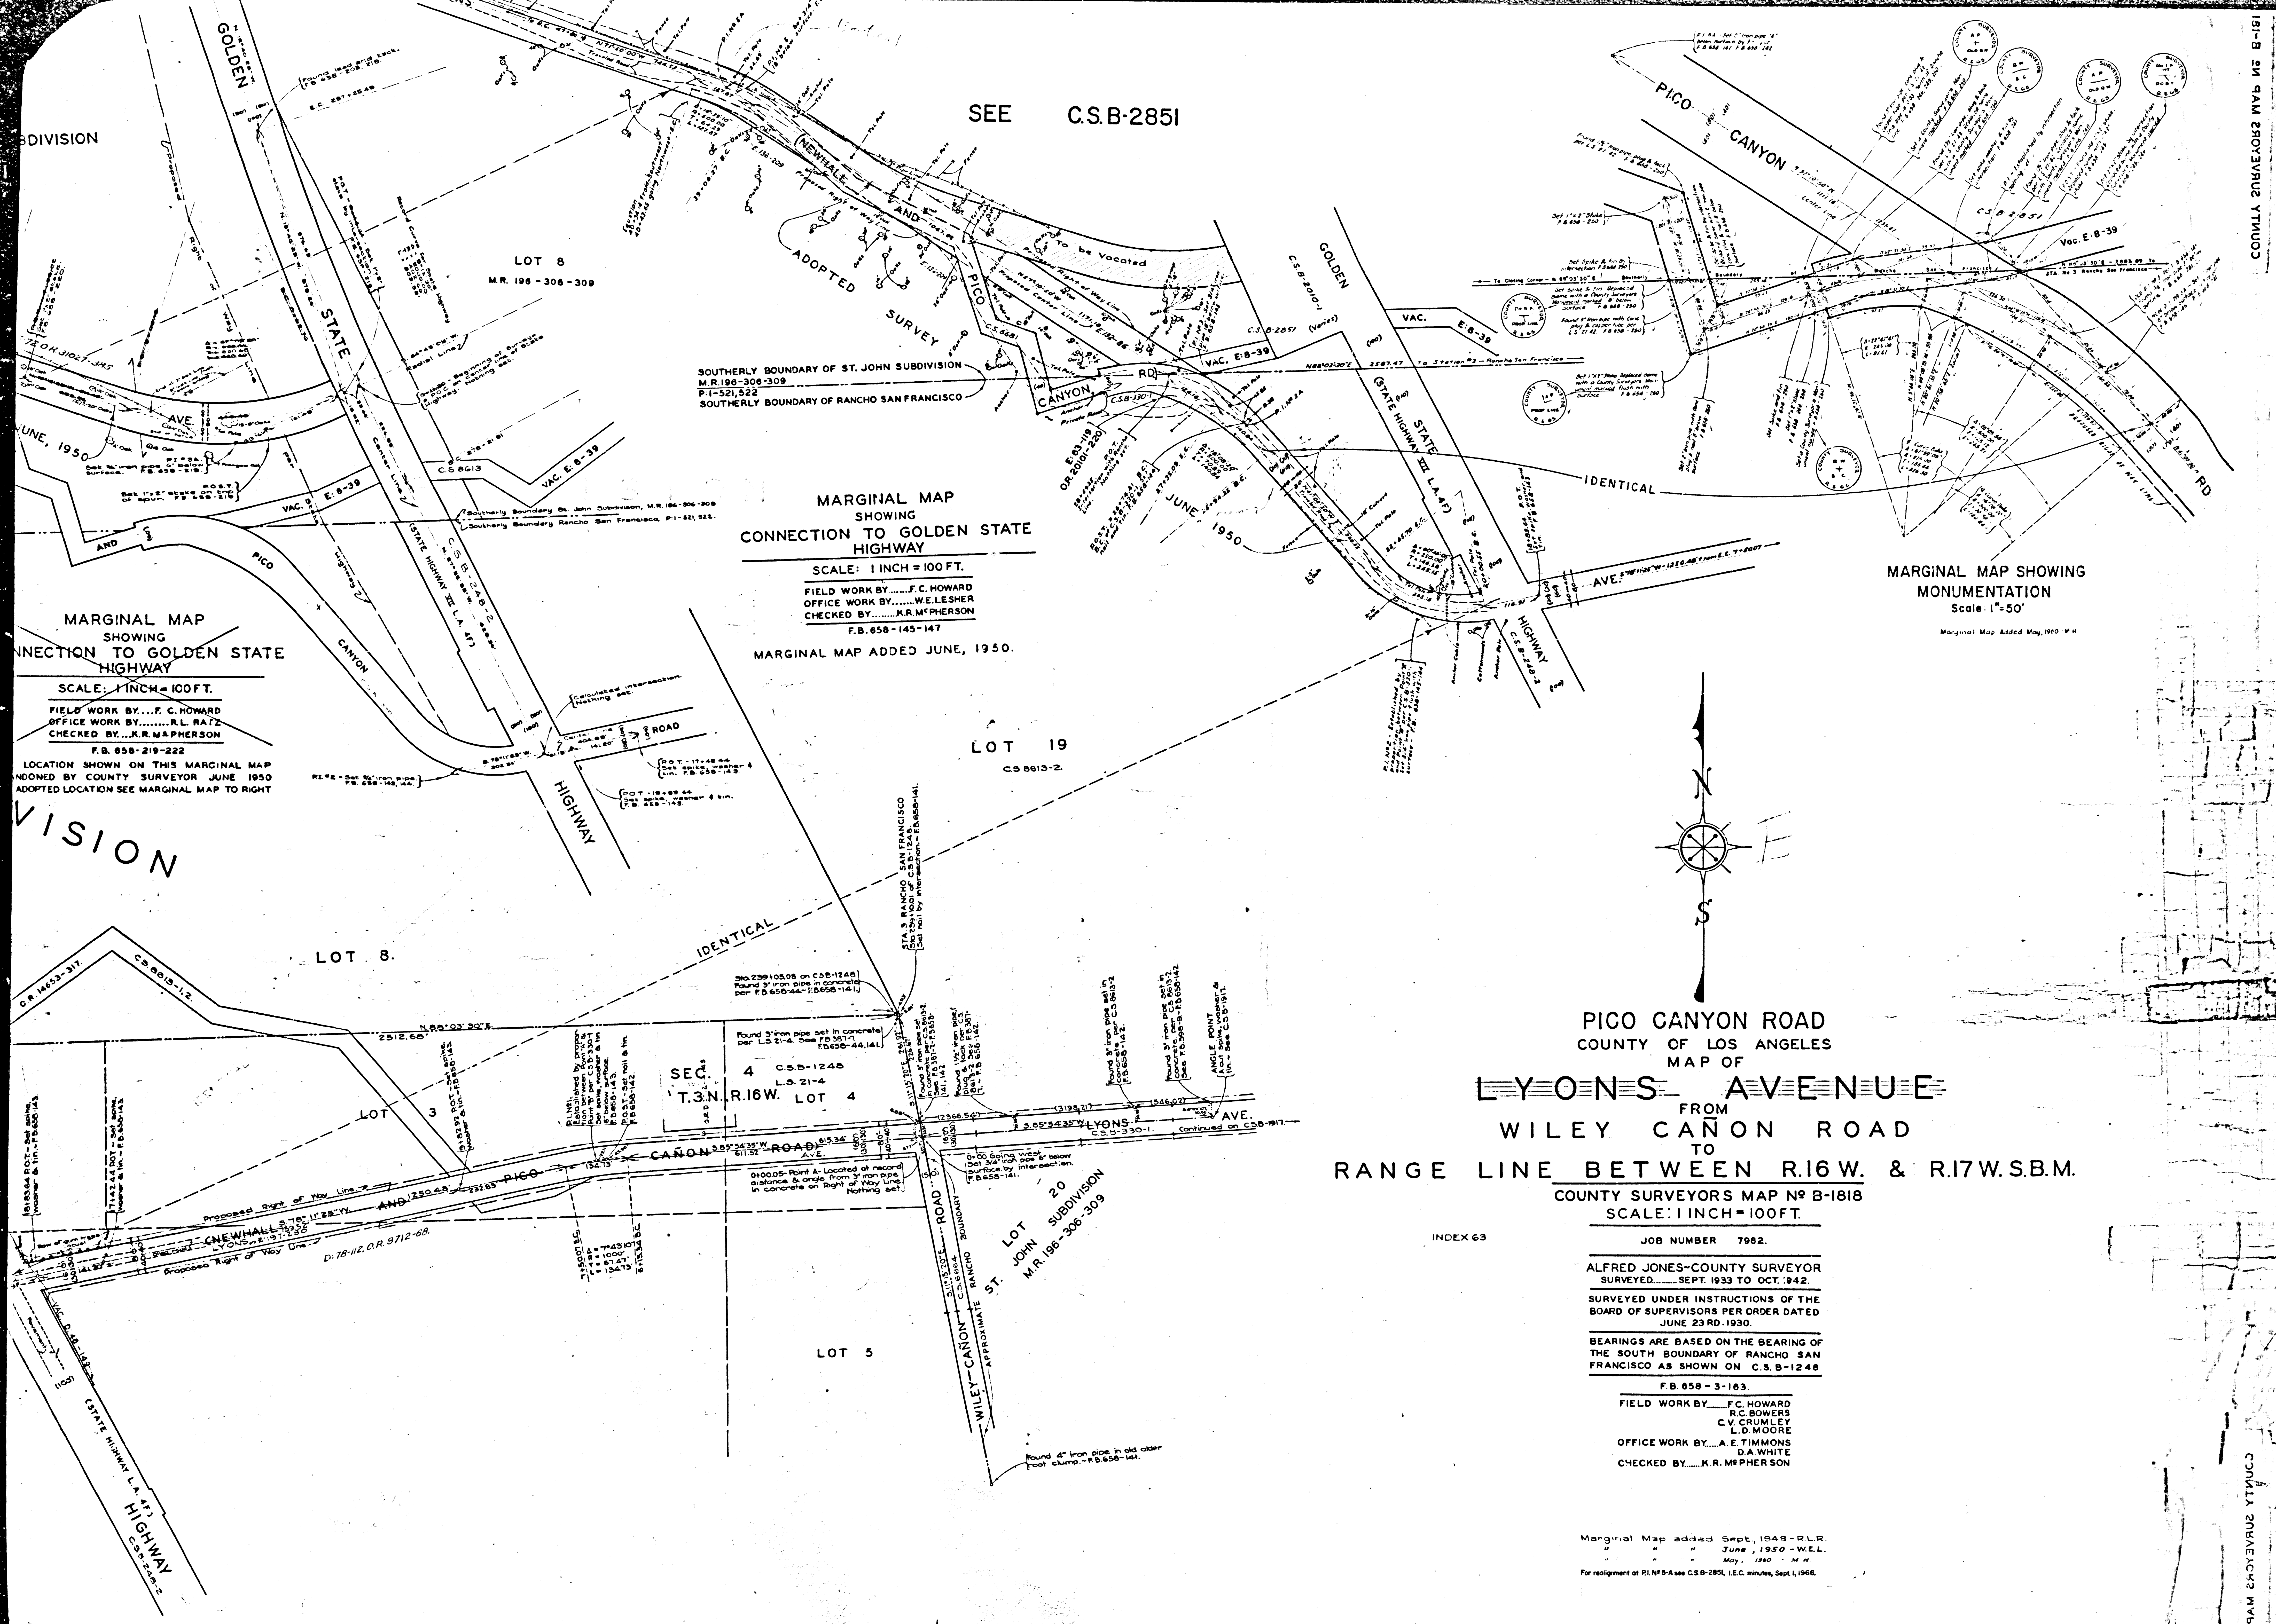

MARGINAL MAP
SHOWING
CONNECTION TO GOLDEN STATE
HIGHWAY
SCALE: 1 INCH = 100 FT.
FIELD WORK BY.....F.C. HOWARD
OFFICE WORK BY.....R.L. RAY
CHECKED BY.....K.R. McPHERSON
F.B. 658-219-222
LOCATION SHOWN ON THIS MARGINAL MAP
ADOPTED BY COUNTY SURVEYOR JUNE 1950
ADOPTED LOCATION SEE MARGINAL MAP TO RIGHT

MARGINAL MAP
SHOWING
CONNECTION TO GOLDEN STATE
HIGHWAY
SCALE: 1 INCH = 100 FT.
FIELD WORK BY.....F.C. HOWARD
OFFICE WORK BY.....W.E. LESHER
CHECKED BY.....K.R. McPHERSON
F.B. 658-145-147
MARGINAL MAP ADDED JUNE, 1950.


MARGINAL MAP SHOWING
MONUMENTATION
Scale: 1"=50'
Marginal Map Added May, 1950 - W.H.

PICO CANYON ROAD
COUNTY OF LOS ANGELES
MAP OF
LYONS AVENUE
FROM
WILEY CANON ROAD
TO
RANGE LINE BETWEEN R.16W. & R.17W.S.B.M.
COUNTY SURVEYORS MAP NO 8-1818
SCALE: 1 INCH = 100 FT.

JOB NUMBER 7982.
ALFRED JONES-COUNTY SURVEYOR
SURVEYED.....SEPT. 1933 TO OCT. 1942
SURVEYED UNDER INSTRUCTIONS OF THE
BOARD OF SUPERVISORS PER ORDER DATED
JUNE 23 RD. 1930.
BEARINGS ARE BASED ON THE BEARING OF
THE SOUTH BOUNDARY OF RANCHO SAN
FRANCISCO AS SHOWN ON C.S.B-1248
F.B. 658-3-163.
FIELD WORK BY.....F.C. HOWARD
R.C. BOWERS
C.V. CRUMLEY
L.D. MOORE
OFFICE WORK BY.....A.E. TIMMONS
D.A. WHITE
CHECKED BY.....K.R. McPHERSON

Marginal Map added Sept., 1949 - R.L.R.
" " " " June, 1950 - W.E.L.
" " " " May, 1950 - W.H.
For reprint of PLN 5-A see C.S.B-2851, I.E.C. minutes, Sept. 1, 1956.

CSB-1818
A1 OF A5

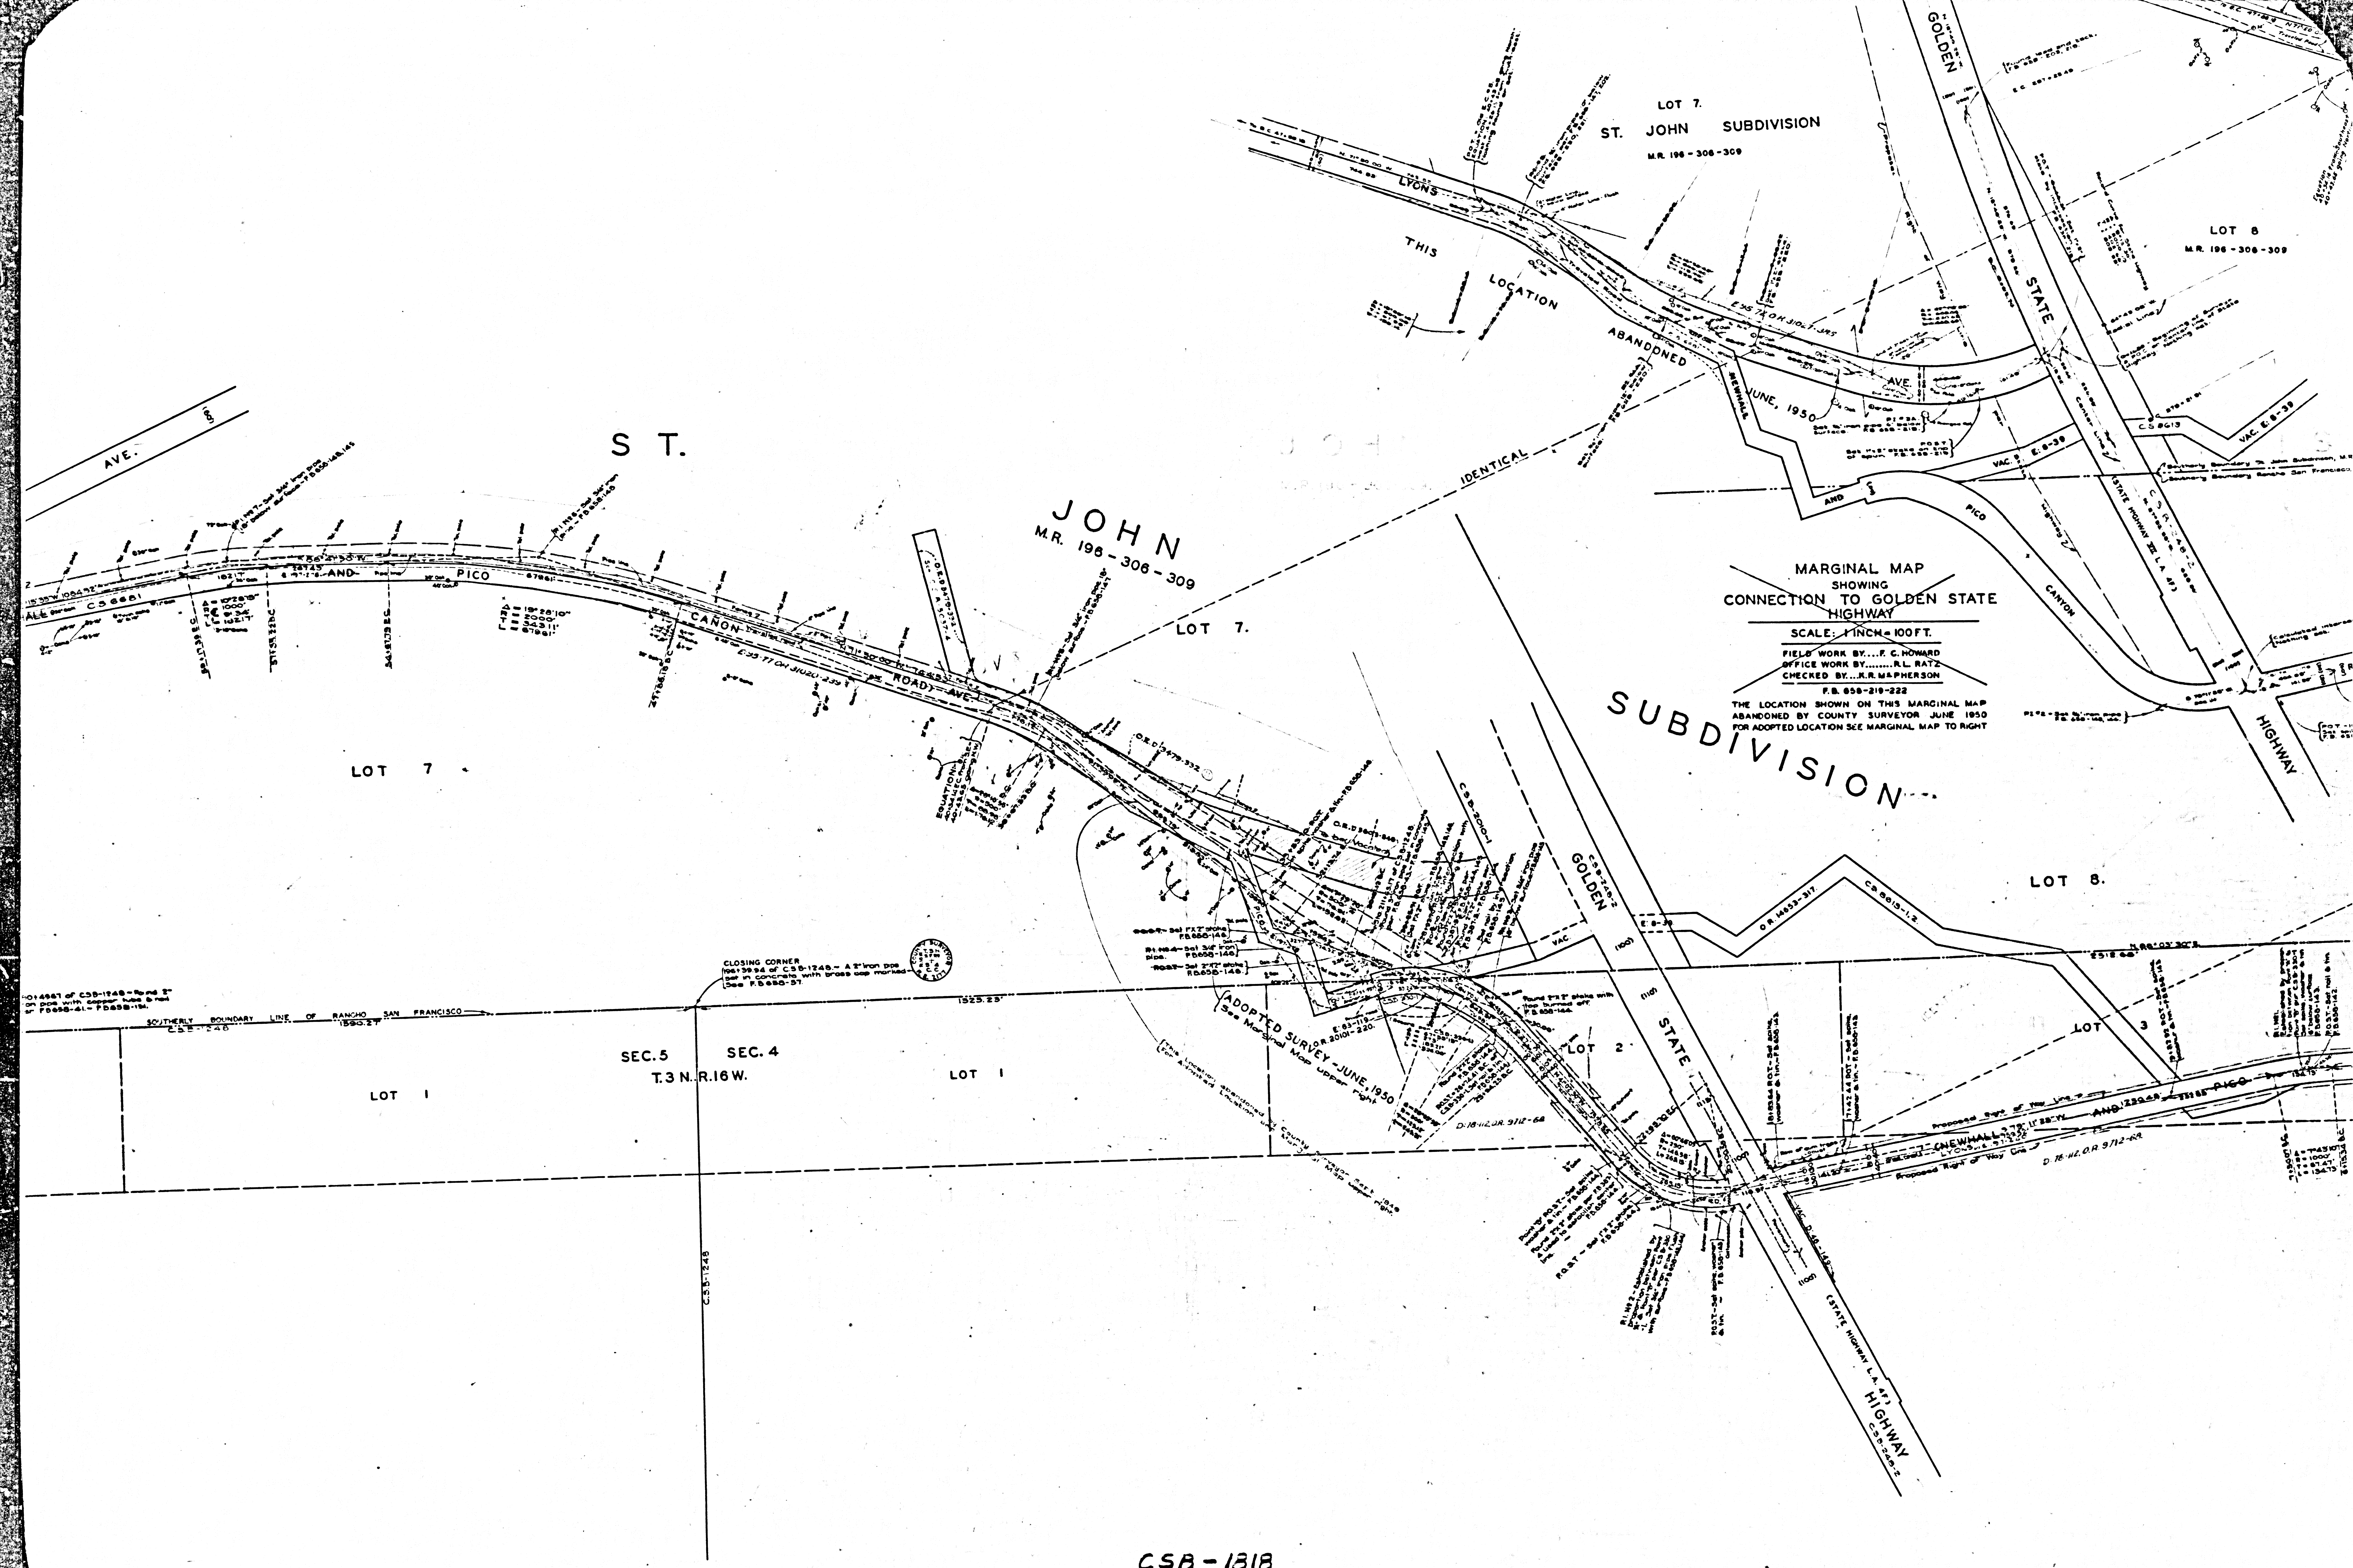

MARGINAL MAP
SHOWING
CONNECTION TO GOLDEN STATE
HIGHWAY
SCALE: 1 INCH = 100 FT.
FIELD WORK BY... F. C. HOWARD
OFFICE WORK BY... R. L. RATZ
CHECKED BY... R. R. MATHERSON
P.B. 658-219-222
THE LOCATION SHOWN ON THIS MARGINAL MAP
ABANDONED BY COUNTY SURVEYOR JUNE 1950
FOR ADOPTED LOCATION SEE MARGINAL MAP TO RIGHT

ST. JOHN
M.R. 196-306-309

CSB-1318
A2 OF A5

JOHN
M.R. 196-306-309.

SUBDIVISION

LOT 6

LOT 7

SEC. 6
T.3N.

SEC. 5
R.16W.

LOT 4

LOT 3

LOT 2

LOT 1


CSB-1313
A3 of A5

FRANCISCO

S T.

JOHN

M.R. 196-306-309.


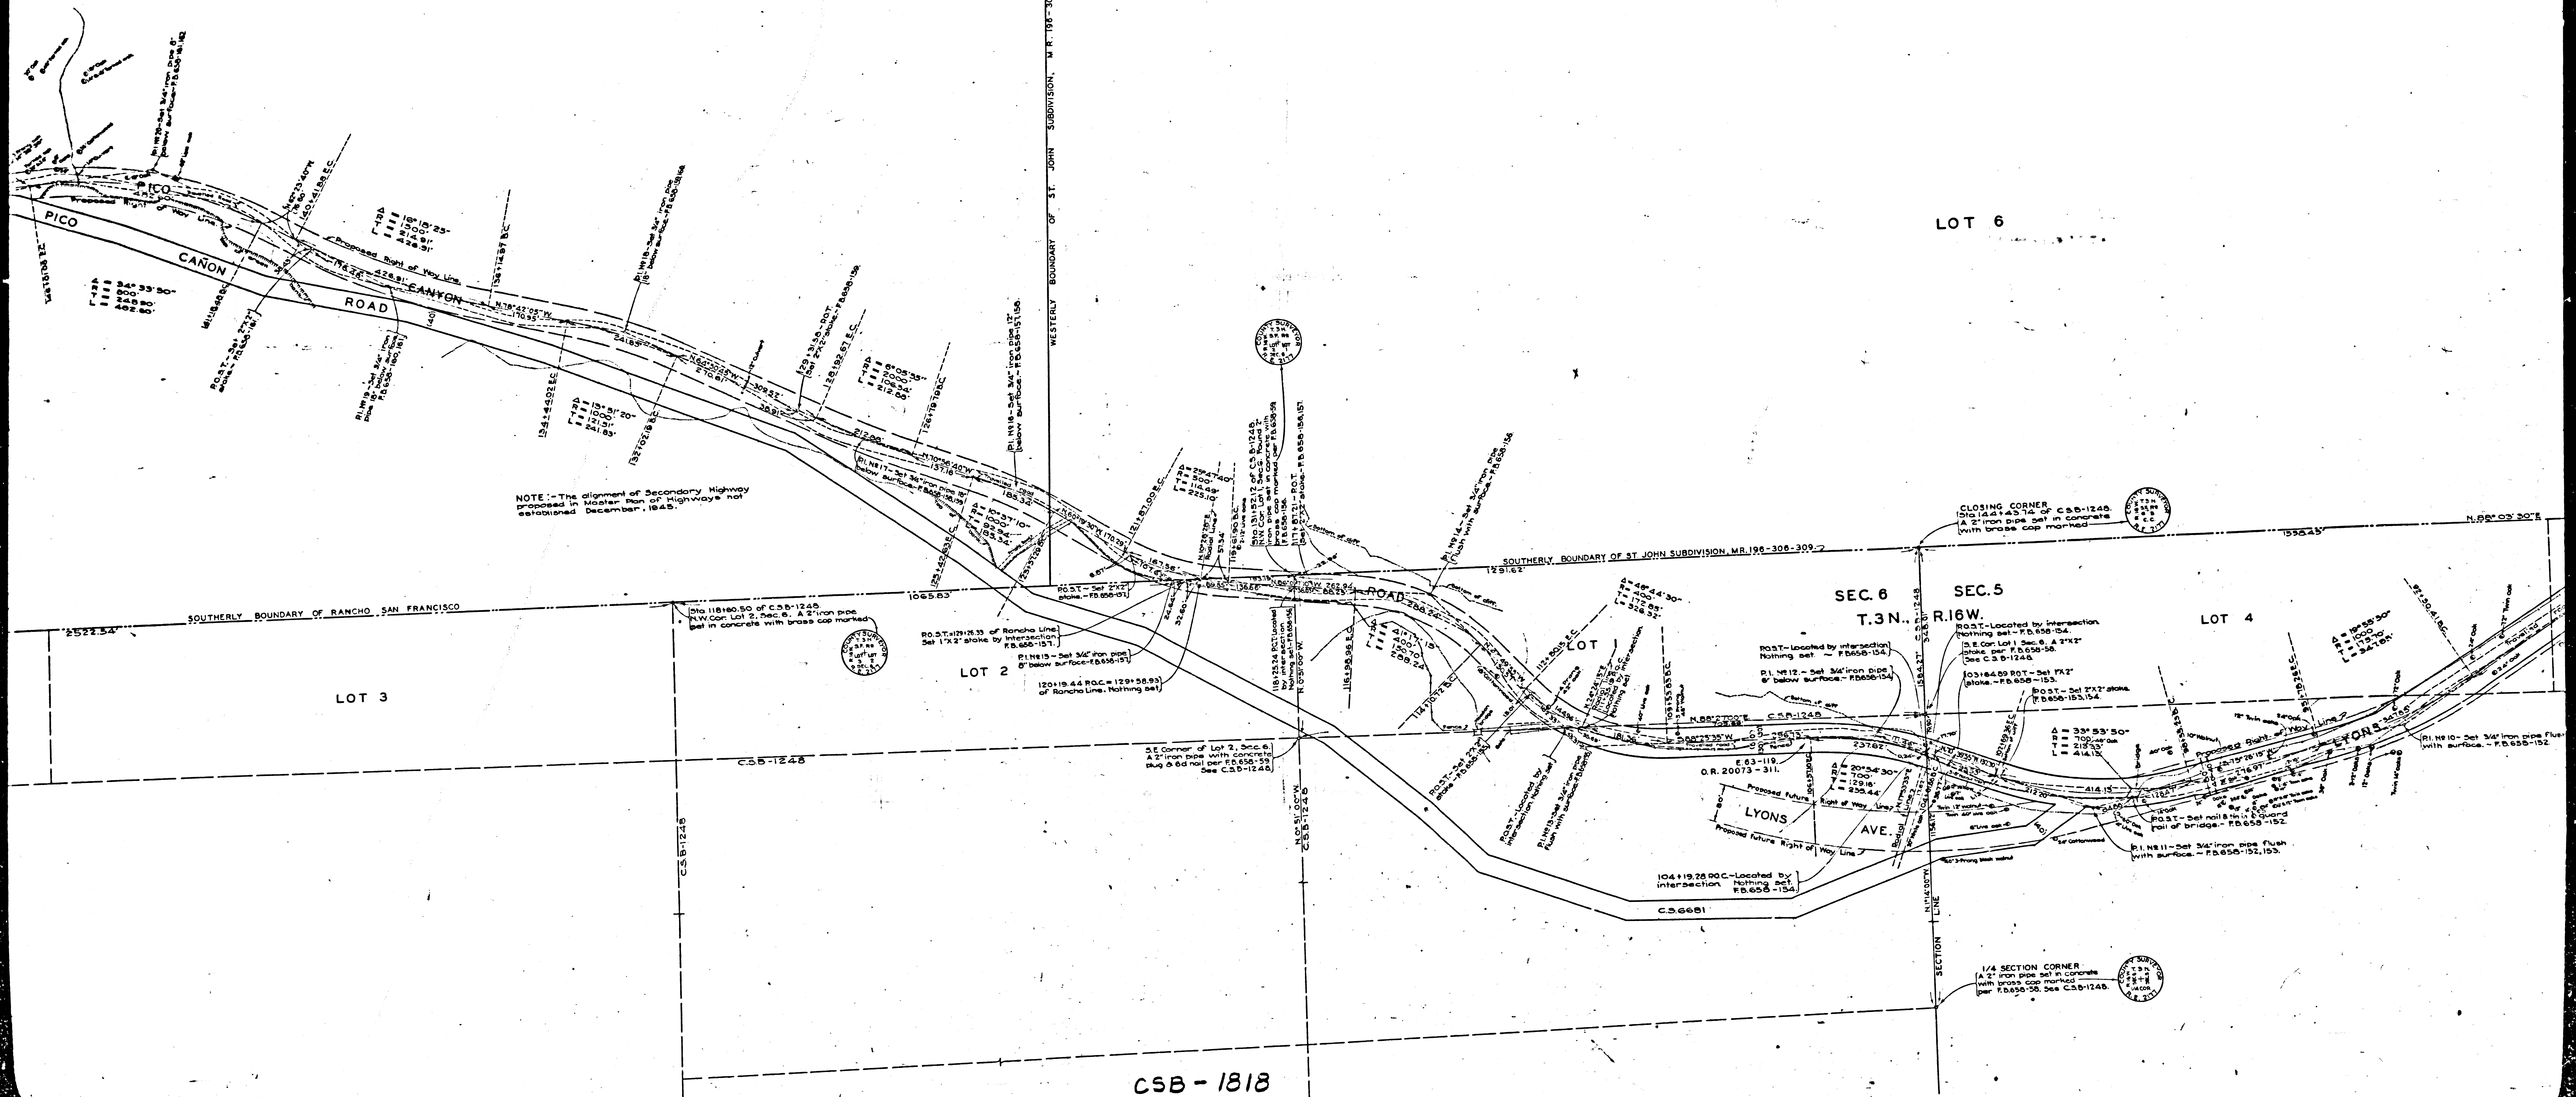


RANCHO

SAN

FRANCISCO

P. 1-521-522.
C.S. 5284 C.S. 5320
C.S. 3441 R.F. 537
L.S. 21-17.

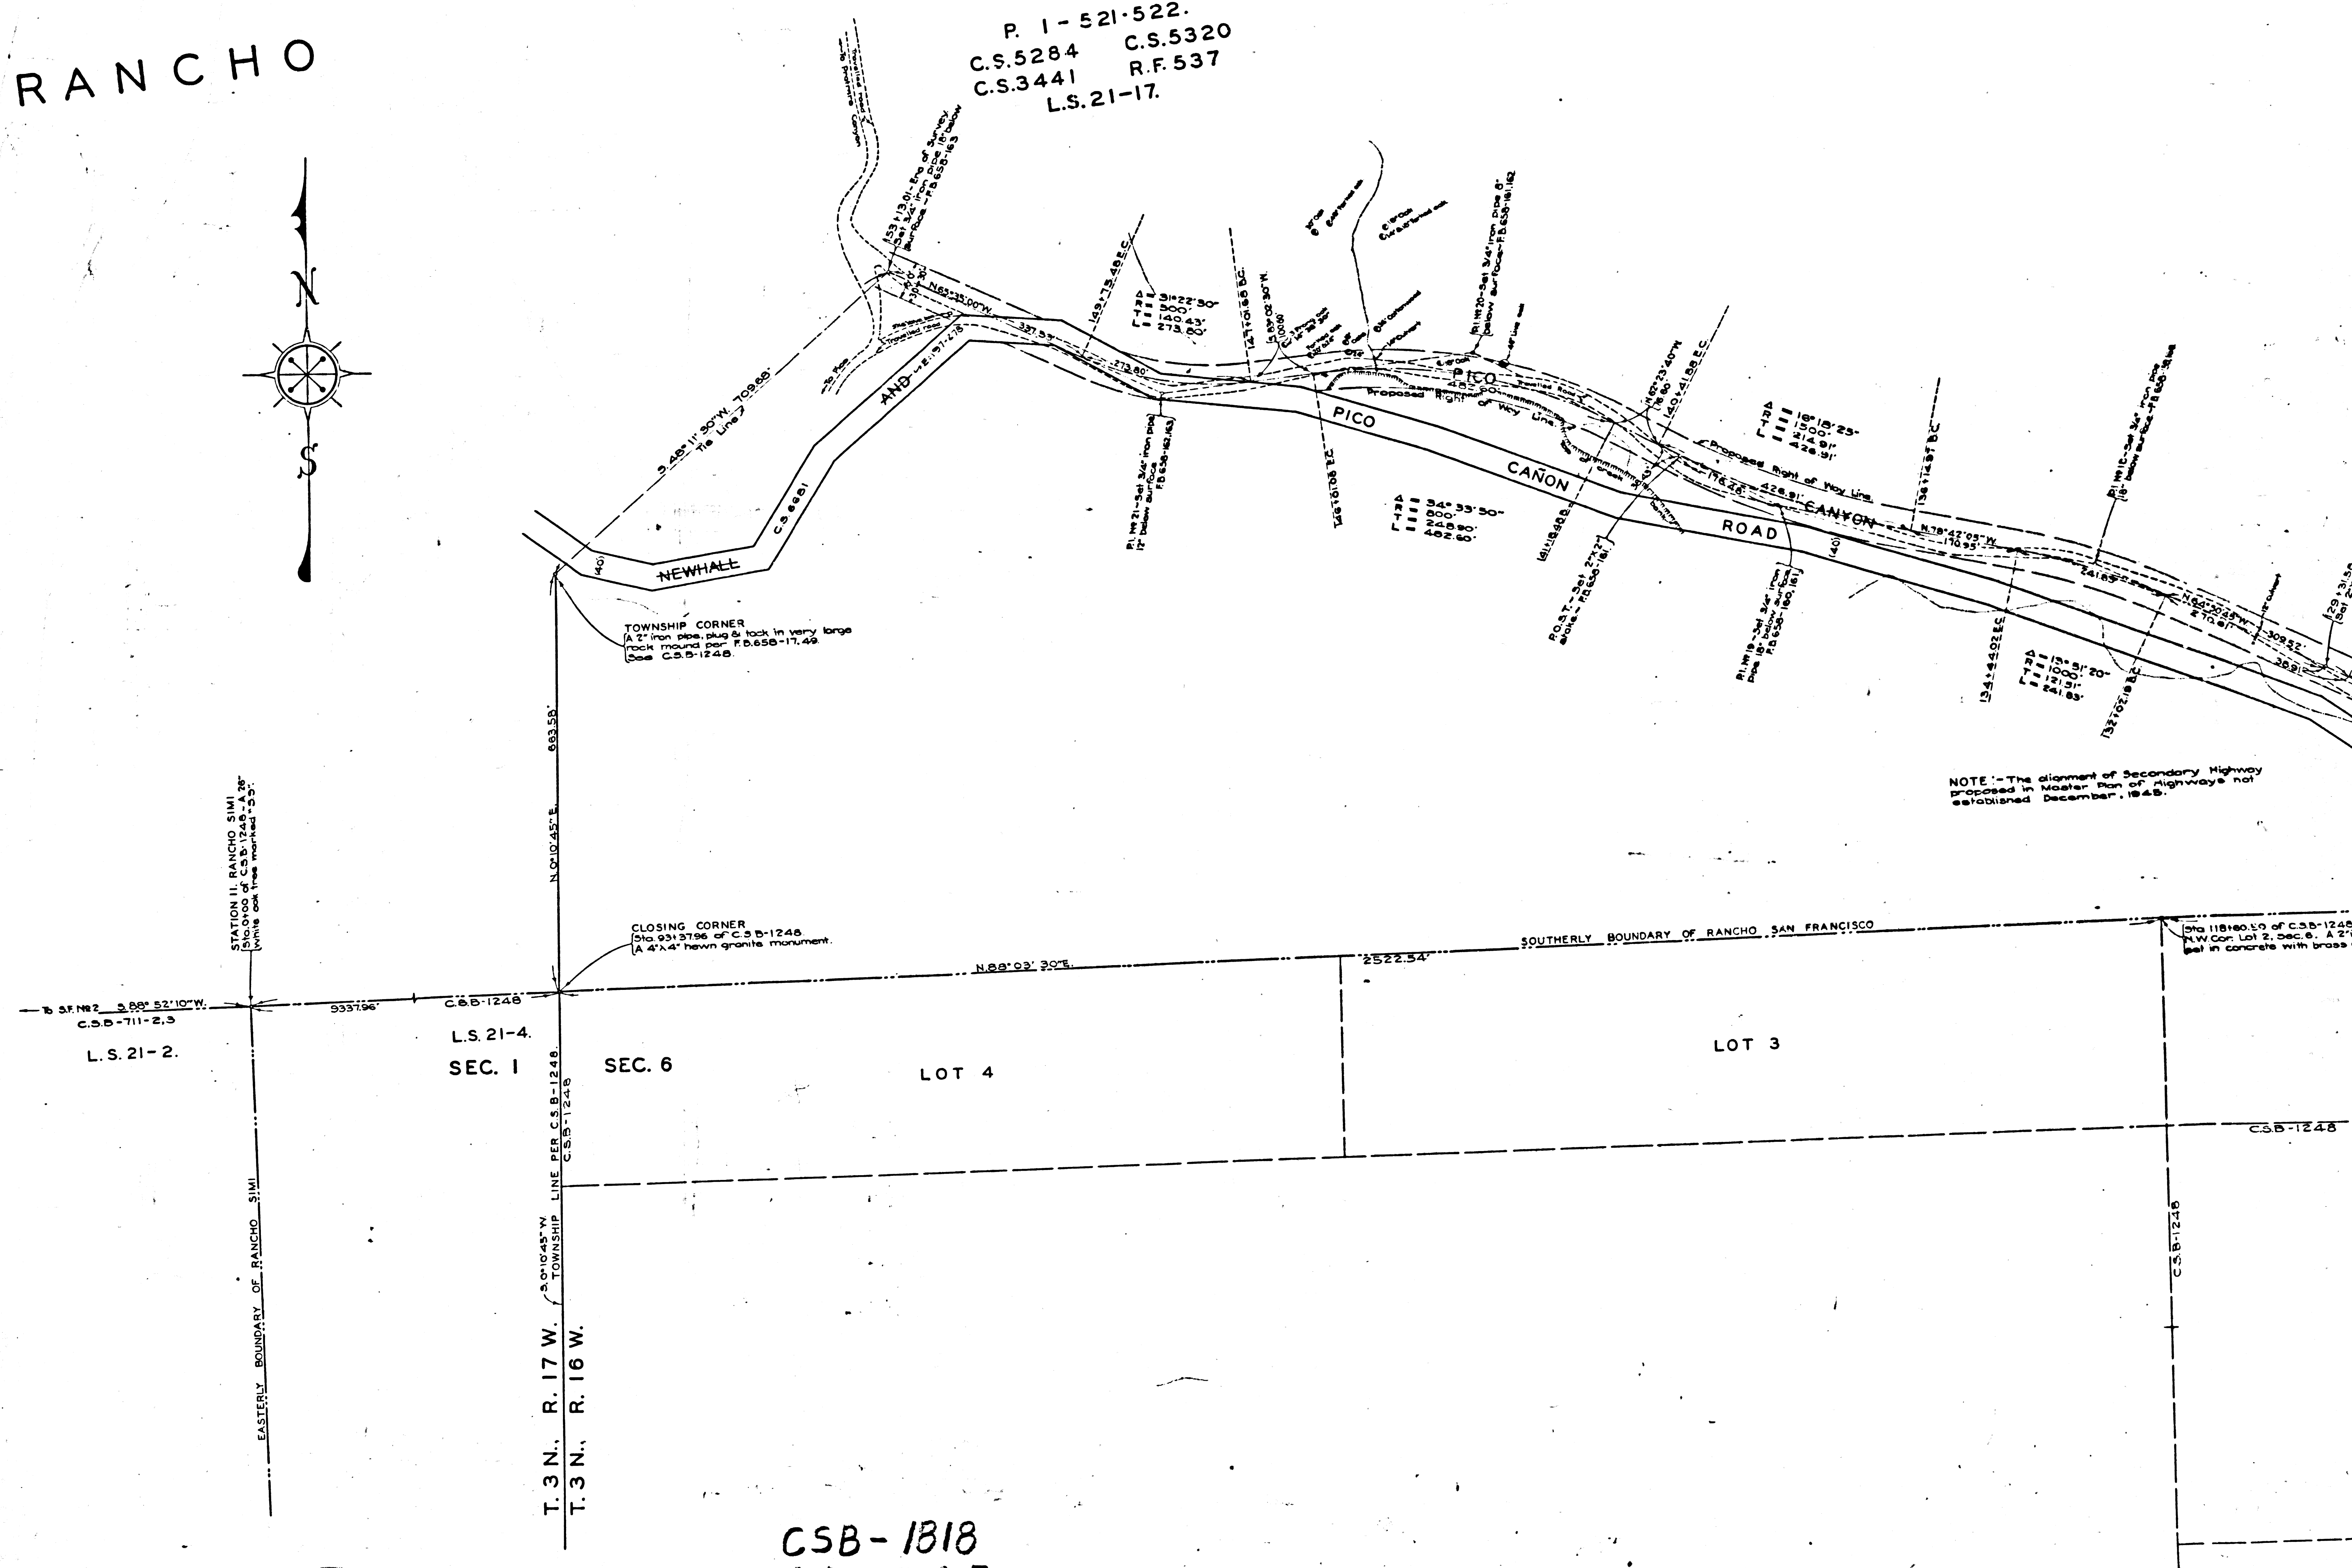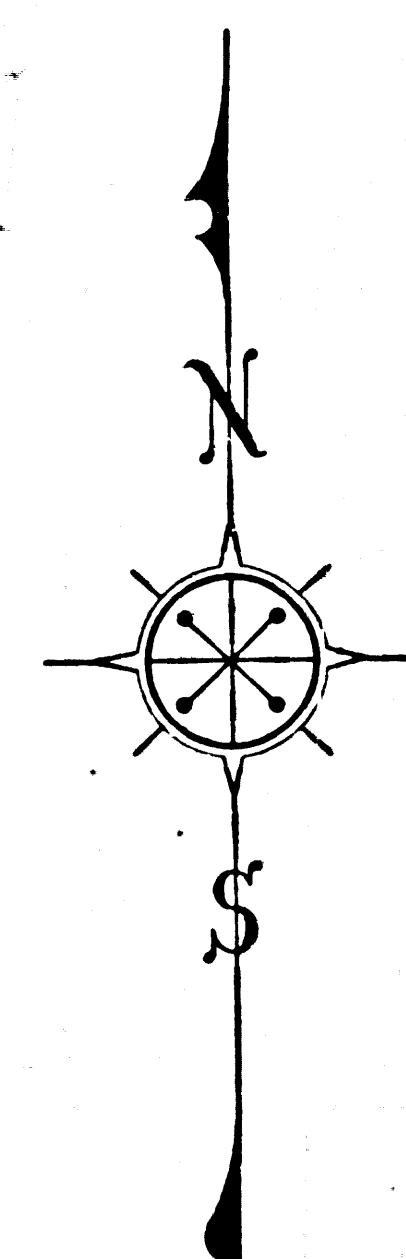

NOTE: - The diagram of Secondary Highway proposed in Master Plan of Highway not established December, 1945.

CSB-1818
A5 OF A5