


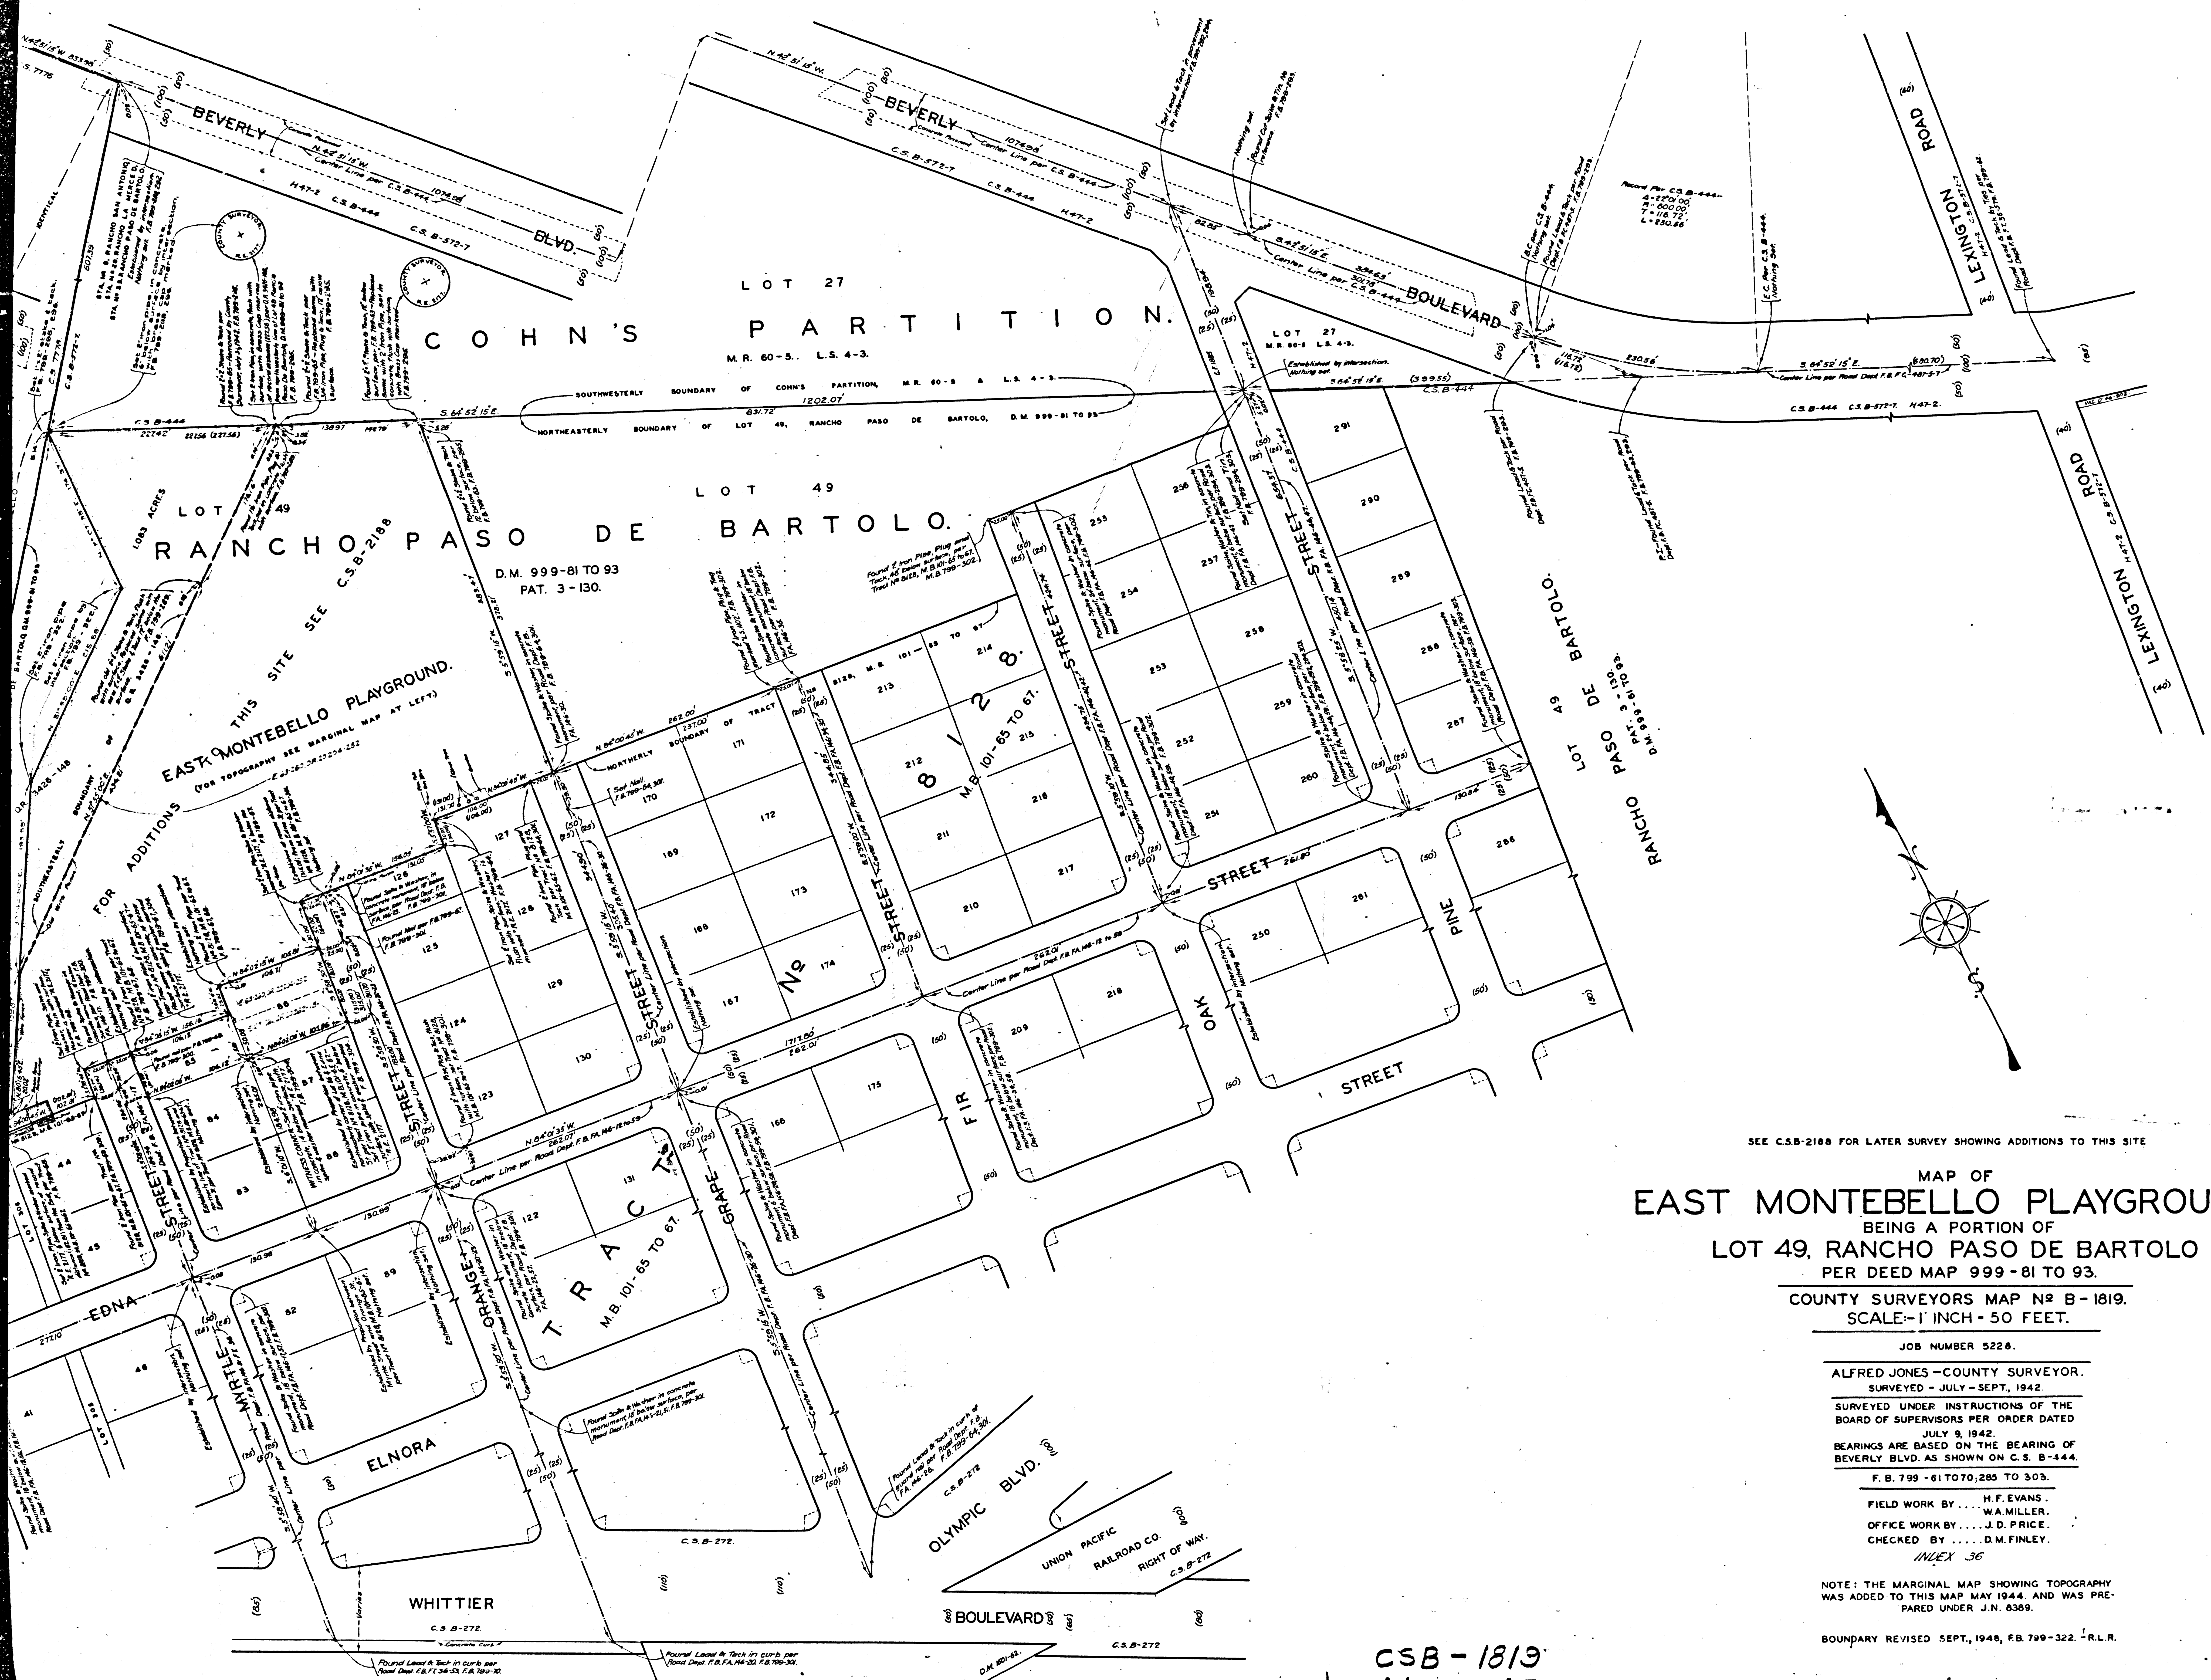

SEE C.S.B-2188 FOR LATER SURVEY SHOWING ADDITIONS TO THIS SITE

MAP OF
EAST MONTEBELLO PLAYGROUND
BEING A PORTION OF
LOT 49, RANCHO PASO DE BARTOLO
PER DEED MAP 999-81 TO 93.
COUNTY SURVEYORS MAP Nº B-1819.
SCALE-1" INCH = 50 FEET.

JOB NUMBER 5228.

ALFRED JONES-COUNTY SURVEYOR.
SURVEYED - JULY-SEPT, 1942.

SURVEYED UNDER INSTRUCTIONS OF THE
BOARD OF SUPERVISORS PER ORDER DATED
JULY 9, 1942.

BEARINGS ARE BASED ON THE BEARING OF
BEVERLY BLVD. AS SHOWN ON C.S. B-444.

F.B. 799-61 TO 70, 285 TO 303.


FIELD WORK BY... H.F. EVANS.
W.A. MILLER.
OFFICE WORK BY... J.D. PRICE.
CHECKED BY... D.M. FINLEY.

INDEX 36

NOTE: THE MARGINAL MAP SHOWING TOPOGRAPHY
WAS ADDED TO THIS MAP MAY 1944, AND WAS PRE-
PARED UNDER J.N. 8369.

BOUNDARY REVISED SEPT, 1945, F.B. 799-322. -R.L.R.

C.S.B-1819
A1 OF A3

 

MARGINAL MAP
SHOWING
TOPOGRAPHY

SCALE: 1 INCH= 20 FT.

FIELD WORK BY... C.V. CRUMLEY
OFFICE WORK BY... J.A. LYON
CHECKED BY... L.K. FREEMAN
PLANE TABLE SHEETS G-244,G-245

DATUM - MEAN SEA LEVEL
ELEVATIONS SHOWN HEREON ARE BASED ON THE
DATUM OF L.A. CO. ROAD DEPT. S.M. 3A (S.O. 284-2)

NOTE: THIS MARGINAL MAP SHOWING TOPOGRAPHY
WAS ADDED MAY 1944. AND WAS PREPARED UNDER
J.N. 8389.

Revised June 4, 1948 (Location of Open Ditch added) - H.M. Higgins
BOUNDARY REVISED SEPT., 1948, FB 799-322 - R.L.R.
UNDERGROUND ADDED NOVEMBER, 1948. J.B.M.
FOR LATER TOPOGRAPHIC SURVEY SHOWING ADDITIONS
SEE C.S.B-2195

CSB-1819
A2 OF A3



CSB-1819
A3 OF A3