


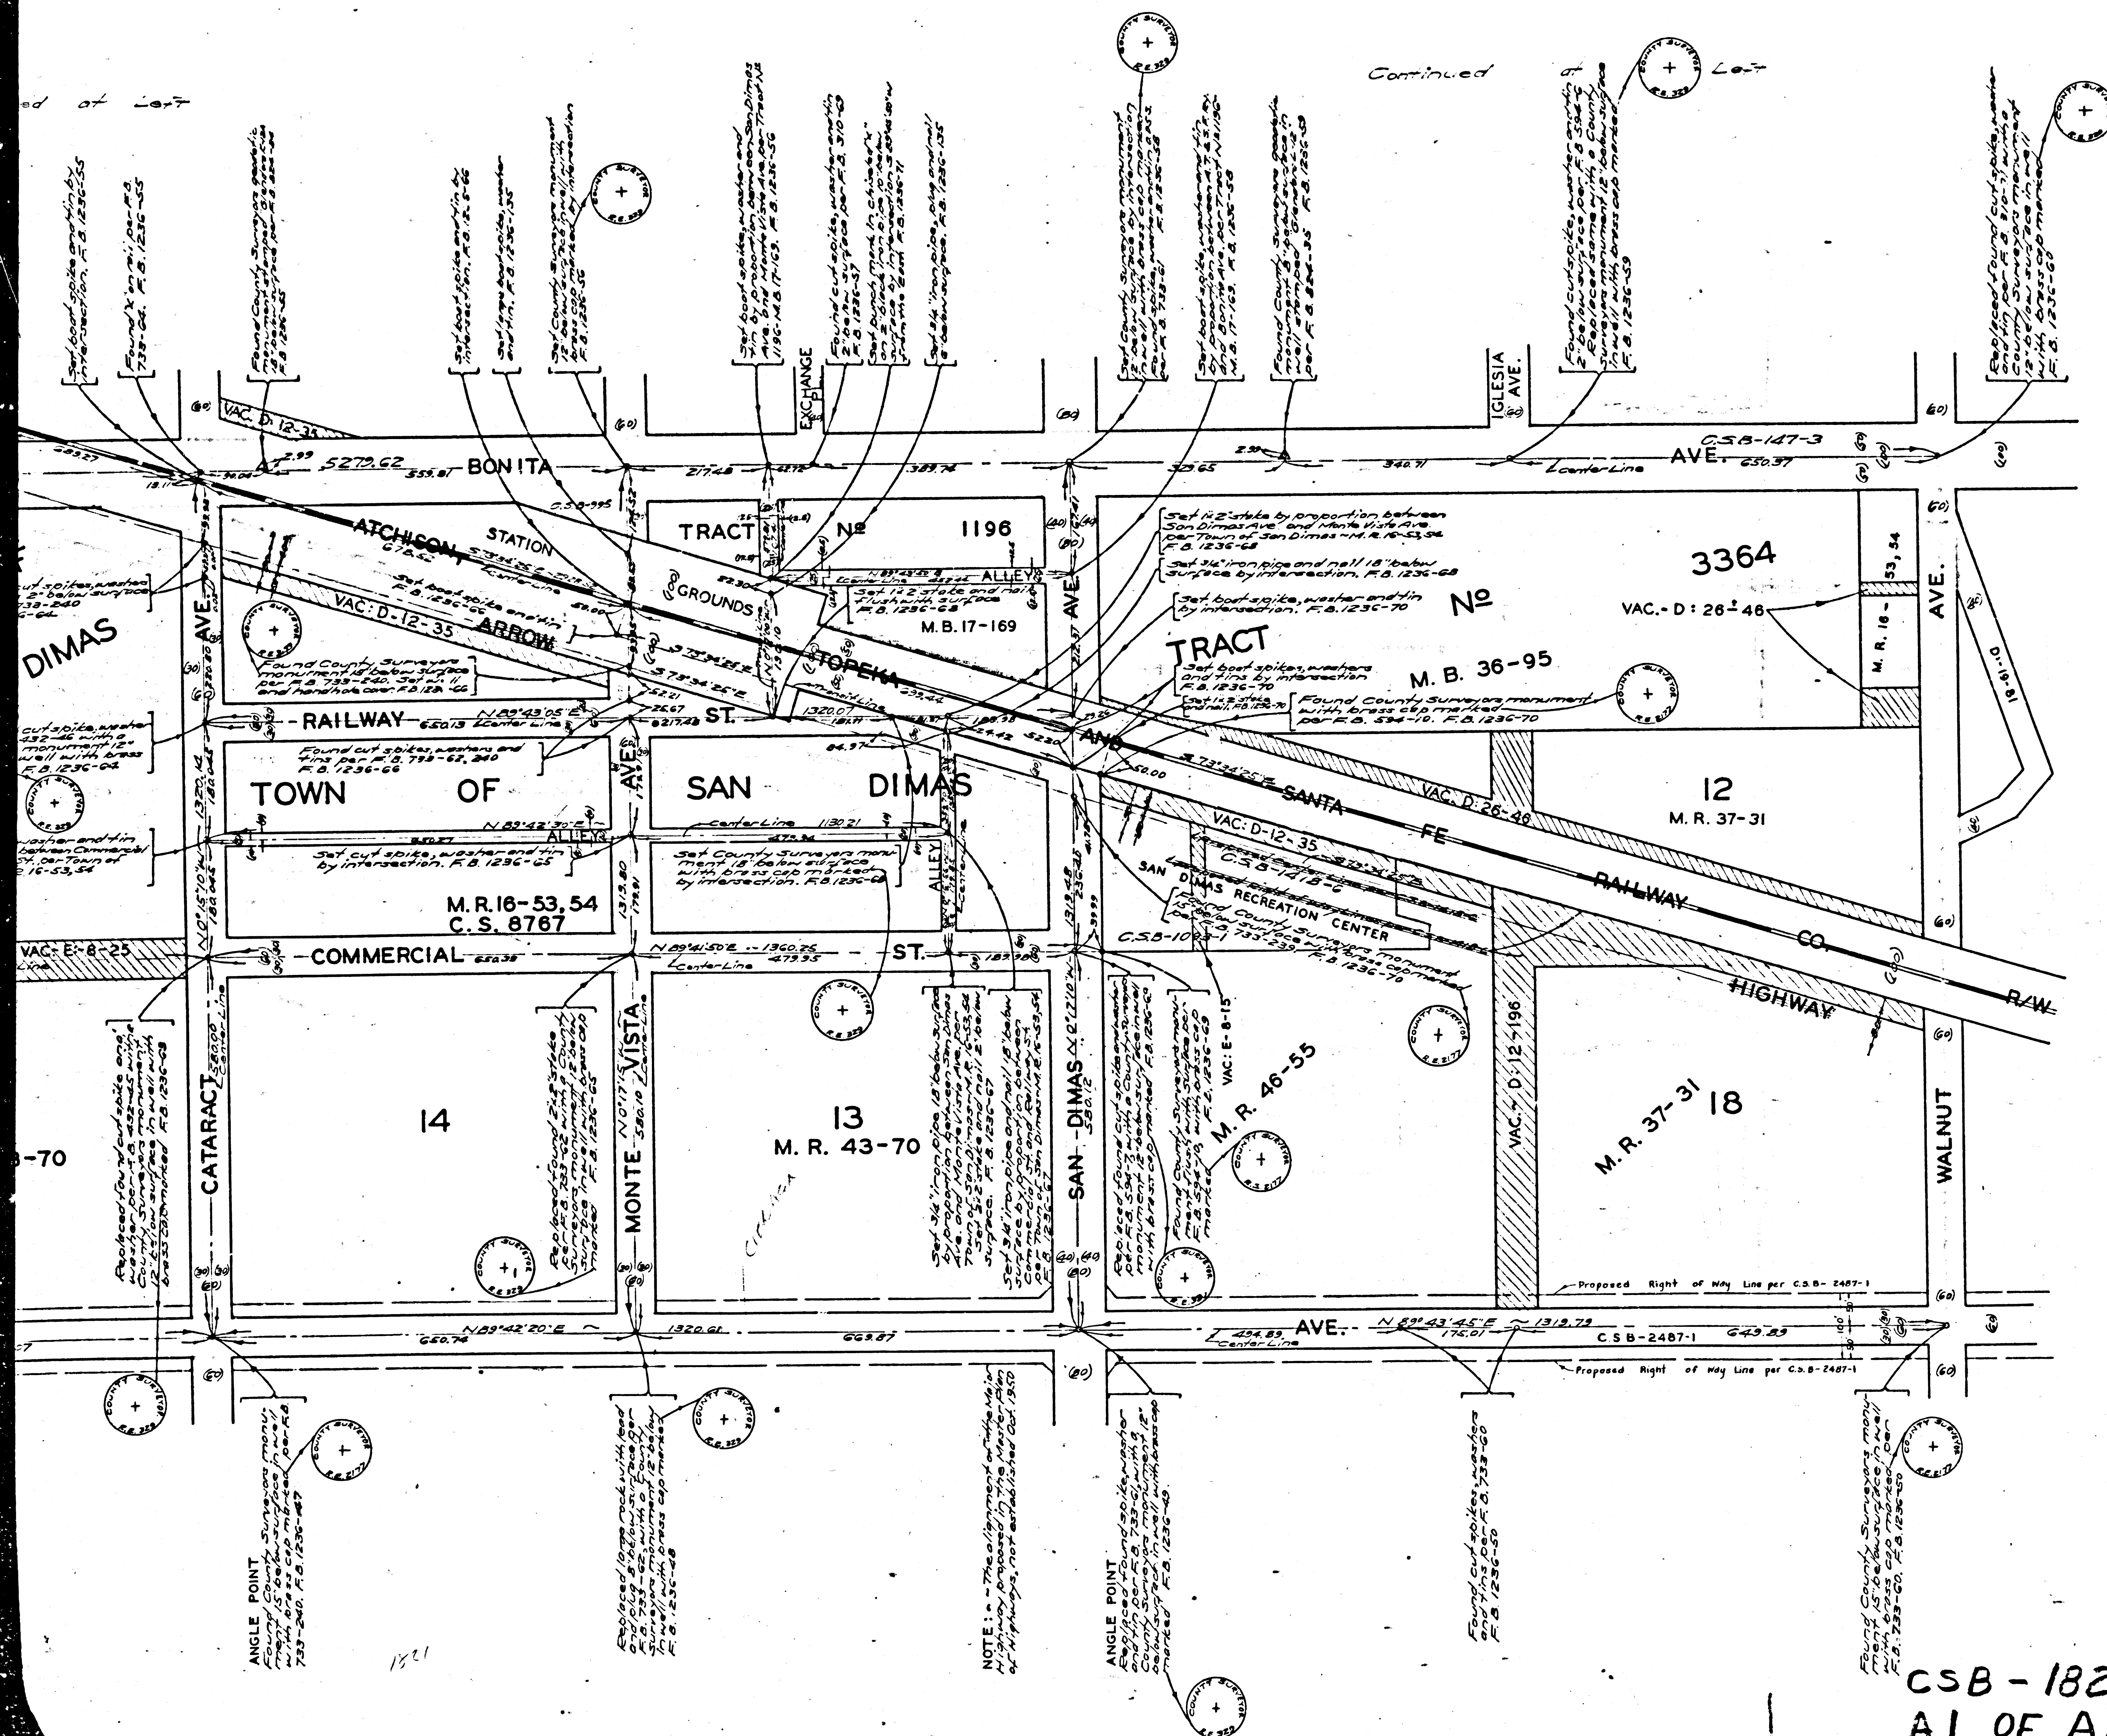

COUNTY OF LOS ANGELES
MAP OF
STREETS IN THE SAN DIMAS
SANITARY SEWER DISTRICT

COUNTY SURVEYORS MAP NO. B-1821
SCALE: 1 INCH = 100 FT.

JOB NUMBER 8351

C.E. ARNOLD - COUNTY SURVEYOR
SURVEYED - NOV. 1946 - A.J.G. 1947

SURVEYED UNDER INSTRUCTIONS OF THE
BOARD OF SUPERVISORS PER ORDER DATED
FEB. 26, 1947


BEARINGS ARE BASED ON THE CALIFORNIA
COORDINATE SYSTEM, ZONE 7, PER CHAPTER
1307, STATUTES 1947. SEE C.S. 9423

F.B. 1236-5-257

FIELD WORK BY H.F. NAUMANN
OFFICE WORK BY C.W. COX
CHECKED BY A.A. ROESER

NOTE: THIS SURVEY MADE TO ESTABLISH CENTER LINES
ON THE STREETS IN THIS AREA PRELIMINARY TO
CONSTRUCTION OF SEWERS IN THE SAN DIMAS
SANITARY SEWER DISTRICT. (C.I. JOB NO. 1175)

Revised August, 1955... G.D. Bailey

 

Replaced found 20' pole and marker
per C.S. 2487, F.B. 1235-133
County Surveyors Monument 12 below
to 20' pole in well with brass cap marked
F.B. 1235-133

LOTS
M.R. 22-21-23



1
M.R. 37-31




TR. N° 10345
M.B. 160-17, 18

CSB-1821
AZ OF A4

