

COUNTY OF LOS ANGELES
MAP OF
STREETS IN THE THORSON AVENUE AND
WILLIAMS AVENUE SANITARY SEWER DISTRICTS

COUNTY SURVEYORS MAP NO B-1822
SCALE 1 INCH = 100 FT.

JOB NUMBER 6351

C.E. ARNOLD - COUNTY SURVEYOR
SURVEYED - OCT. 1941 AND MAR.-MAY 1942
SURVEYED UNDER INSTRUCTIONS OF THE
BOARD OF SUPERVISORS PER ORDER DATED
FEB. 26, 1946

BEARINGS ARE BASED ON THE BEARING OF
COMPTON BLVD. AS SHOWN ON C.S.B-1842-6


F.B. 630-183, 202&210
F.B. 604-145, 210
F.B. 1170-34-36, 153
F.B. 1130-230-237


S.E. BUTLER
FIELD WORK BY W.A. MILLER
L.S. HAMMOND
O.E. SWINSON
C.W. COX
CHECKED BY D.M. FINLEY

NOTE: - THIS SURVEY MADE TO ESTABLISH CENTER LINES OF THE STREETS
IN THIS AREA PRELIMINARY TO THE CONSTRUCTION OF SEWERS
IN THE THORSON AVE. AND WILLIAMS AVE. SANITARY SEWER
DISTRICTS, C.I. JOB NO 1086 AND C.I. JOB NO 1073 RESPECTIVELY.

THIS MAP FILED FEB. 1952
WILLIAM J. FOX - COUNTY SURVEYOR
INDEX 32

CSB - 1822
A1 OF A2

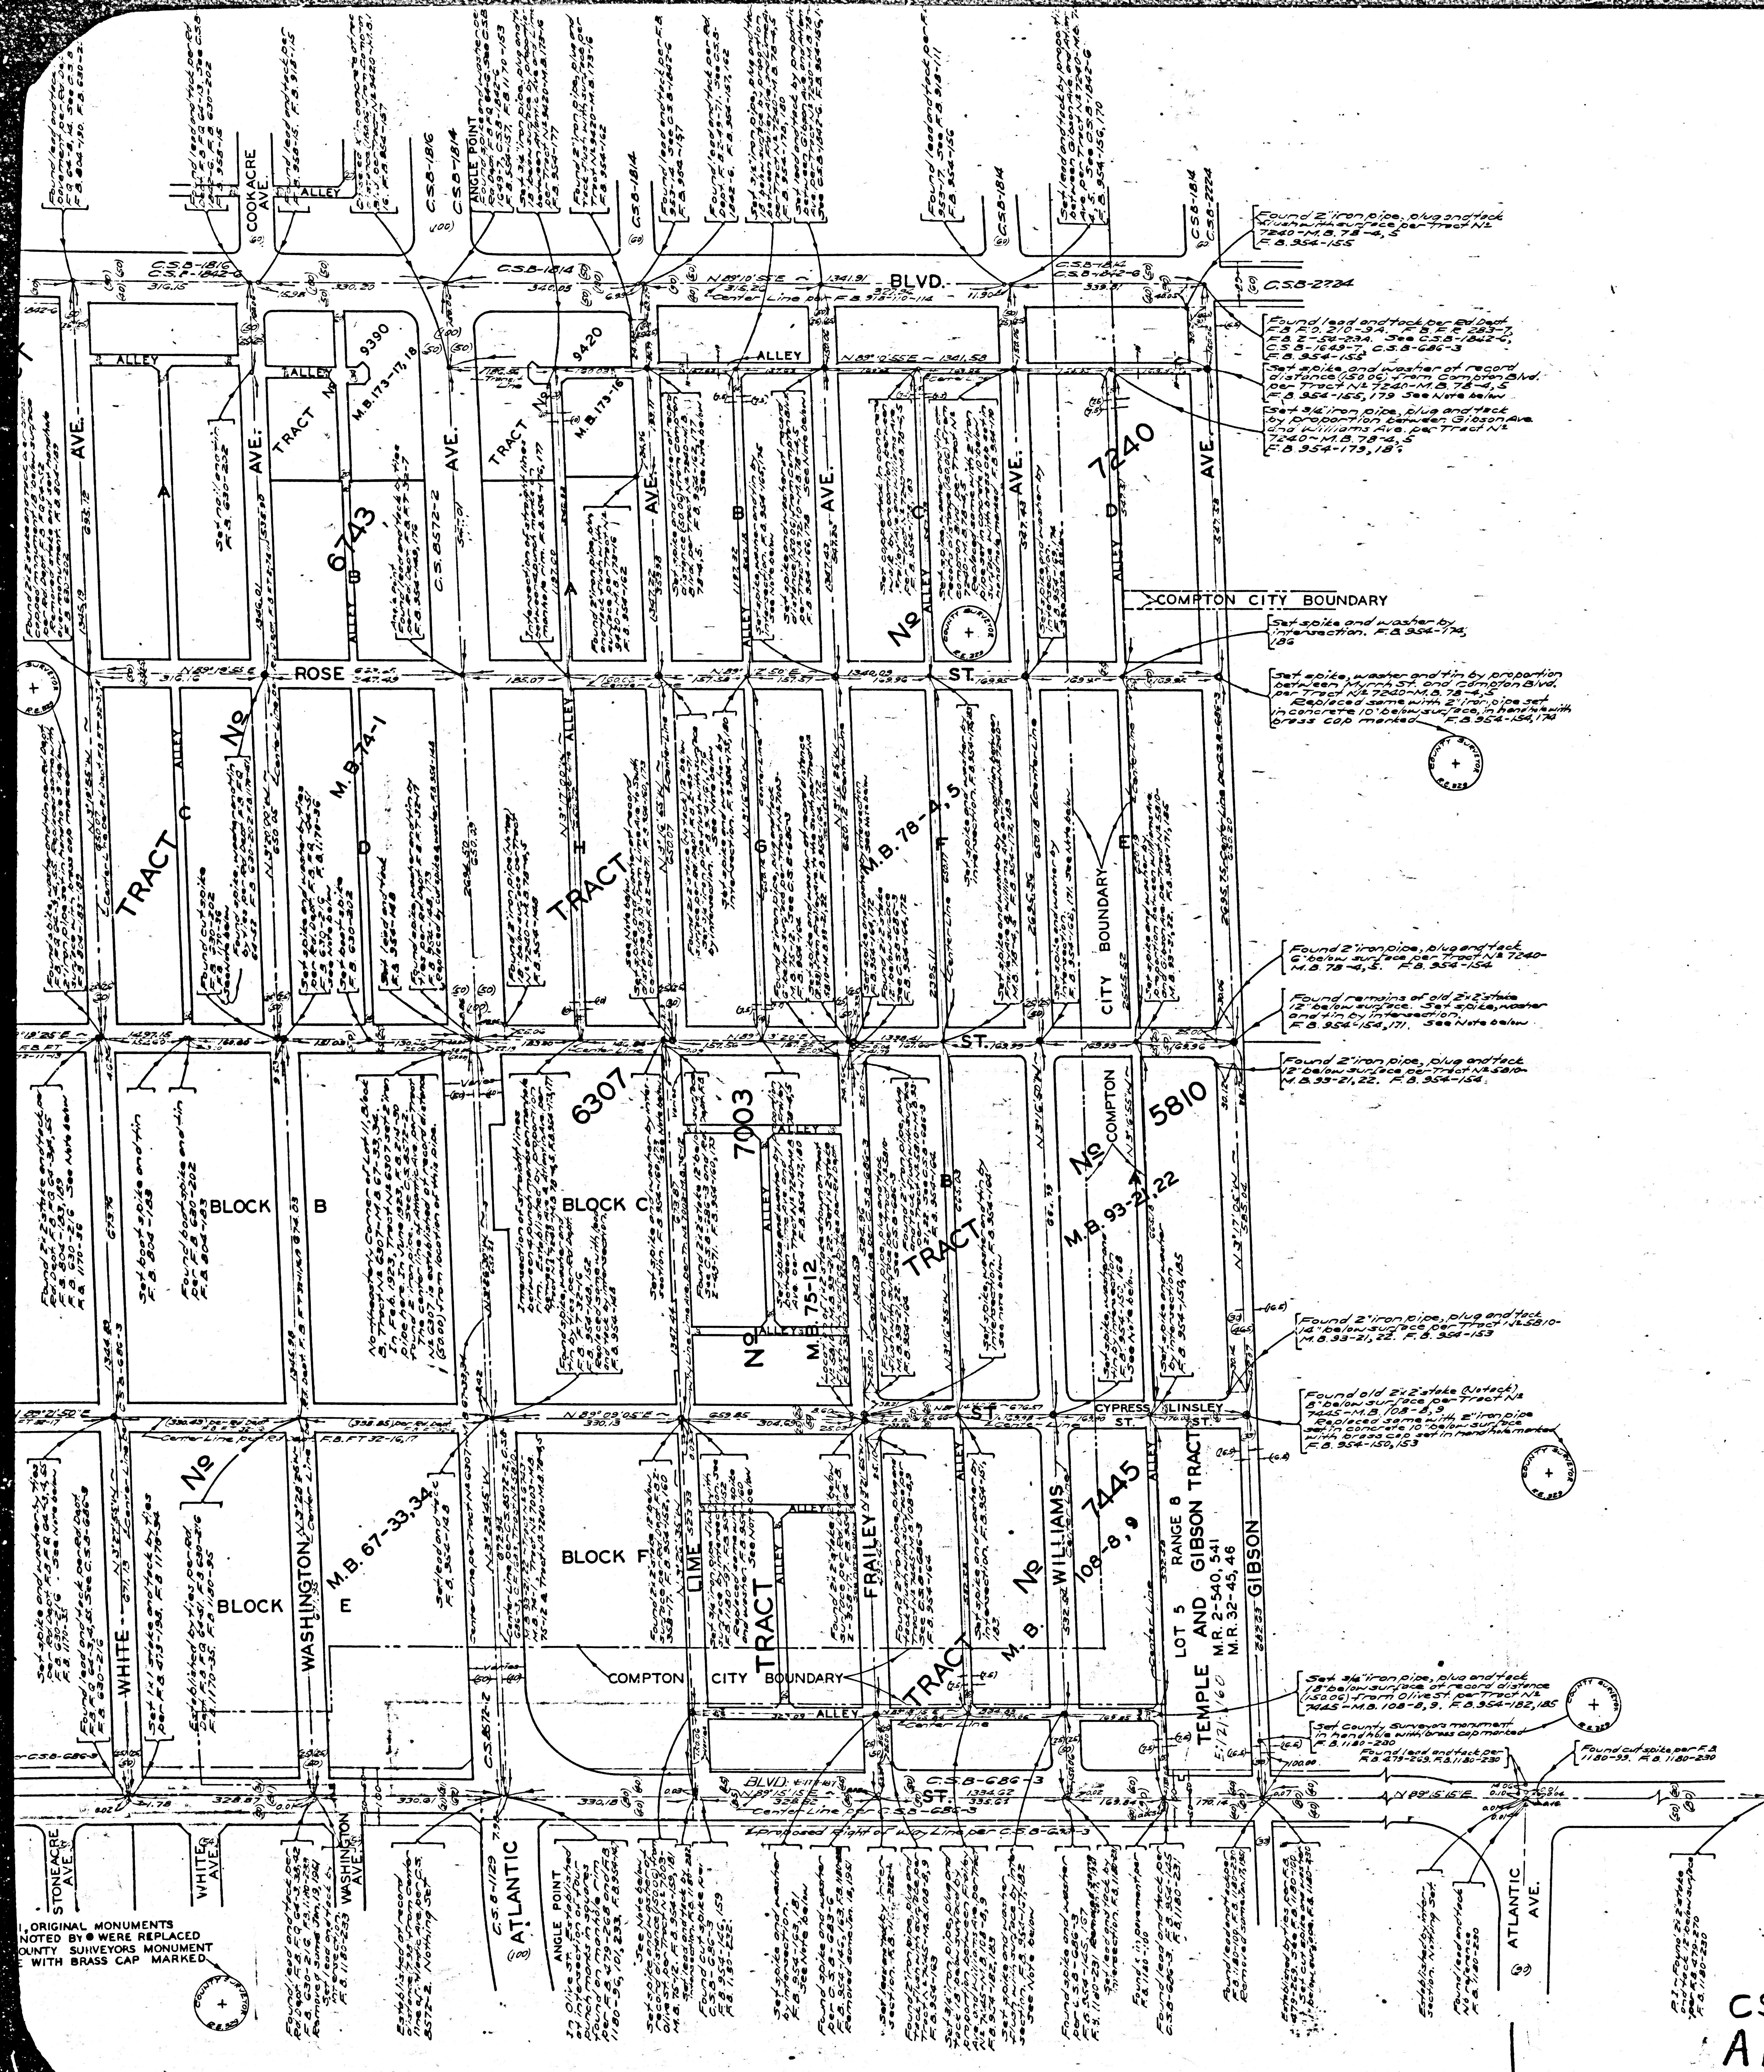

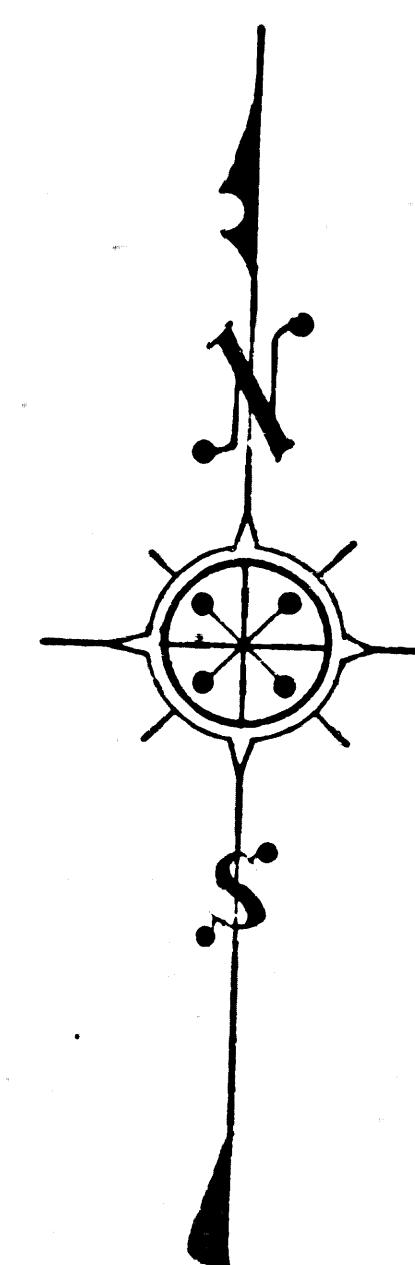

Map showing survey tracts and boundaries. Key features include:

- TRACTS:** HOLLY AVE., MYRRH, LAUREL, LOCUST 5729, THORSON 7059, HARRIS 77-91, TEMPLE AND GIBSON TRACT, BLOCK A, BLOCK B, BLOCK C, BLOCK D, WHITE AVE., WASHINGTON, ATLANTIC, FRAILEY ALLEY.
- LOTS:** LOT 5 RANGE 6, M.R. 32-45, 46, M.R. 2-540, 541, M.R. 32-45, 46, M.B. 306-1/2, 1/3, M.B. 83-69, 70.
- STREETS:** HOLLY AVE., MYRRH, LAUREL, LOCUST 5729, THORSON 7059, HARRIS 77-91, TEMPLE AND GIBSON TRACT, BLOCK A, BLOCK B, BLOCK C, BLOCK D, WHITE AVE., WASHINGTON, ATLANTIC, FRAILEY ALLEY.
- BOUNDARIES:** COMPTON CITY BOUNDARY, STONECRE AVE., ST., BLVD.
- NOTES:** IN JAN. & FEB. 1951, ORIGINAL MONUMENTS AT LOCATIONS DENOTED BY ♦ WERE REPLACED BY A STANDARD COUNTY SURVEYOR'S MONUMENT SET IN HANDHOLE WITH BRASS CAP MARKED.