


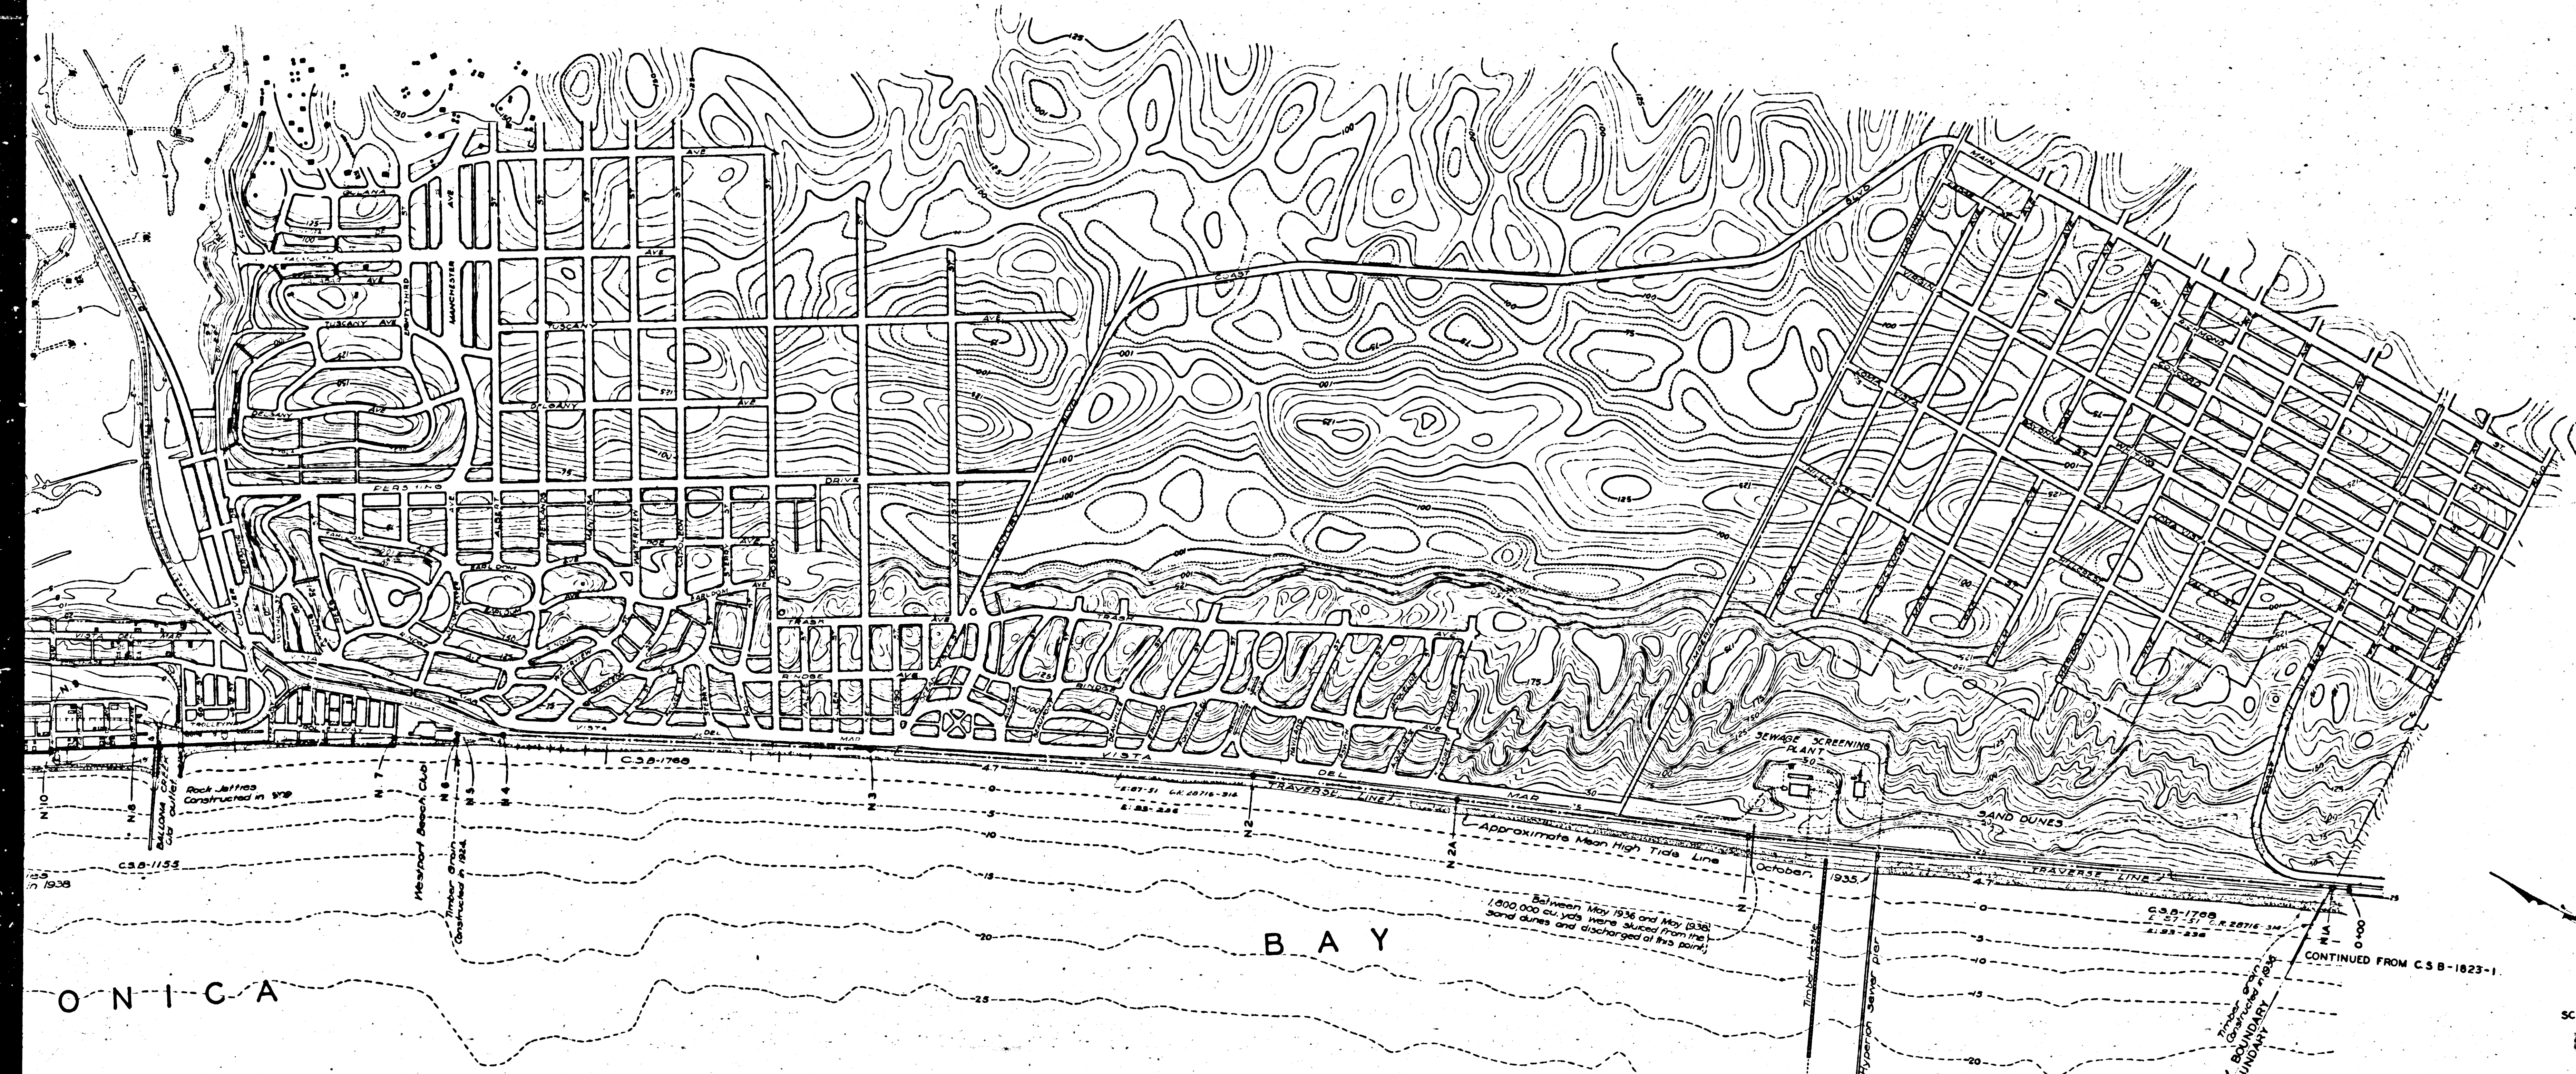


MAP OF
SANTA MONICA BAY AND ADJACENT UPLAND
FROM
TOPANGA CANYON
TO
FLAT ROCK POINT
SHOWING TOPOGRAPHY, HYDROGRAPHY AND TRAVERSE LINE.


FIELD BOOK REFERENCES
Traverse Line (Angular & Linear Measurements):
L. A. City Engr. F.B. 17713-1 to 9 (C.S. 18076-71 to 108)
L. A. City Engr. F.B. 17714-1 to 10 (C.S. 18076-71 to 109)
L. A. City Engr. F.B. 17715-1 to 11 (C.S. 18076-71 to 110)

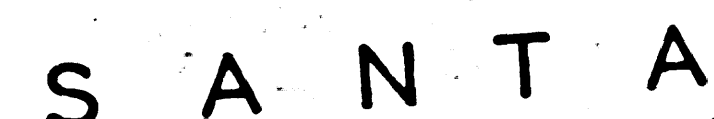

CSB-1823-2
A2 OF A2

MONUMENT		FIELD BOOK REFERENCES	FIELD BOOK STATION	ADJUSTED STATION	GEOGRAPHIC POSITION NORTH AMERICAN 1973 DATUM LATITUDE LONGITUDE
NUMBER	TYPE				
