

BEACH SURVEY CONTROL LINE
STATION
SET BY
CITY ENGINEER
LOS ANGELES
1-22-1917

COUNTY SURVEYOR
P. E. 2177

SCALE: 1 INCH = 500 FT.

NEG. 580 SHT. 3

NOTE - Base of map prepared jointly by the Los Angeles City Bureau of Engineering and Los Angeles County Surveyors Department.

Topographic and Hydrographic contours on seaward side of fringing bar located in accordance with the Los Angeles County - Los Angeles City joint survey of 1933 and are based on mean lower low water datum.


This base of map is taken from U.S. Geological Survey maps and from other reliable sources and is based on mean sea level datum.

0.00 Mean sea level datum = 1.28 feet mean lower low water datum.

CSB-1823-3
A1 OF A2

COUNTY SURVEYORS MAP NO

STATION 2 TO 3 IN TIER 2

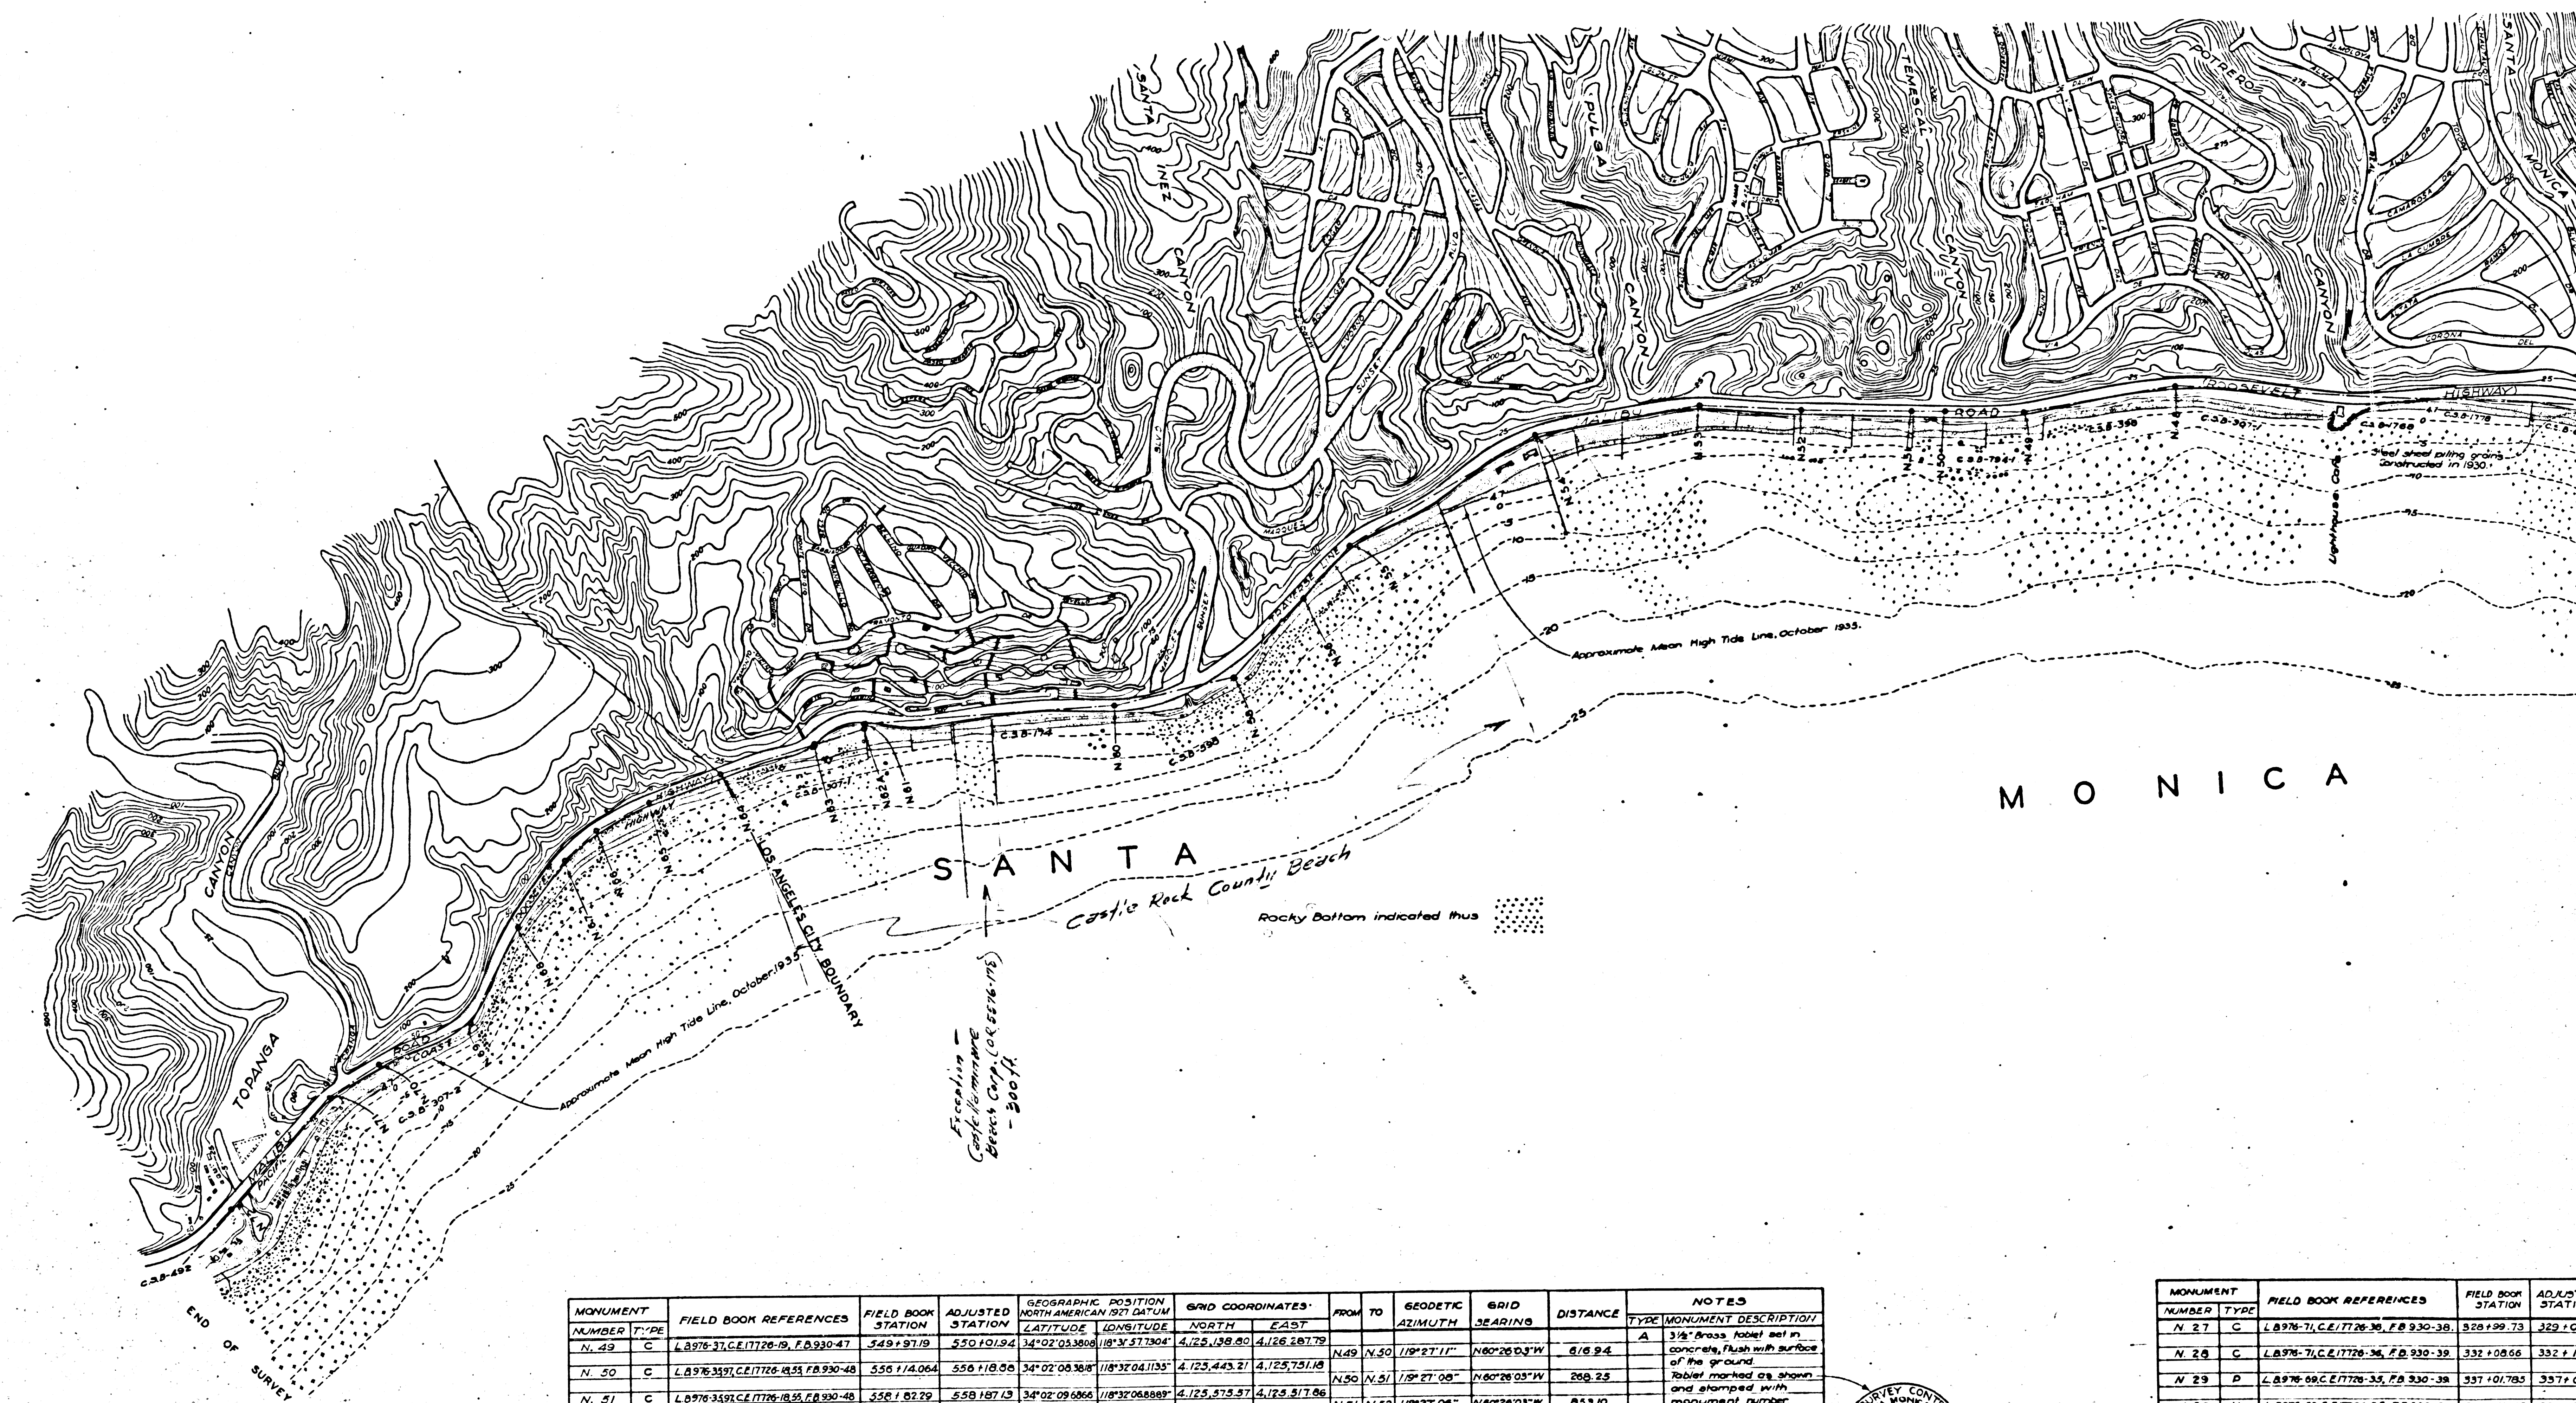

MONUMENT	FIELD BOOK REFERENCES	FIELD BOOK STATION	ADJUSTED STATION	GEODETIC POSITION	GRID COORDINATES	FROM	GEODETIC	GRID	DISTANCE	NOTES

STATION
SET BY
CITY ENGINEER
COUNTY ENGINEER
LOS ANGELES COUNTY

COUNTY SURVEYOR
J. E. 2177

MONUMENT	FIELD BOOK REFERENCES	FIELD BOOK STATION	ADJUSTED STATION

CSB-1823-3
A2 OF A2

SHEET NO. 3 OF 3 SHEETS
COUNTY SURVEYOR WBS NO. 11