
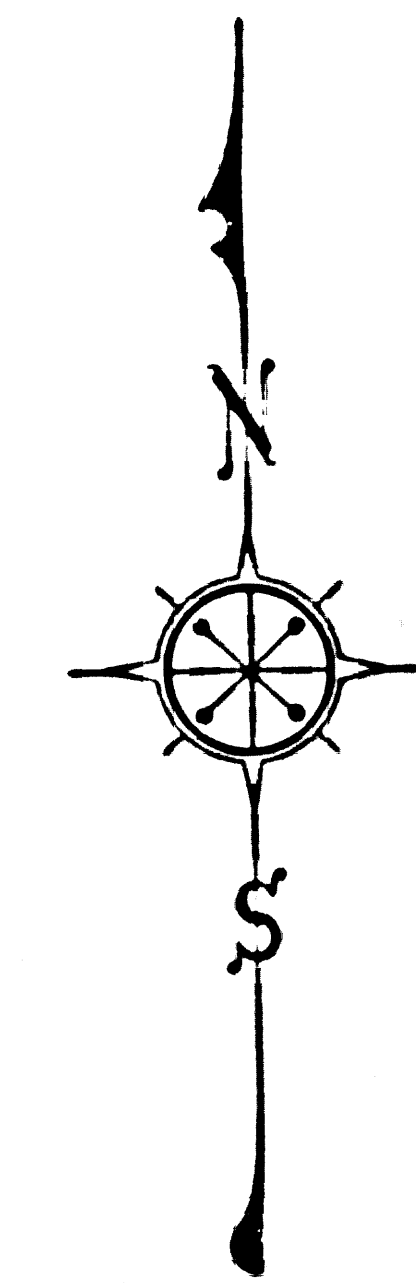


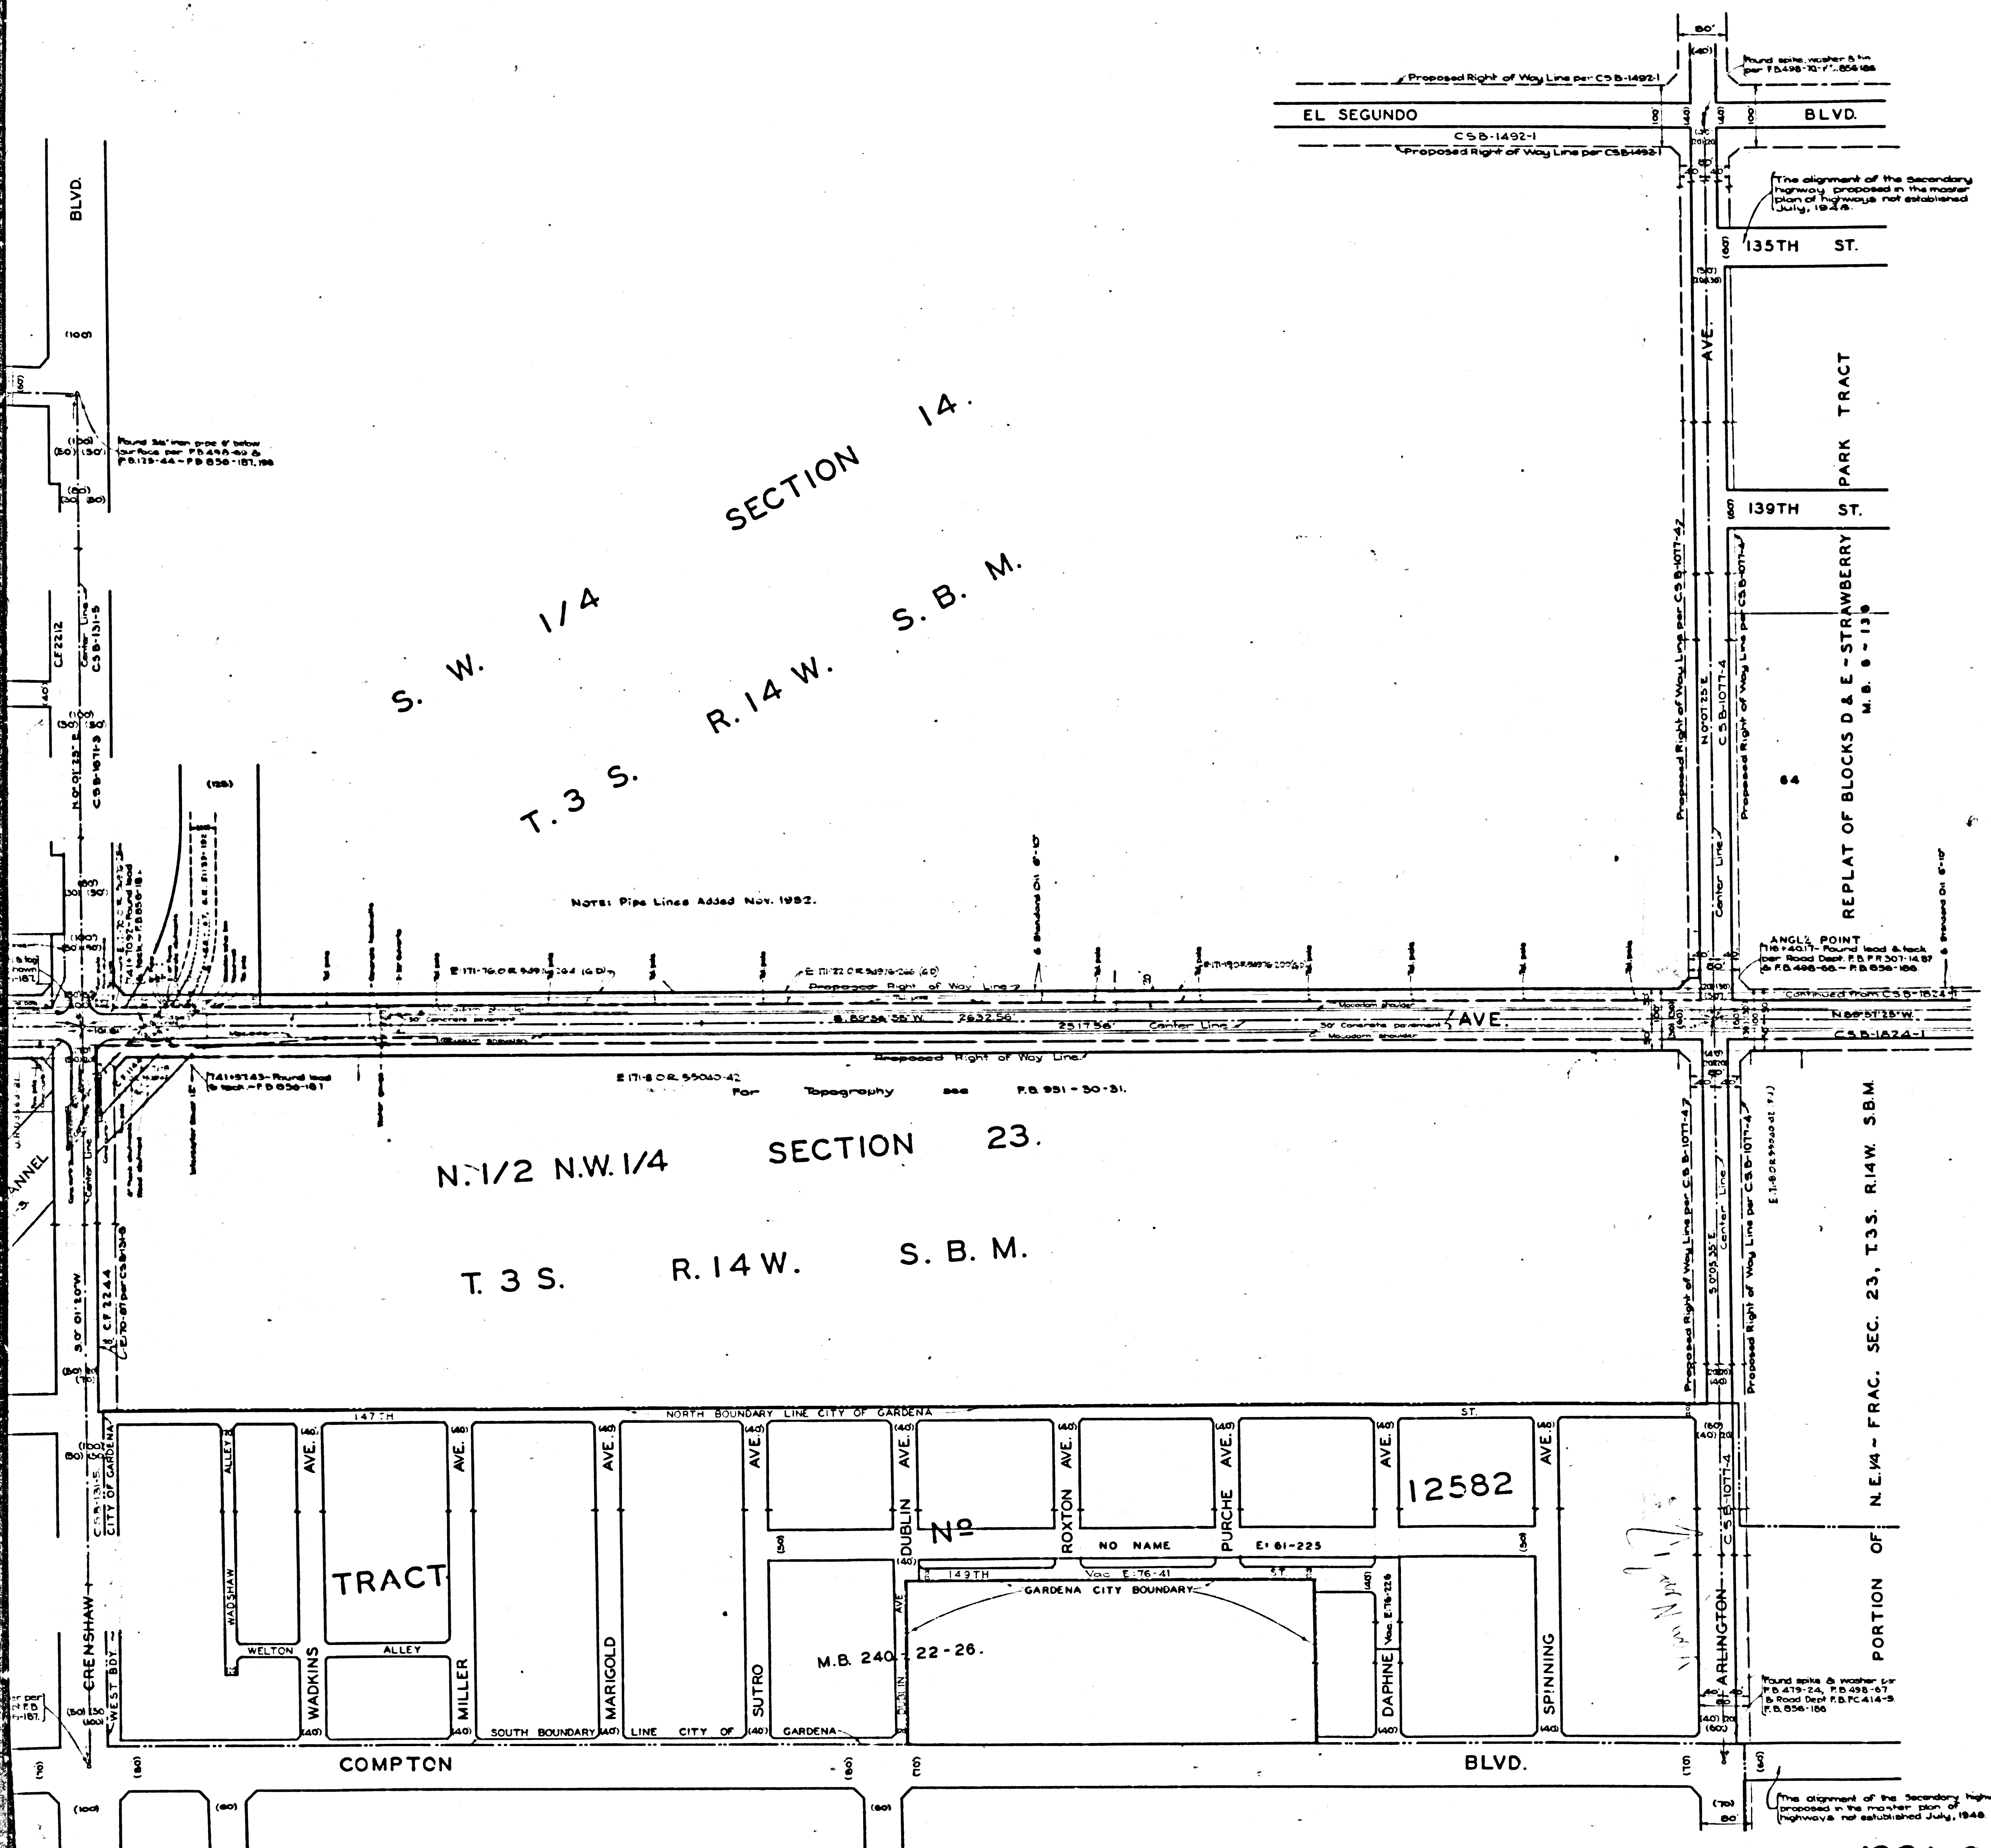

COUNTY OF LOS ANGELES
MAP OF
ROSECRANS AVENUE
FROM
FIGUEROA STREET
TO
THE STRAND

INDEX 25

COUNTY SURVEYORS MAP N°B-1824
SHEET N° 2 OF 4 SHEETS
SCALE: 1 INCH = 100 FT.

JOB NUMBER 8309.

ALFRED JONES - COUNTY SURVEYOR
SURVEYED SEPT. 1941-MARCH, 1942.

SURVEYED ON REQUEST OF THE REGIONAL
PLANNING COMMISSION UNDER RULE 21.
ORDINANCE 929 BY LETTER DATED JANUARY
2, 1941 AND AS AUTHORIZED BY THE BOARD
OF SUPERVISORS IN THEIR ORDER OF JUNE 1, 1938.

BEARINGS ARE BASED ON THE CALIFORNIA COORDINATE
SYSTEM, ZONE 7, PER CHAPTER 1307, STATUTES 1947, SEC. C. 59423.

F.B. 858-181-241 & F.B. 951-1-96.


FIELD WORK BY L. SHAMMOND
OFFICE WORK BY C. W. COX
CHECKED BY A. H. DREW

THIS MAP FILED AUGUST, 1948.
C. E. ARNOLD - COUNTY SURVEYOR

Pipe lines added Nov. 1952, T.M.I.
Revised Nov. 1955, C.E.J.
Revised June 1954, C.E.J.


CSB-1824-2
A1 OF A4

SECTION 22.
R. 14 W.
S. B. M.

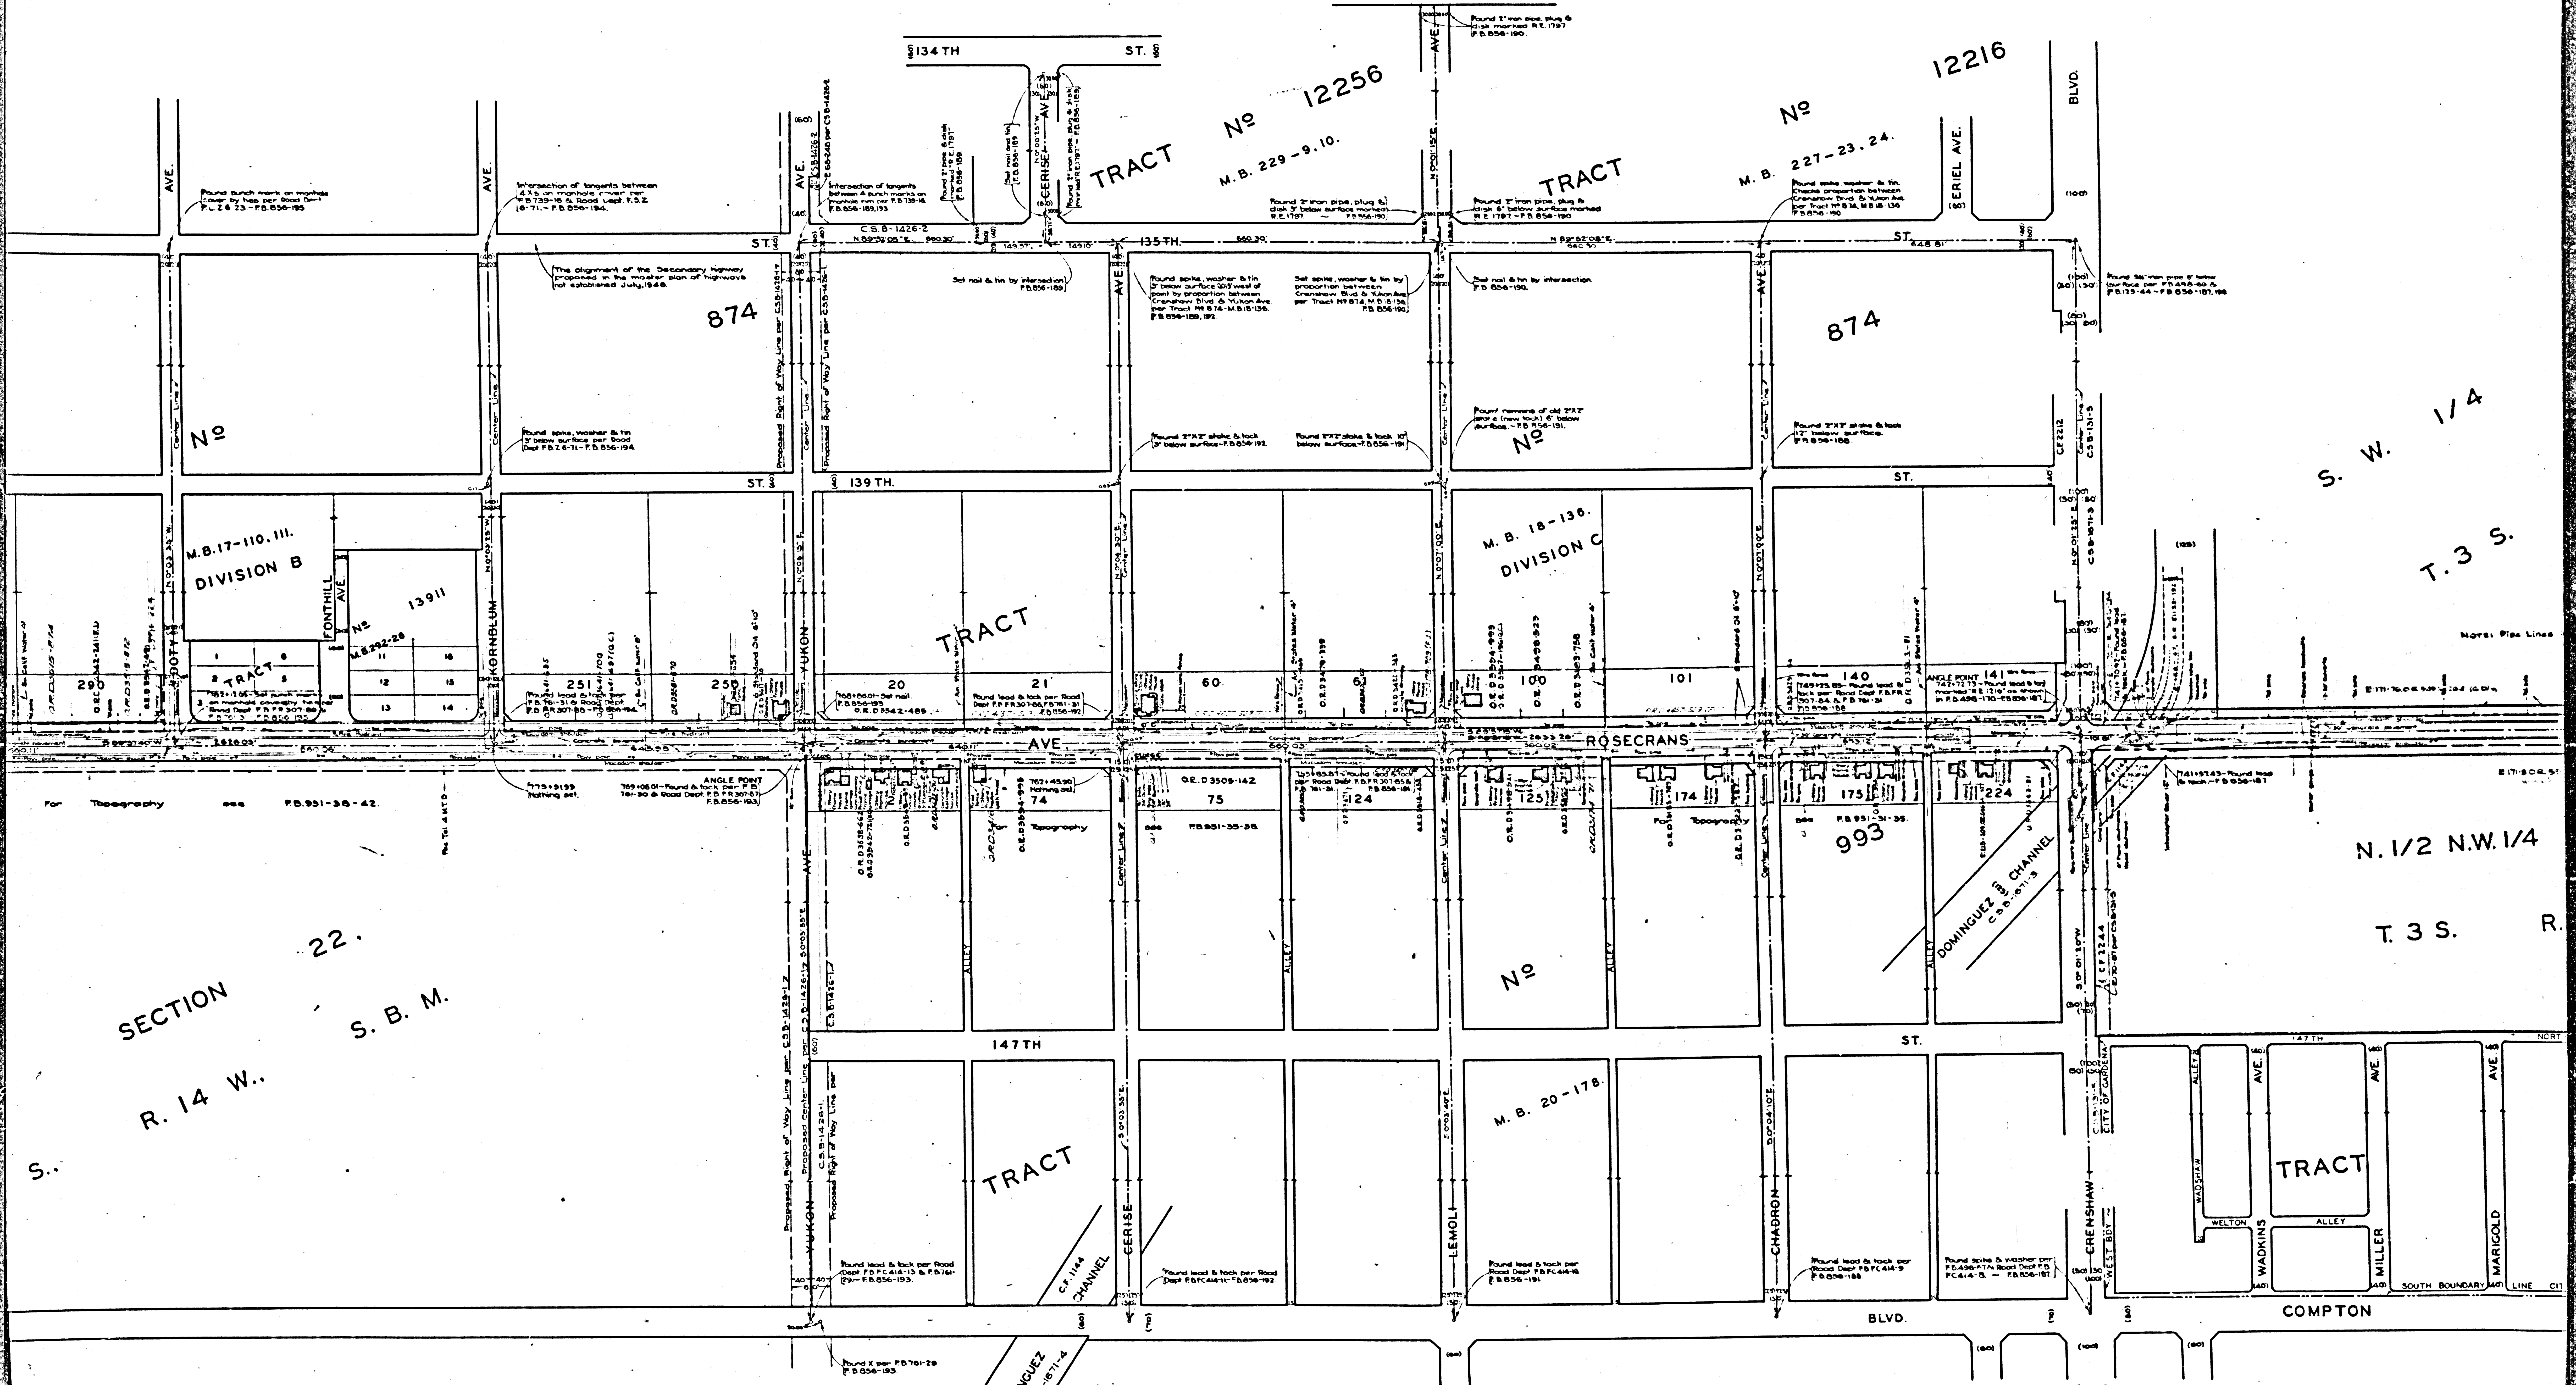

CSB-1824-2
A2 OF A4

CSB-1824-2
A4 OF A4

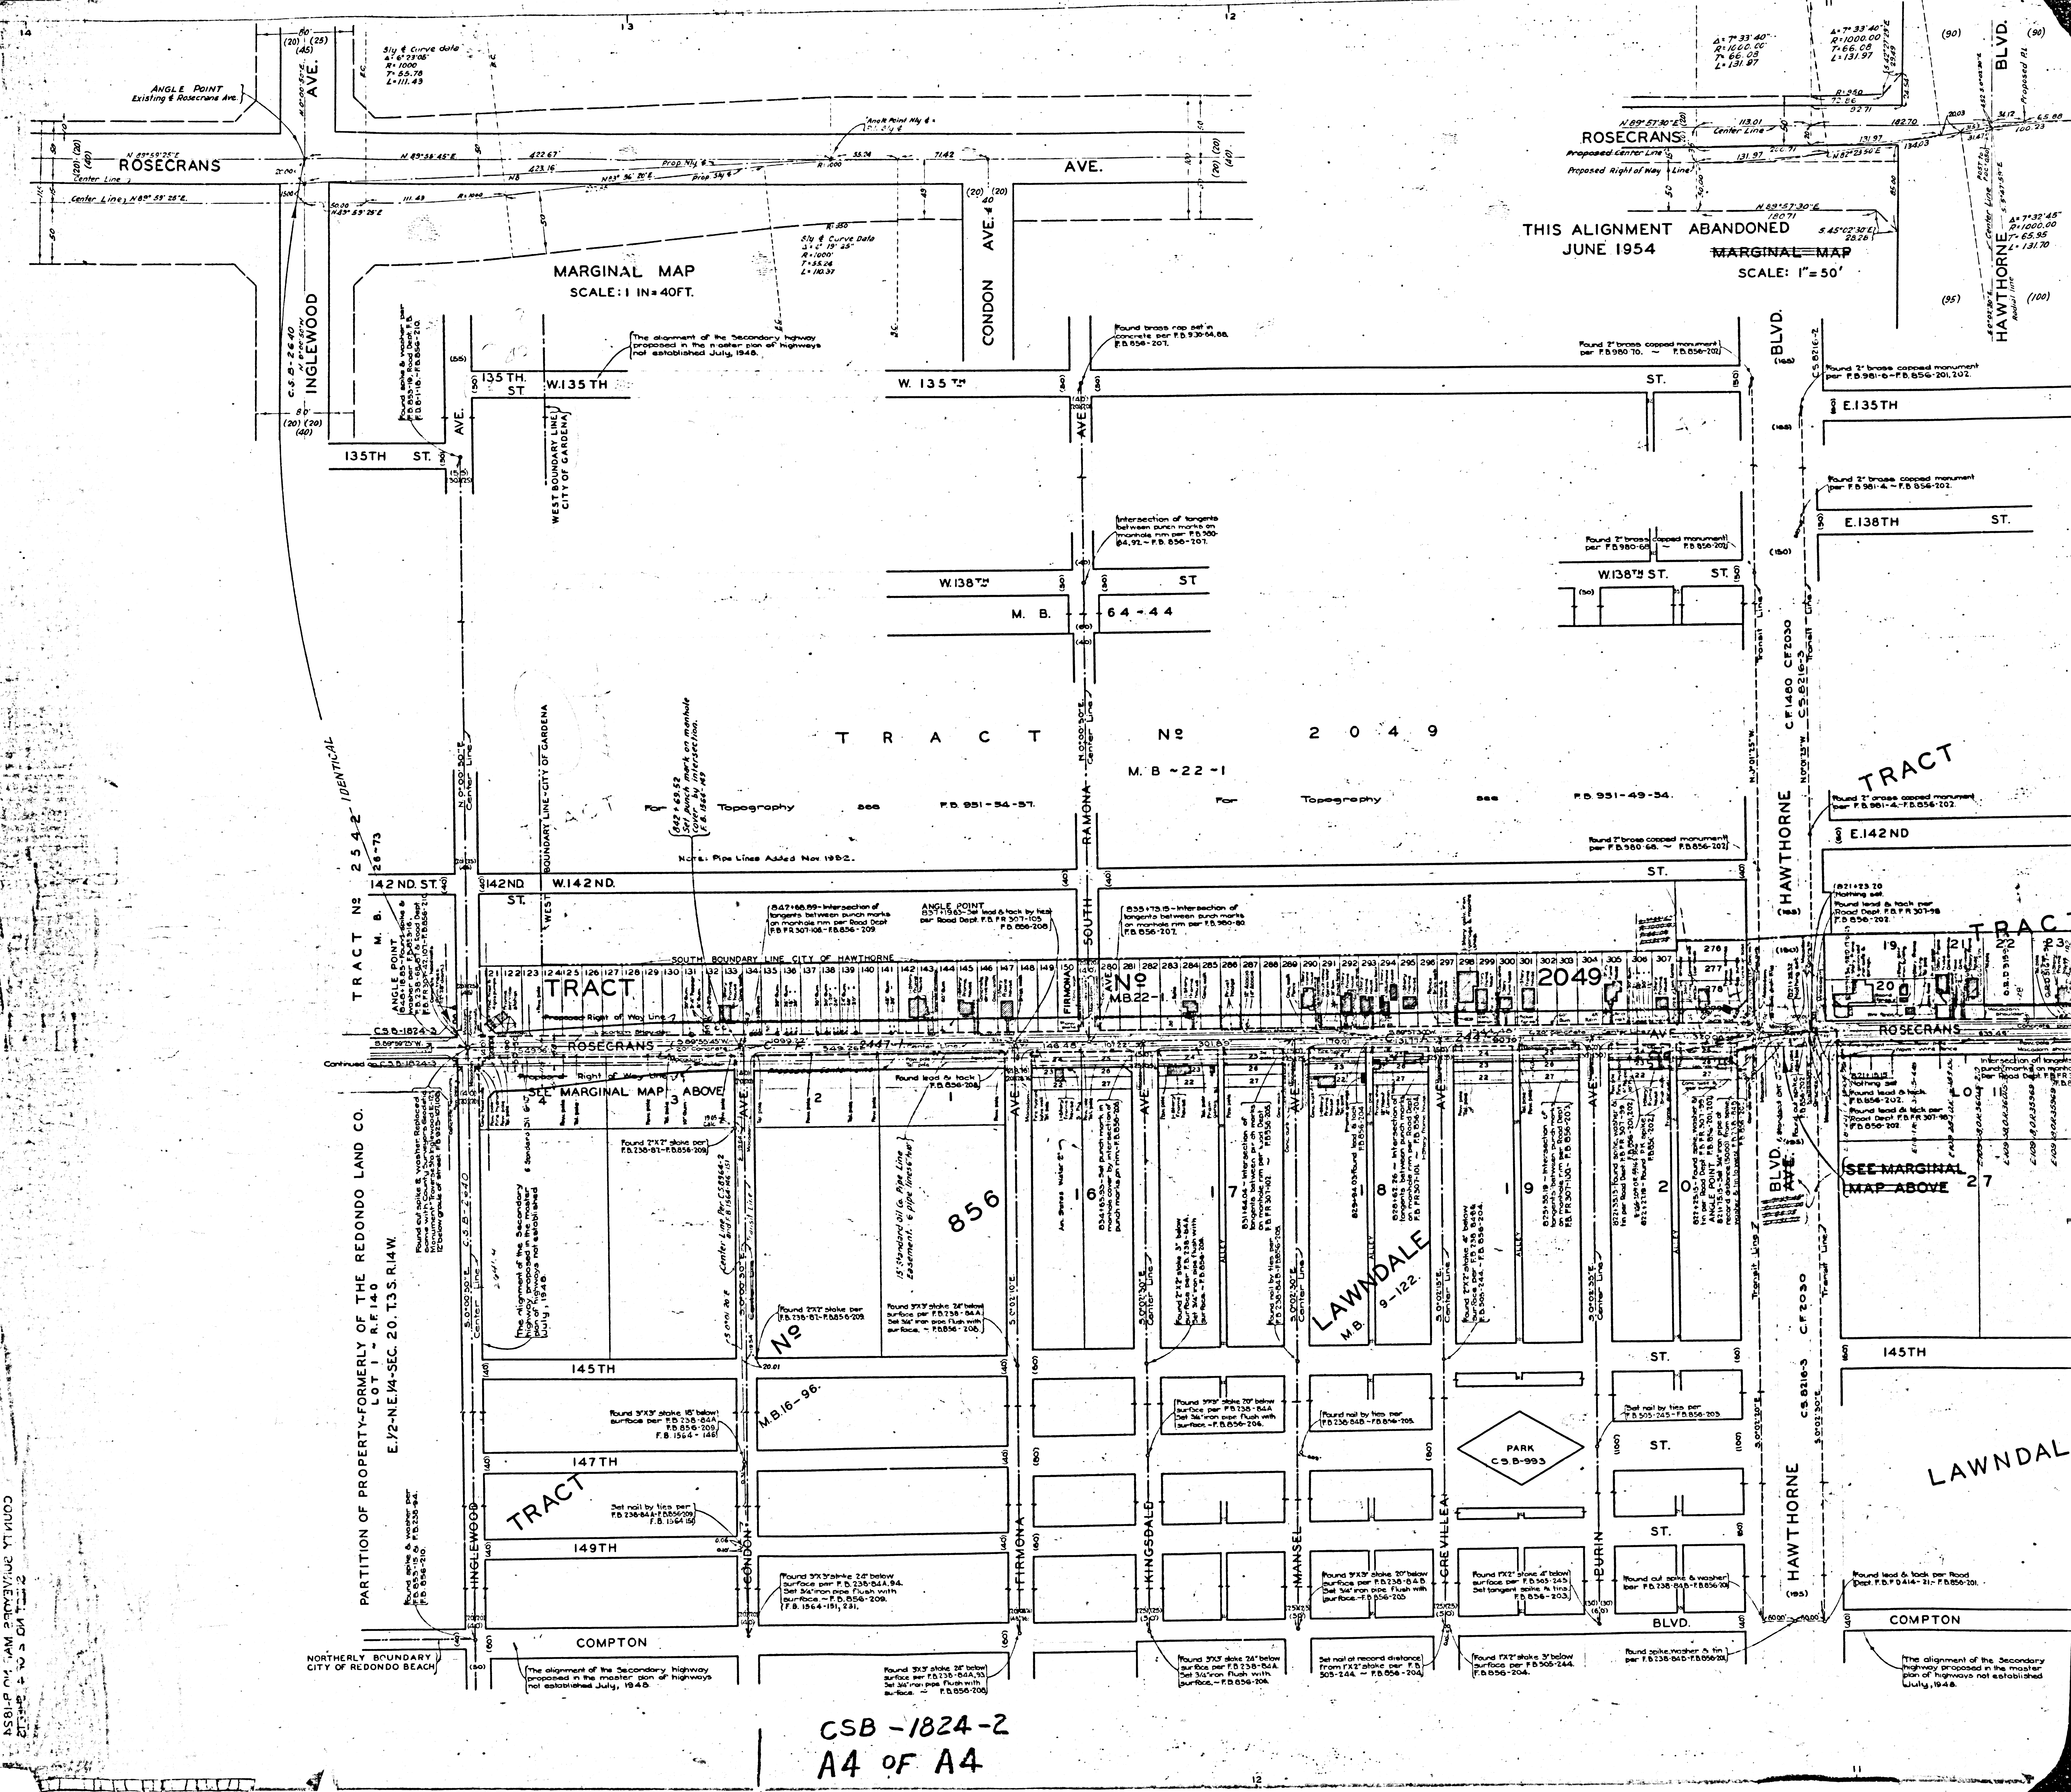

CSB-1824-2
A4 OF A4