
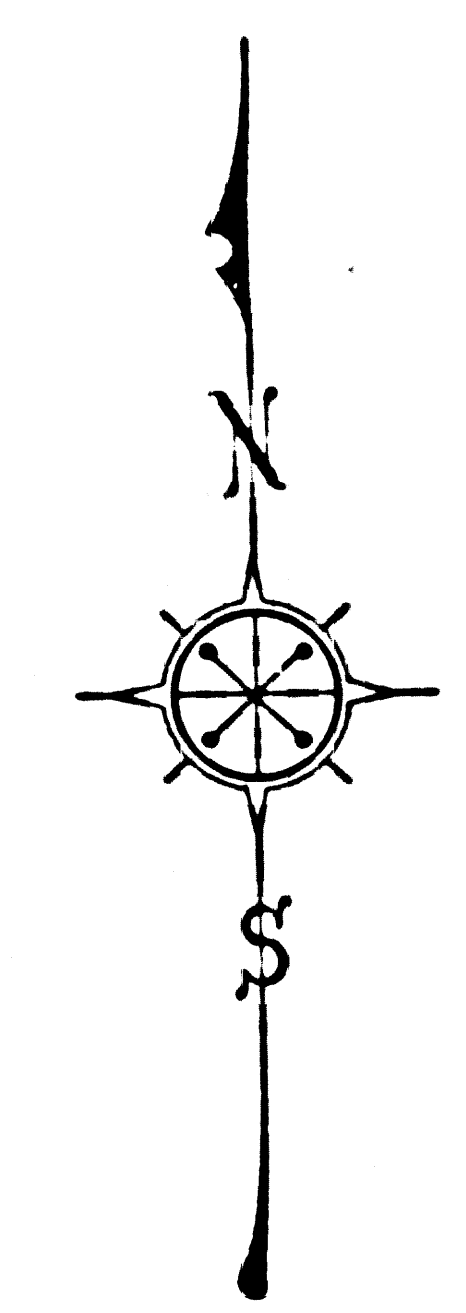


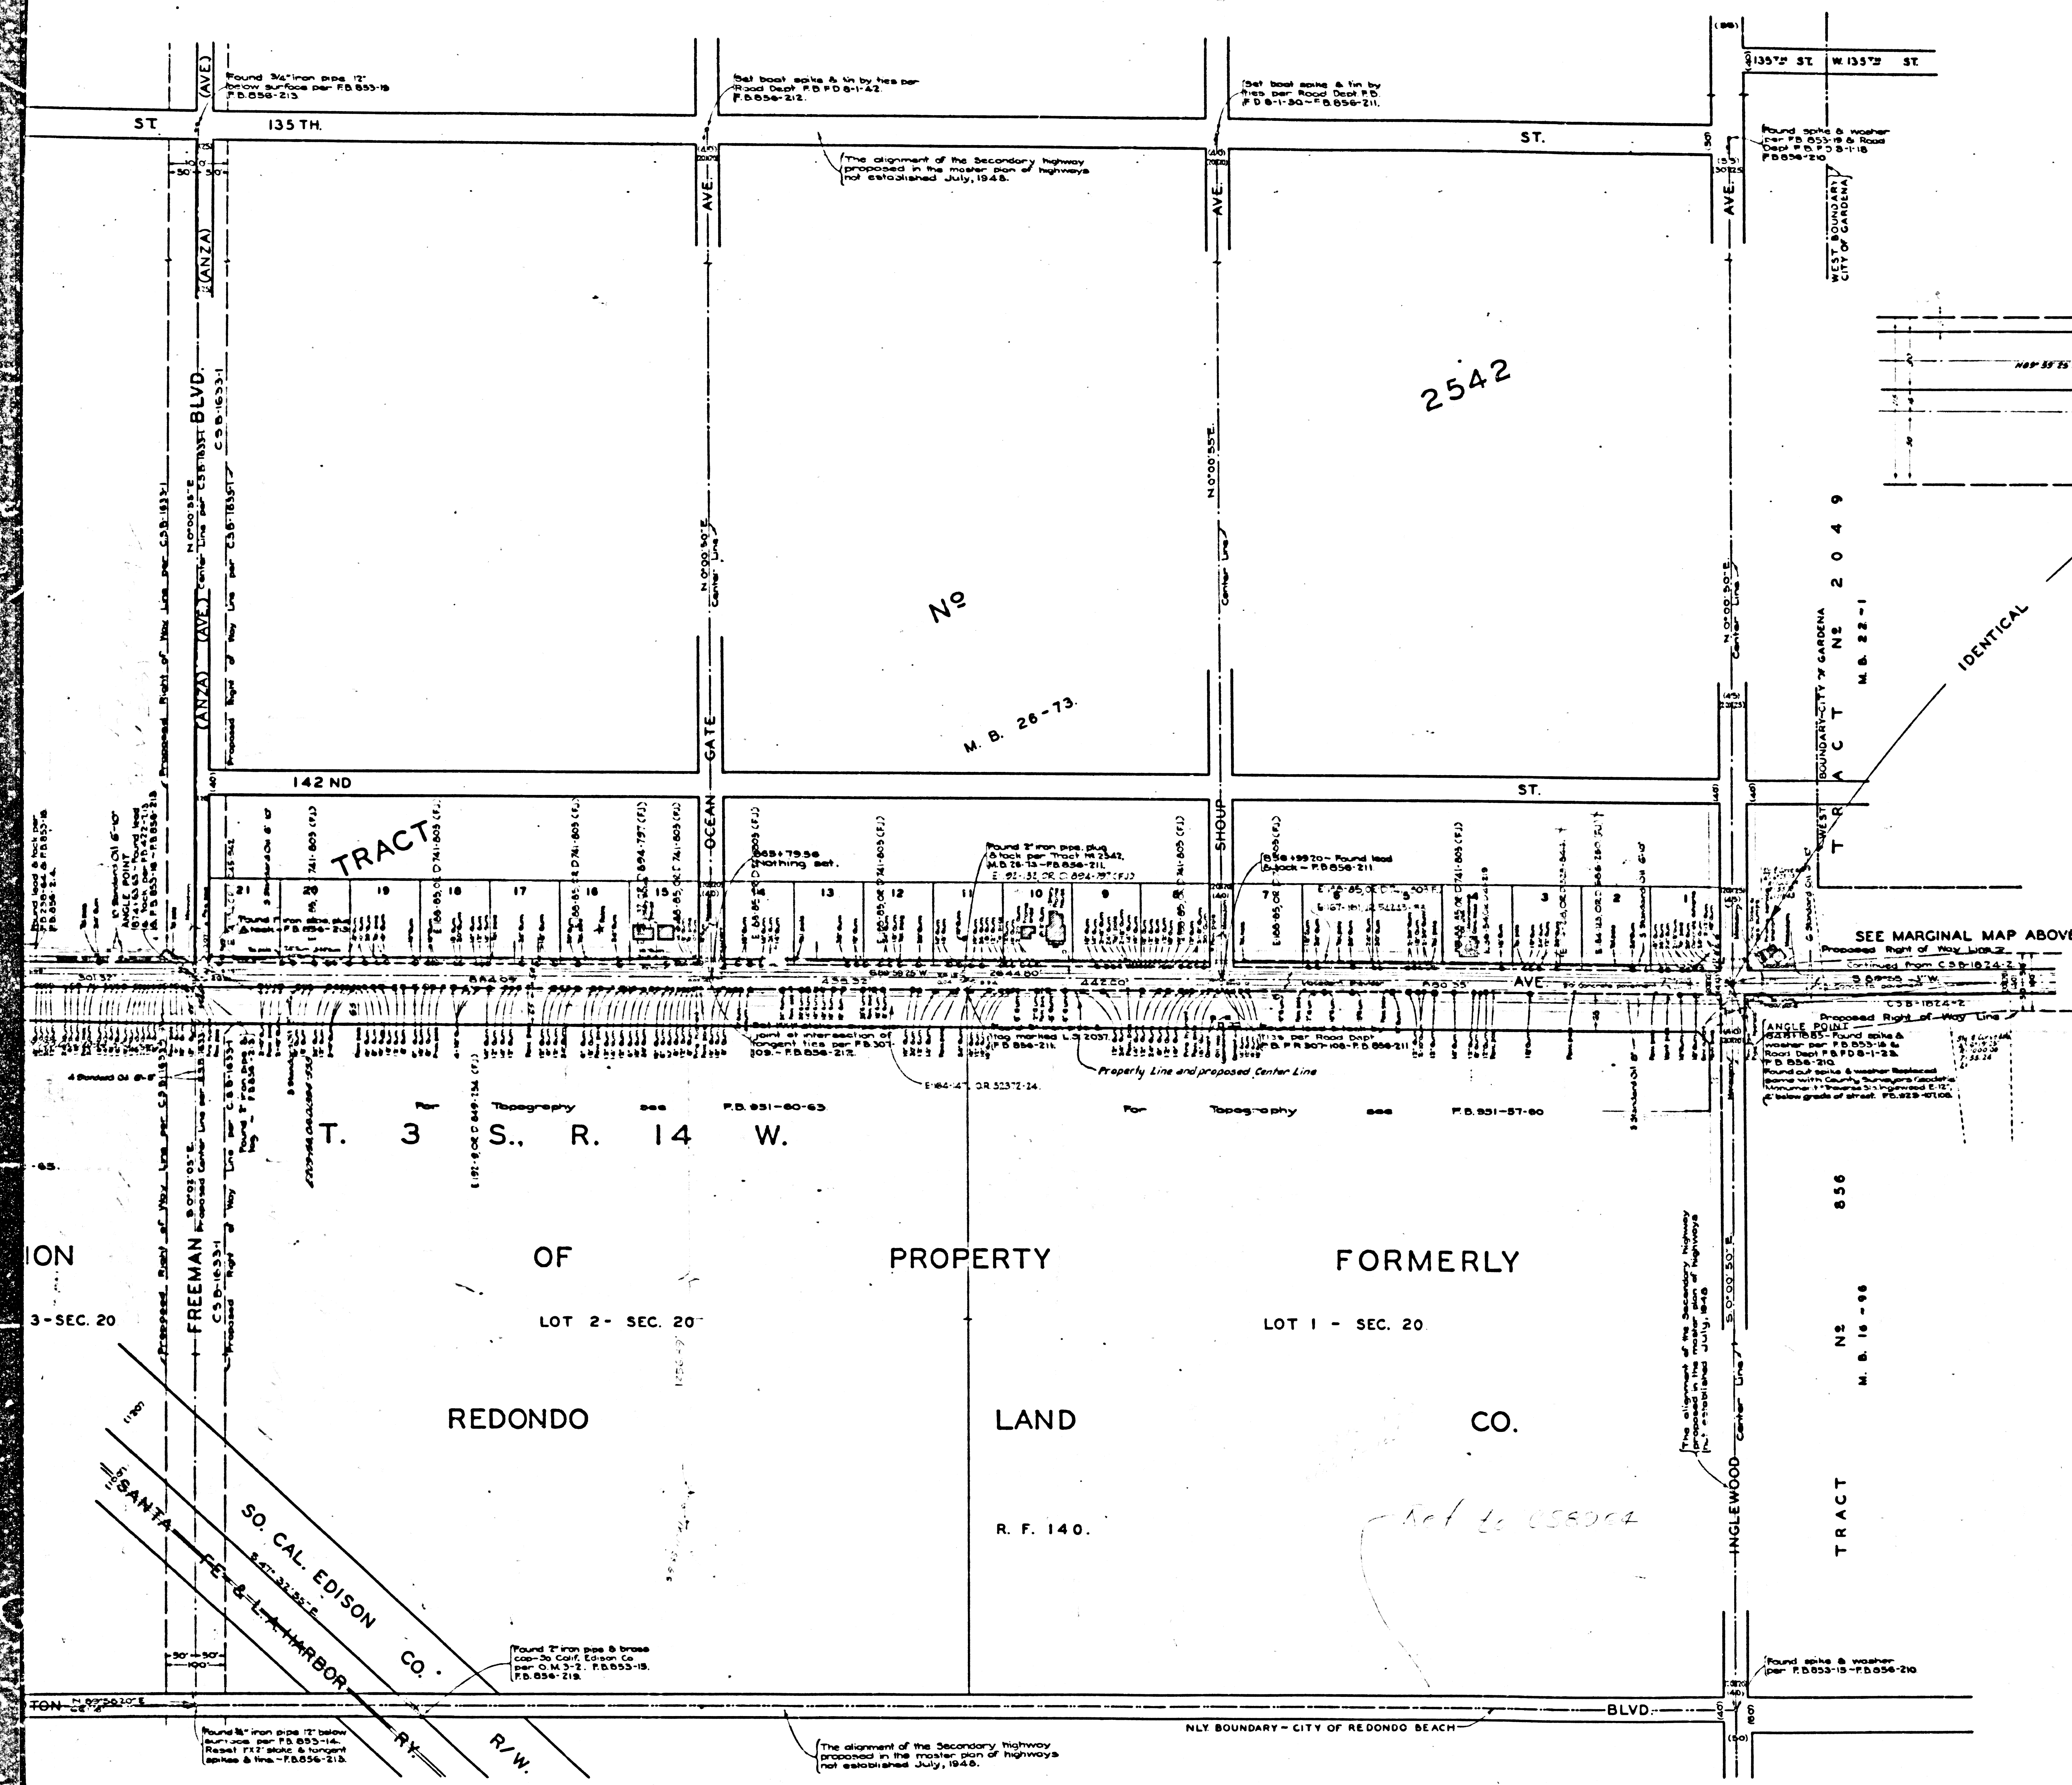

COUNTY OF LOS ANGELES  
MAP OF  
**ROSECRANS AVENUE**  
FROM  
**FIGUEROA STREET**  
TO  
**THE STRAND**  
COUNTY SURVEYORS MAP NO. B-1824  
SHEET NO. 3 OF 4 SHEETS  
SCALE: 1 INCH = 100 FT.


JOB NUMBER 8309  
ALFRED JONES-COUNTY SURVEYOR  
SURVEYED SEPT. 1941-MARCH 1942  
SURVEYED ON REQUEST OF THE REGIONAL  
PLANNING COMMISSION UNDER RULE 21,  
ORDINANCE 9.9 BY LETTER DATED JANUARY  
2, 1941 AND AS AUTHORIZED BY THE BOARD  
OF SUPERVISORS IN THEIR ORDER OF JUNE 1, 1938.  
BEARINGS ARE BASED ON THE CALIFORNIA COORDINATE  
SYSTEM, ZONE 12, PER CHAPTER 1804 STATUTES 1947, SEE C.S. 9423-1  
F.B. 858-161-241 & F.B. 951-1-86 & 53-215  
FIELD WORK BY L.S. HAMMOND  
OFFICE WORK BY C.W. COX  
D.A. WHITE  
CHECKED BY A.H. DREW

THIS MAP FILED AUGUST, 1948.  
C.E. ARNOLD-COUNTY SURVEYOR


Pipe lines added Nov. 1950, T.M.I.  
Revised May 1951 C.E.D.  
Revised June 1954 C.E.D.  
Revised May 1955 J.S.H.  
Topography added Oct. 1956 - T.H.D.

CSB-1824-3  
A1 of A3



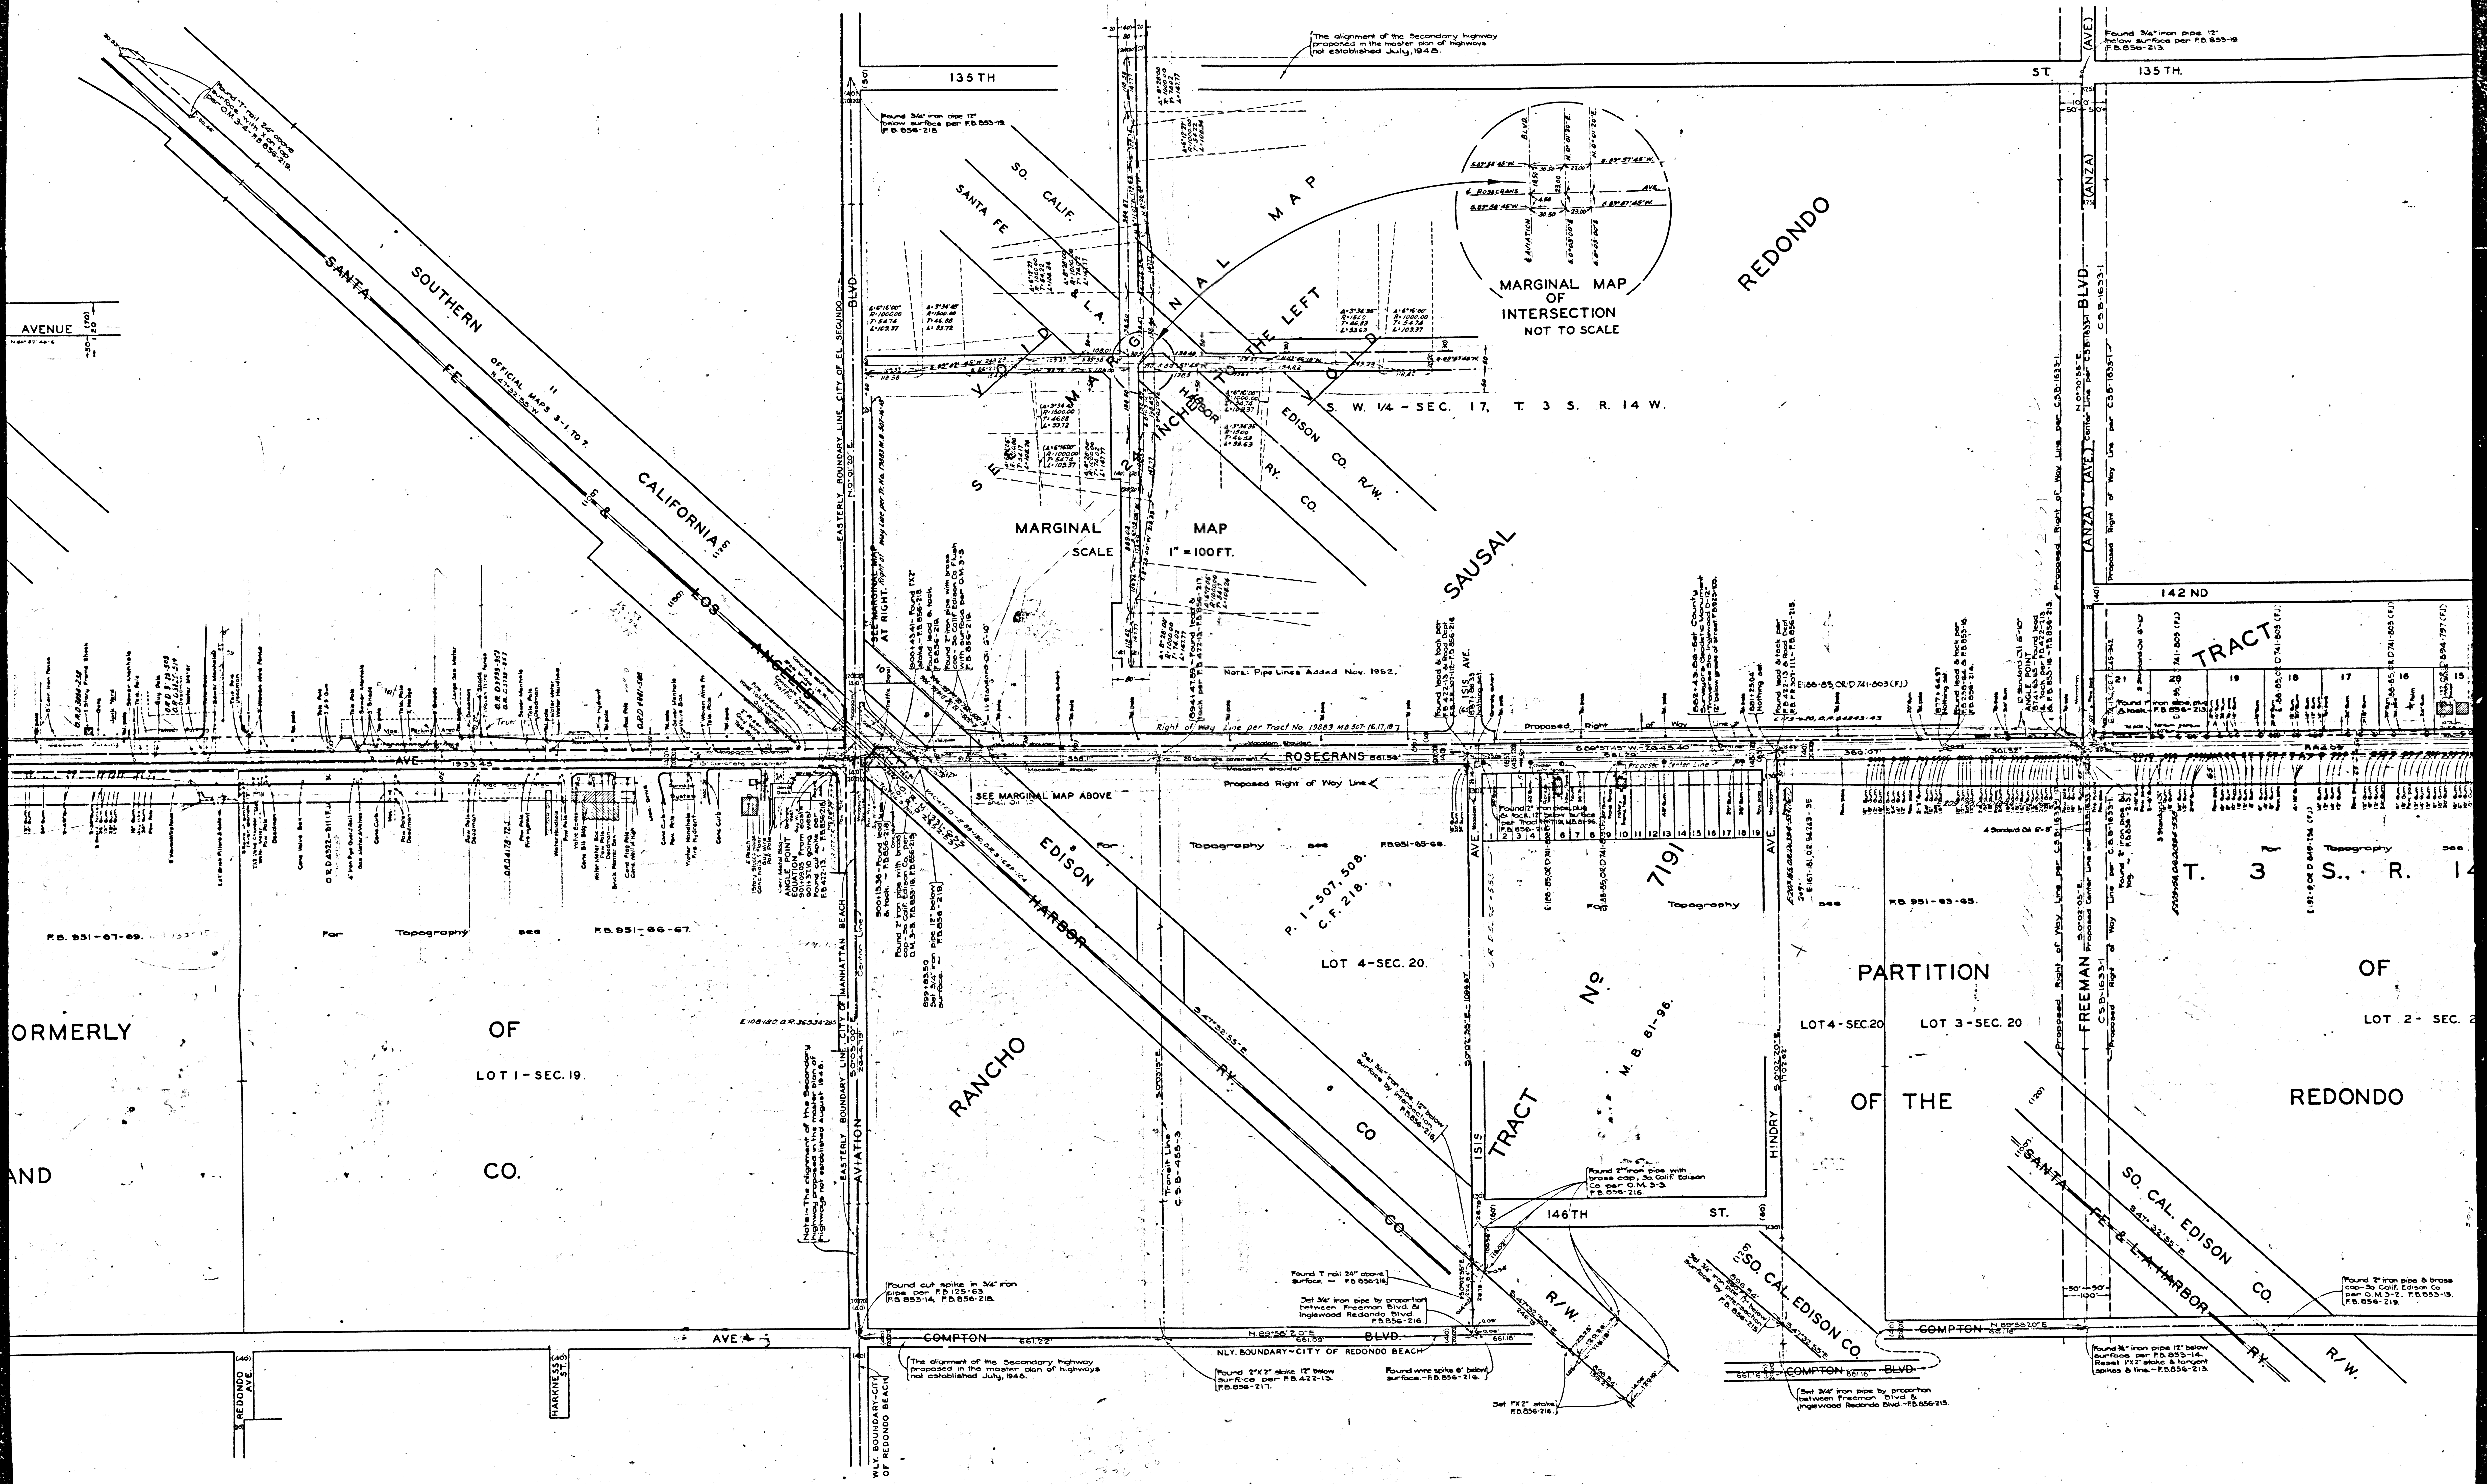



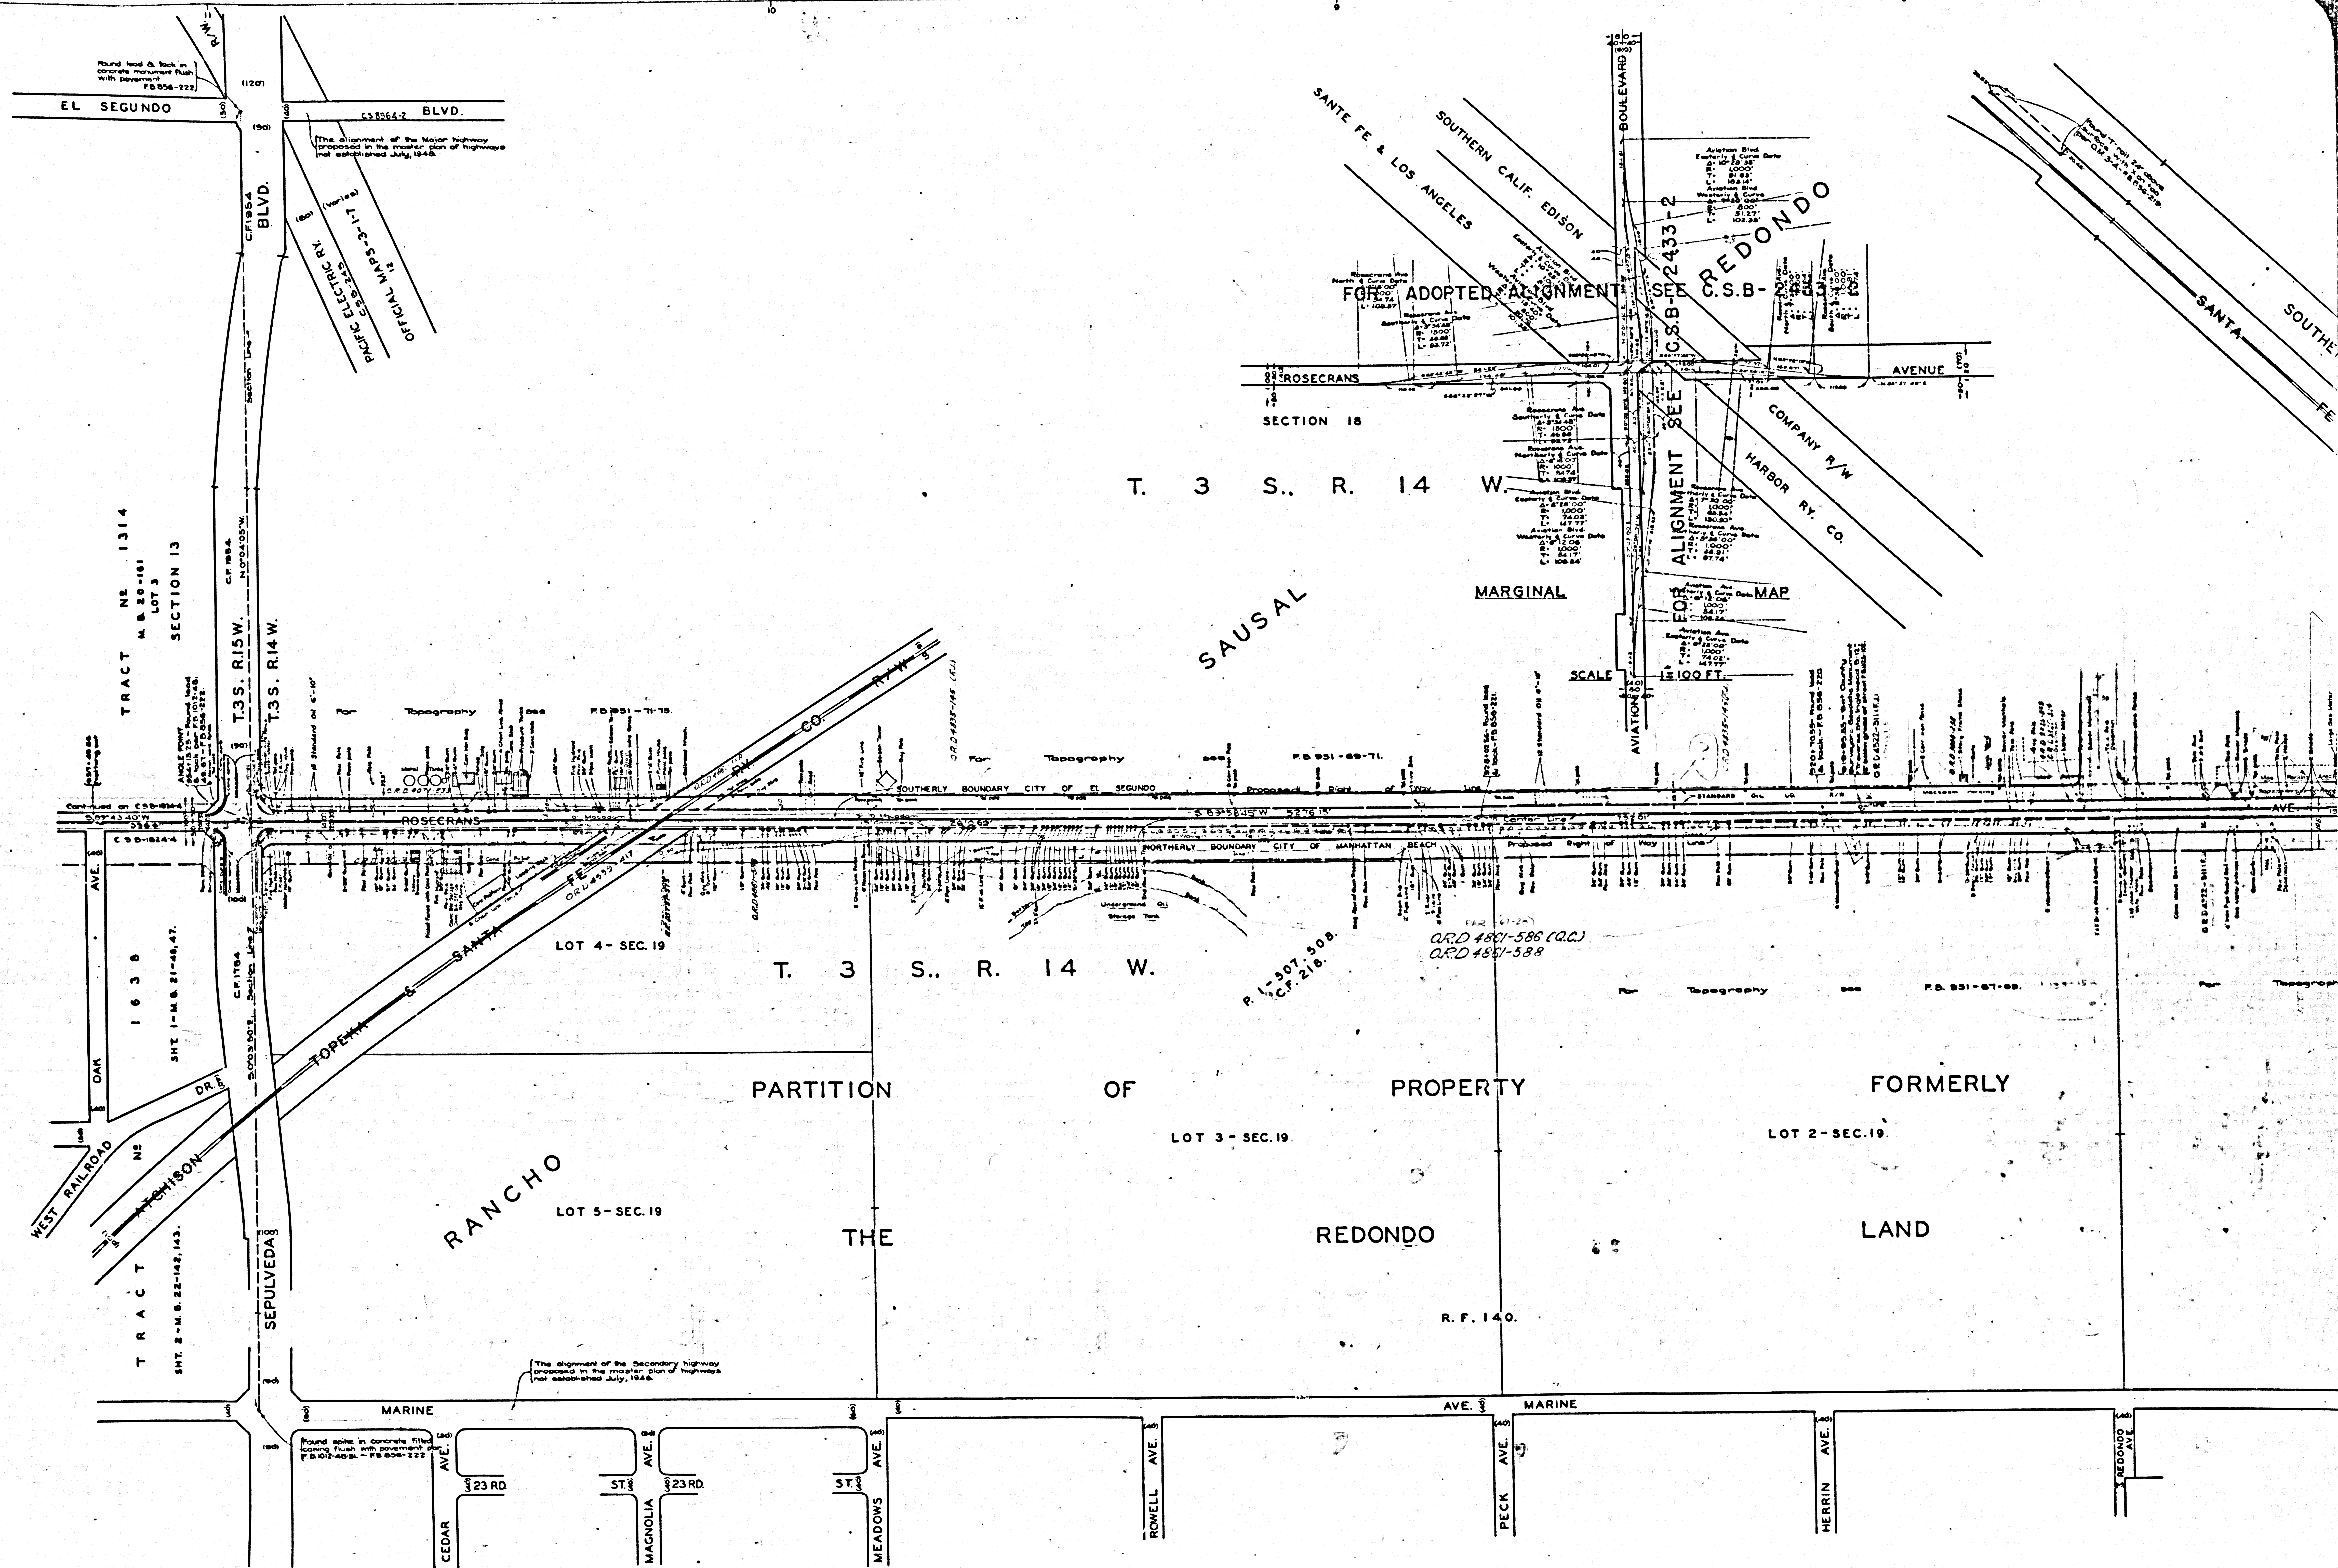

CSB-1824-3  
A3 OF A3