
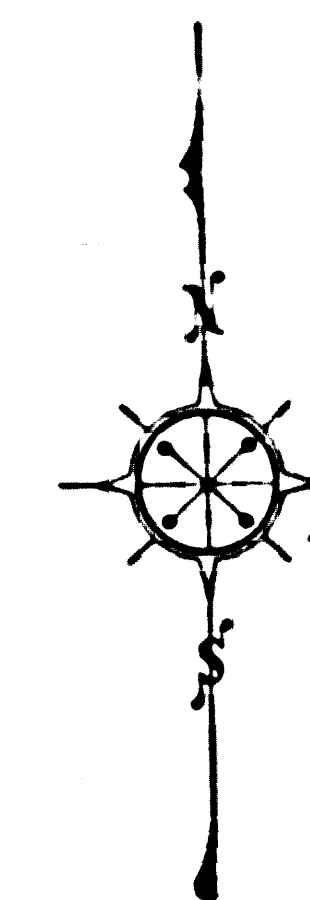


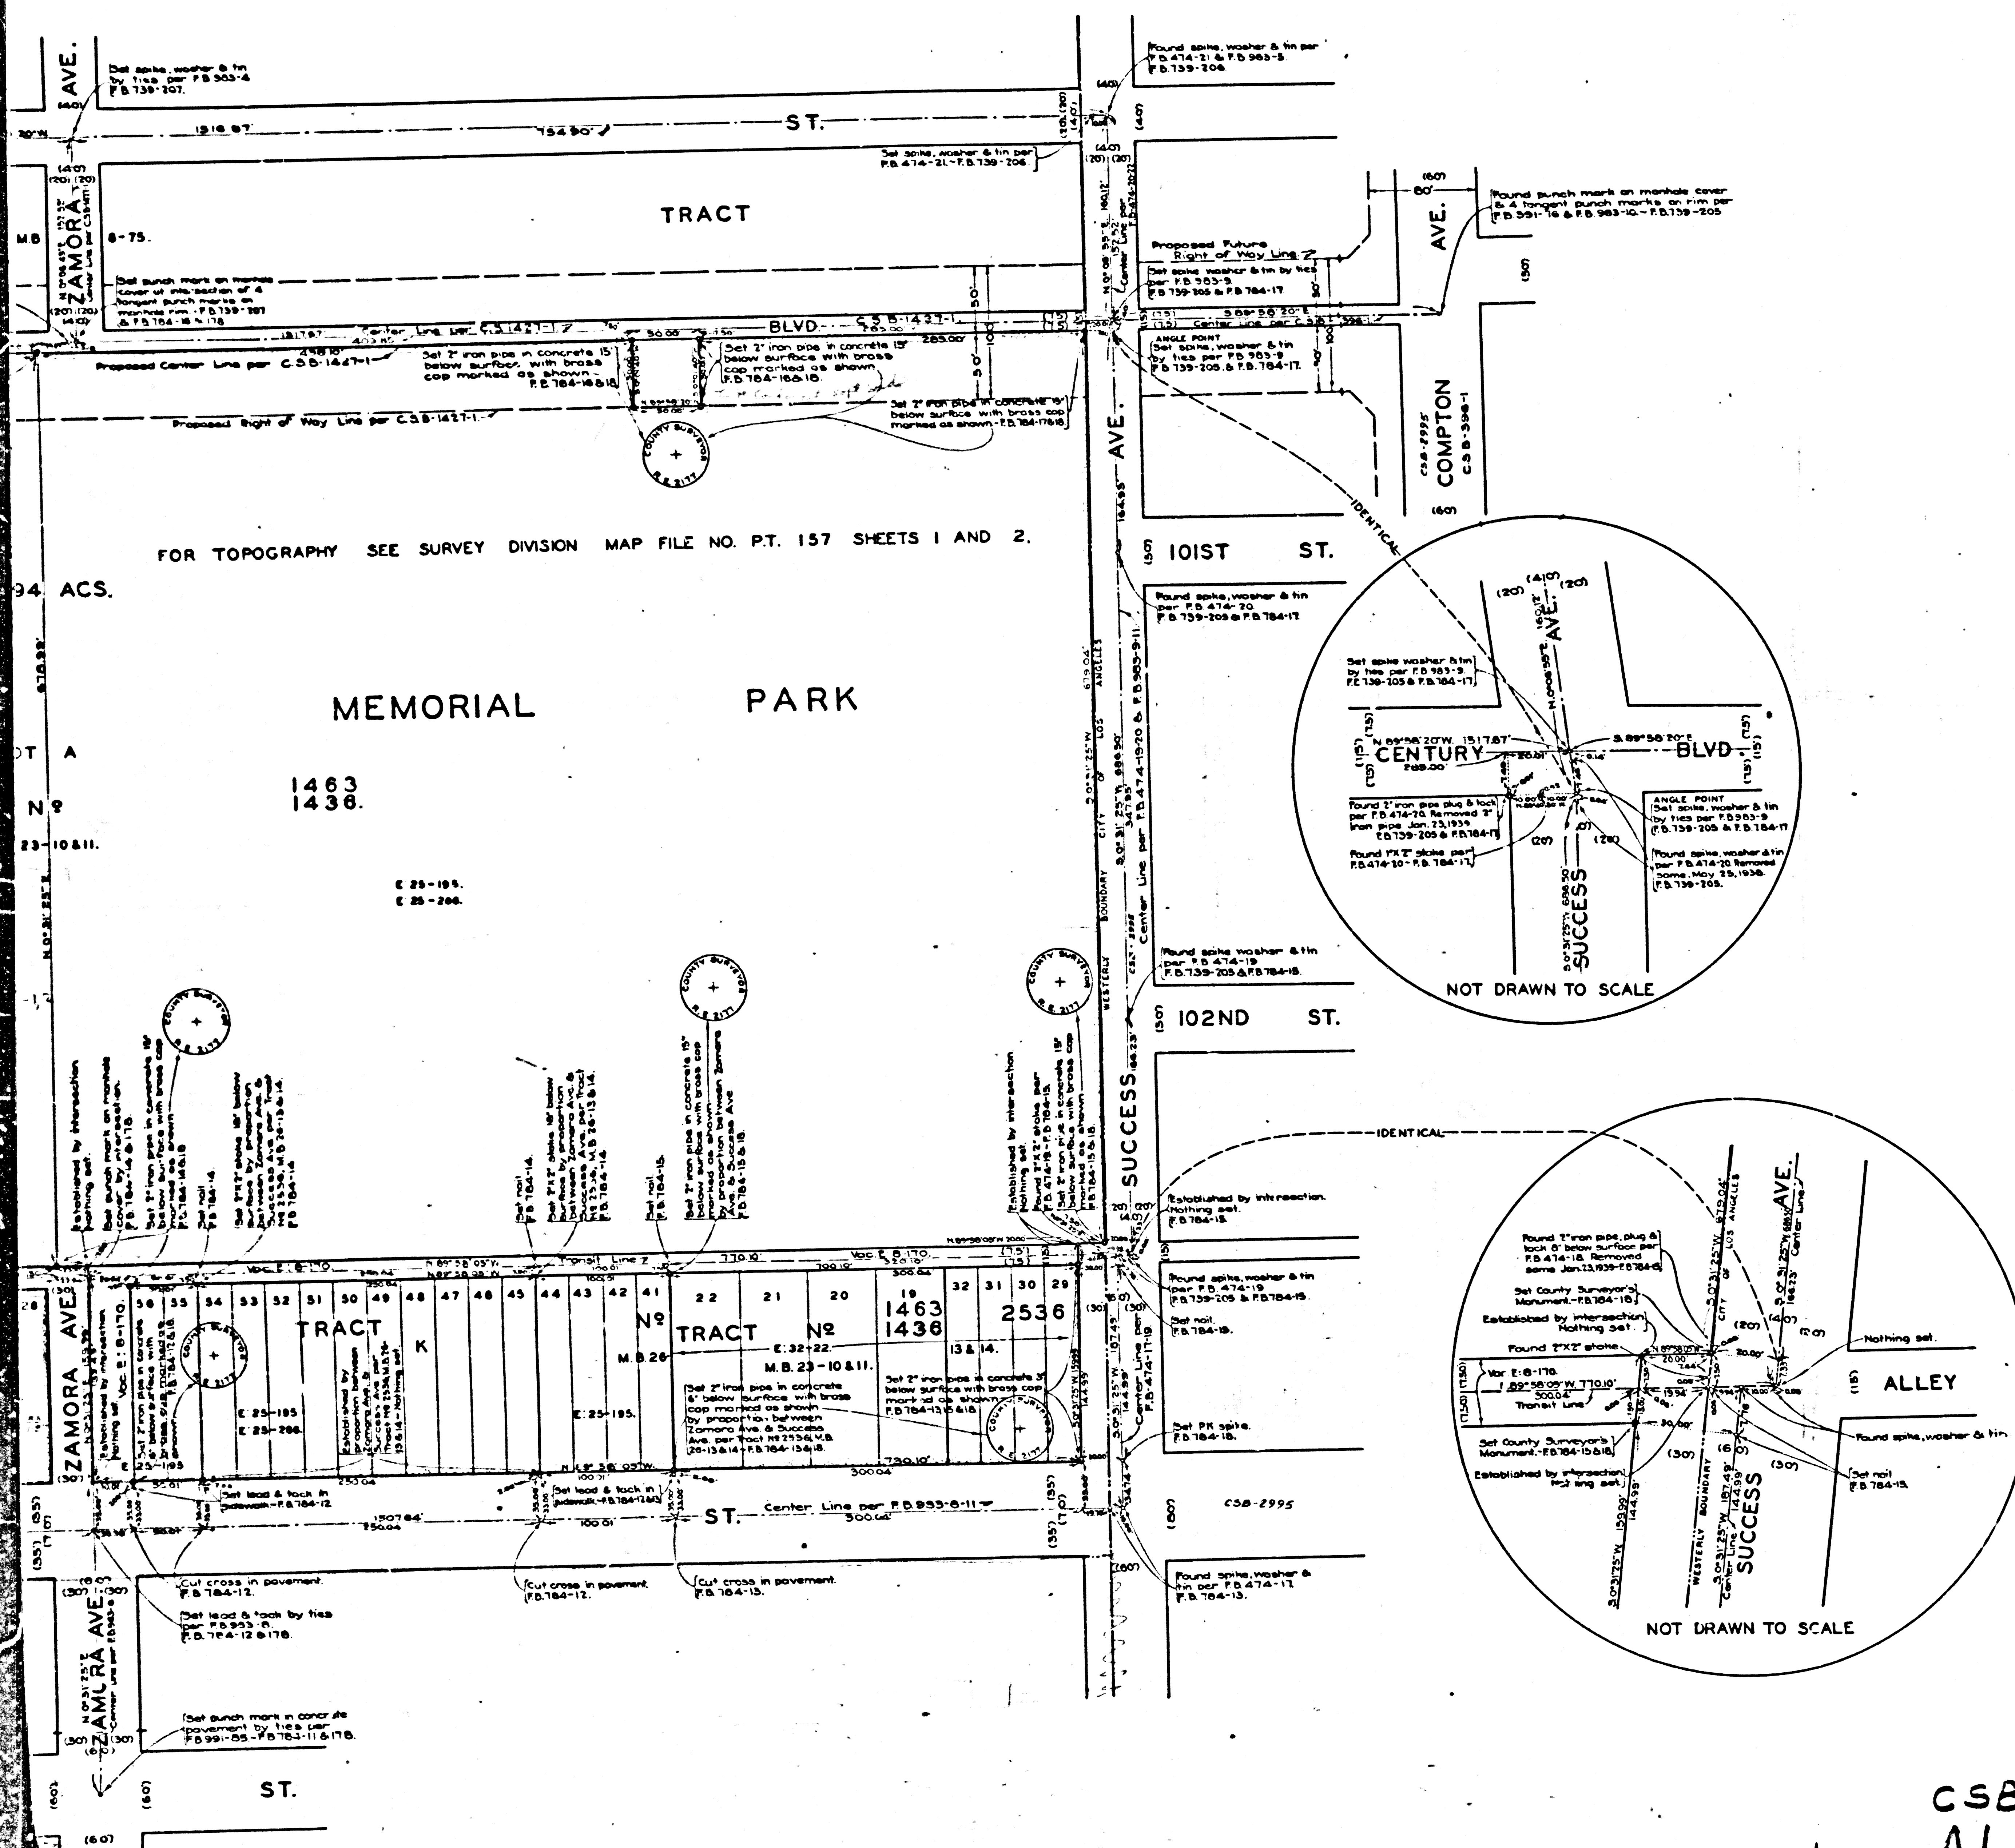

LOS ANGELES COUNTY
MAP OF
WILL ROGERS MEMORIAL PARK
BEING
LOTS 19, 20, 21 & 22 AND A PORTION OF LOT A,
TRACT N^o 1463, M.B. 23-10 & 11.
AND
BLOCK K, TRACT N^o 2536, M.B. 26-13 & 14.

COUNTY SURVEYORS MAP N^o B-1831.
SHEET N^o 1 OF 2 SHEETS
SCALE: - 1 INCH = 50 FT.

JOB NUMBER 8259

ALFRED JONES COUNTY SURVEYOR
SURVEYED JAN. 1939 TO JAN. 1943.

SURVEYED ON REQUEST OF THE REGIONAL
PLANNING COMMISSION UNDER SEC.79 ORD.405
BY LETTER DATED JAN.18,1943.

BEARINGS ARE BASED ON THE
BEARING OF CENTURY BLVD. AS
SHOWN ON C.S.B-1427-1.

F.B. 784-5-18, 177-179.
F.B. 738-205-207

FIELD WORK BY.....H.F. EVANS
T.M. WALSH
OFFICE WORK BY.....D.A. WHITE
CHECKED BY.....D.M. FINLEY

THIS MAP SUPERSEDES C.S.B-1440
FOR TOPOGRAPHY SEE C.S.B-1831-2

INDEX 26


Revised January, 1951. R.W. McAllister

Name established by Board Order - Min. Bd. 241-66 See E 158-302

SHEET NO. 1 OF 3 SHEETS
COUNTY SURVEYOR'S MAP NO. B-183

1681.3 IN 9 AM 2 ROYALTY YTHUOC
21212R 3 IN 1 PM 1312

SHEET NO. 1 OF 5 SHEETS
COWILL BROS. CO. INC. 1931

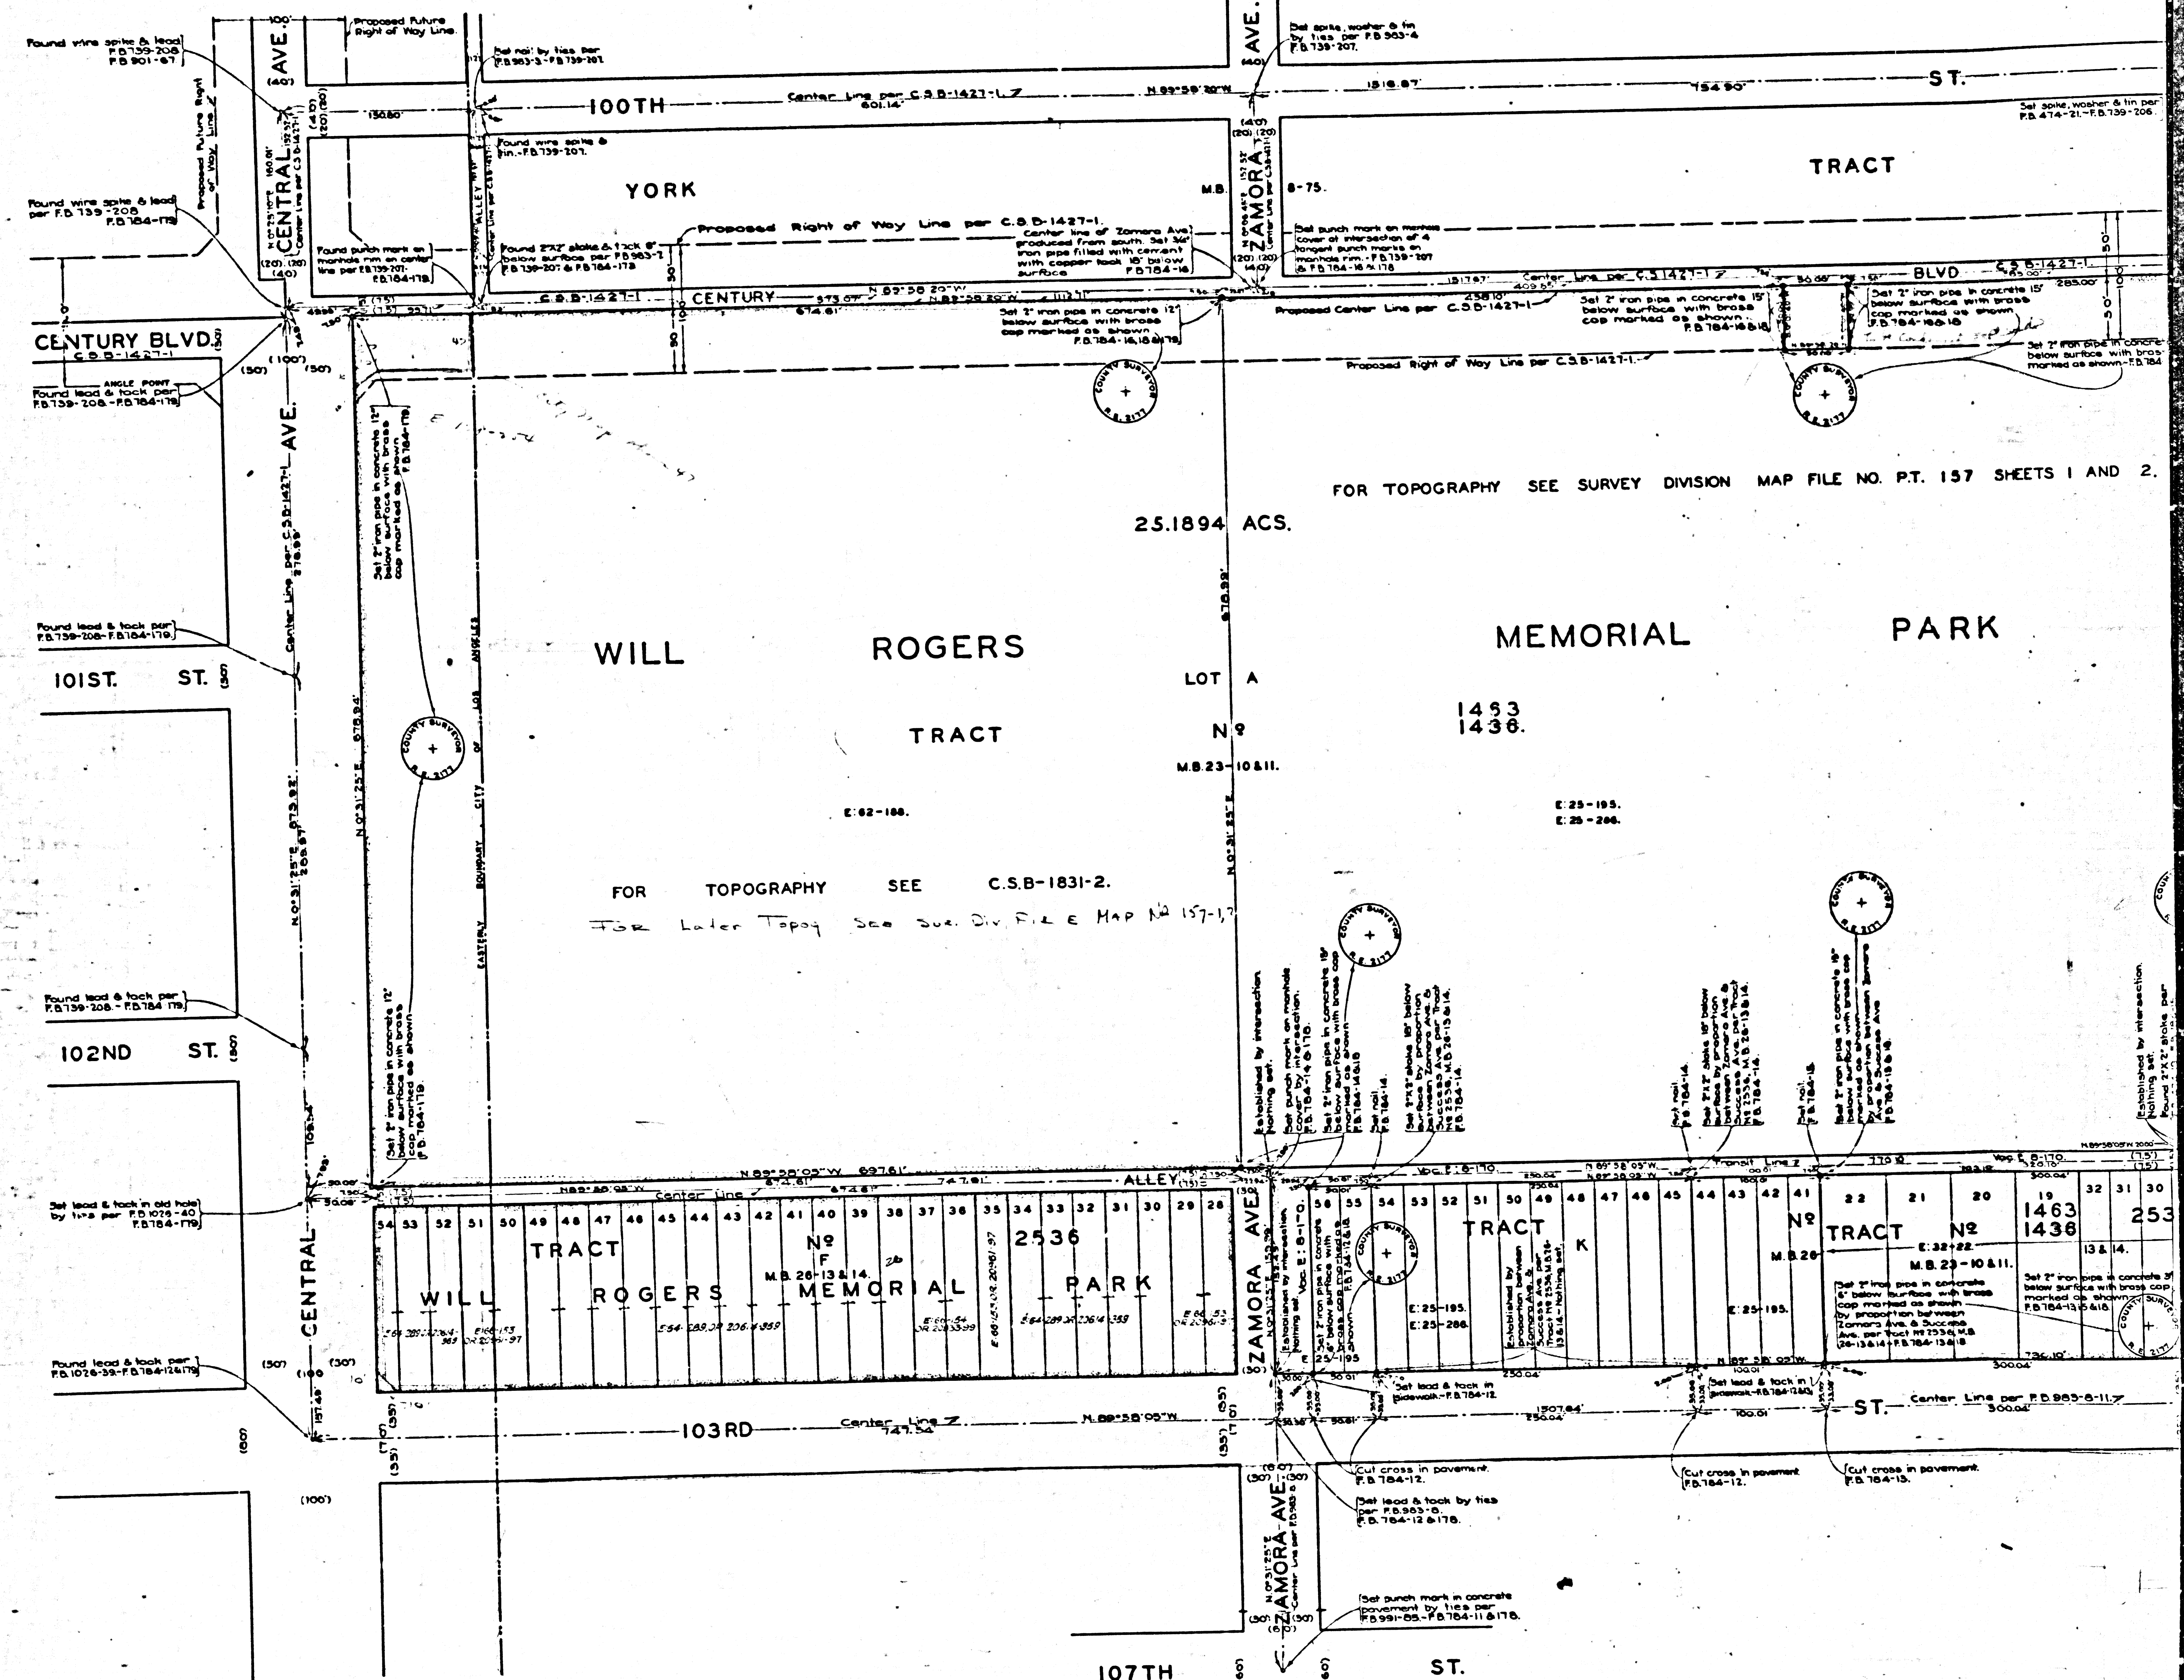

CSB-1831-1
A2 OF A2