
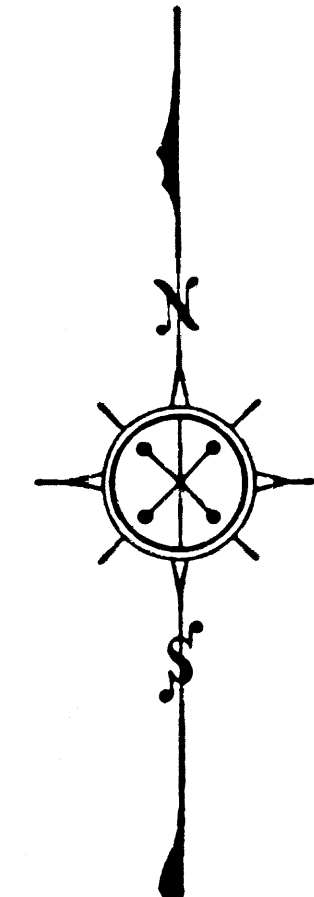


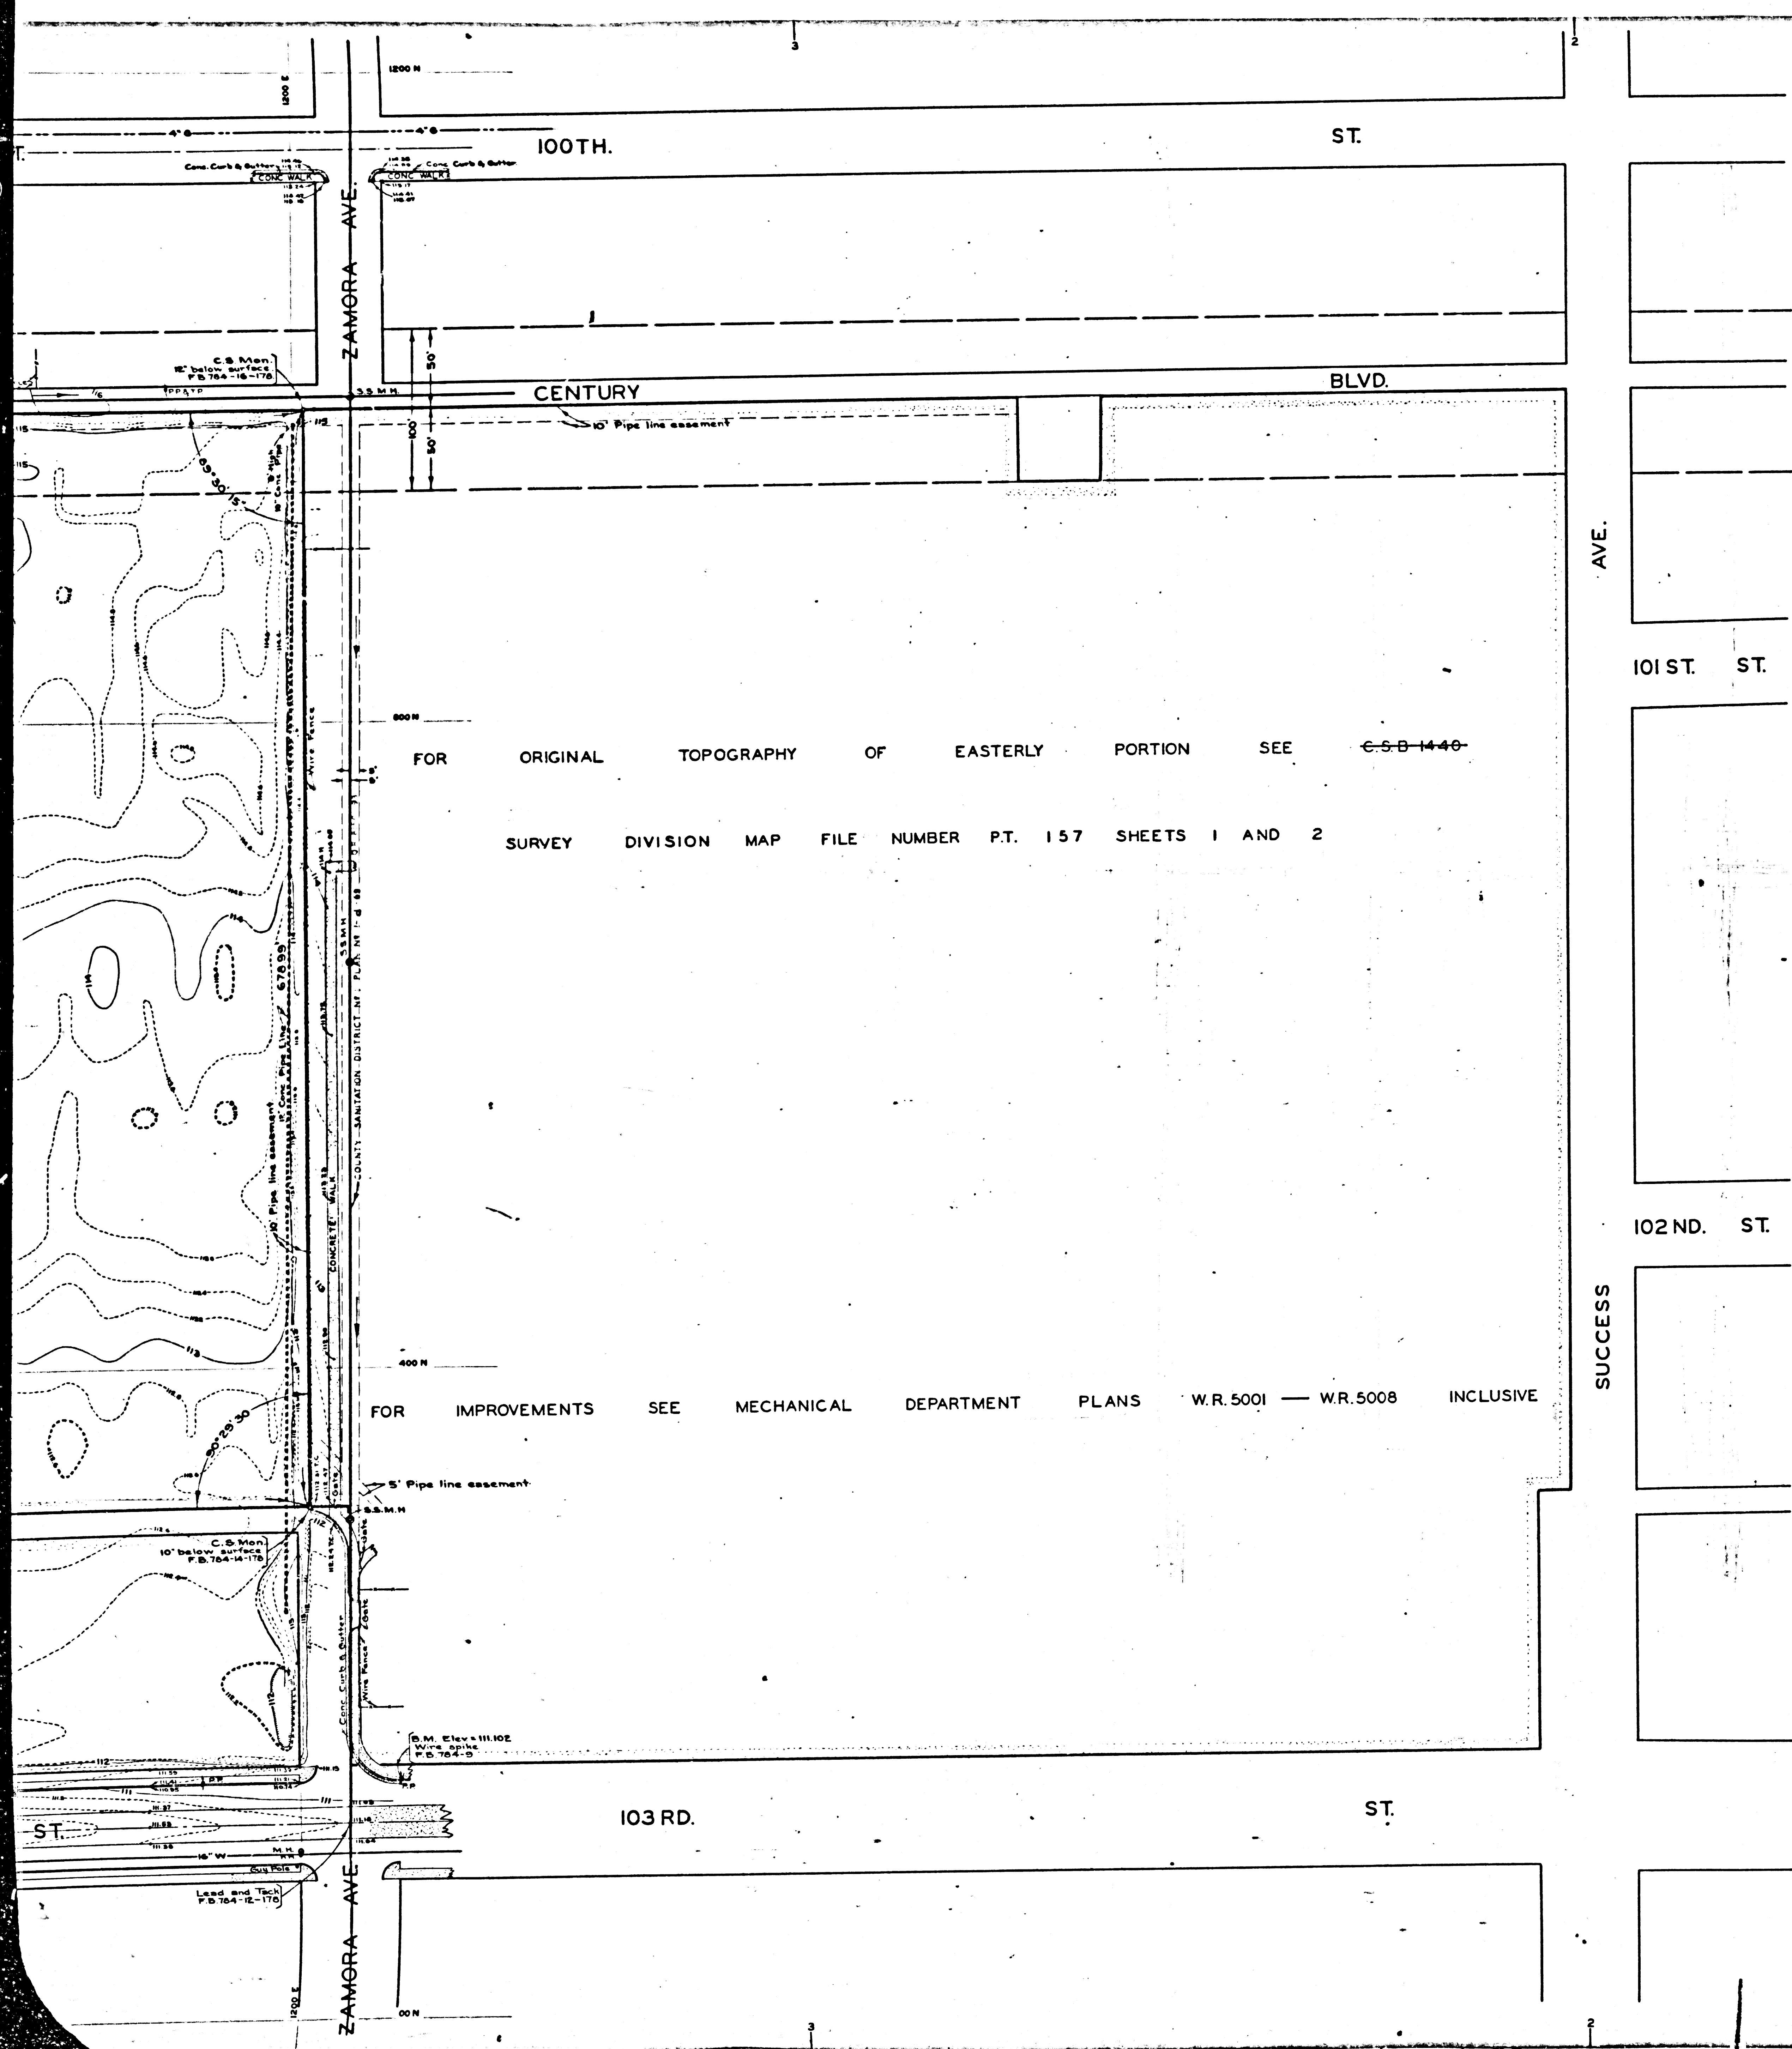

TOPOGRAPHIC MAP
OF
WESTERLY PORTION
OF
WILL ROGERS MEMORIAL PARK

COUNTY SURVEYORS MAP NO. B-1831
SHEET 2 OF 2 SHEETS
SCALE: 1 INCH = 40 FEET
JOB NUMBER 8259
ALFRED JONES - COUNTY SURVEYOR
SURVEYED JANUARY 1943
SURVEYED ON REQUEST OF THE REGIONAL
PLANNING COMMISSION UNDER SEC. 79 ORD.
4099, BY LETTER DATED JANUARY 15, 1943
PLANE TABLE SHEET E-123
F.B. 764-176-179
FIELD WORK BY... W. E. BRADEN
OFFICE WORK BY... J. A. LYON
CHECKED BY... J. H. SMITH

FOR BOUNDARY MAP SEE C.S.B. 1831 SHEET 1

INDEX 26

DATUM U.S.C. & G.S.
ELEVATIONS SHOWN HEREON ARE BASED
ON THE ELEVATION OF B.M. 660 (L.B. 839-159)
THE DATUM OF WHICH IS 5500 FEET ABOVE
THE 1934 U.S.C. & G.S. ADJUSTMENT OF B.M.
E. 52-1926 (U.S. 2197)


CSB-1831-2
A1 OF A2

SHEET 2 OF 2 SHEETS
COUNTY SURVEYORS MAP NO. B-1831

SHEET 2 OF 2 SHEETS
COUNTY SURVEYORS MAP NO. B-1831

1681-B-1331
SHEET 5 OF 5 SHEETS
COUNTY SURVEYORS MAP NO. B-1831

1681-B-1331
SHEET 5 OF 5 SHEETS
COUNTY SURVEYORS MAP NO. B-1831

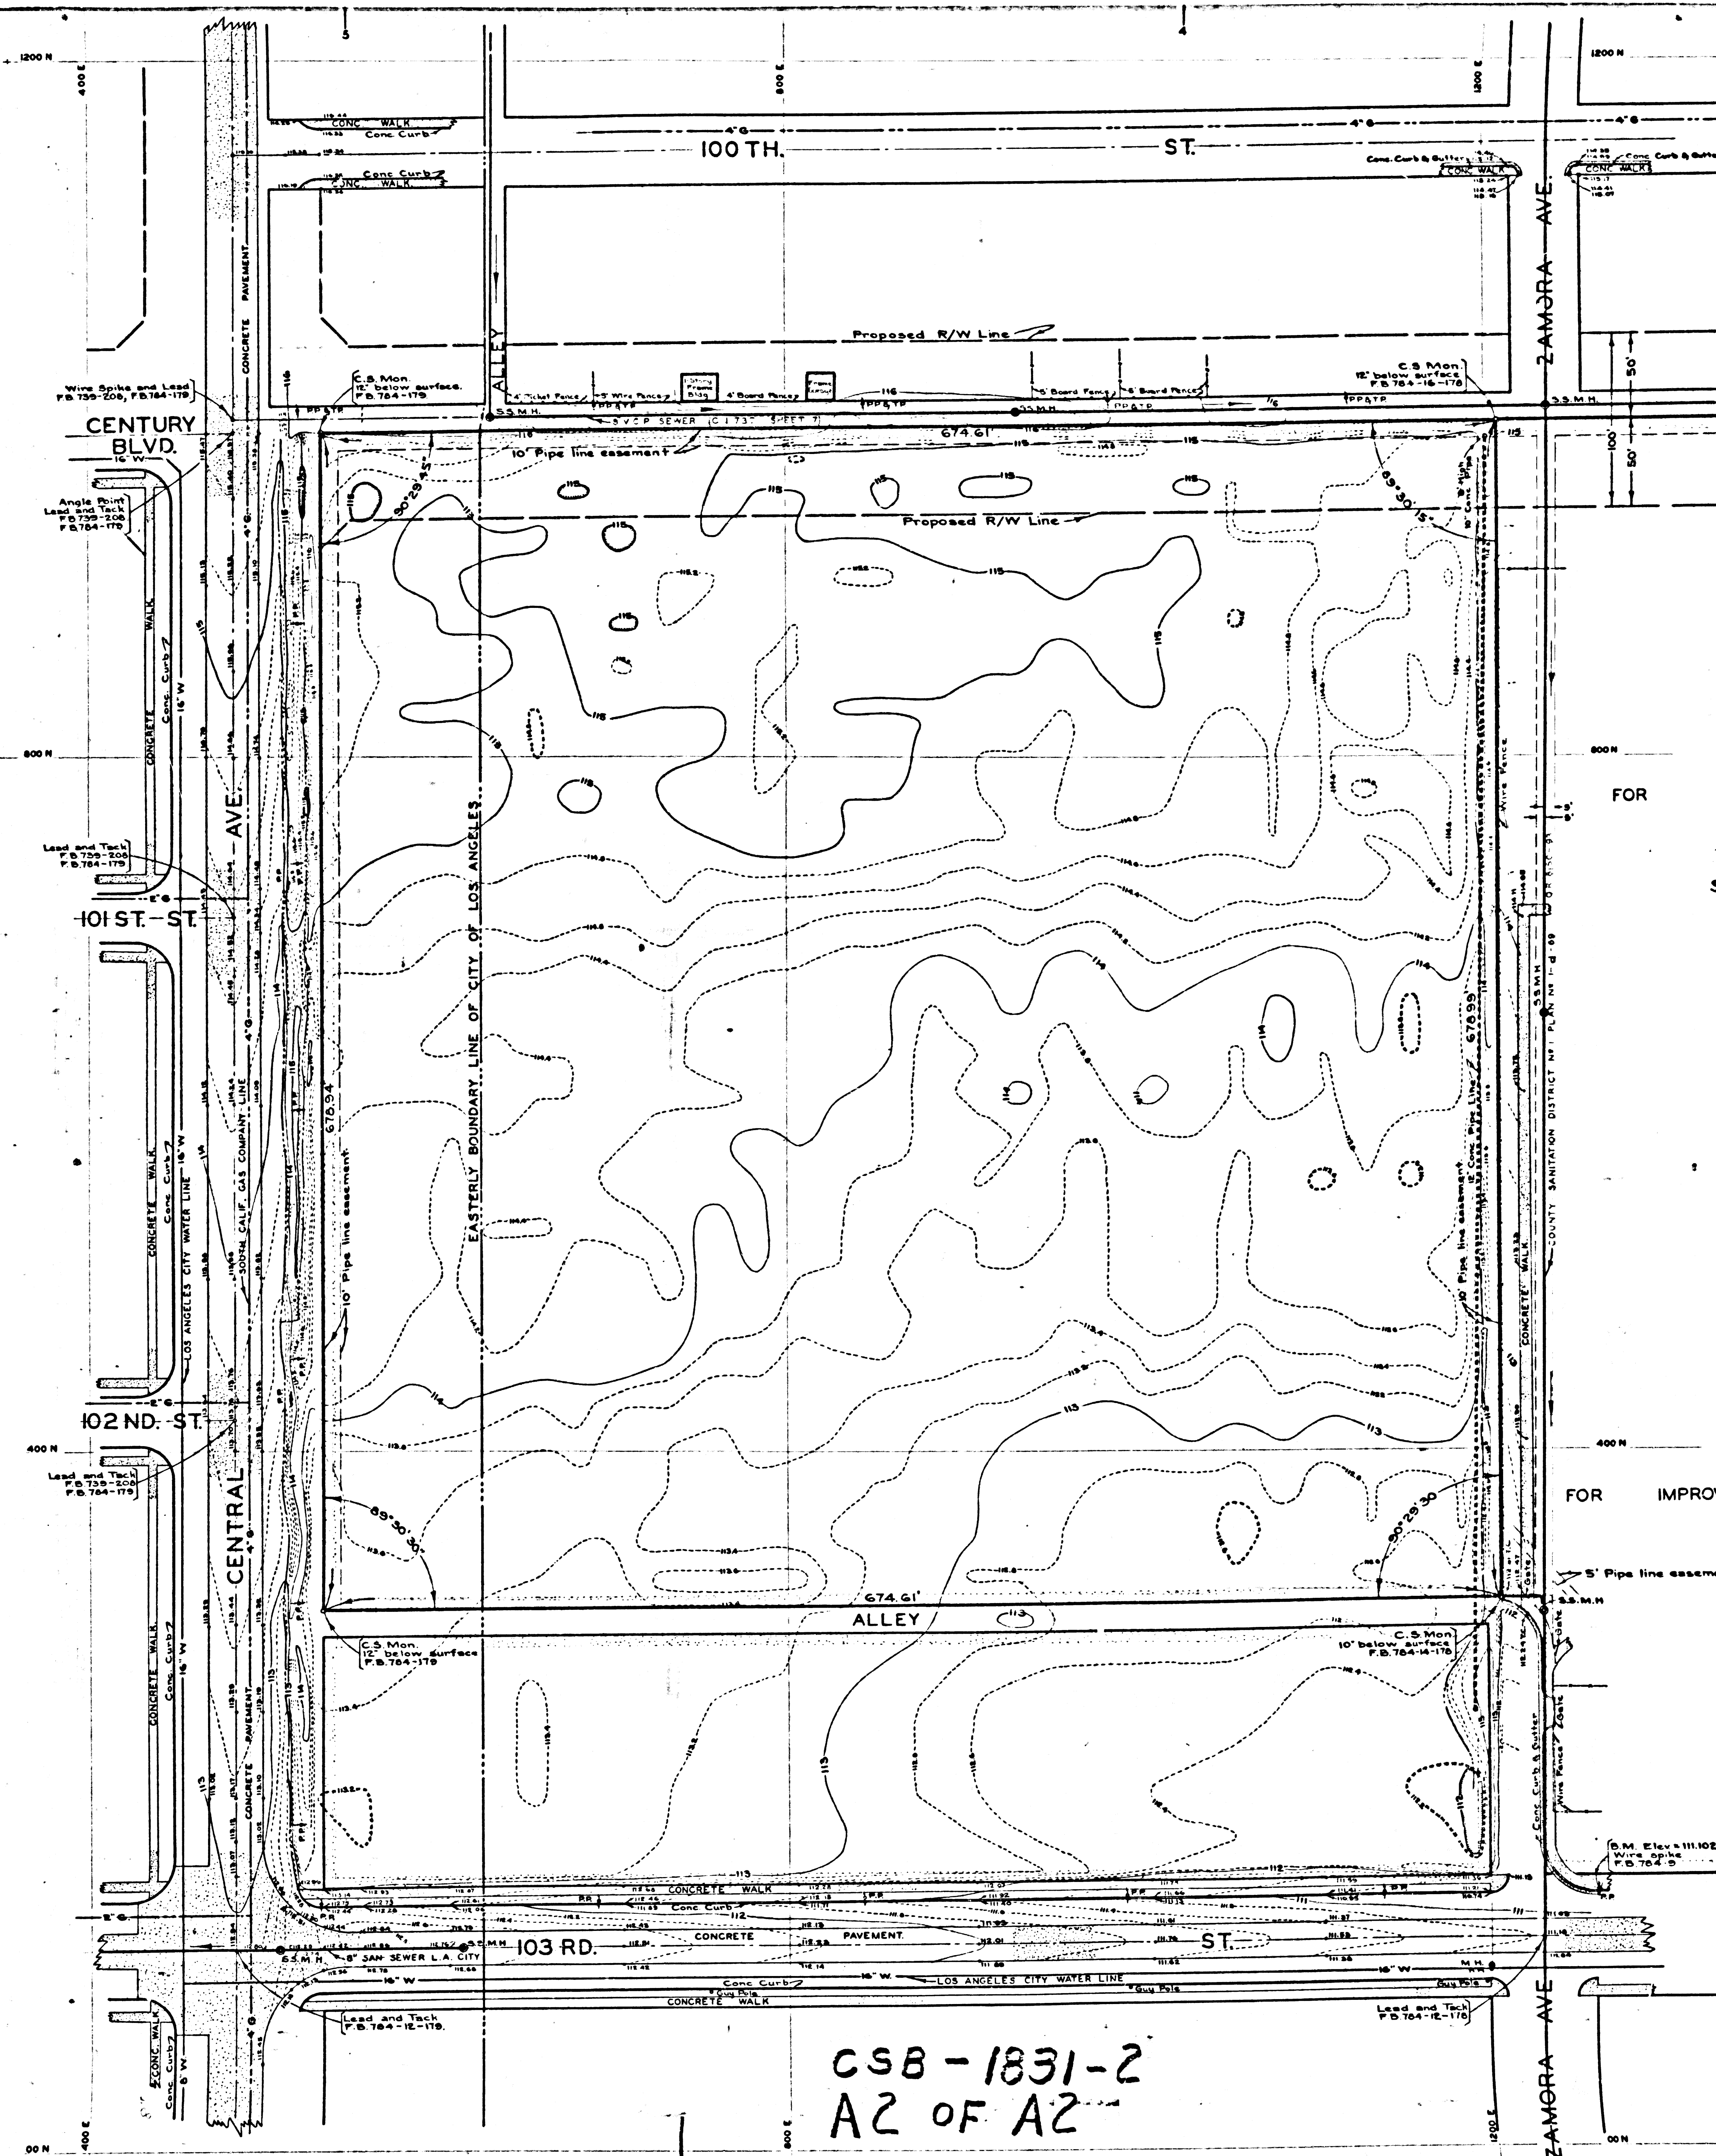

FOR ORIGINAL TOPOGRAPHY OF EASTERLY PORTION

SURVEY DIVISION MAP FILE NUMBER P.T. 157 SHEETS 1 A

FOR IMPROVEMENTS SEE MECHANICAL DEPARTMENT PLANS W.R. 500

CSB-1831-2
A2 OF A2