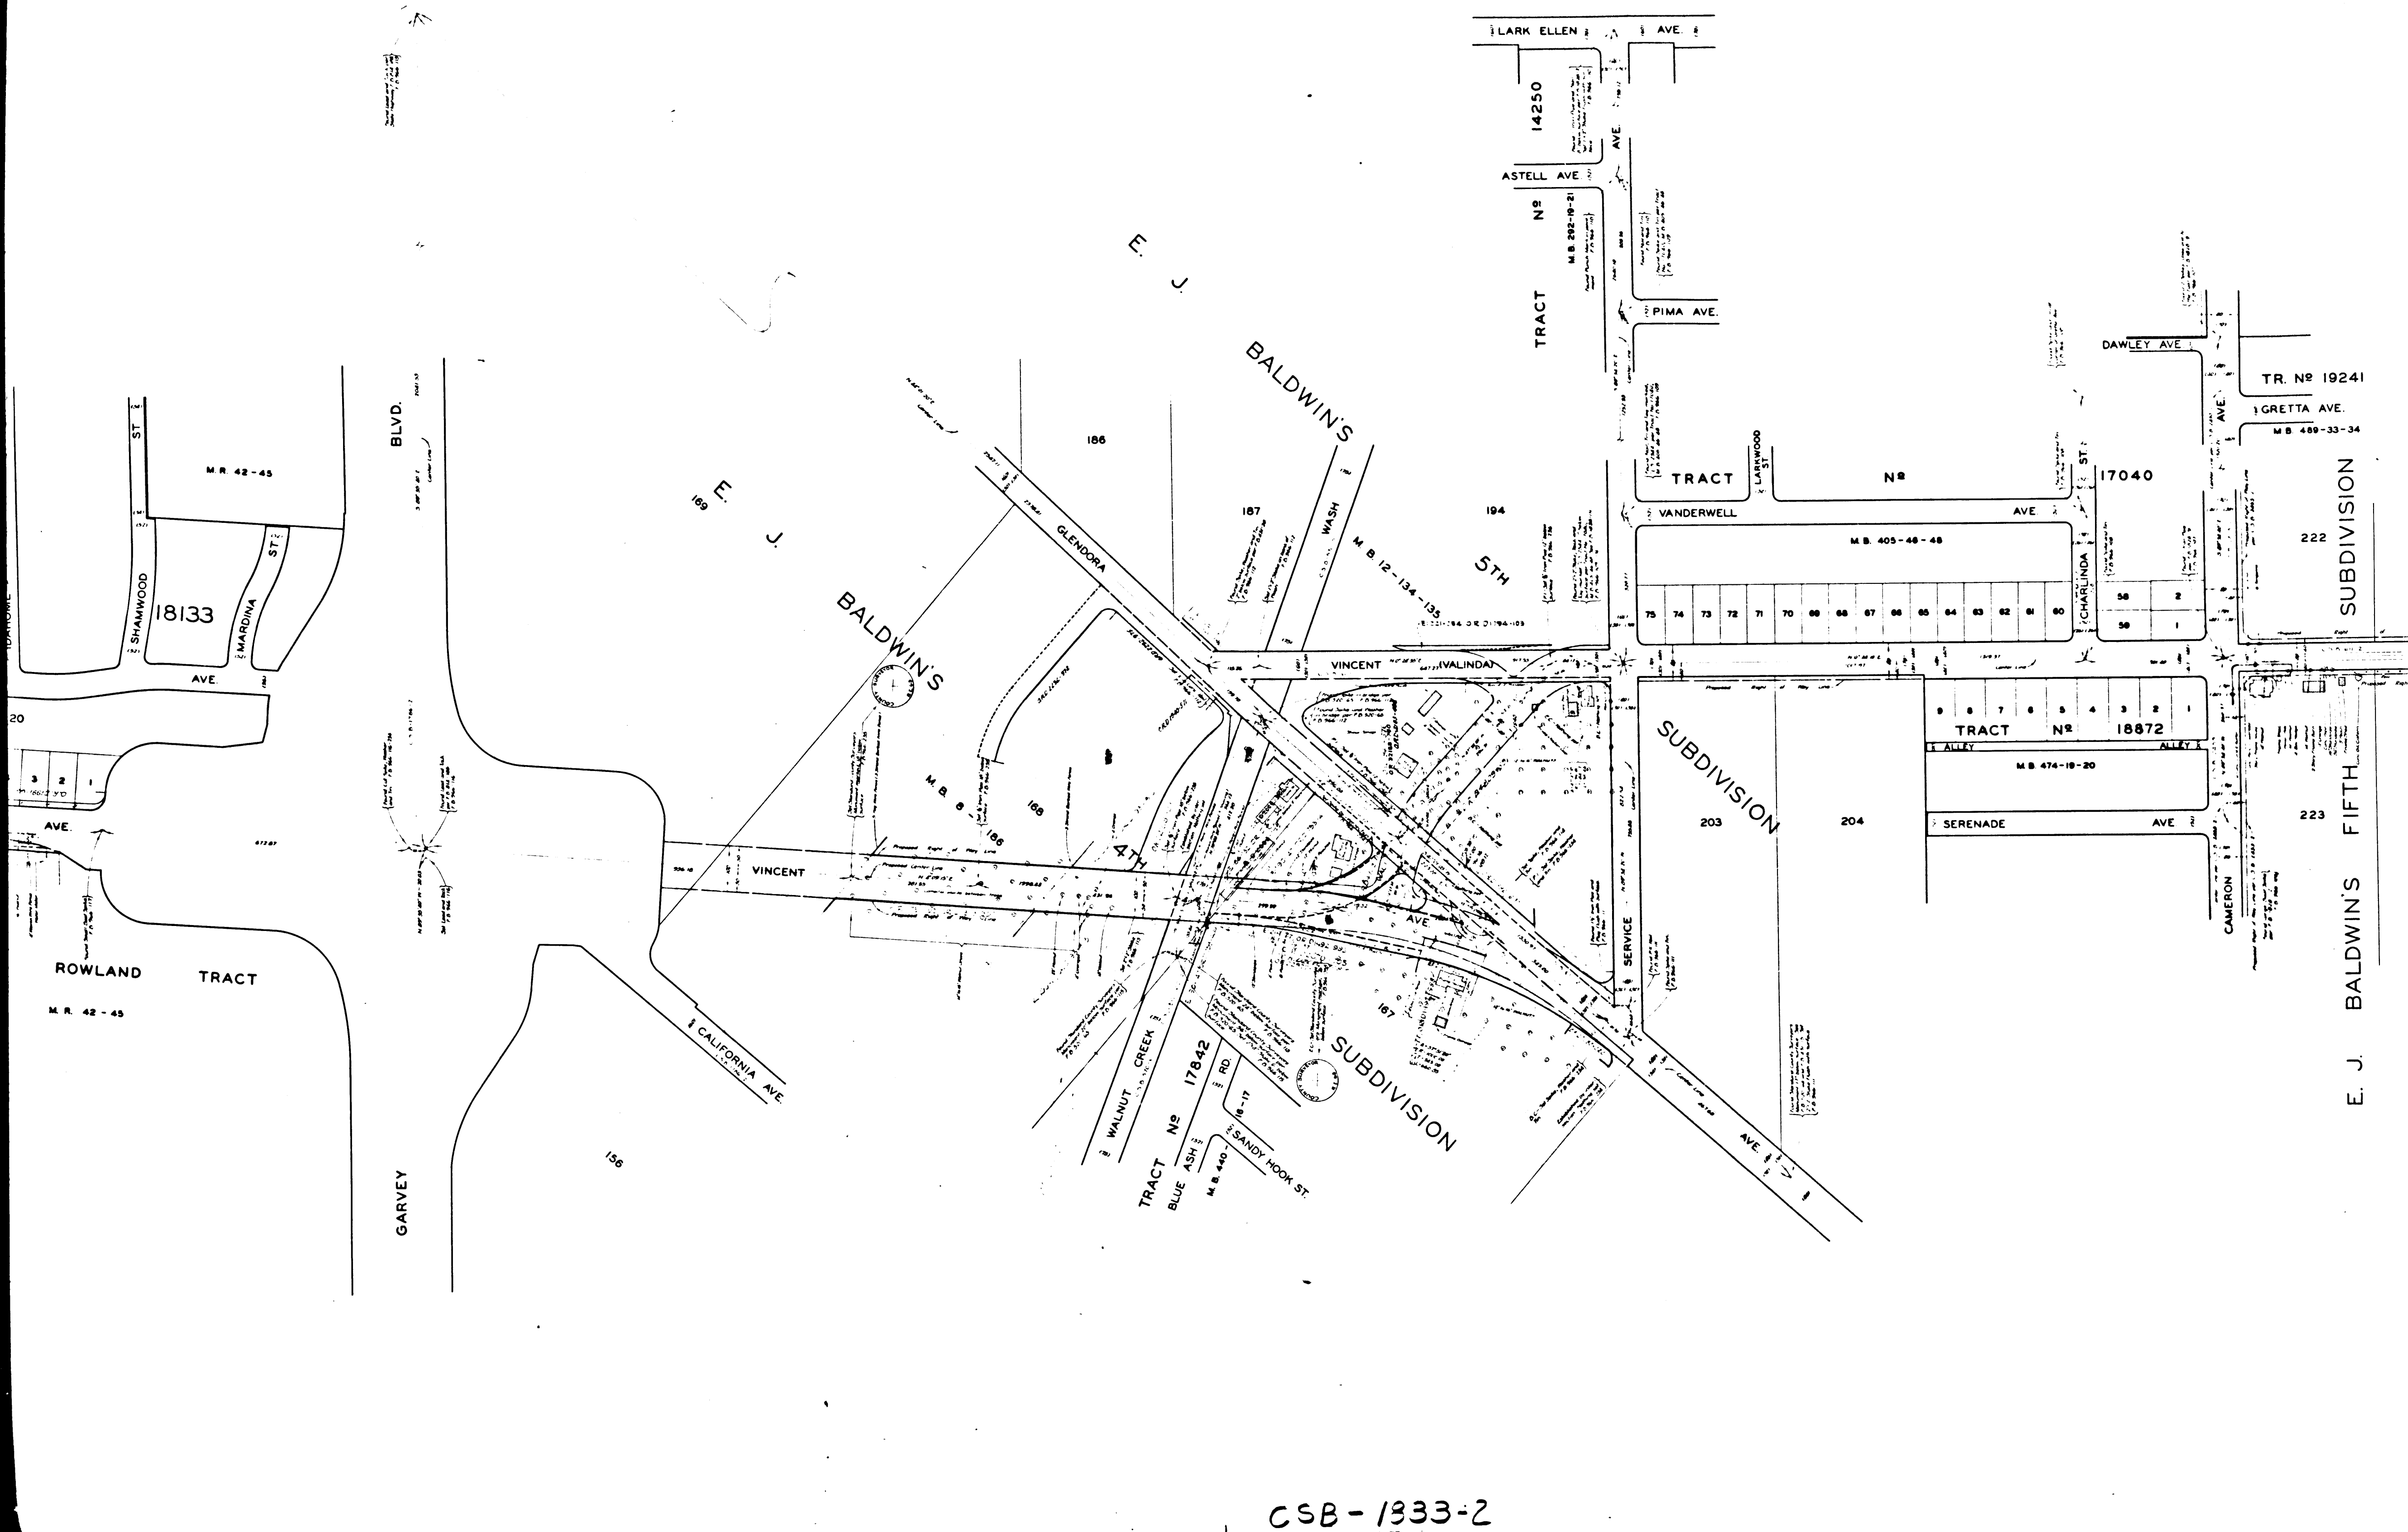

 COUNTY OF LOS ANGELES
 MAP OF
VINCENT AVENUE
 FROM
 TEMPLE AVENUE
 TO
 GLADSTONE STREET
 COUNTY SURVEYORS MAP NO. B-1833
 SHEET NO 2 OF 3 SHEETS
 SCALE: 1 INCH = 100 FT.

JOB NUMBER 0074 87
 WILLIAM J. FOX - COUNTY SURVEYOR
 SURVEYED NOV. 1953 - MAR. 1954
 SURVEYED ON REQUEST OF THE REGIONAL
 PLANNING COMMISSION UNDER SEC. 79,
 ORD. 4098, BY LETTERS DATED APRIL 1, 1952
 AND JUNE 17, 1953 AND BY BOARD ORDER
 DATED DEC. 11, 1951.
 BEARINGS ARE BASED ON THE CALIFORNIA
 COORDINATE SYSTEM, ZONE 7, PER ACT 8351
 GENERAL LAWS. SEE C.S. 9423
 F.B. 986-83-240
 FIELD WORK BY.....J.H. DOUGHERTY
 OFFICE WORK BY.....S. SHINGDA
 CHECKED BY.....S.H. MILLER
 J. AJA
 ALL CORNER CUT-OFFS TO CONFORM TO
 COUNTY SUBDIVISION STANDARDS UNLESS
 OTHERWISE NOTED.

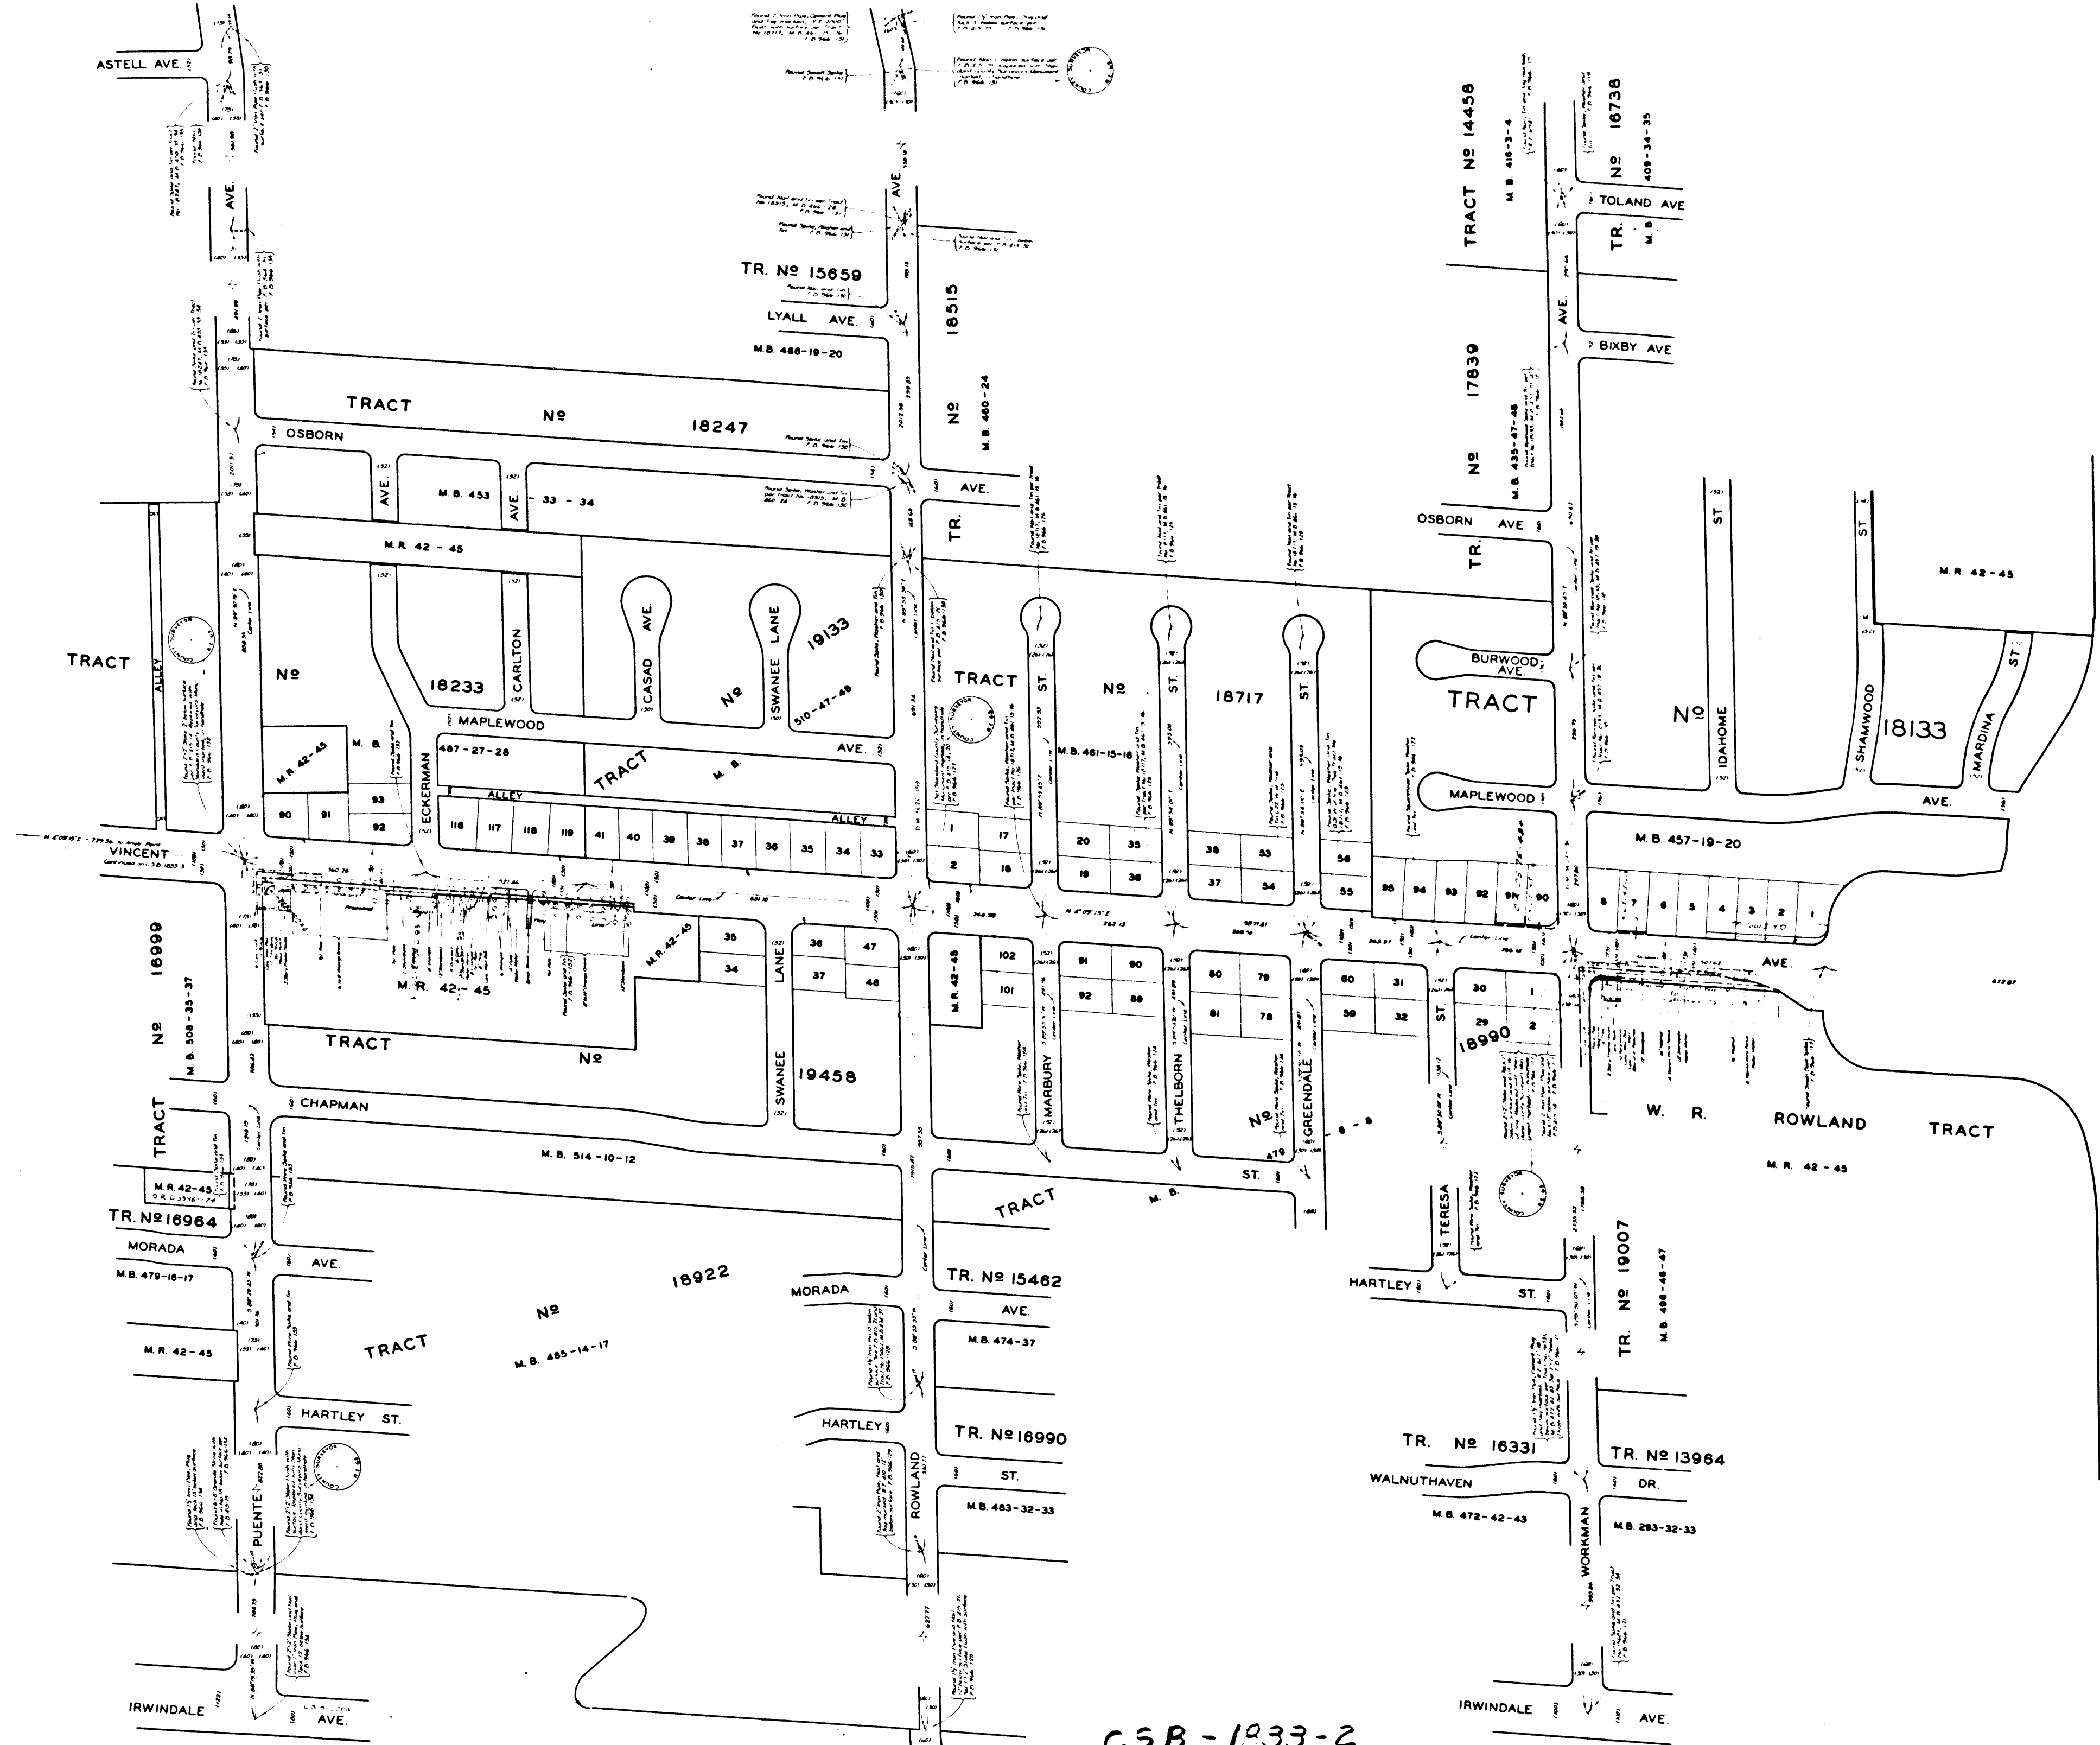
CSB-1833-2
 A1 OF A3

COUNTY OF LOS ANGELES COUNTY SURVEYORS MAP NO. B-1833 SHEET NO. 2 OF 3



E. J. BALDWIN'S FIFTH SUBDIVISION

CSB-1333-2
A2 OF A3



CSB-1833-2
A3 of A3

GARVEY

BLVD.