



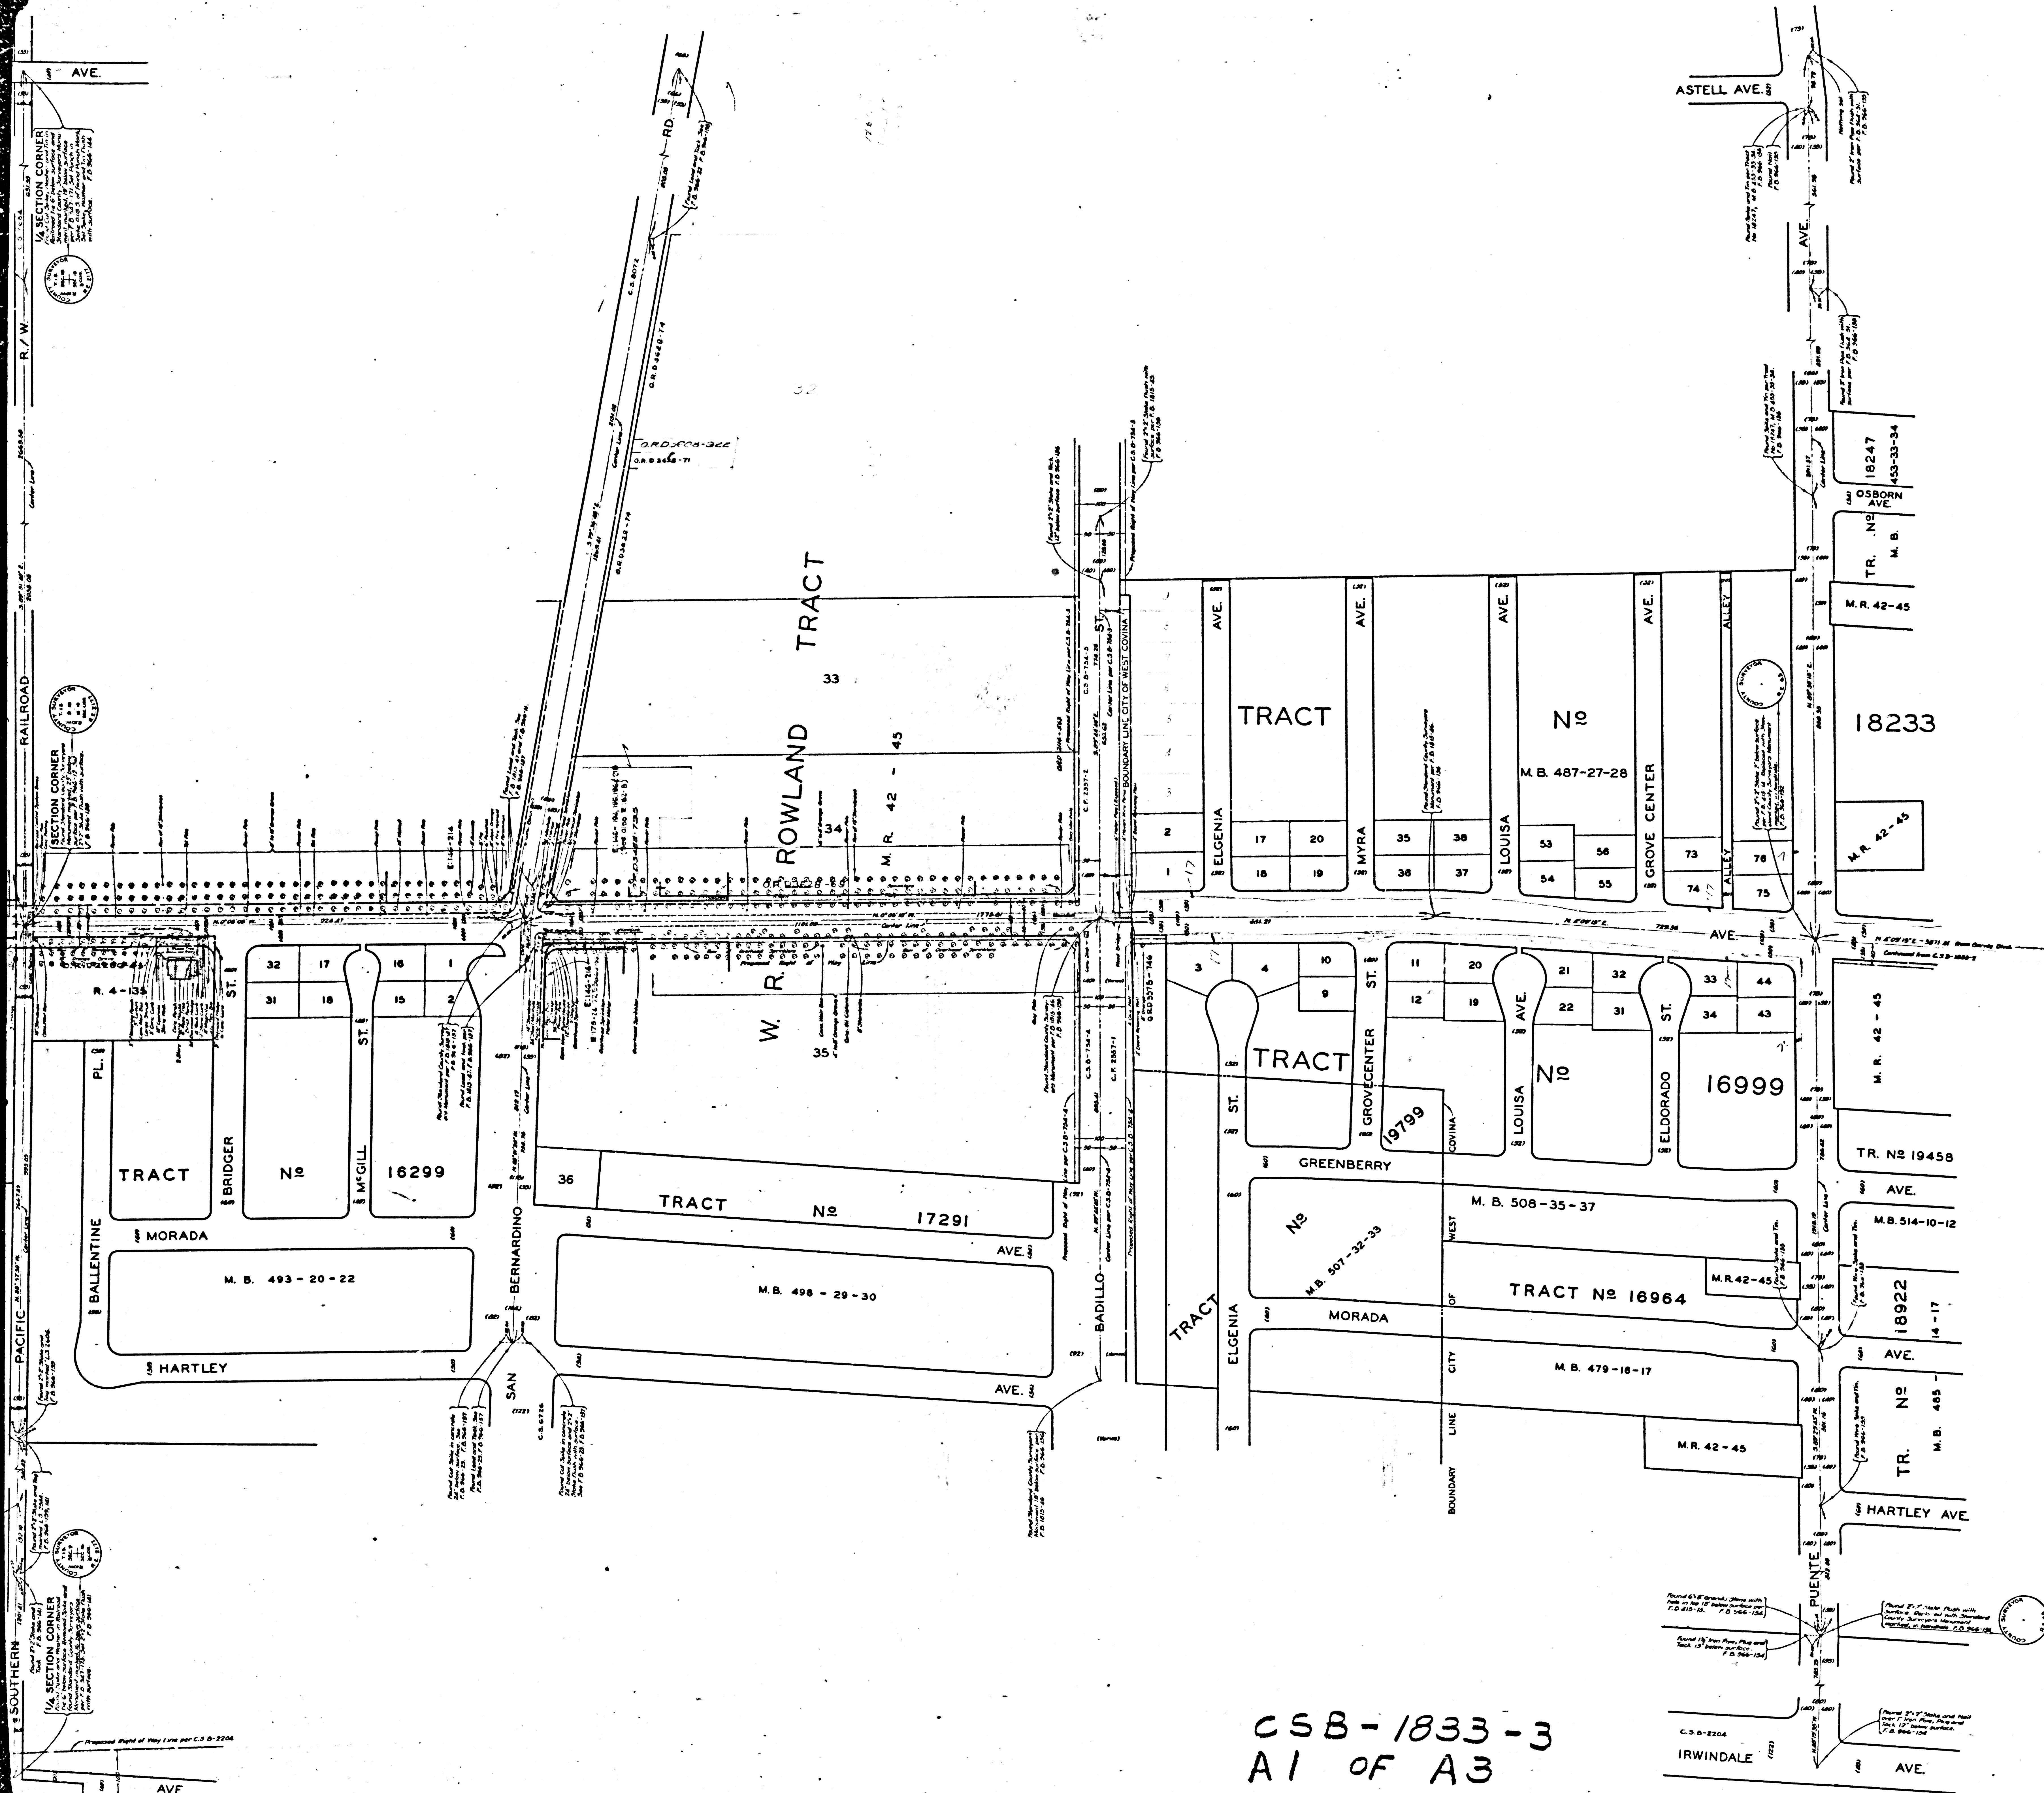

COUNTY OF LOS ANGELES
MAP OF
VINCENT AVENUE
FROM
TEMPLE AVENUE
TO
GLADSTONE STREET
COUNTY SURVEYORS MAP NO. B-1833
SHEET NO. 3 OF 3 SHEETS
SCALE: 1 INCH = 100 FT.


JOB NUMBER 0074.87
WILLIAM J. FOX - COUNTY SURVEYOR
SURVEYED NOV. 1953 - MAR. 1954
SURVEYED ON REQUEST OF THE REGIONAL
PLANNING COMMISSION UNDER SEC. 79,
ORD. 4099 BY LETTERS DATED APRIL 1, 1952
AND JUNE 17, 1953 AND BY BOARD ORDER
DATED DEC. 11, 1951.
BEARINGS ARE BASED ON THE CALIFORNIA
COORDINATE SYSTEM, ZONE 7, PER ACT 8351
GENERAL LAWS.
SEE C.S. 9423
F.B. 966-63-240
FIELD WORK BY J. H. DOUGHERTY
OFFICE WORK BY S. SHINODA
CHECKED BY S. H. MILLER
J. A. J.
ALL CORNER CUT-OFFS TO CONFORM TO
COUNTY SUBDIVISION STANDARDS UNLESS
OTHERWISE NOTED.

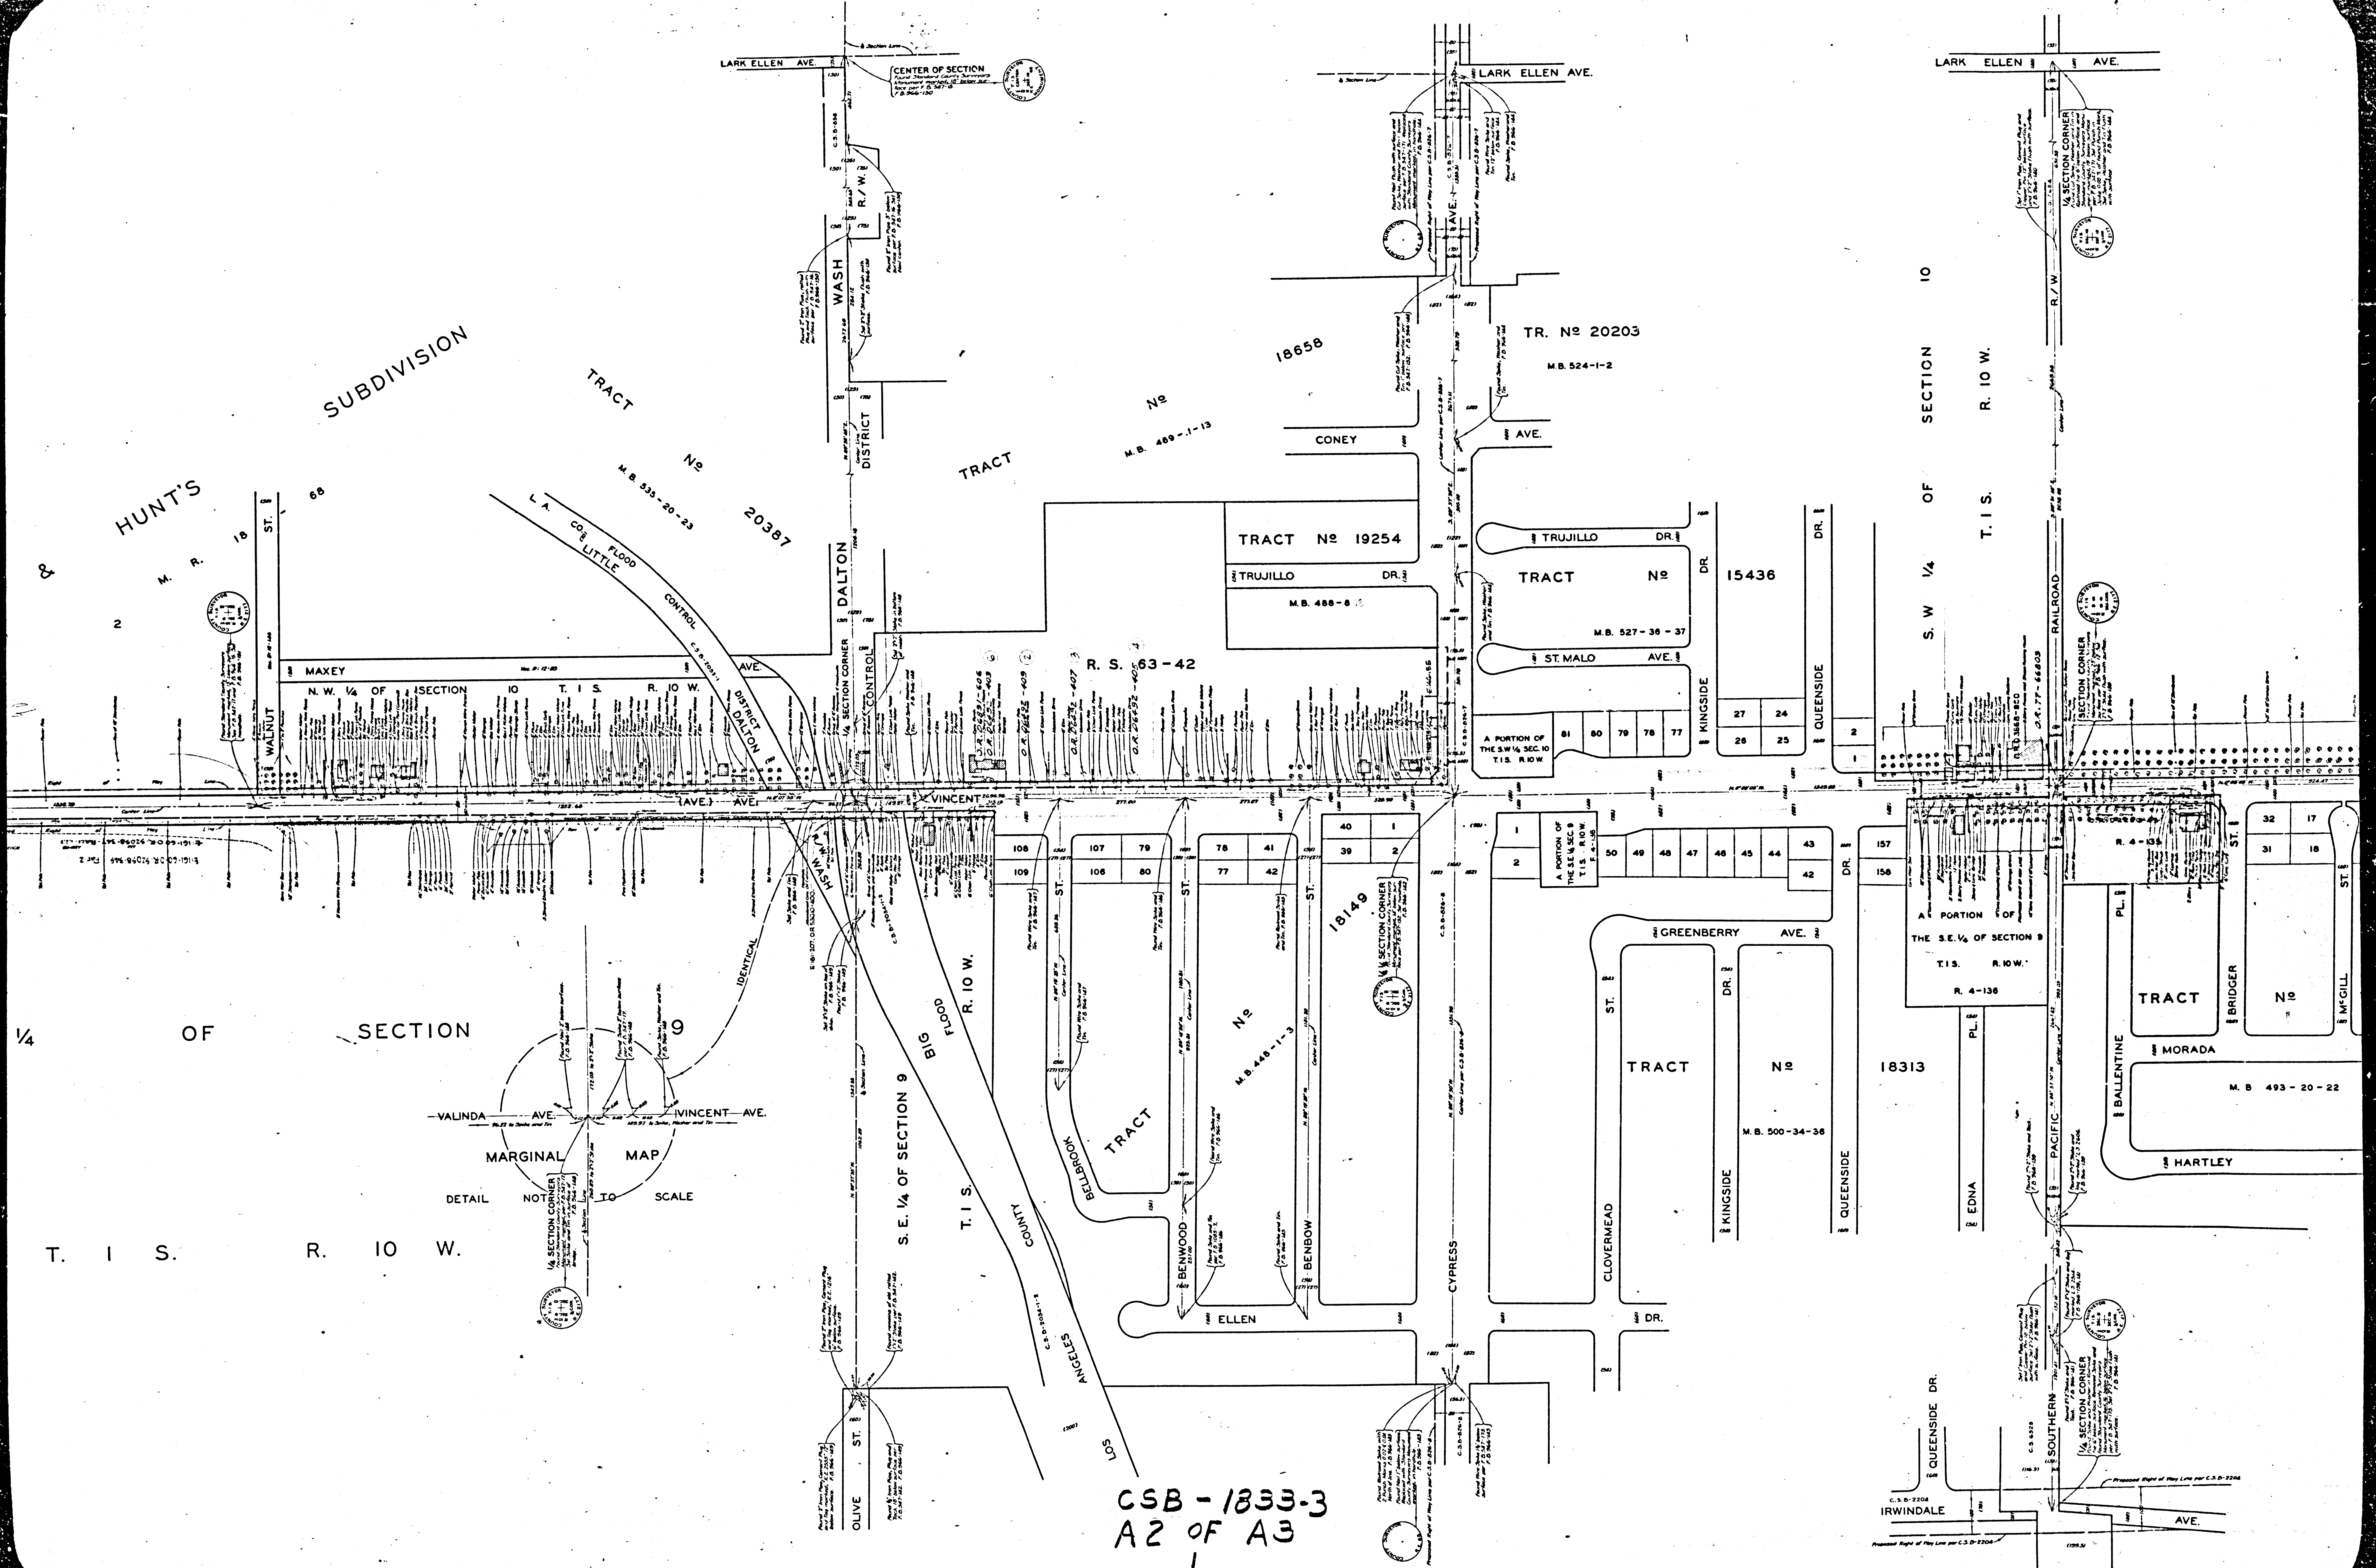

CSB - 1833-3
A2 OF A3

SHEET NO 3 OF 3 SHEETS
COUNTY SURVEYORS MAP NO B-1833

SHEET NO 3 OF 3 SHEETS
COUNTY SURVEYORS MAP NO B-1833

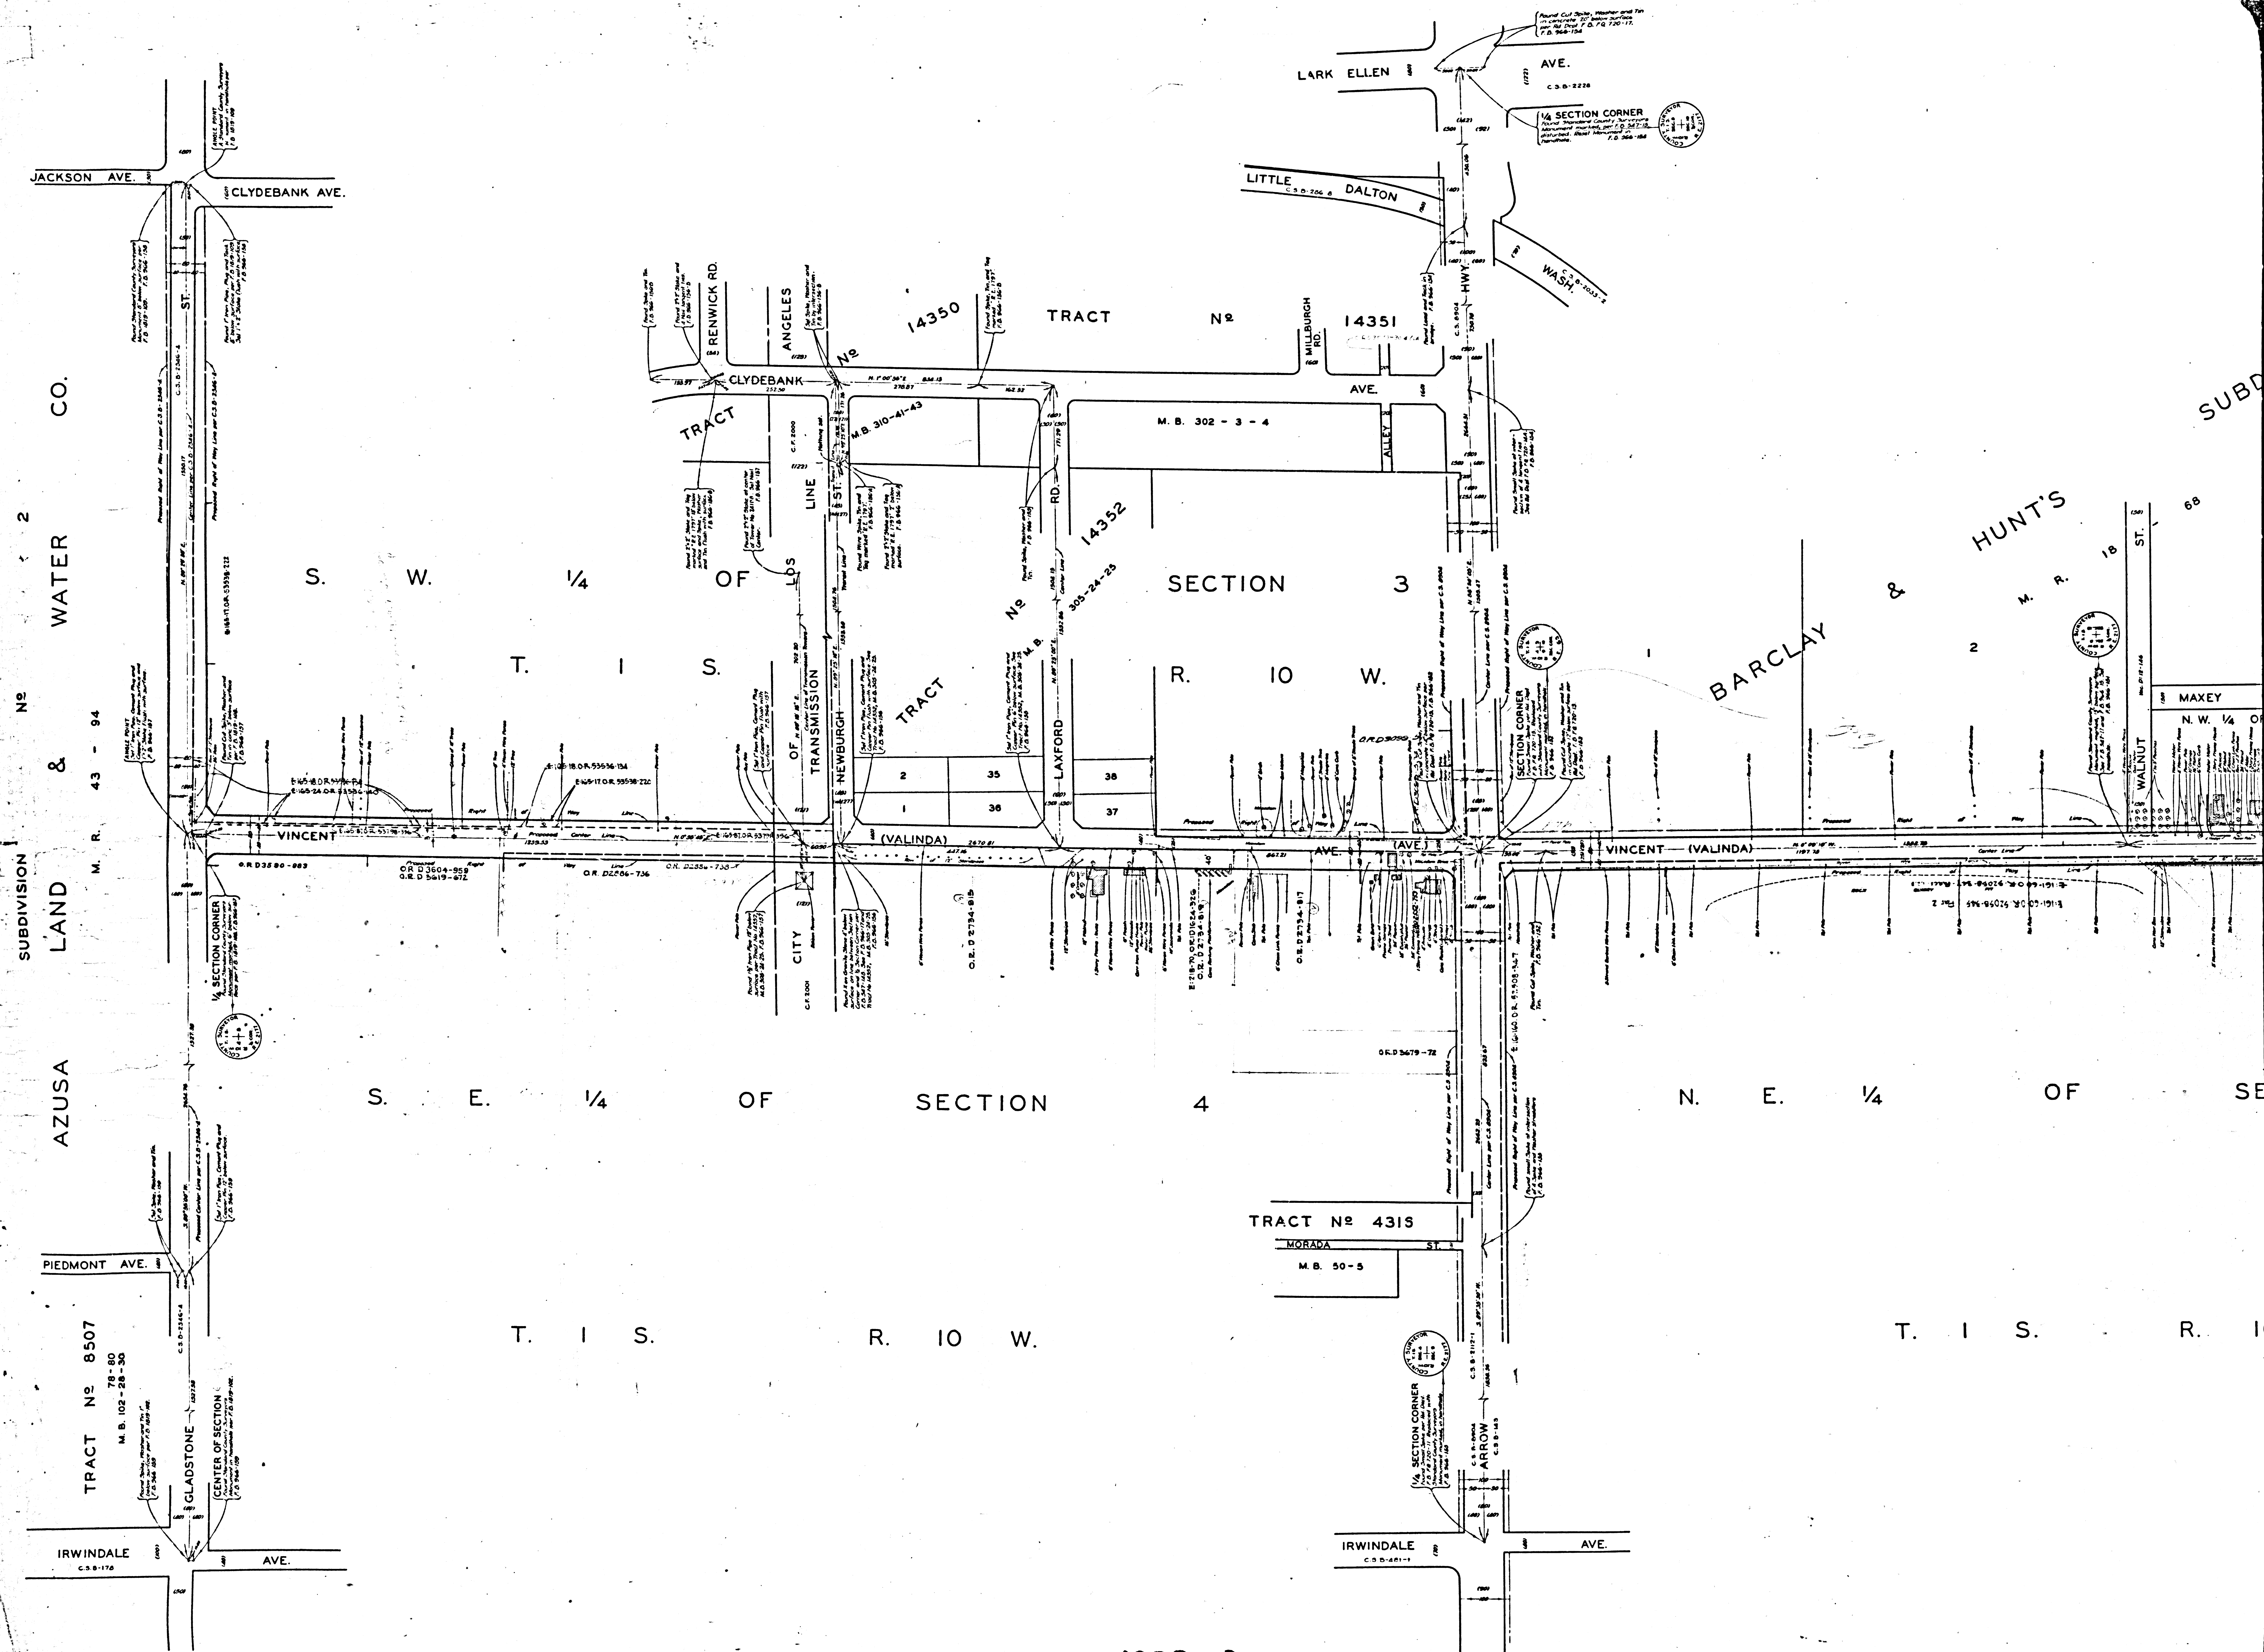

CSB-1833-3
A3 OF A3