



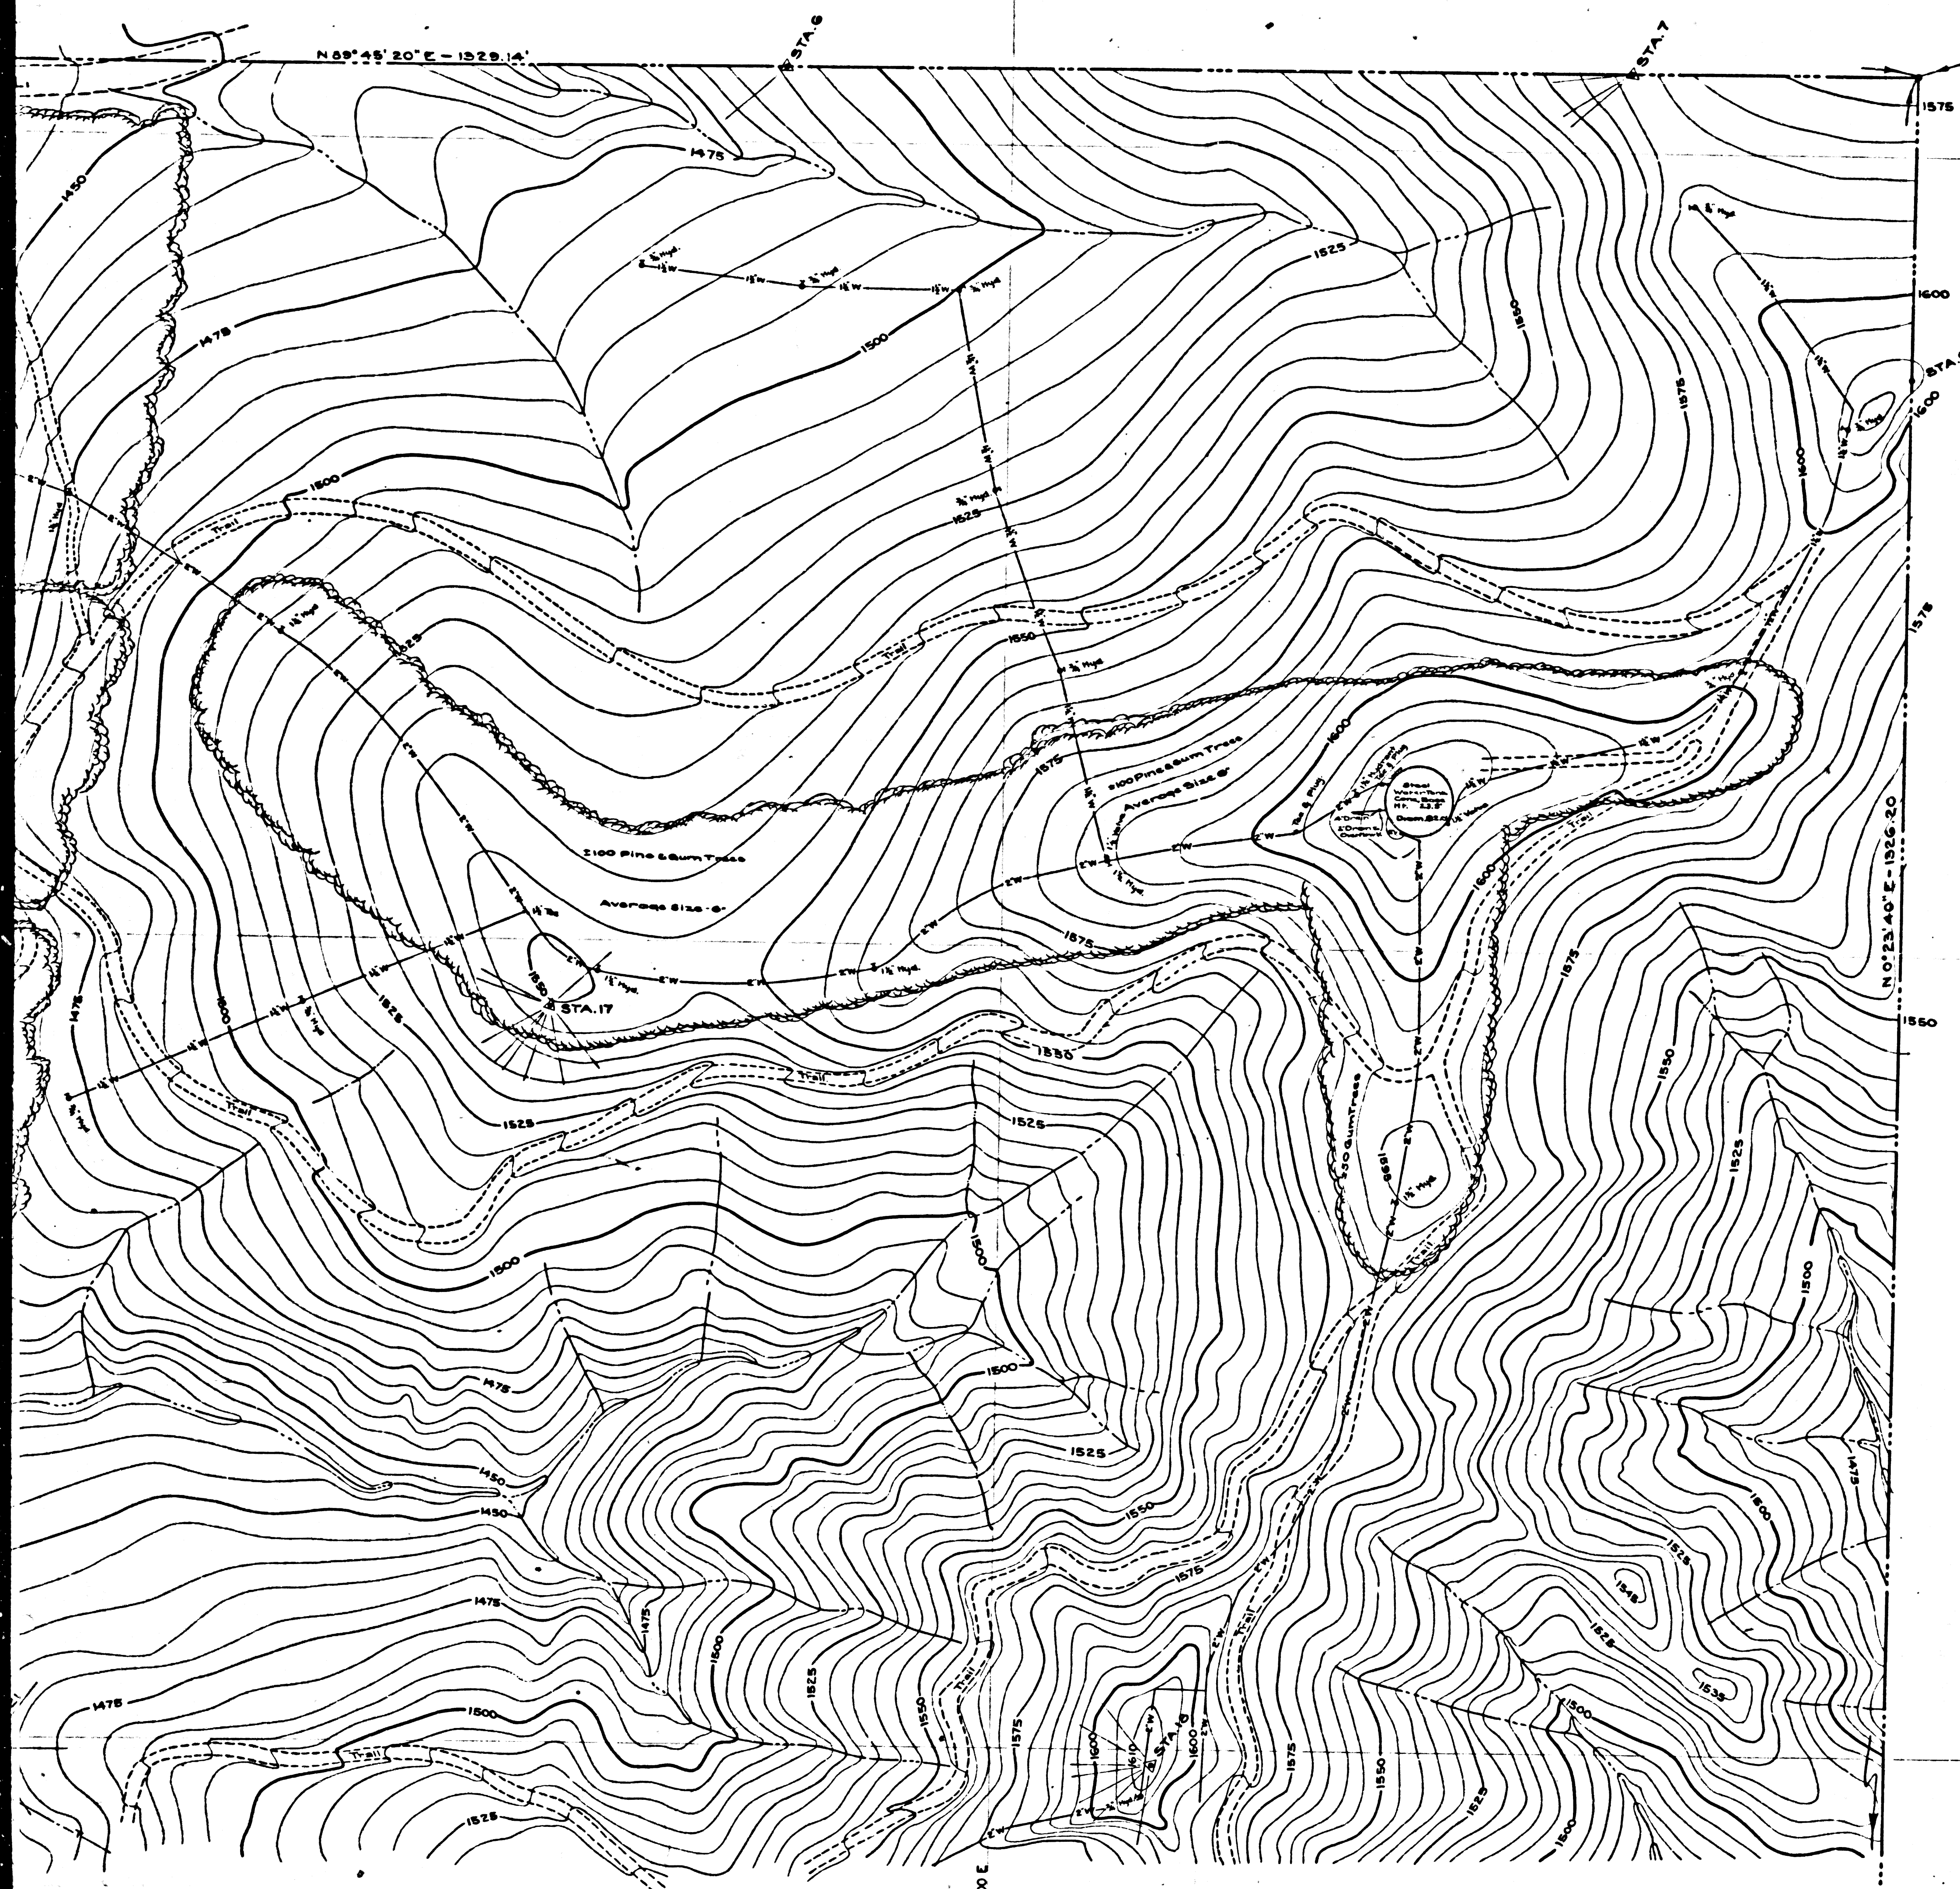

CONTINUED FROM C.S.B-1834 SHEET 1

CSB-1834-2
A1 OF A2

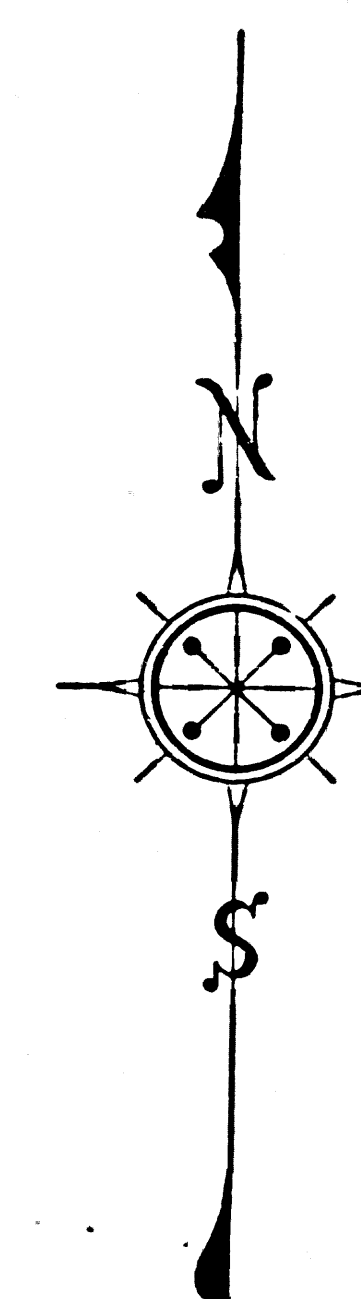

TOPOGRAPHIC MAP
OF
DEXTER PARK
COUNTY SURVEYORS MAP NO B-1834
SHEET 2 OF 2 SHEETS
SCALE: 1 INCH = 30 FEET

JOB NUMBER 7996
ALFRED JONES-COUNTY SURVEYOR
SURVEYED FEBRUARY-MARCH 1931, JULY 1938 AND MARCH 1943

SURVEYED ON REQUEST OF THE COUNTY FORESTER
AND FIRE WARDEN UNDER RULE 21, ORD. 829 BY
LETTER DATED OCT. 9, 1930, AND AS AUTHORIZED
BY THE BOARD OF SUPERVISORS IN THEIR ORDER
OF JANUARY 13, 1930.

PLANE TABLE SHEETS G-52, G-56, G-57, G-168
F.B. 320-70-87 & F.B. 742-51-65, 105-108

FIELD WORK BY... F. C. GREENWOOD
W. E. BRADEN
OFFICE WORK BY... J. A. LYON

Revised January, 1934 - T. H. Palmer
Revised July 1930 - E. J.

Name Established by Board Order - Min. Bk. 401-98 See E-1180-98

FOR BOUNDARY SURVEY SEE C.S.B-153


DATUM-MEAN SEA LEVEL
ELEVATIONS SHOWN HEREON ARE BASED ON THE 1928
U.S.C. & G.S. ADJUSTMENT OF U.S.C.S.B.M. AT OSBORNE
AVE. & ELDORADO ST. (U.S. 930)

NOTE: THIS MAP SUPERSEDES C.S. B-654-SHEET 2

ALBANY COUNTY SURVEYORS MAP NO B-1834
SHEET 2 OF 2 SHEETS

SHEET 2 OF 2 SHEETS
COUNTY SURVEYORS MAP NO B-1834

SHEET 5 OF 5 SHEETS
COUNTY SURVEYORS MAP NO B-1834

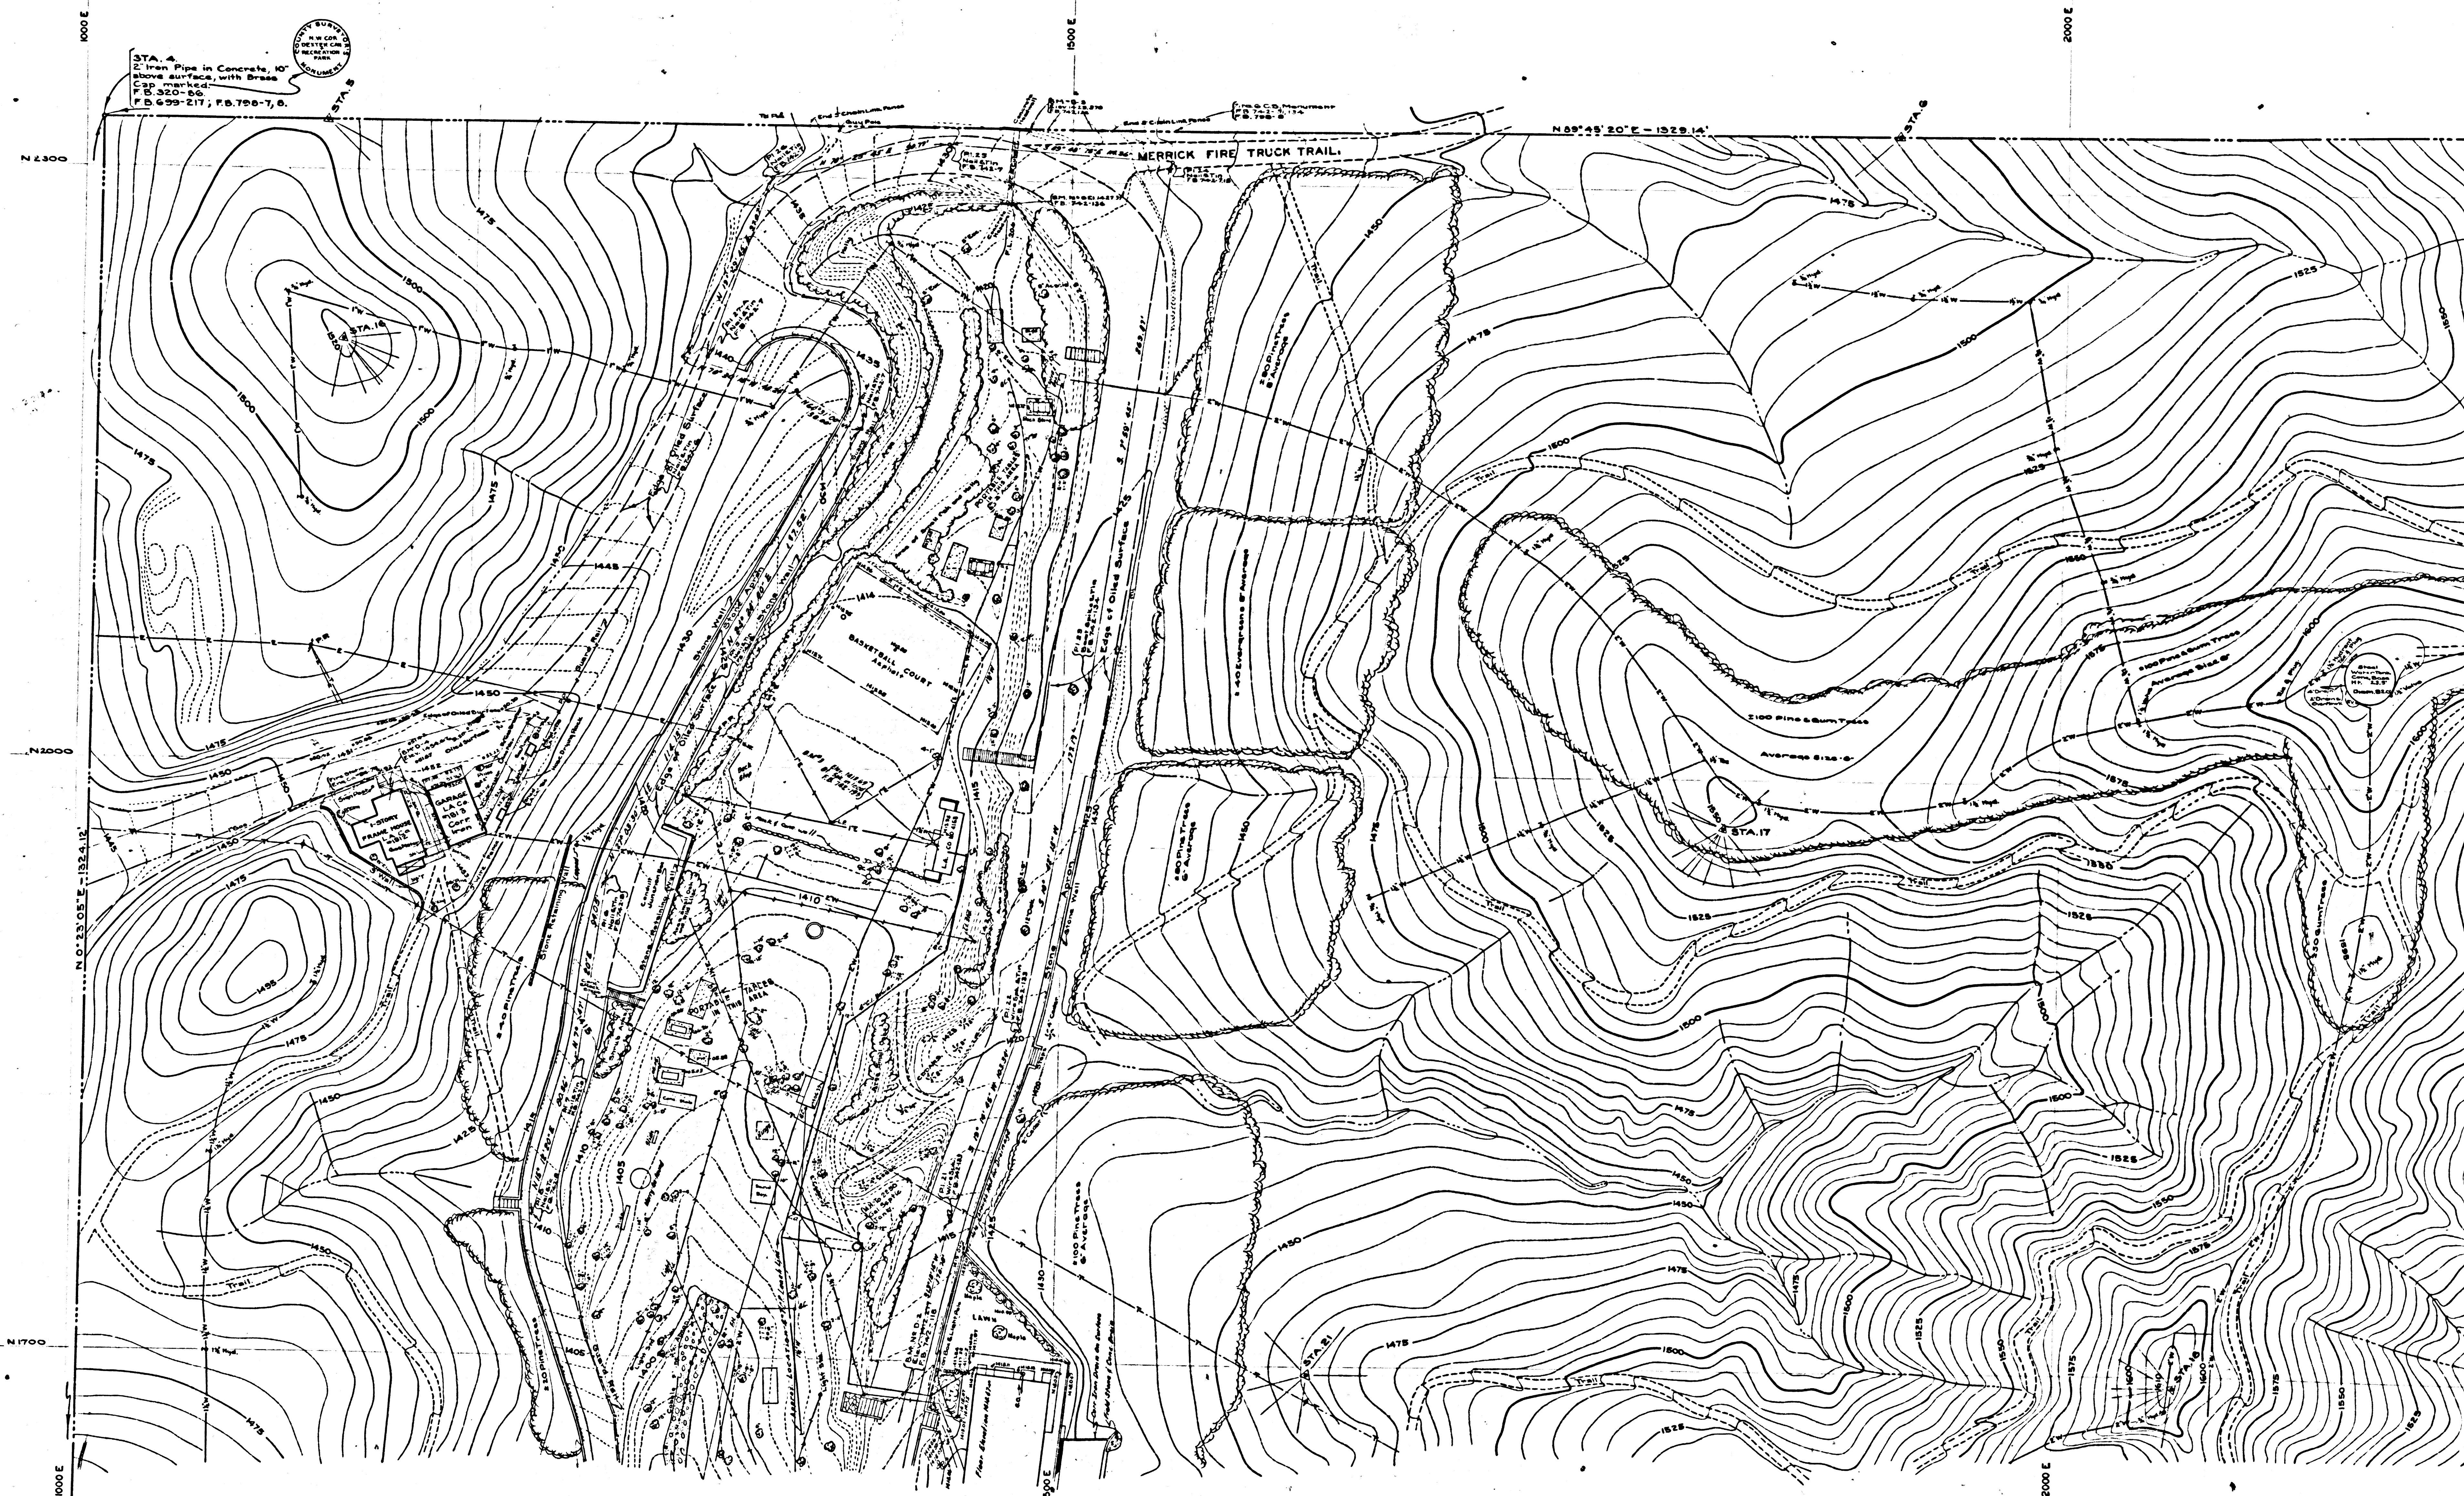

CONTINUED FROM C.S. B-1834 SHEET 1

CSB-1834-2
A2 OF A2